


LOBBY AND COAT HOLE, SEE DWG 114,

BATHROOM/HALL SEE DWG 111

SHELVES AND BENCH SEE DWG 113,

KITCHEN, SEE DWG 110

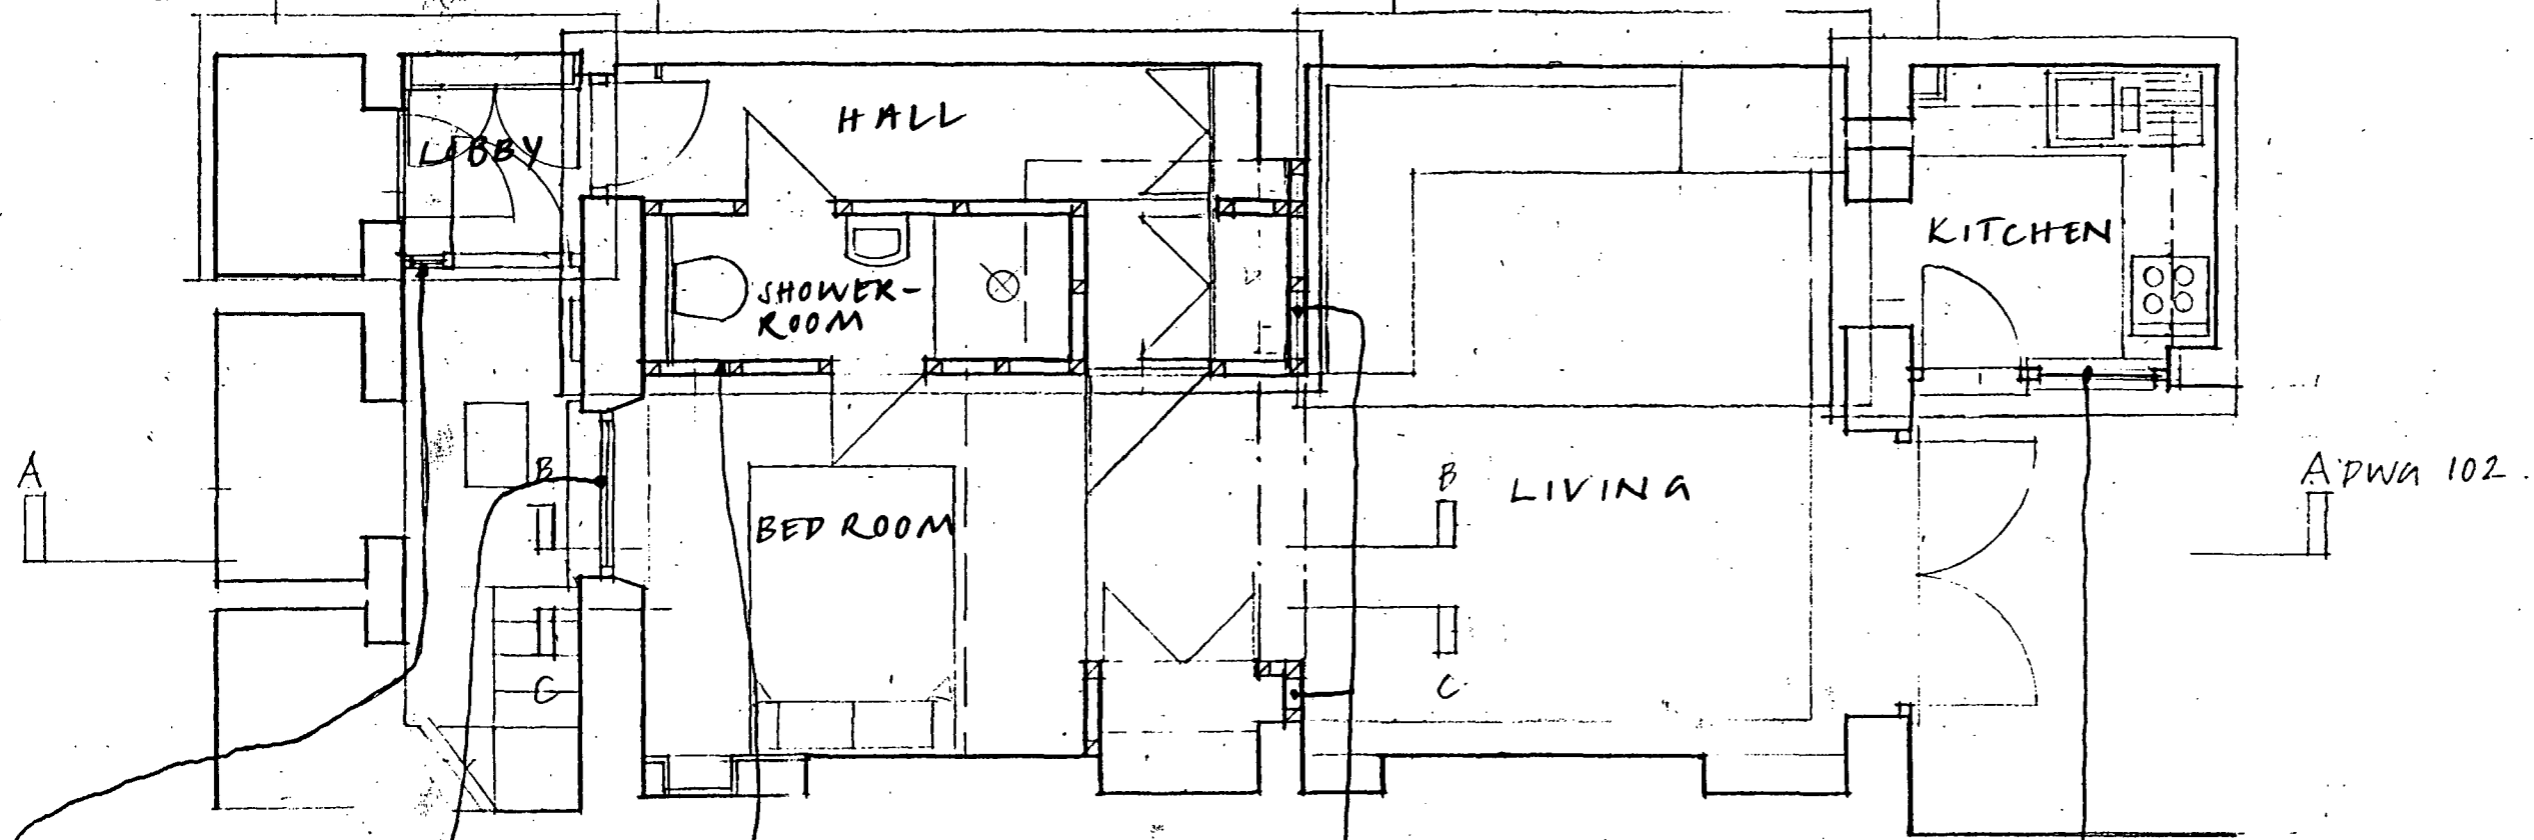

NEW VERTICAL GLAZING STRIP BY ENTRANCE

NEW SASH WINDOW TO BEDROOM

NEW STUD WALLS TO BATHROOM


NEW STUD WALLS TO STORAGE SPACES

NEW SASH WINDOW TO GARDEN AREA

LONDON BOROUGH OF CAMDEN
 TOWN AND COUNTRY PLANNING ACTS
 31 MAR 1999
 PLANS APPROVED
 ON BEHALF OF THE COUNCIL

L9900049

<small>Unless otherwise stated, this drawing is for information only. Do not scale. Use figured dimensions only. All dimensions are to be checked on site. Original size: A3</small>	Date	Rev	Project 118 ALBERT ST. Title BASEMENT PLAN-PROPOSED
			Scale 1:50 Date JAN 99 Project Ref. 9831 Dwg No. P101
			Burd Haward Marston Architects 41 Chalkot Road London NW1 8LS 0171-722-1453

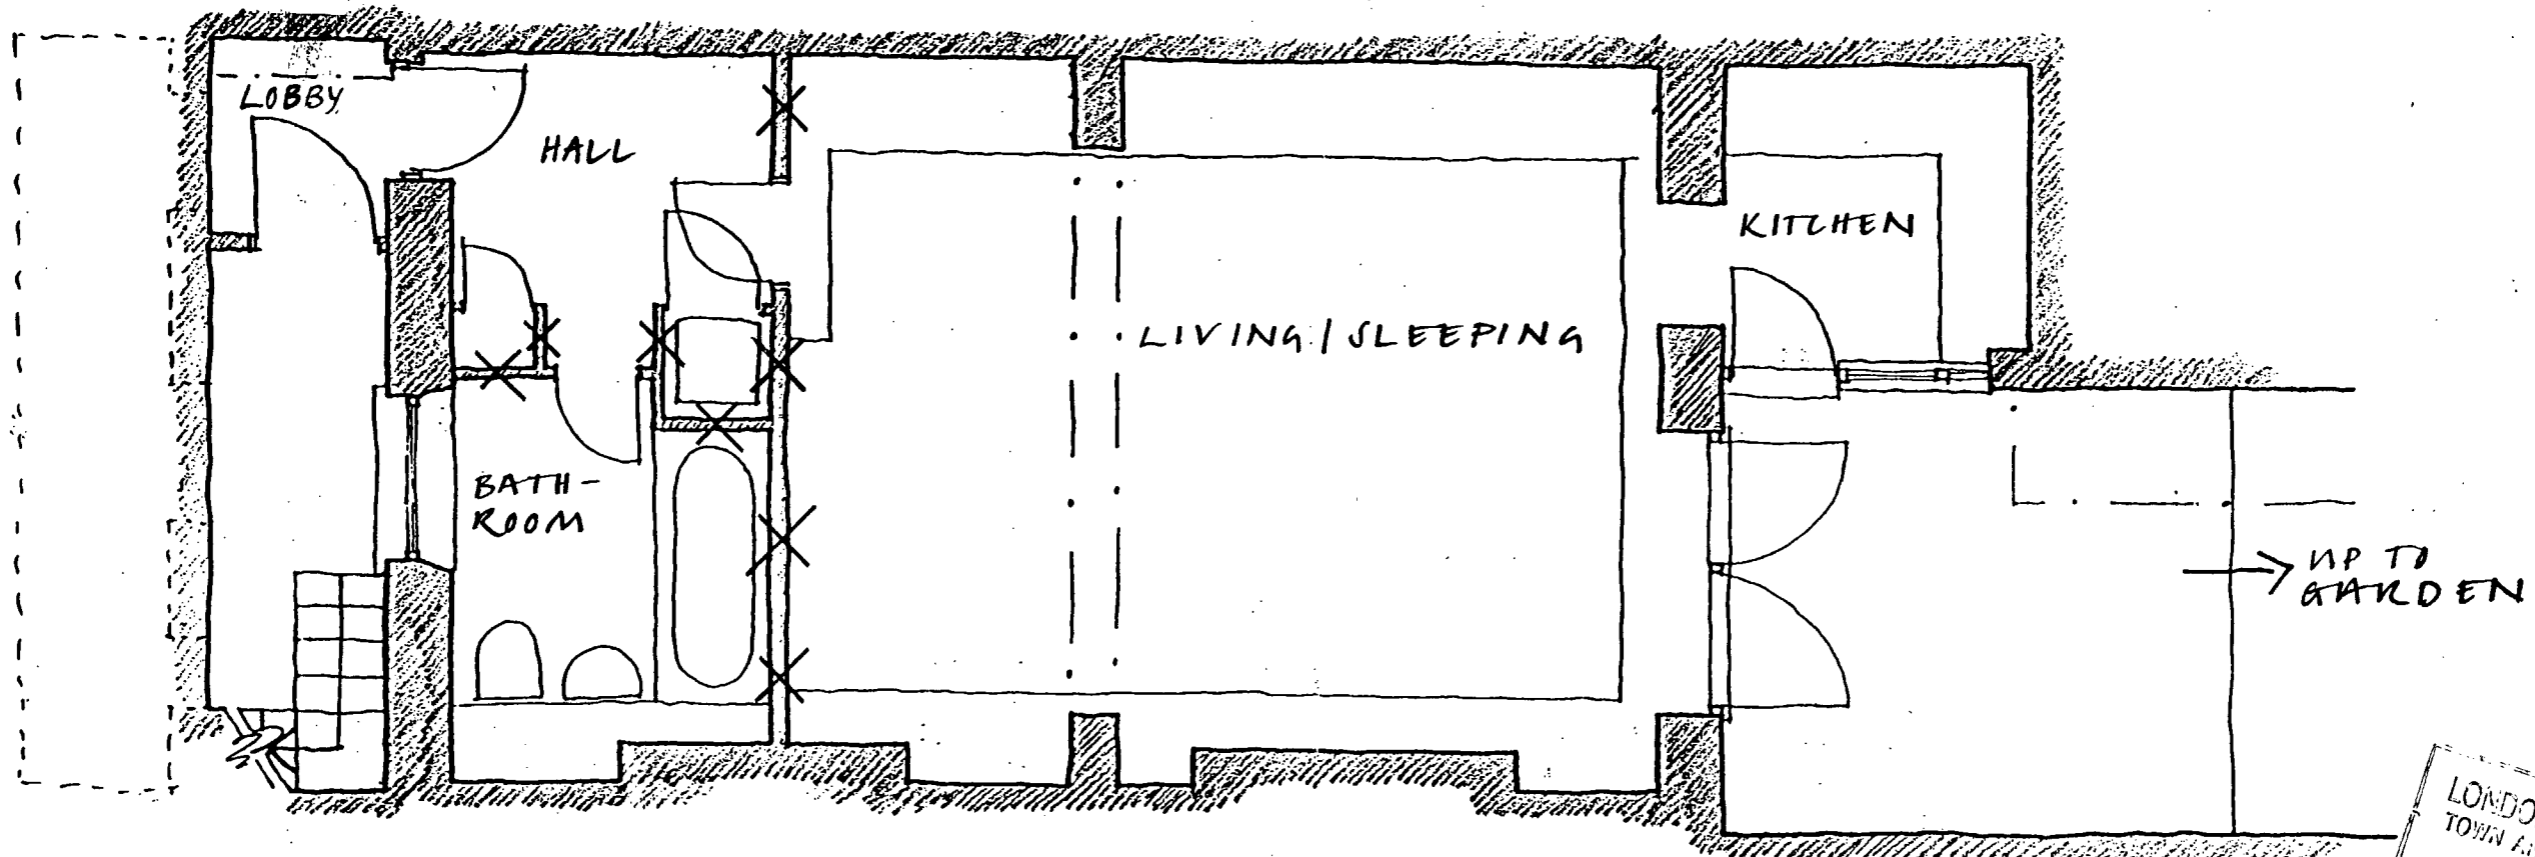

LONDON BOROUGH OF CROYDON
 TOWN AND COUNTRY PLANNING ACTS
 24 JAN 1999
 PLANS APPROVED
 ON BEHALF OF THE COUNCIL

X = PLASTERBOARD/STUDWORK
 X = WALLS TO BE DEMOLISHED

L9900049

<small>Unless otherwise stated, this drawing is for information only. Do not scale. Use figured dimensions only. All dimensions are to be checked on site. Original size : A3</small>	Date	Rev	Project 118 AUBERT STREET Title BASEMENT PLAN - EXISTING
			Scale 1:50 Date JAN 99 Project Ref. 9831 Dwg No. F100
			Burd Haward Marston Architects 41 Chalcot Road London NW1 8LS 0171-722-1453