



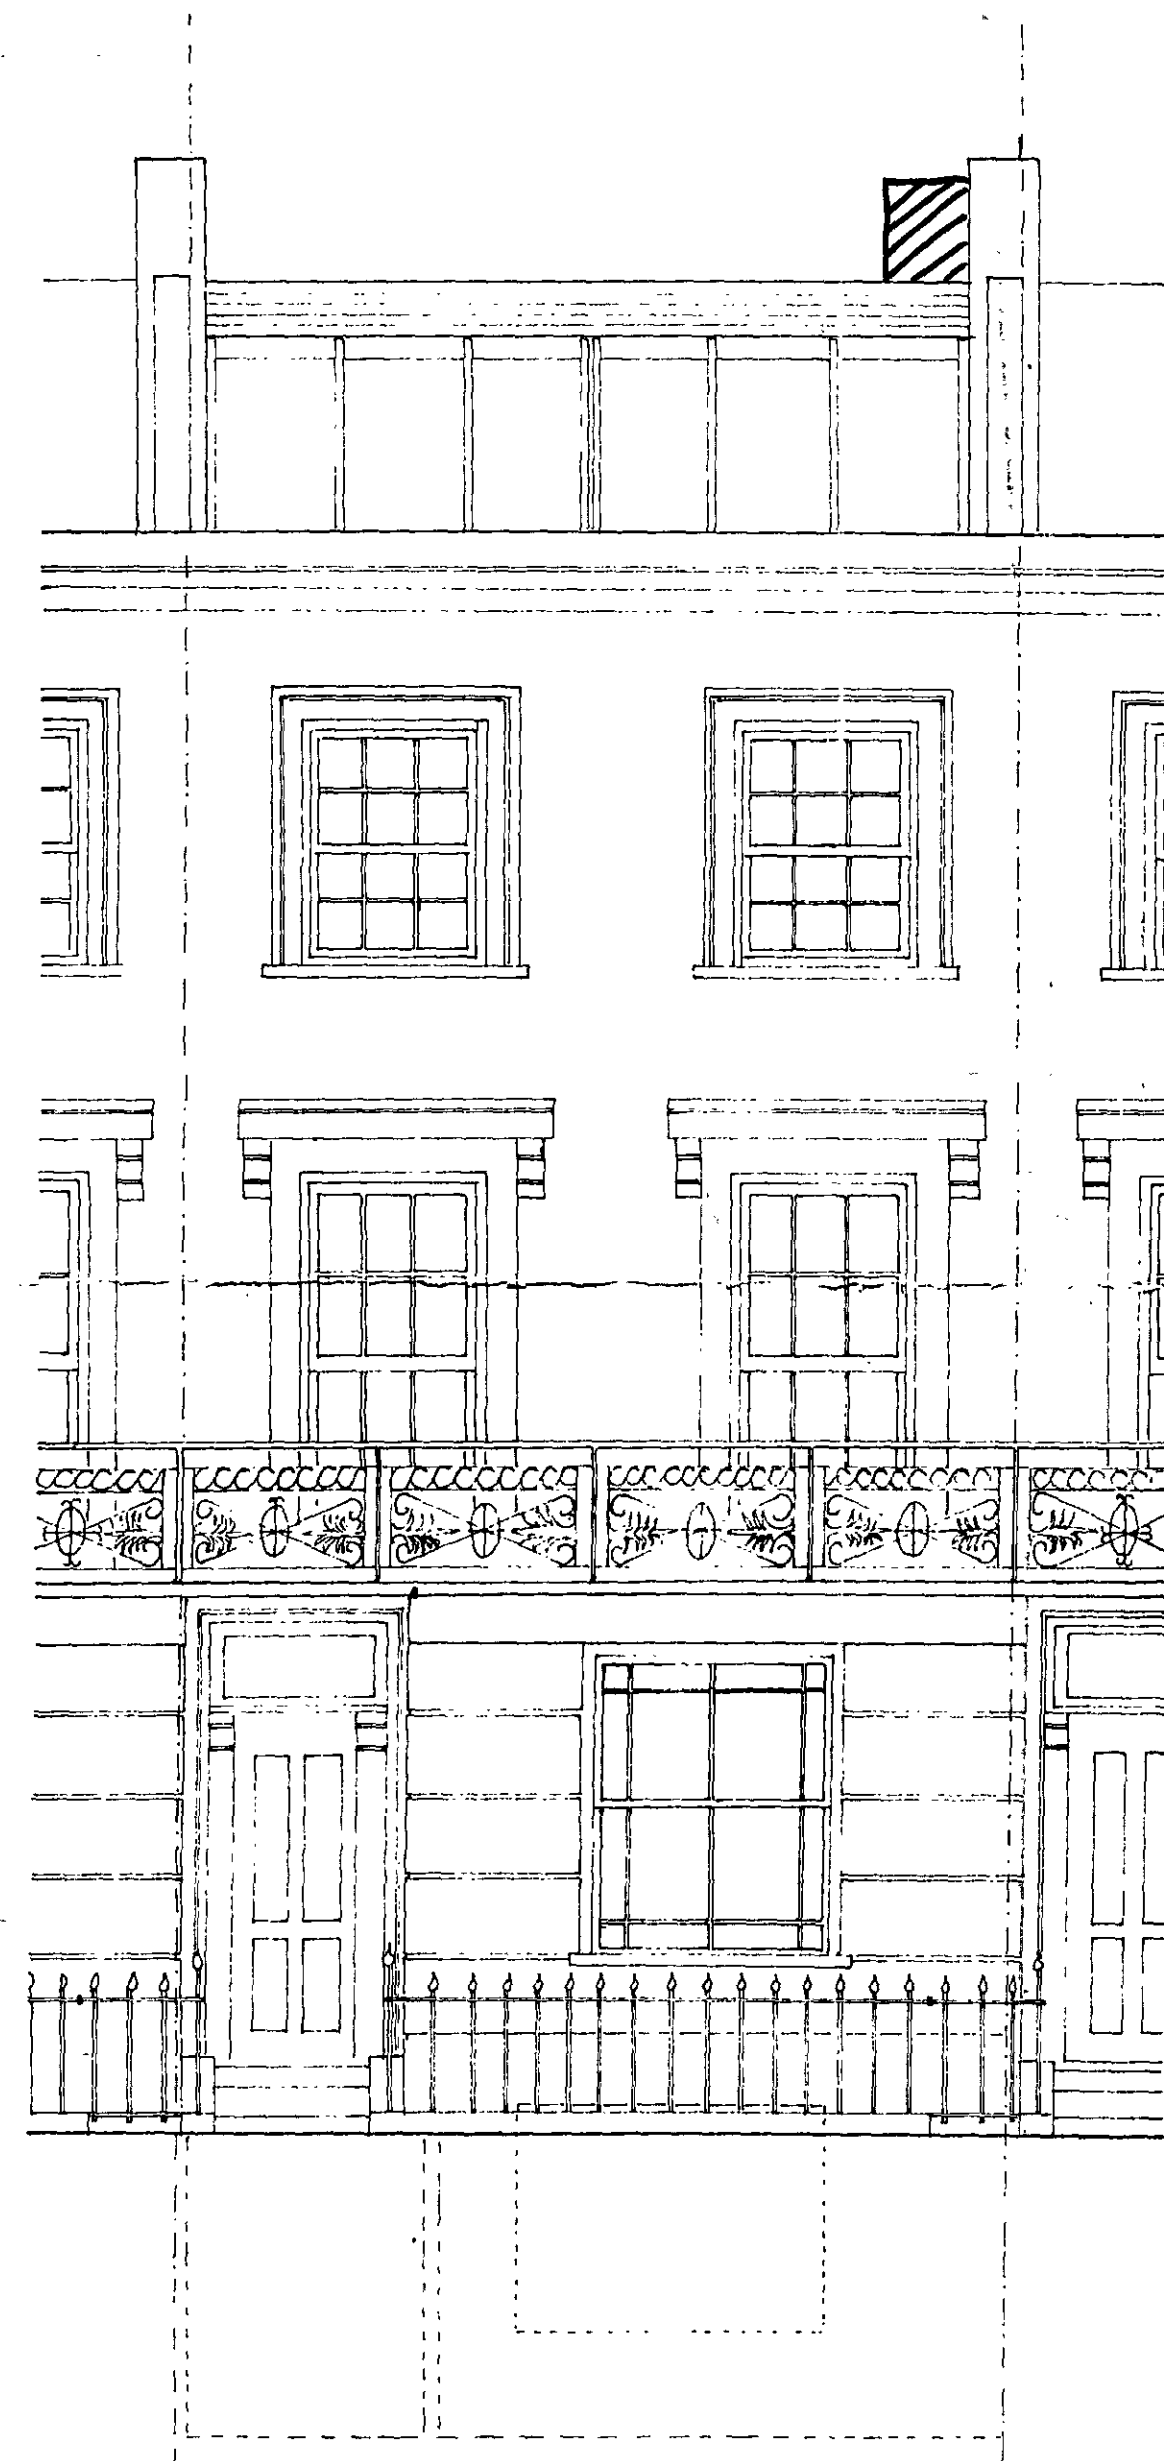

FRONT ELEVATION

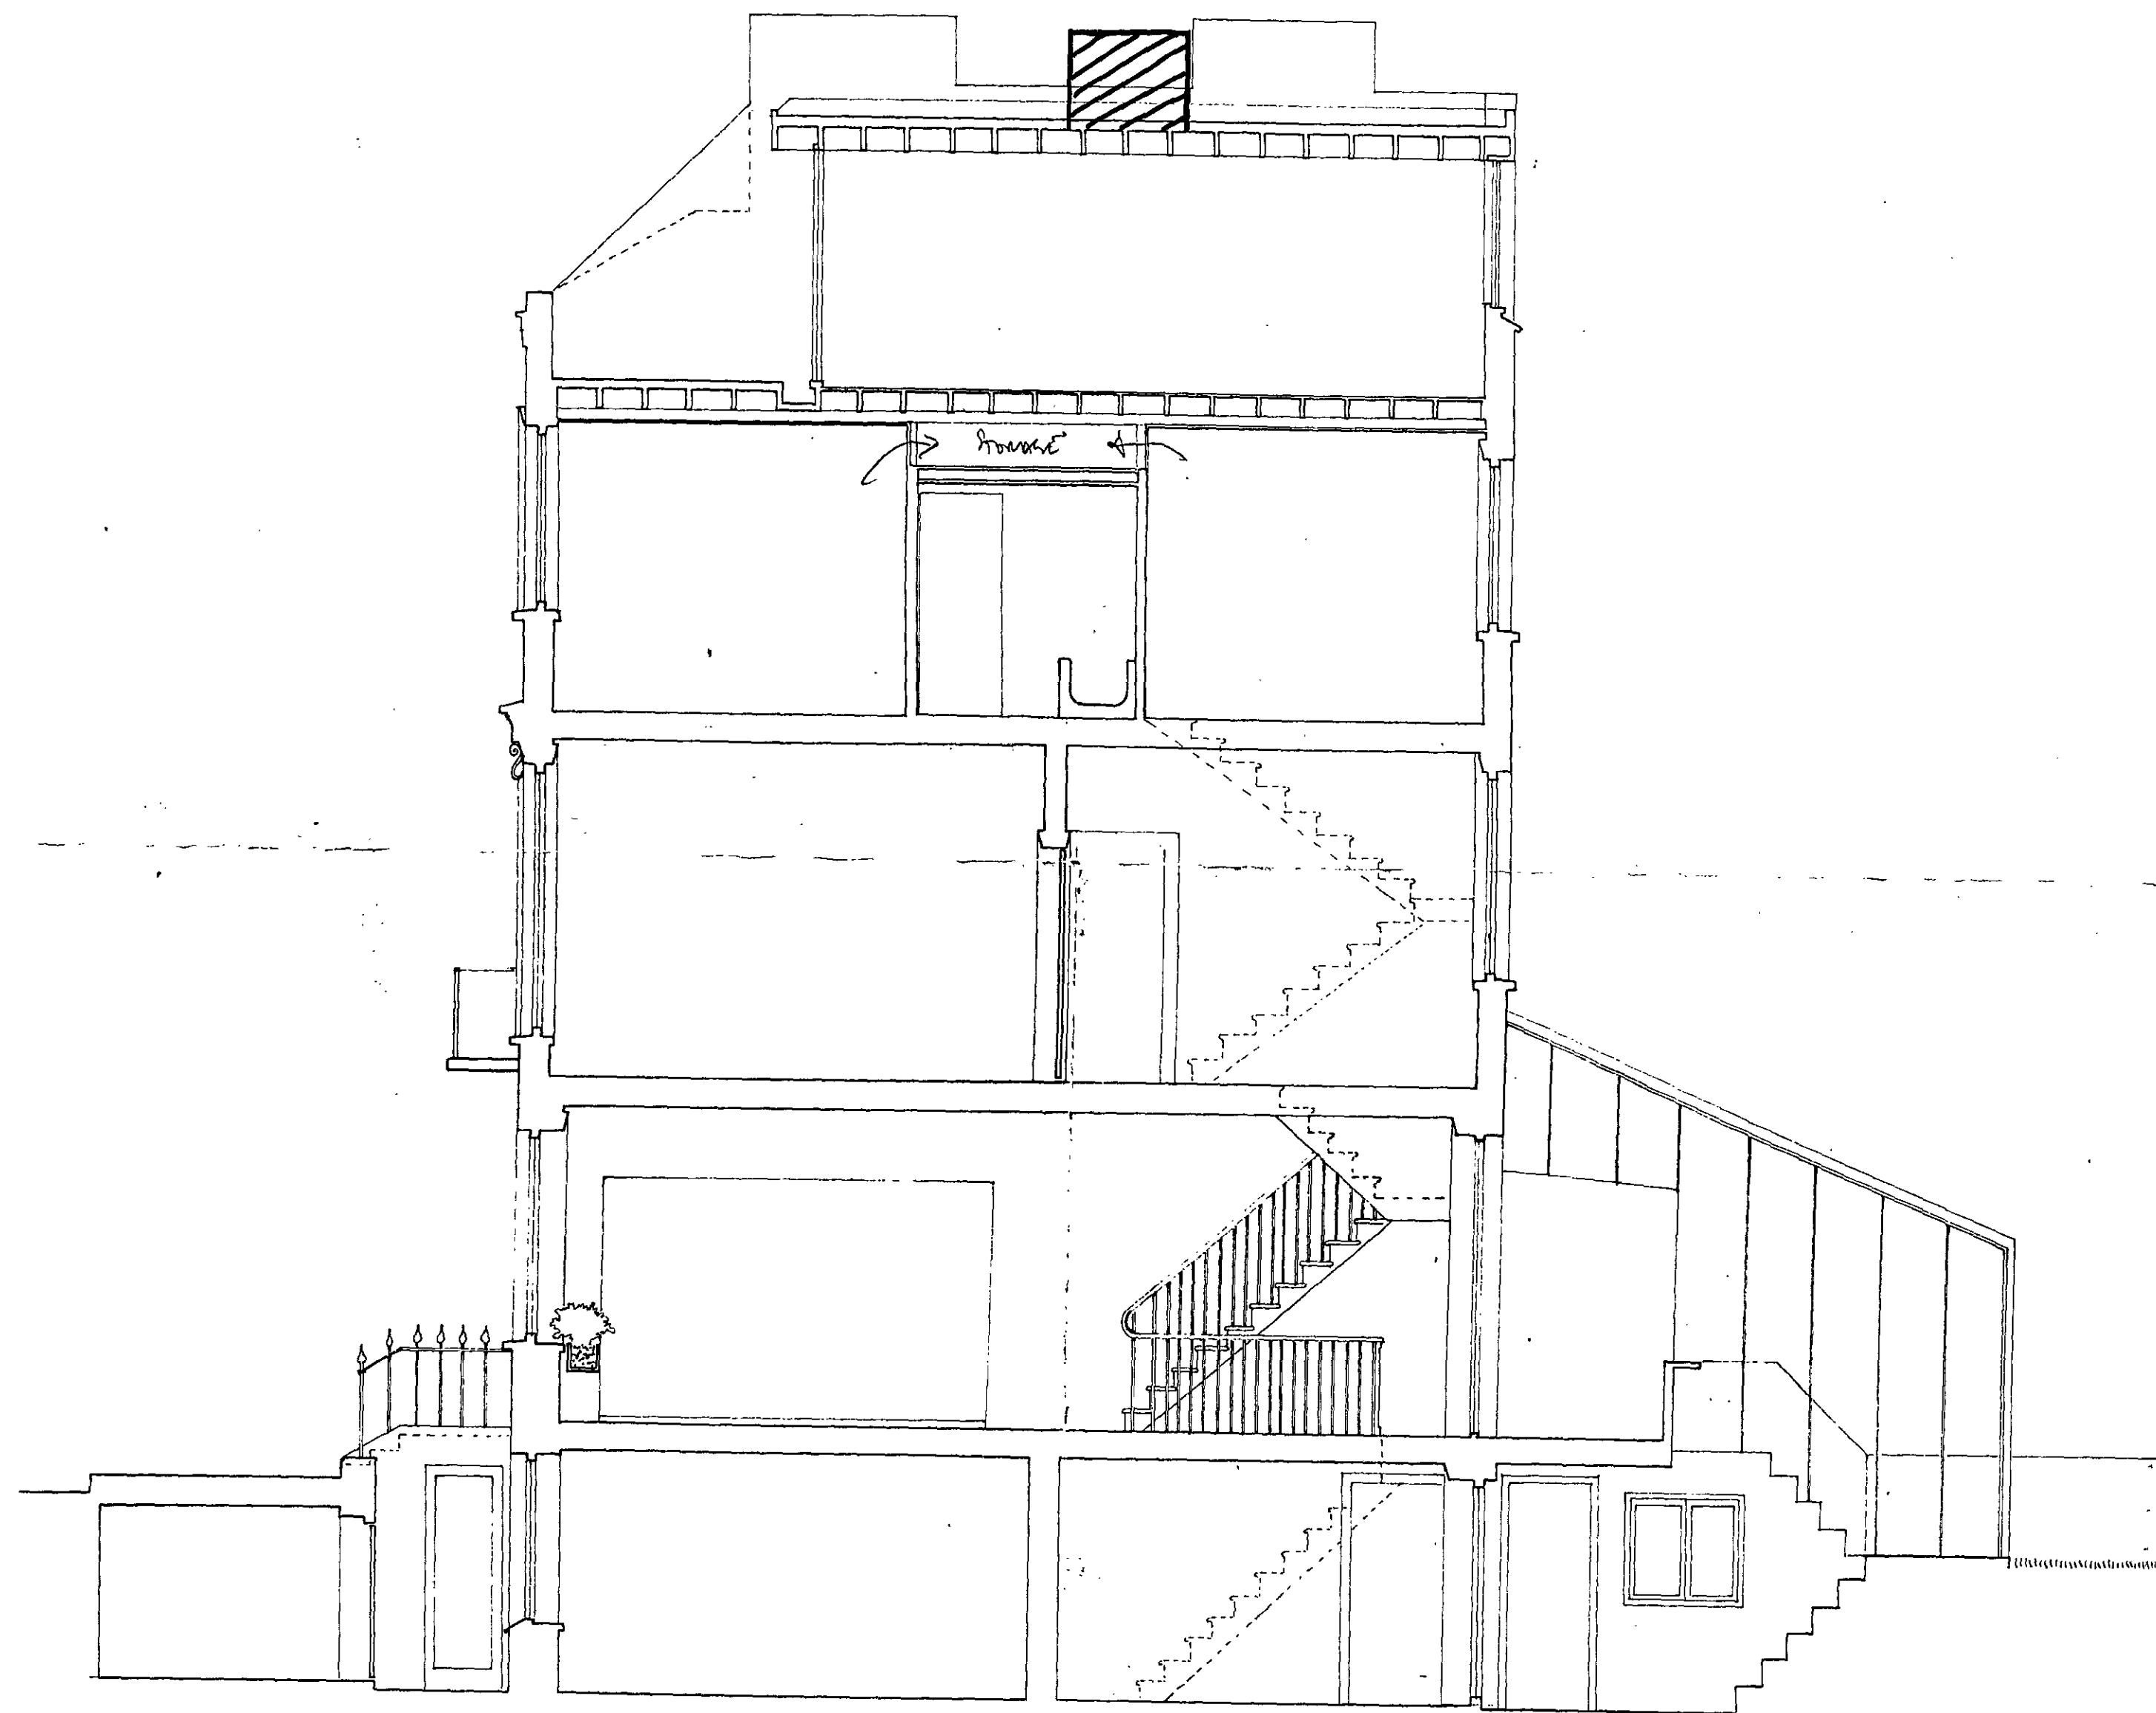

SECTION



REAR ELEVATION

 Proposed position of new hot water tank (dark coloured plastic)

EMAO COPY
LONDON BOROUGH OF CAMDEN
TOWN AND COUNTRY PLANNING ACTS
27 JUN 1996
PLANS APPROVED
ON BEHALF OF THE COUNCIL

1 : 50
Ref: 112 Albert St./1