


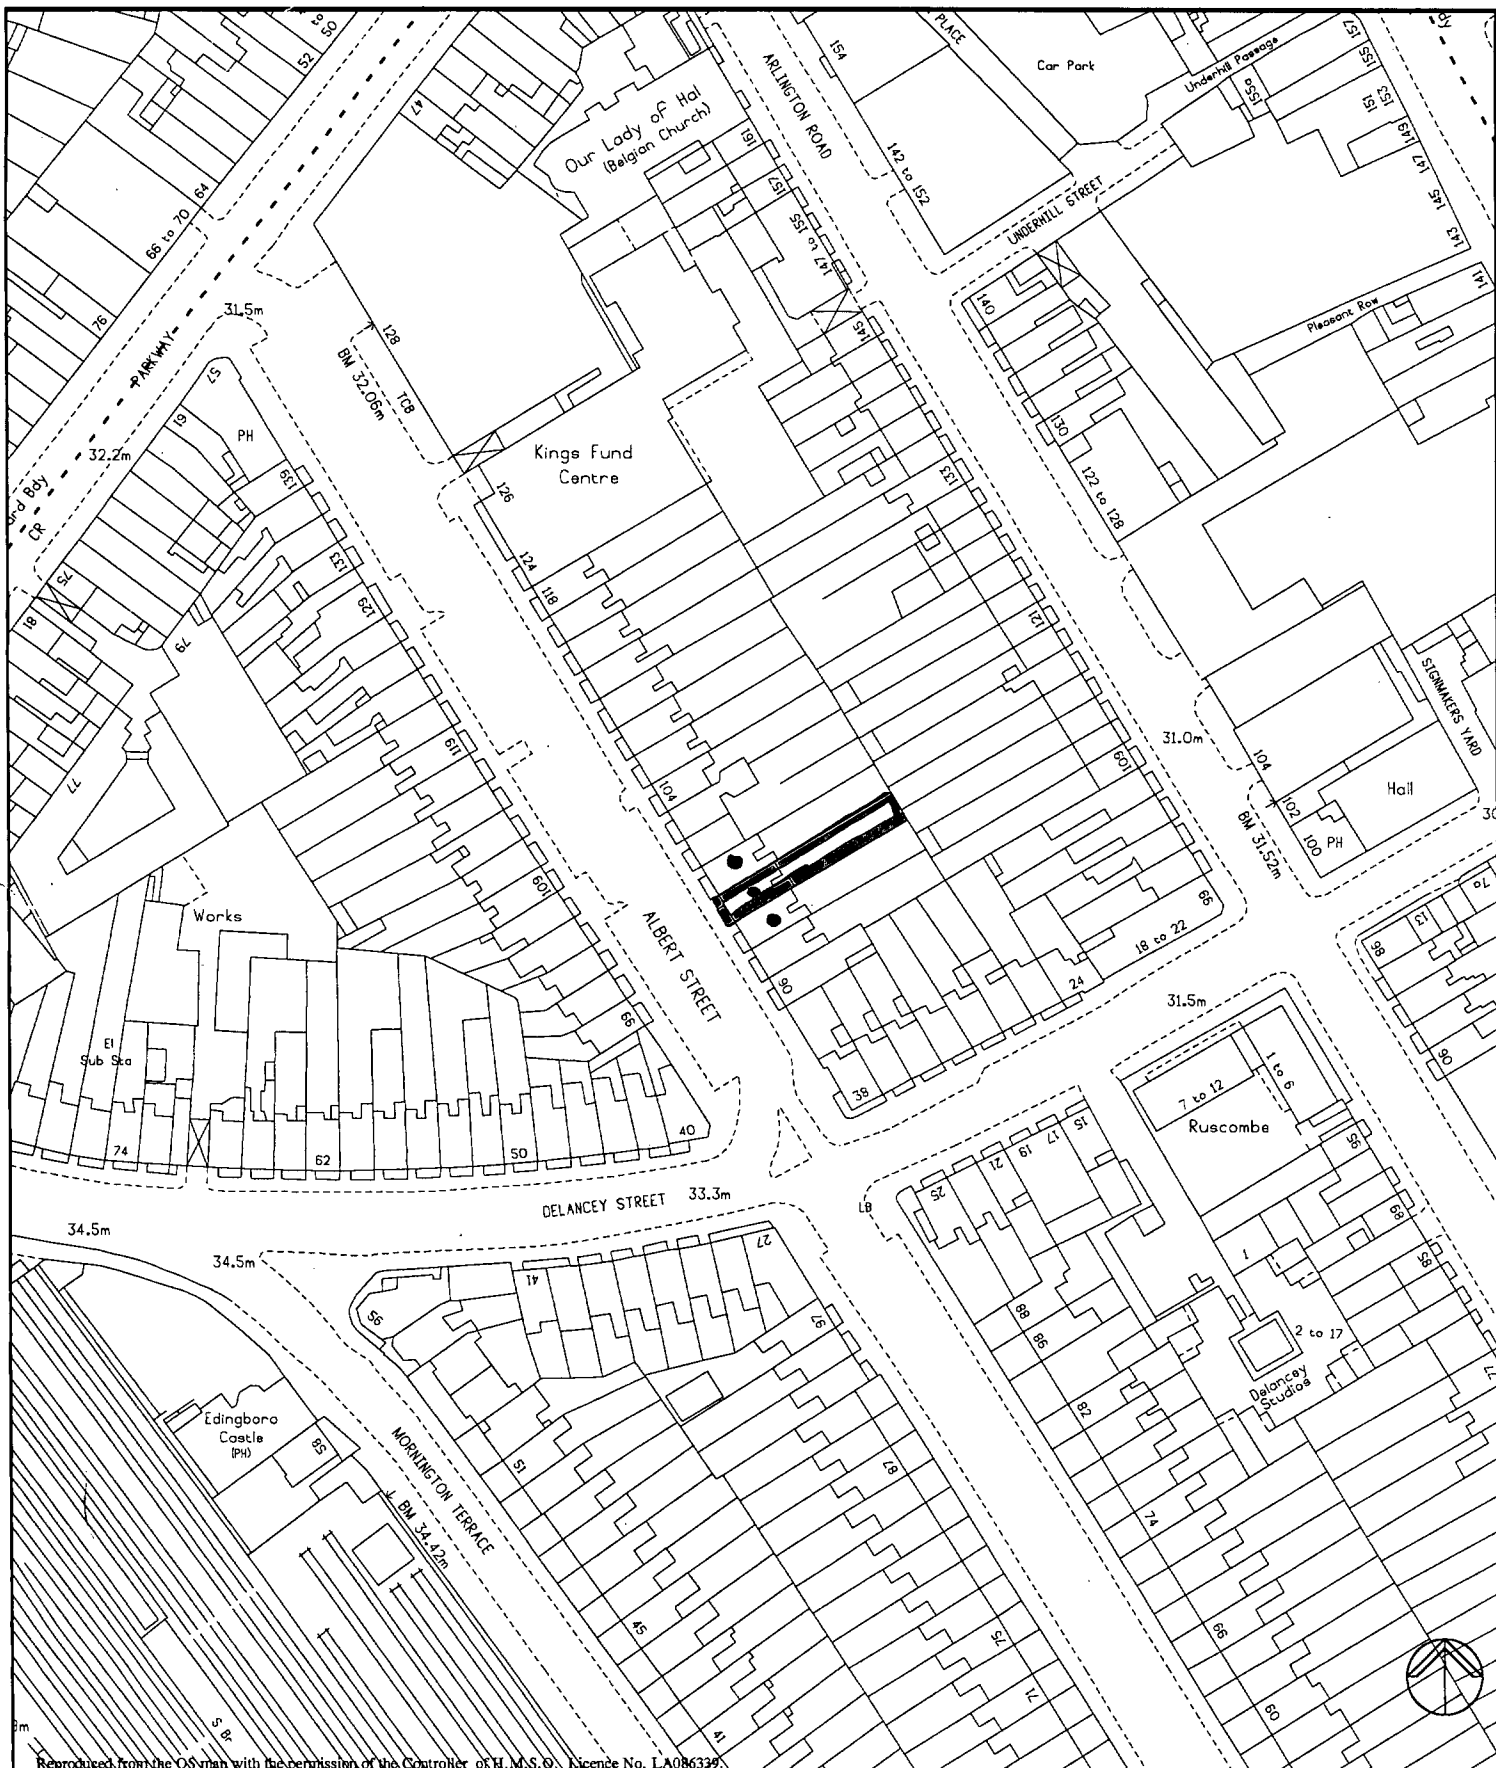

Reproduced from the OS map with the permission of the Controller of H.M.S.O. Licence No. LA086339

London Borough of Camden 96 *Albert Street*
 Environment Department PE 9800477 • LE 9800478
 Town Hall Extension
 Argyle Street Entrance
 London WC1H 8EQ

Date: 8-Jul-1998

Scale: 1 : 1250