


BASEMENT PLAN

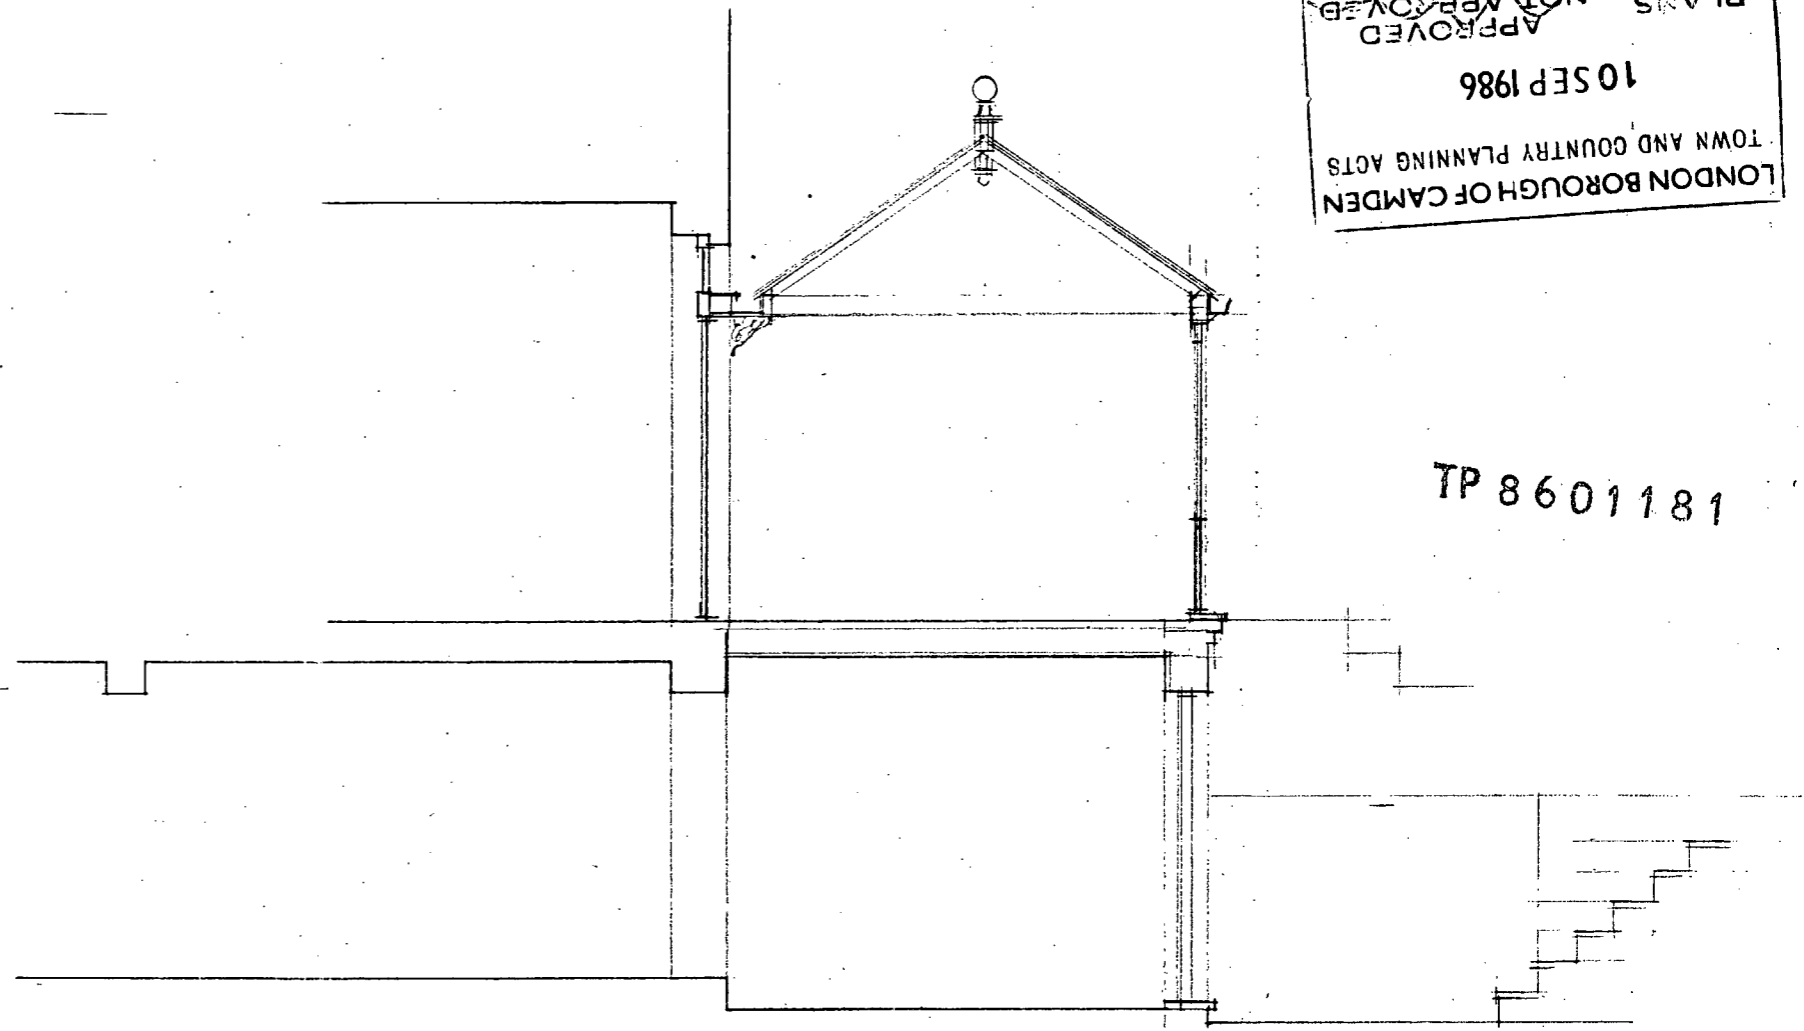

CROSS SECTION


LONDON BOROUGH OF CAMDEN
TOWN AND COUNTRY PLANNING ACTS
APPROVED
PLANS NOT APPROVED
ON BEHALF OF THE COUNCIL
10 SEP 1986

TP 8601181


LONDON BOROUGH OF CAMDEN
TOWN AND COUNTRY PLANNING ACTS
20 AUG 1986
APPROVED
PLANS NOT APPROVED
ON BEHALF OF THE COUNCIL

LONDON BOROUGH OF CAMDEN
TOWN AND COUNTRY PLANNING ACTS
13 AUG 1986
APPROVED
PLANS NOT APPROVED
ON BEHALF OF THE COUNCIL

**TOWN & COUNTRY
CONSERVATORIES**
FINE GLASS BUILDINGS
Mr & Mrs RUTHERFORD
96 ALBERT ST
CAMDEN
LONDON, NW1
BASEMENT AS PROPOSED
PLAN & SECTION
AT 1:50
R03 27 JUNE 86
PNA

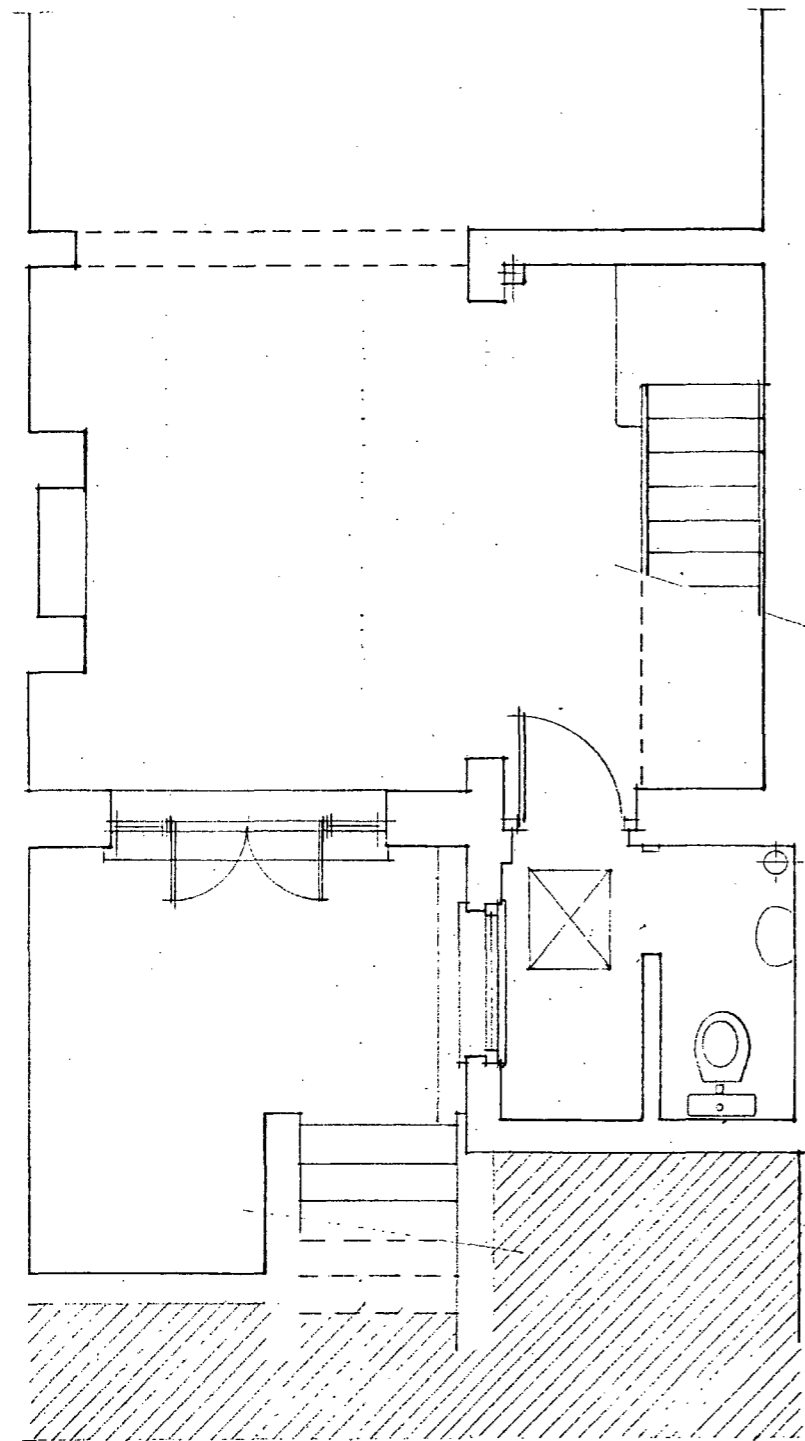

REAR OF BASEMENT

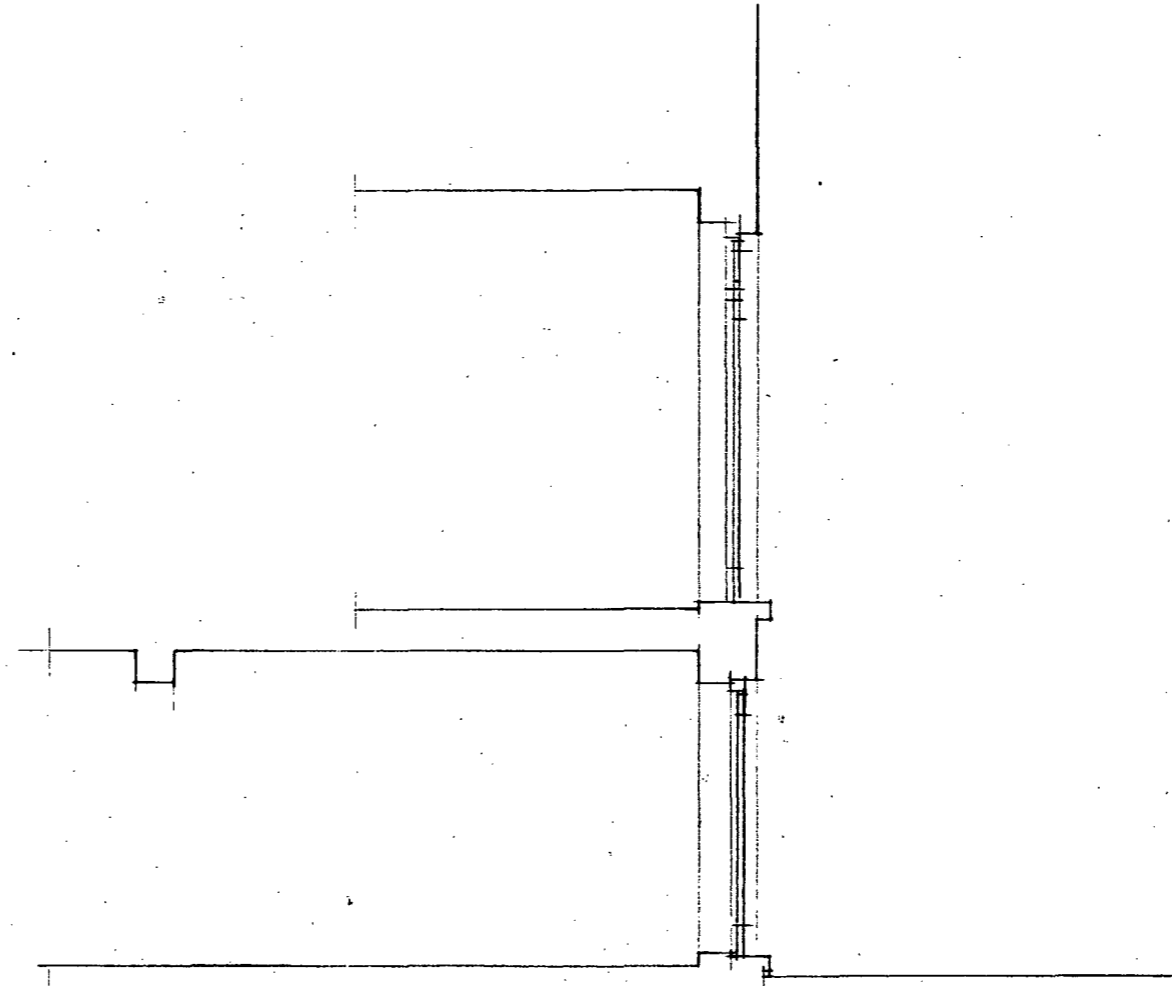

CROSS SECTION


TP 8601181

LONDON BOROUGH OF CAMDEN
TOWN AND COUNTRY PLANNING ACTS
20 AUG 1986
PLANS APPROVED
 NOT APPROVED
ON BEHALF OF THE COUNCIL

LONDON BOROUGH OF CAMDEN
TOWN AND COUNTRY PLANNING ACTS
10 SEP 1986
PLANS APPROVED
 NOT APPROVED
ON BEHALF OF THE COUNCIL

LONDON BOROUGH OF CAMDEN
TOWN AND COUNTRY PLANNING ACTS
13 AUG 1986
PLANS APPROVED
 NOT APPROVED
ON BEHALF OF THE COUNCIL


TOWN & COUNTRY
CONSERVATORIES
FINE GLASS BUILDINGS
Mr & Mrs C RUTHERFORD
96 ALBERT ST
CAMDEN
LONDON NW1
BASEMENT AS EXISTING
PLAN & SECTION
AT 1:50
EROZ JUNE 25th 86
PNH

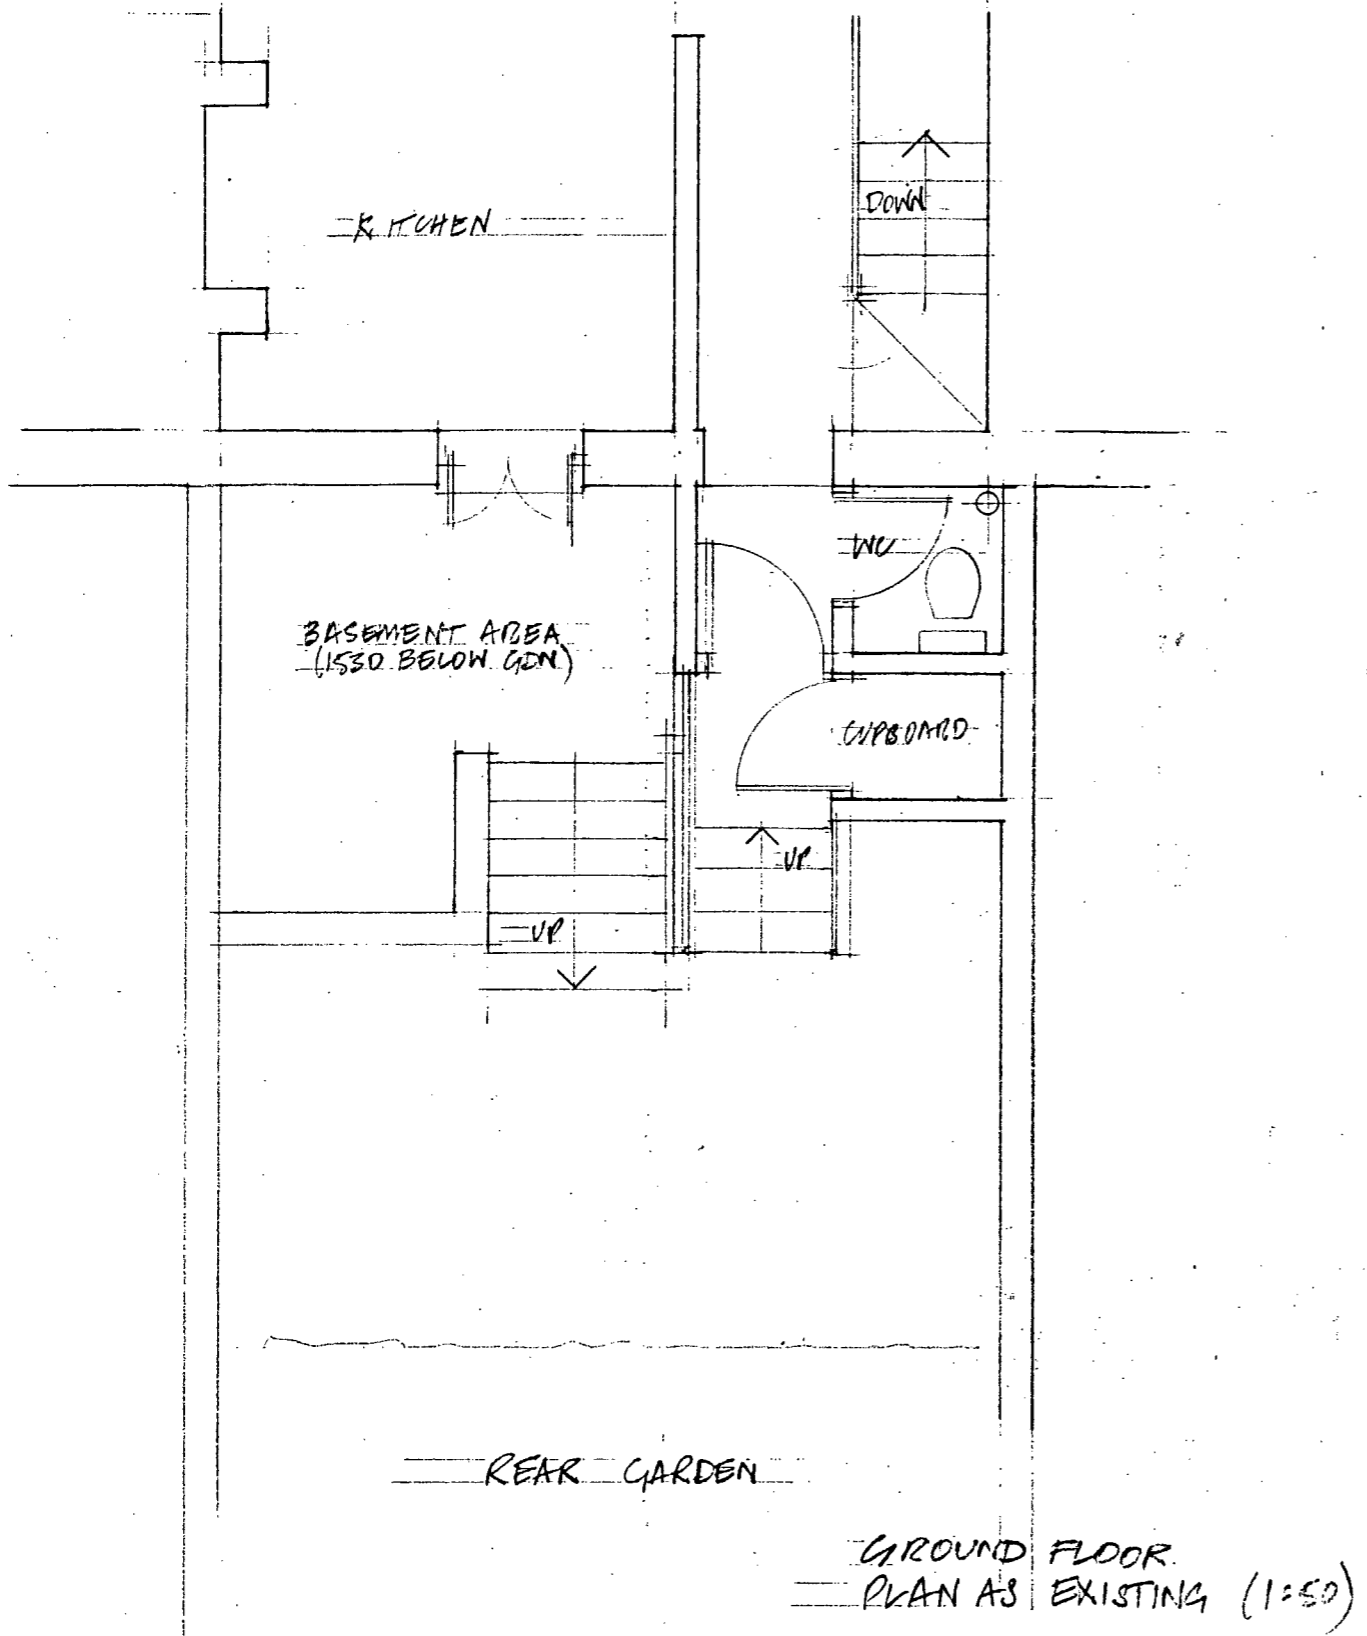

LONDON BOROUGH OF CAMDEN
 TOWN AND COUNTRY PLANNING ACTS
 10 SEP 1986
 APPROVED
 PLANS NOT APPROVED
 ON BEHALF OF THE COUNCIL

LONDON BOROUGH OF CAMDEN
 TOWN AND COUNTRY PLANNING ACTS
 20 AUG 1986
 APPROVED
 PLANS NOT APPROVED
 ON BEHALF OF THE COUNCIL





LONDON BOROUGH OF CAMDEN
 TOWN AND COUNTRY PLANNING ACTS
 13 AUG 1986
 APPROVED
 PLANS NOT APPROVED
 ON BEHALF OF THE COUNCIL

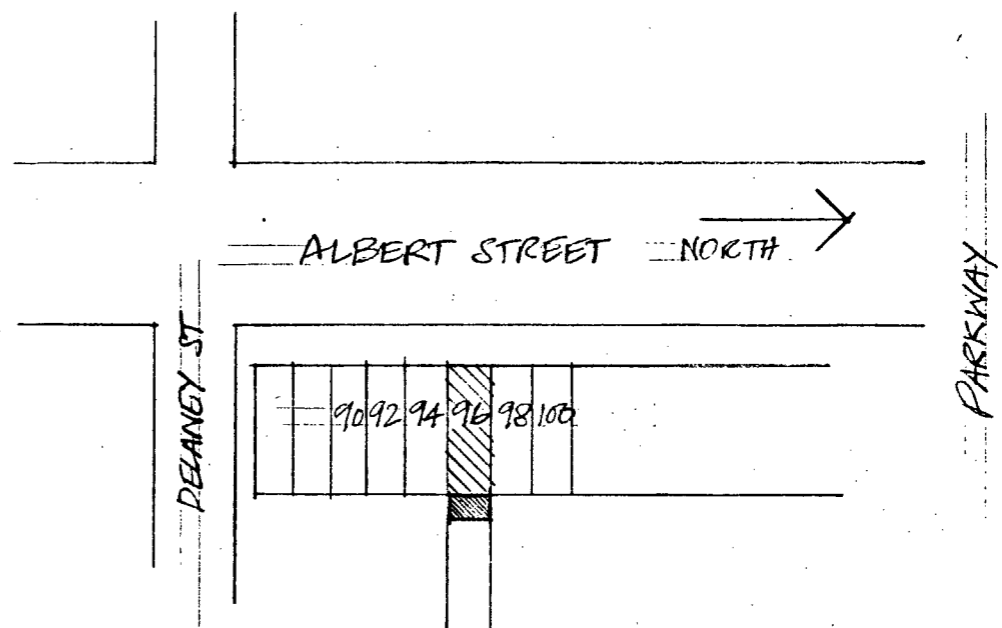

LOCATION PLAN
 AT 1:1250

TP 8601181


TOWN & COUNTRY CONSERVATORIES
 FINE GLASS BUILDINGS
 PROPOSED EXTENSION
 MR & MRS RUTHERFORD
 96 ALBERT ST
 CAMDEN
 LONDON NW1
 GROUND FL PLAN AS
 EXISTING & LOCATION PLAN
 AT 1:50 & 1:1250
 R.O4 30/6/86
 FXH

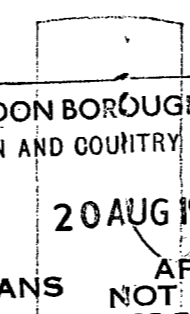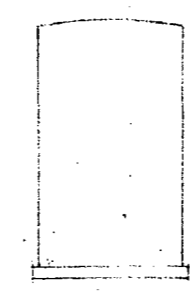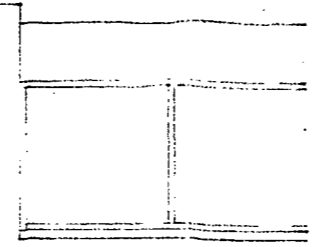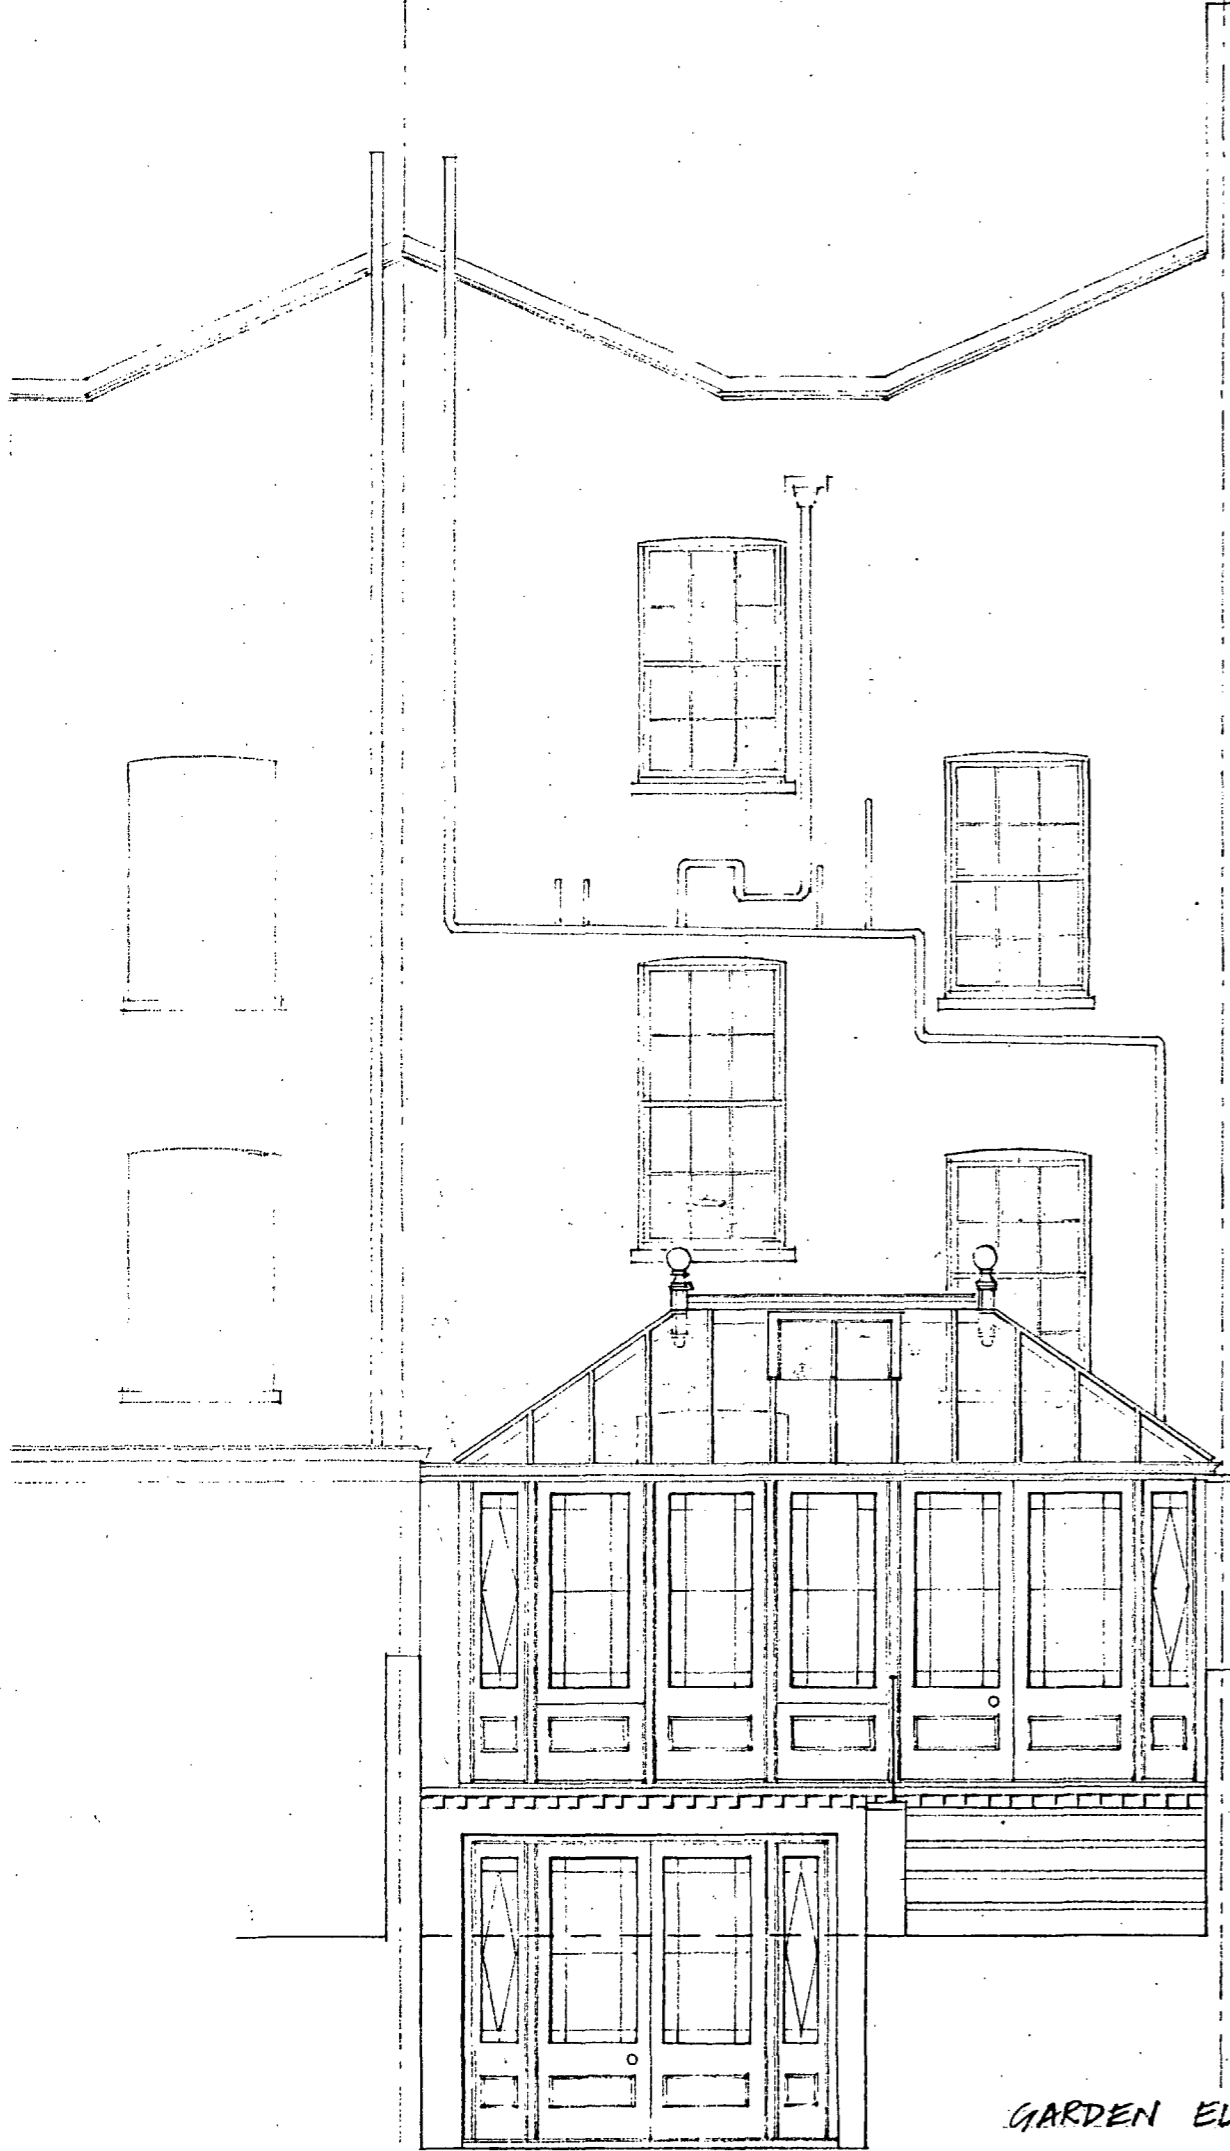


LONDON BOROUGH OF CAMDEN
TOWN AND COUNTRY PLANNING ACTS
20 AUG 1986
APPROVED
PLANS NOT APPROVED
ON BEHALF OF THE COUNCIL

LONDON BOROUGH OF CAMDEN
TOWN AND COUNTRY PLANNING ACTS
13 AUG 1986
APPROVED
PLANS NOT APPROVED
ON BEHALF OF THE COUNCIL

GARDEN ELEVATION

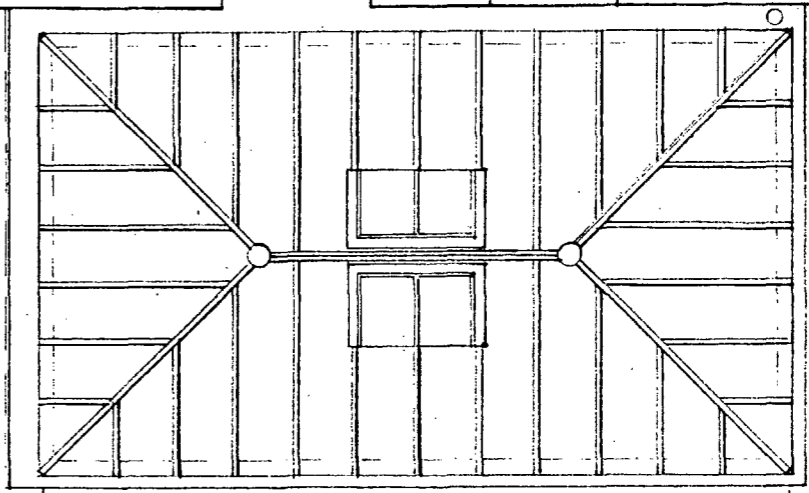

ROOF PLAN

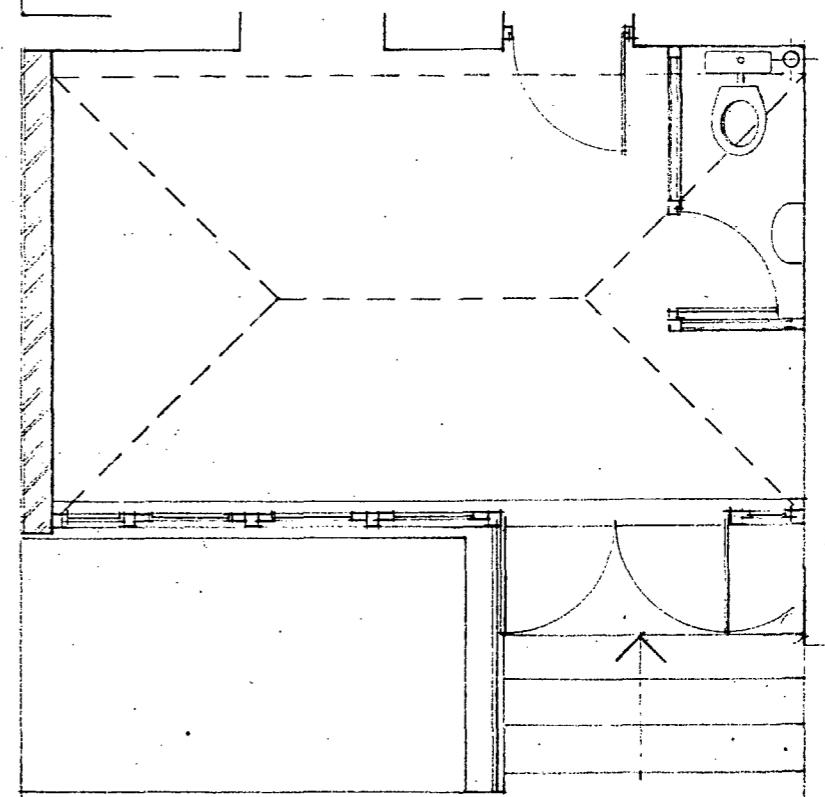

GROUND PLAN TP 8601181

- MATERIALS**
- EXPOSED BRICKWORK - RENDERED AND PAINTED WHITE
 - CONSERVATORY AND BASEMENT SCREEN DOORS - GLAZING BETWEEN WHITE PAINTED TIMBER, WHITE POWDER COATED ALUMINIUM. ROOF CANALS.

LONDON BOROUGH OF CAMDEN
TOWN AND COUNTRY PLANNING ACTS
10 SEP 1986
APPROVED
PLANS NOT APPROVED
ON BEHALF OF THE COUNCIL

TOWN & COUNTRY CONSERVATORIES
FINE GLASS BUILDINGS
PROPOSED CONSERVATORY FOR MRS MRS RUTHERFORD
96 ALBERT ST.
CAMDEN
LONDON NW1
PLANS & ELEVATION
AT 1:50
R O I JUNE 10th 86
PNA