

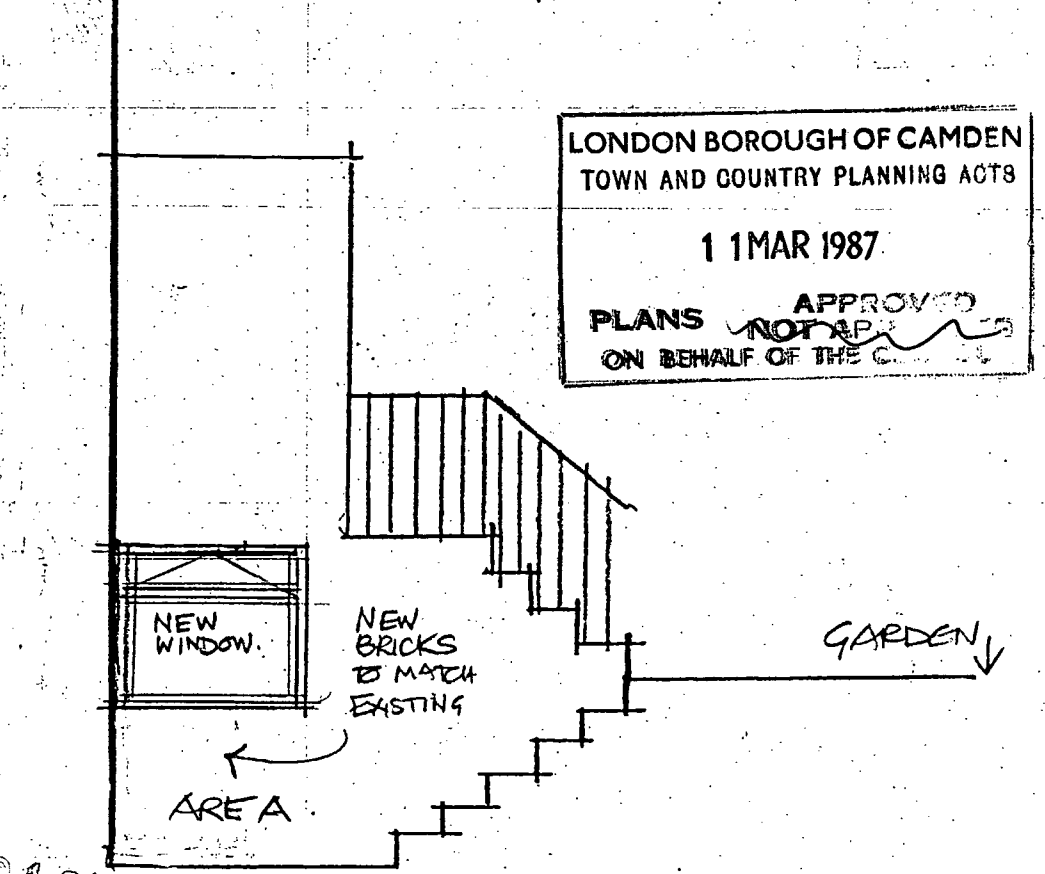
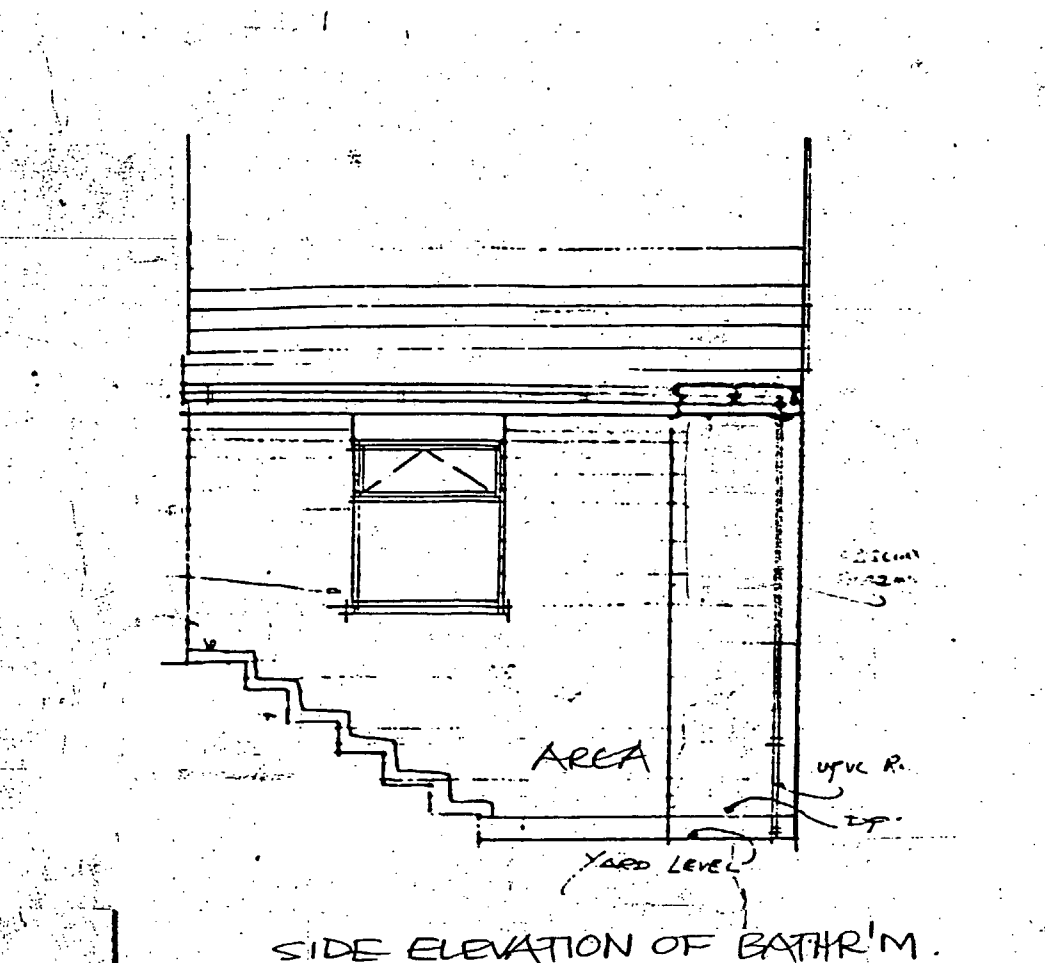
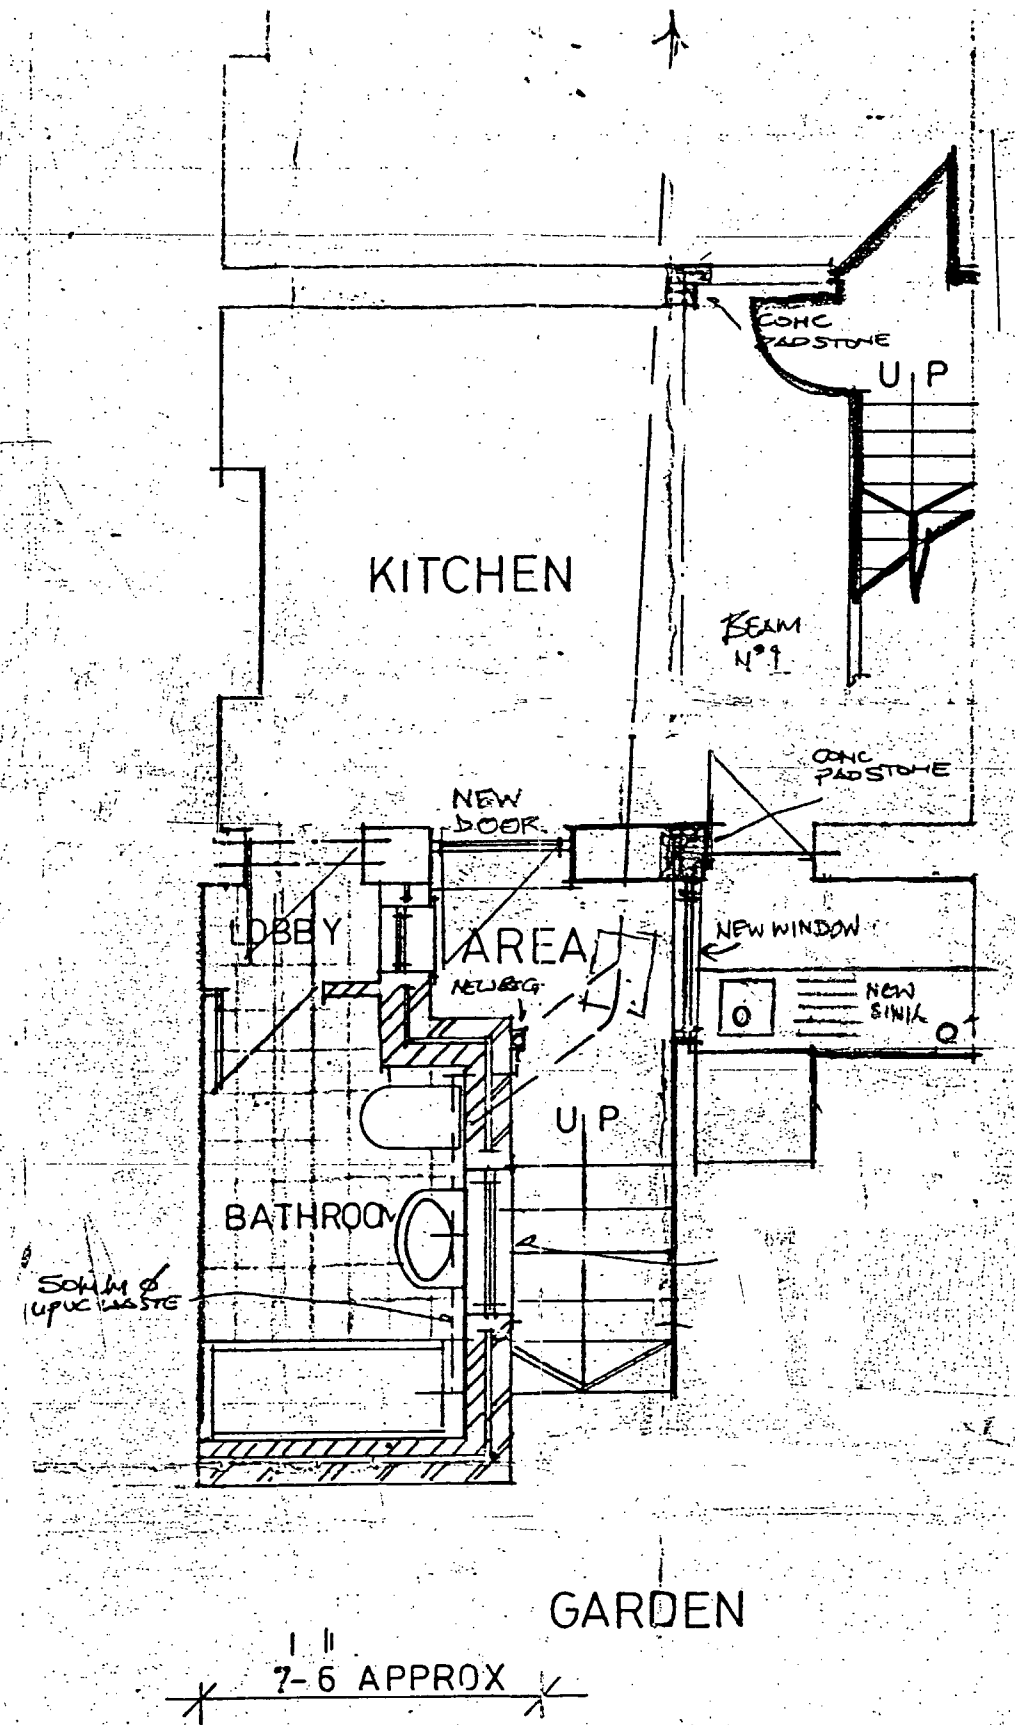
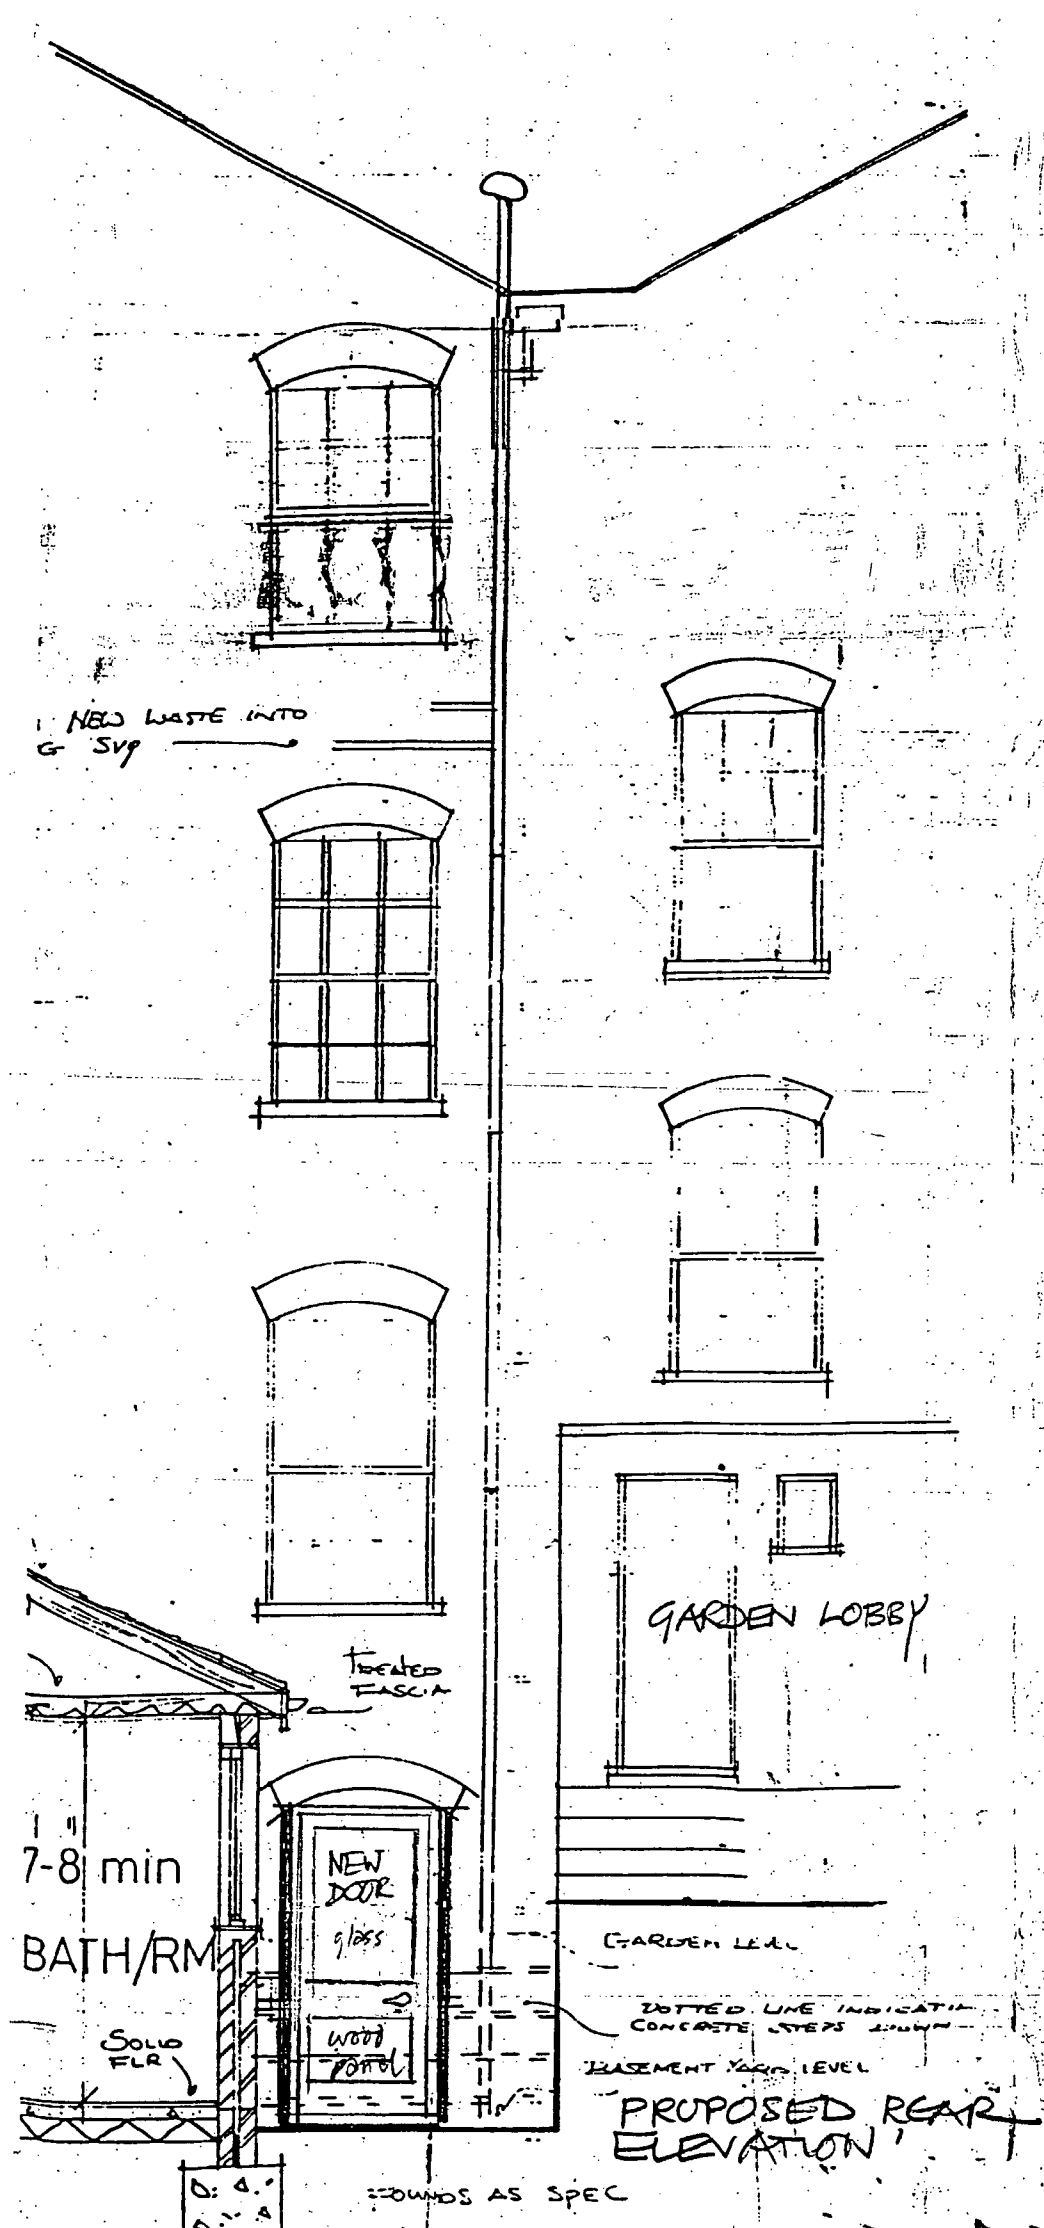
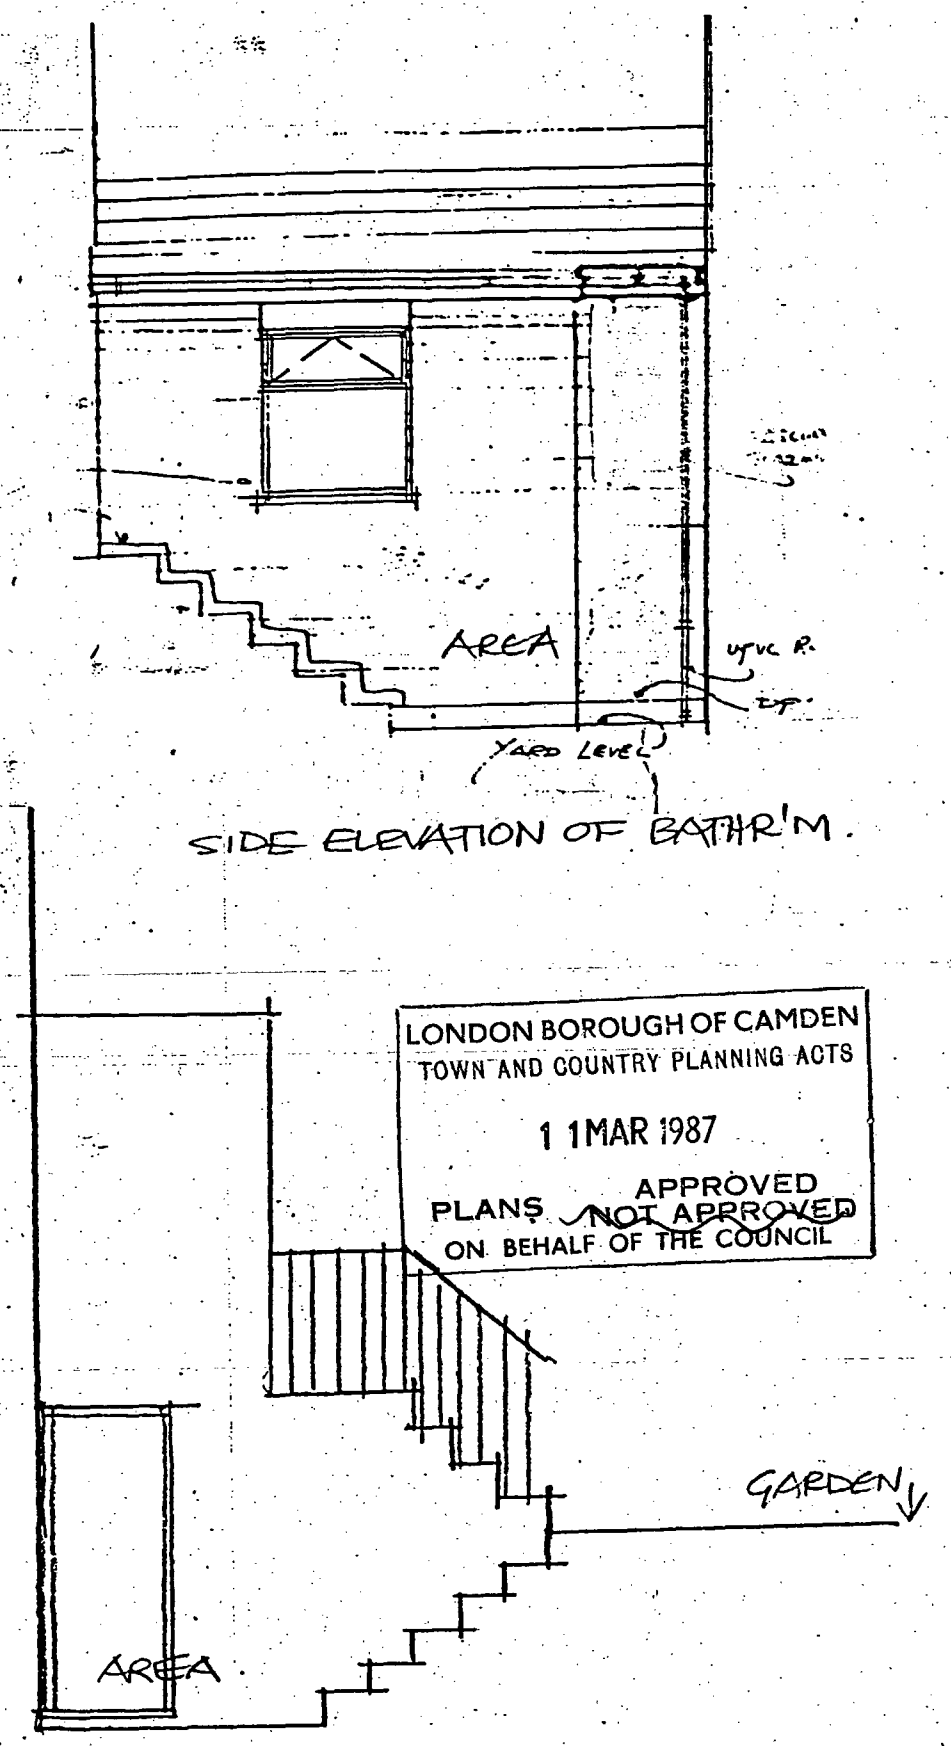


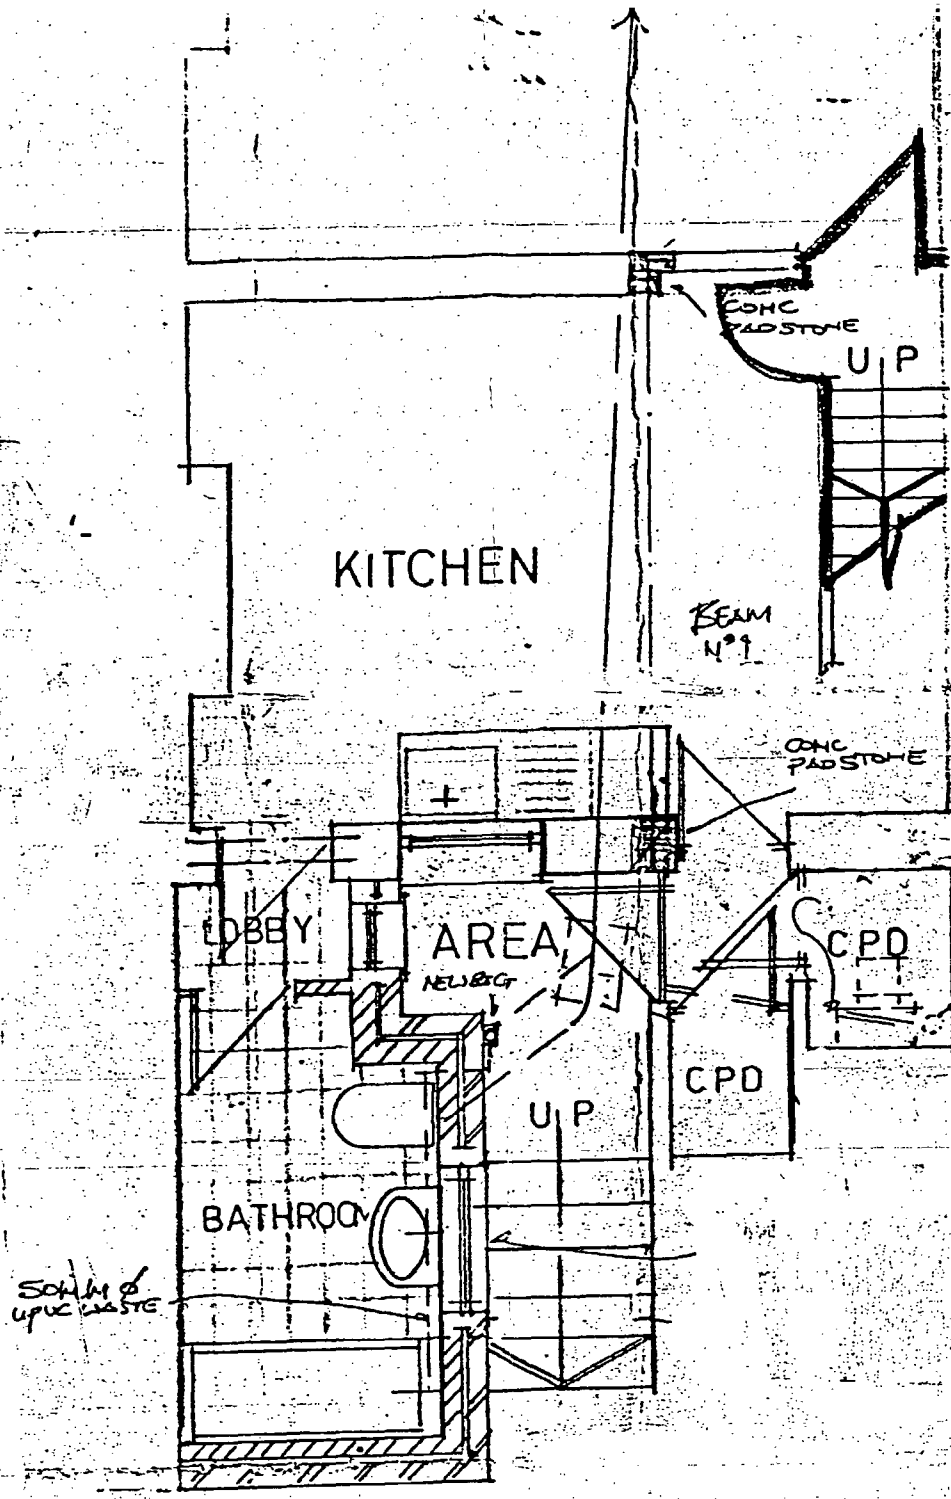

LONDON BOROUGH OF CAMDEN
TOWN AND COUNTRY PLANNING ACTS
11 MAR 1987
PLANS APPROVED
ON BEHALF OF THE COUNCIL

PROPOSED
BASEMENT

Timothy Bruce-Dick Associates, Architects 114 Albert St London NW17NE Telephone 01-465 6976		Job 92 ALBERT ST NW1 Drawing PROPOSED	
Number 126.2	Revision	Scale 1/4"=1'0"	Date DEC 86

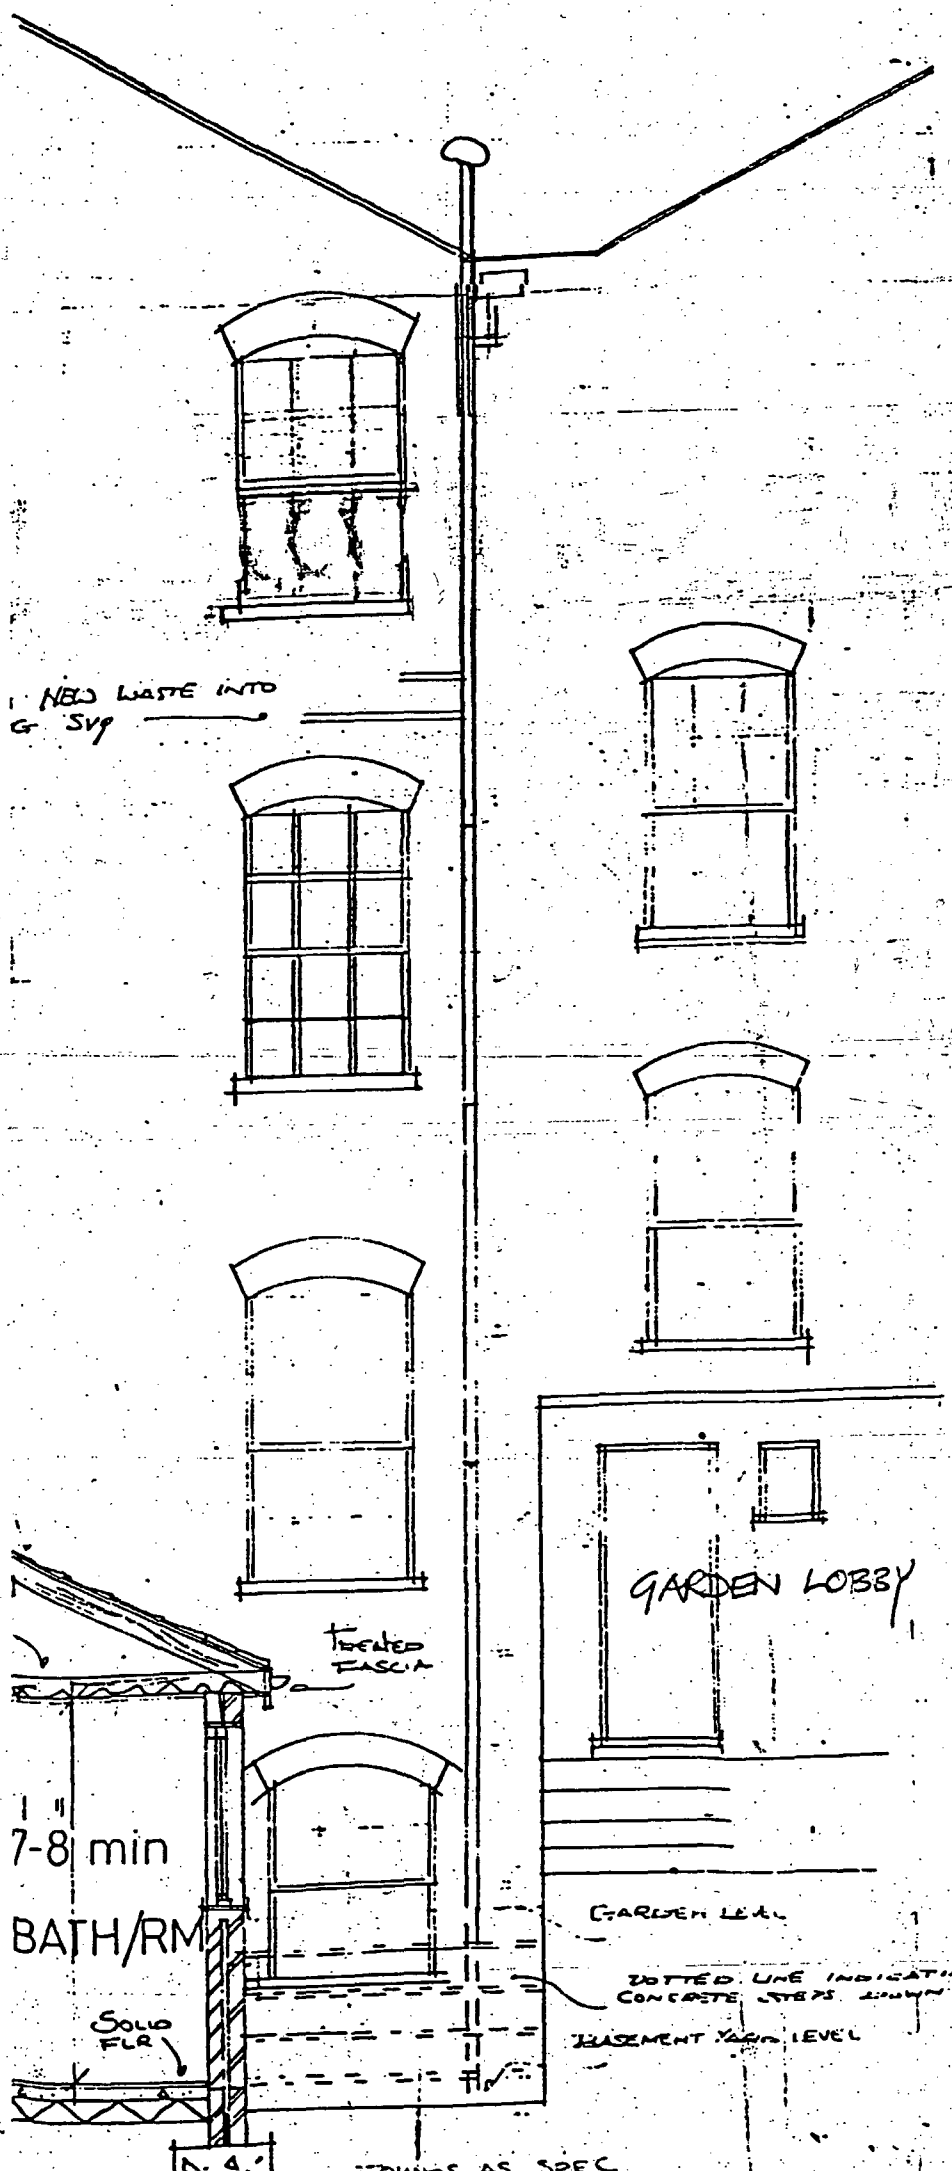

GARDEN
7-6 APPROX

BASEMENT

HB 8770018

TP 8700078

LONDON BOROUGH OF CAMDEN
TOWN AND COUNTRY PLANNING ACTS
11 MAR 1987
APPROVED
PLANS ~~NOT APPROVED~~
ON BEHALF OF THE COUNCIL

Timothy Bruce-Dick Associates, Architects 114 Albert St London NW17NE Telephone 01-465 6976		Job 92 ALBERT ST NW1 Drawing EXISTING	
Number 126.1	Revision	Scale 1/4" = 10"	Date DEC 86