

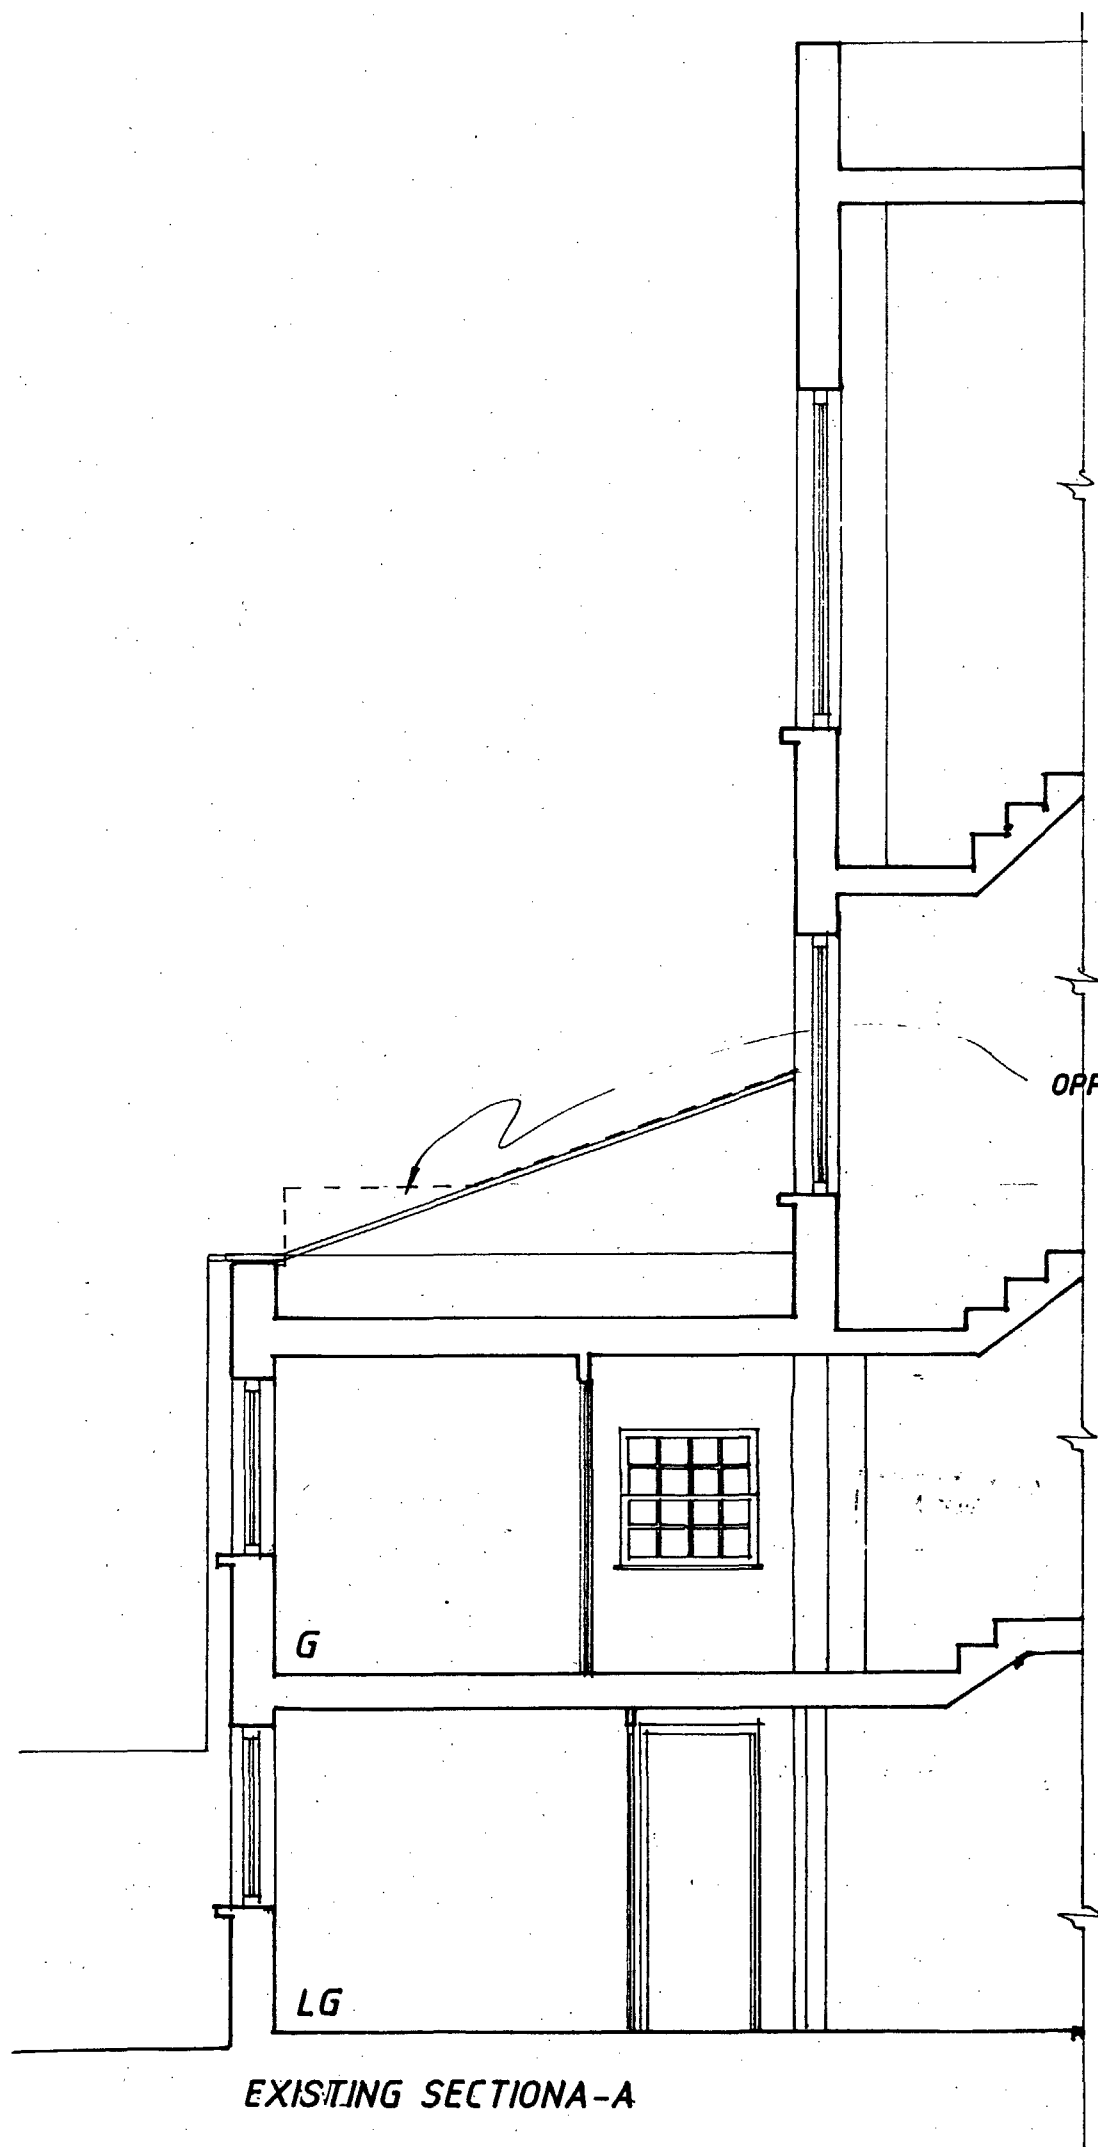


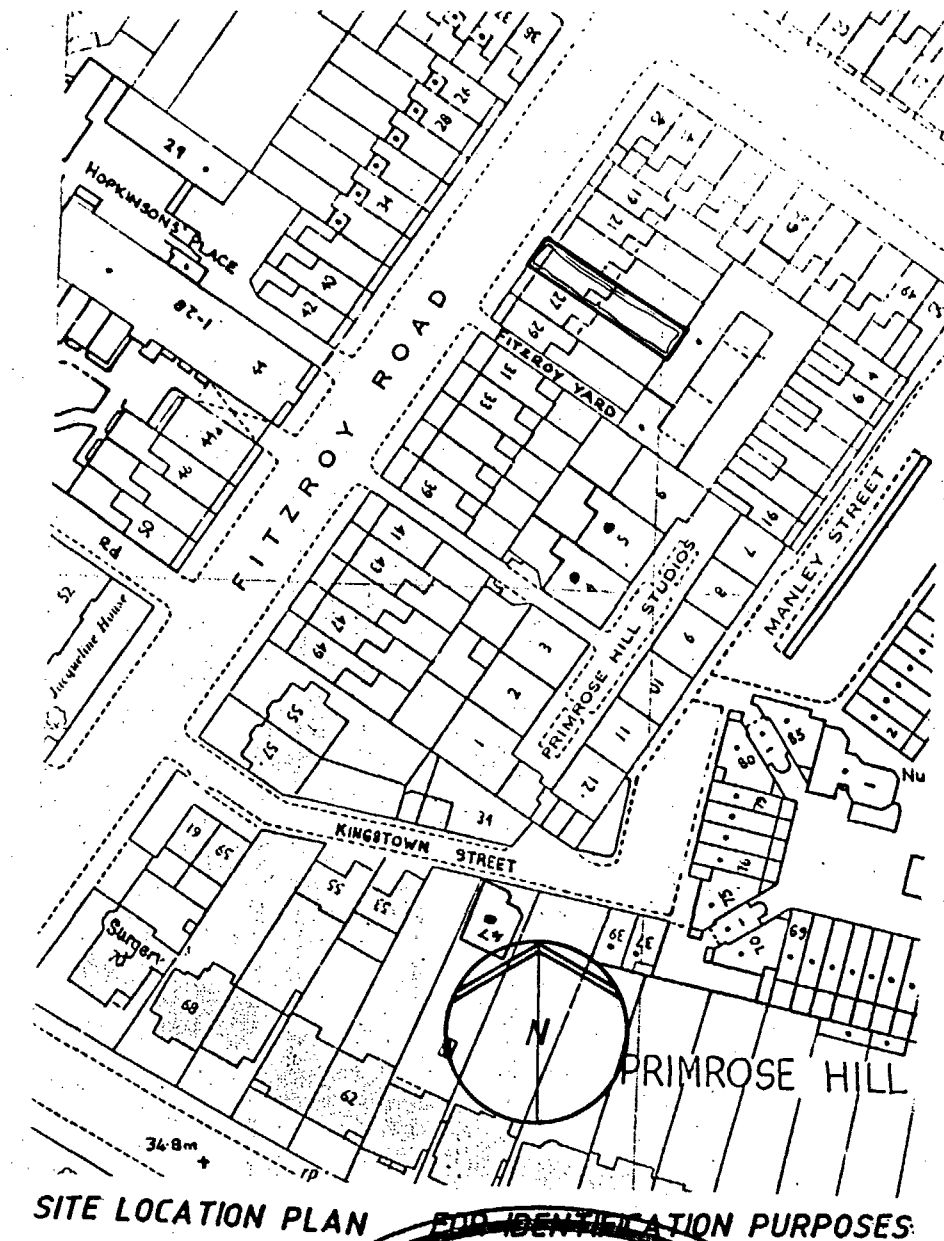

TP9003300
HB9070455

OPPOSITE FLANK WALL

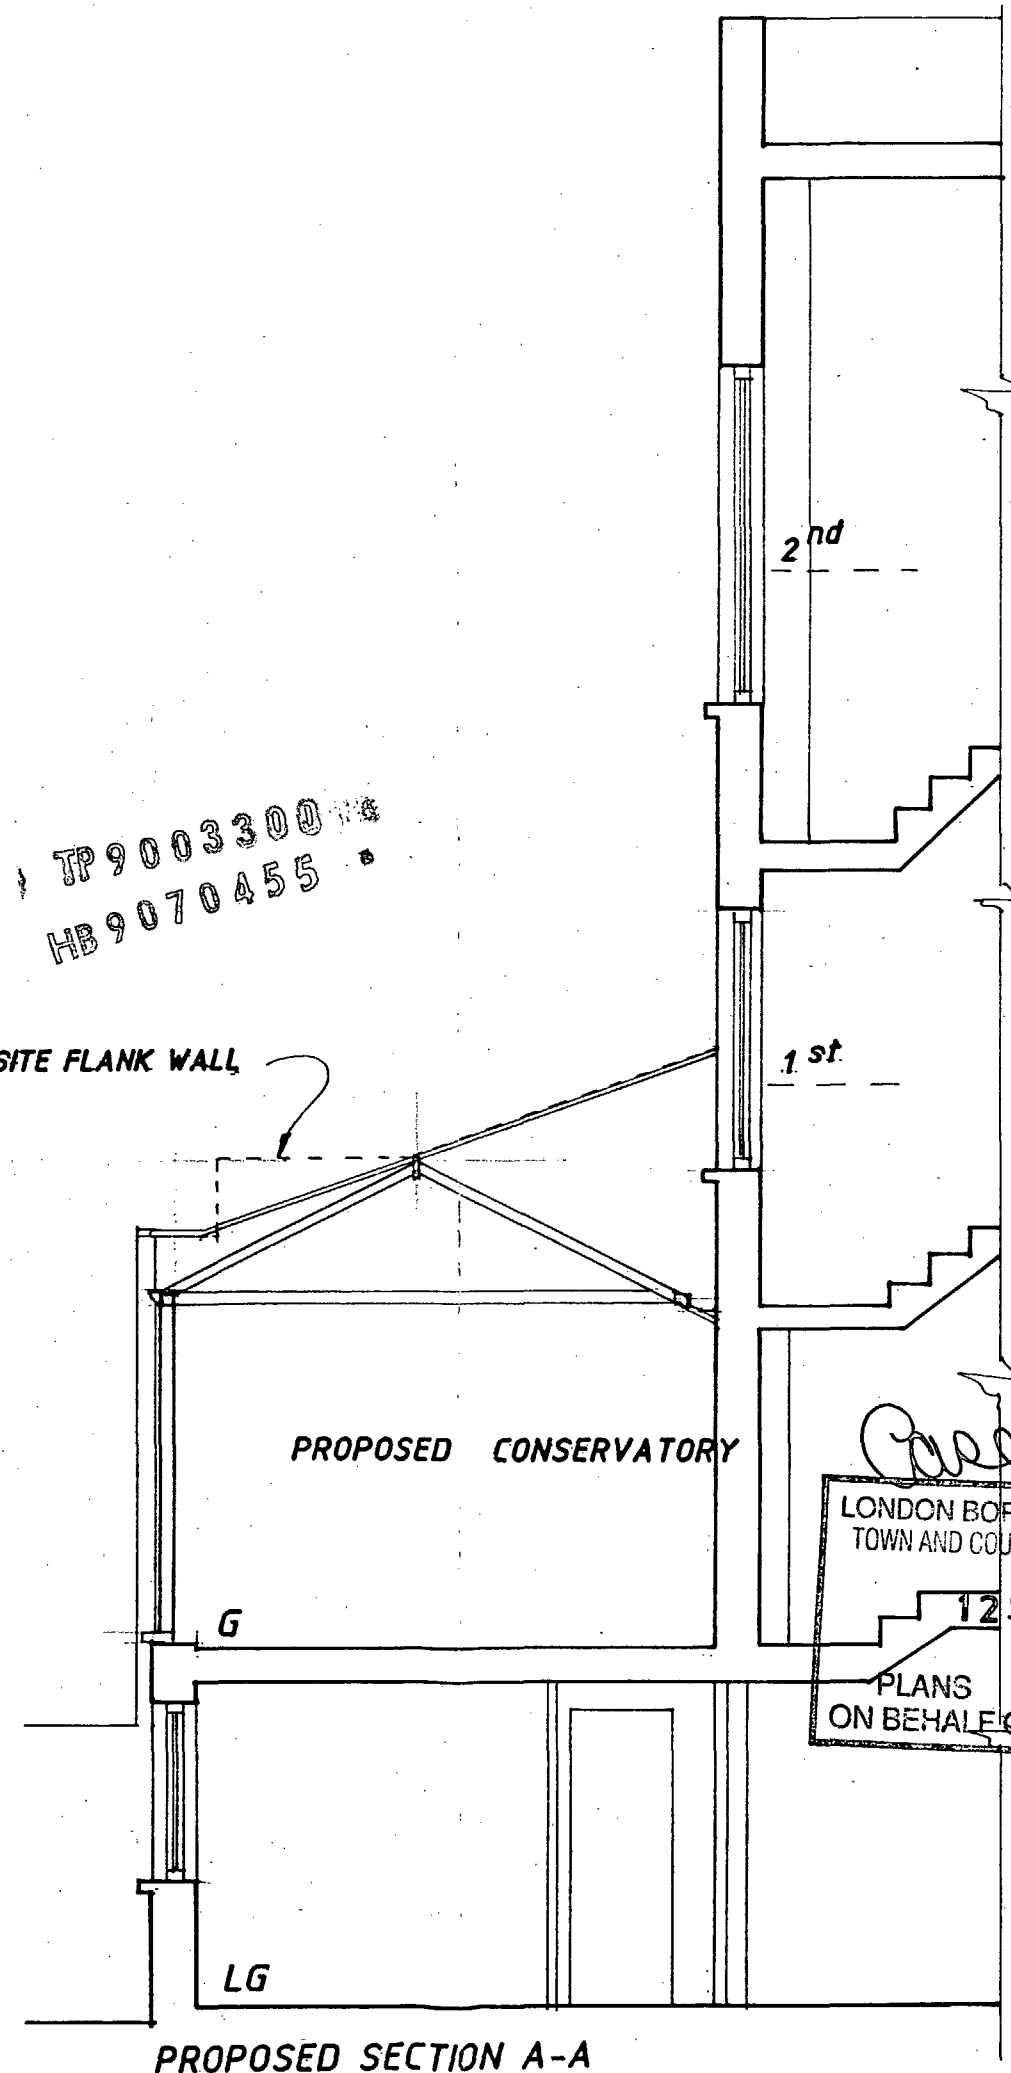

Good Copy
LONDON BOROUGH OF CAMDEN
TOWN AND COUNTRY PLANNING ACTS
12 SEP 1990
PLANS APPROVED
ON BEHALF OF THE COUNCIL

TOWN & COUNTRY CONSERVATORIES • FINE • GLASS BUILDINGS			
EXISTING & PROPOSED SECTIONS A-A & SITE LOCATION PLAN FOR			
PROPOSED CONSERVATORY AT 25 FITZROY ROAD NW1			
LONDON DESIGN OFFICE & SHOWROOM 8 & 9 MURRAY STREET LONDON NW1 9RE TELEPHONE: 01-267 7050 FAX: 01-267 7603			
SCALE	DRAWN	DATE	
1:50 / 1:1250	NRA	14/6/90	
JOB No.	REV No.	DWG No.	
P			002

THIS DRAWING MAY NOT BE REPRODUCED IN PART OR IN WHOLE
© TOWN & COUNTRY CONSERVATORIES LTD 1990