


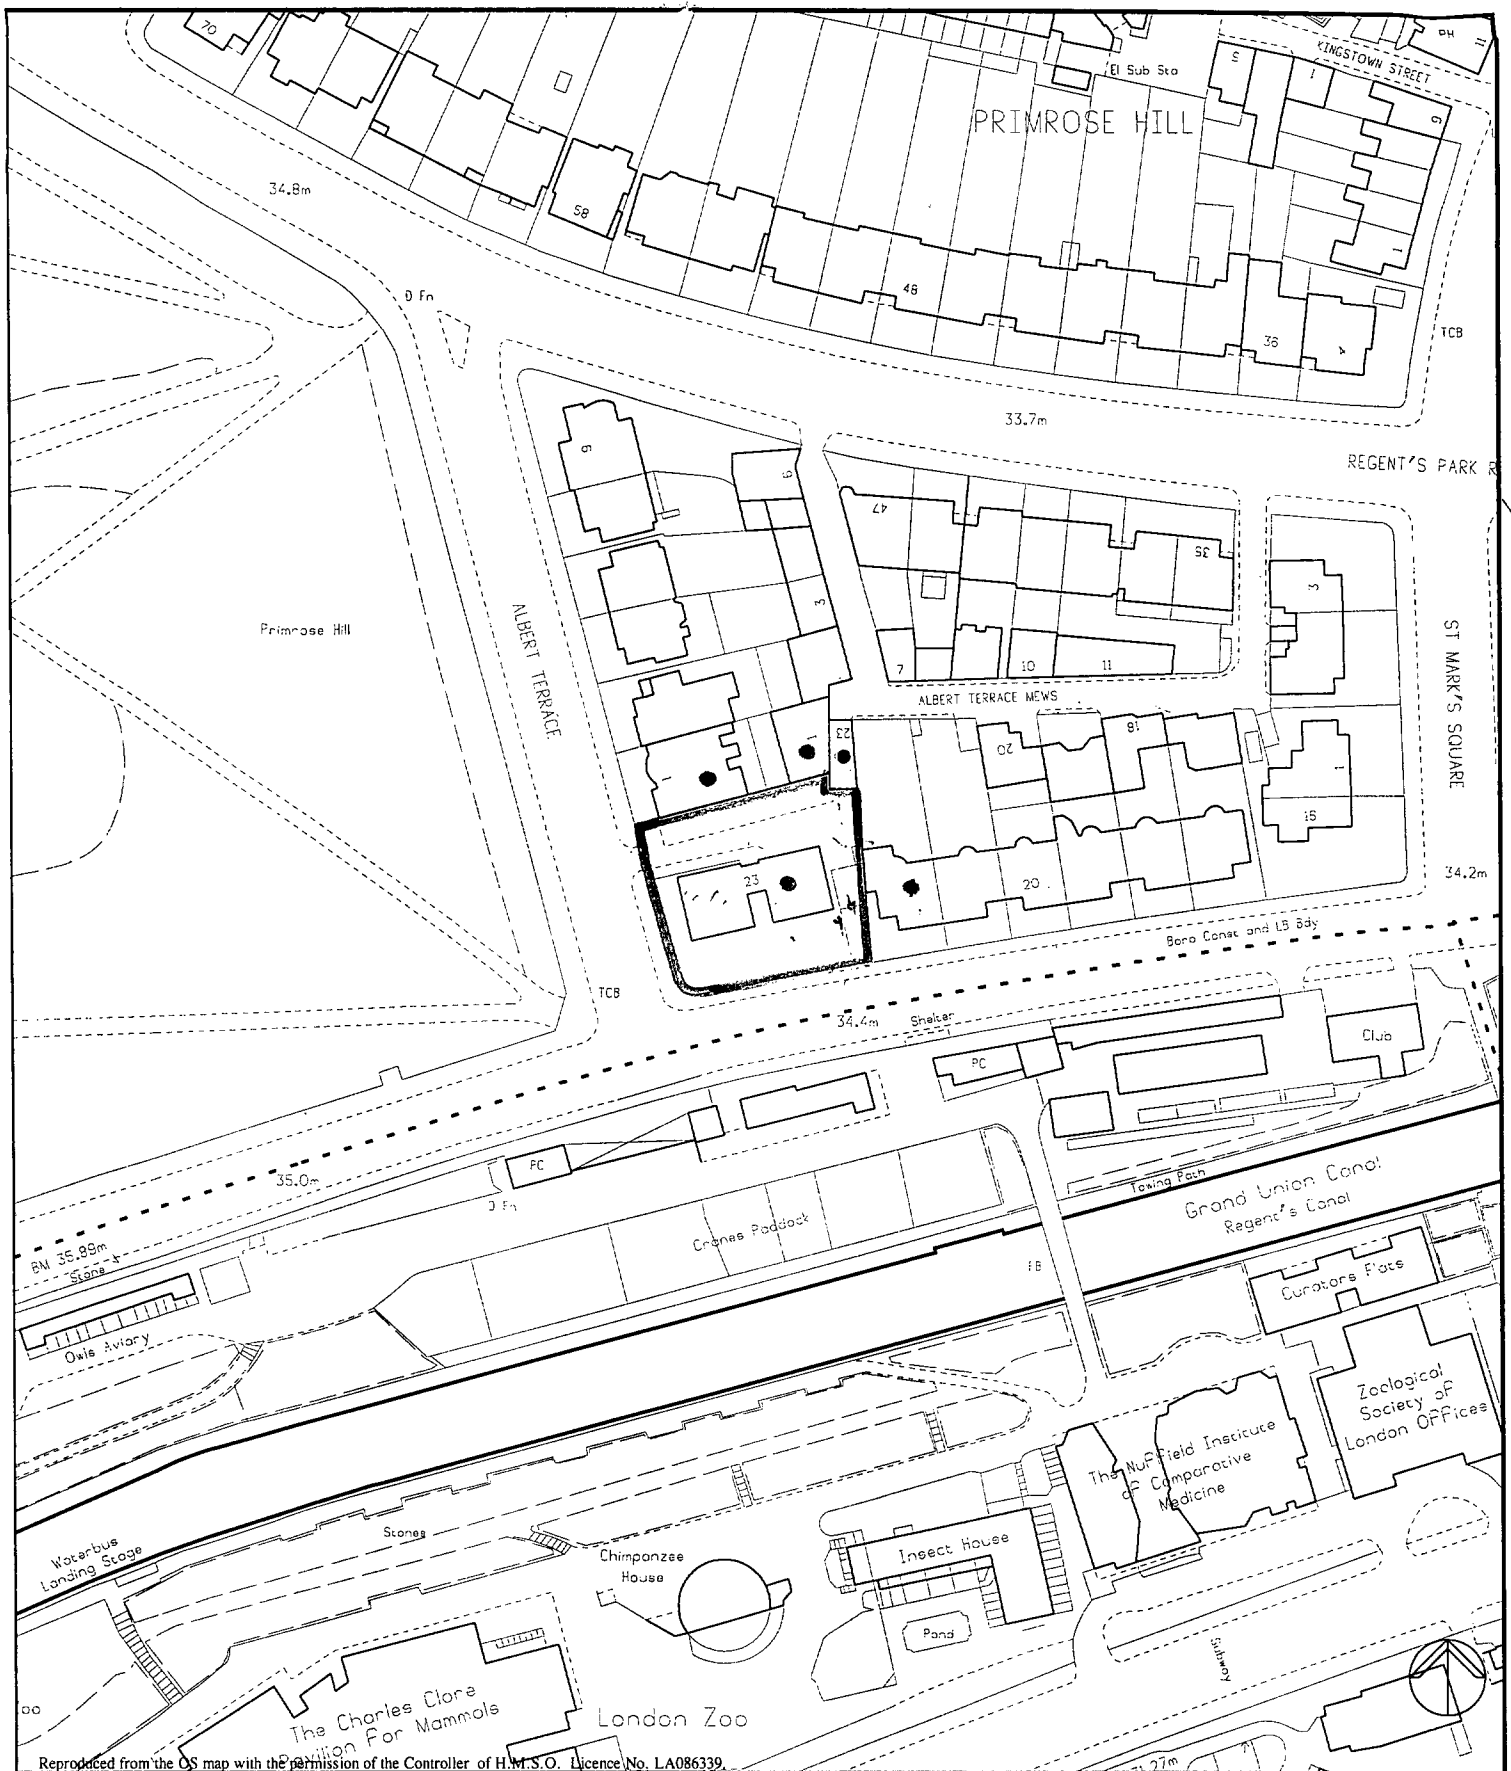

London Borough of Camden 23 Prince Albert Road

Environment Department
Town Hall Extension
Argyle Street Entrance
London WC1H 8EQ

Date: 1-Oct-1997

Scale: 1 : 1250