


ORDNANCE SURVEY
SUPERPLAN SERVICE

9400149 RI

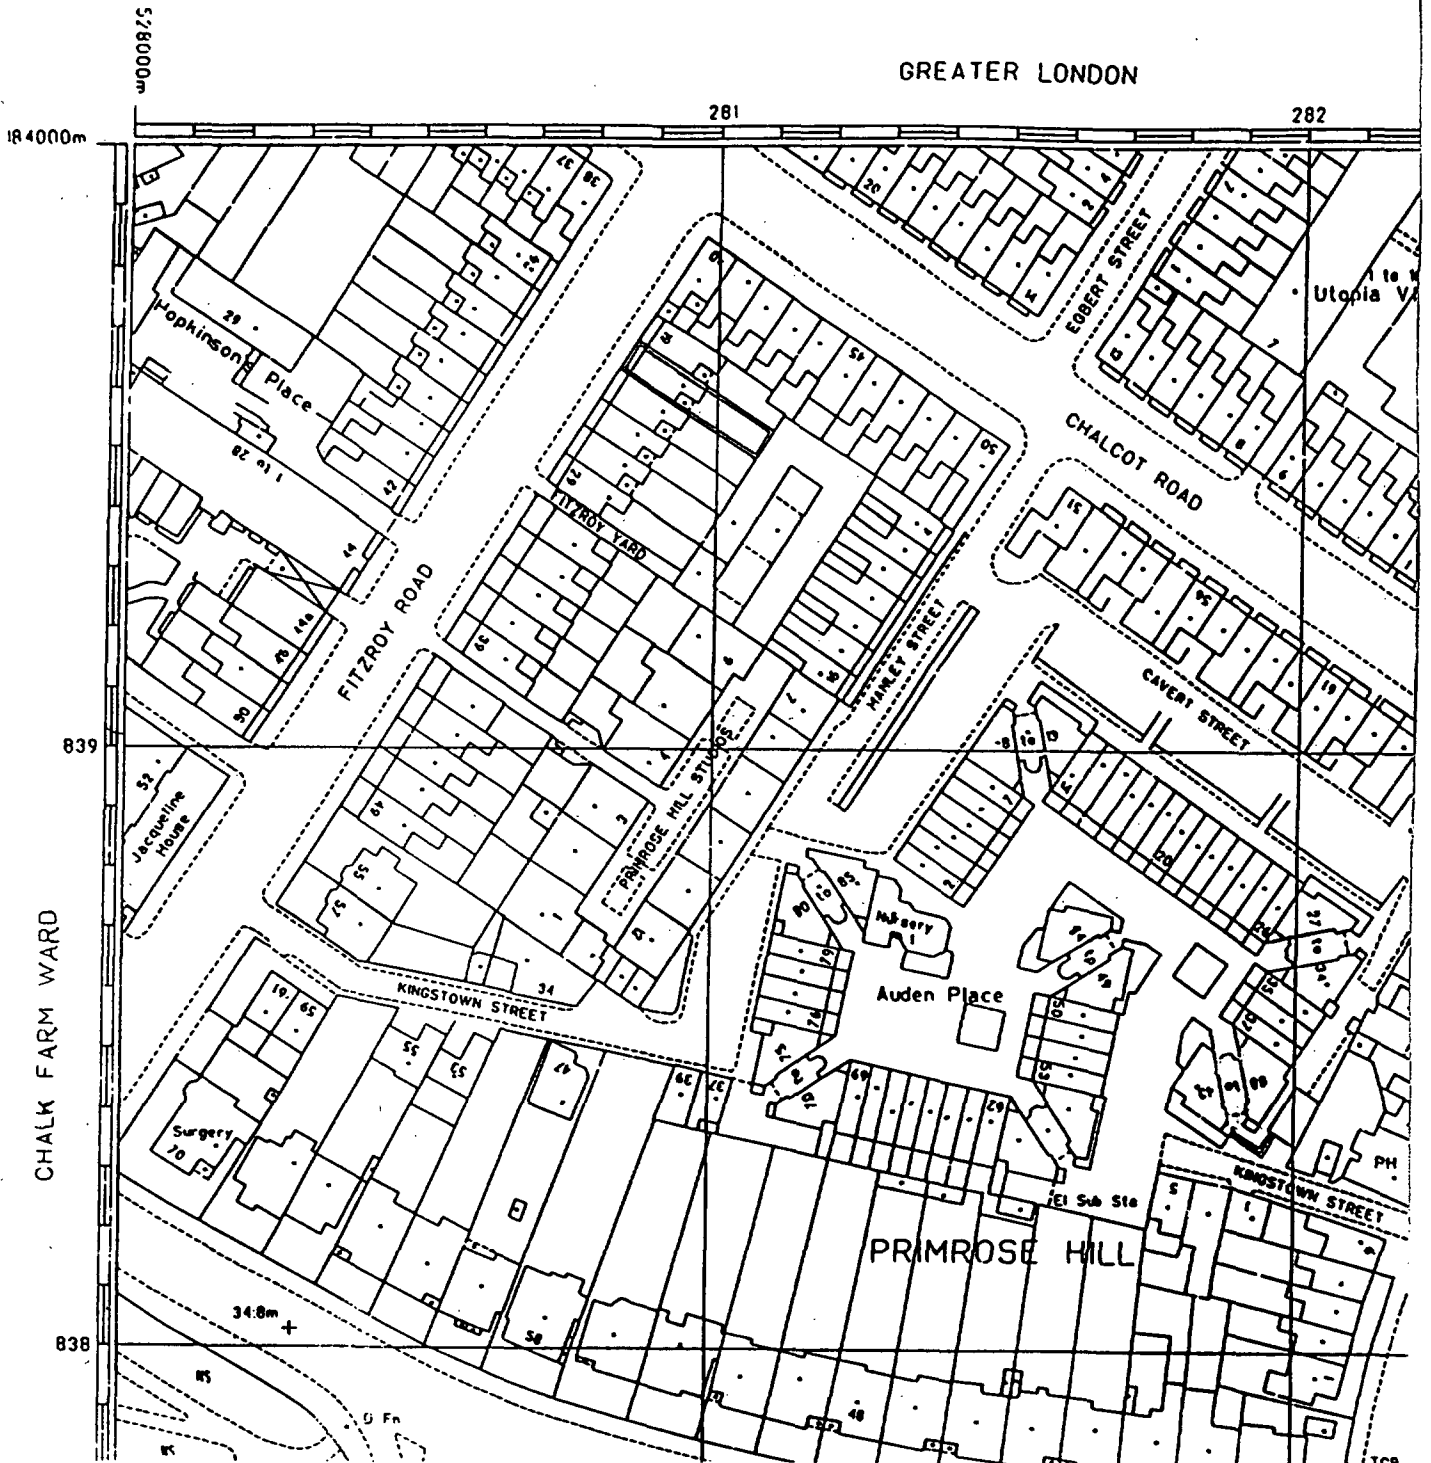

KEYSTONE
Architects & Designers
Cooperative

49 Sussex Way · London N7 6RT
Tel. 071-263 3458 · Fax. 071-263 3459

CONVERSION & EXTENSION
OF FLAT 'C' AT 21 FITZROY RD.
PRIMROSE HILL, LONDON NW1
LOCATION PLAN
SCALE 1/1250

DRWG. NO.

PRI 102

[Handwritten signature]



& Fitzroy Road

London Borough of Camden

Planning Transport & Health Services
Town Hall Extension
Argyle Street Entrance
London WC1H 8EQ