





PROPOSED FINISH MATERIALS
 Brickwork = red brick to match existing
 Windows = white painted timber frames with glazing bars to match existing
 Doors = white painted timber panelled doors
 Conservatory = white painted timber frames with glazing bars to match existing

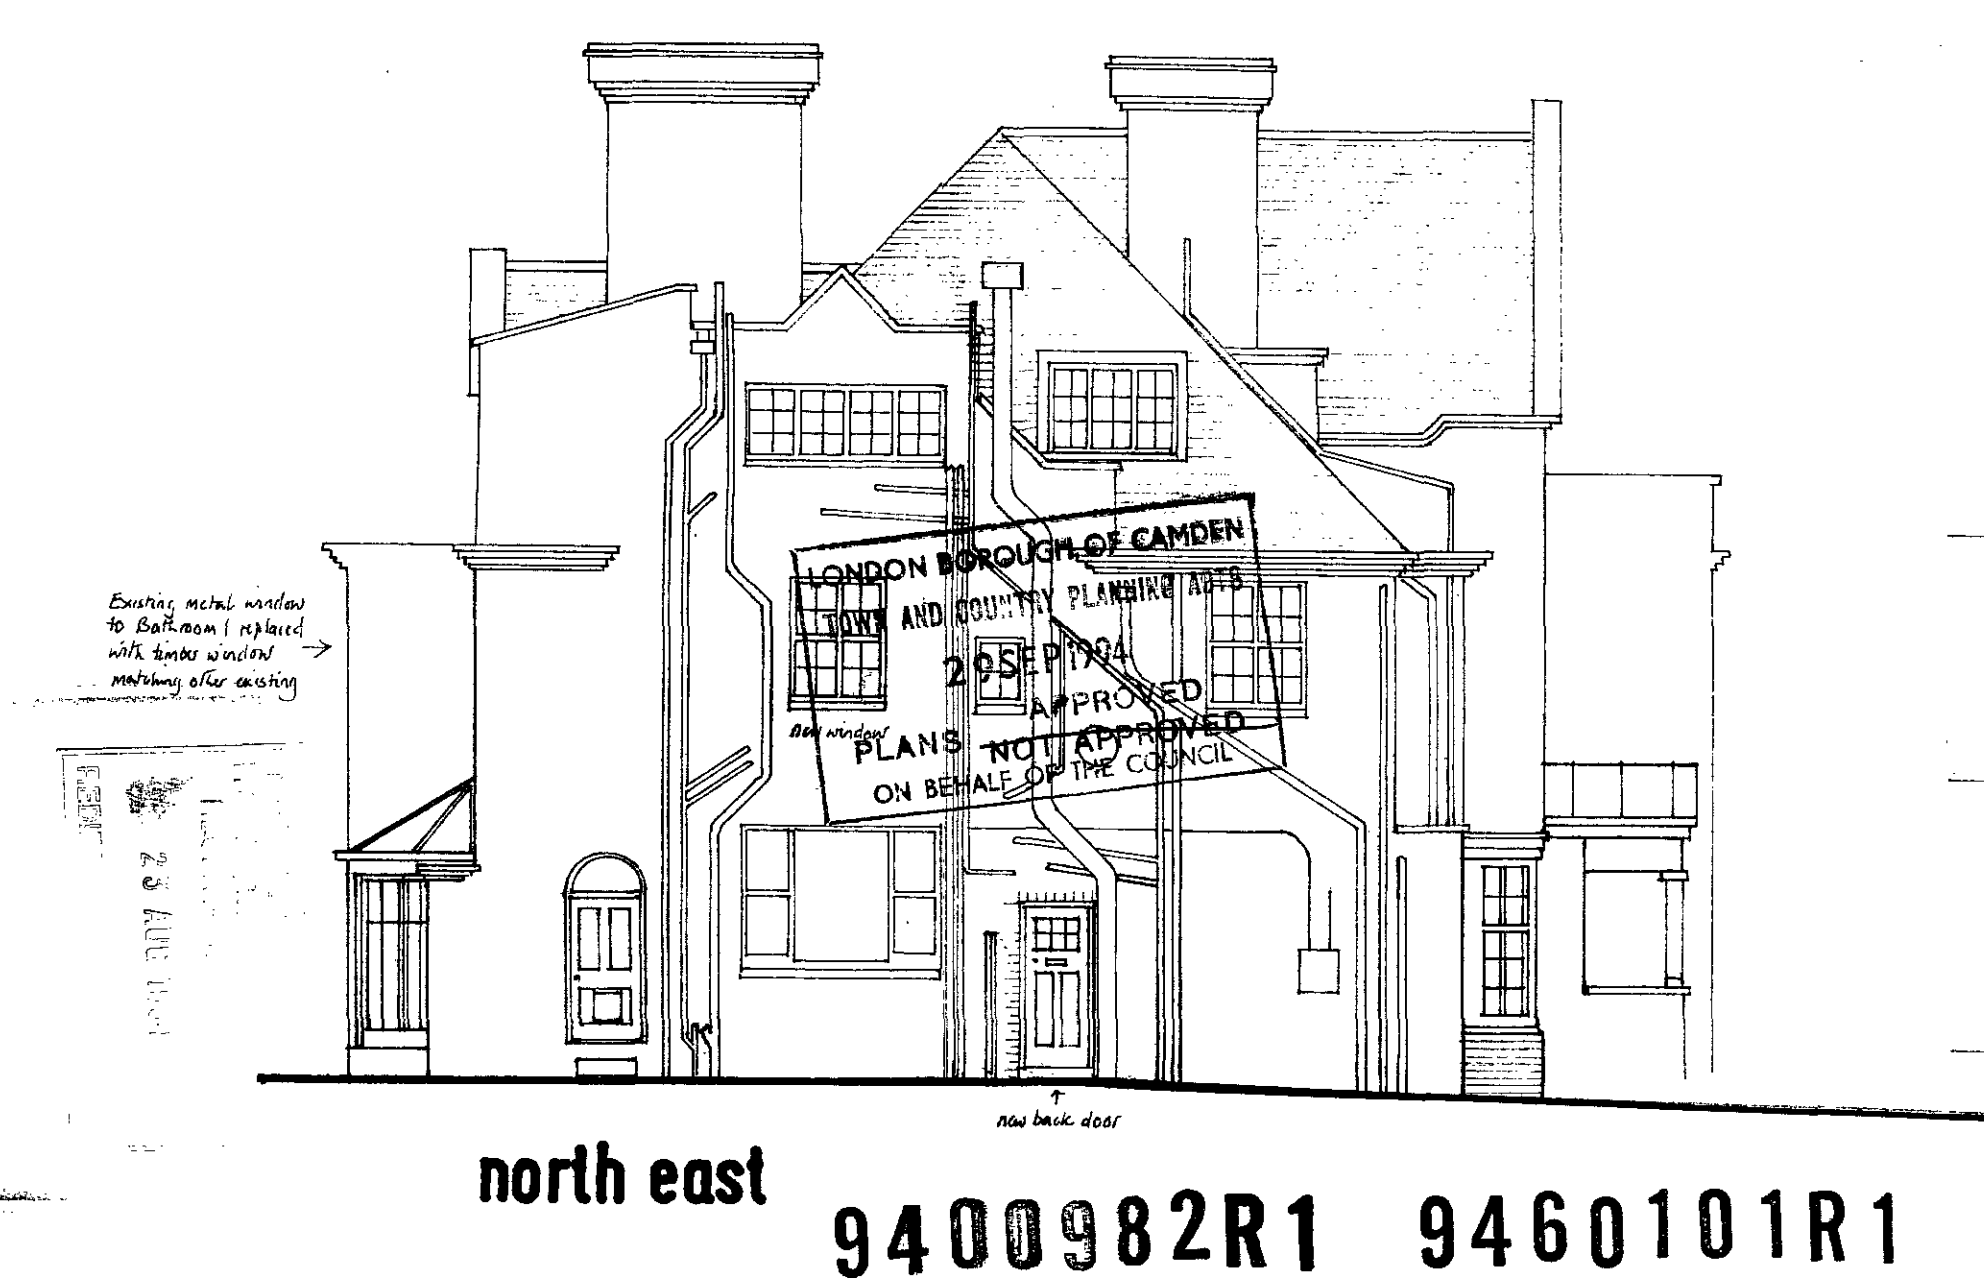


9400982R1 9460101R1

Revision a : 27 June 94 - back door revised
 Revision b : 16 Aug 94 - front bay window revised


BADEN-POWELL ARCHITECTS • 28 COLLEGE ROAD BATH BA1 5RR • 0225 319242
 job 35 Elsworth Road, London, SNW3
 title Elevations - PROPOSED
 scale 1/8" : 1'0" date June 1994 no 187/7b

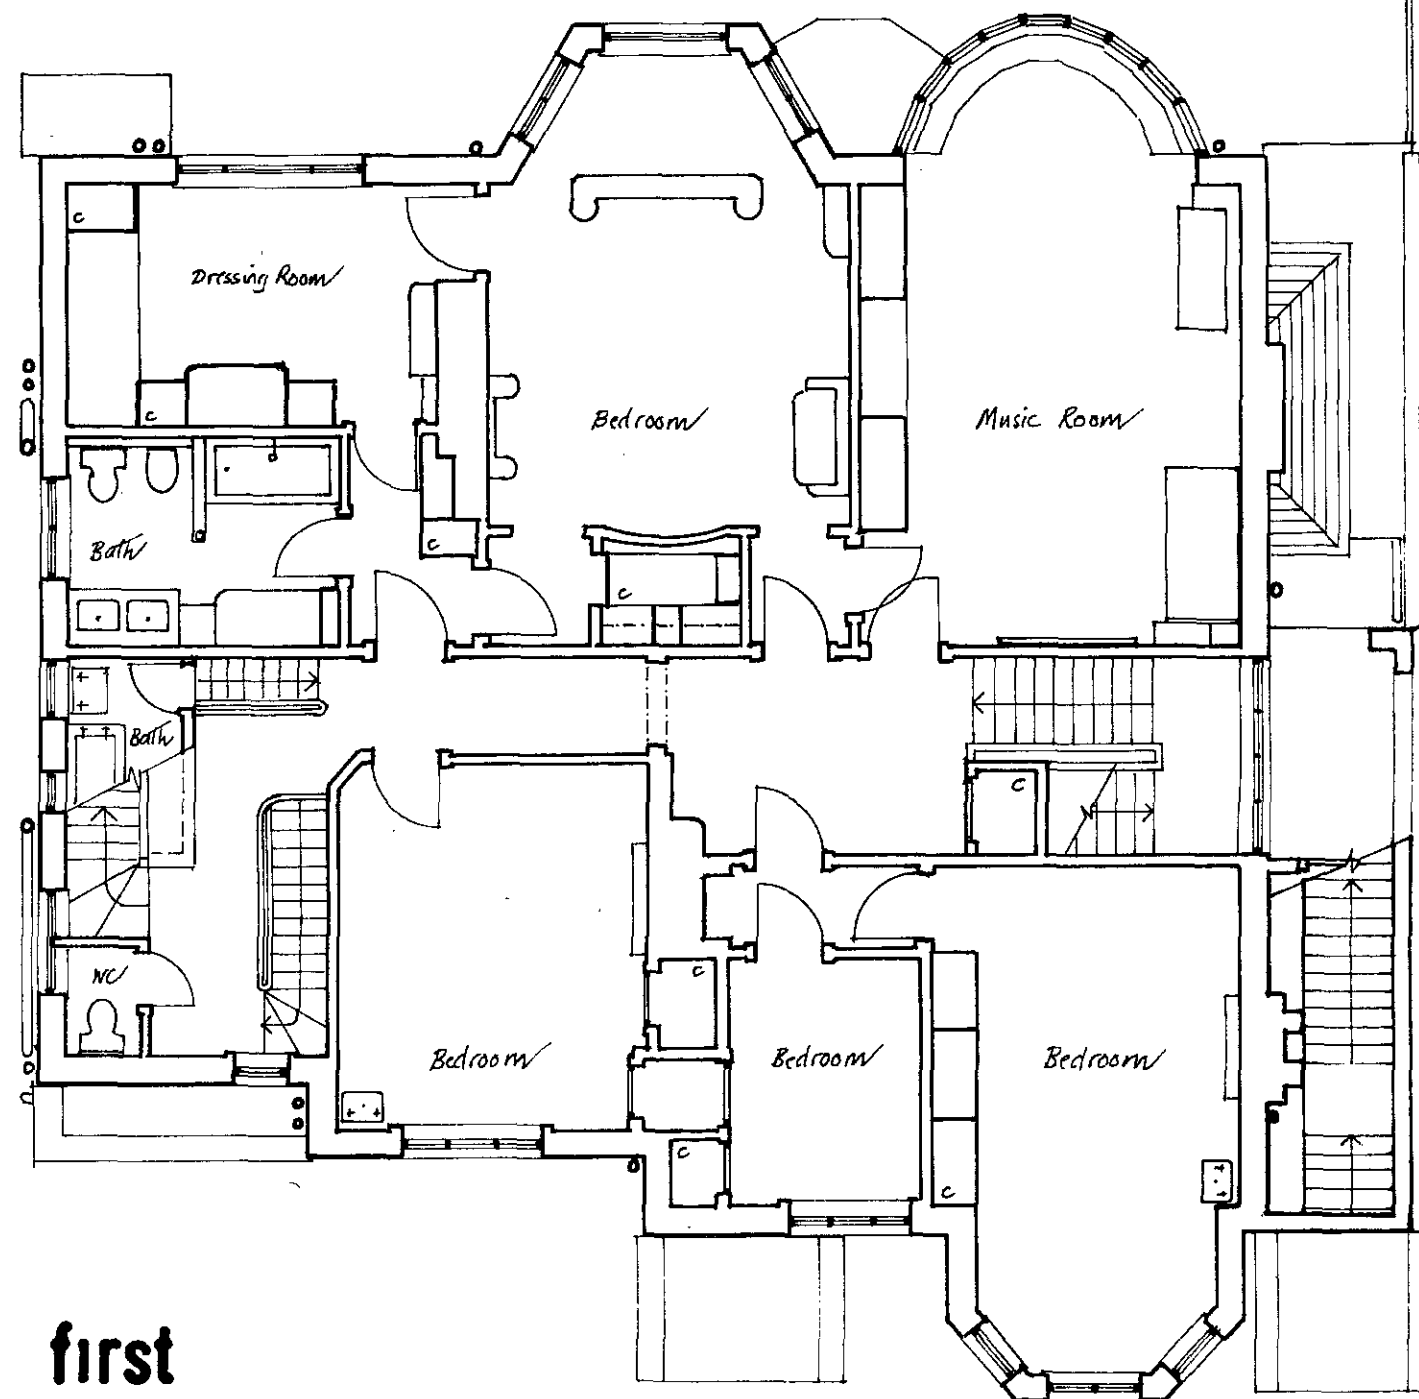


first

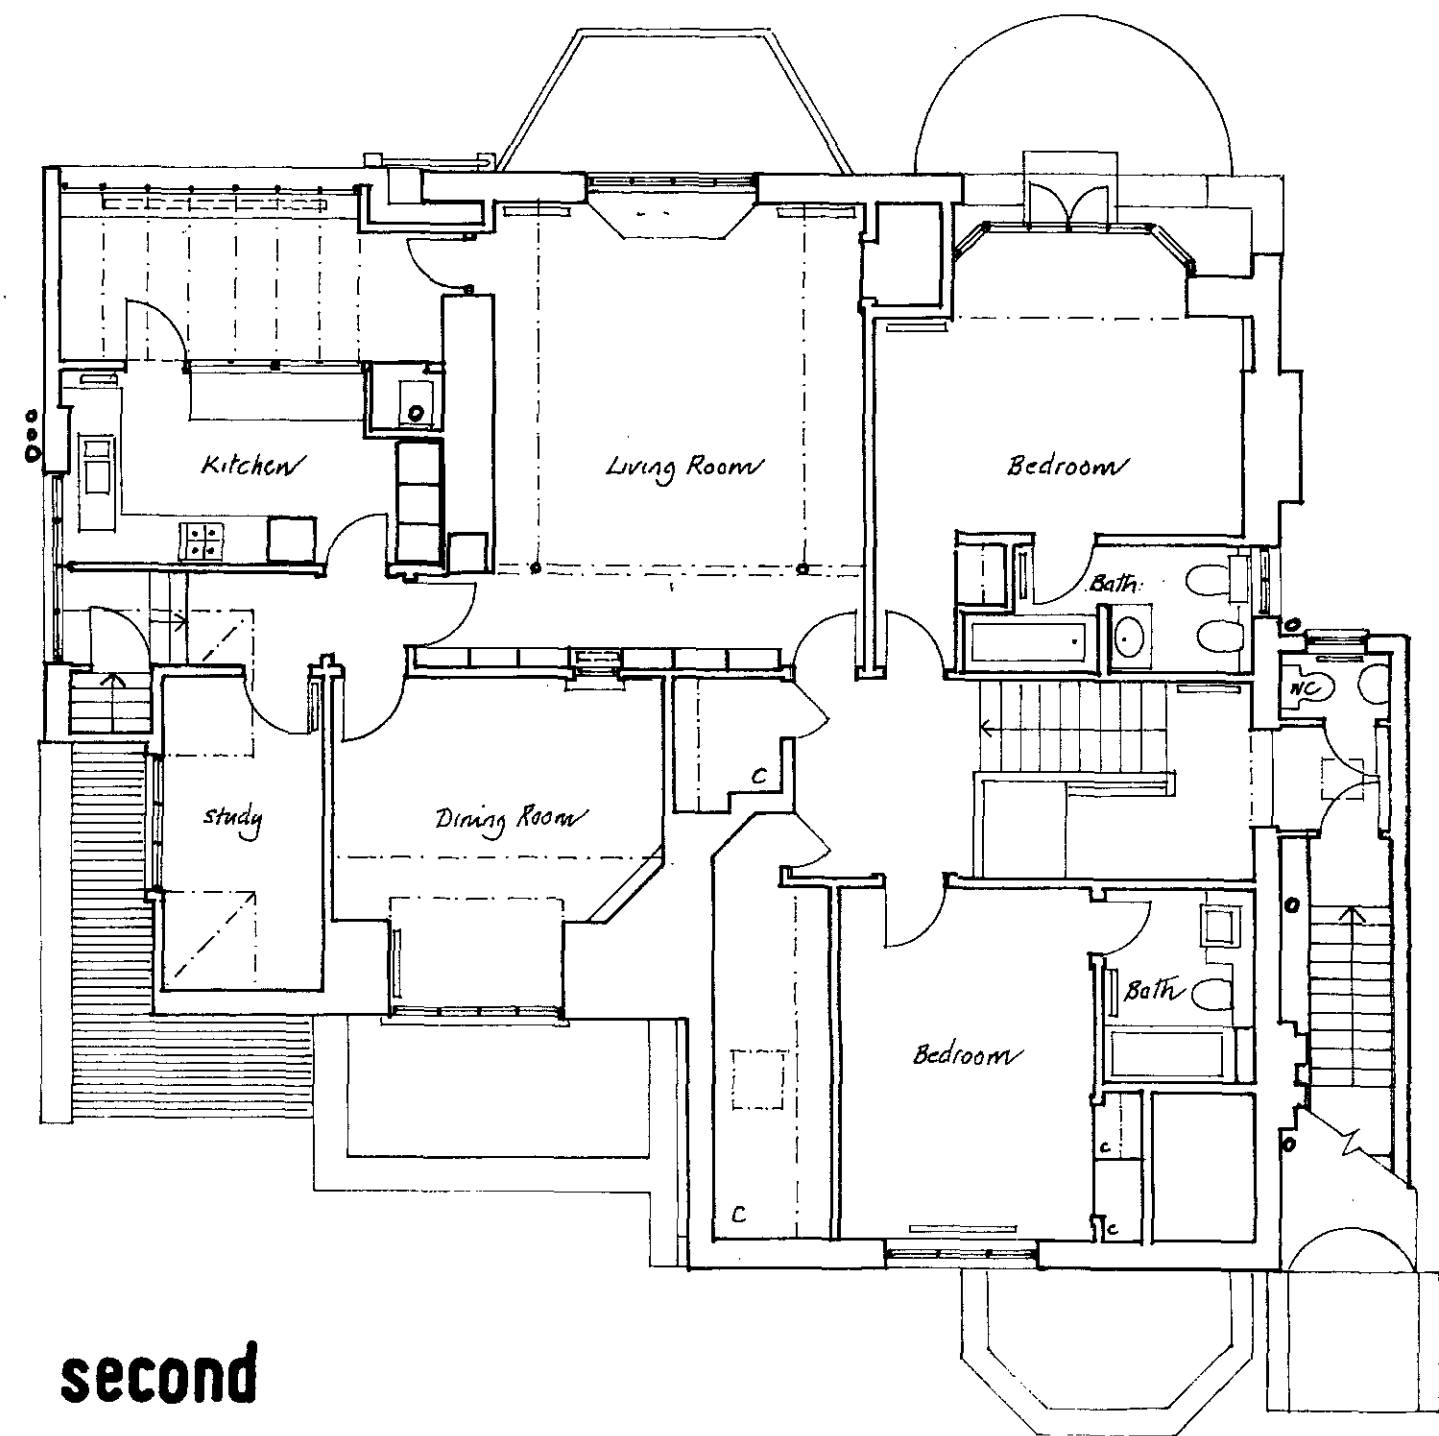


second

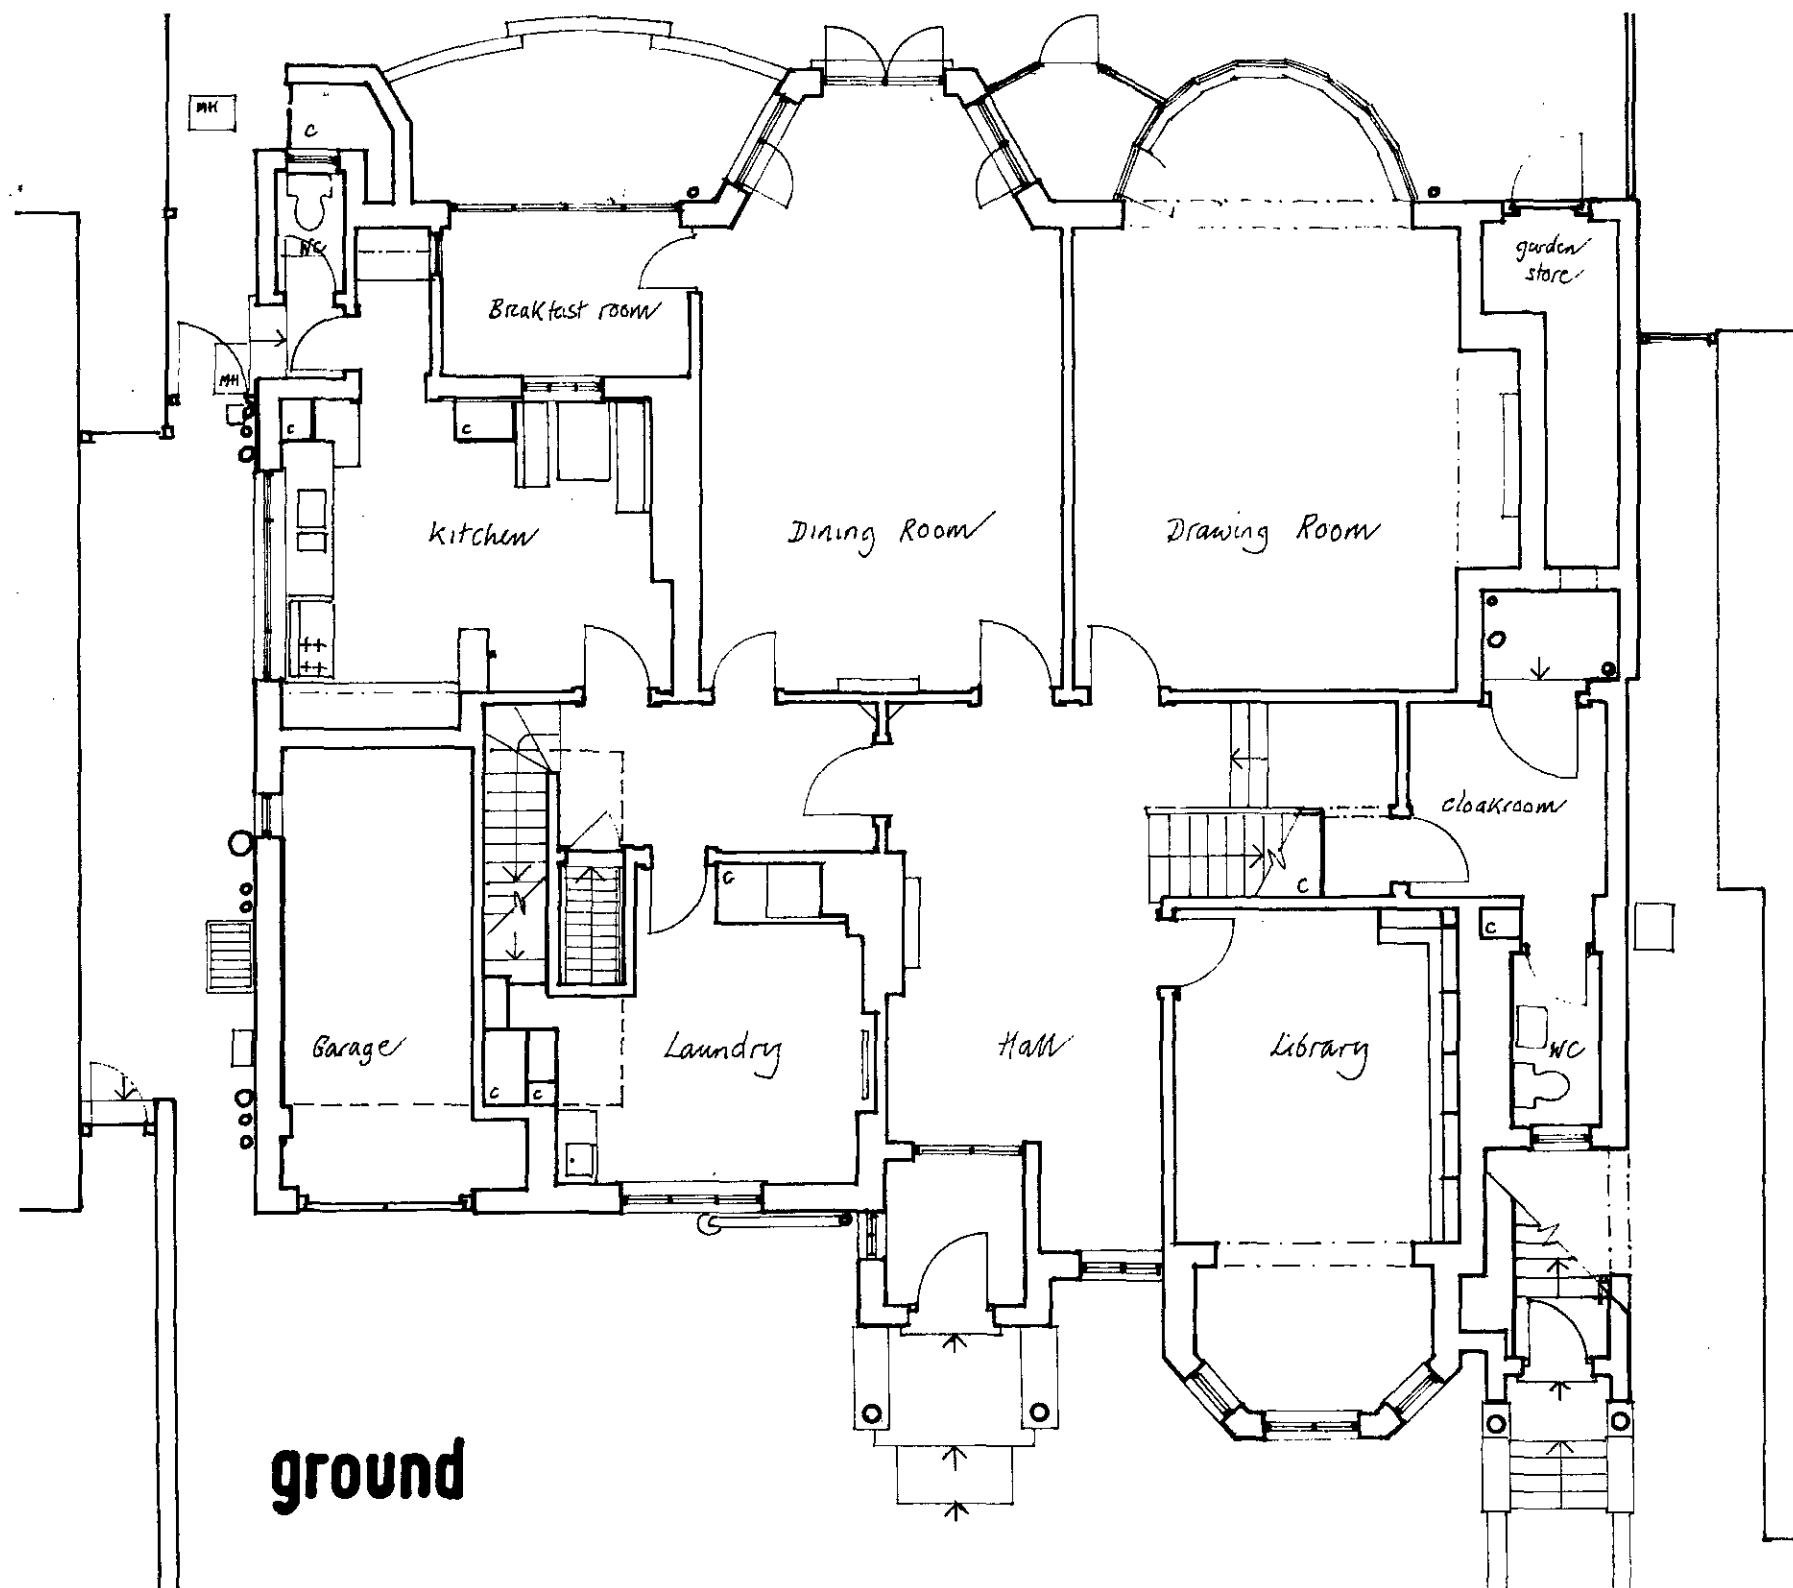

ground

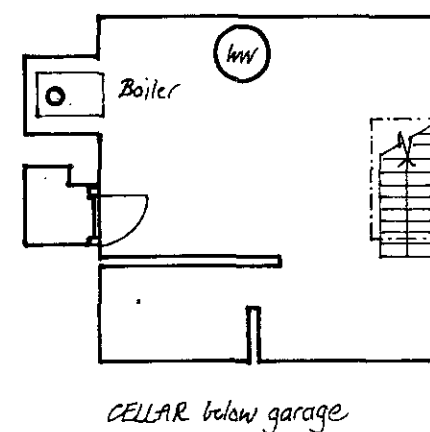

CELLAR below garage

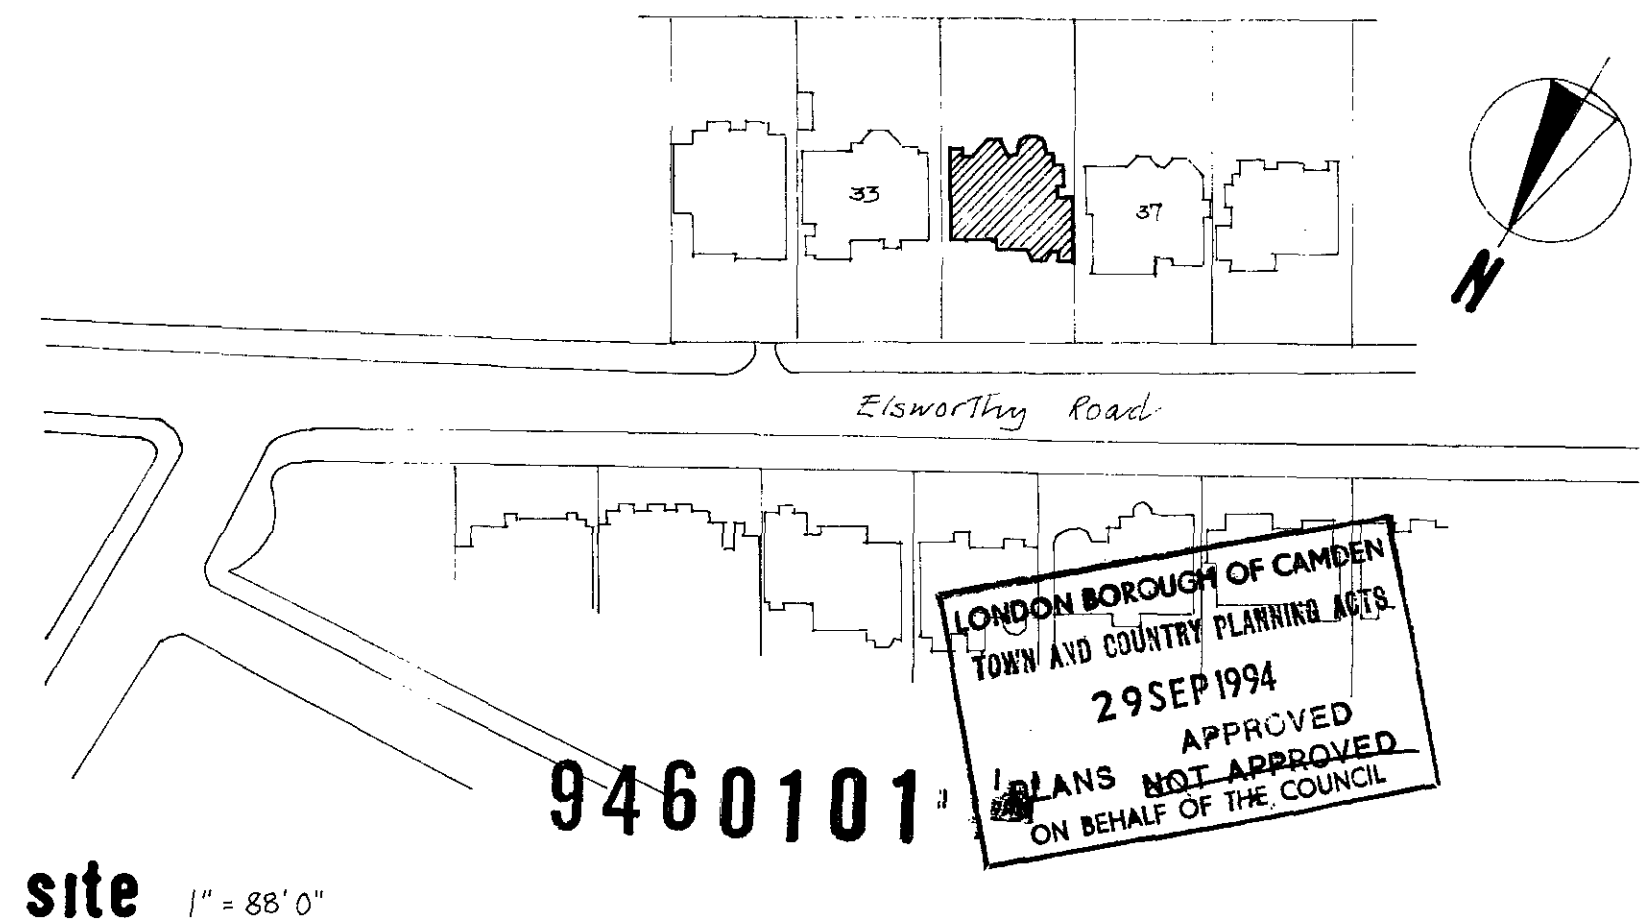

site 1" = 88' 0"

9400982

Revision a: 14 June 94 - general corrections

BADEN-POWELL ARCHITECTS • 28 COLLEGE ROAD BATH BA1 5RR • 0225 319242
 job 35 Elsworthy Road N.W.3.
 title Plans - as EXISTING
 scale 1/8" = 1' 0" date June 1994 no 187/1a

FAX

- 442857



north west




south west

PROPOSED FINISH MATERIALS
 Brickwork = red brick to match existing
 Windows = white painted timber frames with glazing bars to match existing
 Doors = white painted timber panelled doors
 Conservatory = white painted timber frames with glazing bars to match existing



south east

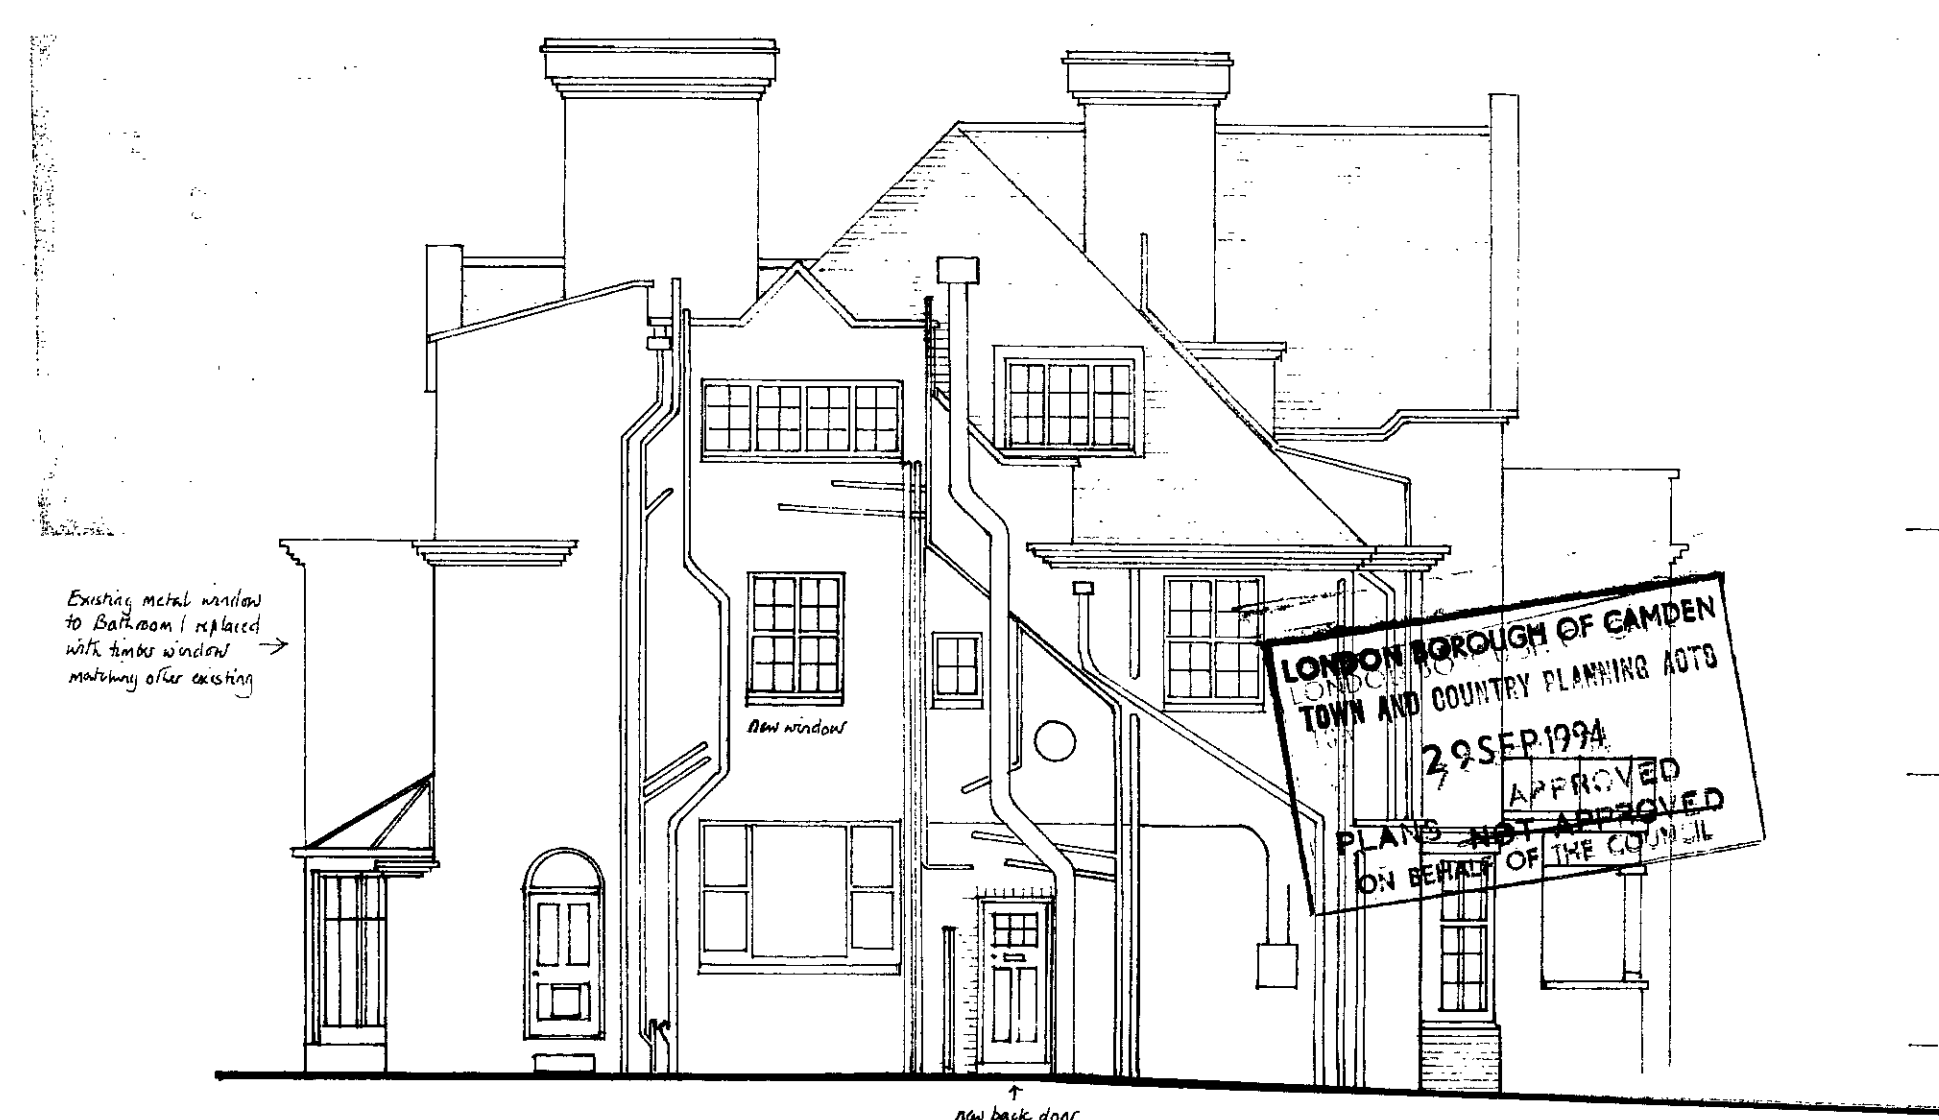

north east

9400982R1 9460101R1

Revision a : 27 June 94 - back door revised
 Revision b : 16 Aug 94 - front bay window revised

BADEN-POWELL ARCHITECTS • 28 COLLEGE ROAD BATH BA1 5RR • 0225 319242
 job 35 Elsworth Road London, SNW3
 title Elevations - PROPOSED
 scale 1/8" = 1'0" date June 1994 no 187/7b