



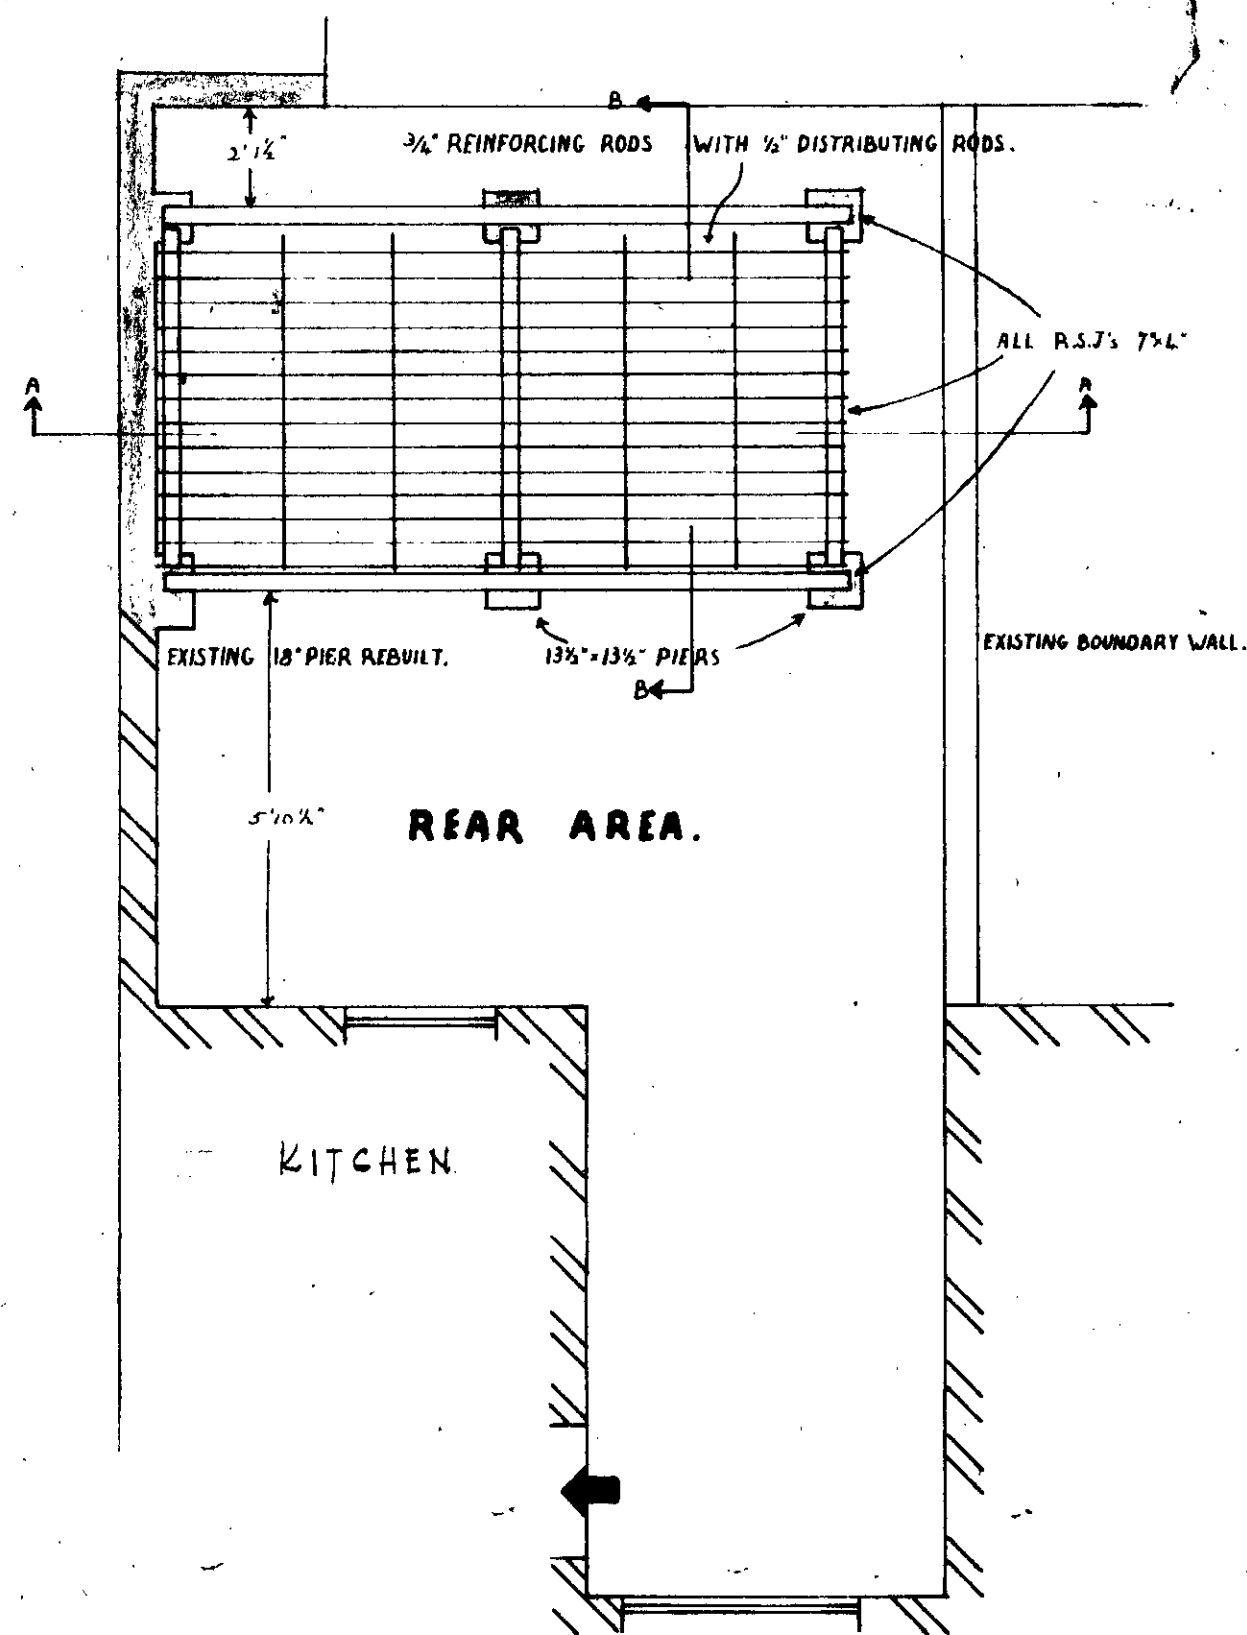


PLAN SHOWING CONSTRUCTION OF FLOOR.

SCALE - 1/4" FEET TO 1 INCH.


PROPOSED GARAGE ON RETURN FRONTAGE OF
No. 13, CHALCOT ROAD, N.W.1.

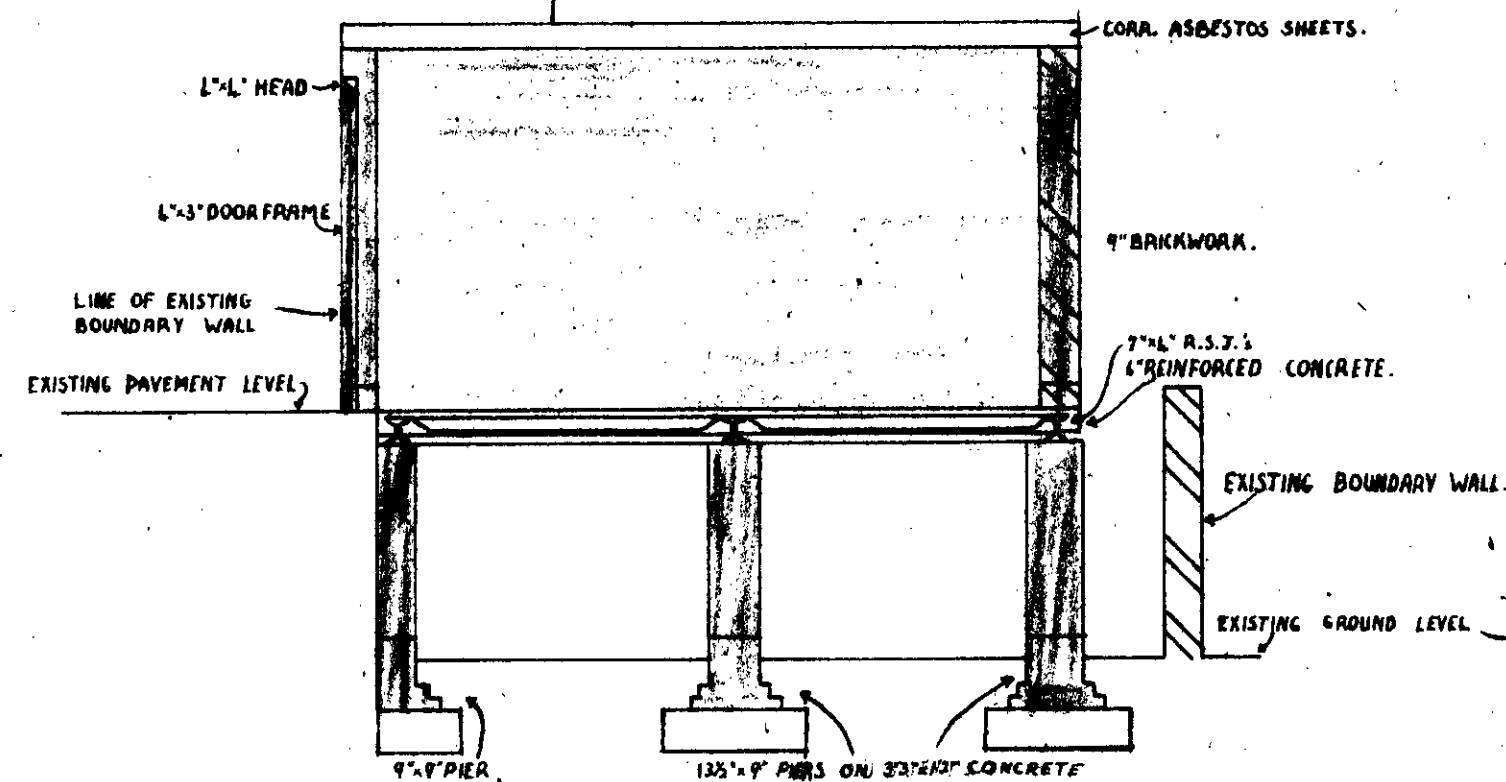


SECTION A.A.

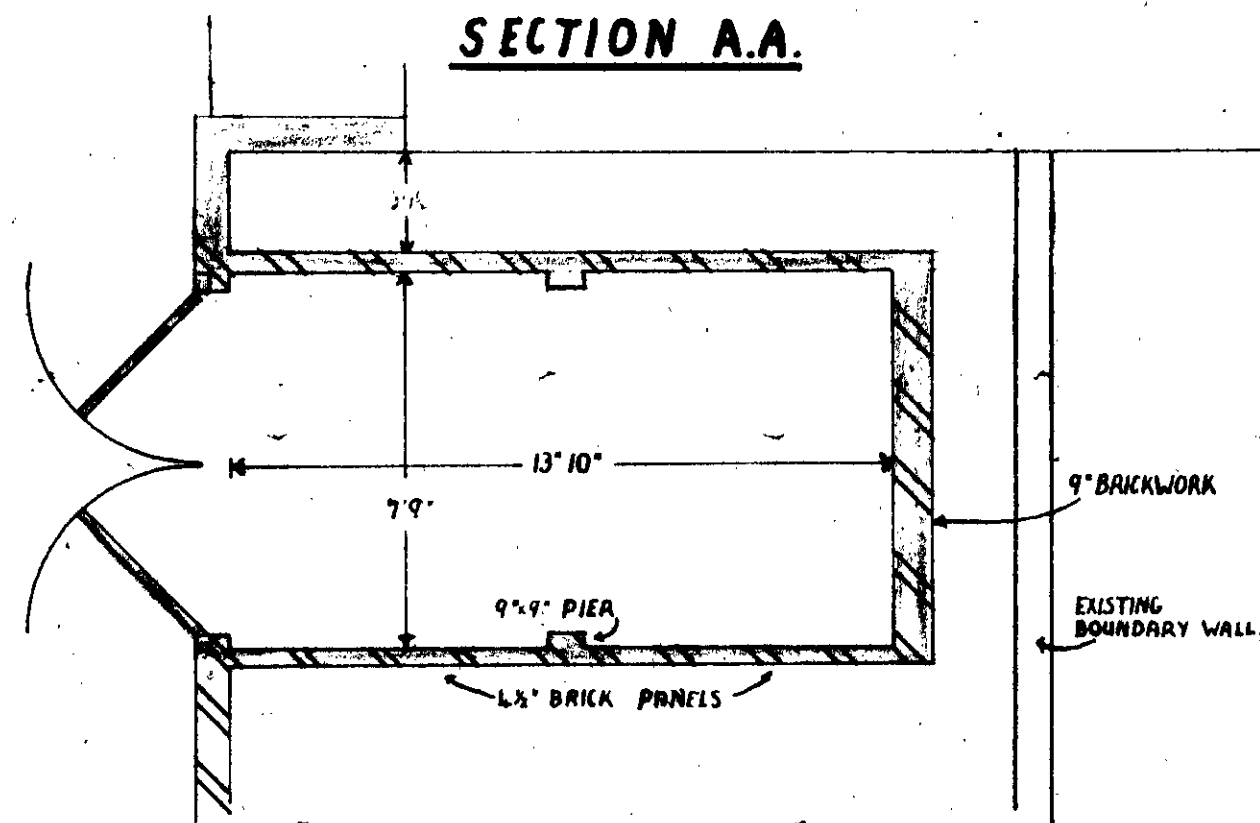

PLAN AT PAVEMENT LEVEL.

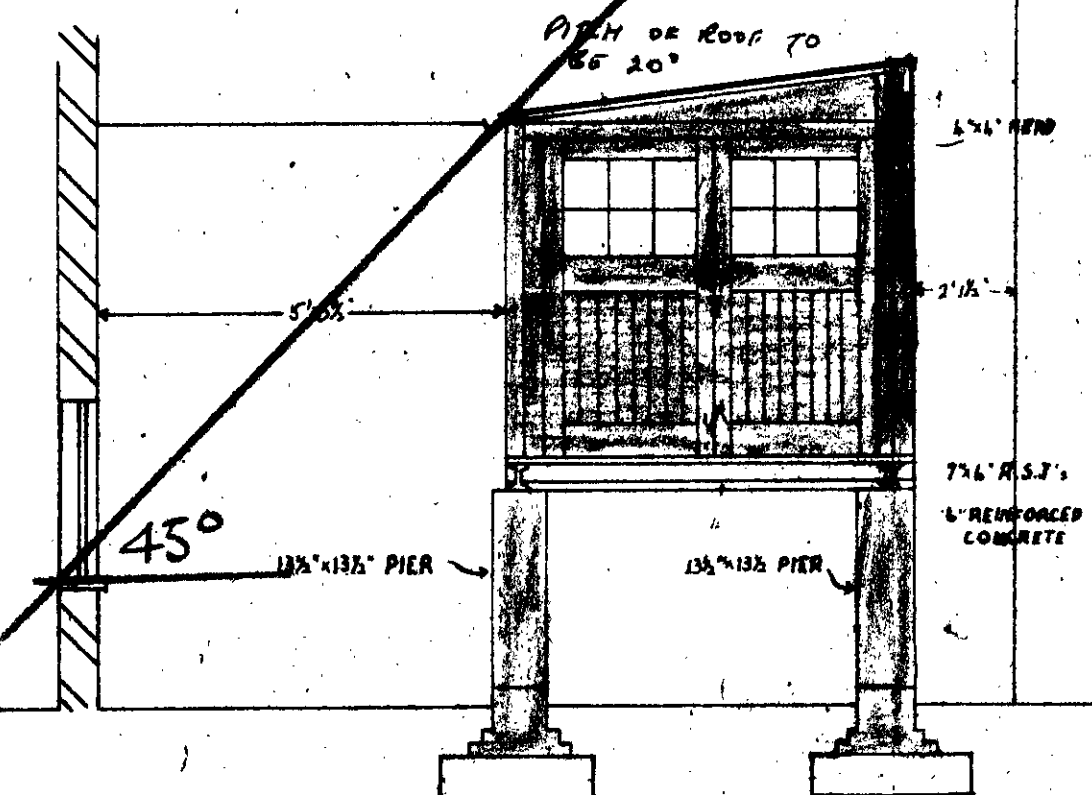

SECTION B.B.

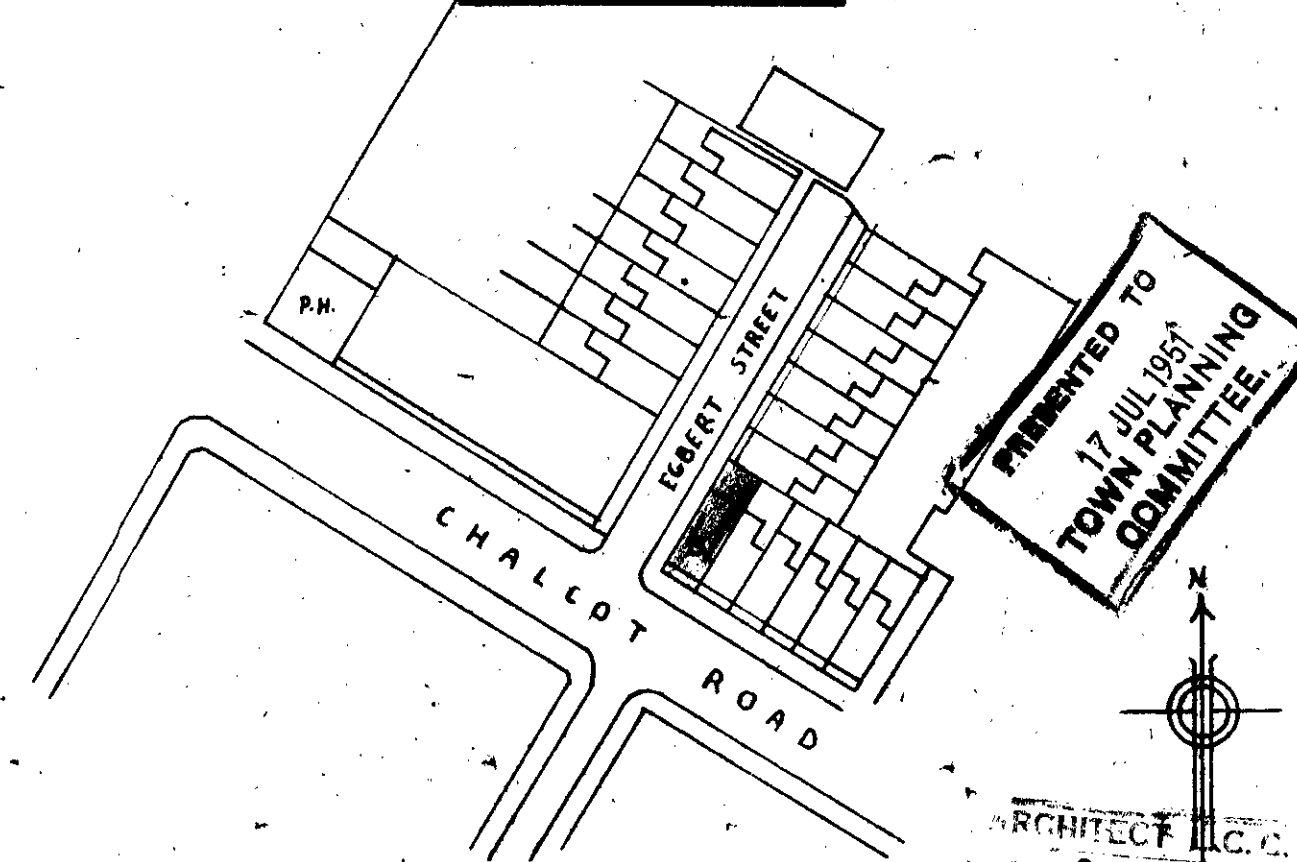

SCALE - 1/88" TO 1 INCH.

BLOCK PLAN.