




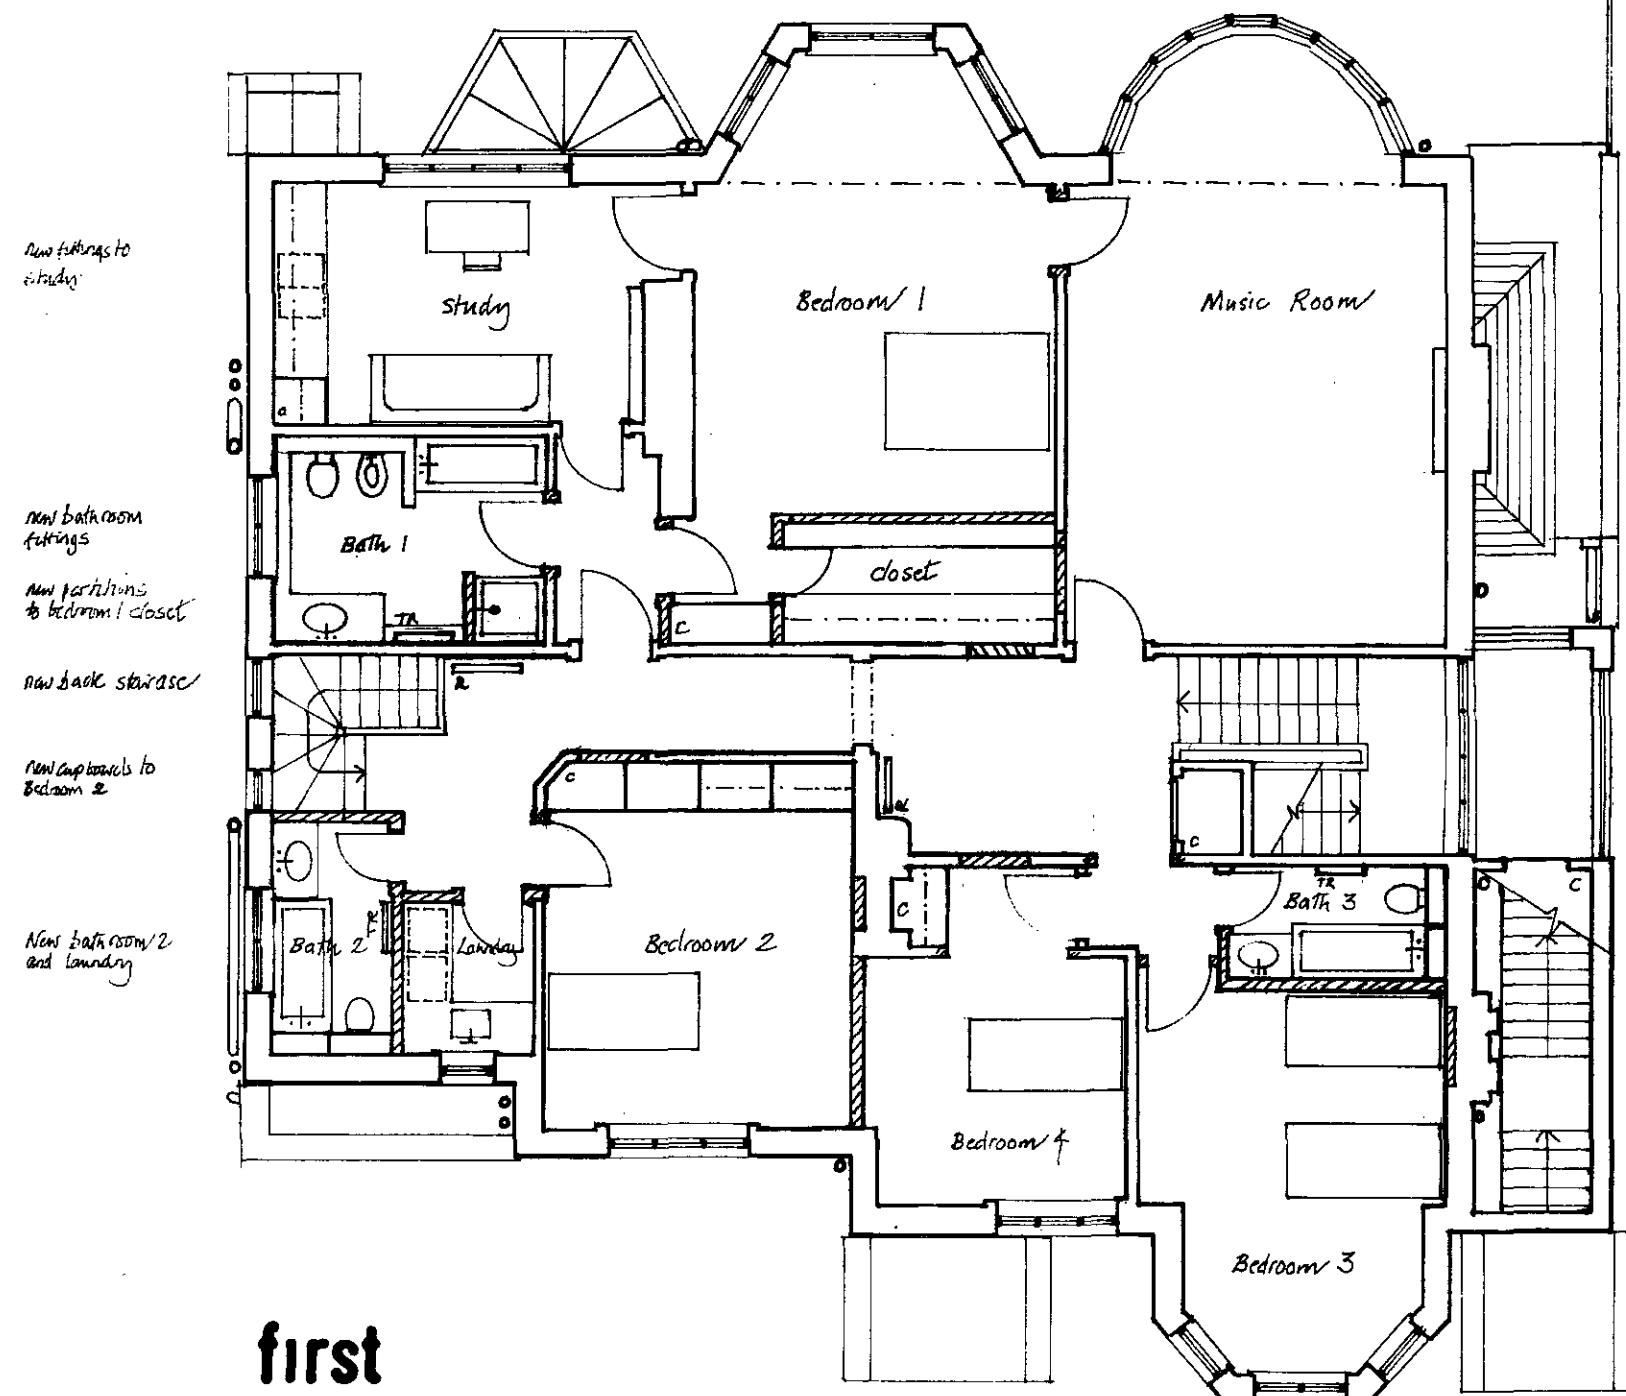


first

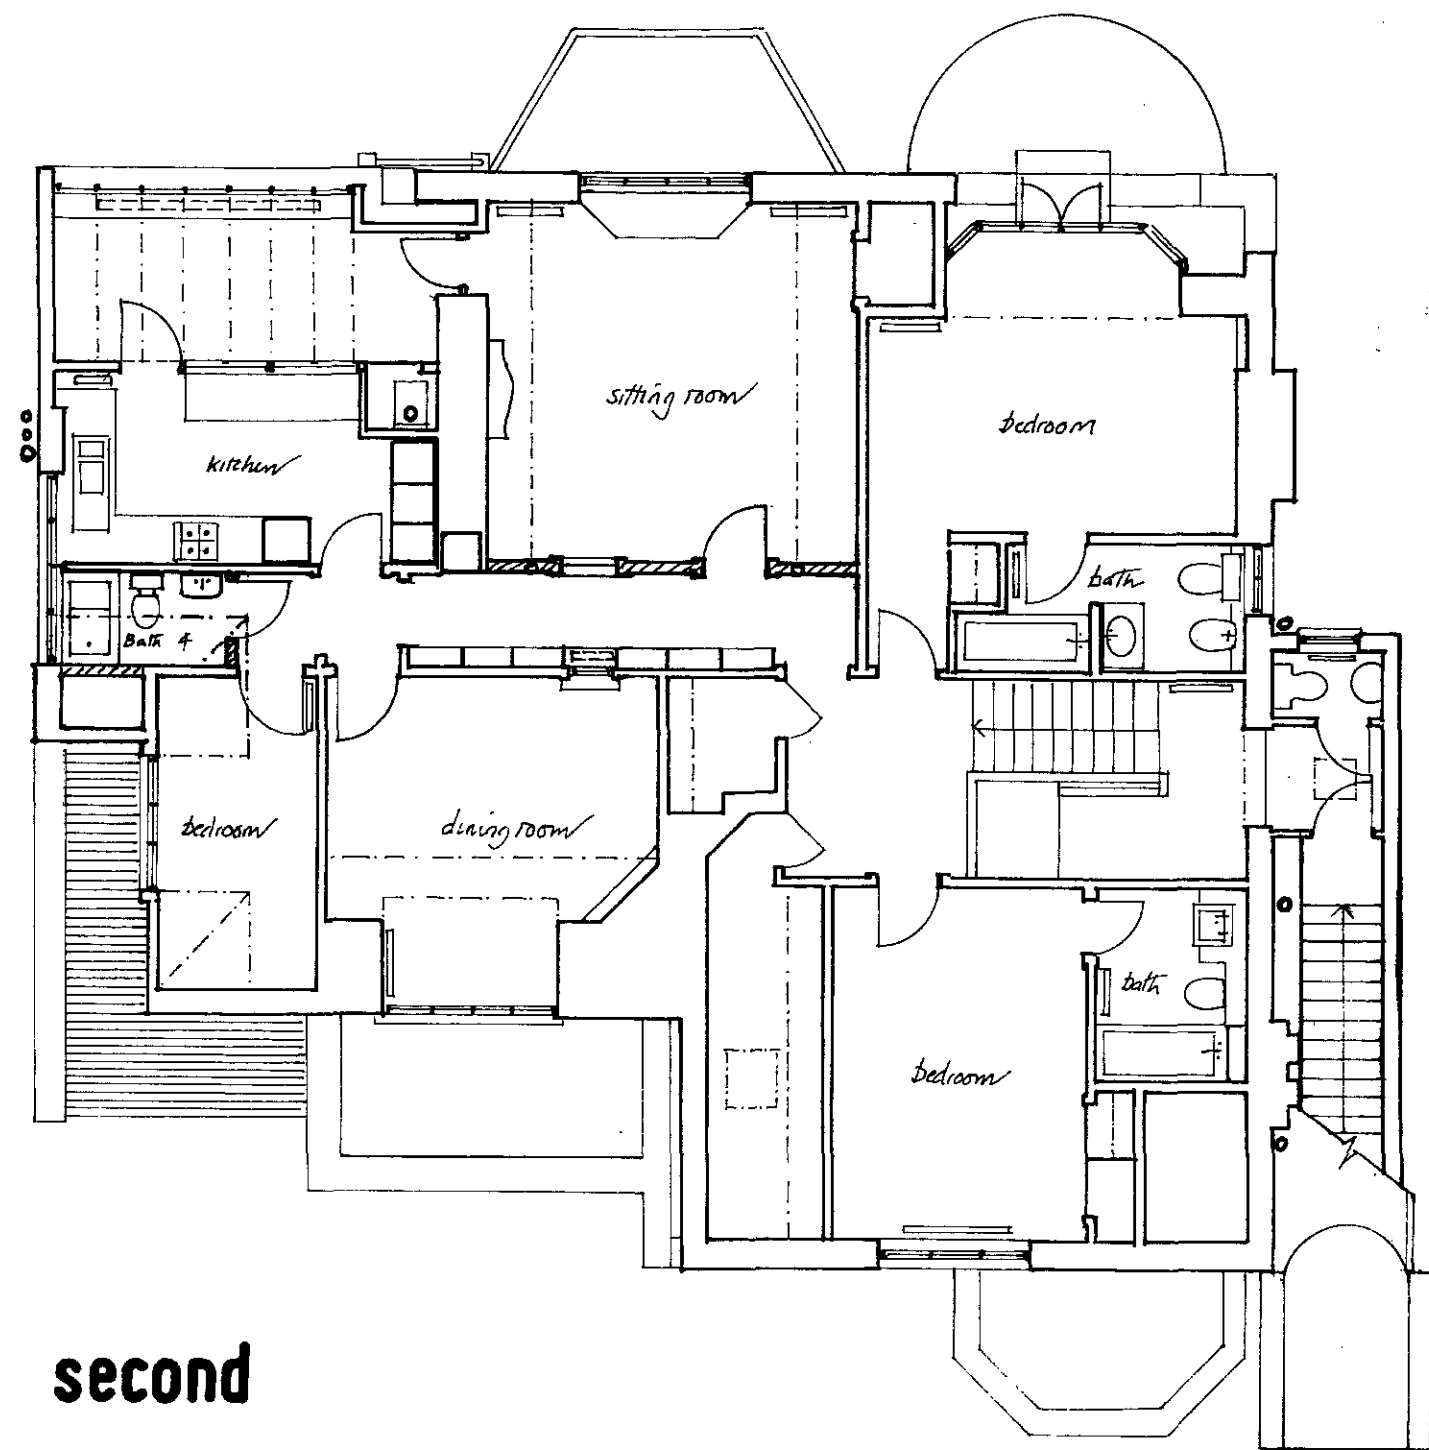


second

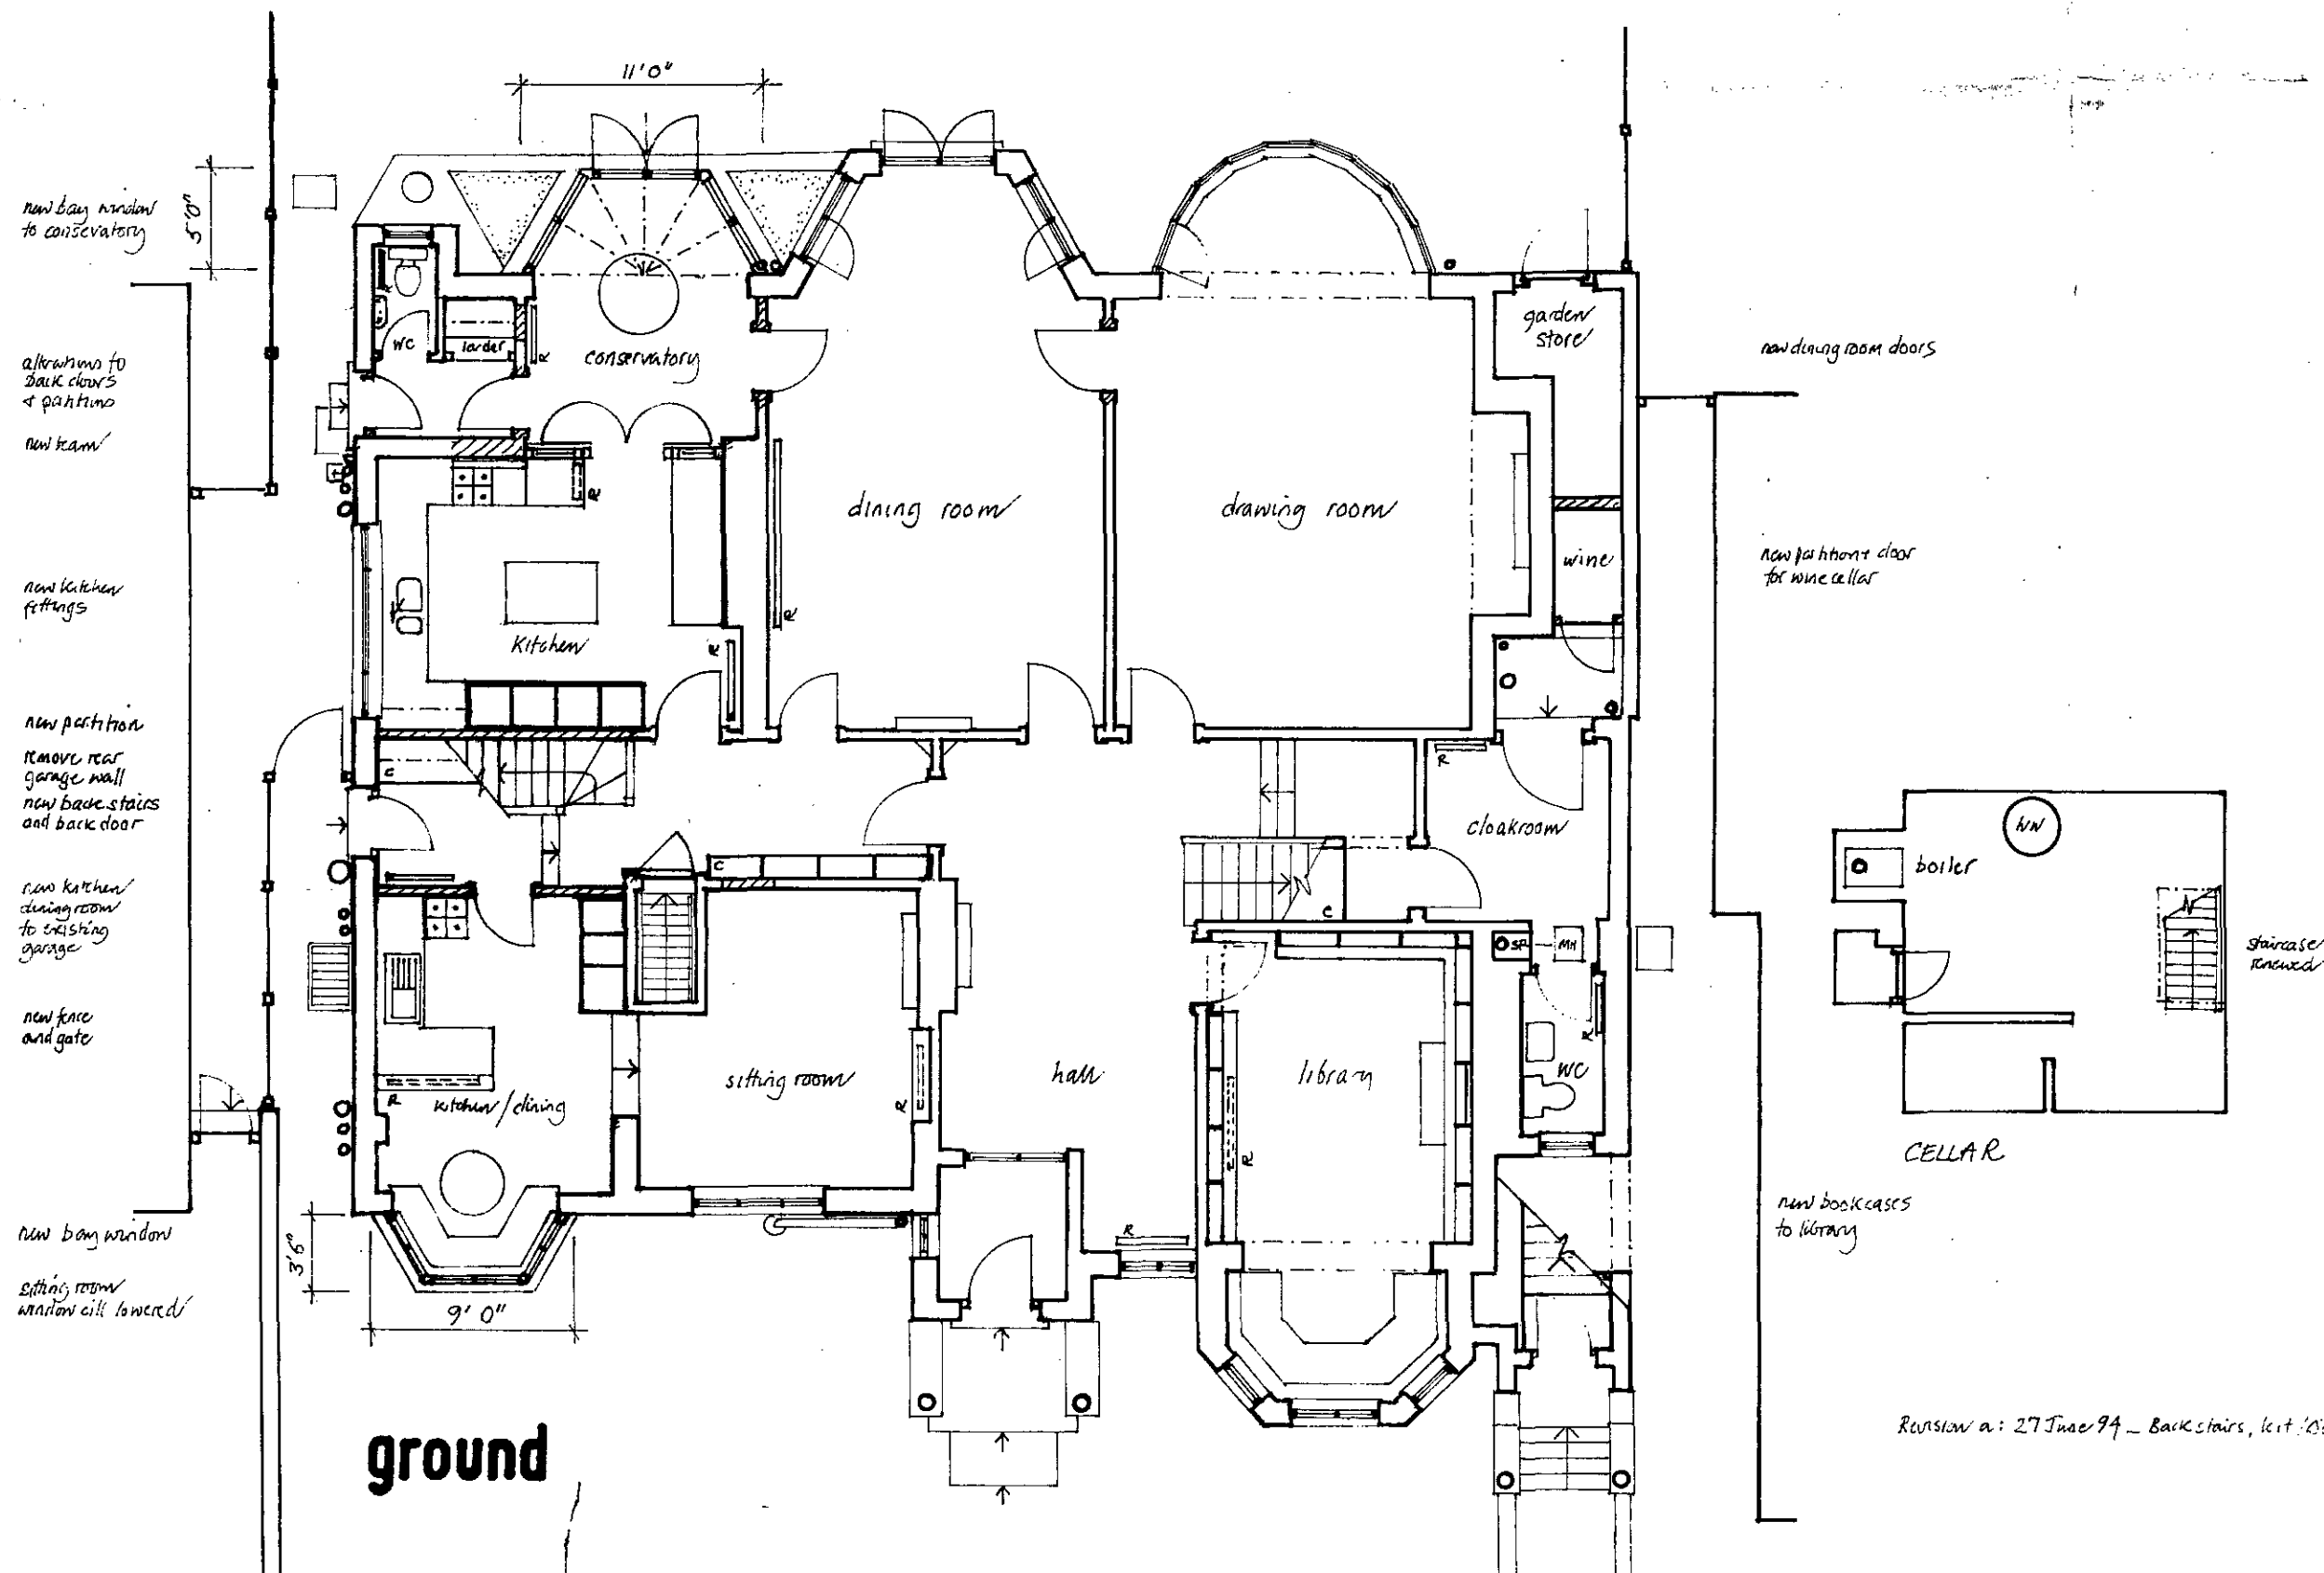

ground

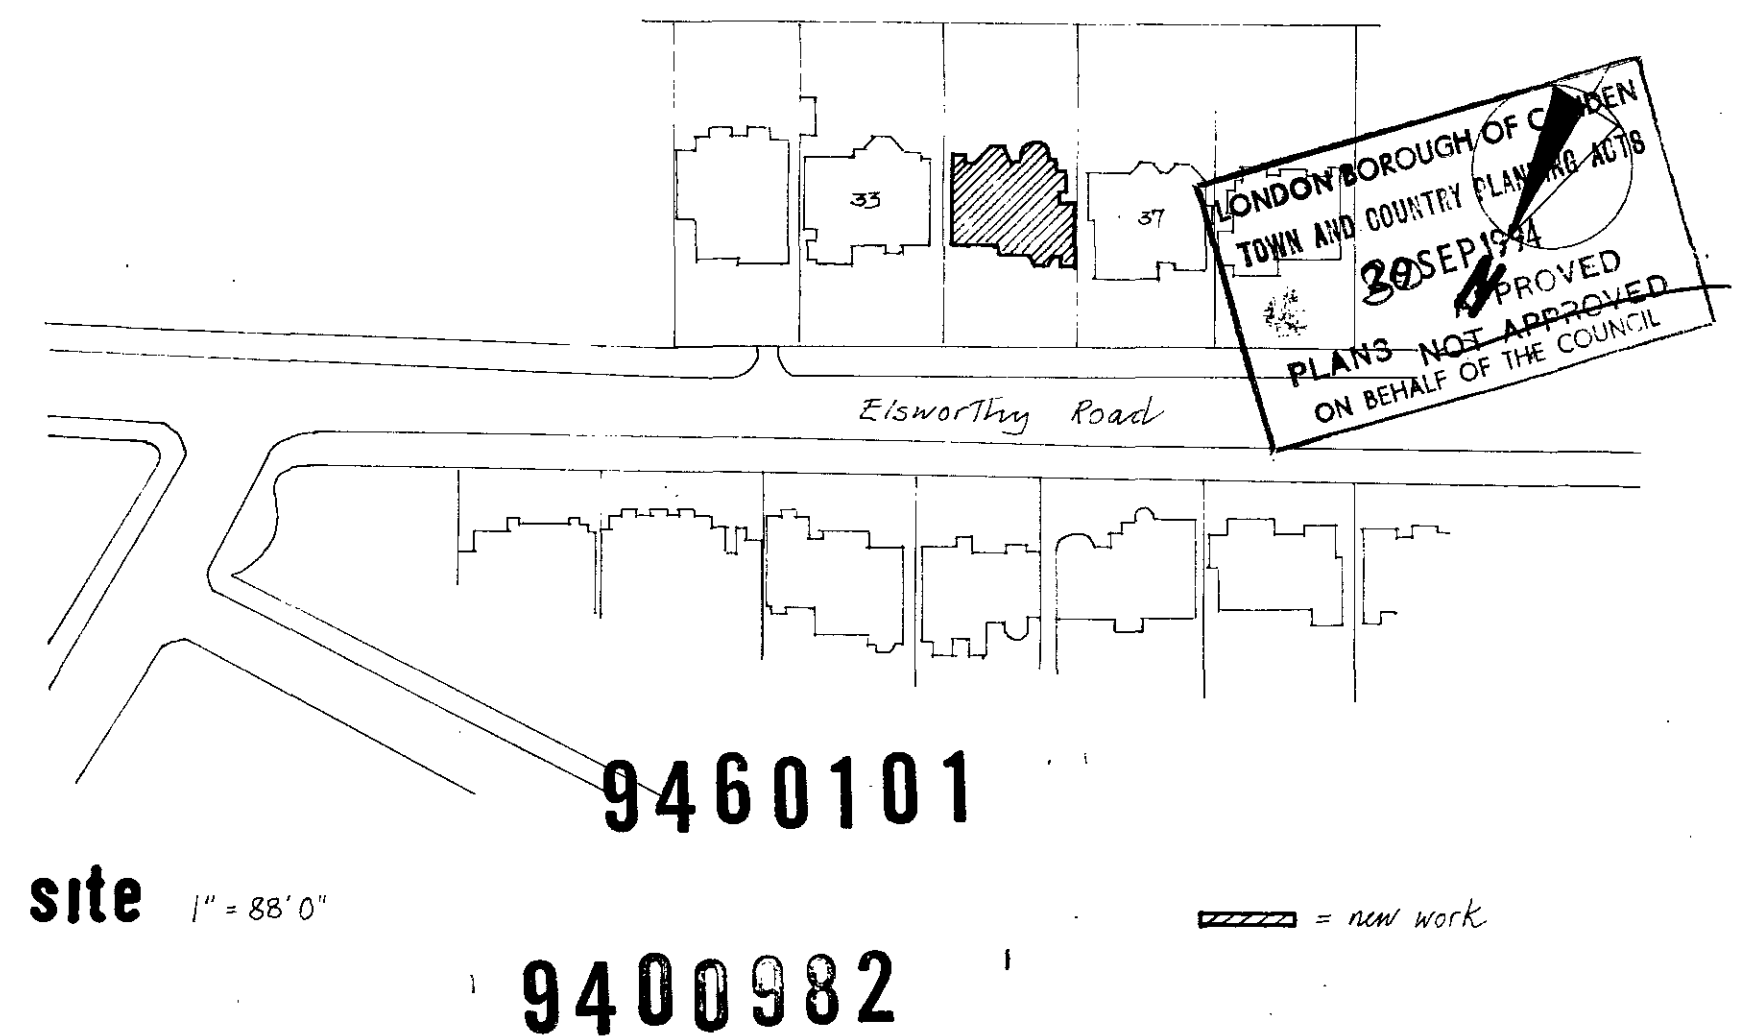

site 1" = 88'0"

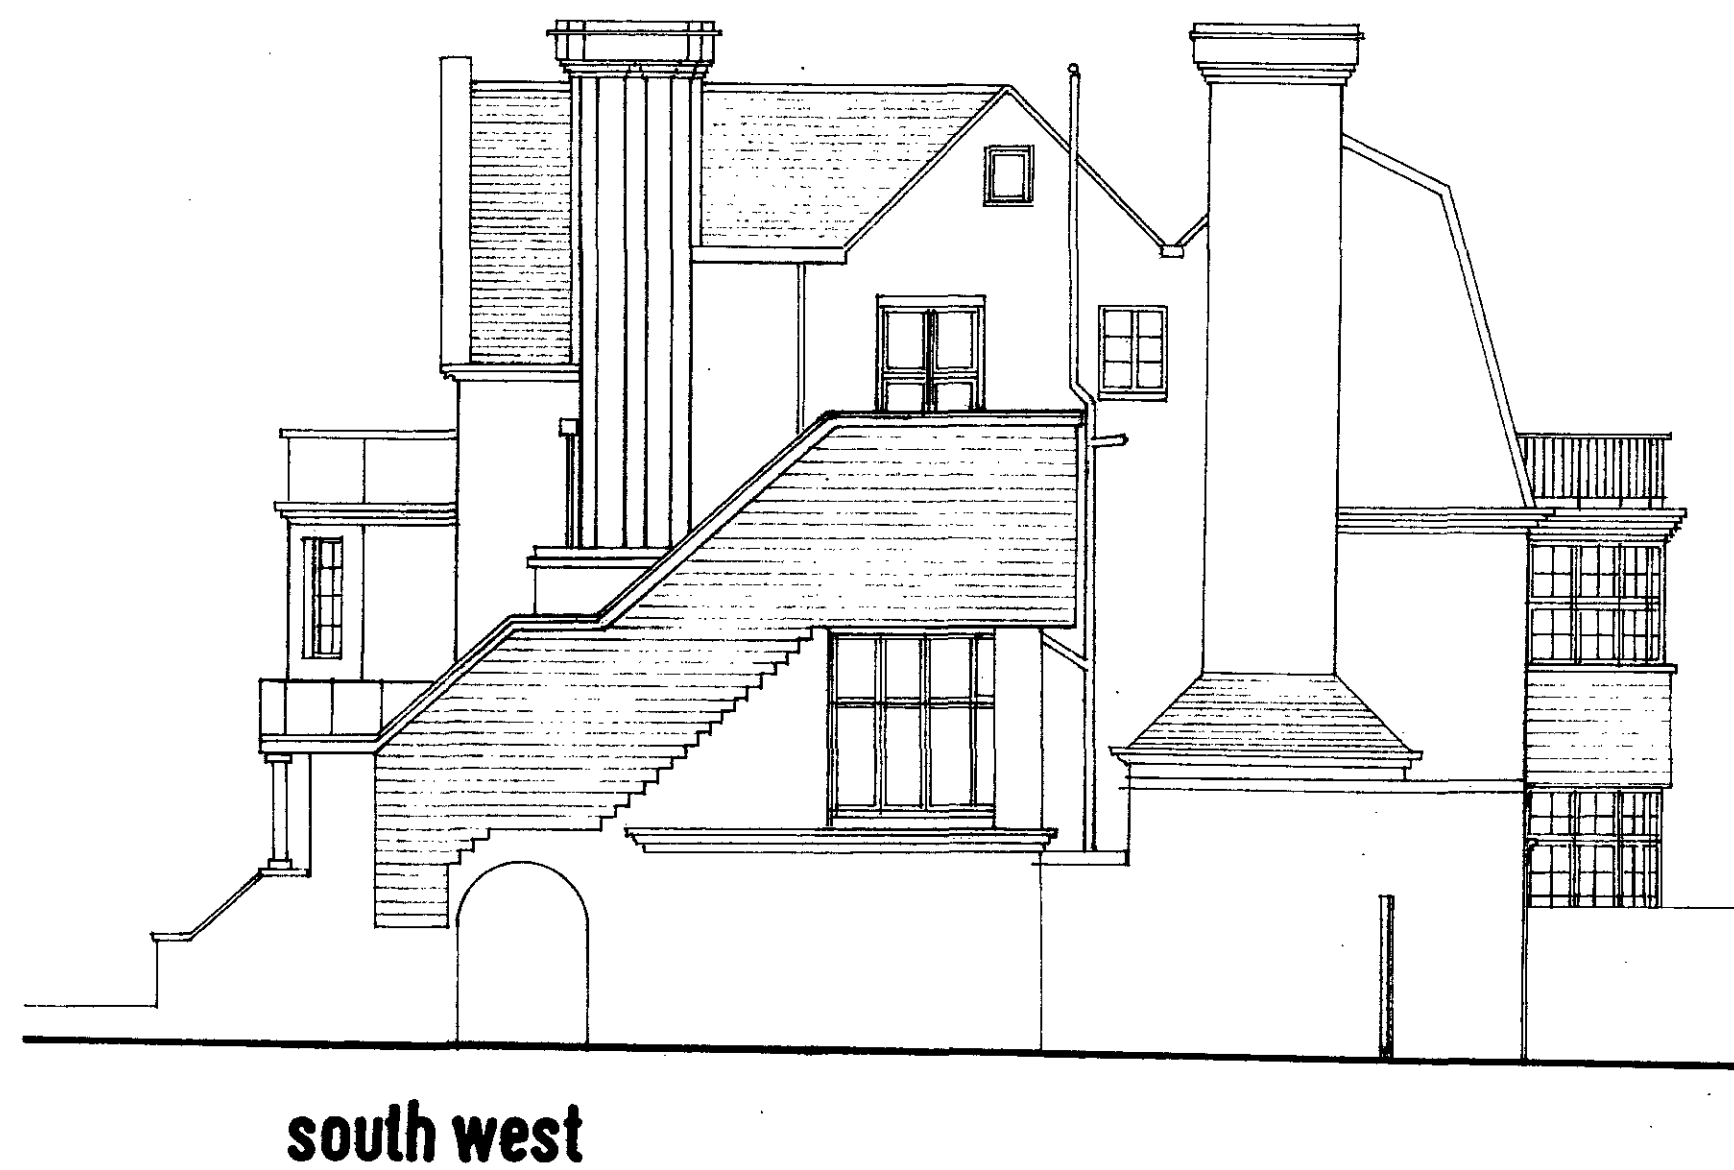

PROPOSED FACING MATERIALS
 Brickwork = red brick to match existing
 Windows = white painted timber frames with glazing bars to match existing
 Doors = white painted timber panelled doors
 Conservatory = white painted timber frames with glazing bars to match existing



9400982R1
 9460101R1

Revision a: 27 June 94 - back door revised
 Revision b: 16 Aug 94 - front bay window revised

BADEN-POWELL ARCHITECTS • 28 COLLEGE ROAD BATH BA1 5RR • 0225 319242
 job 35 Elsworth Road London SNW3
 title Elevations - PROPOSED
 scale 1/8" : 1'0" date June 1994 no 187/7b



north west



south west



south east




north east 9460101
9400982


LONDON BOROUGH OF CAMDEN
TOWN AND COUNTRY PLANNING ACT 1990
29 SEP 1994
APPROVED
PLANS NOT APPROVED
ON BEHALF OF THE COUNCIL

Revision or: 17 June 94 - general corrections


BADEN-POWELL ARCHITECTS • 28 COLLEGE ROAD BATH BA1 5RR • 0225 319242
job 35 Elsworth Road, London, SNW3
title Elevations - as EXISTING
scale 1/8" = 1'0" date June 1994 no 187/2a

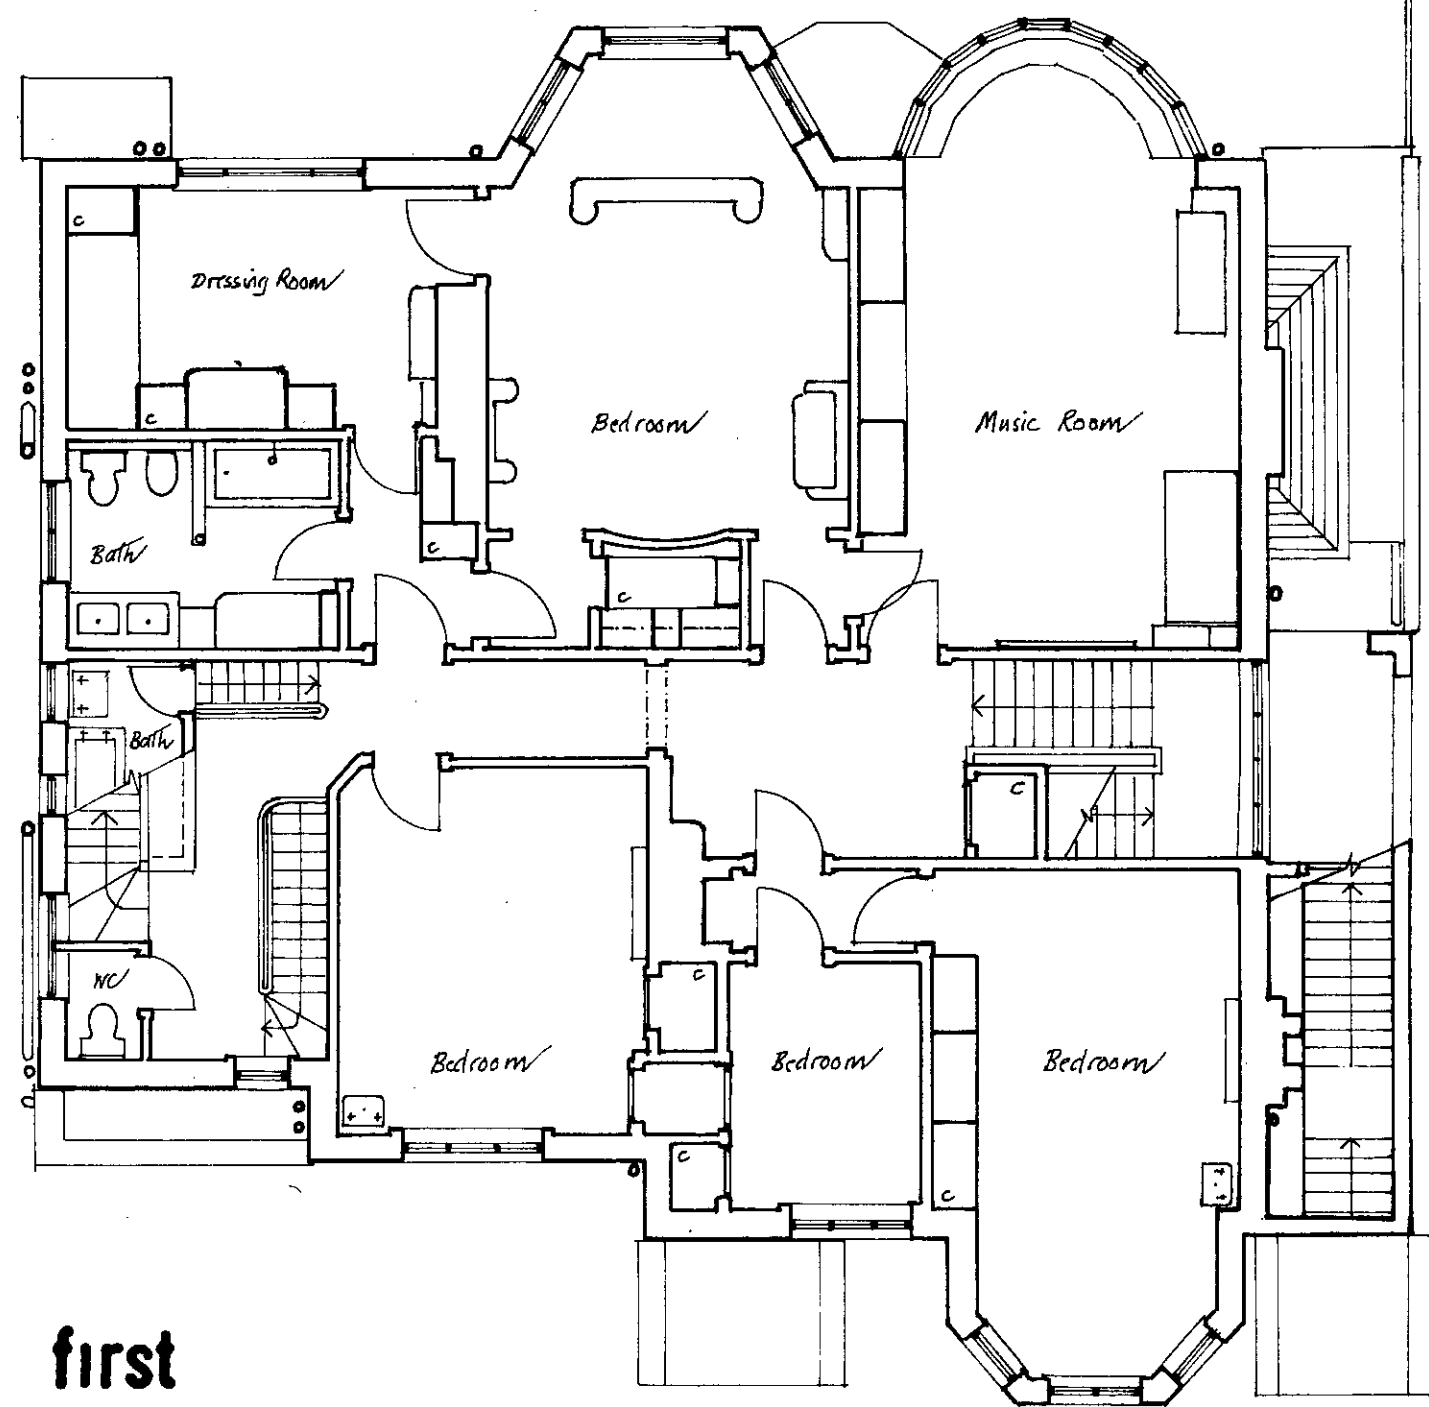



first

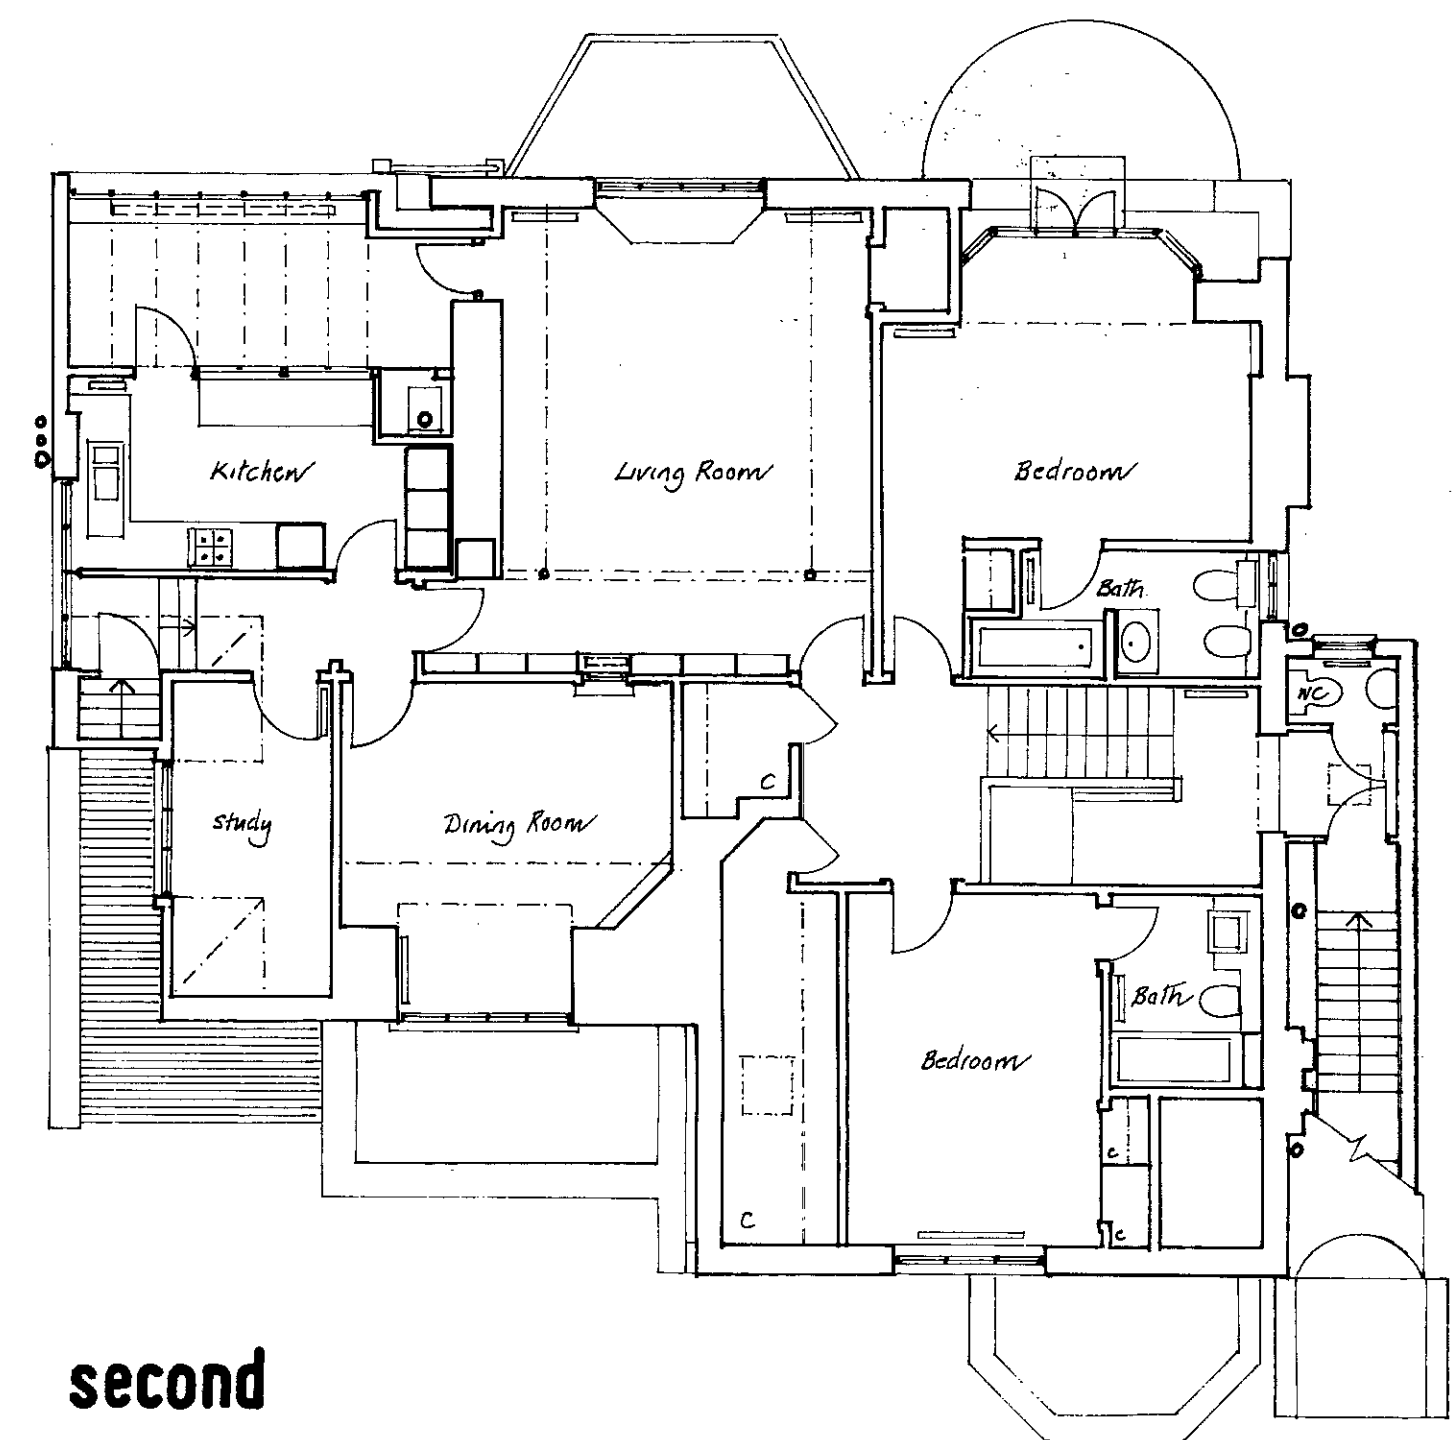

second

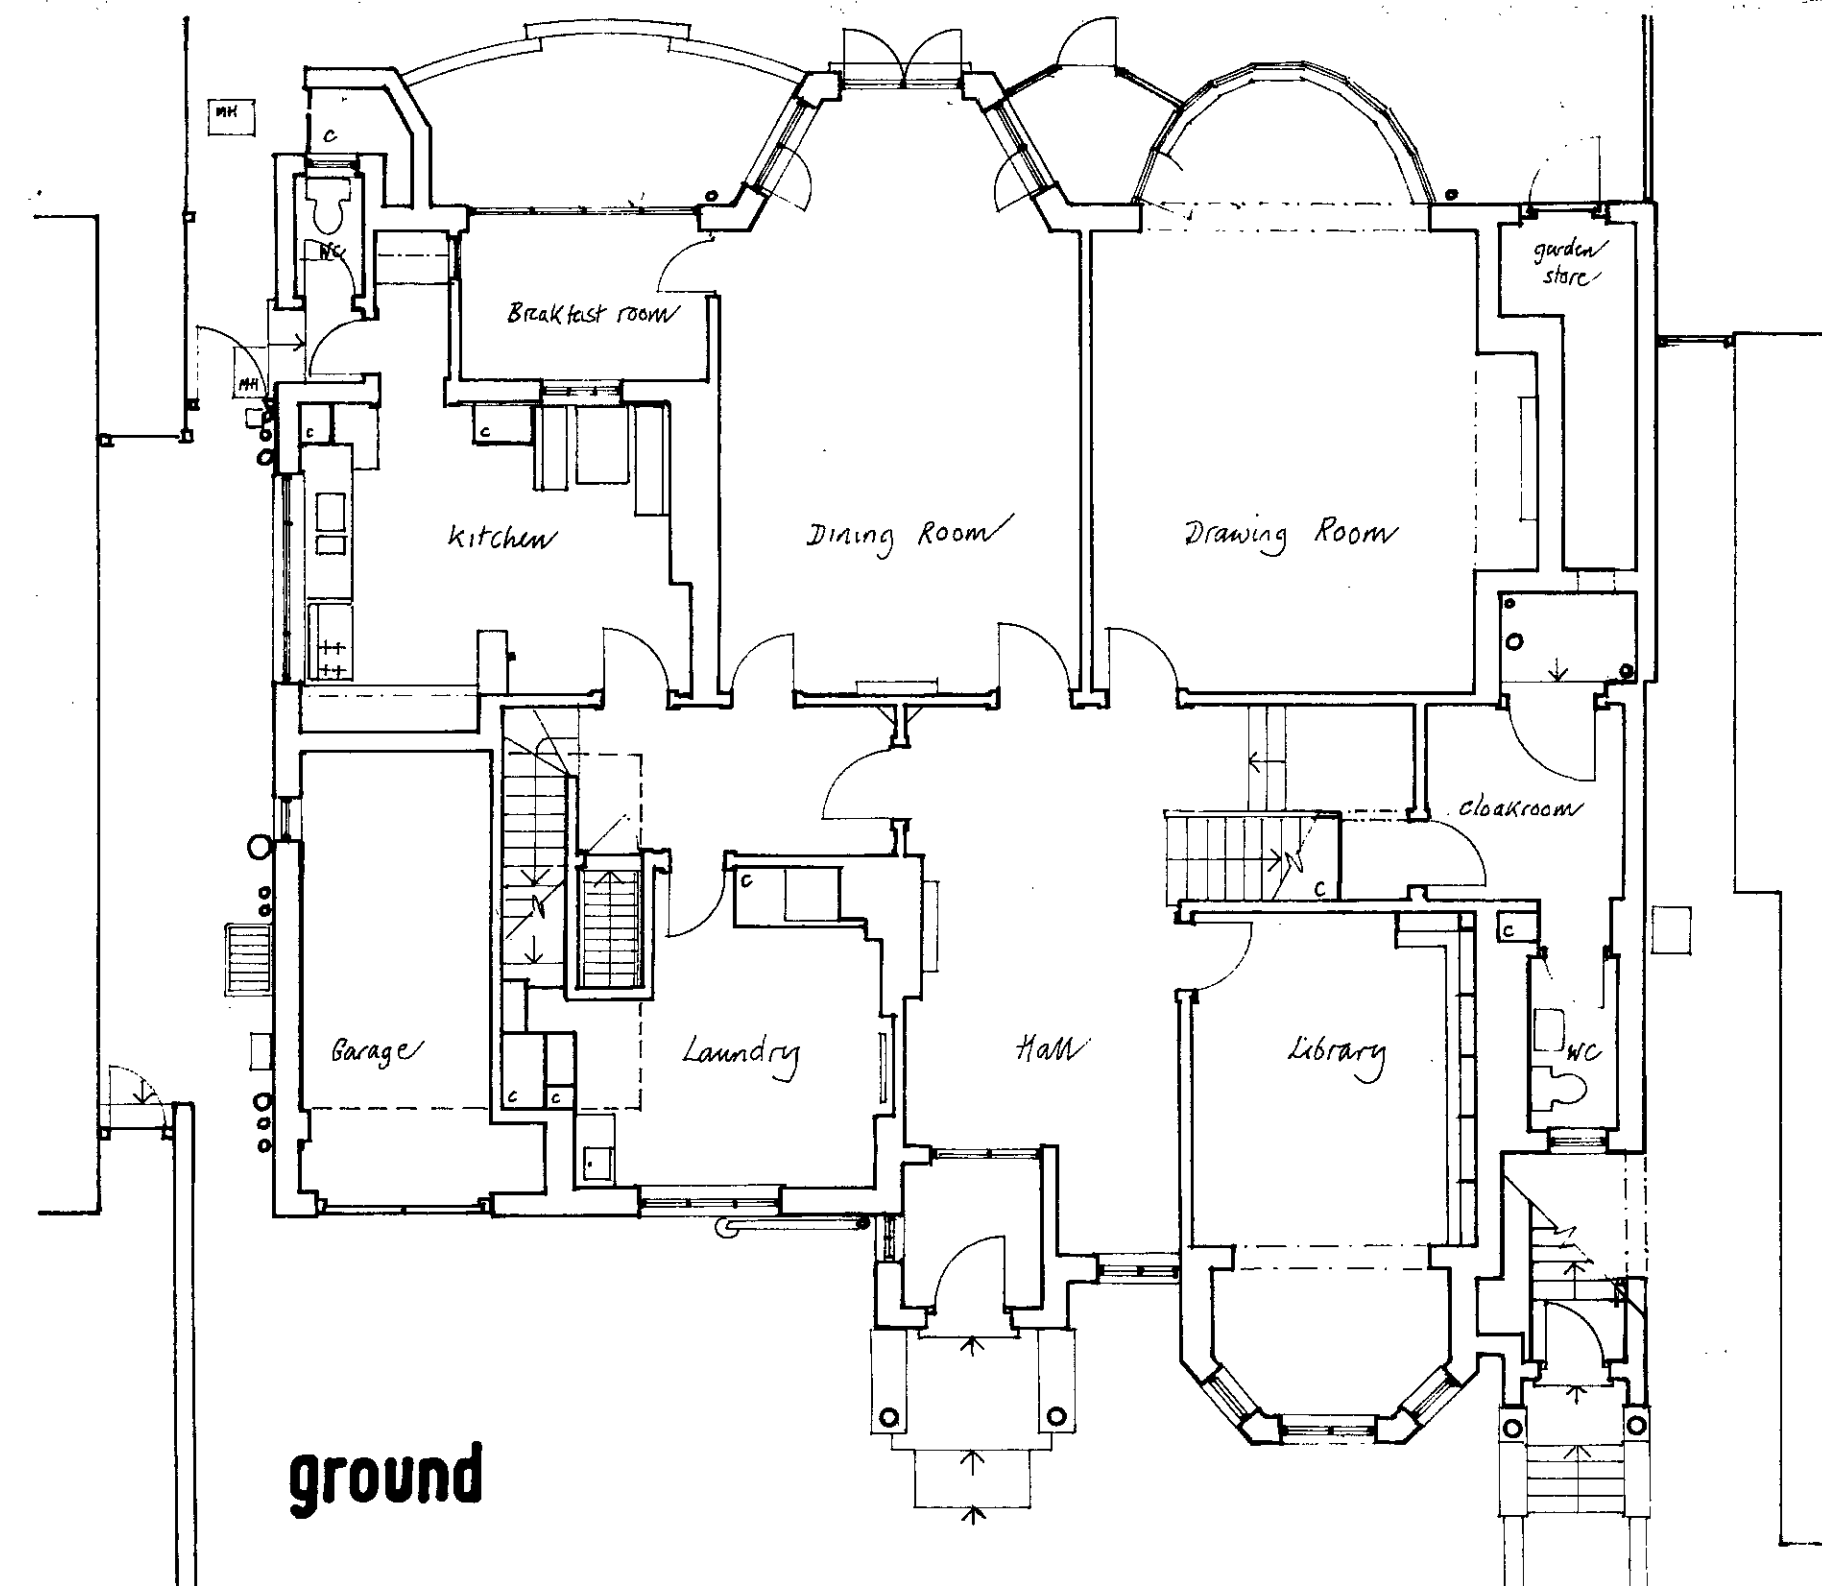

ground

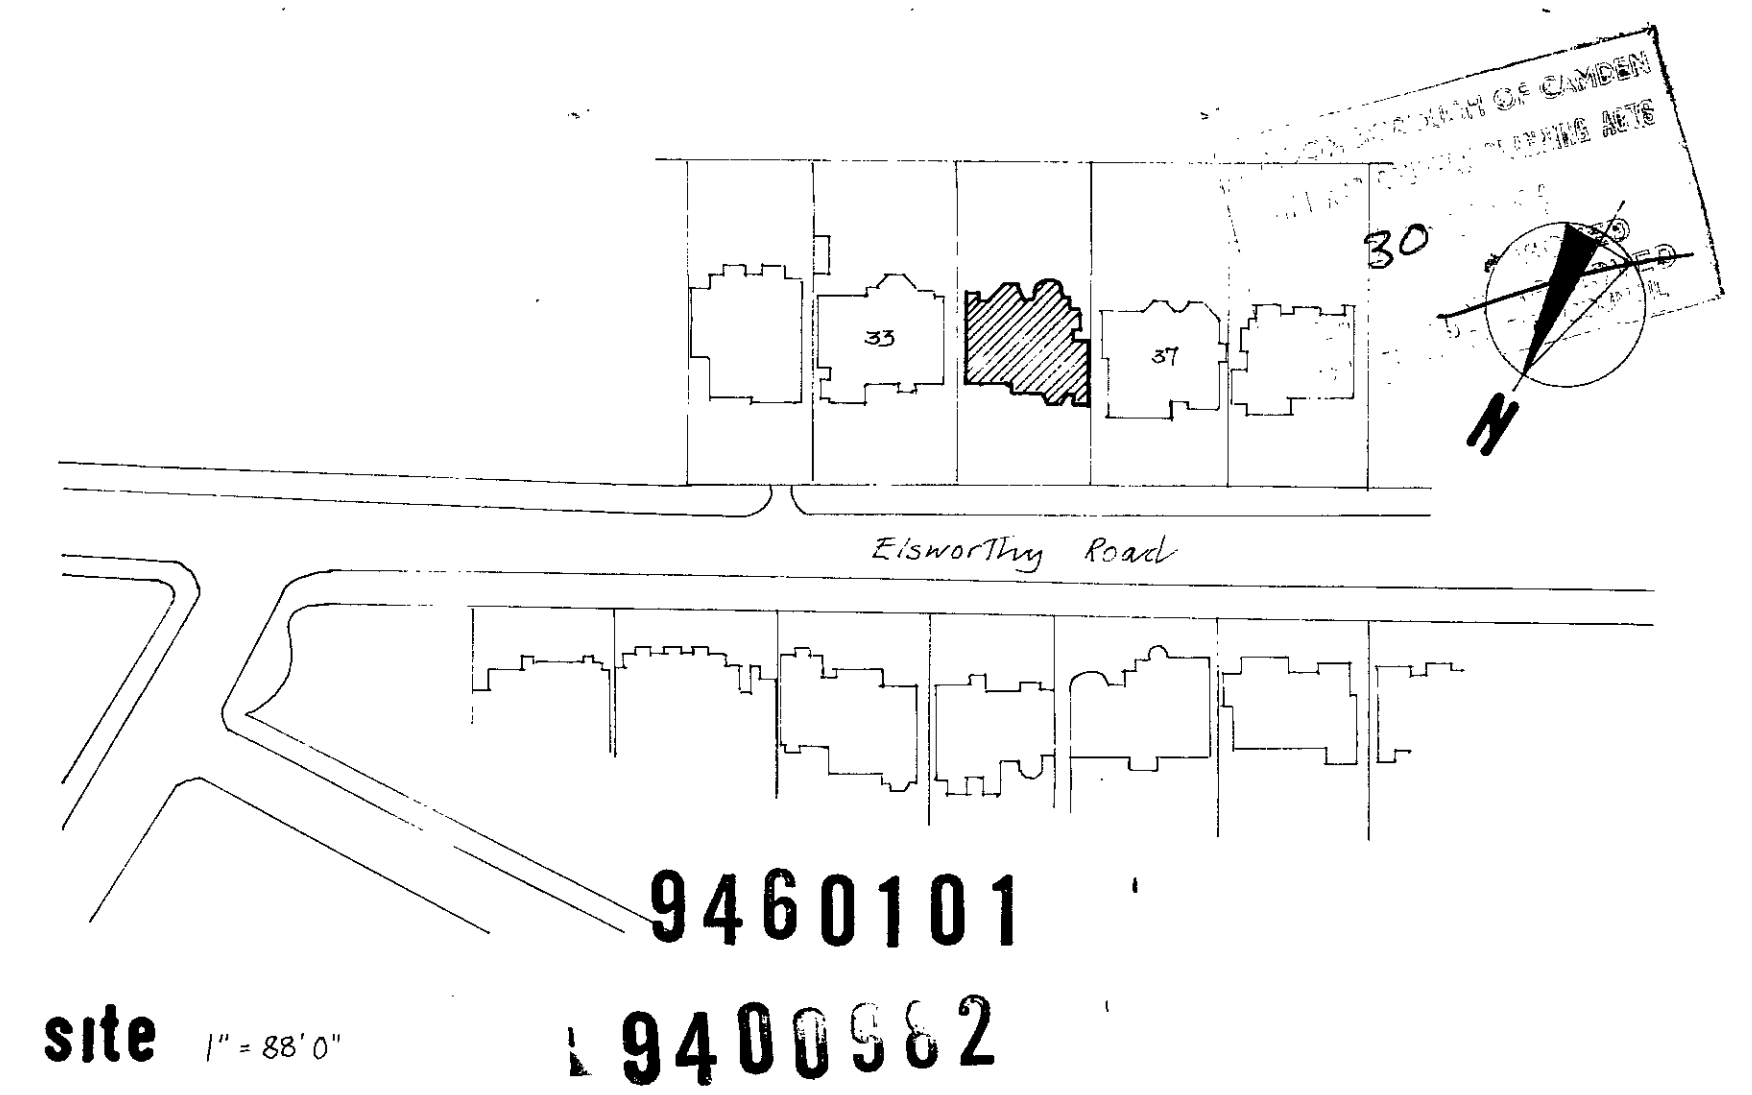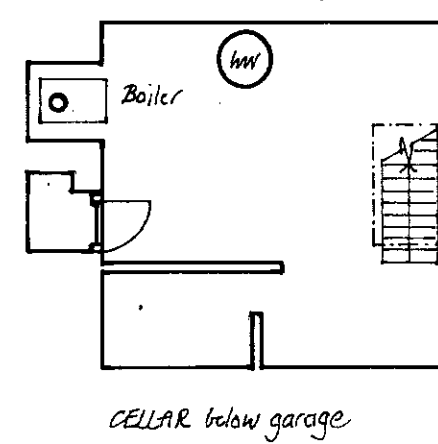

site 1" = 88' 0"

9460101

9400962

Revision a: 14 June 94 - general corrections

BADEN-POWELL ARCHITECTS • 28 COLLEGE ROAD BATH BA1 5RR • 0225 319242
 job 35 Elsworthy Road, N.W.3
 title Plans - as existing
 scale 1/8" = 1'0" date June 1994 no. 187/1a