



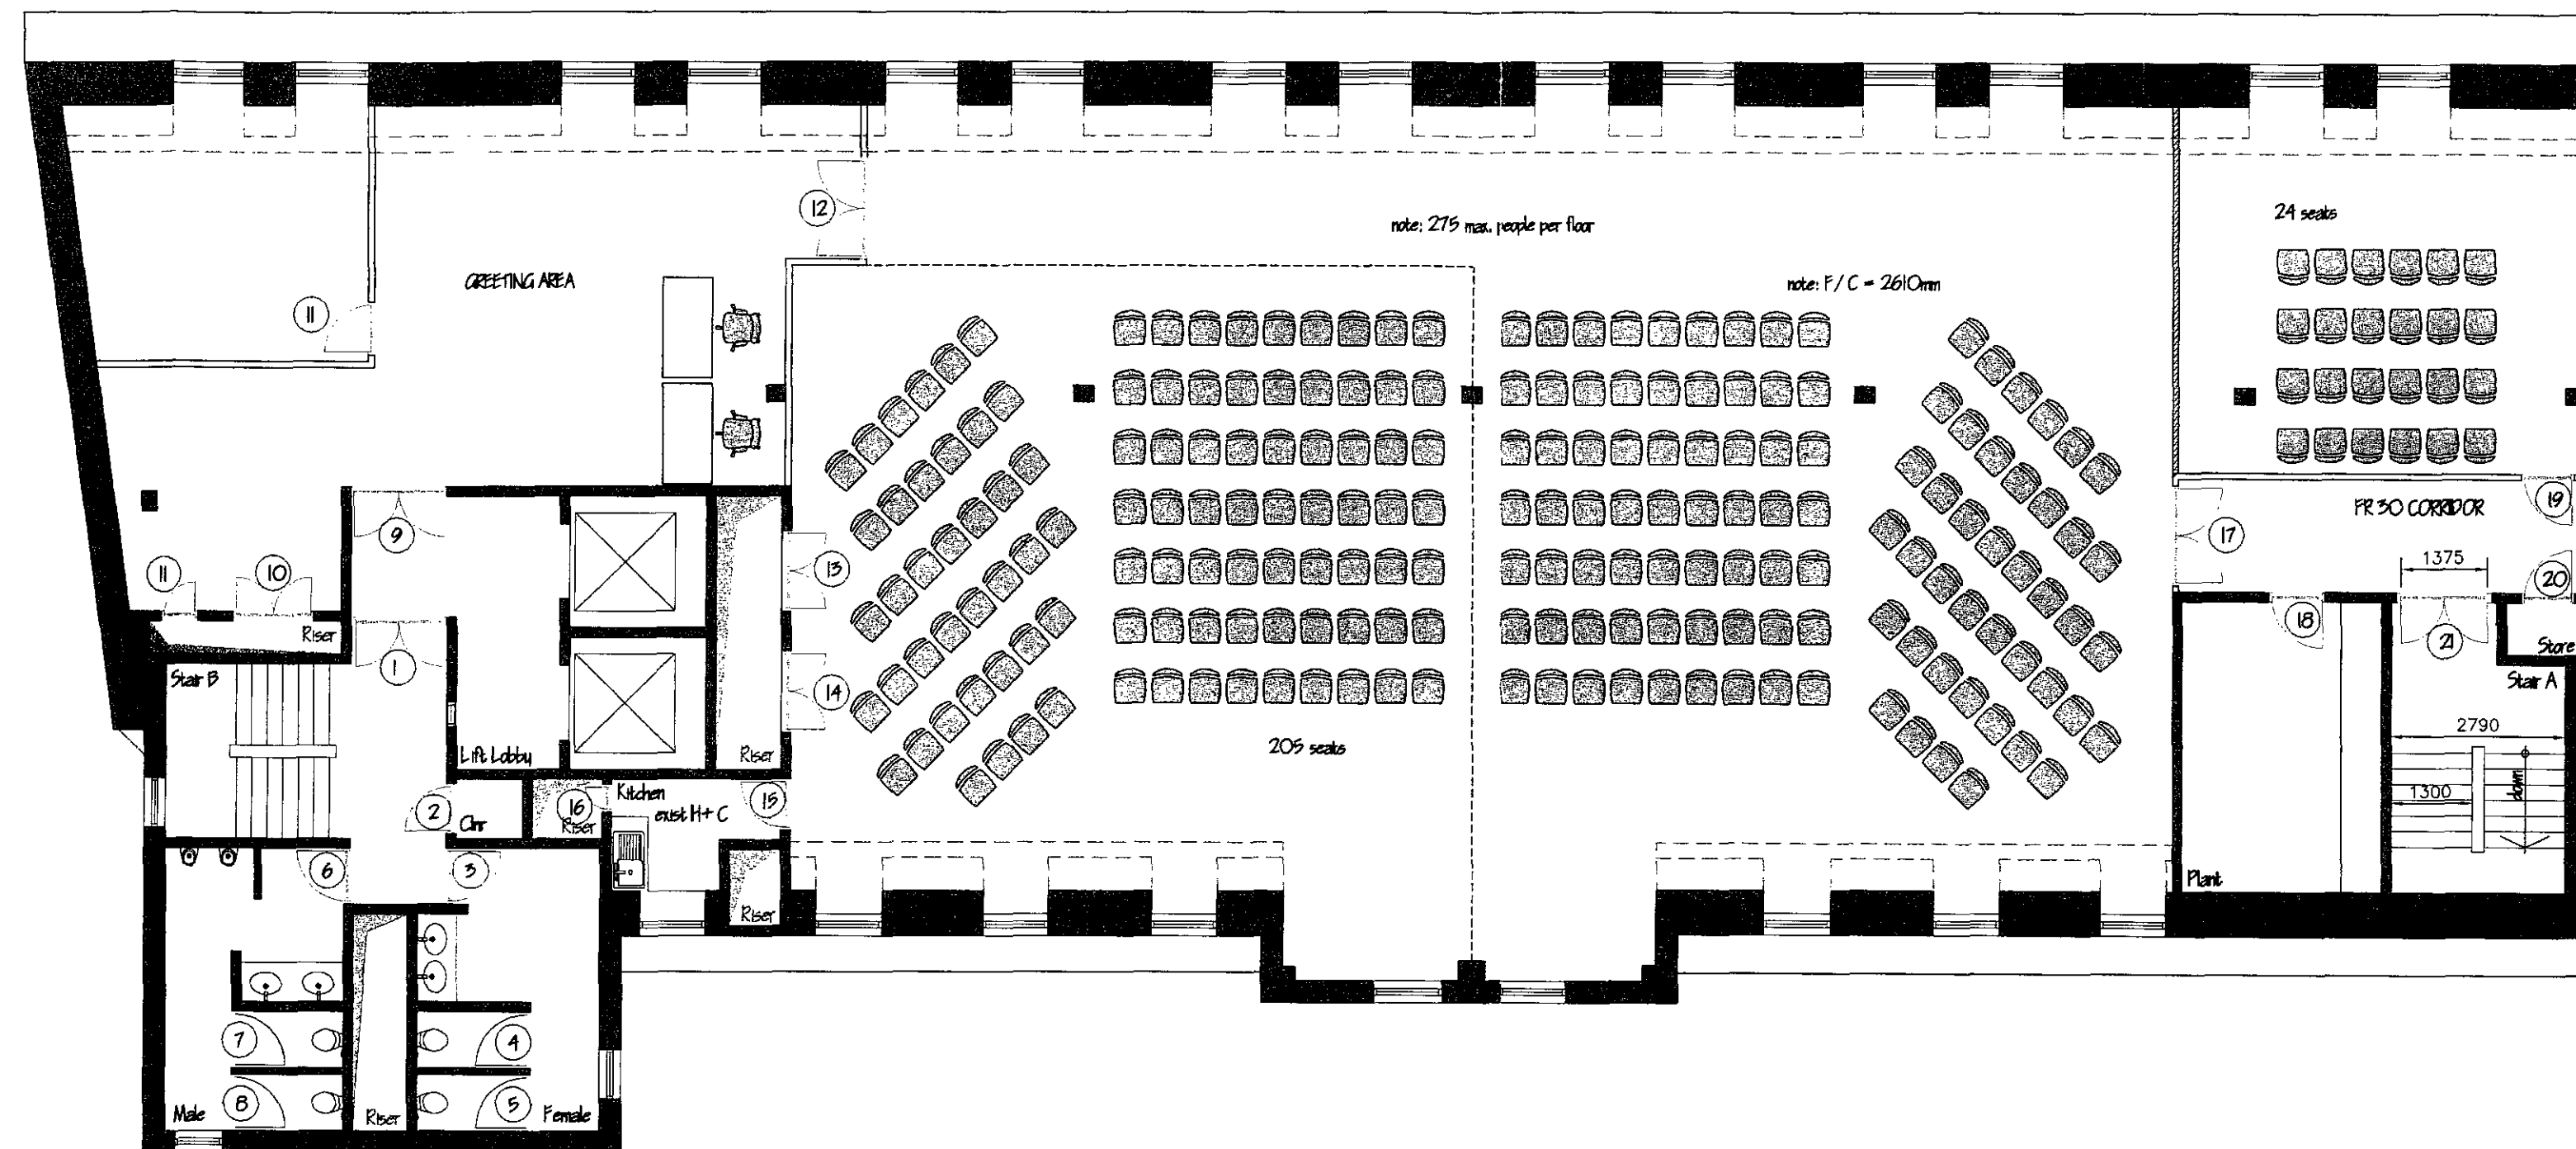

Fourth Floor

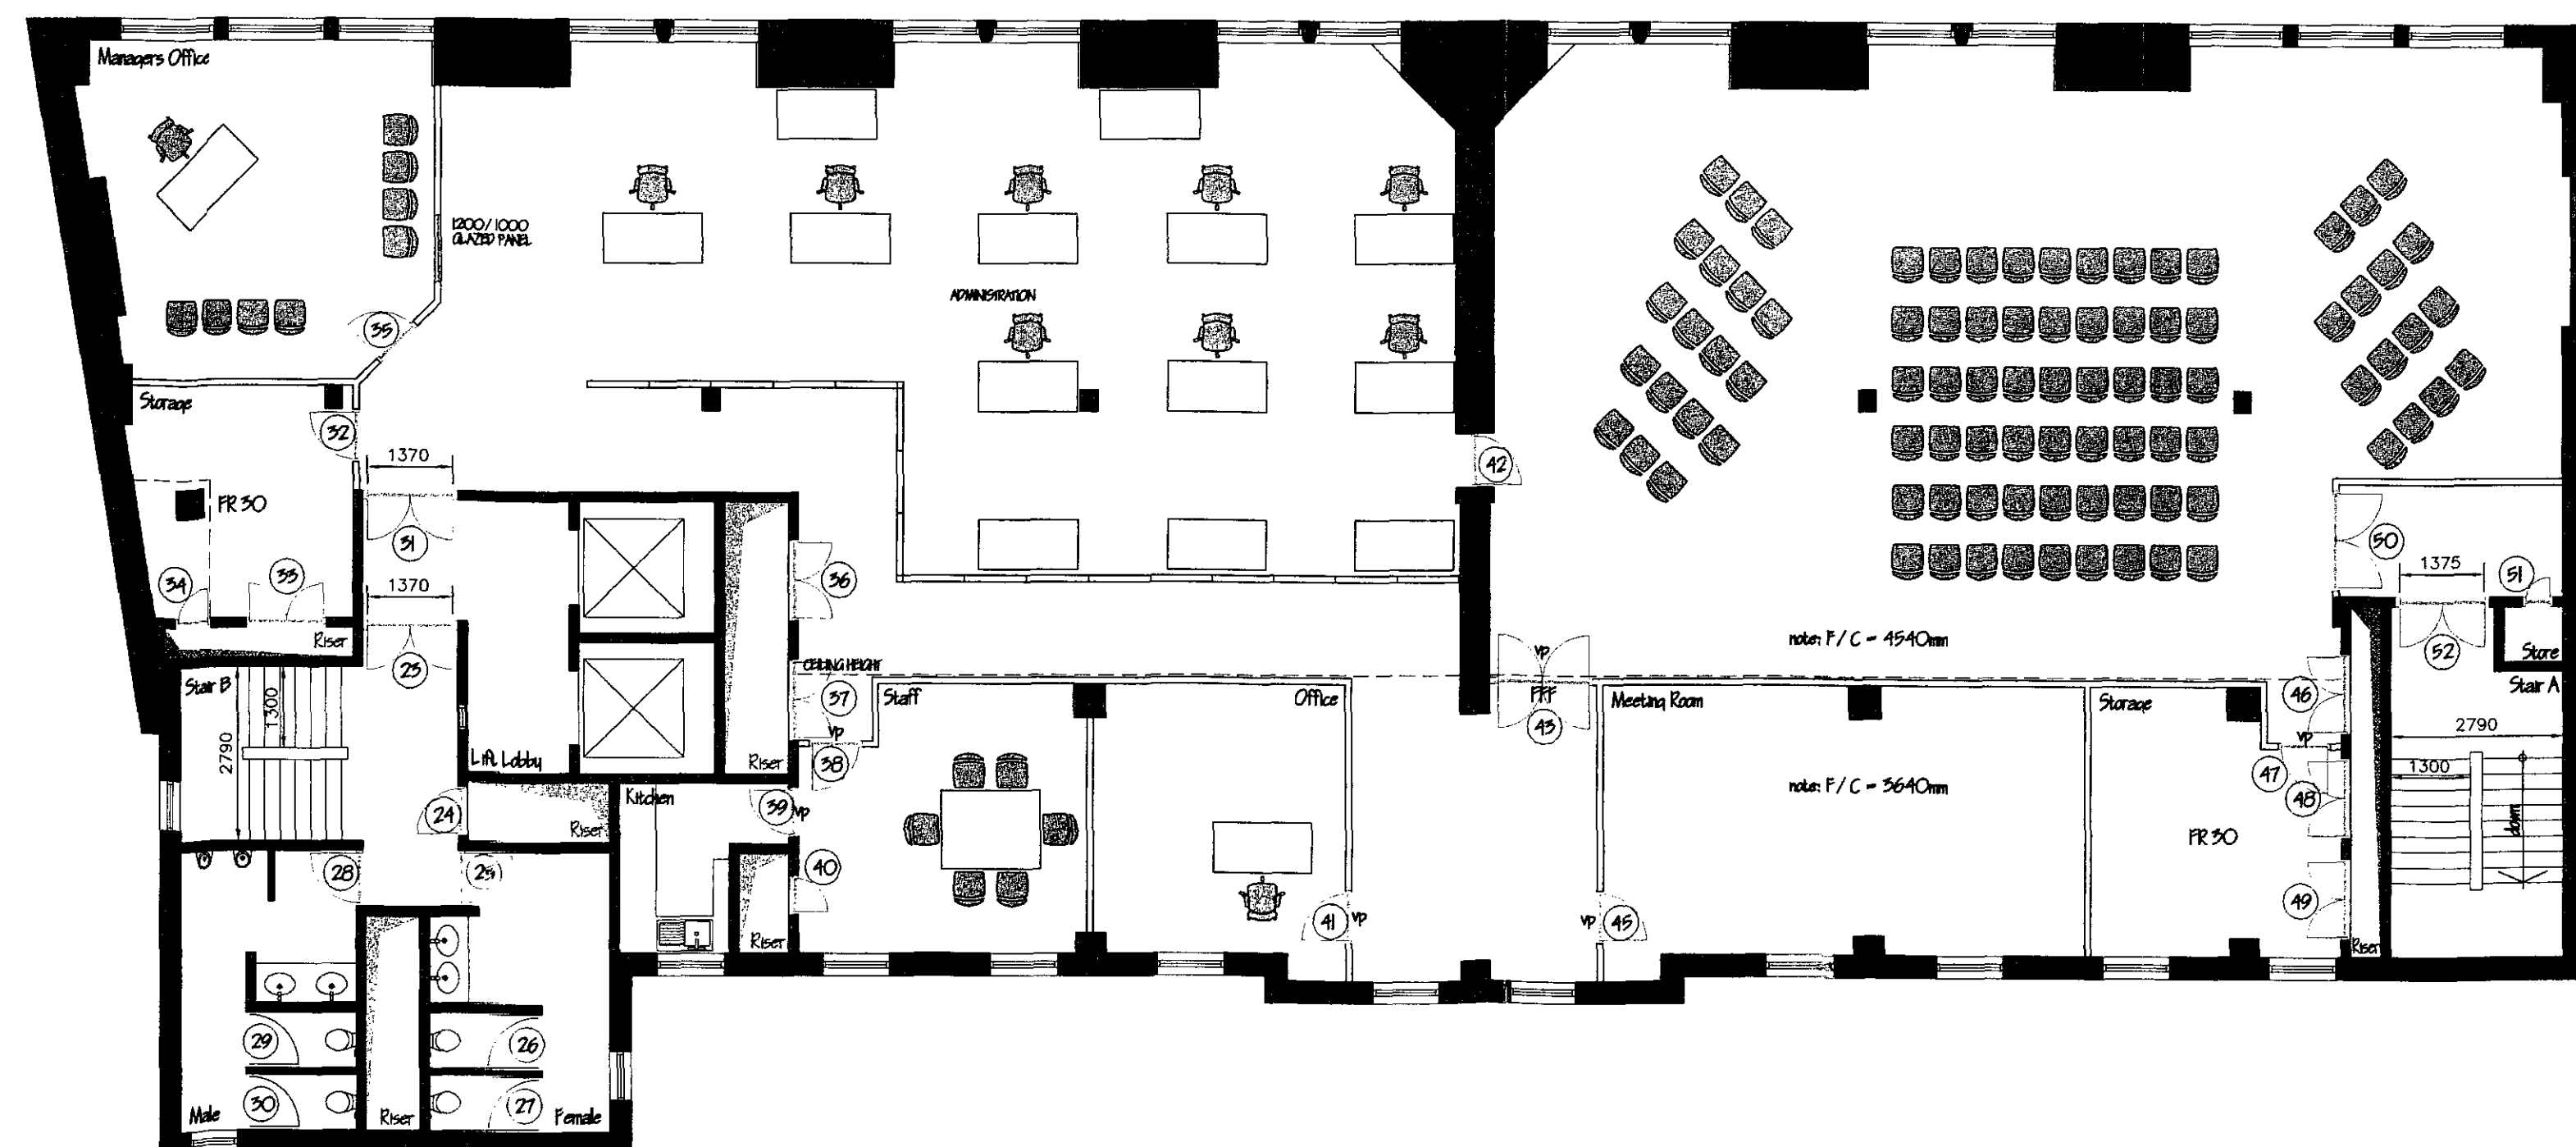


Third Floor

Handwritten: 1E8700555, 1E9700535


Stamp: LONDON BOROUGH OF CAMDEN
TOWN AND COUNTRY PLANNING ACTS
14 AUG 1997
PLANS APPROVED
ON BEHALF OF THE COUNCIL

KEY


- existing structure
- new partition
- screening
- demountable/mobile
- future

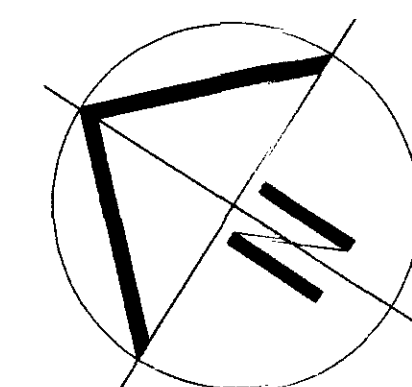

Client Landmark Education Corp	
Site Address 203 Eversholt St London NW1	
Drawing Title Proposed Layouts to Third and Fourth Floors	
Scale 1:100	Drawn By FG
Drawn No. LAN767/B	Date 09/04/97
PRICE KALTON INTERIORS LTD 15 Lamb Street London E1 6EA Tel: 01753 611 111 Fax: 01753 611 112 Plans for information only	

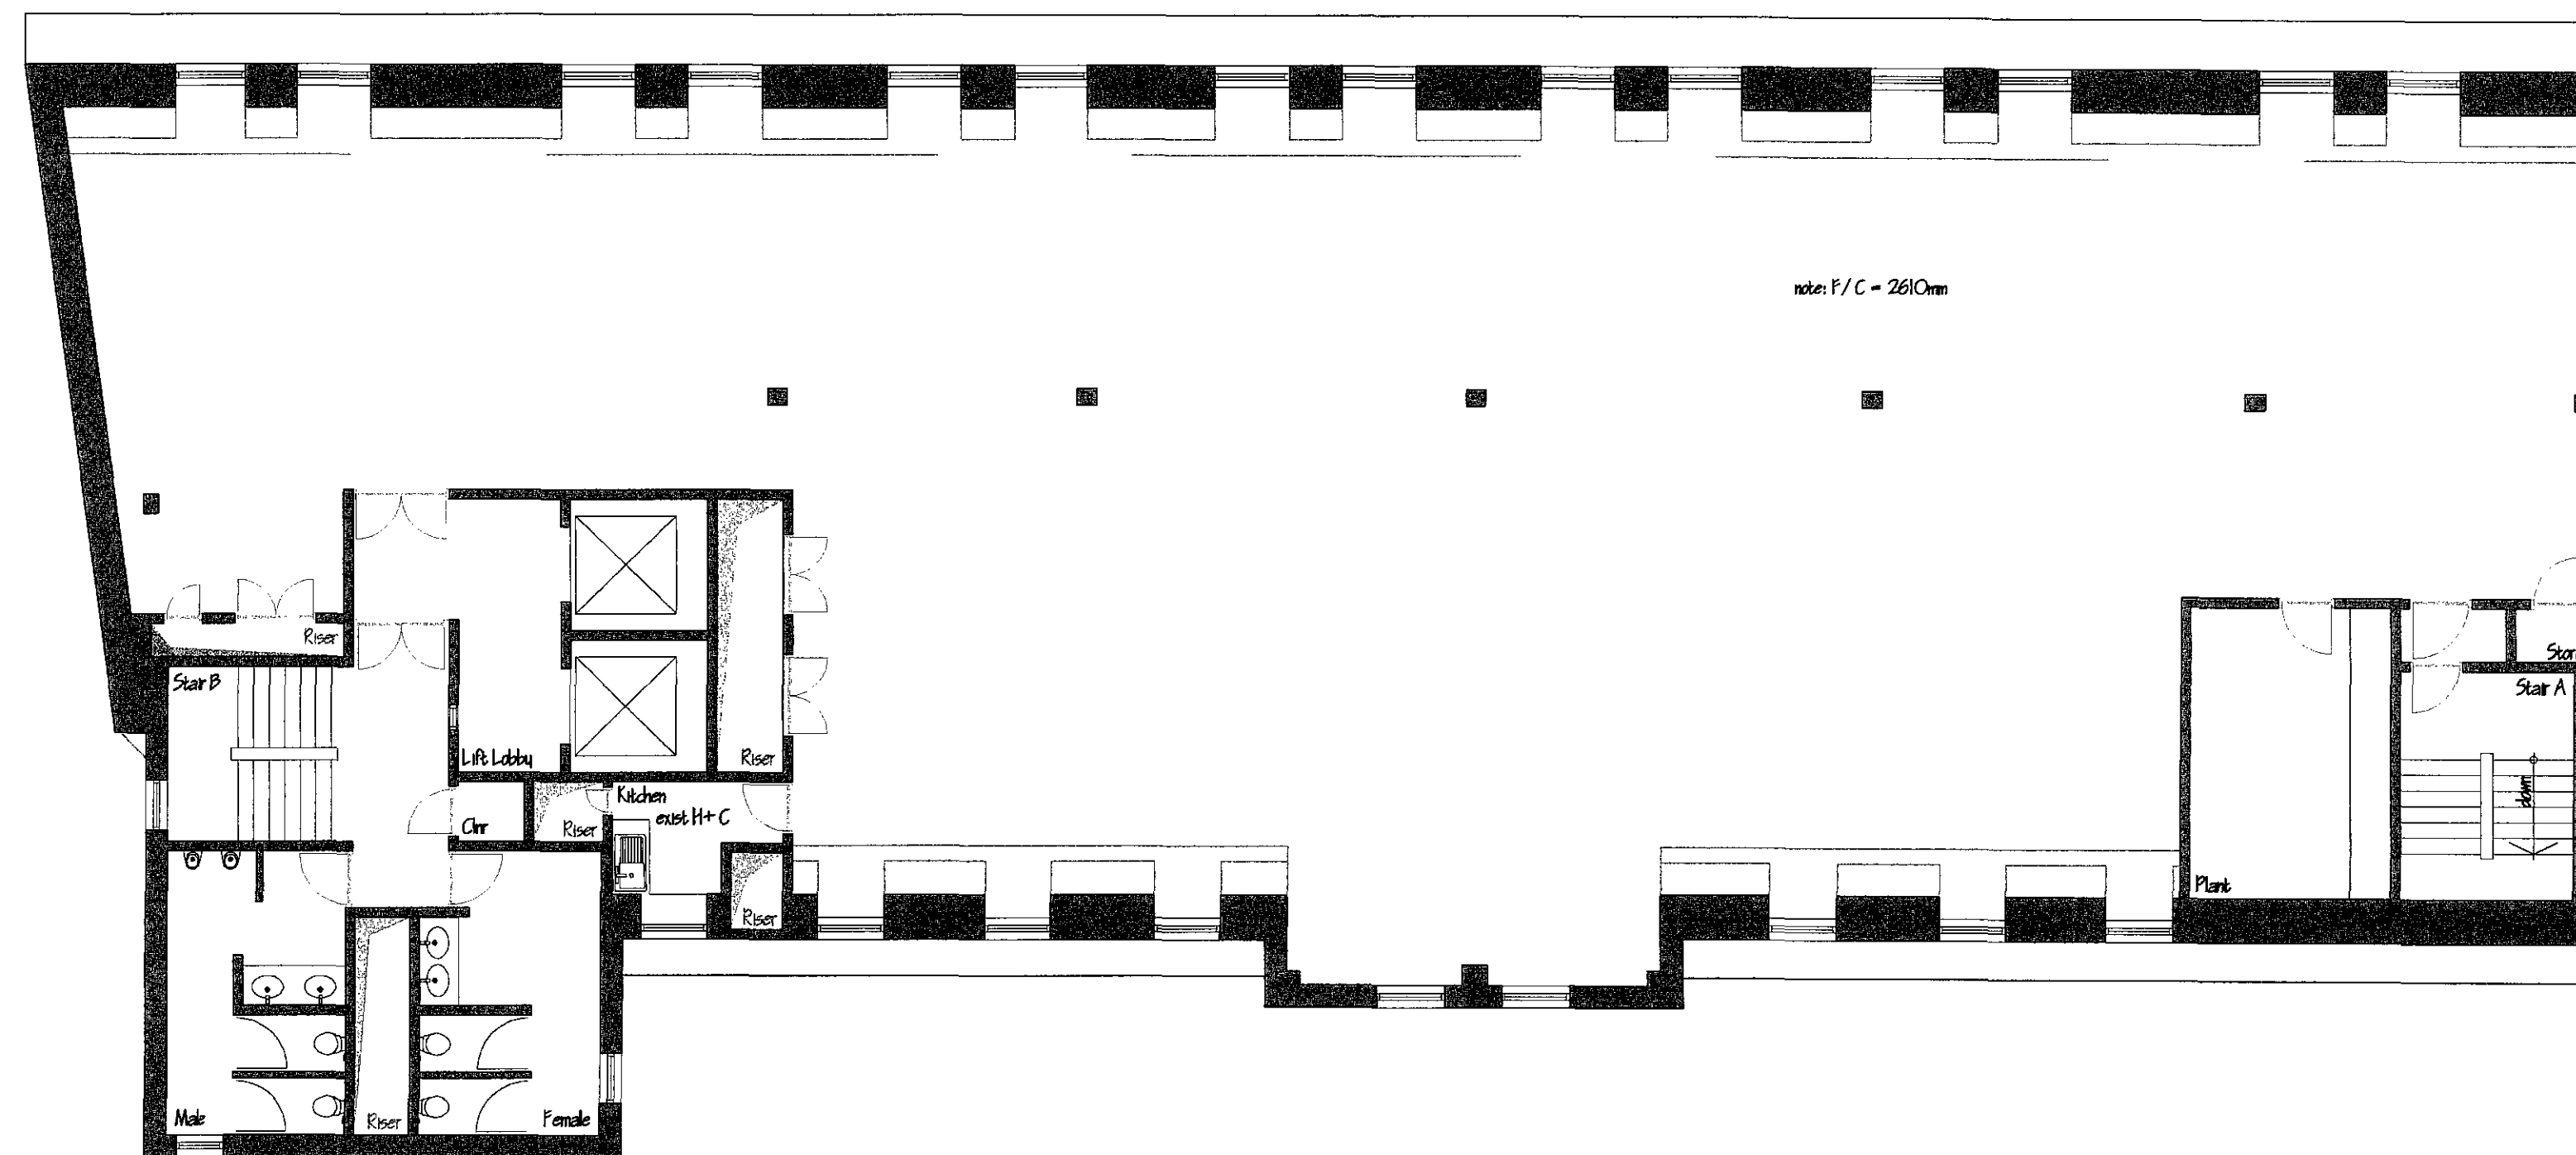

Fourth Floor

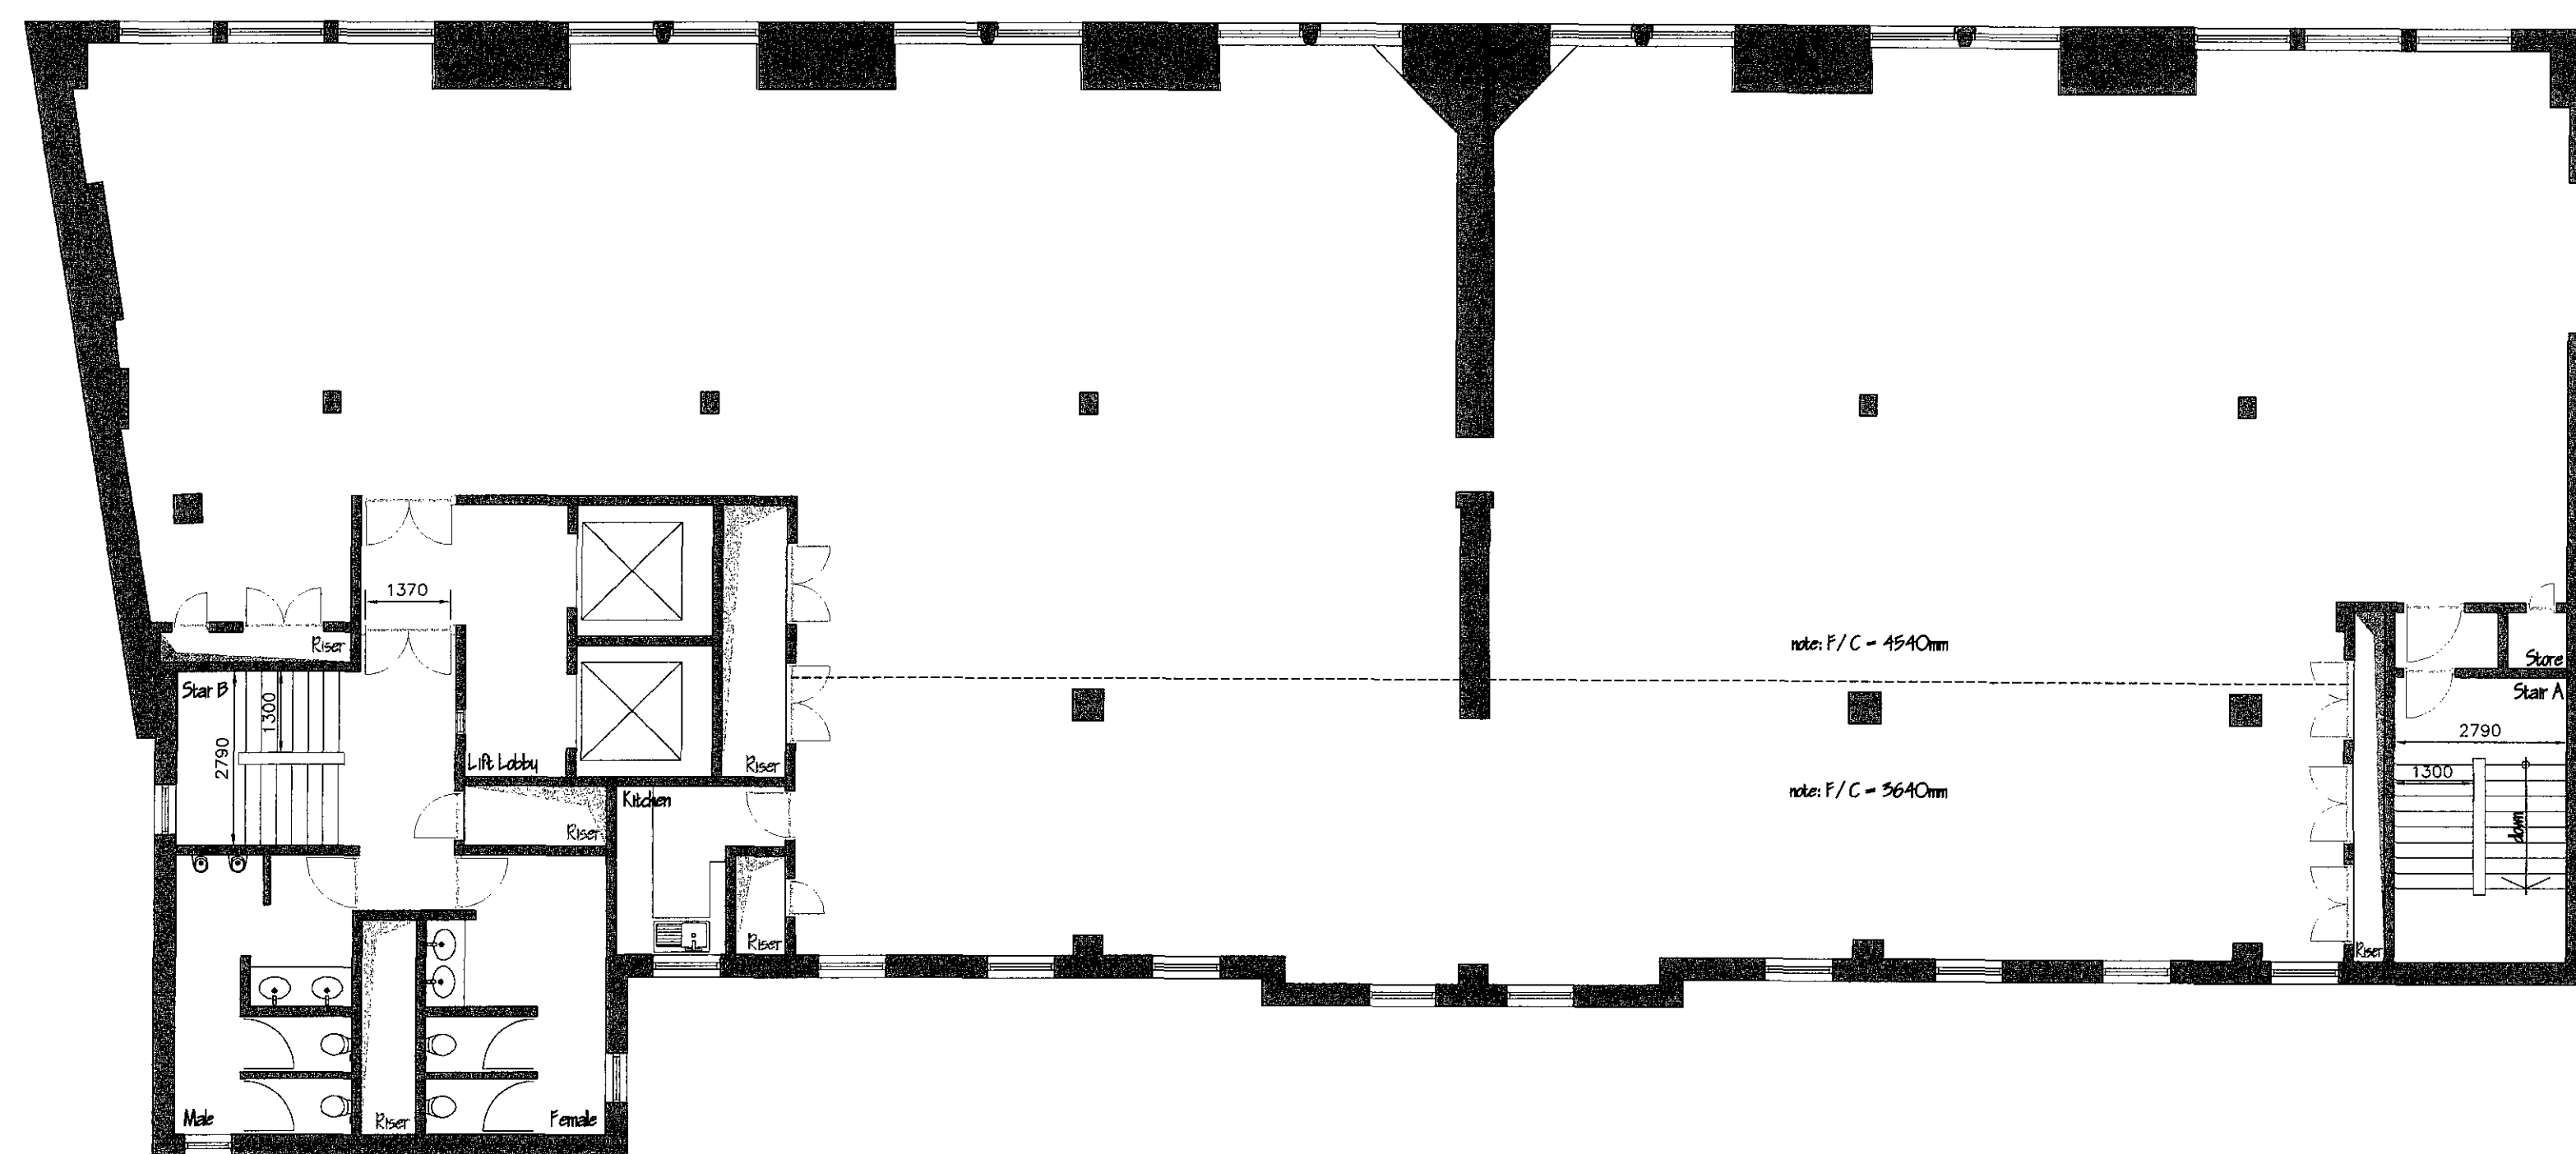


Third Floor



 LONDON BOROUGH OF CAMDEN
 TOWN AND COUNTRY PLANNING ACTS
 14 AUG 1997
 PLANS APPROVED
 ON BEHALF OF THE COUNCIL

KEY

-  existing structure
-  new partition
-  screening
-  demountable/modular
-  future

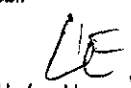 **9700335**

9700334

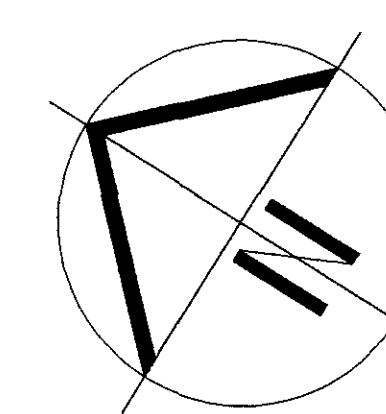

Client Landmark Education Corp	
Site Address 203 Eversholt St London NW1	
Drawing Title 3rd and 4th floors as existing.	
Scale 1:100	Drawn By FG
Dwg No. LAN767/A	Date 09/04/97
PRICE WALTON INTERIORS LTD 15 Lamb Street London E1 6EA Tel 0171-253 9000 Fax 0171-253 9008 Plans for indication only.	