


# SITE LOCATION PLAN

ROOF, 203 Eversholt Street, London, NW1

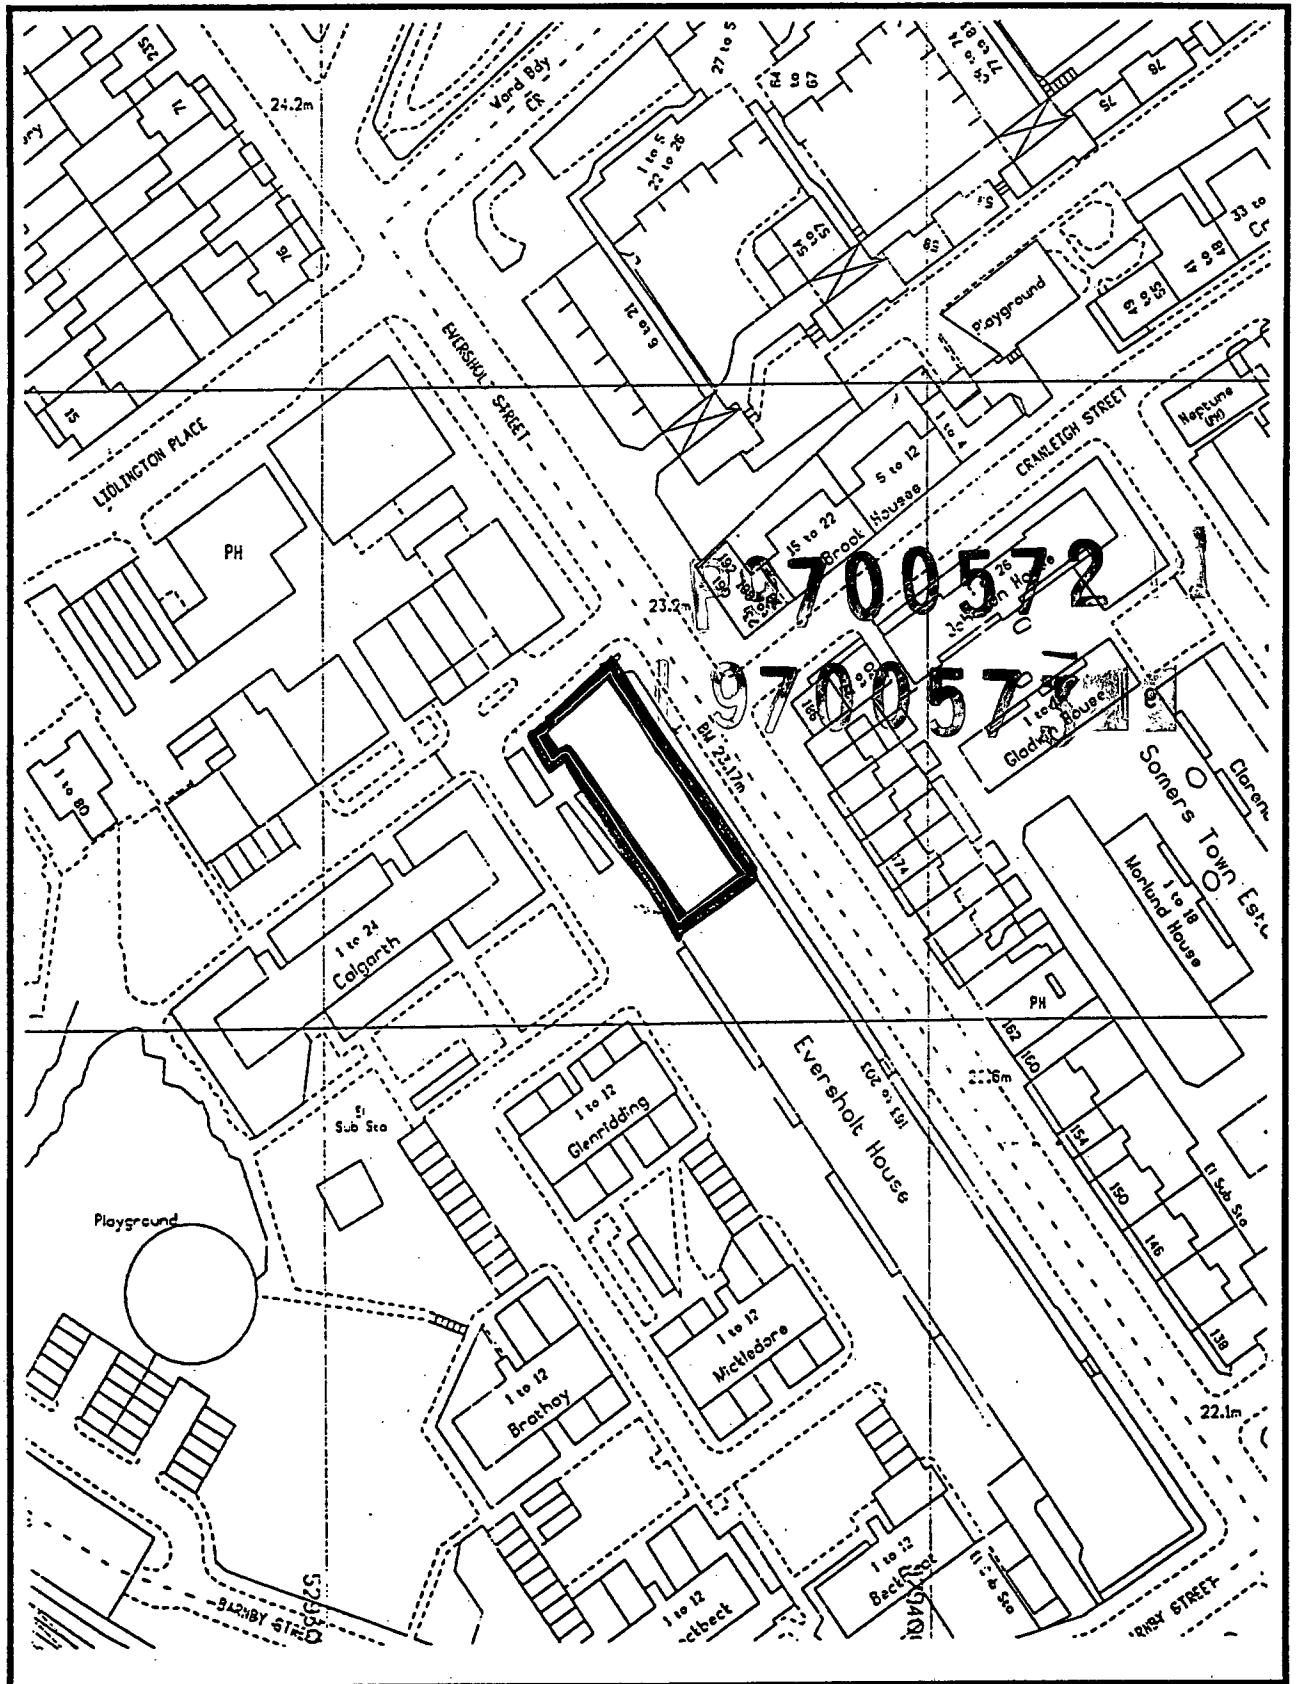

Drawing No: A4/P728/01

Date: May 1997

Rolfe Judd Planning  
Old Church Court, Claylands Road, The Oval, London, SW8 1NZ