


App. No. 8701447

TQ 2883 SE

832

833

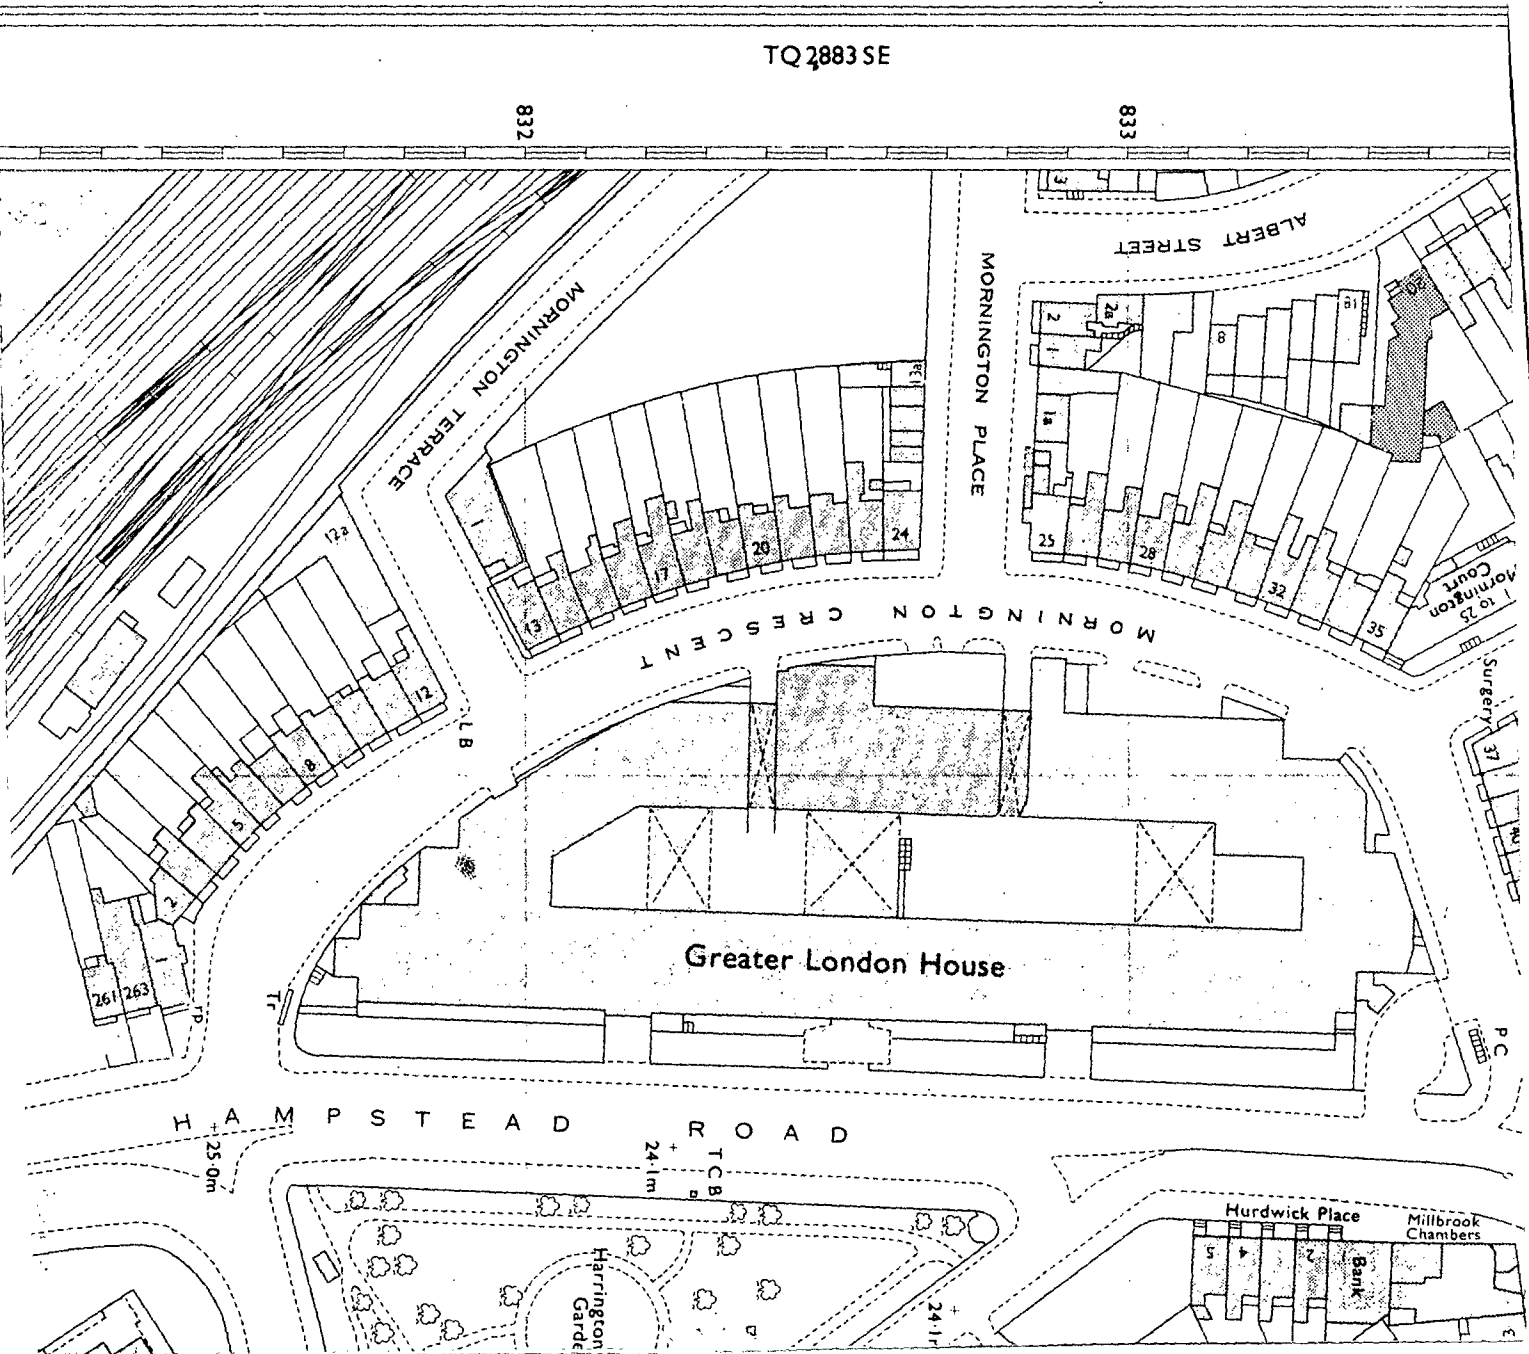

**London Borough of Camden  
Town and Country Planning Act 1971 (sections 36 & 37)  
APPLICATION DATED .....**

Premises 20 MORNINGTON CRESCENT  
Verged RED above

Scale 1 : 1250

