

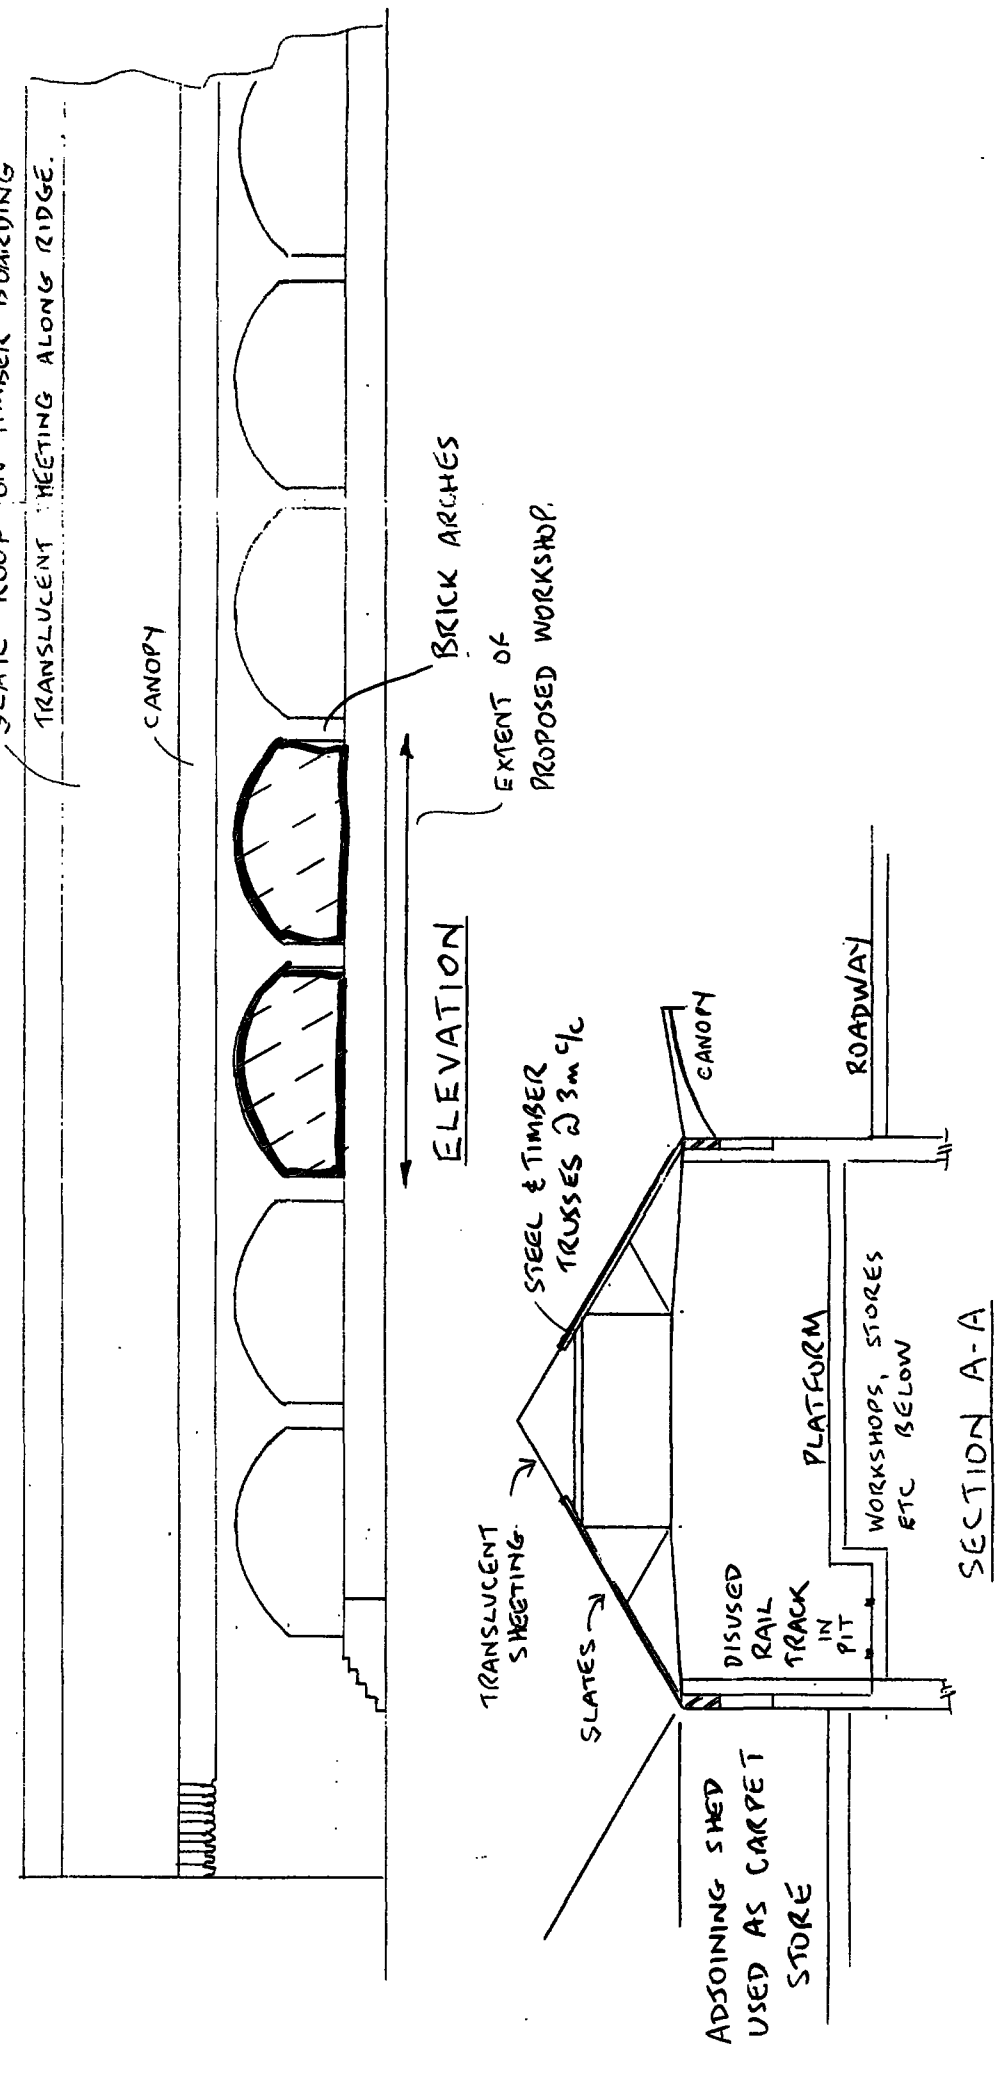
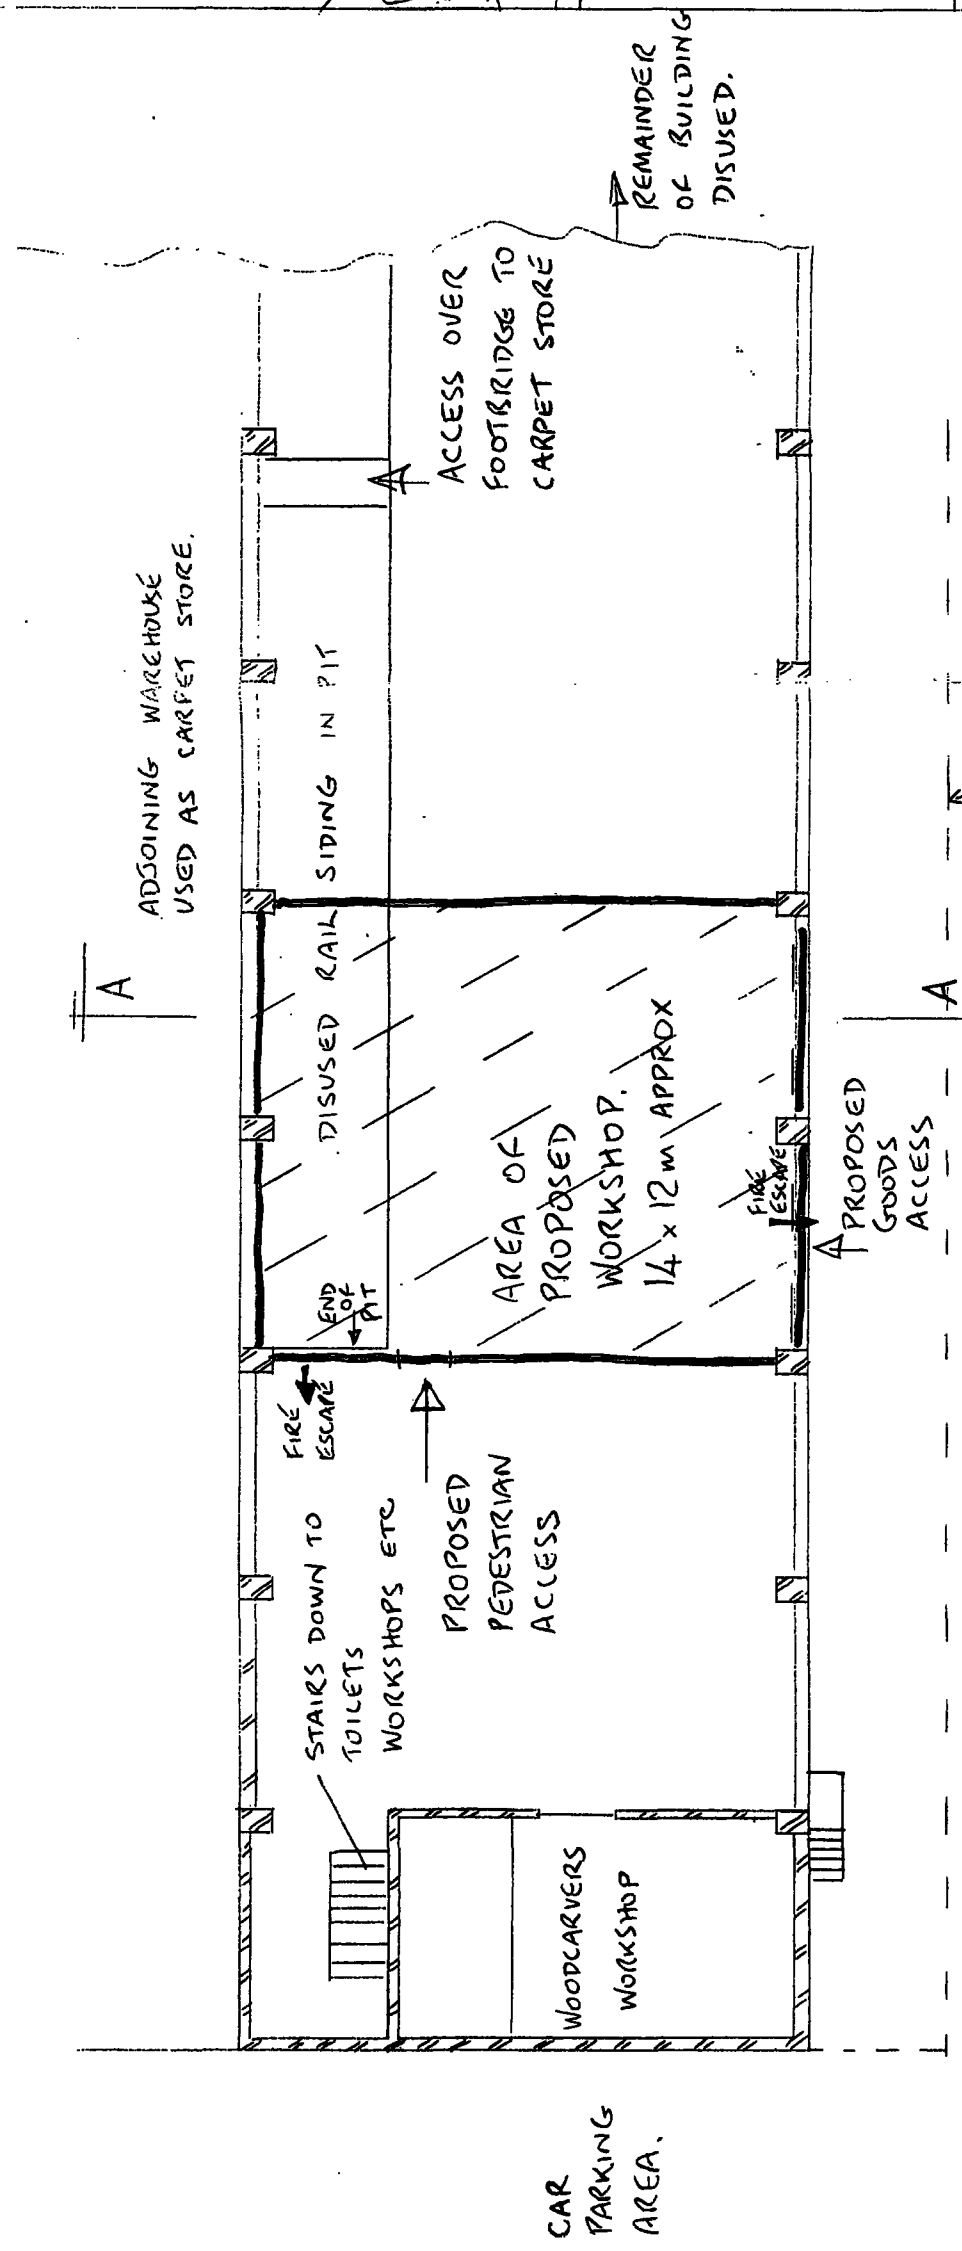
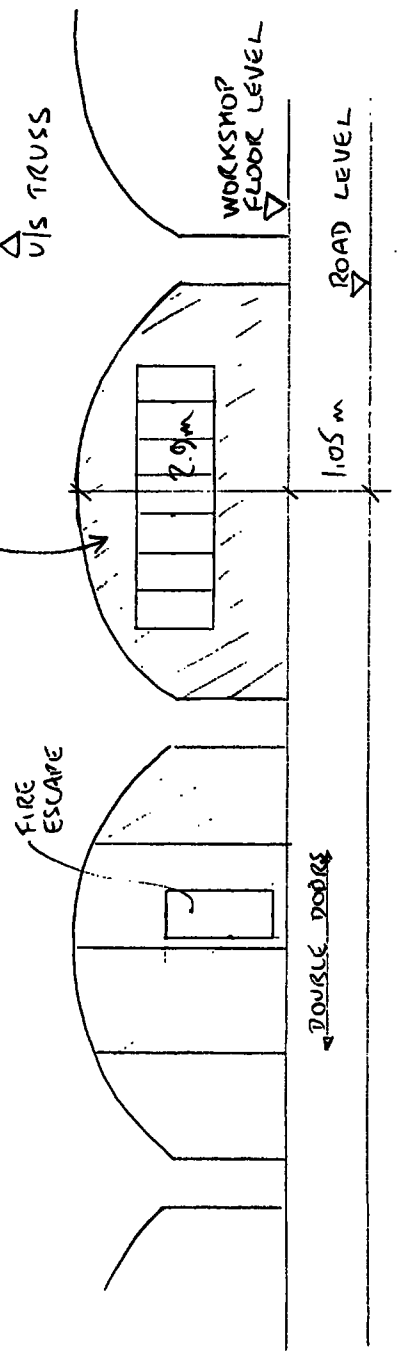
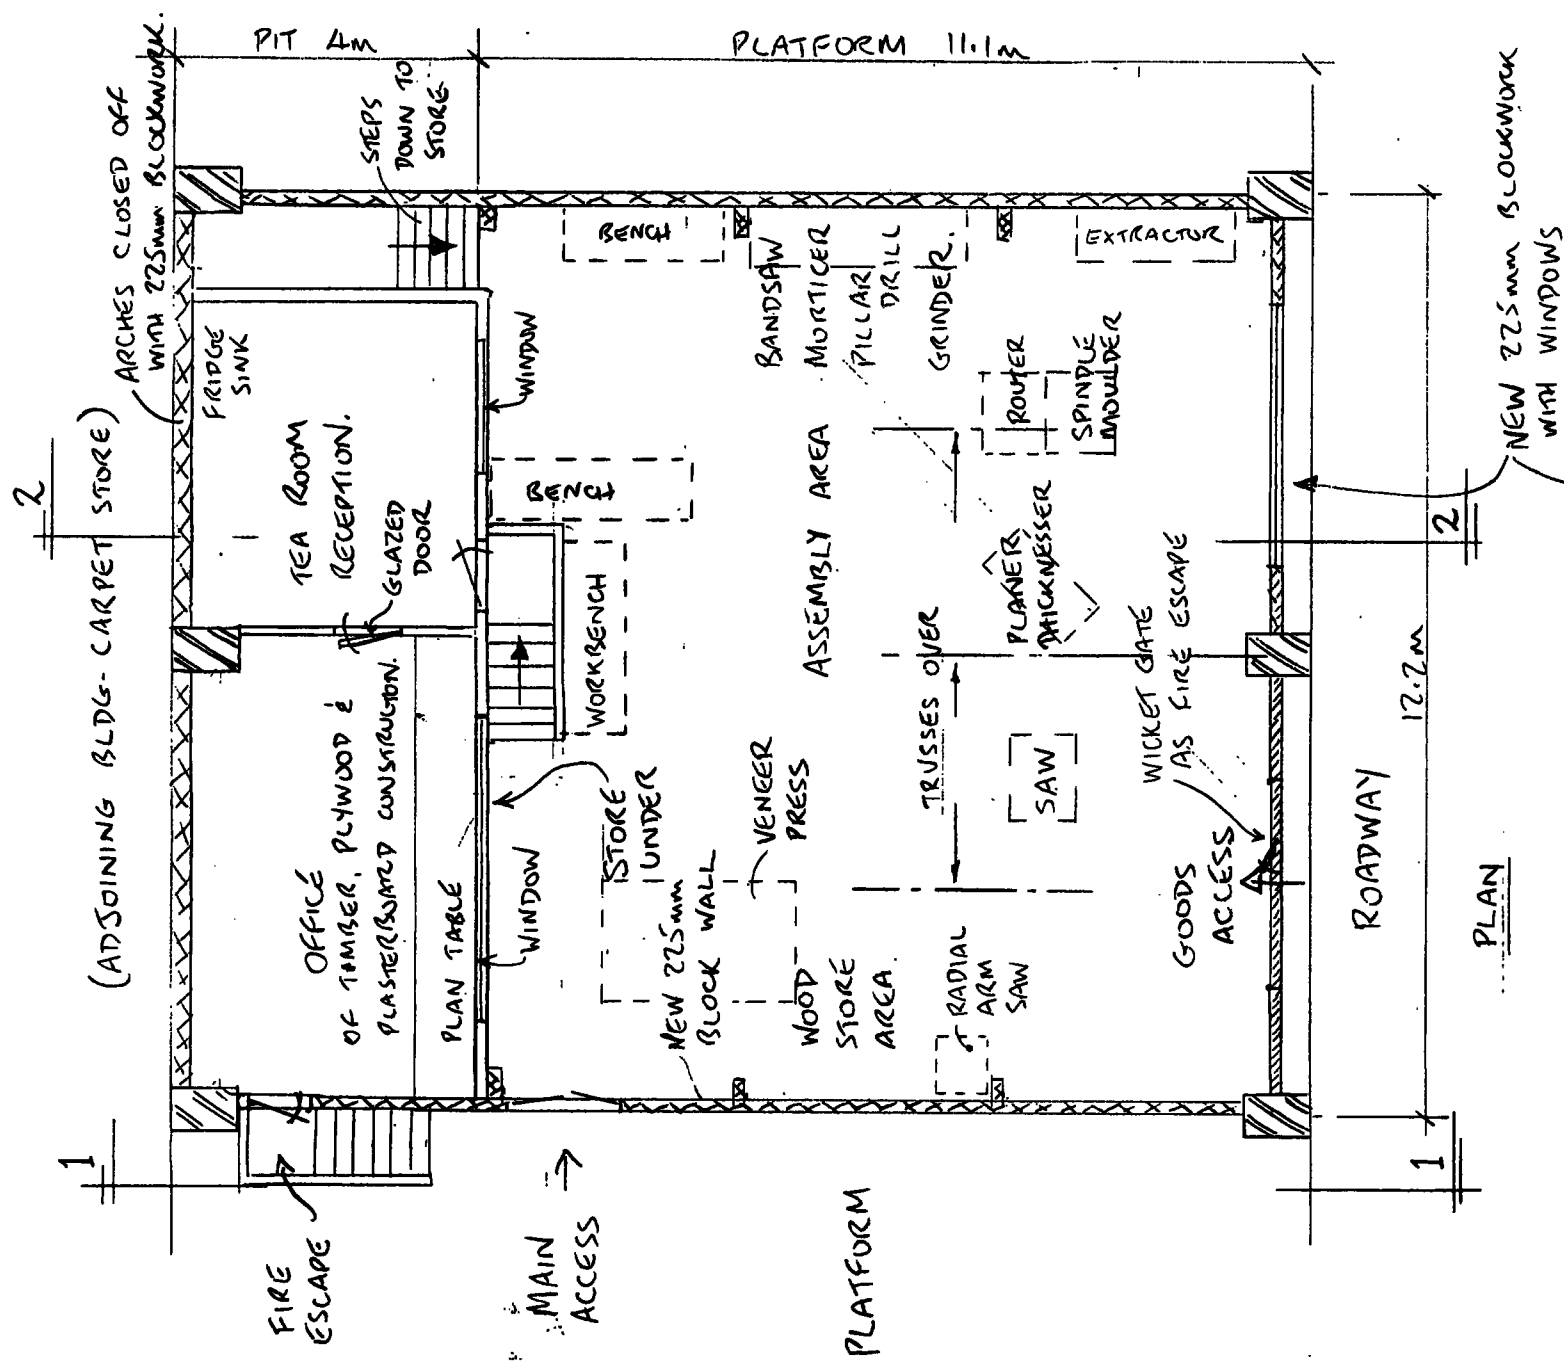


CASE COPY
LONDON BOROUGH OF CAMDEN
TOWN AND COUNTRY PLANNING ACTS
06 AUG 1993
PLANS APPROVED
ON BEHALF OF THE COUNCIL

1111 9300710

PROPOSED CABINETMAKERS WORKSHOP OFF YORK WAY NI
EXISTING SITE
FOR: J. MAKINS 66 WHISTLER ST HIGHBURY NS1NS 071 359 9424
MAY '93 SCALE 1:200 DRG 01

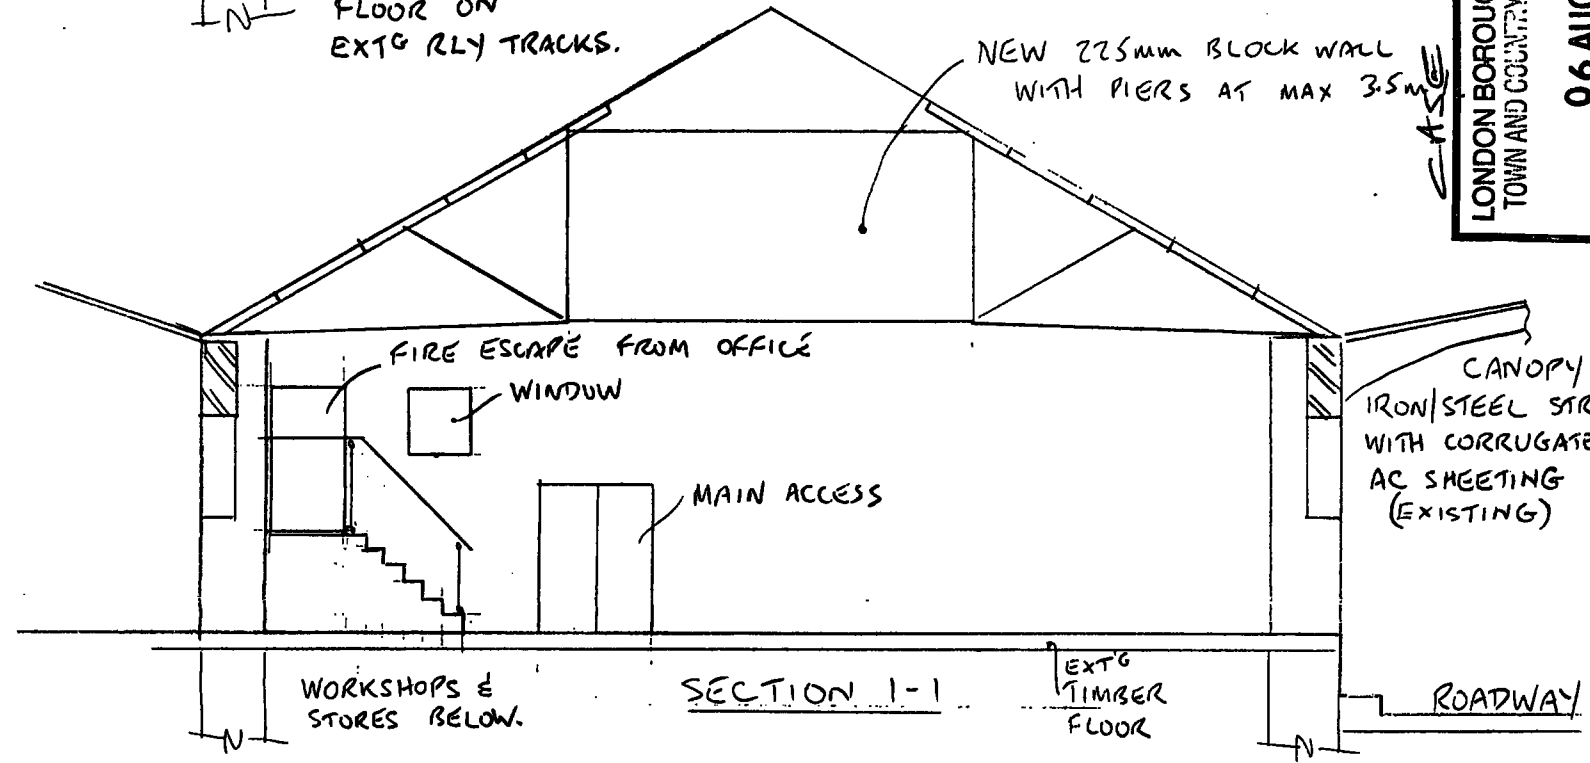

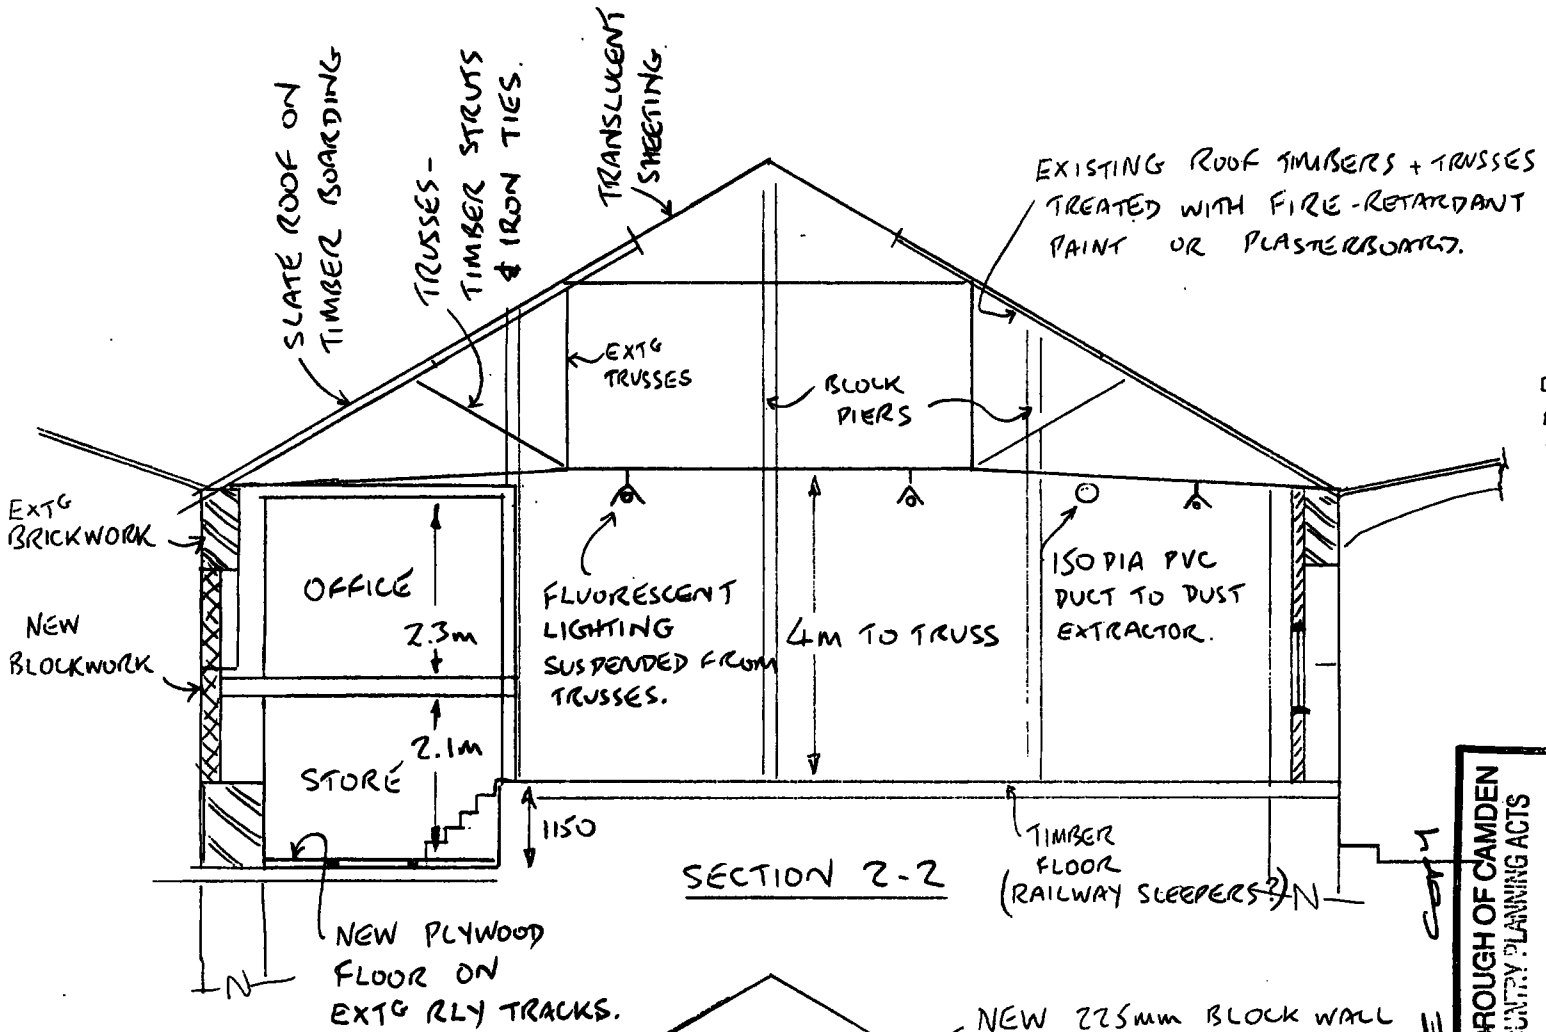

06 AUG 1993
 LONDON BOROUGH OF CAMDEN
 TOWN AND COUNTRY PLANNING ACTS
 9300711
 *REFER TO DRG 01 FOR EXISTING BUILDING.

PLANS APPROVED
 ON BEHALF OF THE COMMISSIONER
 DISTRICT SURVEYOR

- REVISIONS
 Rev A - 1-6-93 FOLLOWING DISCUSSIONS WITH DISTRICT SURVEYOR:-
- FIRE ESCAPES ADDED.
 - OFFICE & TEA ROOM MOVED.
 - BLOCK WALLS FOR STUD PARTITIONS
 - FIRE PROTⁿ TO ROOF ADDED.
 - WINDOWS UNDER FRONT ARCH ADDED.

WORKSHOP OFF YORK WAY N1	CABINETMAKERS
PROPOSED WORKS.	
FOR: J. MAKINS 66 WHISLER ST	
HIGHBURY NS IN5 071 359 9424	
MAY '93	SCALE 1:100 DRG 02 Rev A.