



DIAGRAMMATIC ELEVATION TO ALBANY STREET


DIAGRAMMATIC ELEVATION TO MEWS

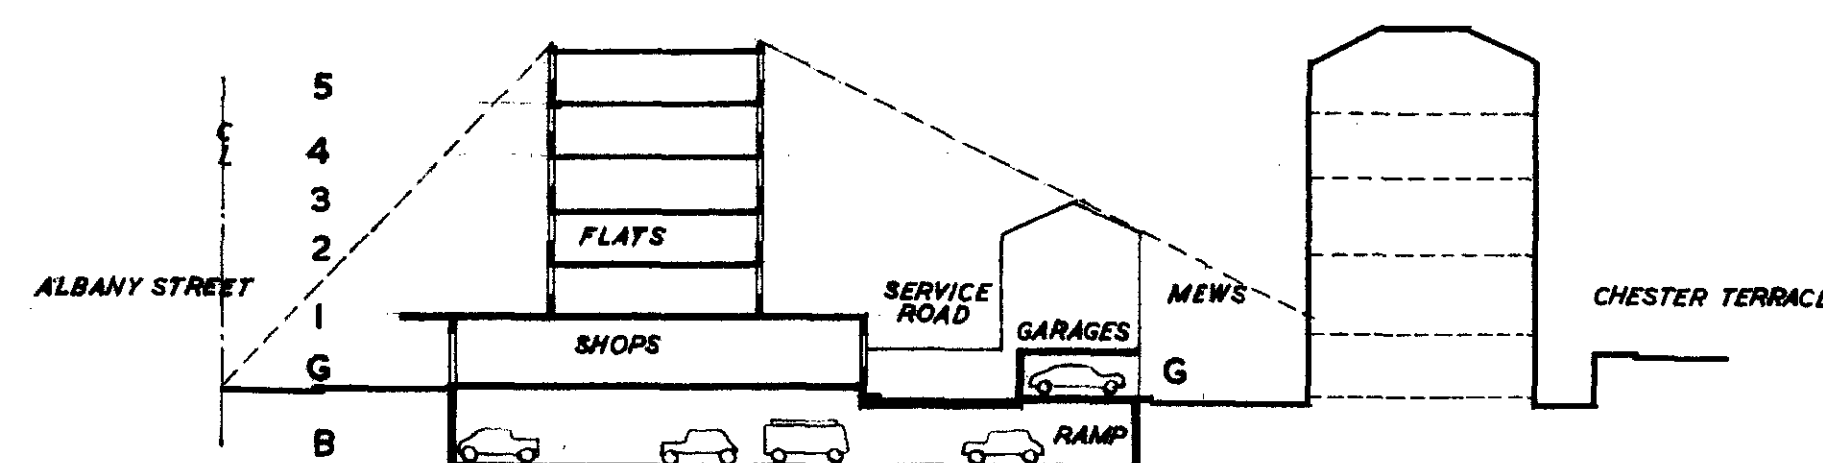


DIAGRAMMATIC SECTION THRO C

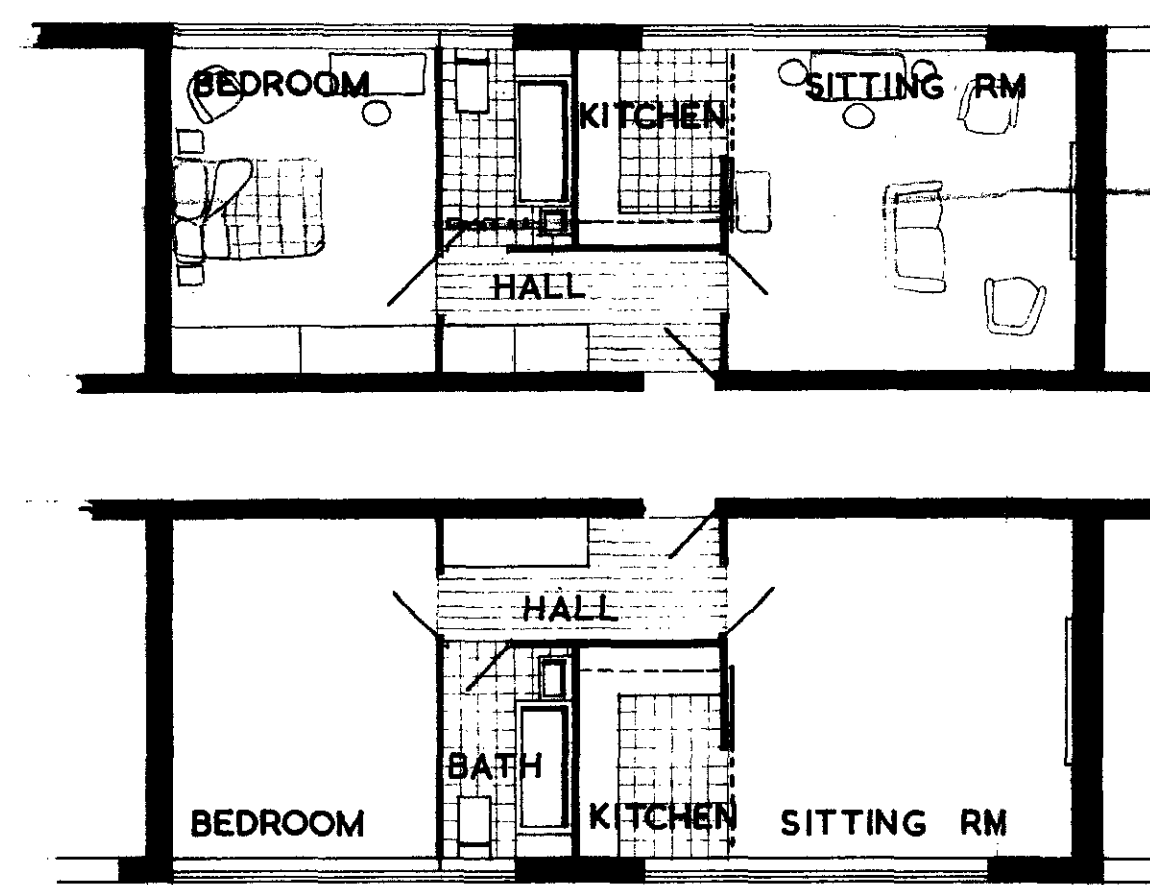


TYPICAL FLAT PLAN

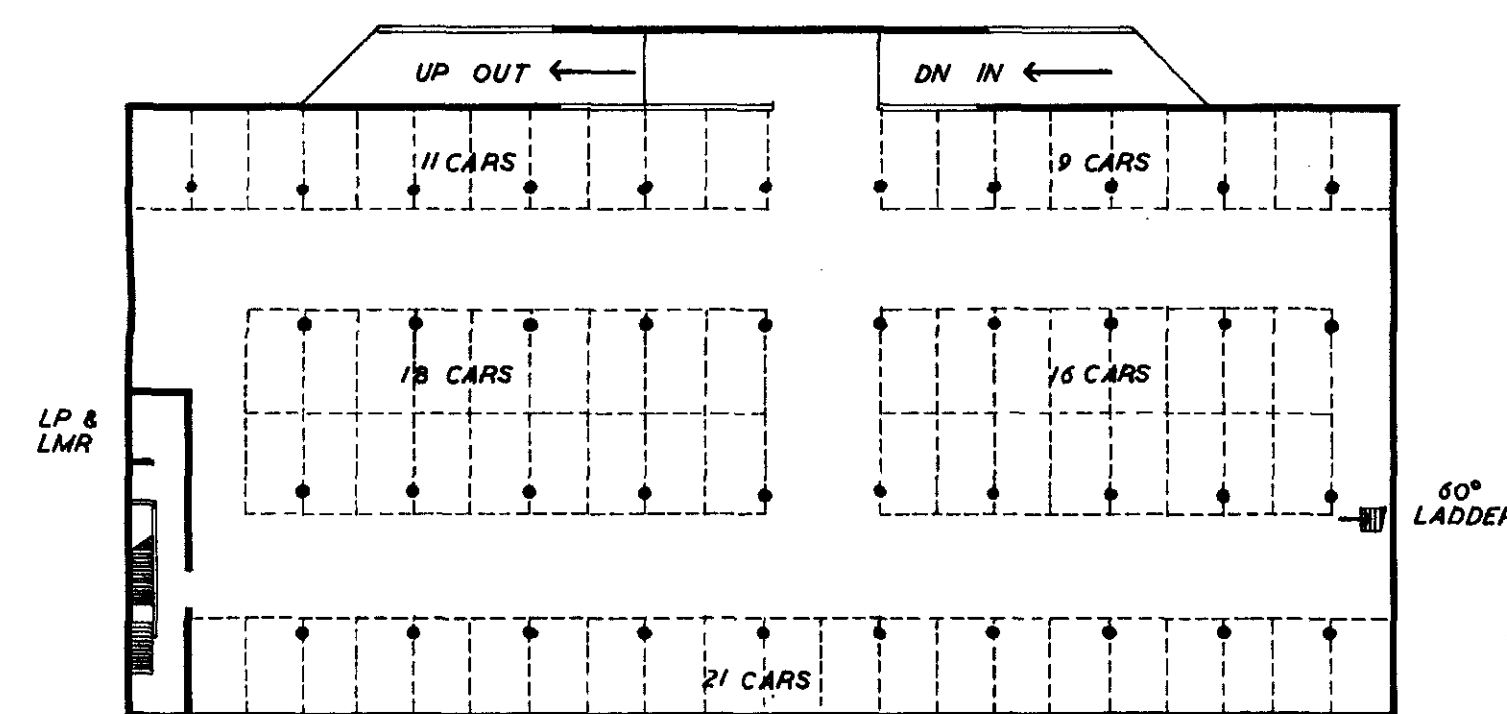


BASEMENT

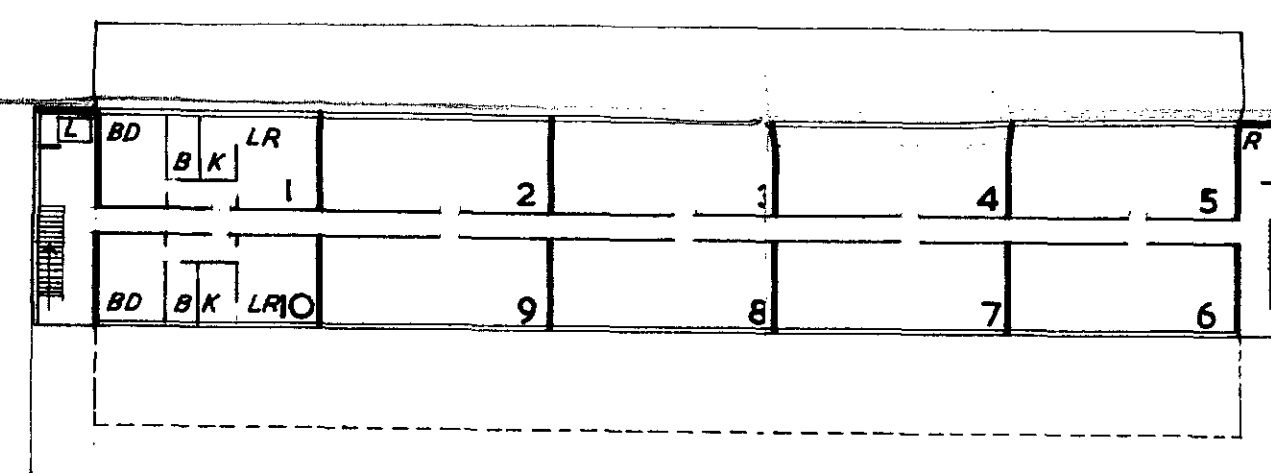

UPPER FLOORS 1-5

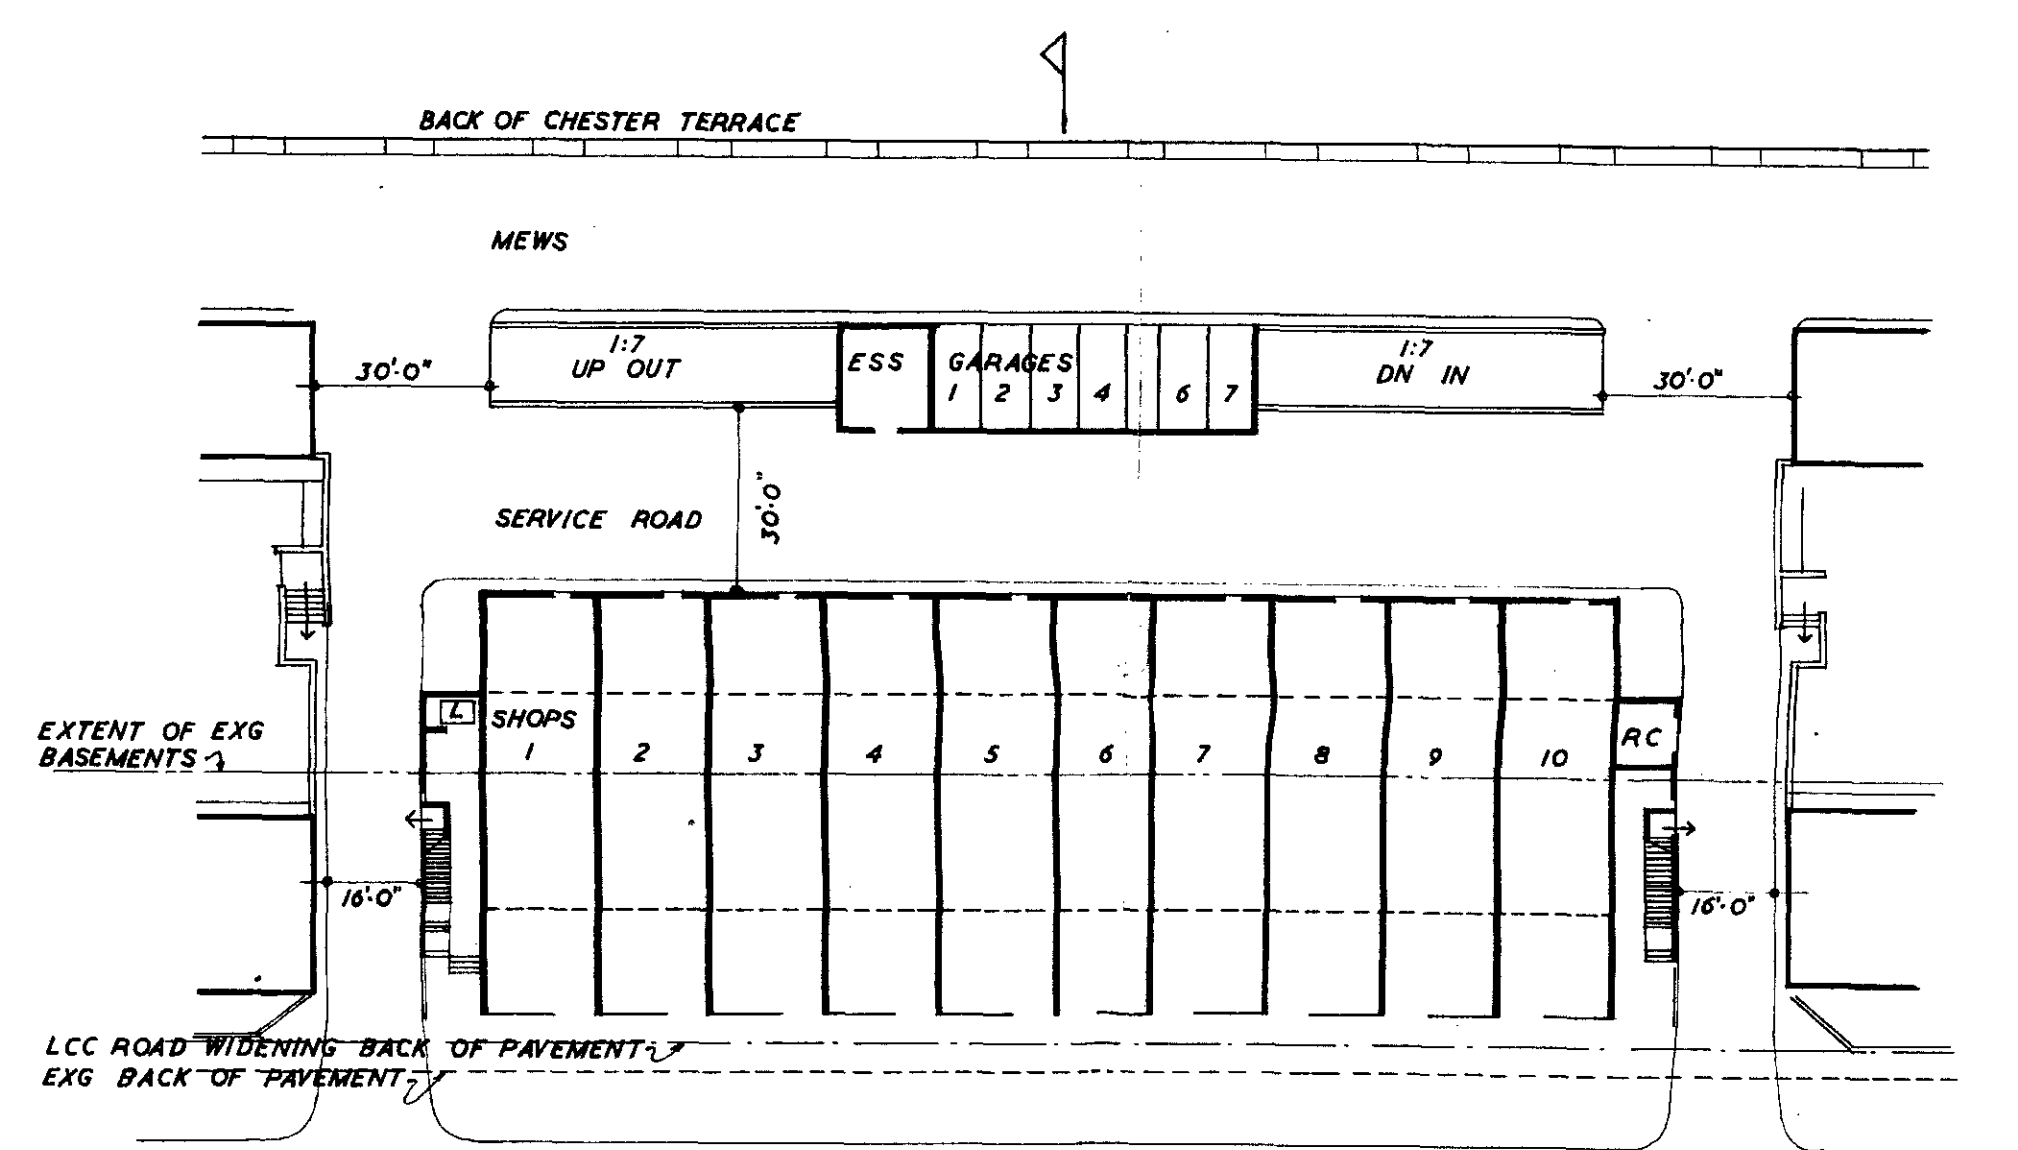

GROUND FLOOR

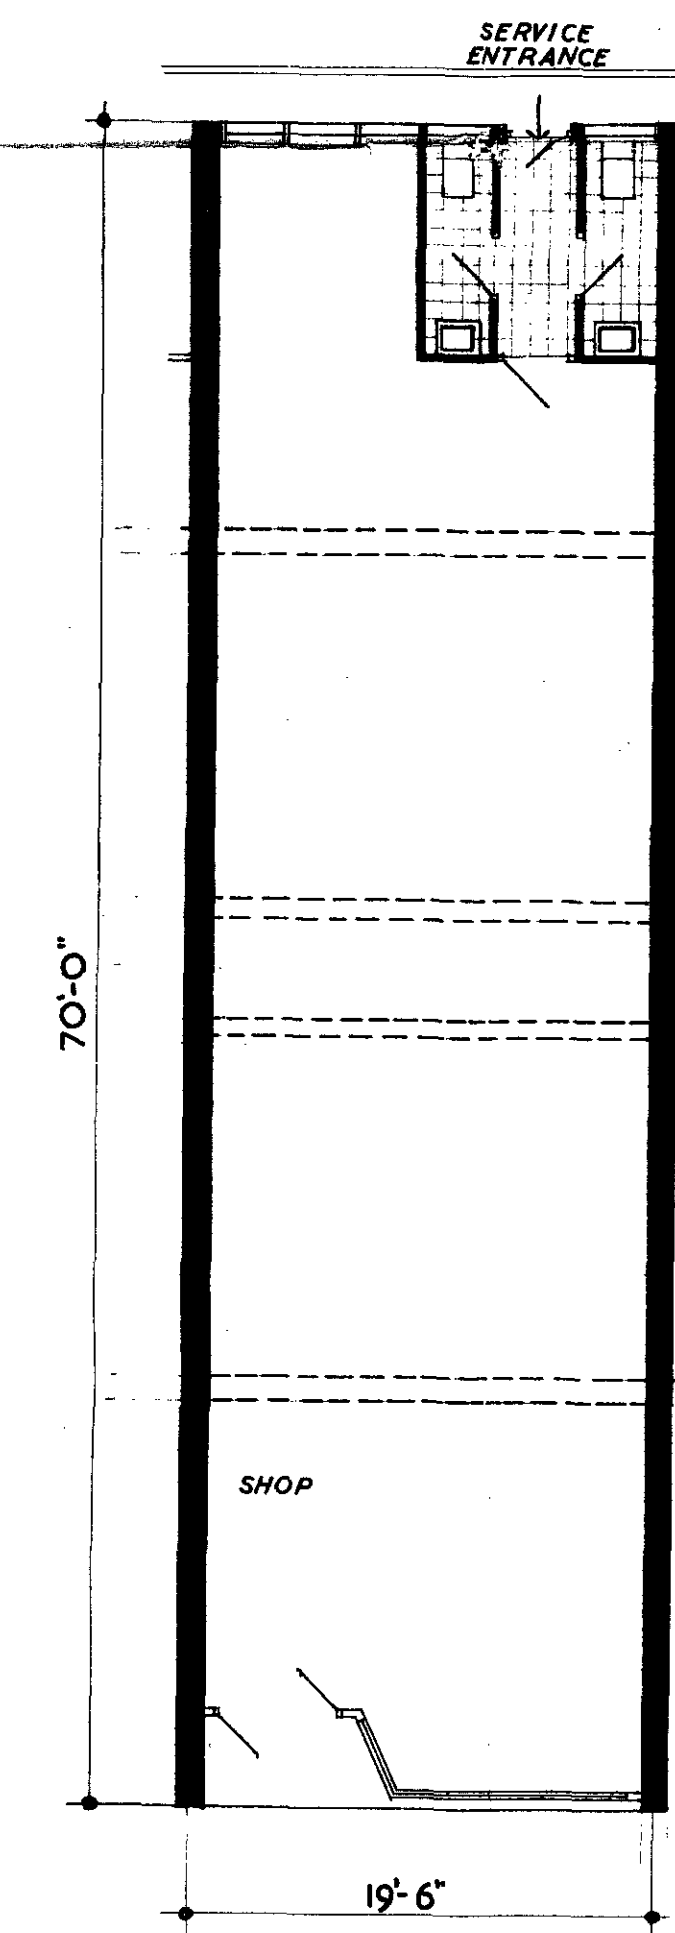

TYPICAL SHOP PLAN

ACCOMMODATION

2 ROOM FLATS	50	532	SQ. FT.
SHOPS	10	1295	SQ. FT.
GARAGES	82	[75+7]	GAIN 66
ELEC. SUB. STAT.	1		

LOUIS de SOISSONS, PEACOCK, HODGES & ROBERTSON.
LONDON EXETER
WELWYN GARDEN CITY

CHESTER TERRACE DEVELOPMENT REGENTS PARK N.W.I.

SHOPS & FLATS PLANS LAYOUT & SECTIONS ELEVATIONS	DRAWING No. 9 P/71
SCALE 1/32" = 1/8"	AMENDMENTS
DATE OCT '61	DRAWN BY LKS
	CHECKED BY

ARCHITECT L.C.C.
No. 16643
26 OCT 1961
REF. TO ACKD.