


DO NOT SCALE
IF IN DOUBT PLEASE ASK

WAKEFIELD STREET.

EXISTING ACCESS ROAD.

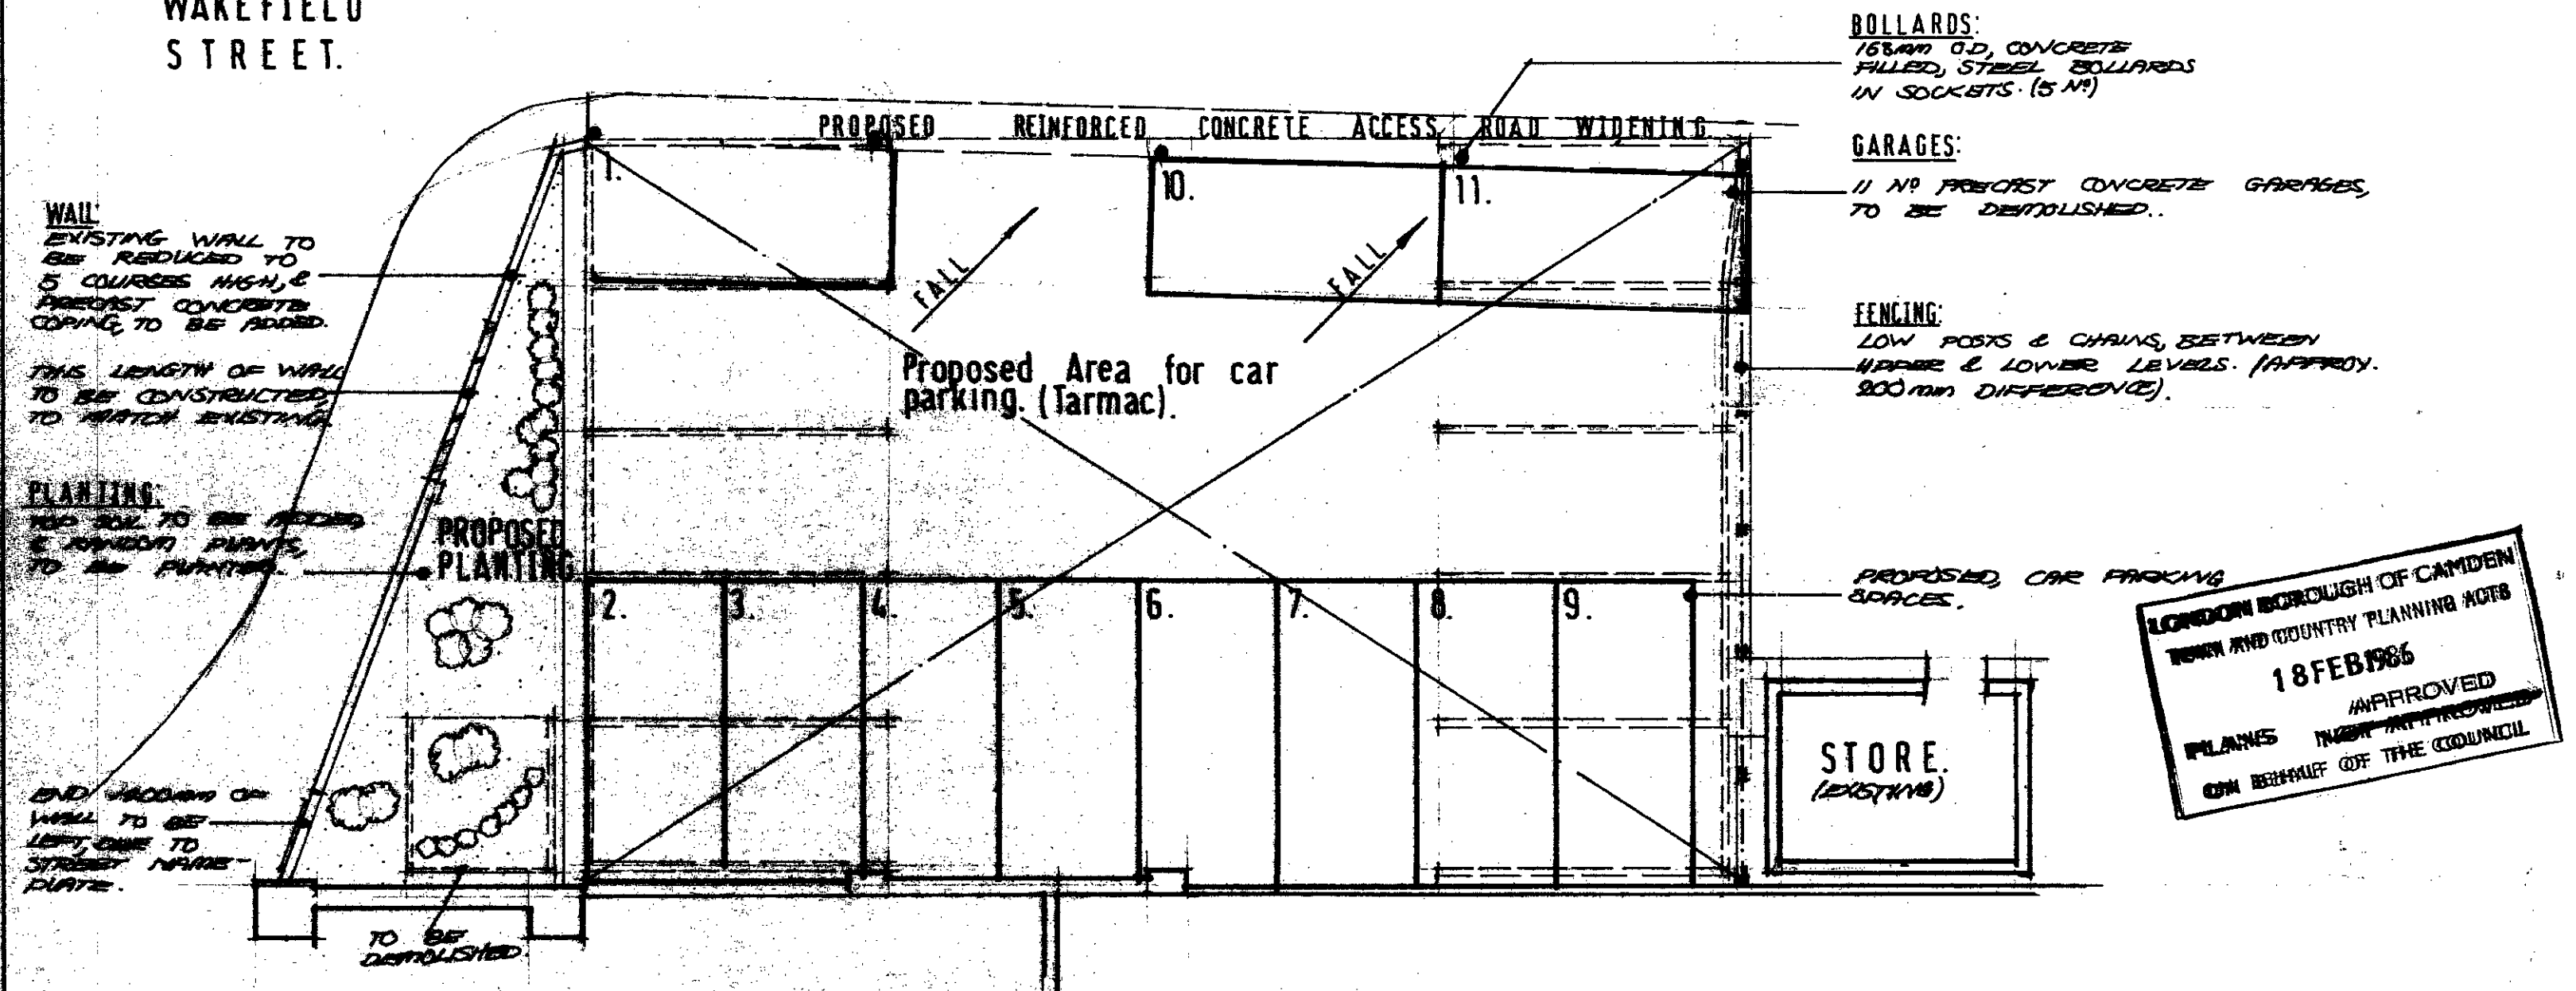

LONDON BOROUGH OF CAMDEN
TOWN AND COUNTRY PLANNING ACTS
18 FEB 1986
APPROVED
ON BEHALF OF THE COUNCIL

M14/718
HB8570451
TP8501927

ISSUE	DATE	REVISIONS	INTS
DRAWN	P. P.	CHECKED BY	APPROVED BY
DATE	JAN. 1986.	DATE	DATE

BRANCH/PROJECT	
7 WAKEFIELD STREET. BLOOMSBURY. LONDON W.C.1.	
TITLE	
PROPOSED REDEVELOPMENT OF FRONT PARKING AREA.	
SCALE	DRAWING No
1 : 100.	MD : 21.

EXPRESS DAIRY U.K. LTD.
Technical Services
 430 Victoria Road
 South Ruislip
 Middlesex HA4 0HF
 Tel. 01-845 2345