

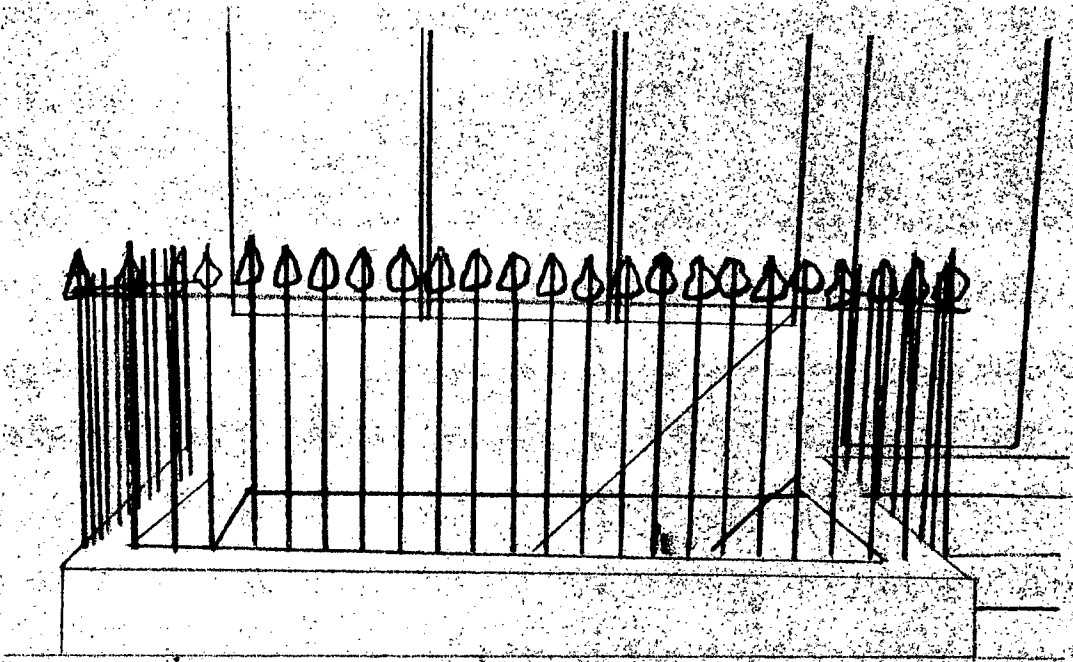


ST MARCHMONT ST  
LONDON WC1

RAILING TO FRONT  
ELEVATION + DETAIL  
(NOT TO SCALE)

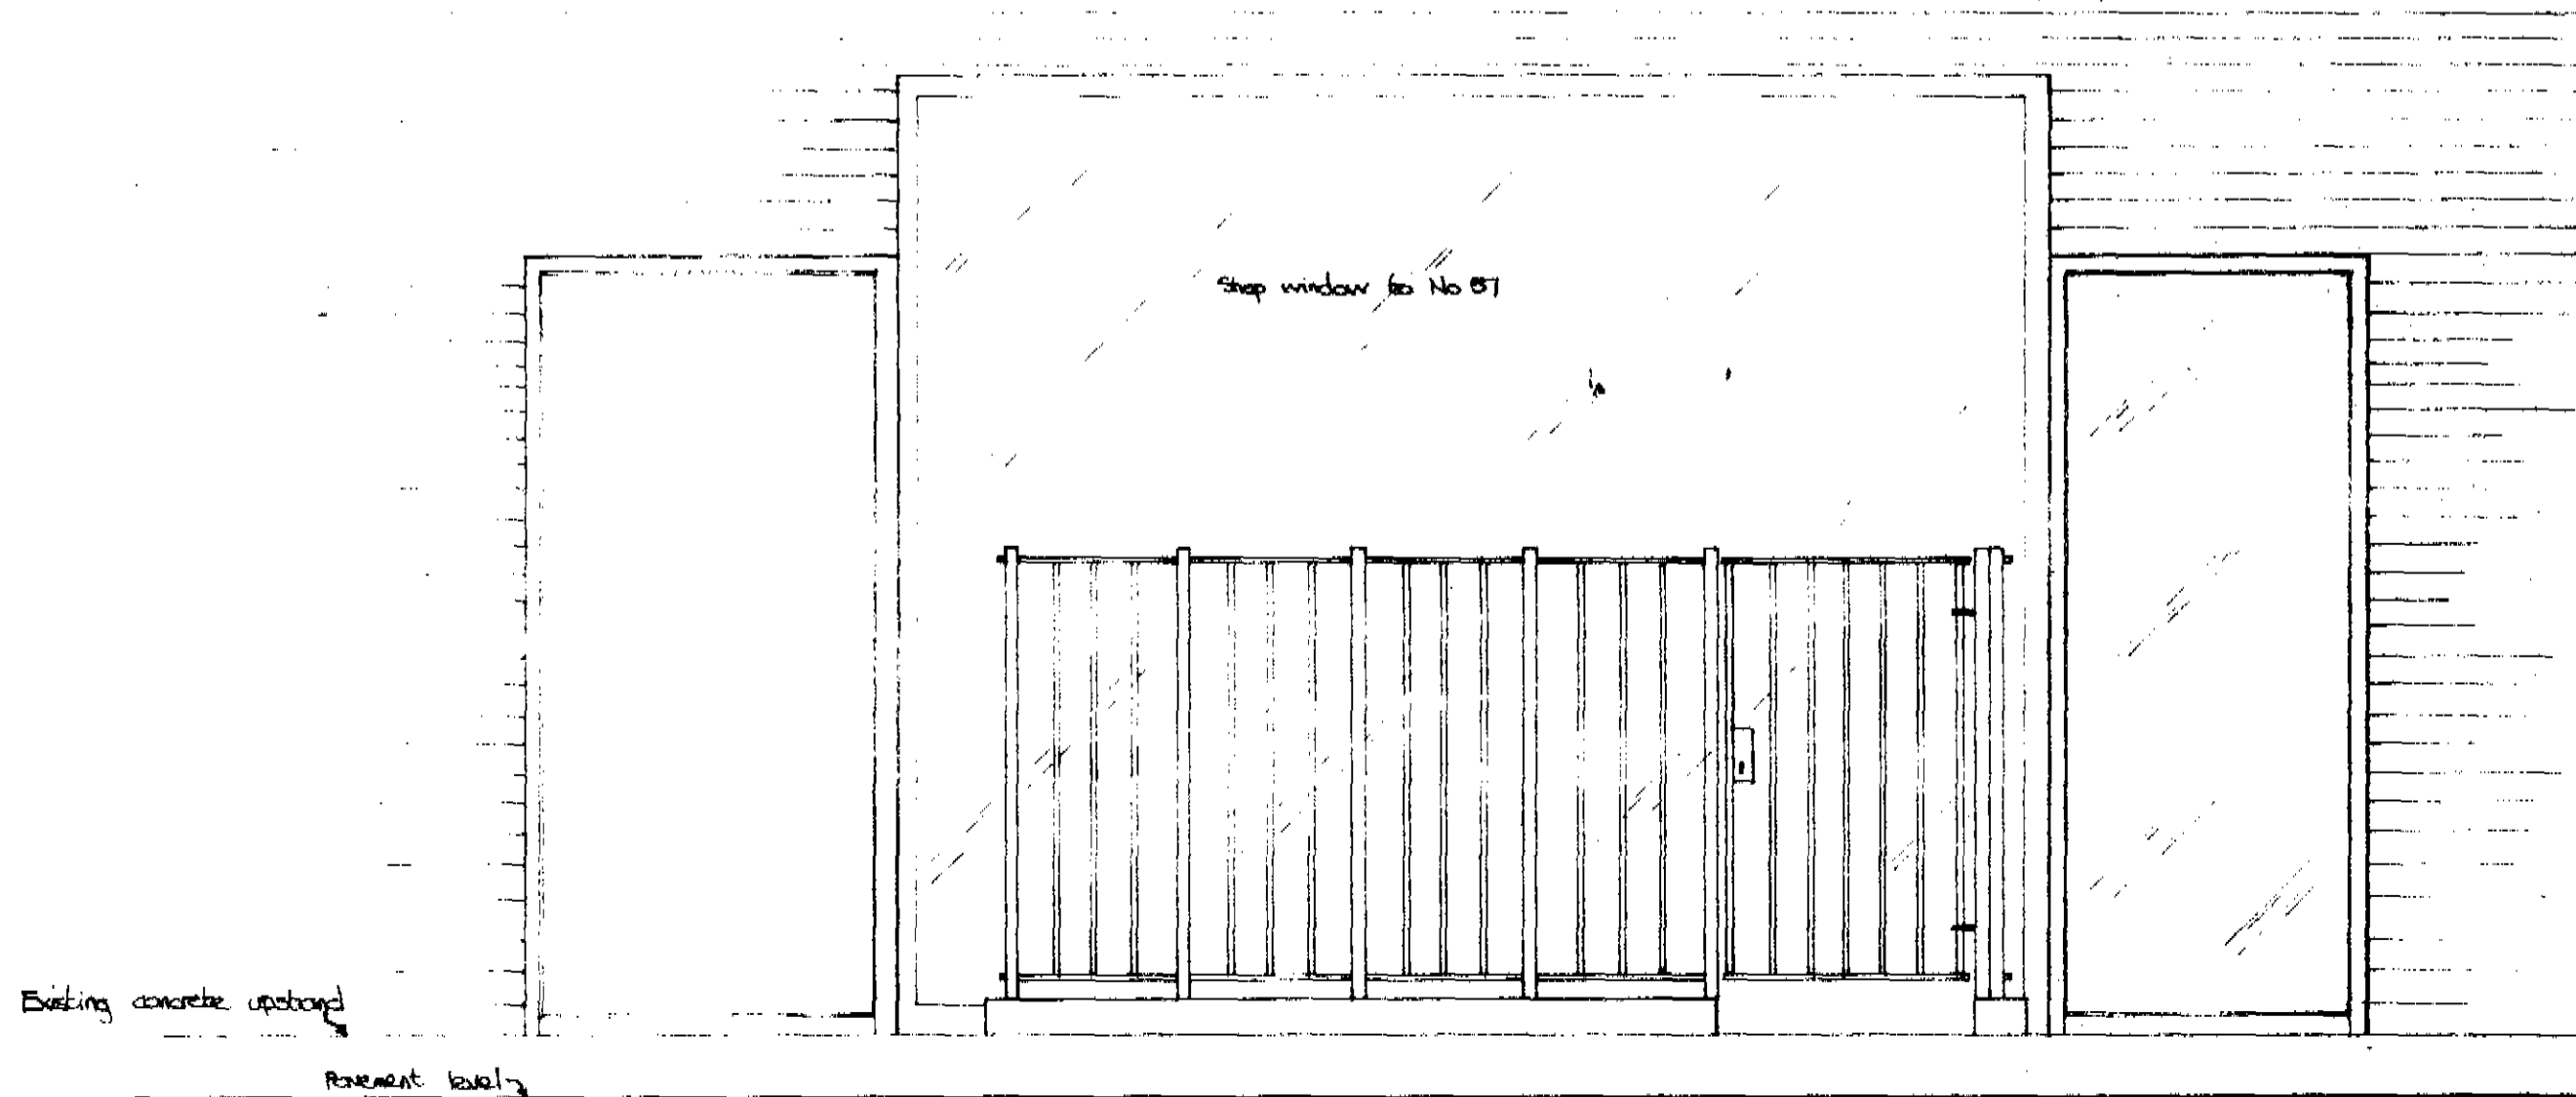


TP 8600564-11

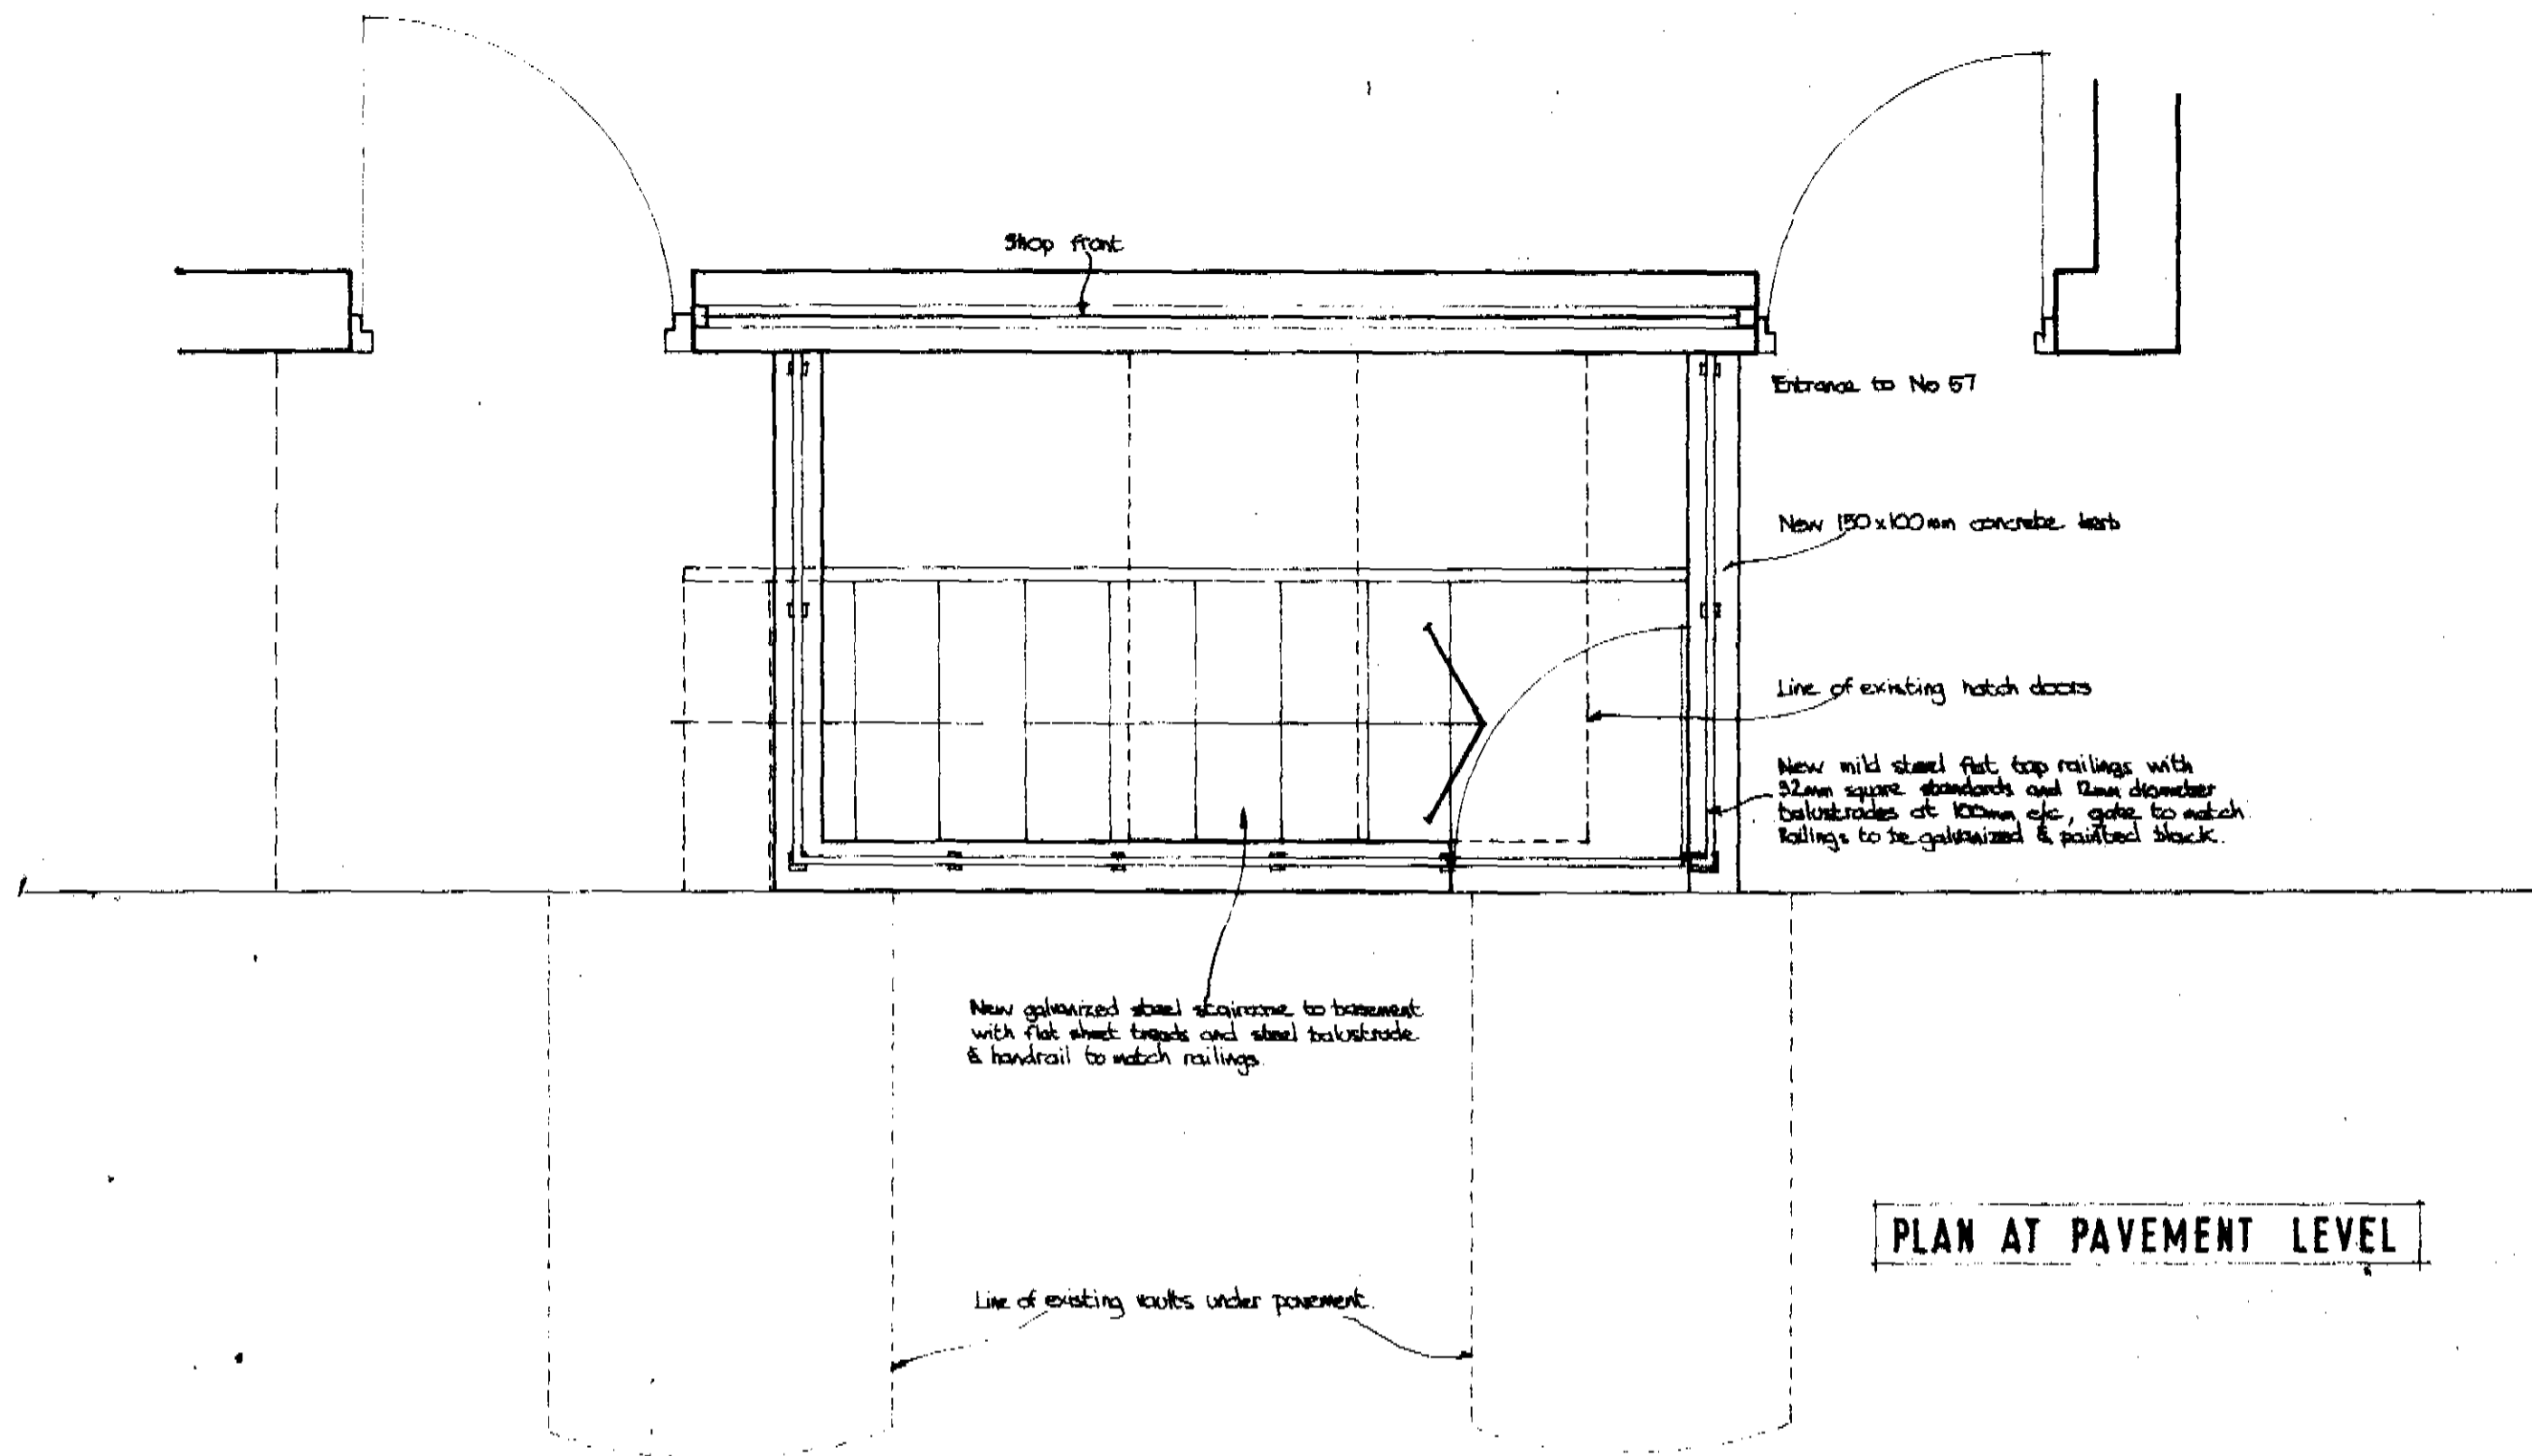

Existing concrete upstand  
Pavement level

TP 8600564  
HD 8670111

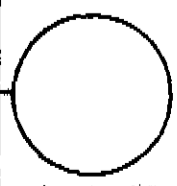Job title				
57 MARCHMONT STREET LONDON WC1				
Drawing title				
PROPOSED EXTERNAL STAIR TO BASEMENT				
Drawn	Date	Scale	Job no	Drawing no
	MARCH 86	1:20	57	1

ELEVATION