


Do Not Scale From This Drawing.
All Dimensions to be checked on site
and any errors or omissions
reported to the Contract Administrator.

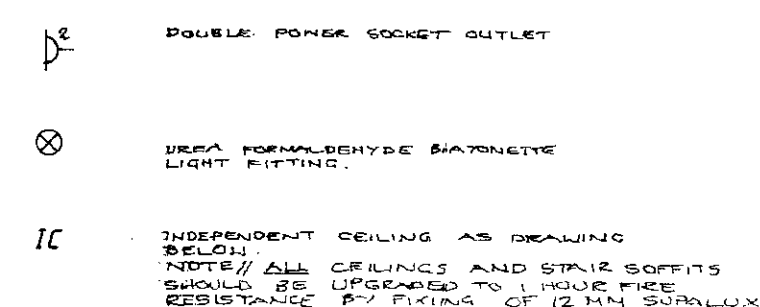

Case copy

LONDON COUNCIL OF GOVERNORS
TOWN AND COUNTRY PLANNING ACTS

24 NOV 1994

APPROVED
PLANS
ON BEHALF OF THE COUNCIL

No.	Date.	Description.
Revision		

GOULD & COMPANY
CHARTERED SURVEYORS



G&CC

MUSEUM HOUSE,
MUSEUM STREET,
LONDON,
WC1A 1JT

TEL. LONDON 01-637 8951

Job Title.

CONVERSION OF BASEMENT
TO STUDIO FLAT.
12, BERNARD STREET,
LONDON

Showing.

PLAN & SECTION AS
PROPOSED SHOWING NEW
ACCESS.


Client. THE SPECIAL TRUSTEES FOR THE
HOSPITALS FOR SICK CHILDREN

Scale.
1:50 APPROX


Date. DECEMBER '93

Drg No.
FO280/PO1

Do Not Scale From This Drawing.
All Dimensions to be checked on site
and any errors or omissions
reported to the Contract Administrator.

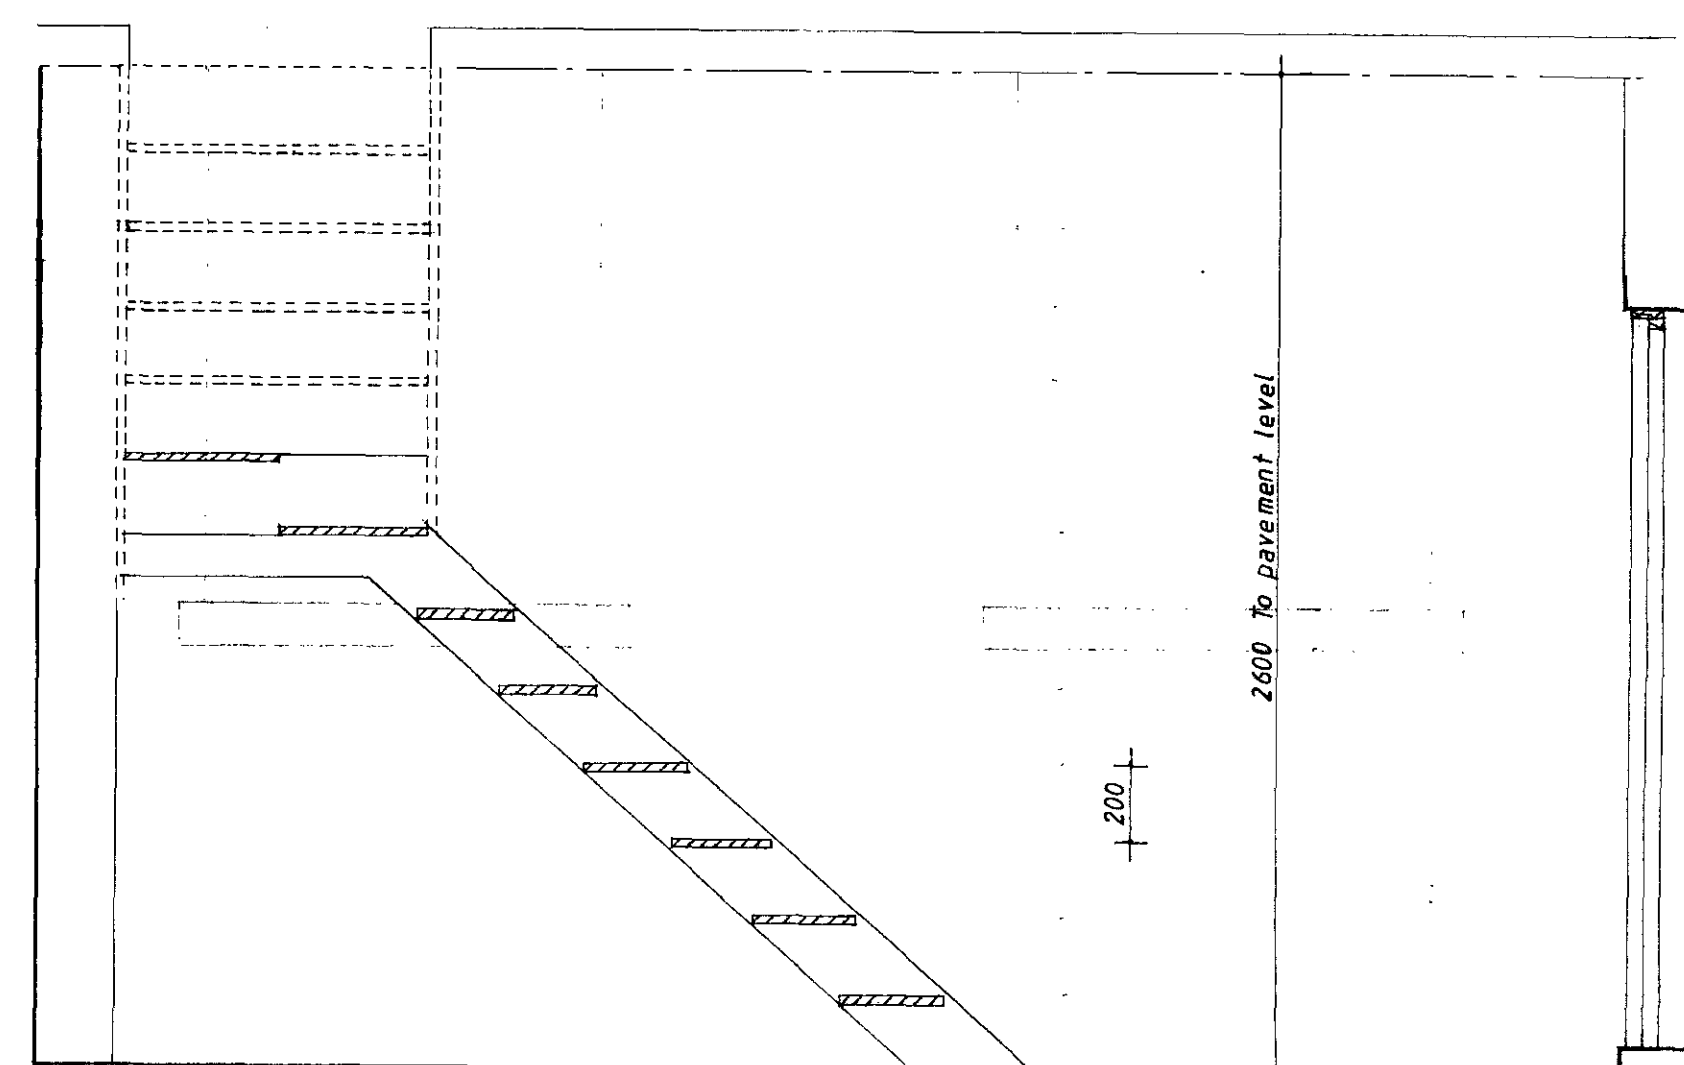

SECTIONAL ELEVATION A-A

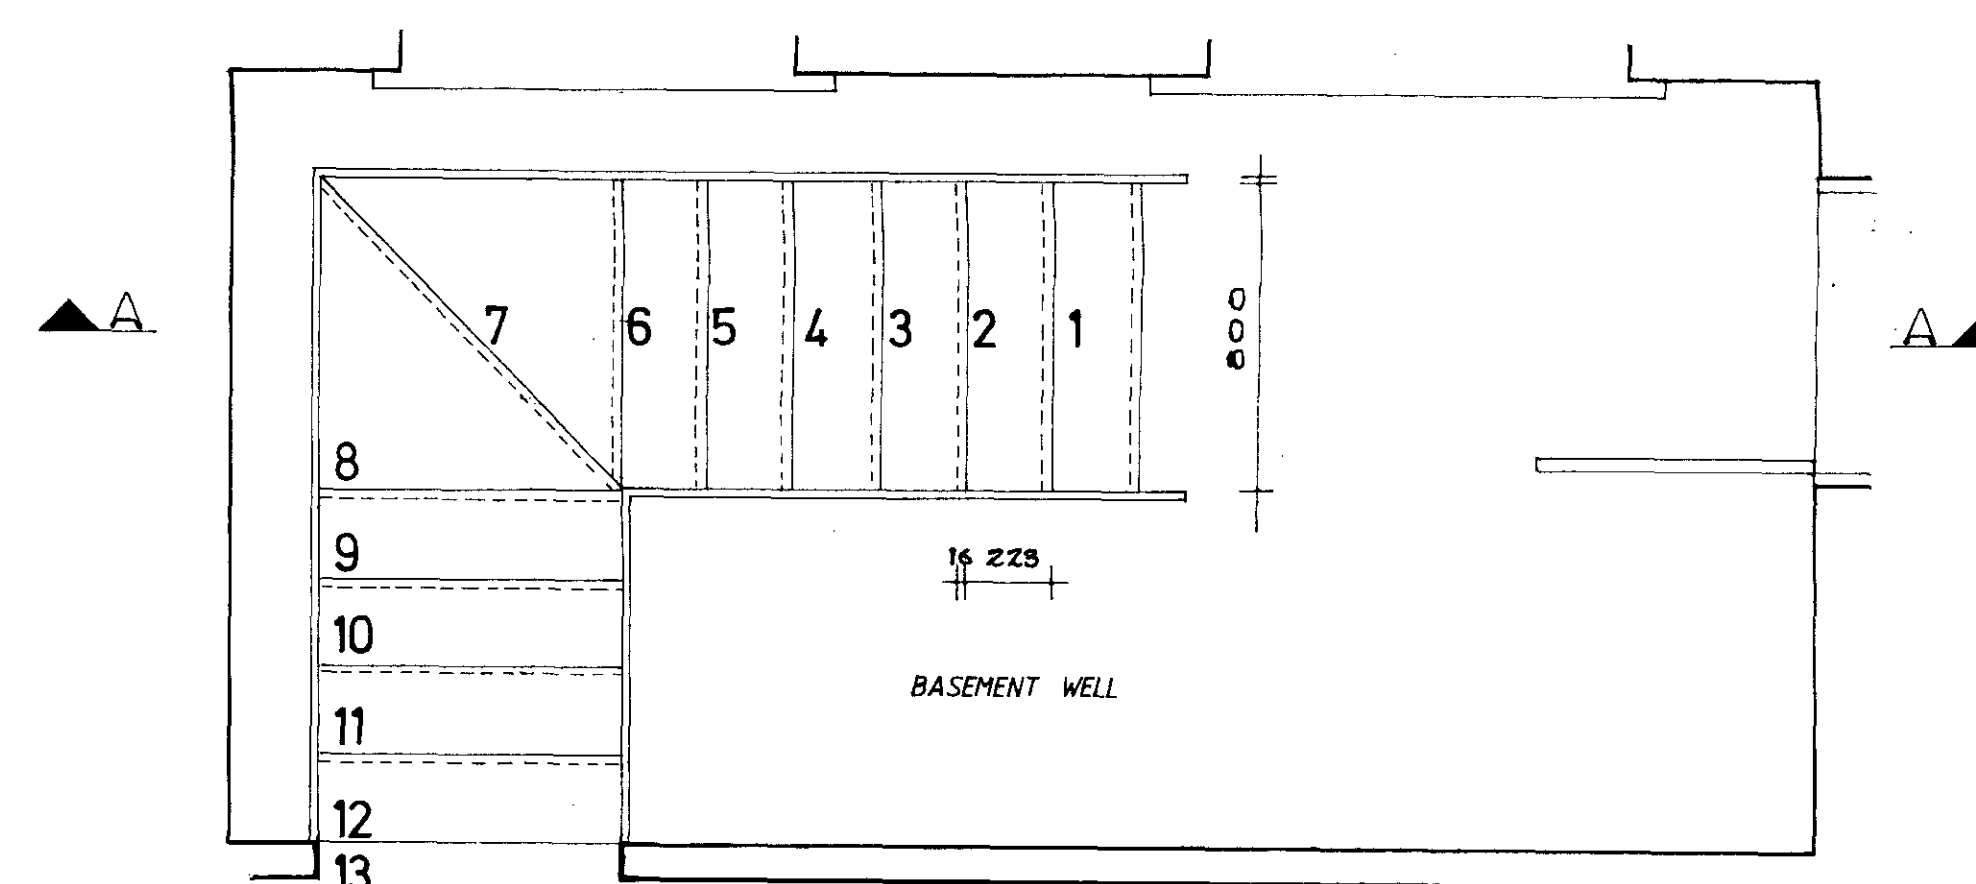

PAVEMENT LEVEL

PLAN OF BASEMENT &
STAIRCASE

STAIRCASE
Going
Risers
Nosing
Pitch

223 mm
200 mm
16 mm
42° max

No.	Date.	Description.
Revision		

Revision

GOULD & COMPANY
CHARTERED SURVEYORS



MUSEUM HOUSE,
MUSEUM STREET
LONDON,
WC1A 1JT.

G&CO

TEL. LONDON 01-637 8951

Job Title.

CONVERSION OF BASEMENT
TO 12 BERNARD STREET
LONDON WC1.

Showing.

PROPOSED PLAN OF STAIRWAY EXTERNALLY

Client. THE SPECIAL TRUSTEES FOR
THE HOSPITALS FOR SICK
CHILDREN, GREAT ORMOND ST.

Scale. 1:20


Date MAY 1994

Drg No.


FO280 / P02

REGION BOROUGH OF CAMDEN
 HIGH AND COUNTRY PLANNING ACTS
 24 NOV 1994
 PLANS APPROVED
 ON BEHALF OF THE COUNCIL


Do Not Scale From This Drawing.
All Dimensions to be checked on site
and any errors or omissions
reported to the Contract Administrator

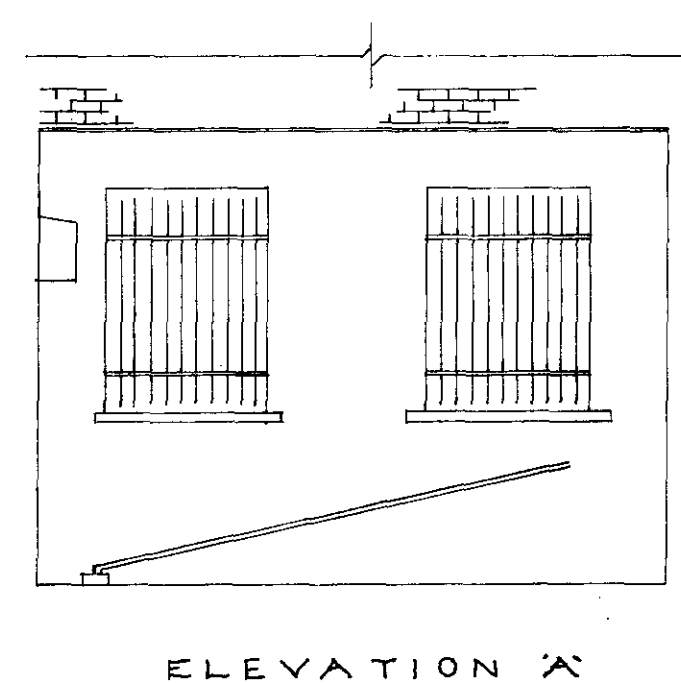


ELEVATION A'

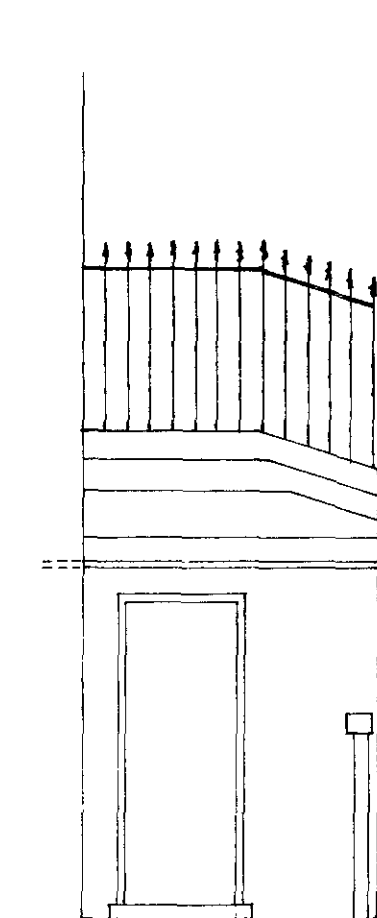

ELEVATION 'B'

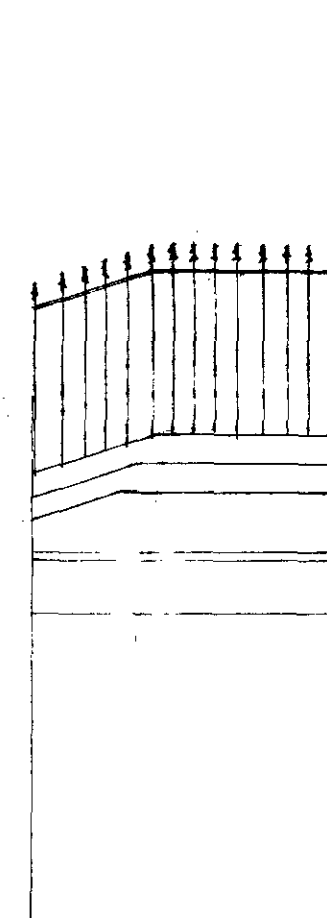

ELEVATION 'C'

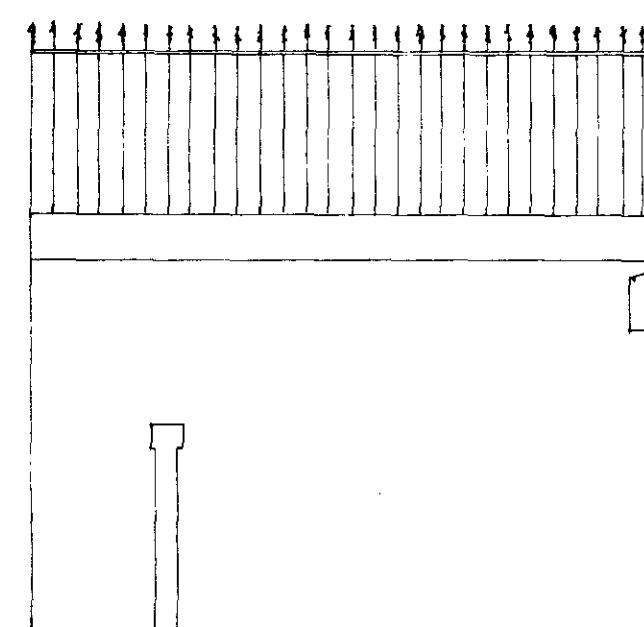

947009
940052/2

No.	Date.	Description.
Revision		



GOULD & COMPANY
CHARTERED SURVEYORS

MUSEUM HOUSE,
MUSEUM STREET,
LONDON,
WC1A 1JT.

G&CO

TEL. LONDON 01-637 8951

Job Title.

CONVERSION OF BASE-
MENT TO STUDIO FLAT.
12 BERNARD STREET
LONDON

Showing.
PLANS & ELEVATIONS AS
EXISTING

THE SPECIAL TRUSTEES FOR
THE HOSPITALS FOR SICK CHILDREN.

Date: 1:50 APPROX. 1993	Date: OCTOBER 1993
----------------------------	-----------------------

Org No. F0280/E01

LONGDON BOROUGH OF CAMDEN
TOWN AND COUNTRY PLANNING ACTS
24 NOV 1994
PLANS APPROVED
ON 24 NOV 1994

Do Not Scale From This Drawing.
All Dimensions to be checked on site
and any errors or omissions
reported to the Contract Administrator.



9670009
9600052/102

No.	Date.	Description.
Revision		



GOULD & COMPANY
CHARTERED SURVEYORS

MUSEUM HOUSE,
MUSEUM STREET,
LONDON,
WC1A 1JT.

G & CO

TEL. LONDON 01-637 8951

Job Title.
CONVERSION OF BASEMENT
OF 12 BERNARD STREET
LONDON WC1.

Showing.

PROTECTED STAIRWAY AND
LAYOUT OF SANITARY
ACCOMMODATION

Client. THE SPECIAL TRUSTEES OF
THE HOSPITALS FOR SICK CHILDREN

Scale. 1:20	Date. JULY 1994
----------------	--------------------

Drg No. **F0280 / P03**

