
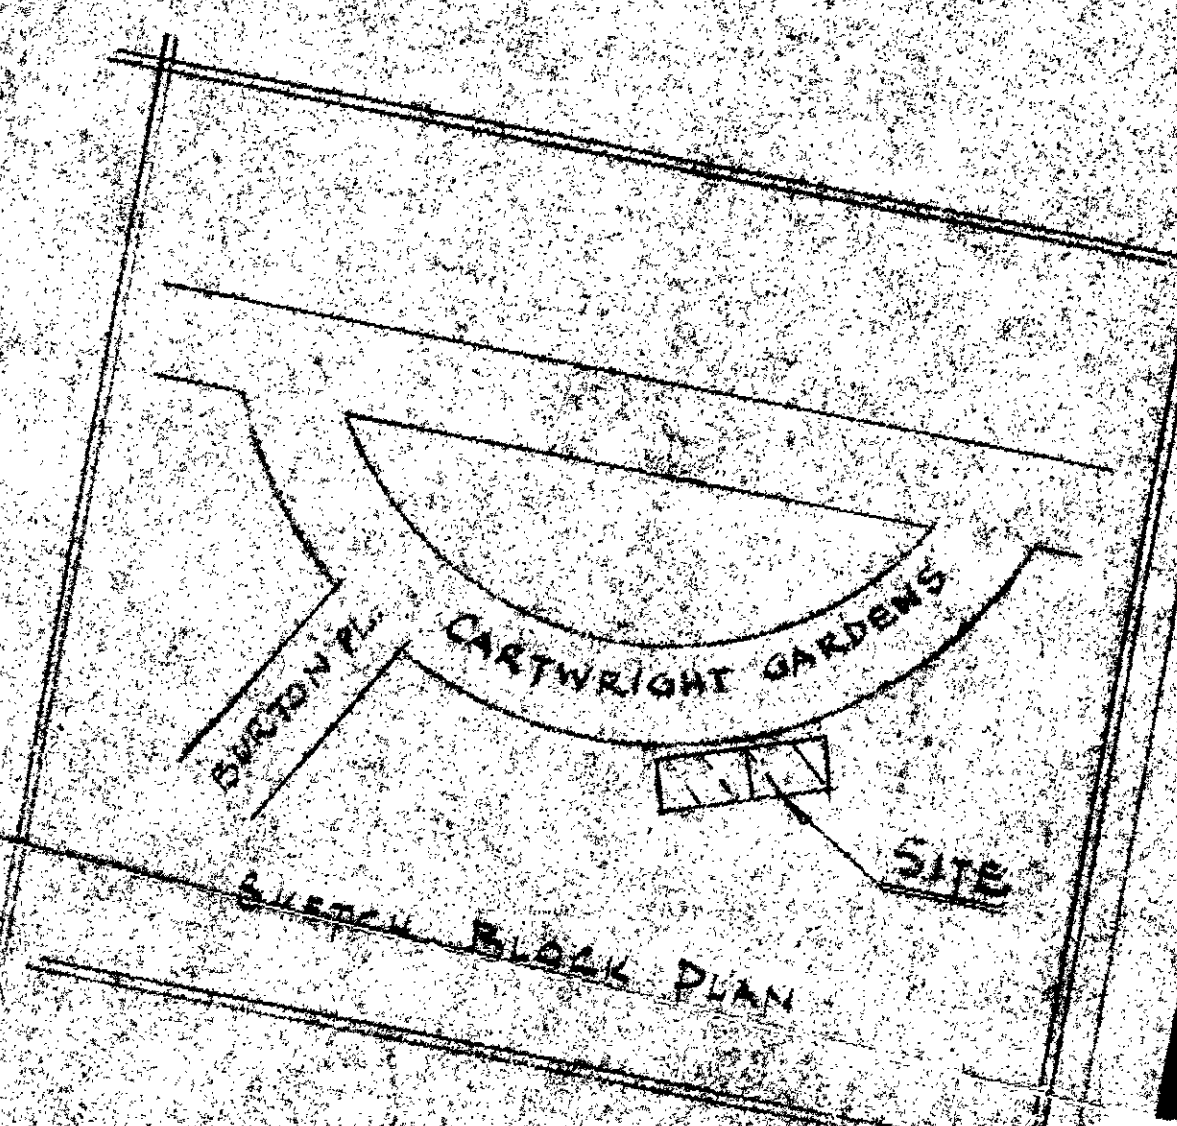


UNDER AND AT CENTRE OF CANOPY CONSTRUCTED OF L.C.S.S. FINISHED GREEN
 FITTED TO CANOPY, ONE SET OF BUILT-UP LETTERS CONSTRUCTED OF L.C.S.S. TO READ "CAMBRIA-HOTEL-CAMBRIA" IN MODERN
 BLOCK TYPE 12" HIGH THE WORDS "CAMBRIA" TO BE ON BOTH SIDES OF CANOPY AS INDICATED BELOW
 WITH A SINGLE LINE OF 1/2 MM DIA TUBING TO GLOW RED STOVE-ENAMELLED RED
 INTERIOR ILLUMINATED WITH TWO FLUORESCENT LAMPS
 LETTERS SUBE-IMPOSED
 FIXING BOLTS THROUGH WALL TO PICK UP PLATES
 TOP & BOTTOM LINE IN GREEN NEON TUBING
 TO BE 1/2" OF CANOPY ABOVE & BELOW LETTERING

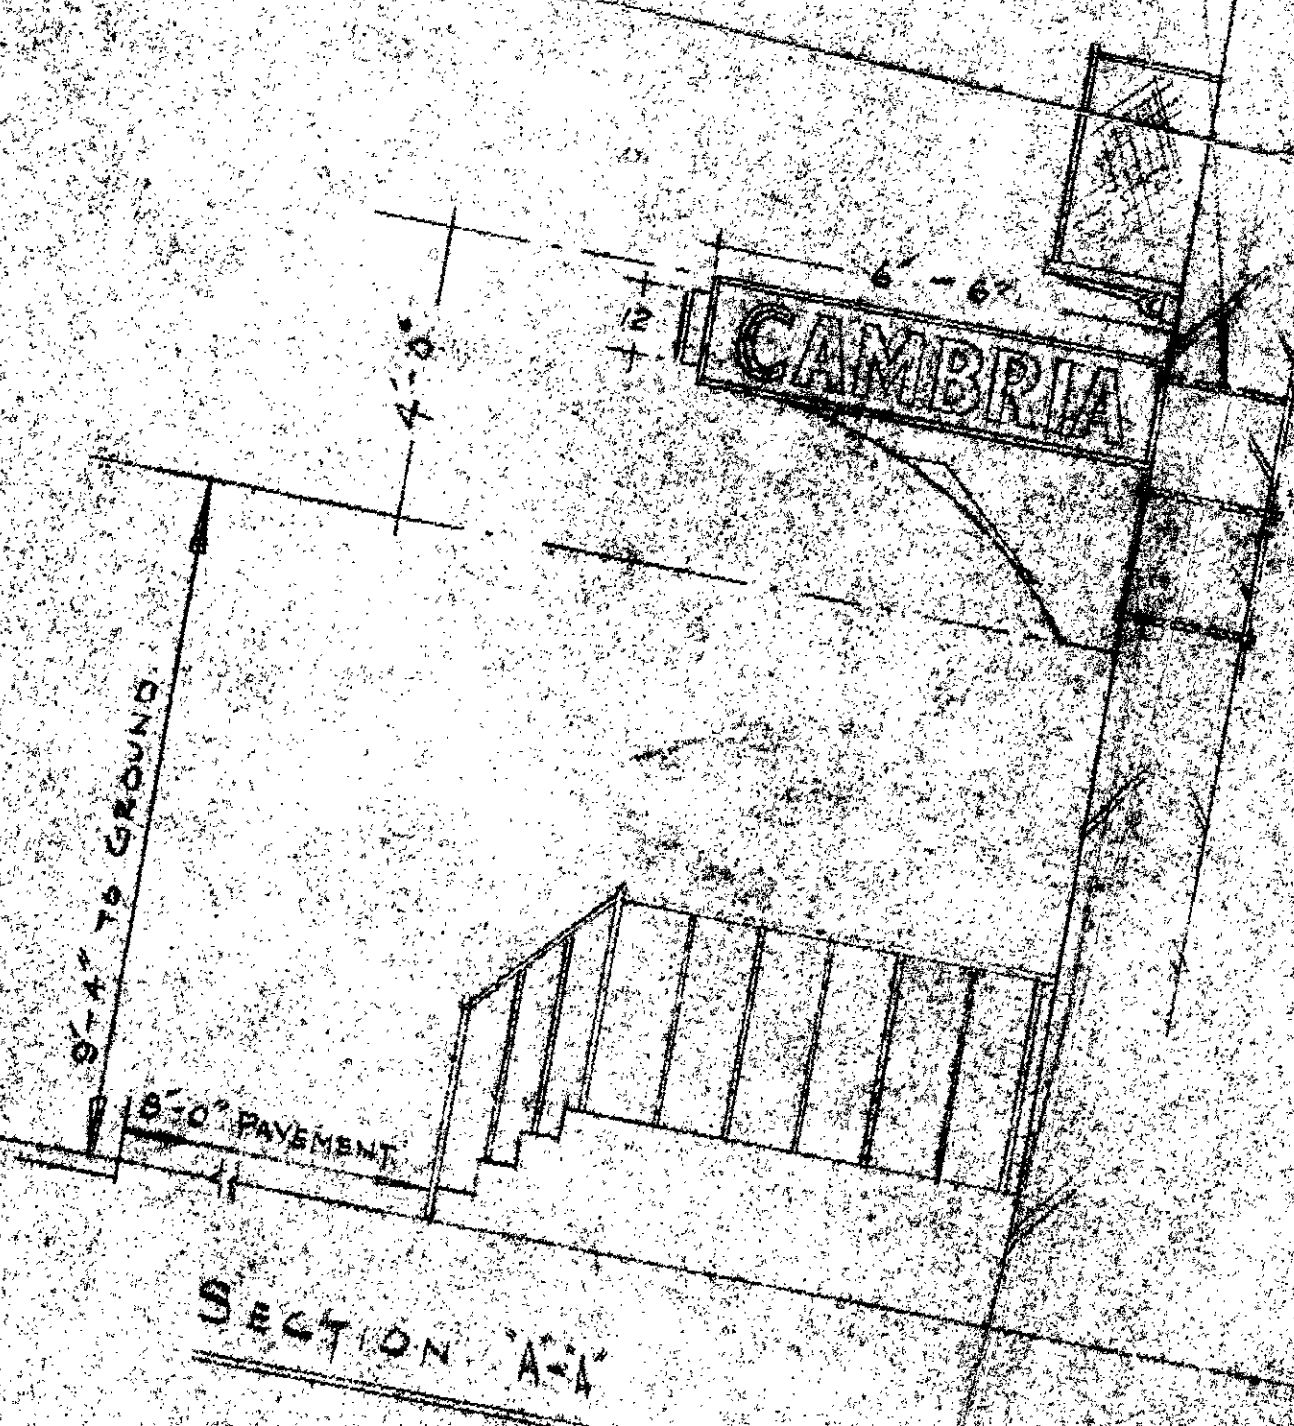

PROPOSED NEON INSTALLATION FOR "MR WALTERS" AT "CAMBRIA HOTEL" 51/53 CARTWRIGHT GARDENS LONDON W.C. 1.
 SHE- 6952/3
 NEON RENTALS LTD.
 32 WOODSTOCK GROVE LONDON W. 12.

ARCHITECT L.D.O.
 No. 6772
 24 JUN 1959

This drawing is copyright and the property of
 NEON RENTALS LTD
 is confidential and MUST
 not be copied or shown to third party
 or otherwise used without their consent.

DRWG. No 1551
 SCALE 3/8" = 1'-0"
 DRAWN BY B.D. (checked)
 DATE 1/5/59

Rep. App. Sig.