


Do Not Scale
Planning Dwgs Only
Subject to Approval

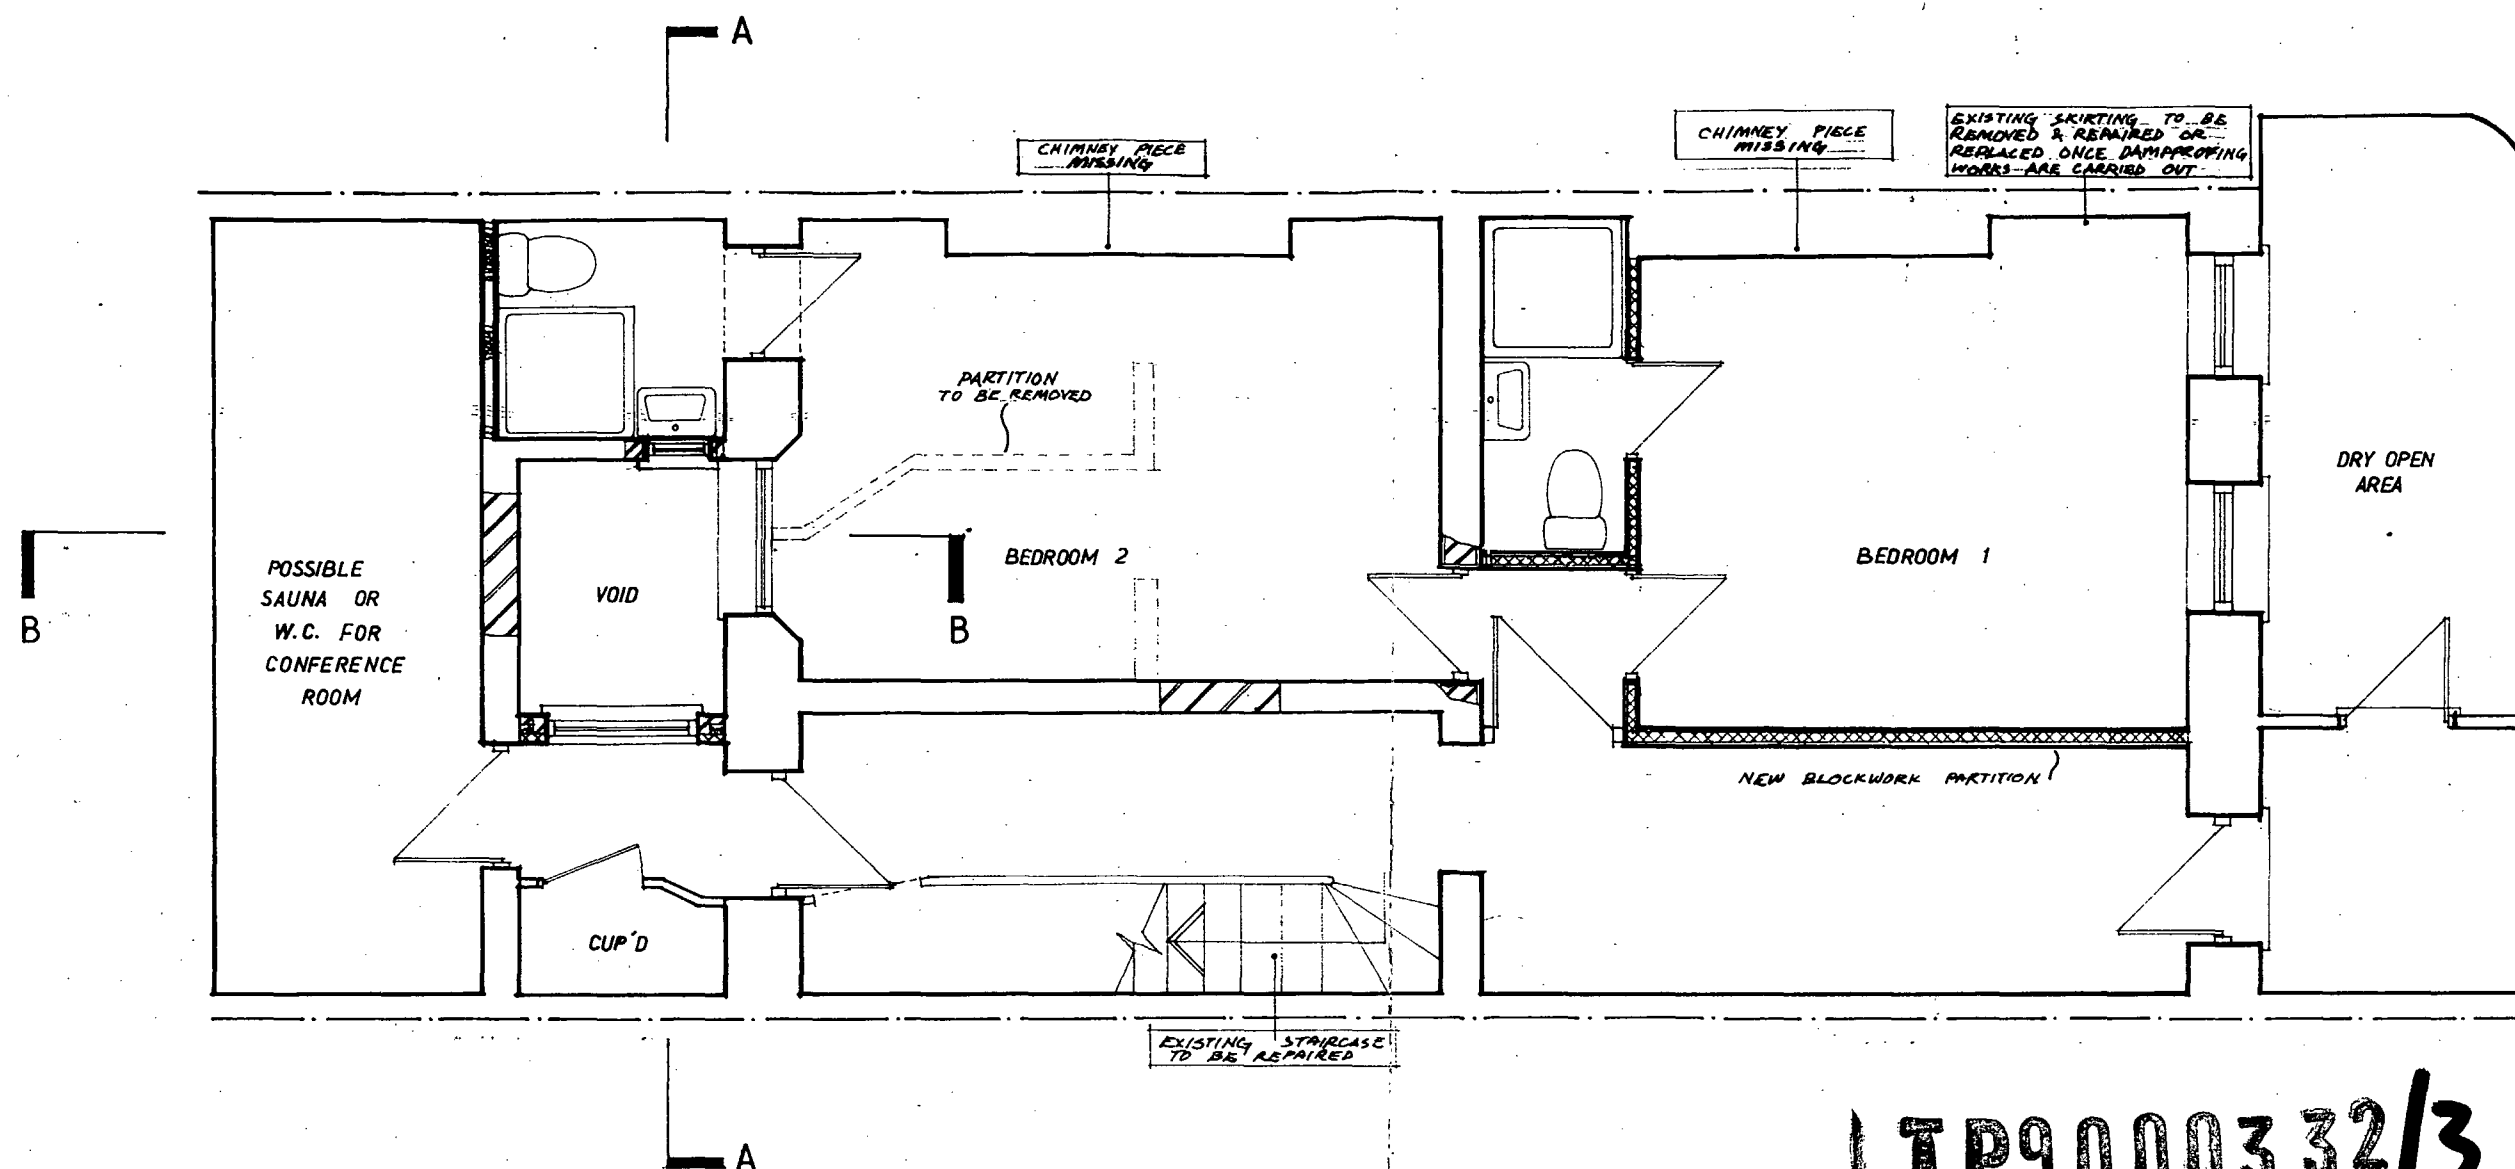

TP9000332/3
HB9070126/7 BASEMENT


LONDON BOROUGH OF CAMDEN
TOWN AND COUNTRY PLANNING ACTS

11 DEC 1990

PLANS NOT APPROVED
ON BEHALF OF THE COUNCIL

NOTE	
1. DOORS TO THE PROPERTY ARE MISSING SOME ARE STILL ON SITE AND WILL BE REFITTED AS APPROPRIATE.	
NO	DATE
AMENDMENT	
PROJECT 110 GUILFORD STREET	
Description PROPOSED PLAN BASEMENT	
scale 1:50 dwg no 8951/21	
K K M ARCHITECTS 69 Loudoun Road London NW8 328 8122	

Do Not Scale
Planning Dwg Only
Subject to Approval

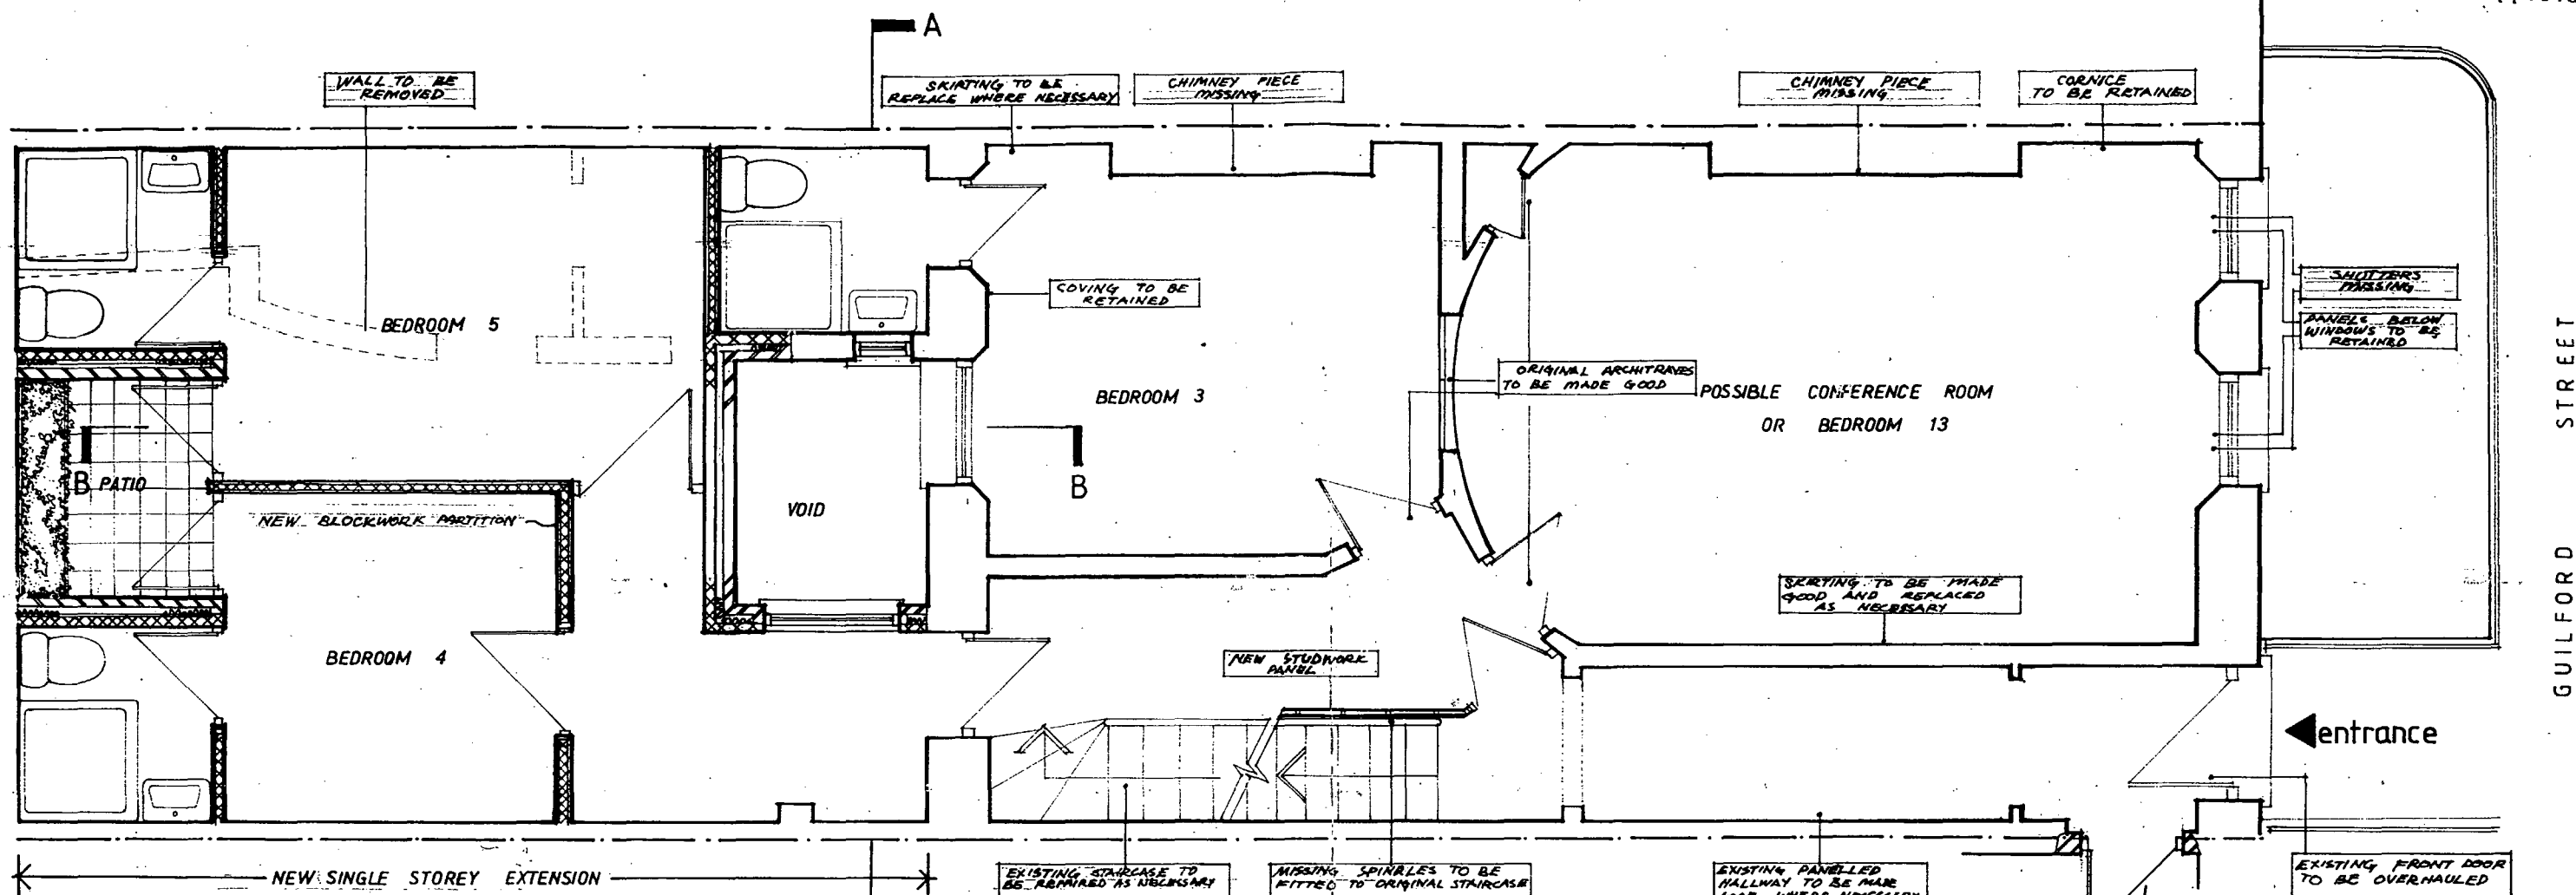

TP9000332/3

HB9070126/7

GROUND FLOOR

LONDON BOROUGH OF CAMDEN
TOWN AND COUNTRY PLANNING ACTS


11 DEC 1990

PLANS NOT APPROVED
ON BEHALF OF THE COUNCIL

NOTE
DOORS TO PROPERTY ARE MISSING
SOME ARE STILL ON SITE AND WILL BE REFITTED
AS APPROPRIATE

NO		AMENDMENT	DATE
PROJECT		scale 1:50	
110 GUILFORD STREET		day no 8951/22	
Description		K KM ARCHITECTS	
PROPOSED PLAN		69 Loudoun Road	
GROUND FLOOR		London NW8 328 8122	

Do Not Scale
Planning Dwg Only
Subject to Approval

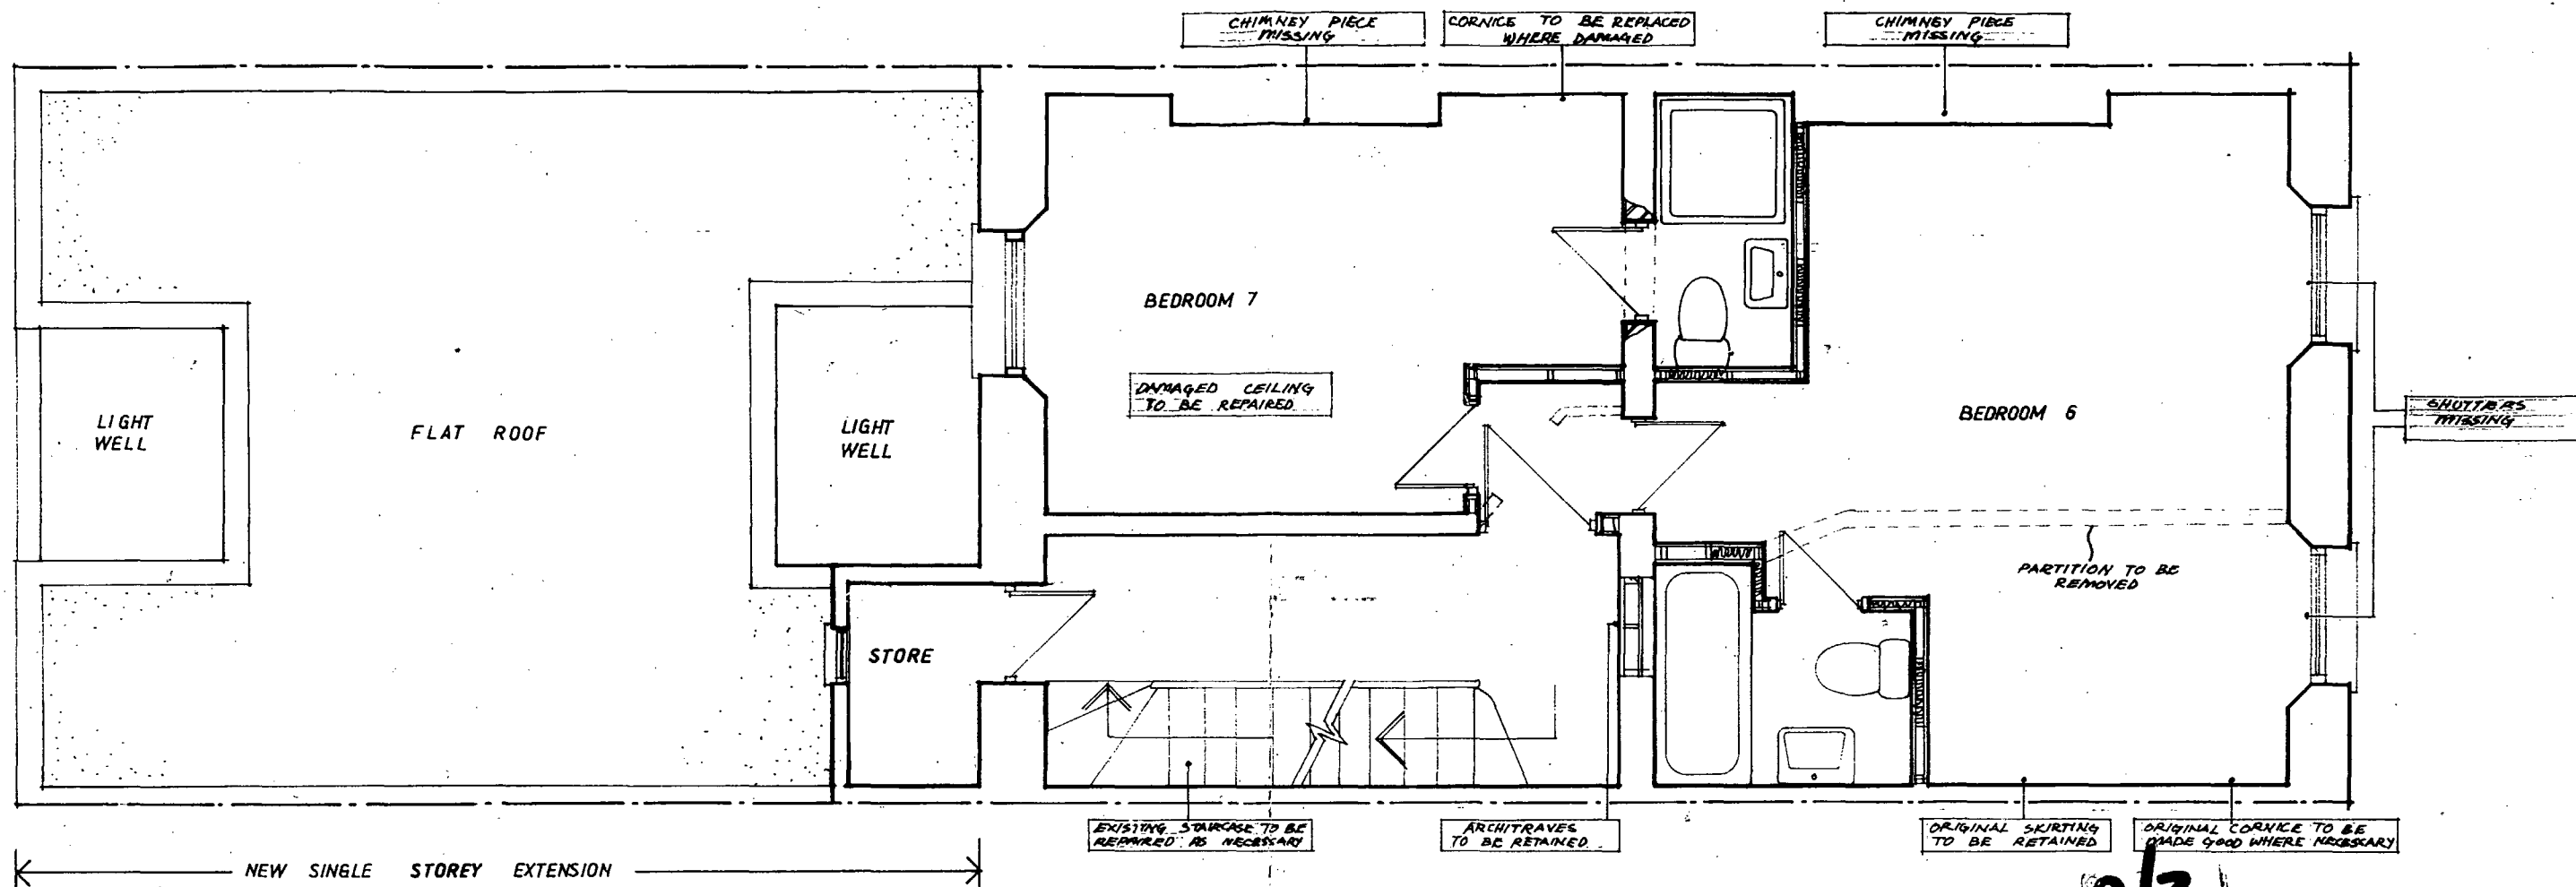


TP9000332/3
HB9070126/7

FIRST FLOOR

LONDON BOROUGH OF CAMDEN
TOWN AND COUNTRY PLANNING ACTS
11 DEC 1990
PLANS NOT APPROVED
ON BEHALF OF THE COUNCIL

NO	NOTE	
1.	DOORS TO PROPERTY ARE MISSING SOME ARE STILL ON SITE AND WILL BE REFITTED AS APPROPRIATE.	
NO	AMENDMENT	DATE
PROJECT 110 GUILFORD STREET		
Description PROPOSED PLAN FIRST FLOOR		
scale 1:50 dwg no 8951/23 K KM ARCHITECTS 69 Loudoun Road London NW8 328 8122		

Do Not Scale
Planning Dwgs Only
Subject to Approval

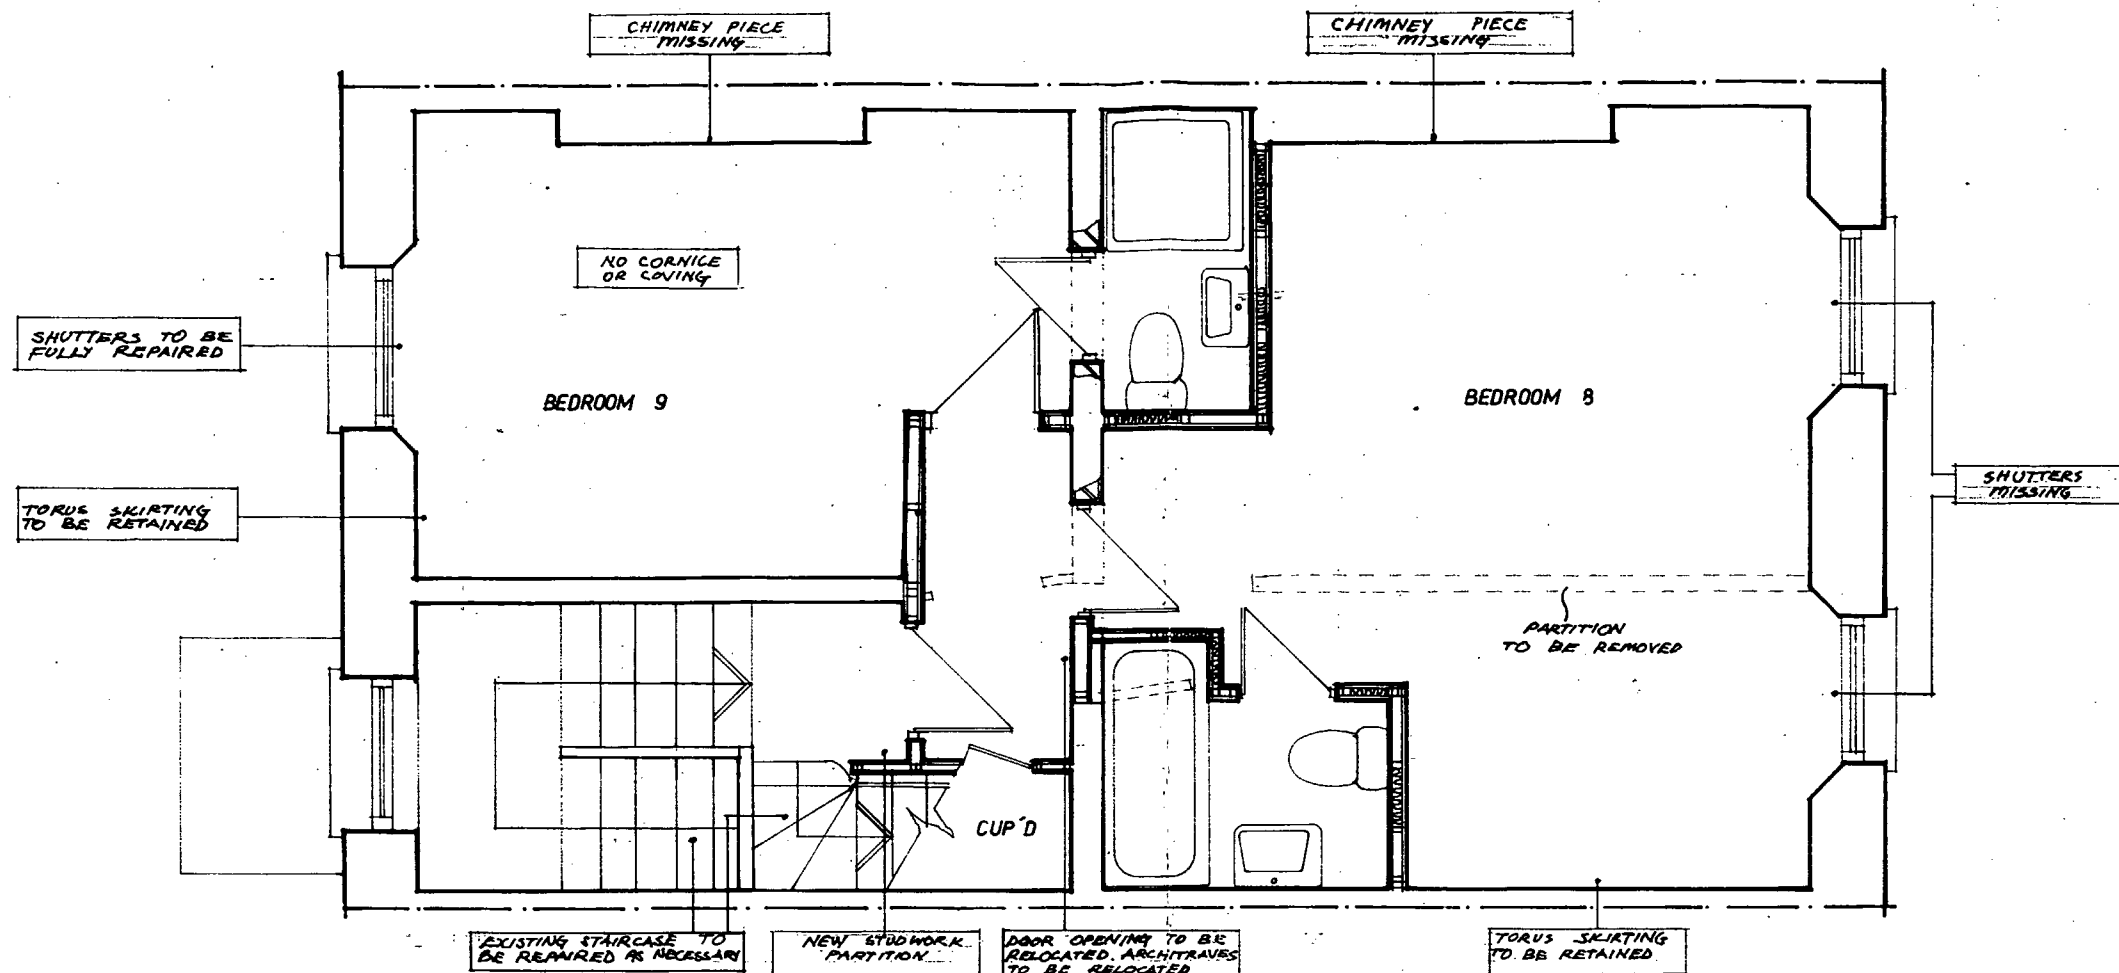

TP9000332/3
HB9070126/7


SECOND FLOOR

LONDON BOROUGH OF CAMDEN
TOWN AND COUNTRY PLANNING ACTS
11 DEC 1990
PLANS NOT APPROVED
ON BEHALF OF THE COUNCIL

NO	NOTE	
1	DOORS TO PROPERTY ARE MISSING SOME ARE STILL ON SITE AND WILL BE REFITTED AS APPROPRIATE	
NO	AMENDMENT	DATE

PROJECT	scale 1:50
110 GUILFORD STREET	dwg no 8951/24
Description	KKM ARCHITECTS
PROPOSED PLAN	G9 Loudoun Road
SECOND FLOOR	London NW6 328 8122

Do Not Scale
Planning Dwgs Only
Subject to Approval

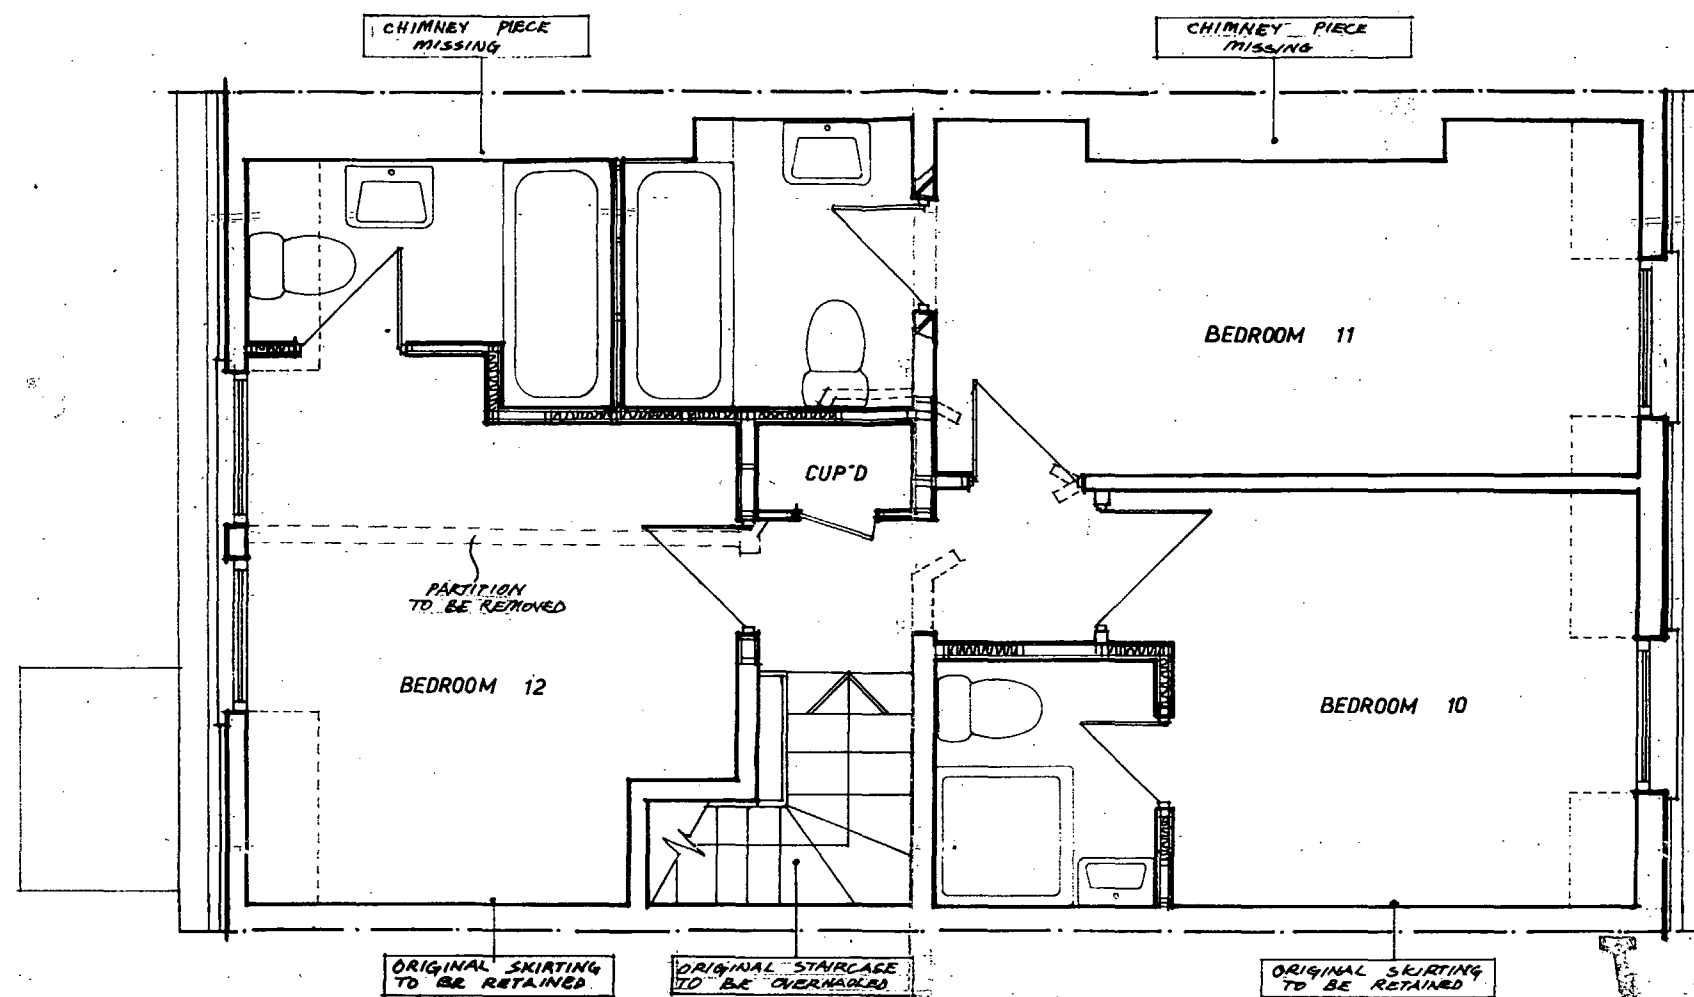

T 3000332/3

H B9070126/7

THIRD FLOOR

LONDON BOROUGH OF CAMDEN
TOWN AND COUNTRY PLANNING ACTS

11 DEC 1990



PLANS NOT APPROVED
ON BEHALF OF THE COUNCIL

NO		NOTE
1.		DOORS TO THE PROPERTY ARE MISSING SOME ARE STILL ON SITE AND WILL BE REFITTED AS APPROPRIATE
NO	AMENDMENT	DATE
PROJECT 110 GUILFORD STREET		Scale 1:50 Drawn 8951/25
Description PROPOSED PLAN THIRD FLOOR		KKM ARCHITECTS 69 Loudoun Road London NW8 328 1122

Do Not Scale
Planning Dwgs Only
Subject to Approval

LONDON BOROUGH OF CAMDEN
TOWN AND COUNTRY PLANNING ACTS
11 DEC 1990
PLANS NOT APPROVED
ON BEHALF OF THE COUNCIL

TP9000332/3
HB9070126/7

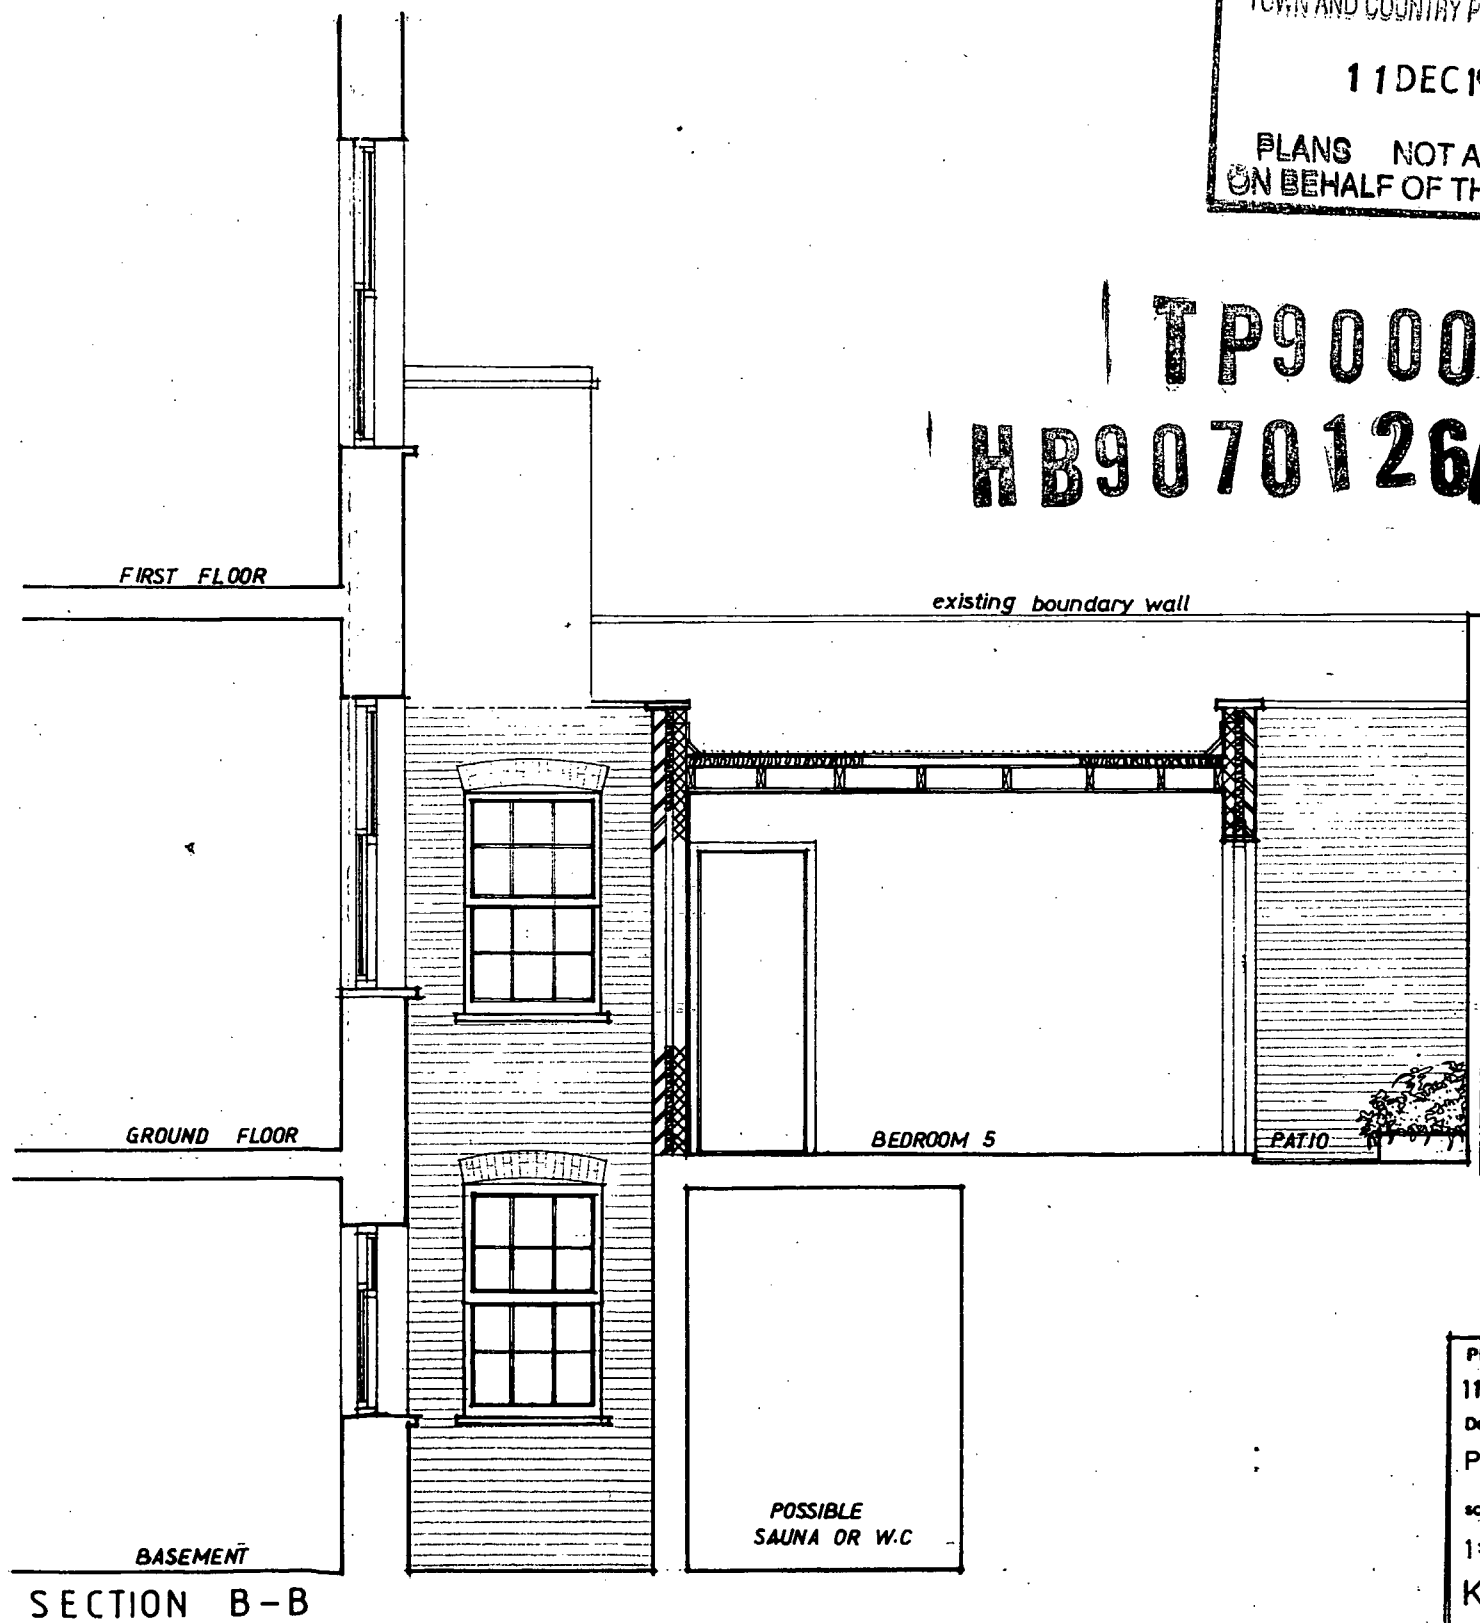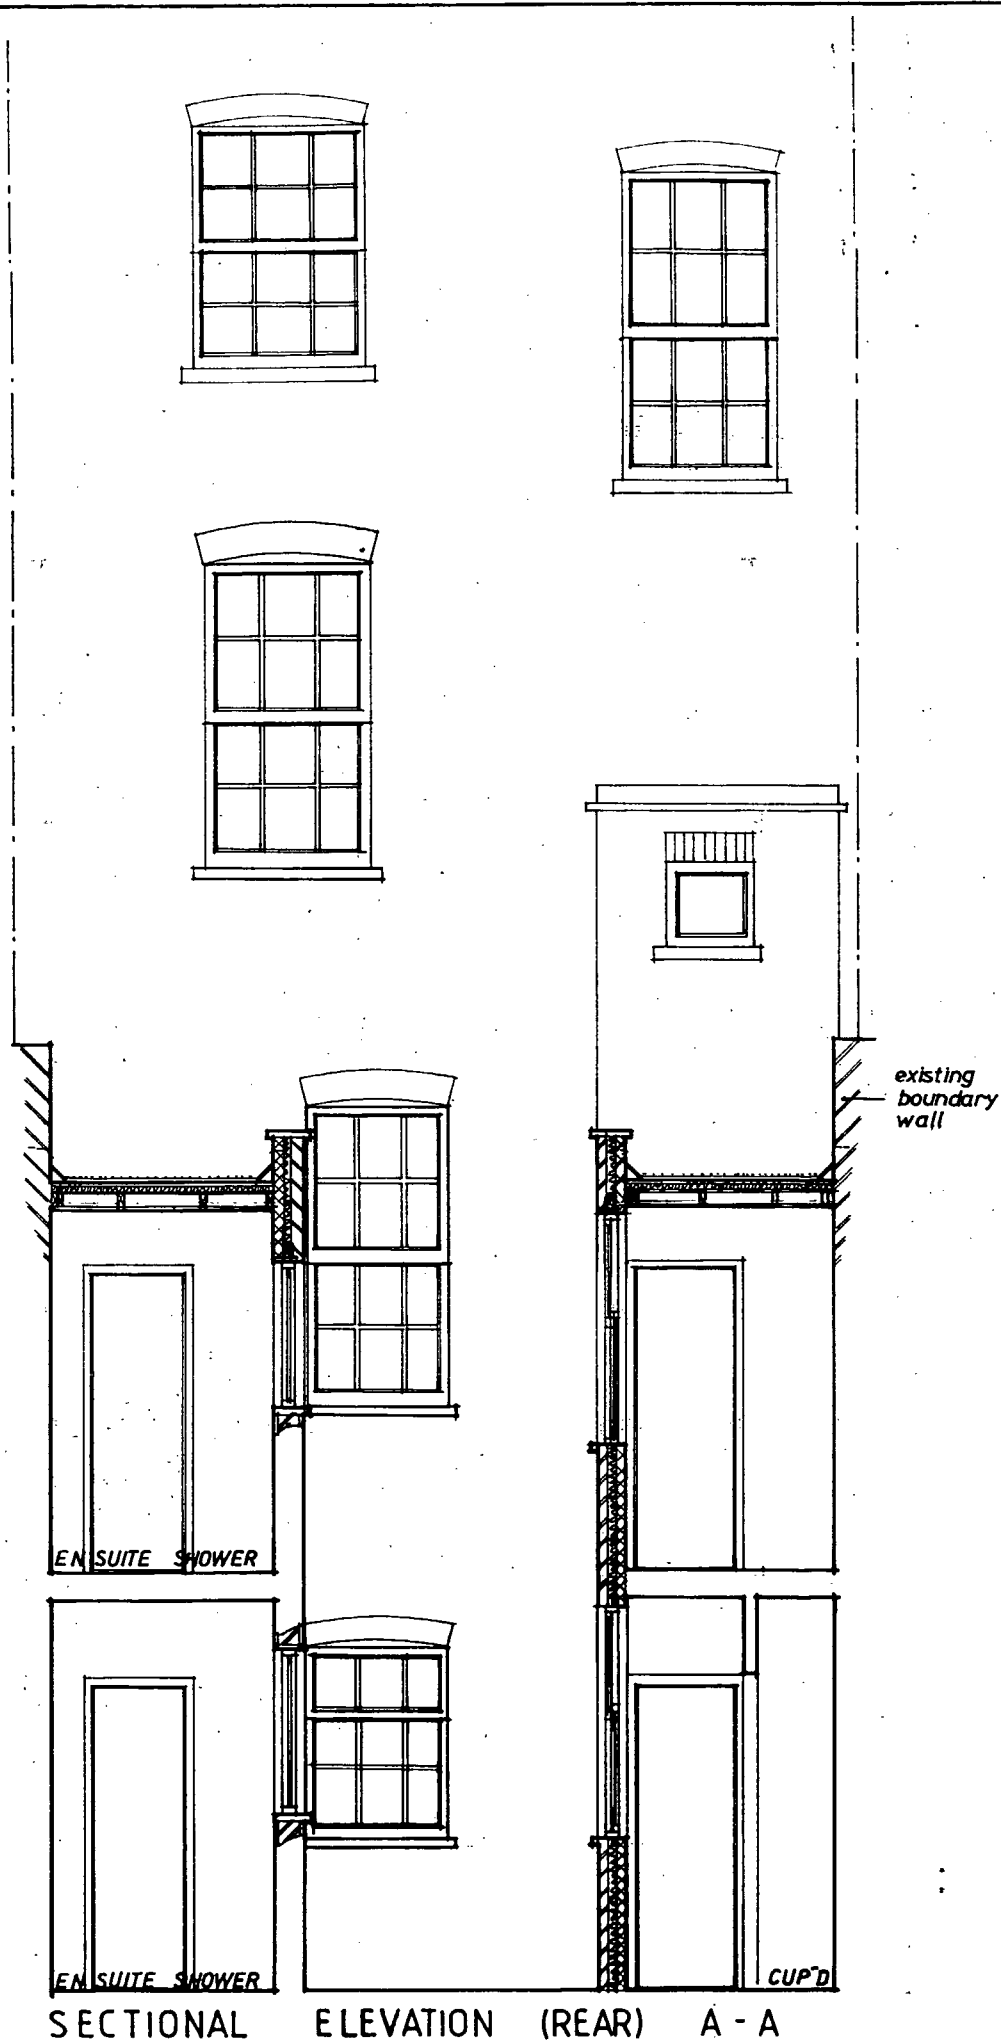

PROJECT
110 GUILFORD STREET
Description
PROPOSED SECTIONS
scale date dwg no
1:50 MAY 90 8951/26
KKM ARCHITECTS
68 Loudoun Road
London NW8 328 8122