

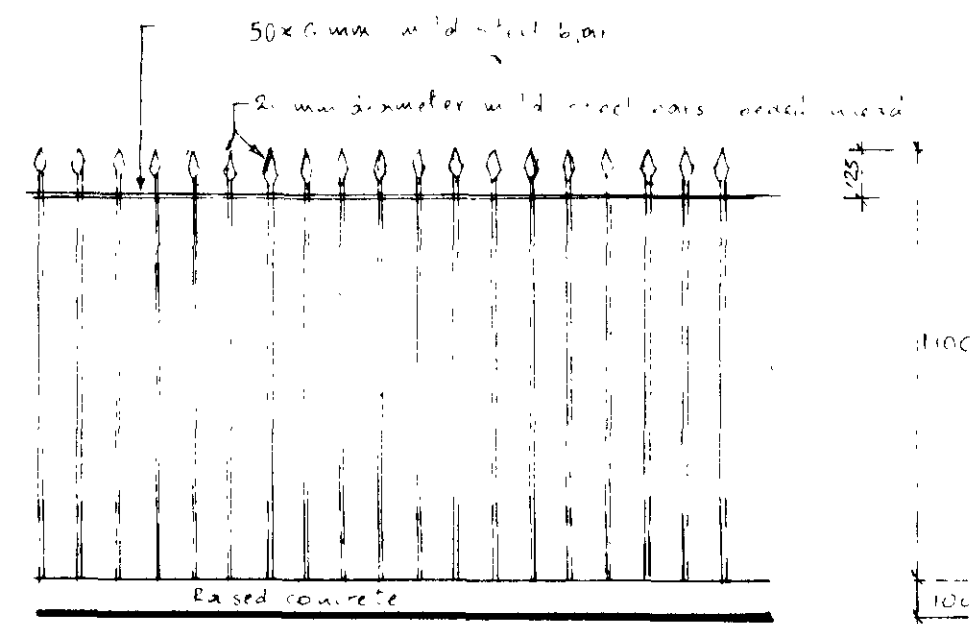


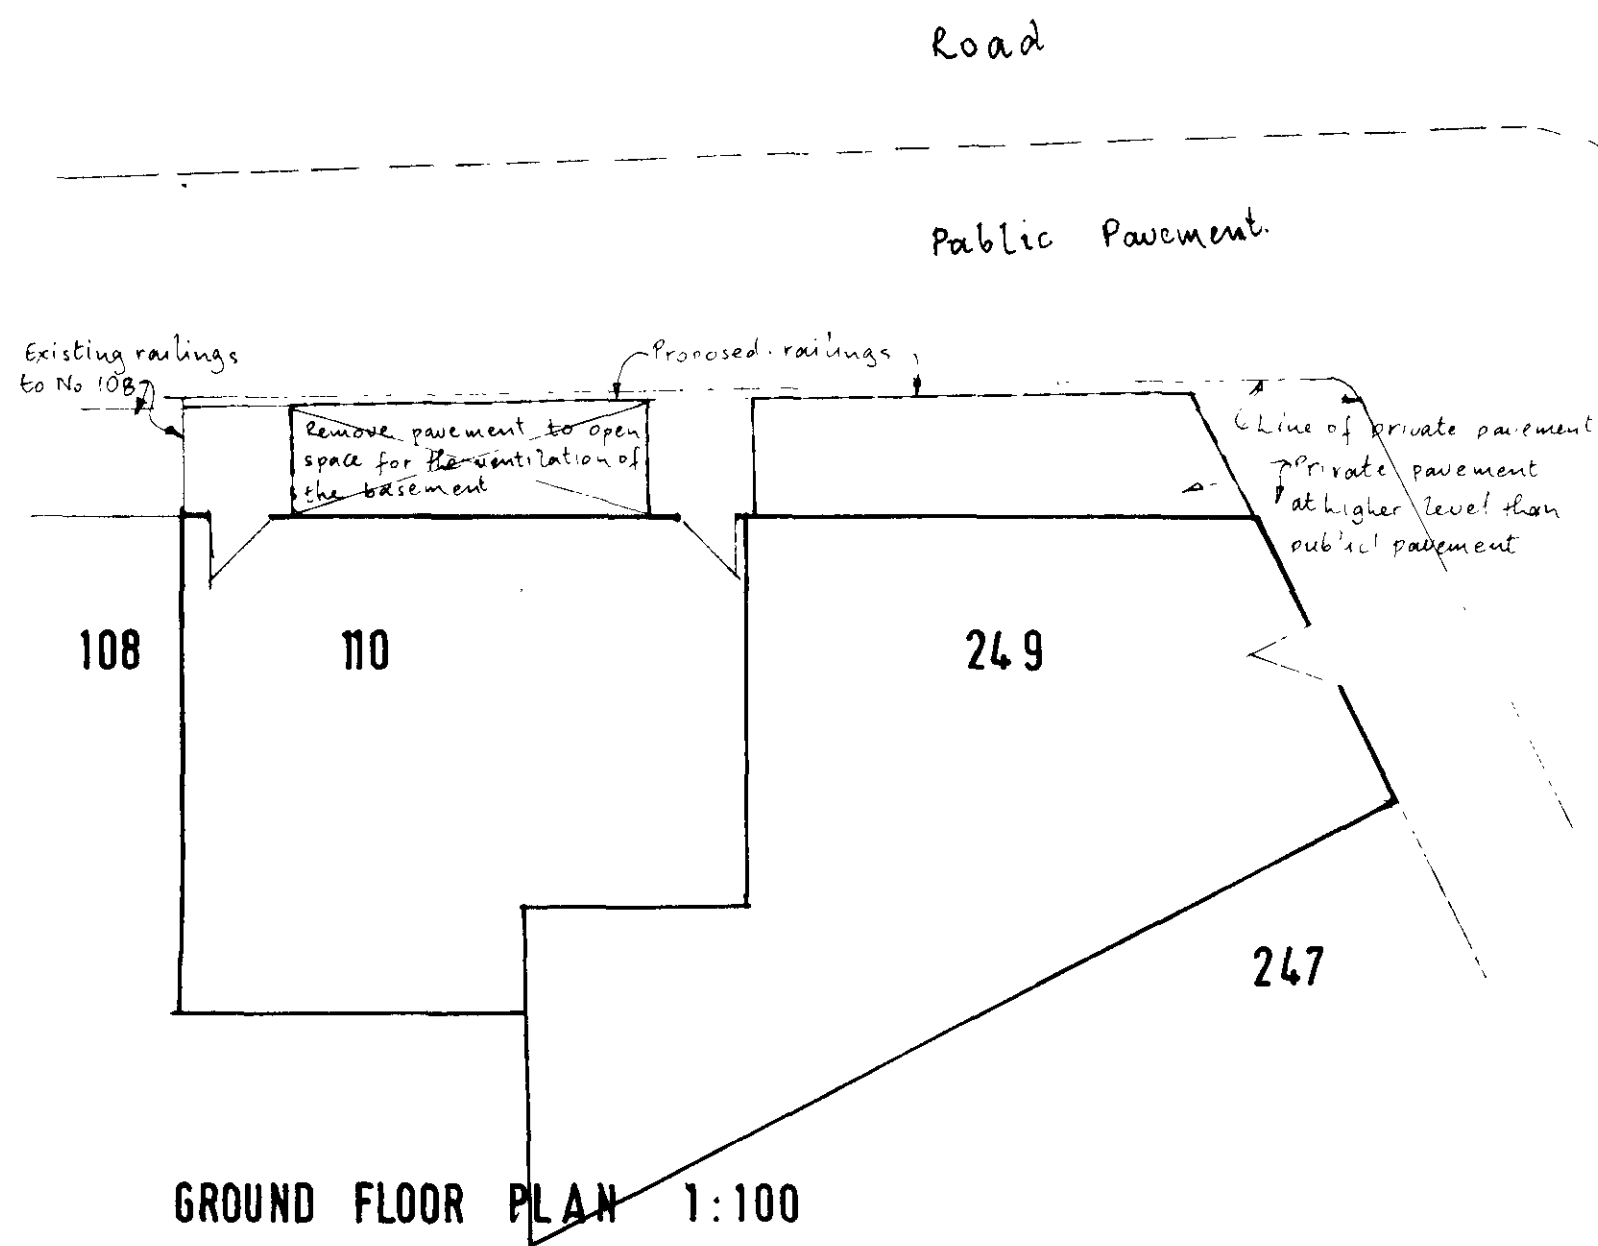


Note: Railings are welded in the workshop treated with fenoxide, painted on red oxide primer and 2 coats of undercoat and 2 coats of gloss paint on site colour RAL 1011


RAILINGS ELEVATION 1:20

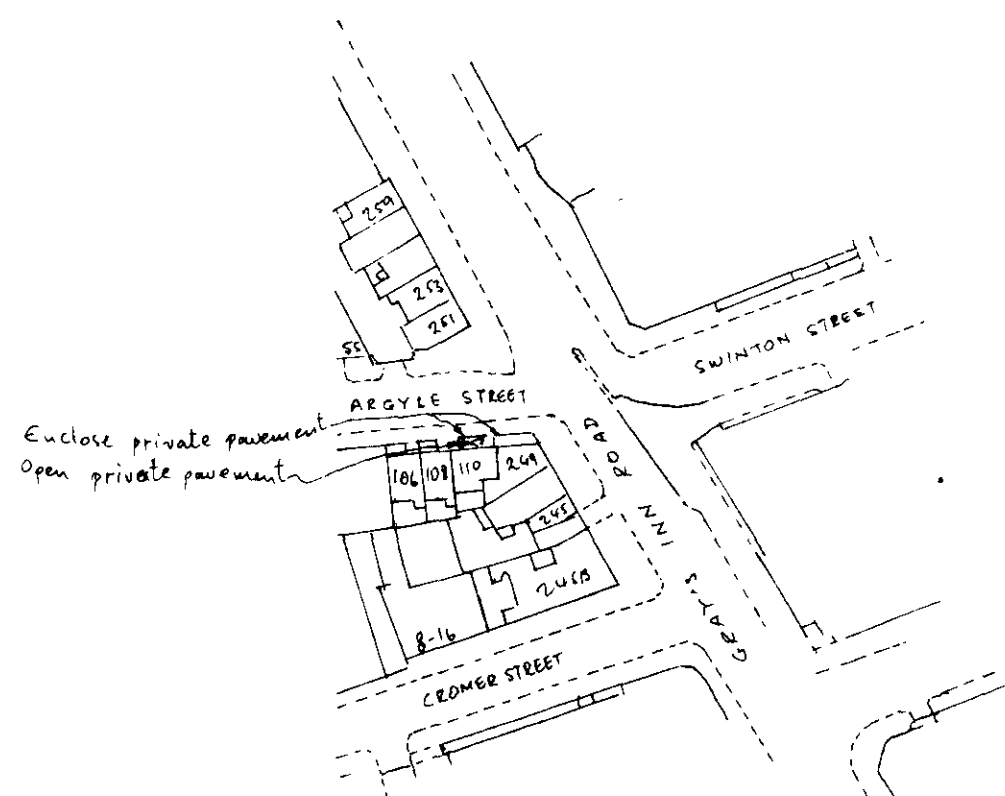

LOCATION PLAN 1:1250

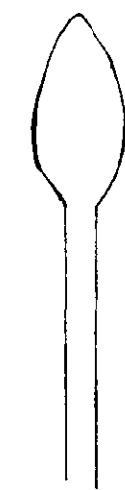

Detail of the top of the steel bars Not to scale

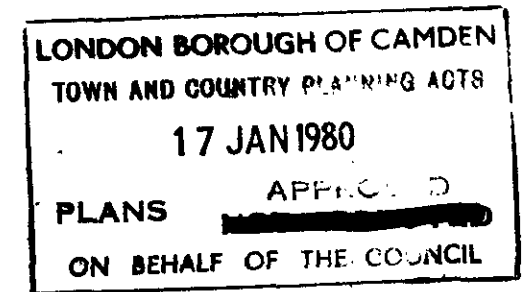

C11/45/20/B 29309(R)

PROPERTY: 110 ARGYLE STREET & 249 GRAY'S INN ROAD LONDON WC1
APPLICANT: PENTACROWN LTD date: 20.9.1979

Drawn by: C. Constantis
29 Hampden Way
London N14 5DJ
Tel: 3689654

202.1