



No dimensions to be scaled from this drawing.
All stated dimensions must be verified on site.
The Architect must be advised of any discrepancies.
This drawing must be read in accordance with the specification / Bill of Materials and related drawings.
1. all new external finishes to CA approval.

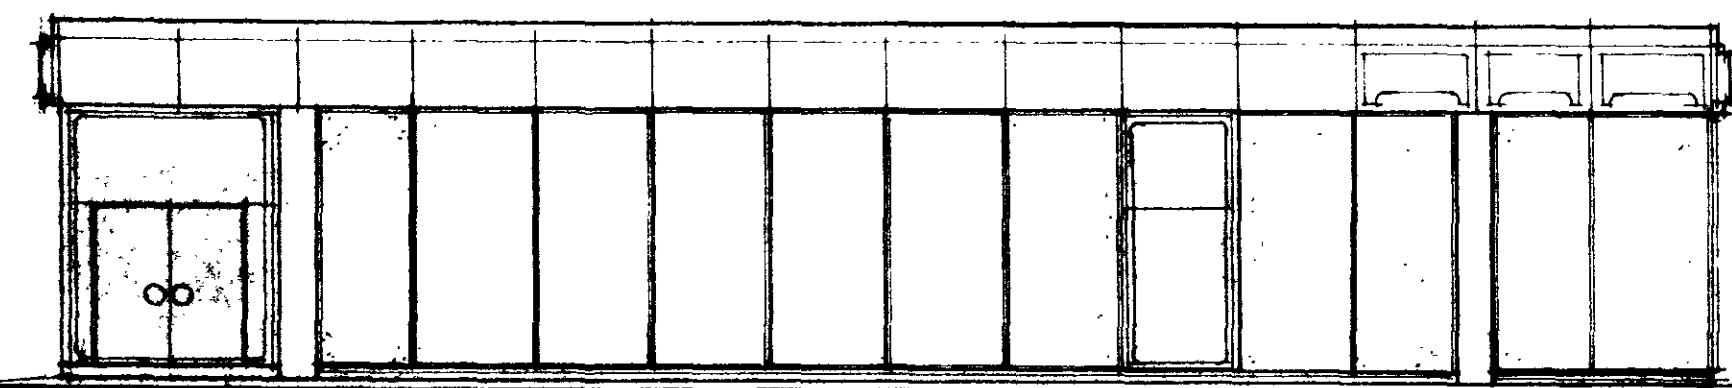


ELEVATION TO BLOCK 'B'




END ELEVATION TO BLOCK 'E' scheme A

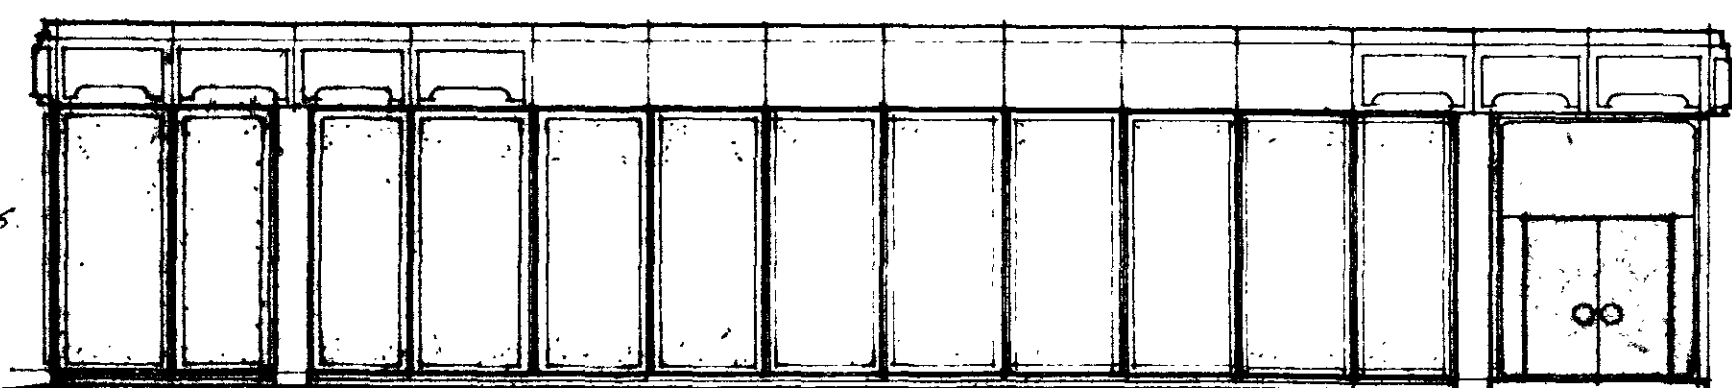


END ELEVATION TO BLOCK 'E' scheme B

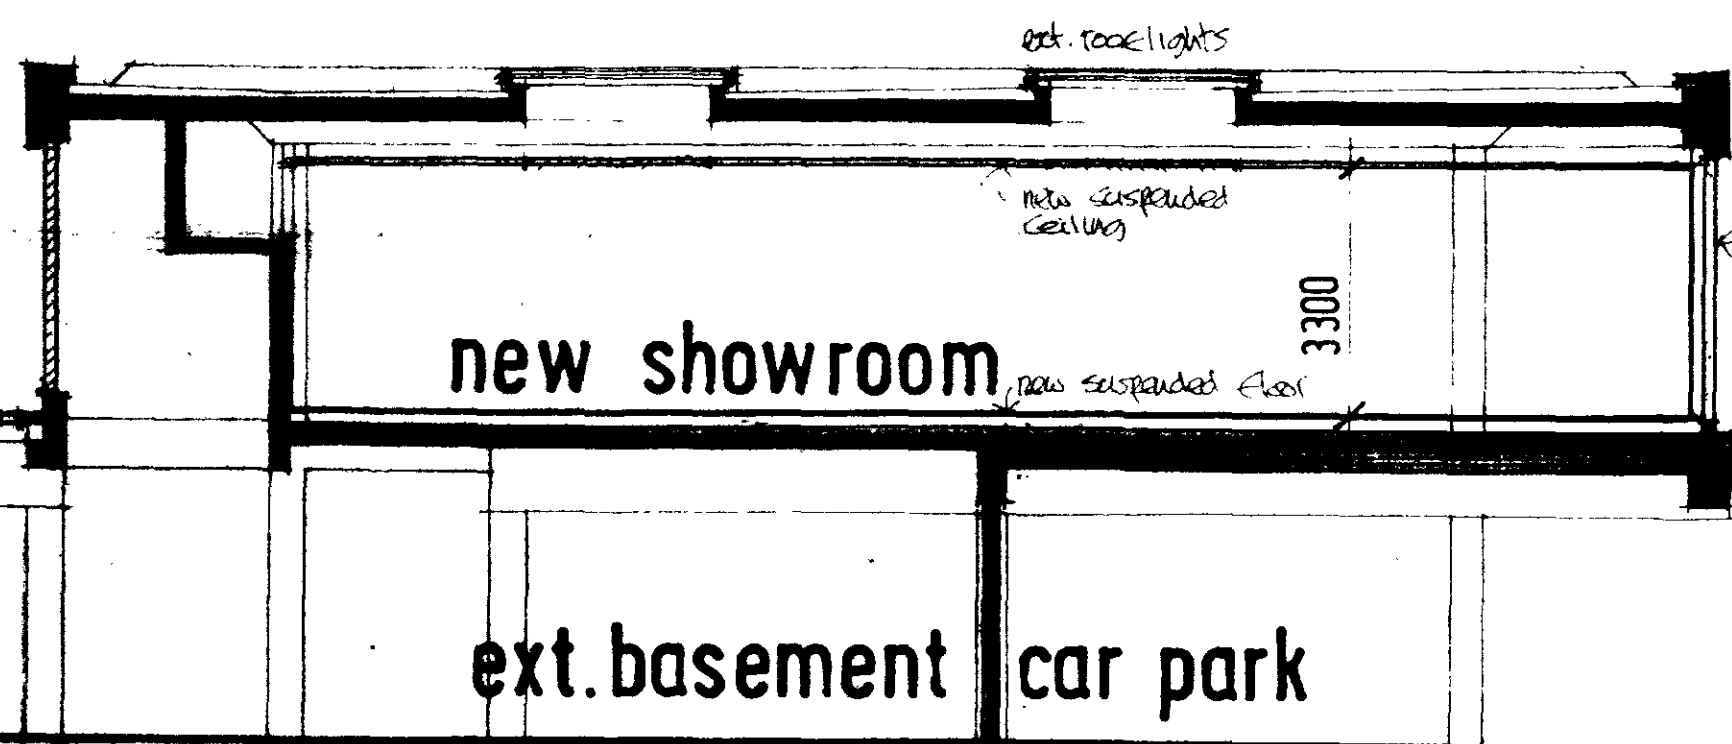


CROSS SECTION

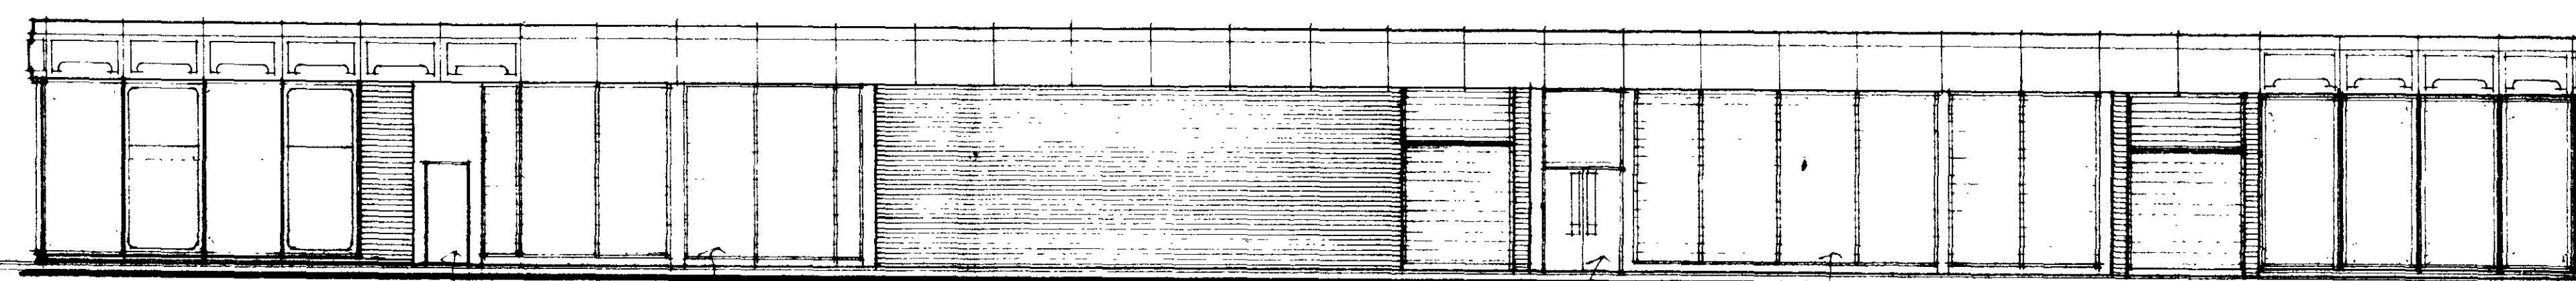


ELEVATION TO SERVICE ROAD

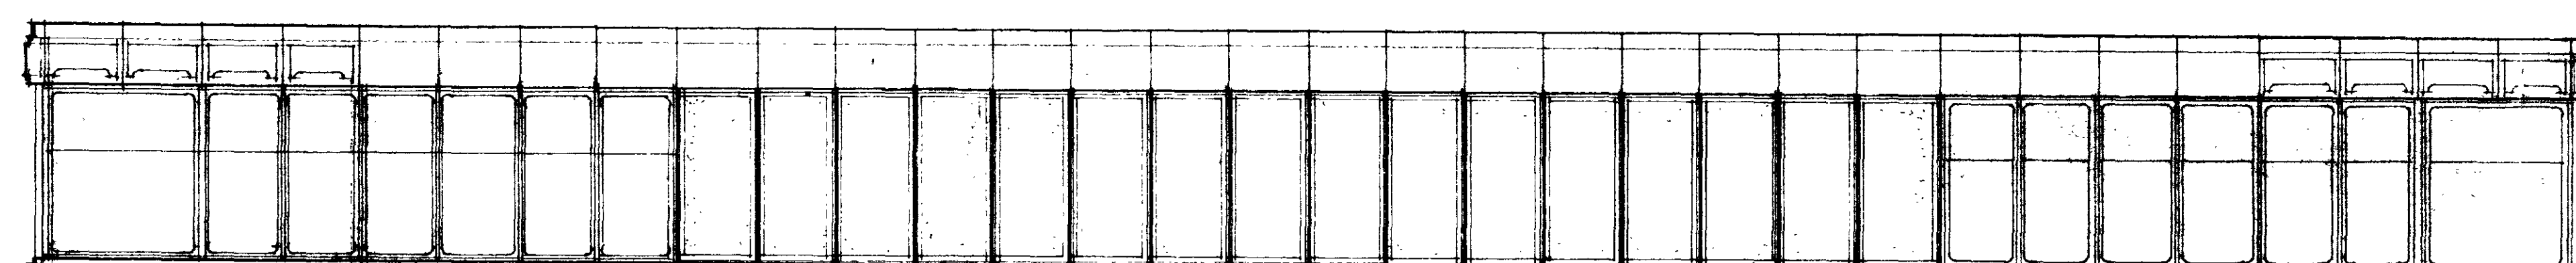

ELEVATION TO EUSTON TOWER

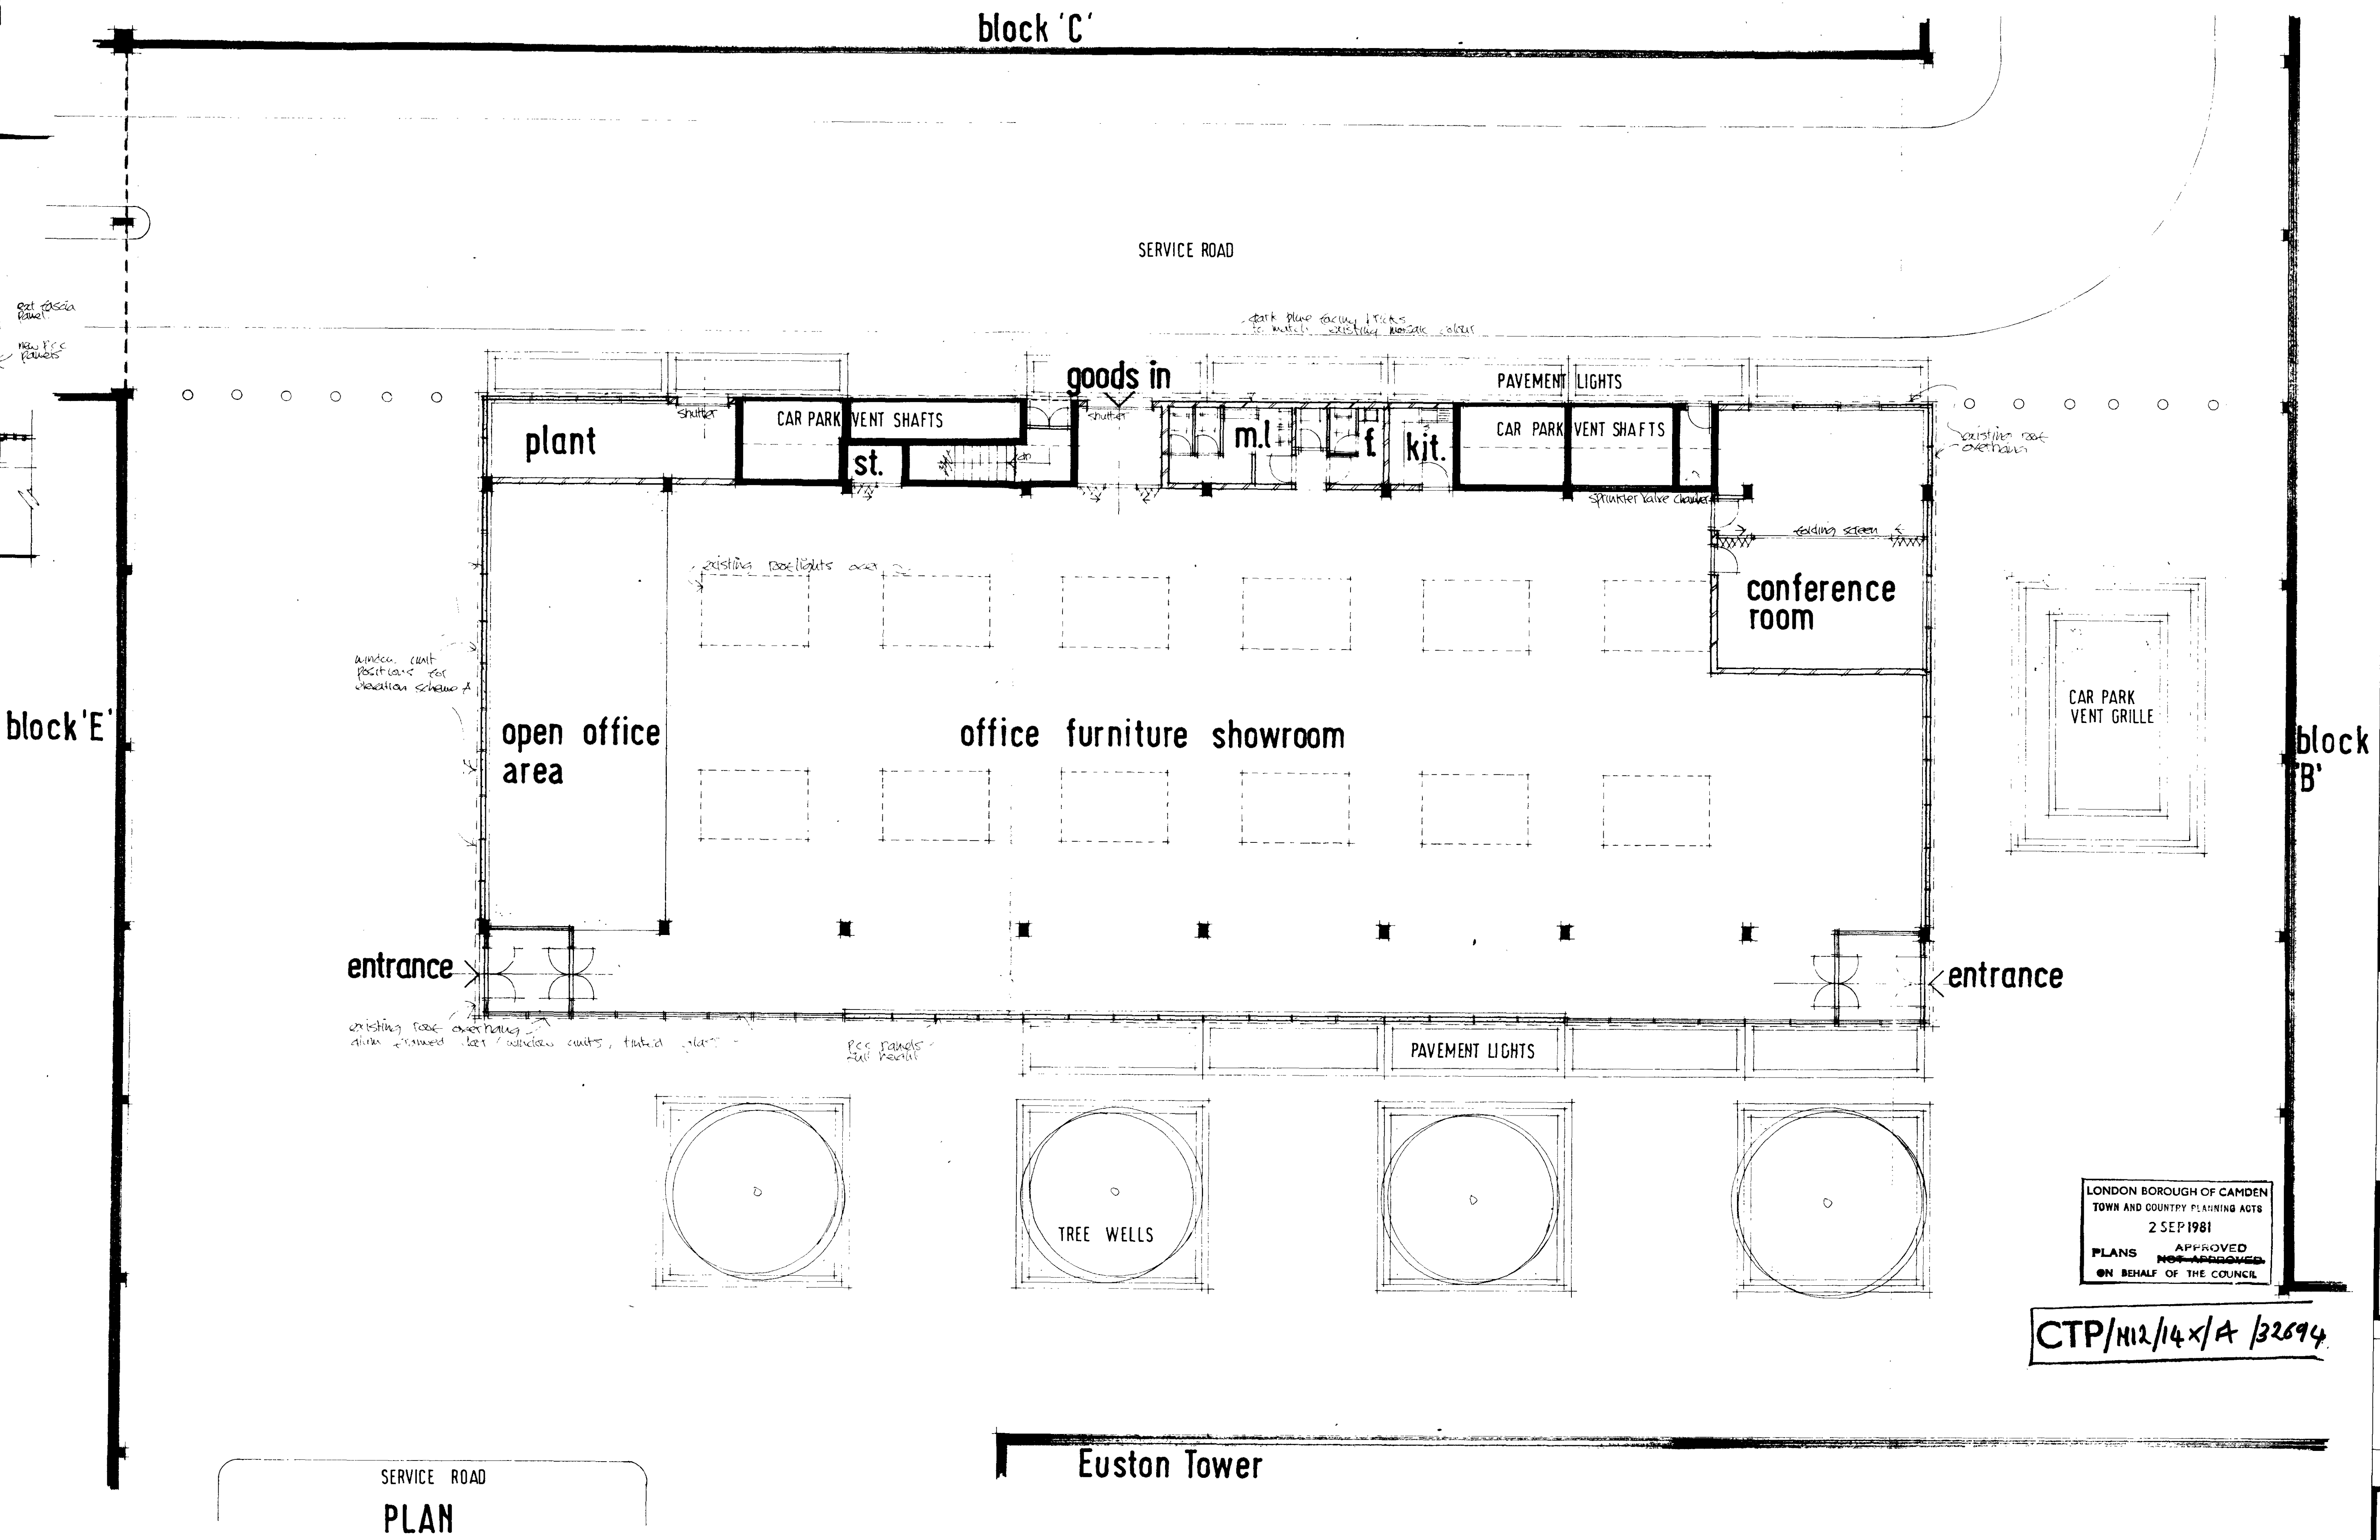

block plan

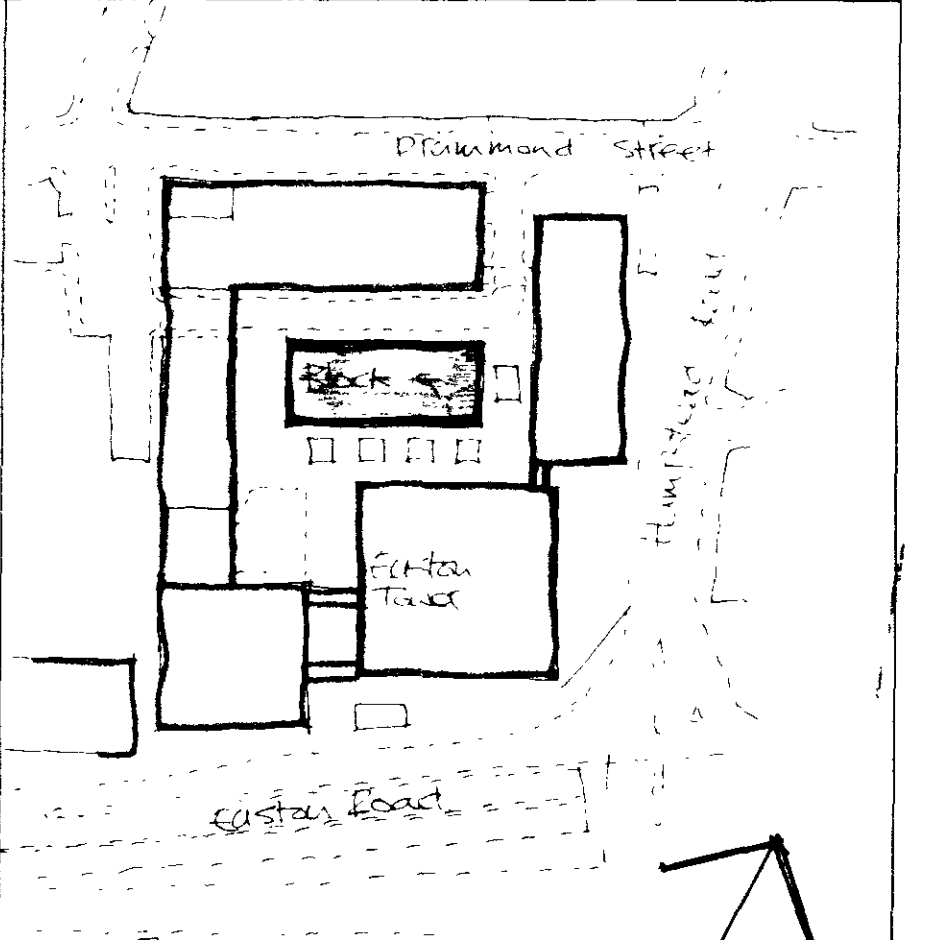

ARCHER, BOXER, PARTNERS
Architects Surveyors and Planning Consultants

Head Office
100, B.P. House
Salisbury Square
Hatfield, Hertfordshire AL9 5AQ
Telephone Hatfield 69001/5
London Office
18 Middle Temple Lane
London EC4Y 9AA
Telephone 01 583 5928
East Midlands Office
Ewell House
105 Alfreton Road, Sutton in Ashfield Notts
Telephone Mansfield 64147
Associated Offices
South Melbourne Sydney Australia
Palma Majorca Spain
Toronto Canada

Project
BLOCK 'Q', EUSTON CENTRE,
EUSTON ROAD, N.W.1

Title
use of area as Office
Furniture Showroom
PLAN, ELEVATIONS AND SECTION

Date JULY 81	Scale 1:100	Drawn AB
Drawing No 1435 (P) 01	Revision	

CTP/M12/14x/A /32694

LONDON BOROUGH OF CAMDEN
TOWN AND COUNTRY PLANNING ACTS
2 SEP 1981
PLANS APPROVED
ON BEHALF OF THE COUNCIL