




PROPOSED PRINTING WORKS IN LEEKE STREET
LONDON FOR MESSRS VAIL & CO. LTD.

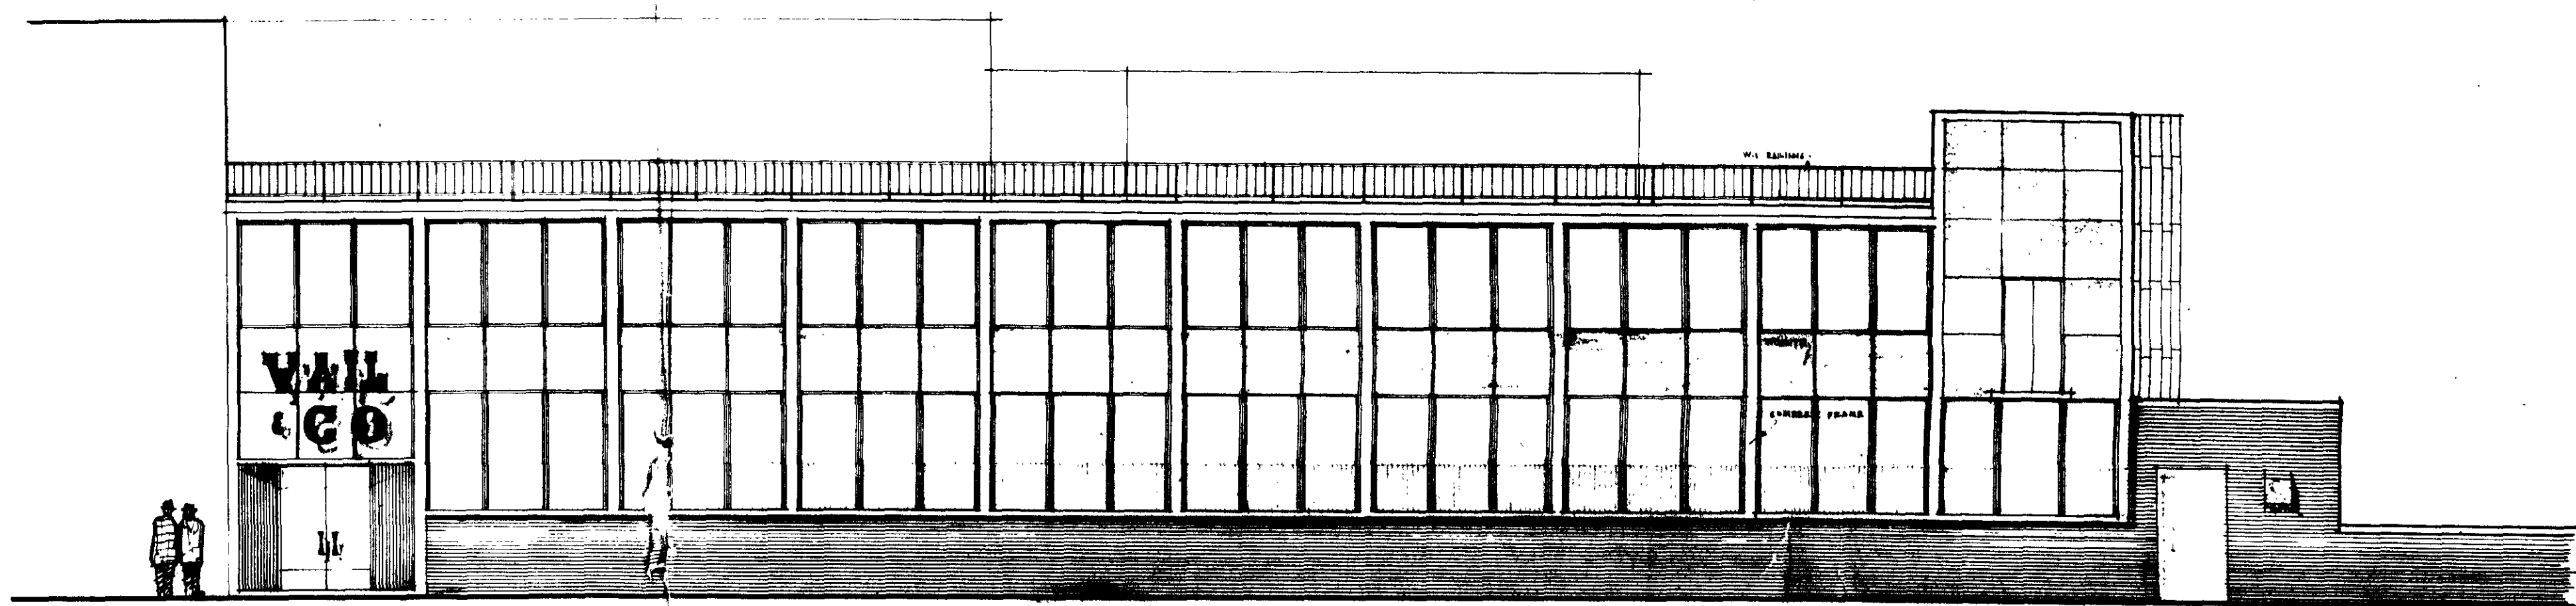


ELEVATION TO FIELD STREET

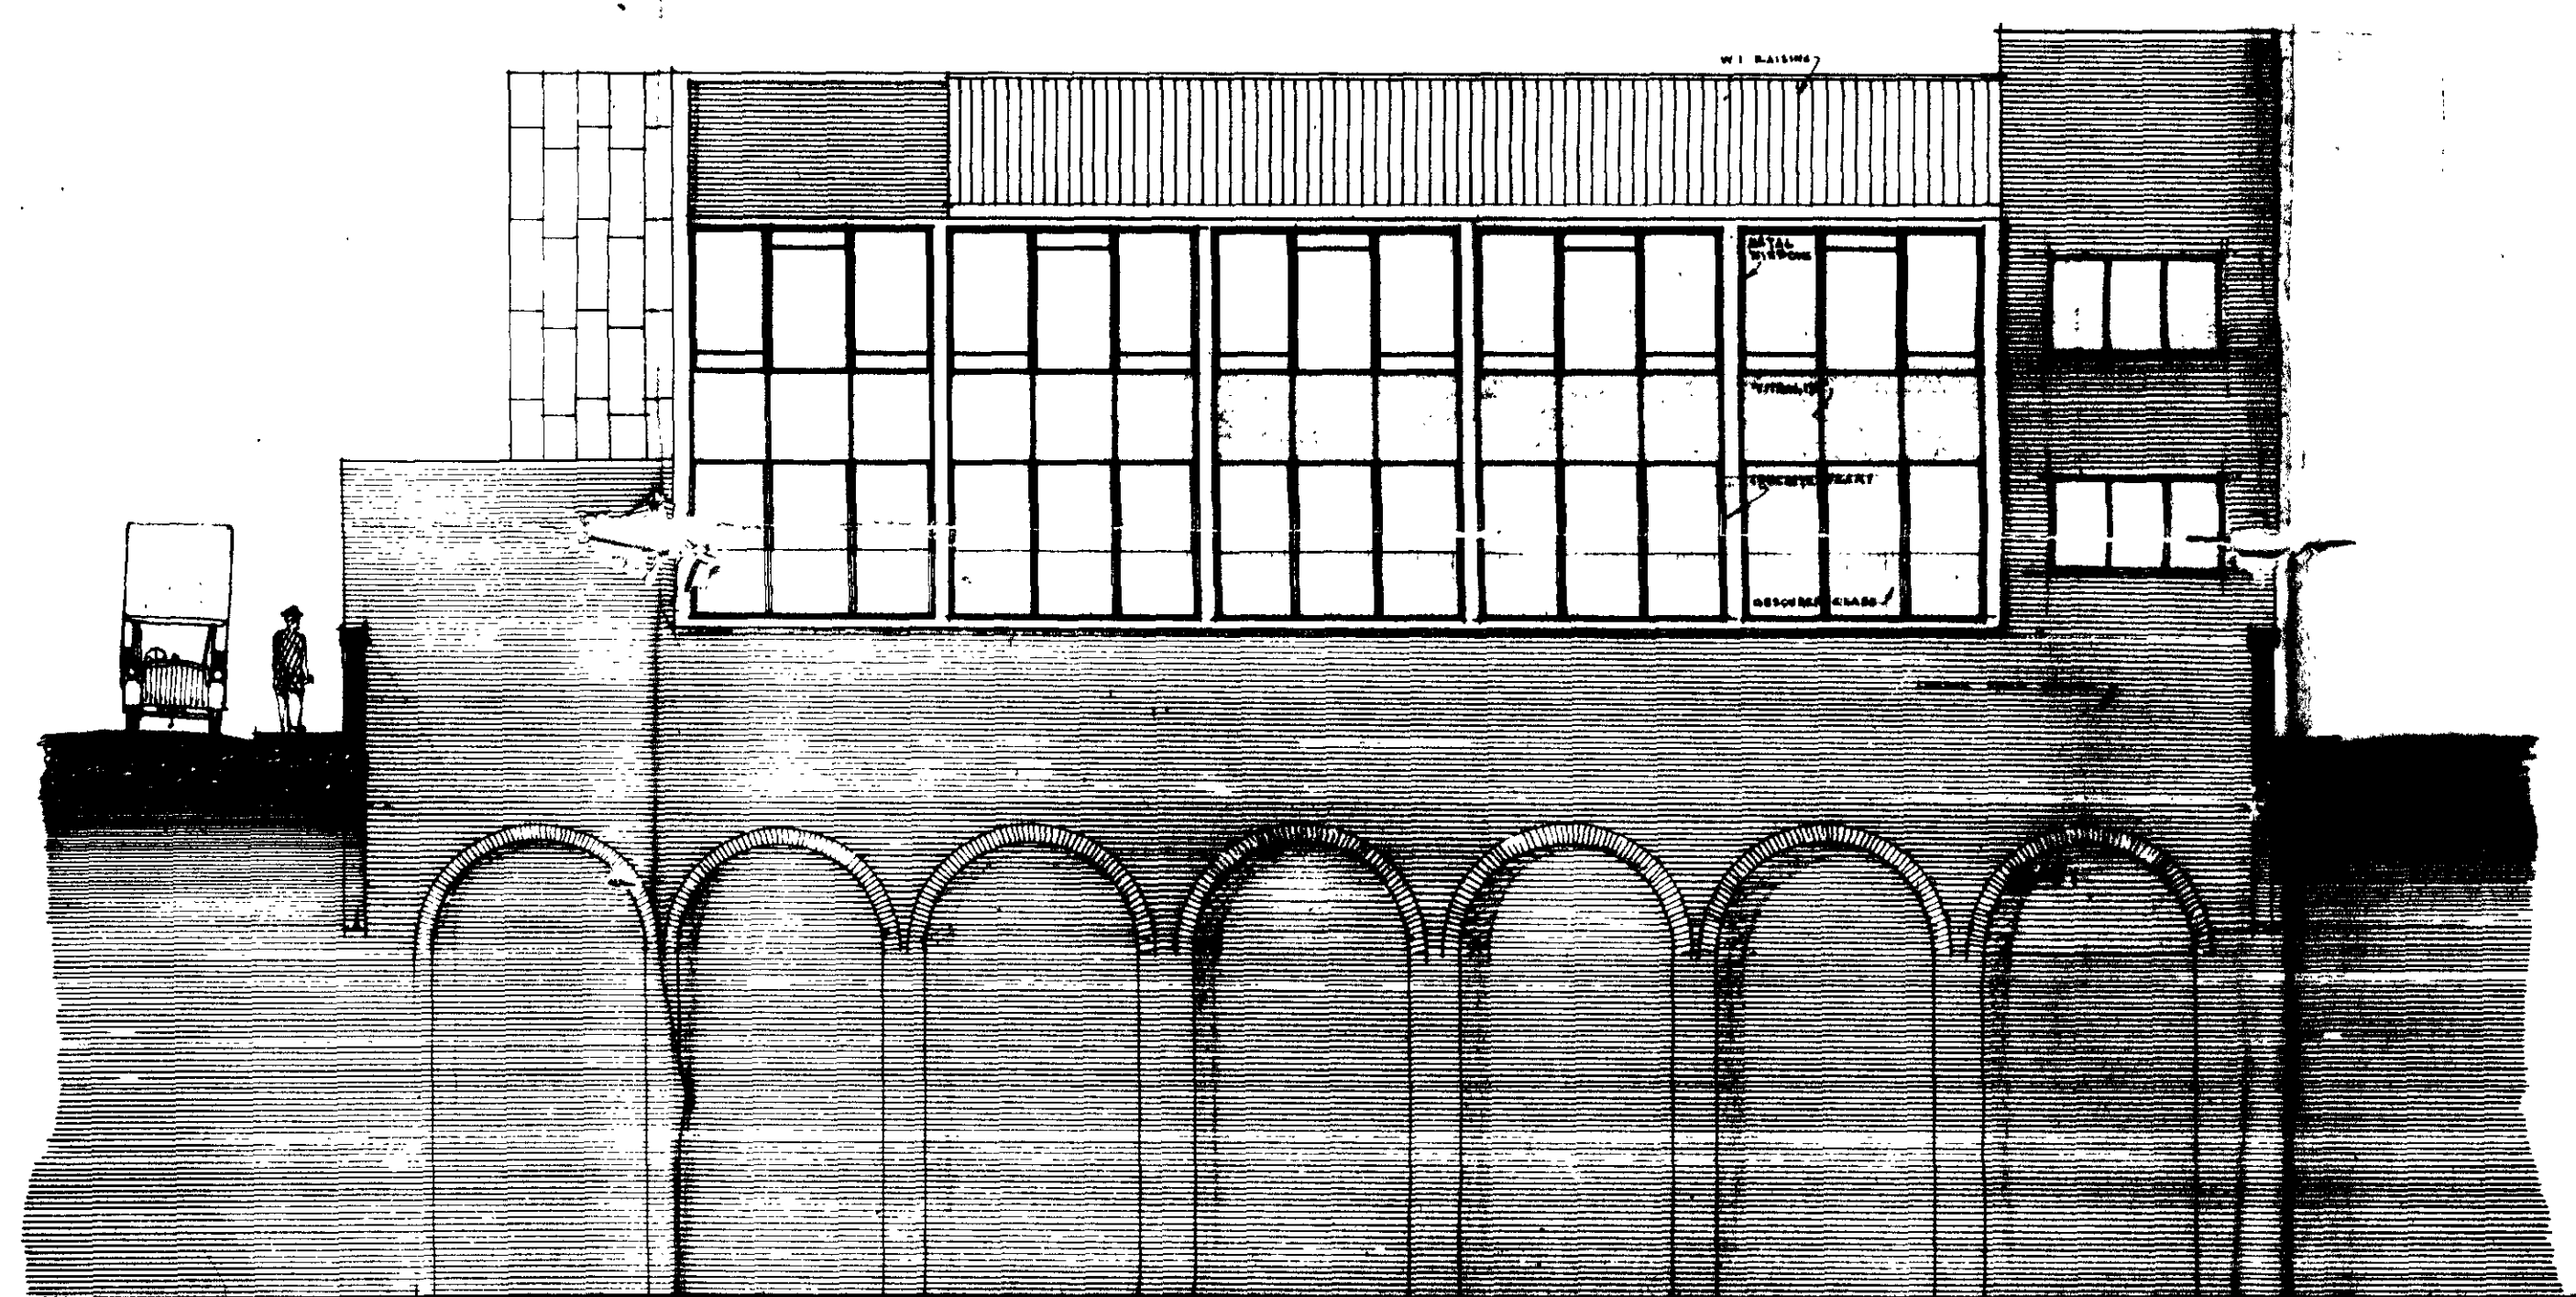

ELEVATION TO RAILWAY

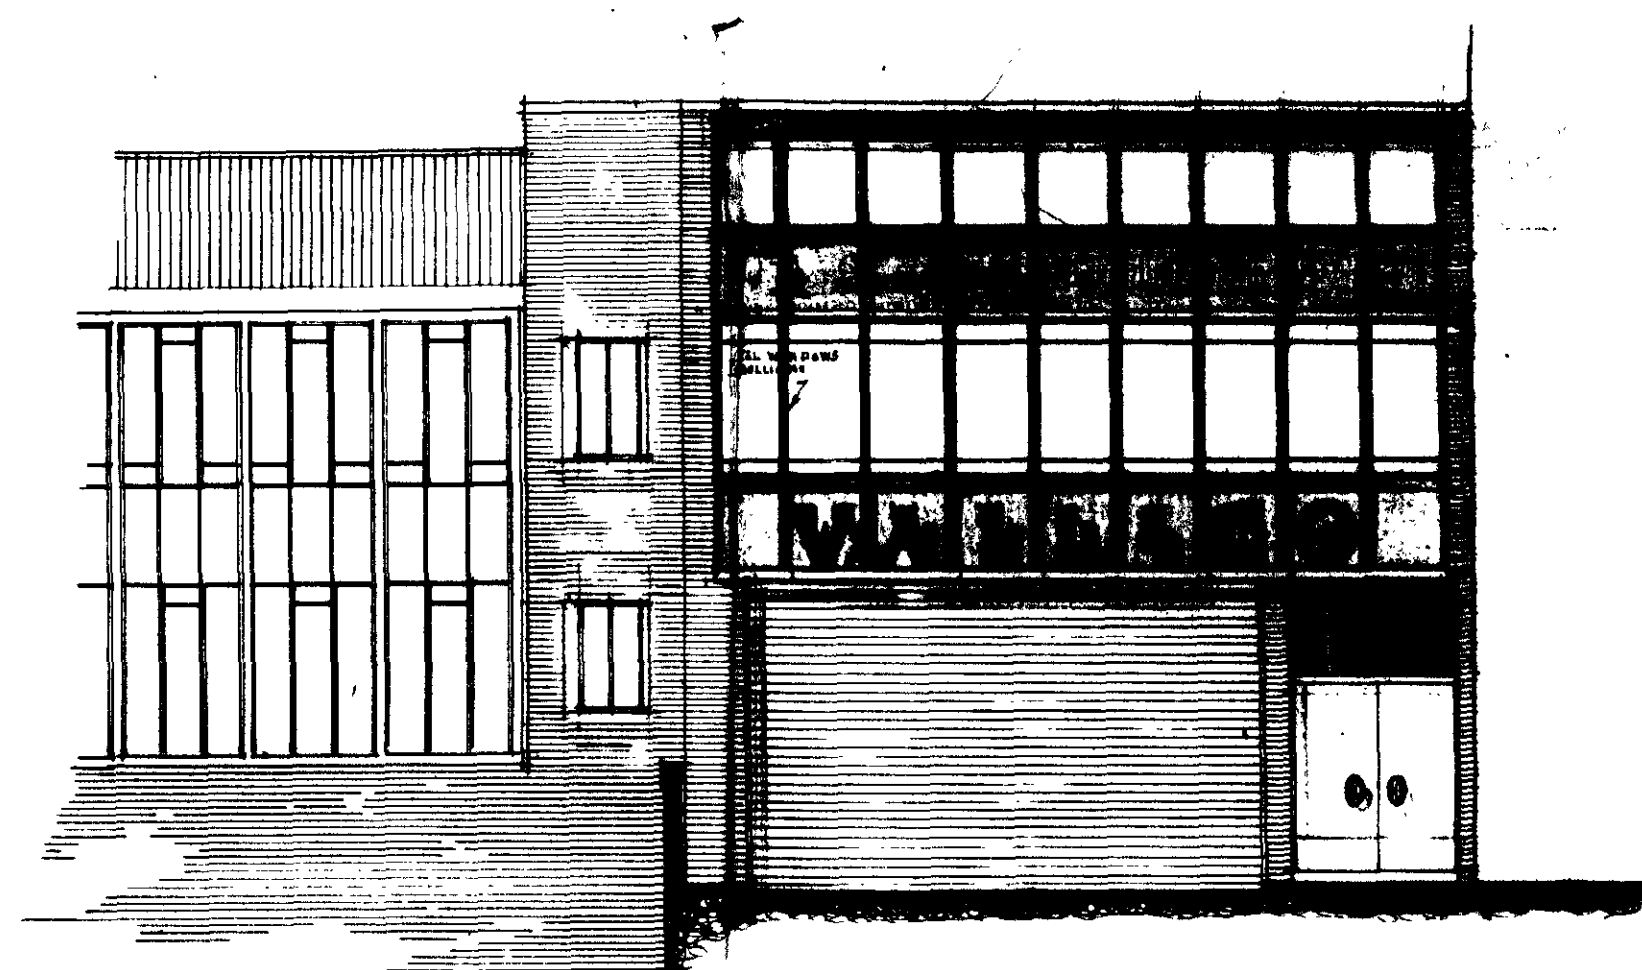


ELEVATION TO LEEKE ST.

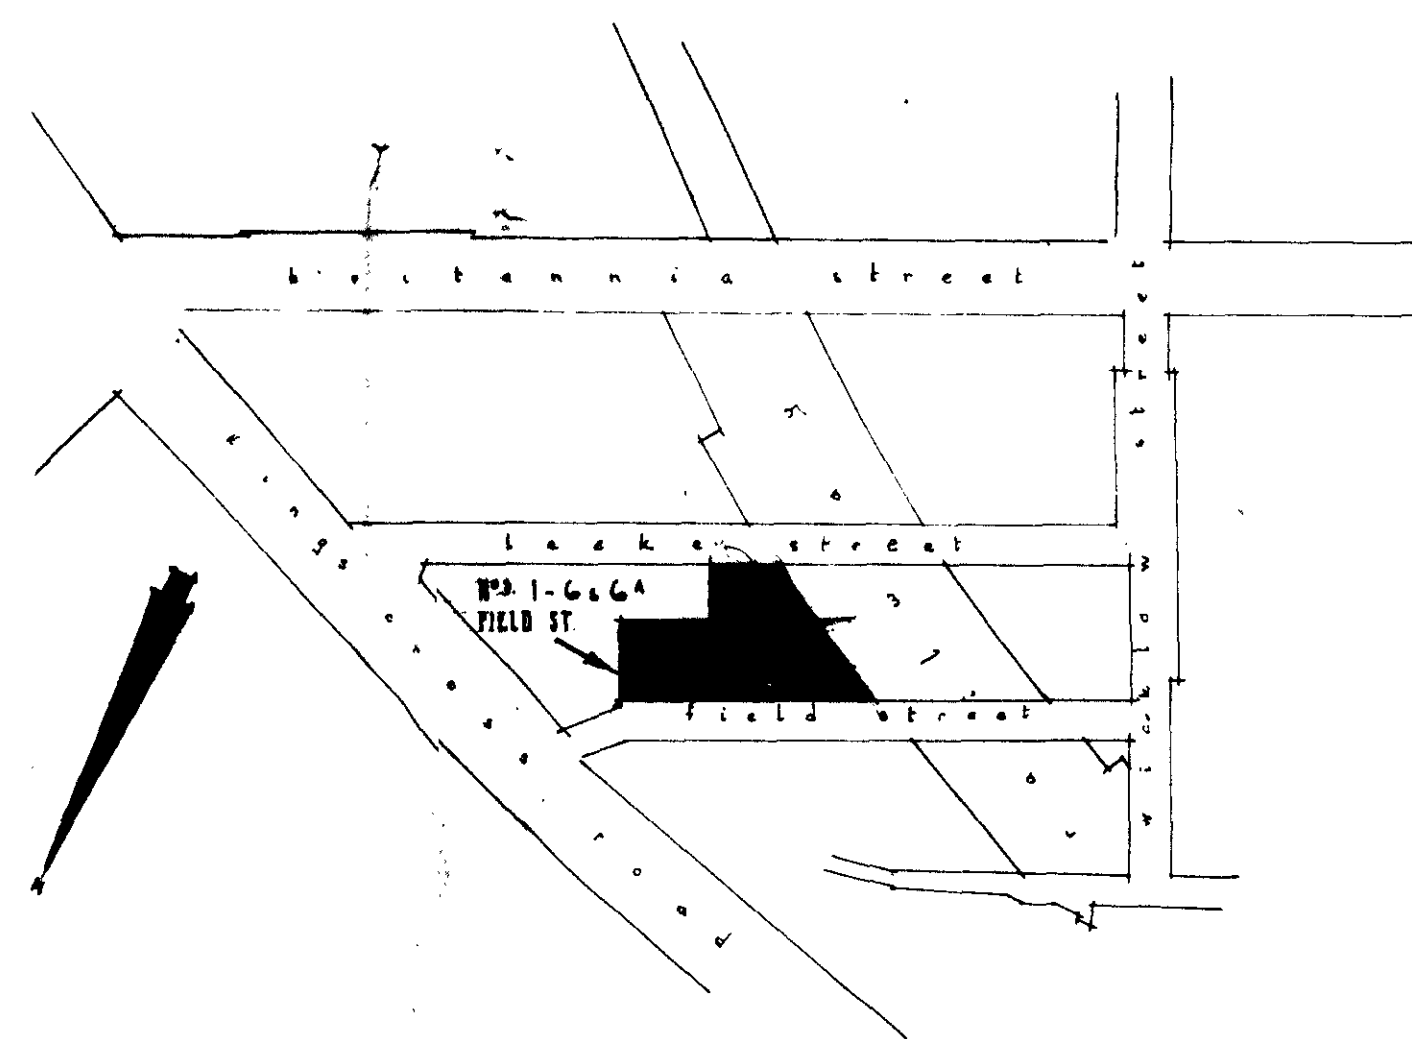


ARCHIT
15471

PROPOSED PRINTING WORKS IN LEEKE STREET
LONDON FOR MESSRS VAIL & CO. LTD.

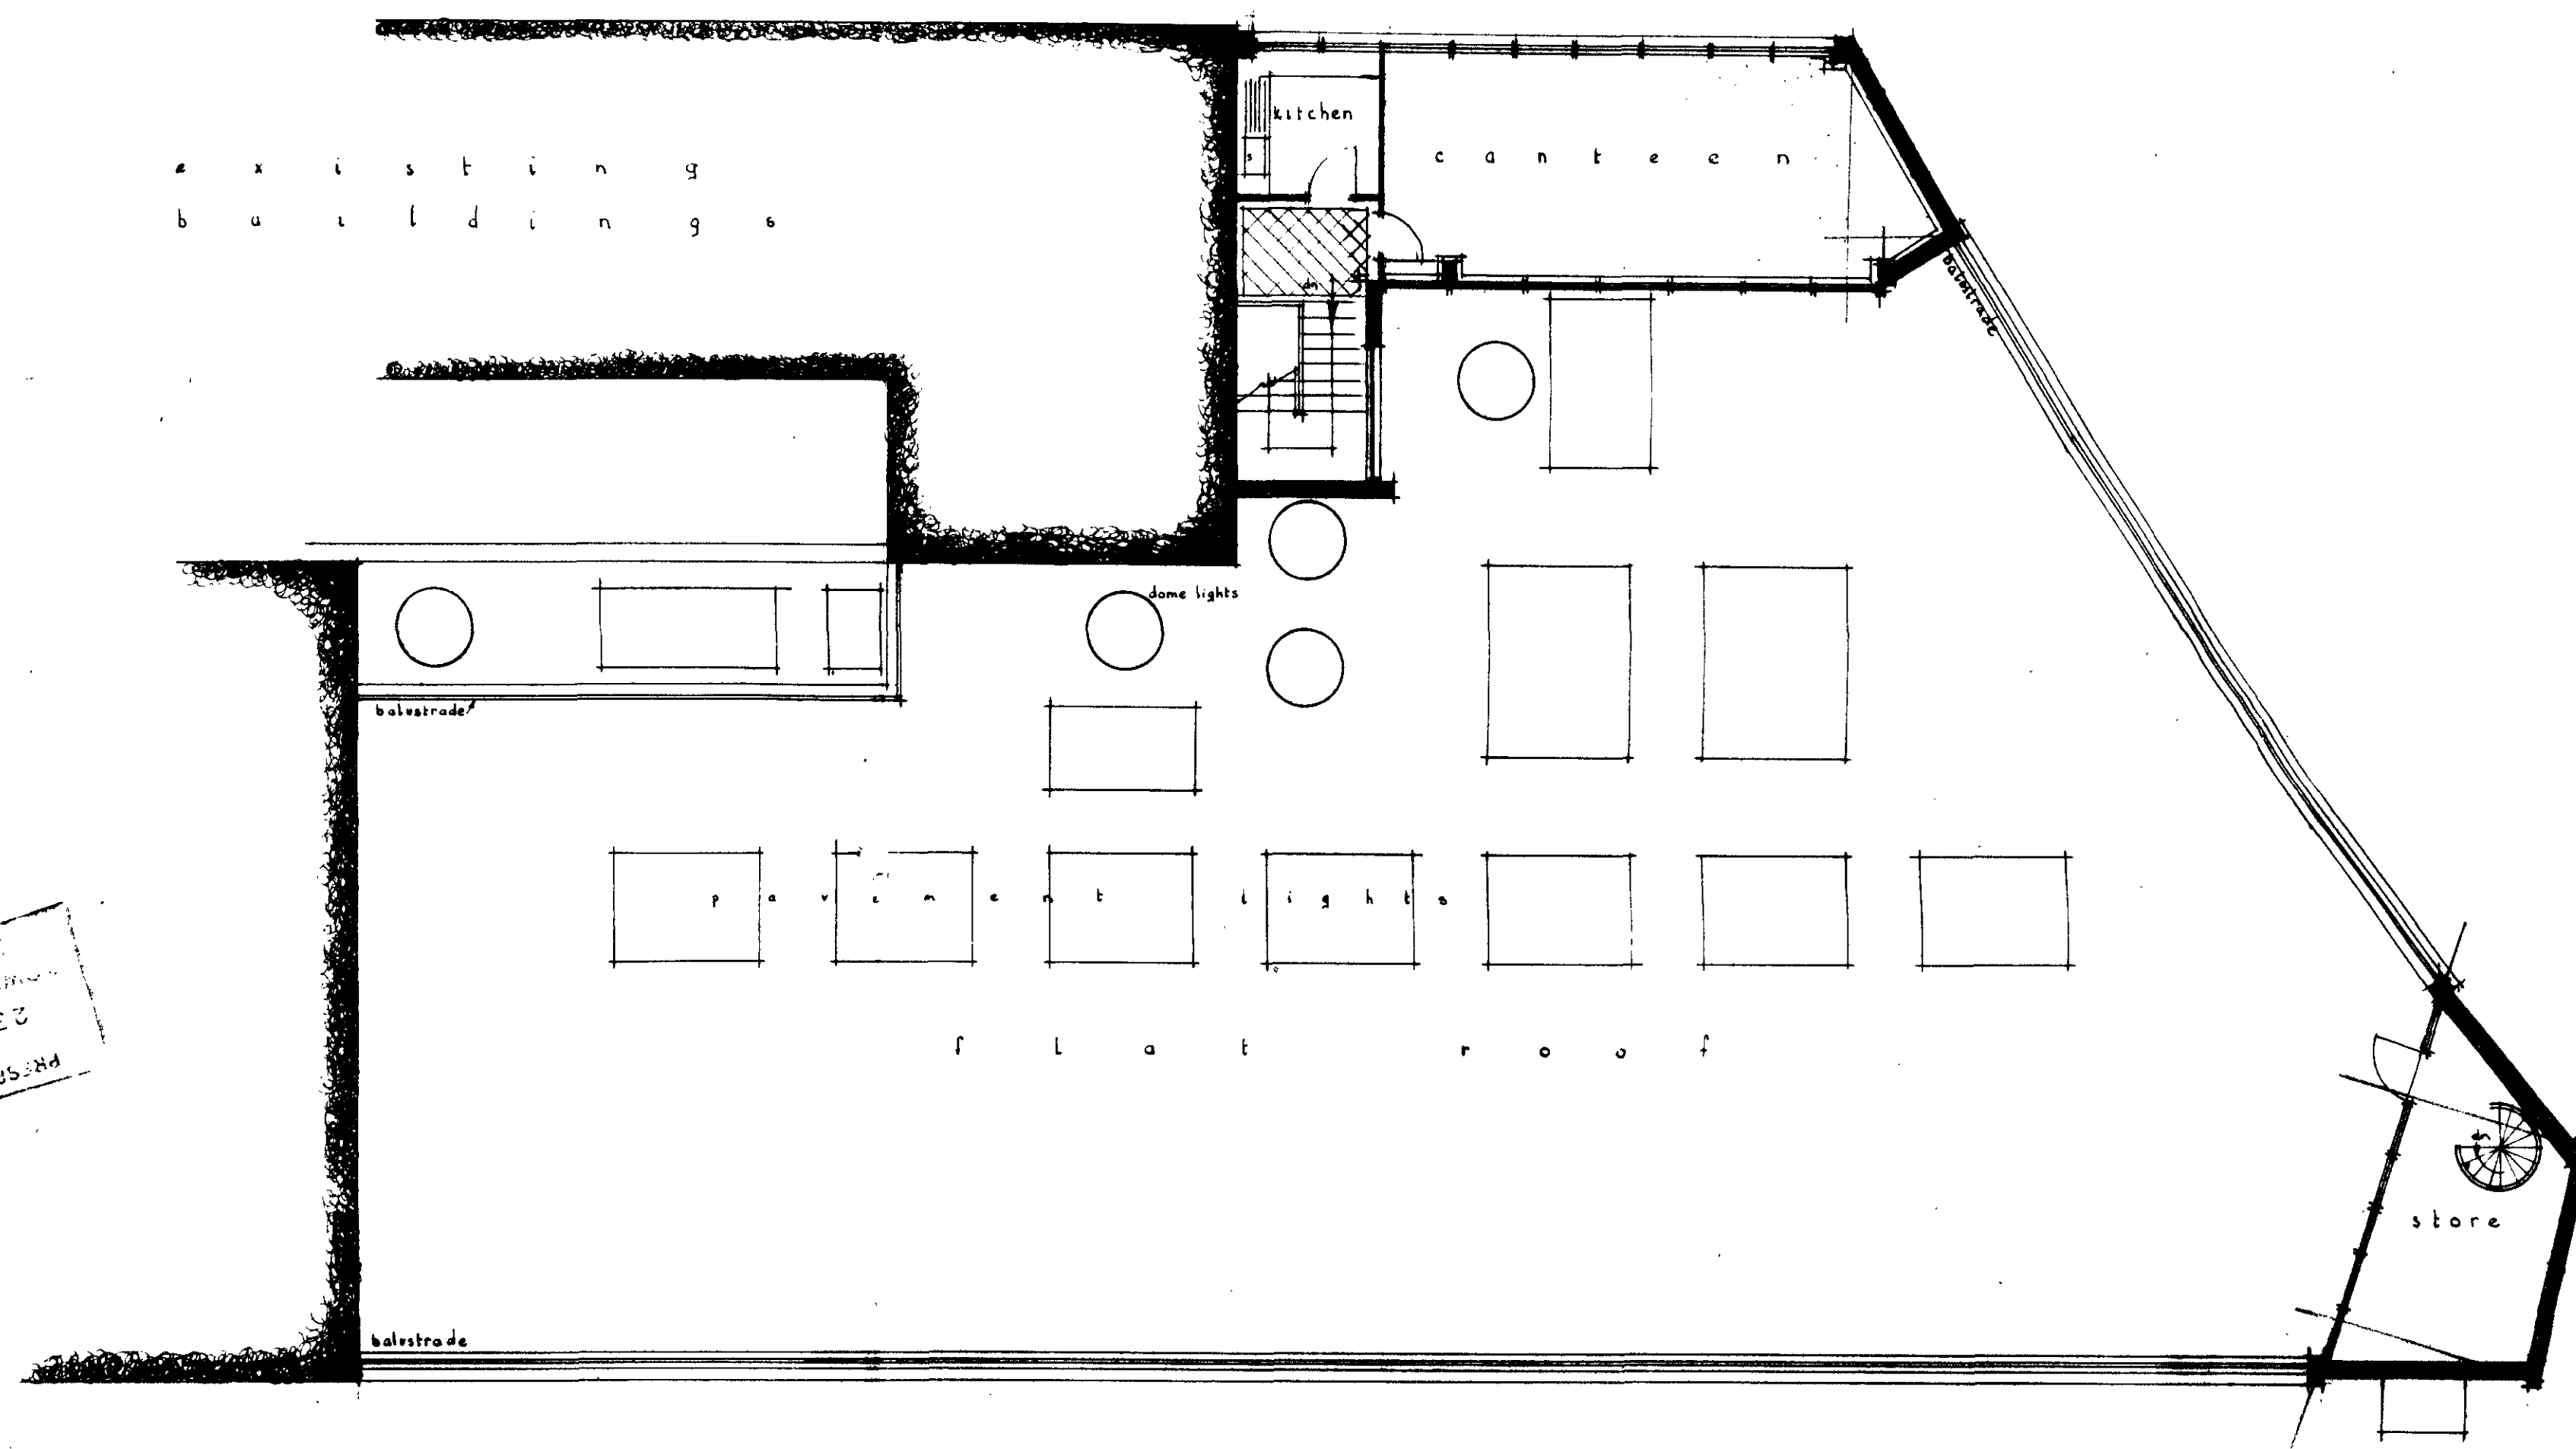


PRESENTED TO
2 FEB 1956
PLANNING
COMMITTEE.


P L A N R O O F

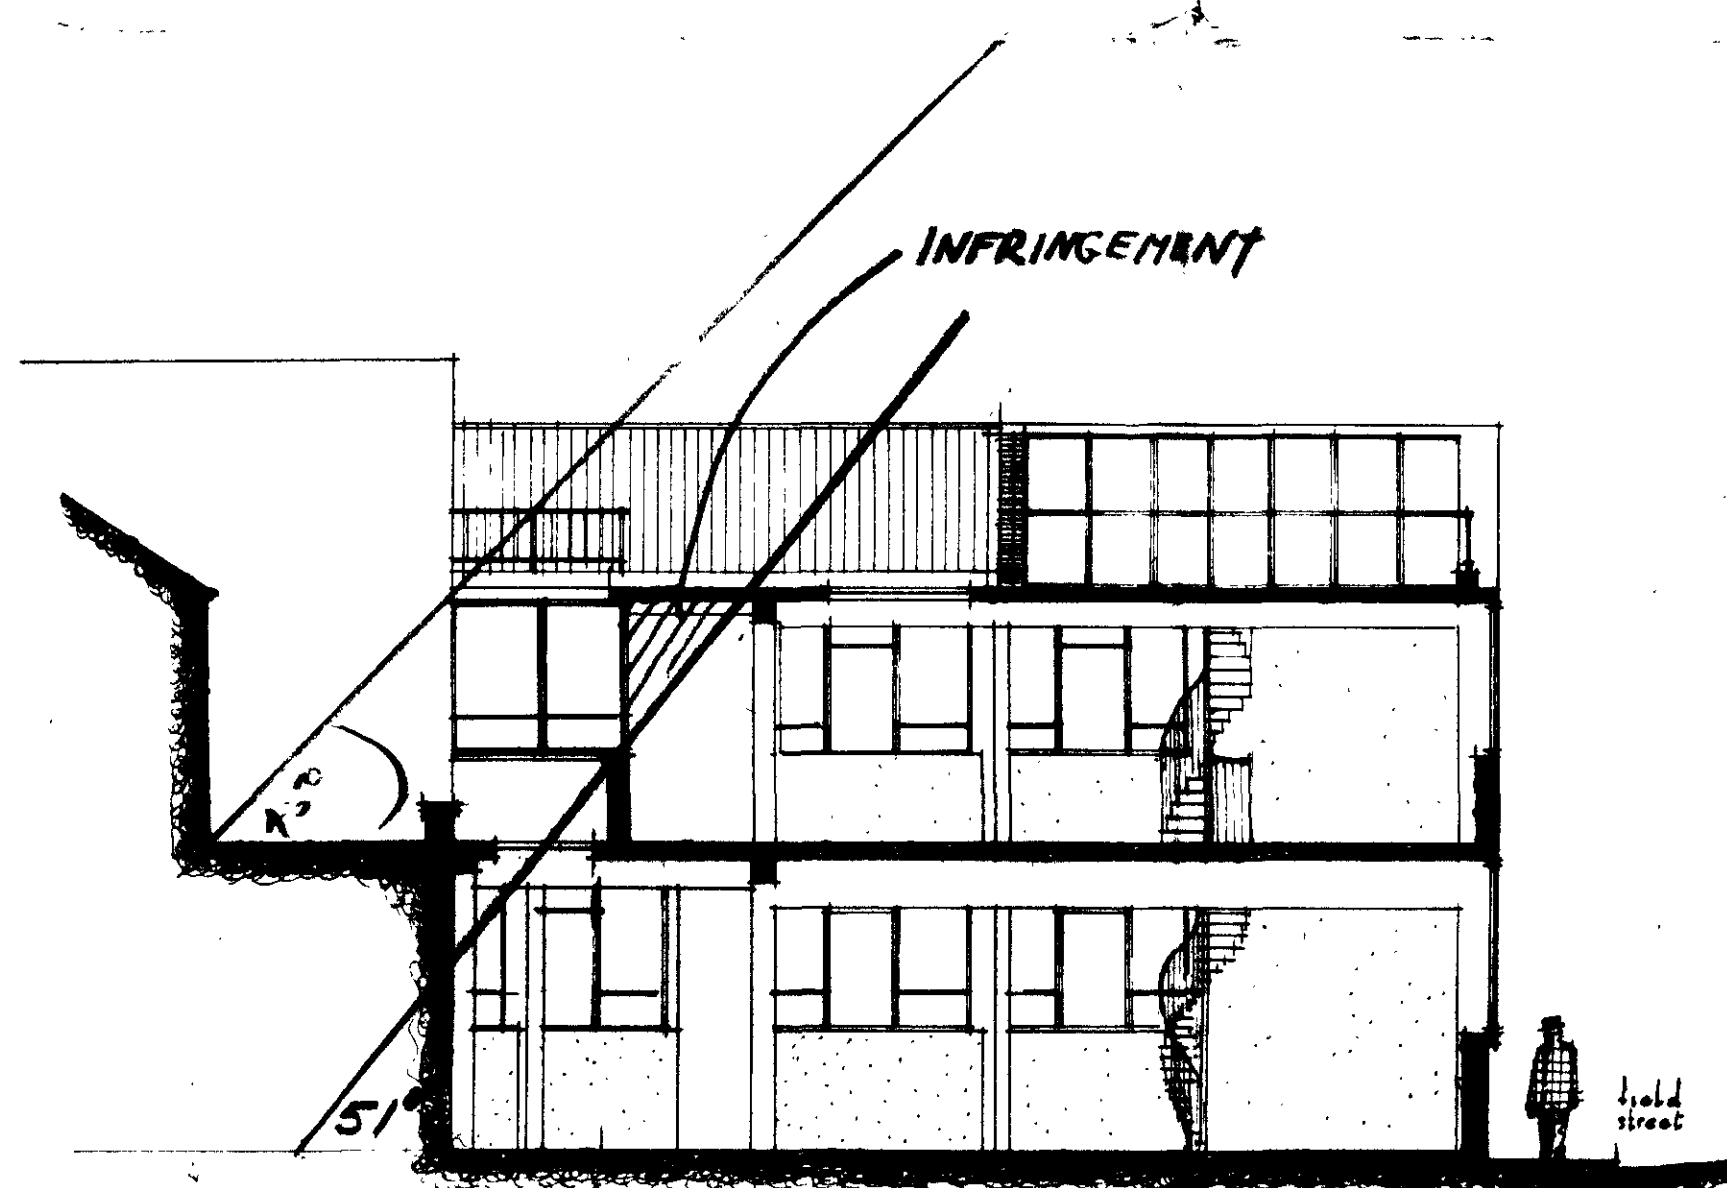

S E C T I O N B - B

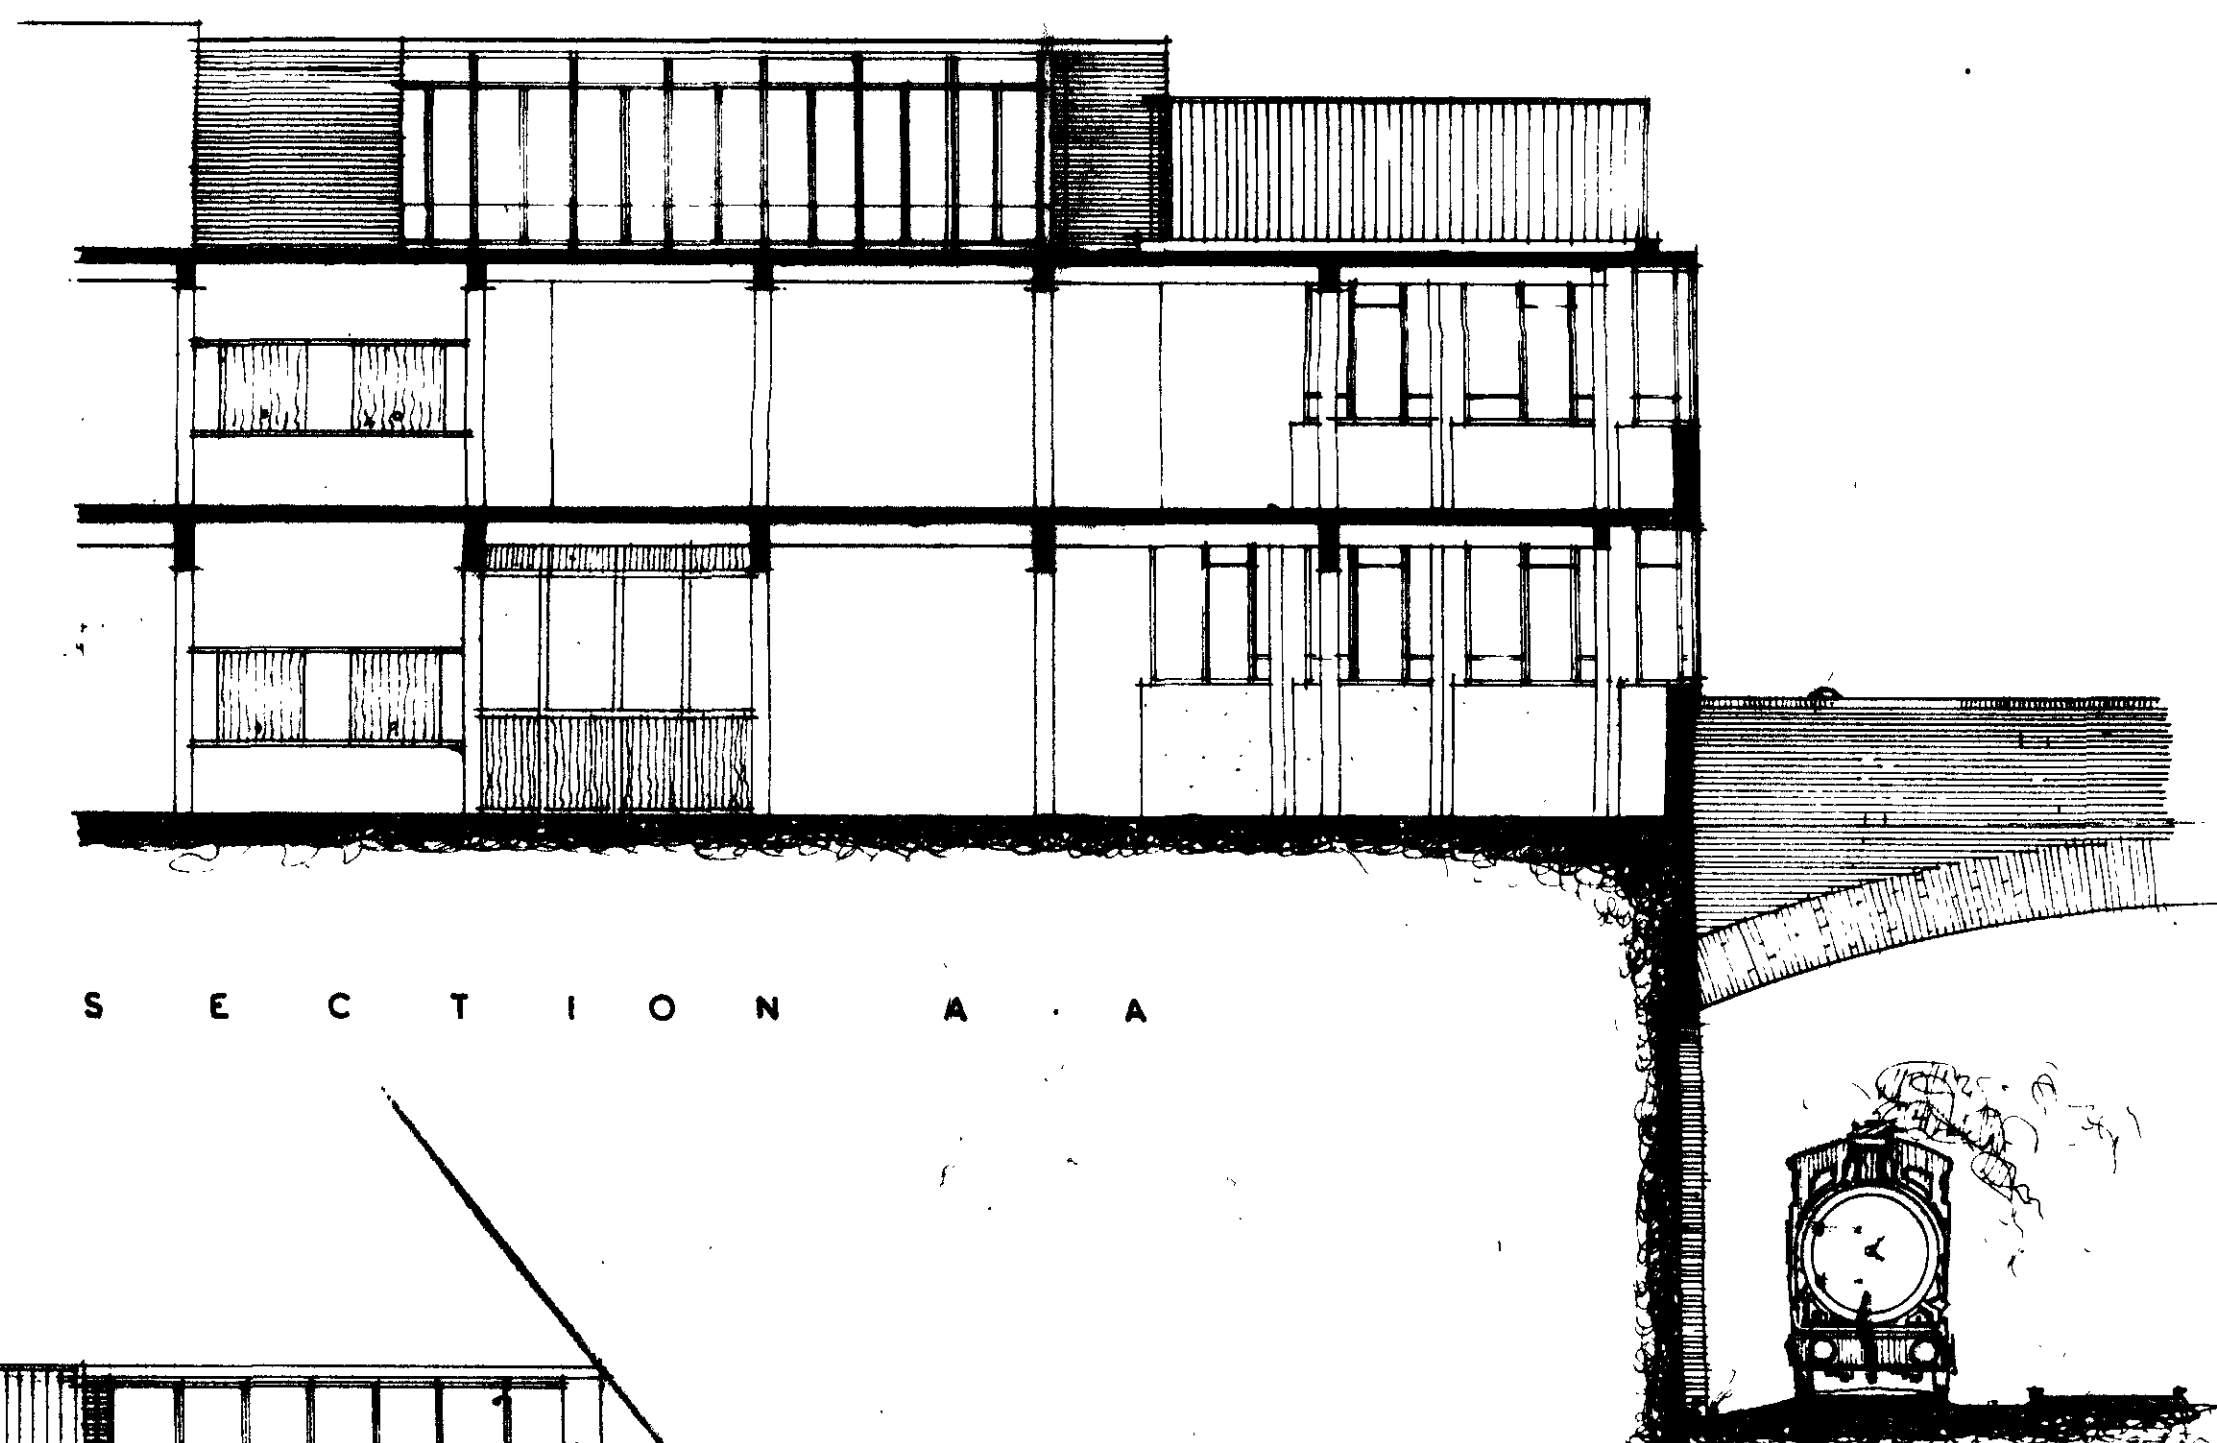

S E C T I O N A - A

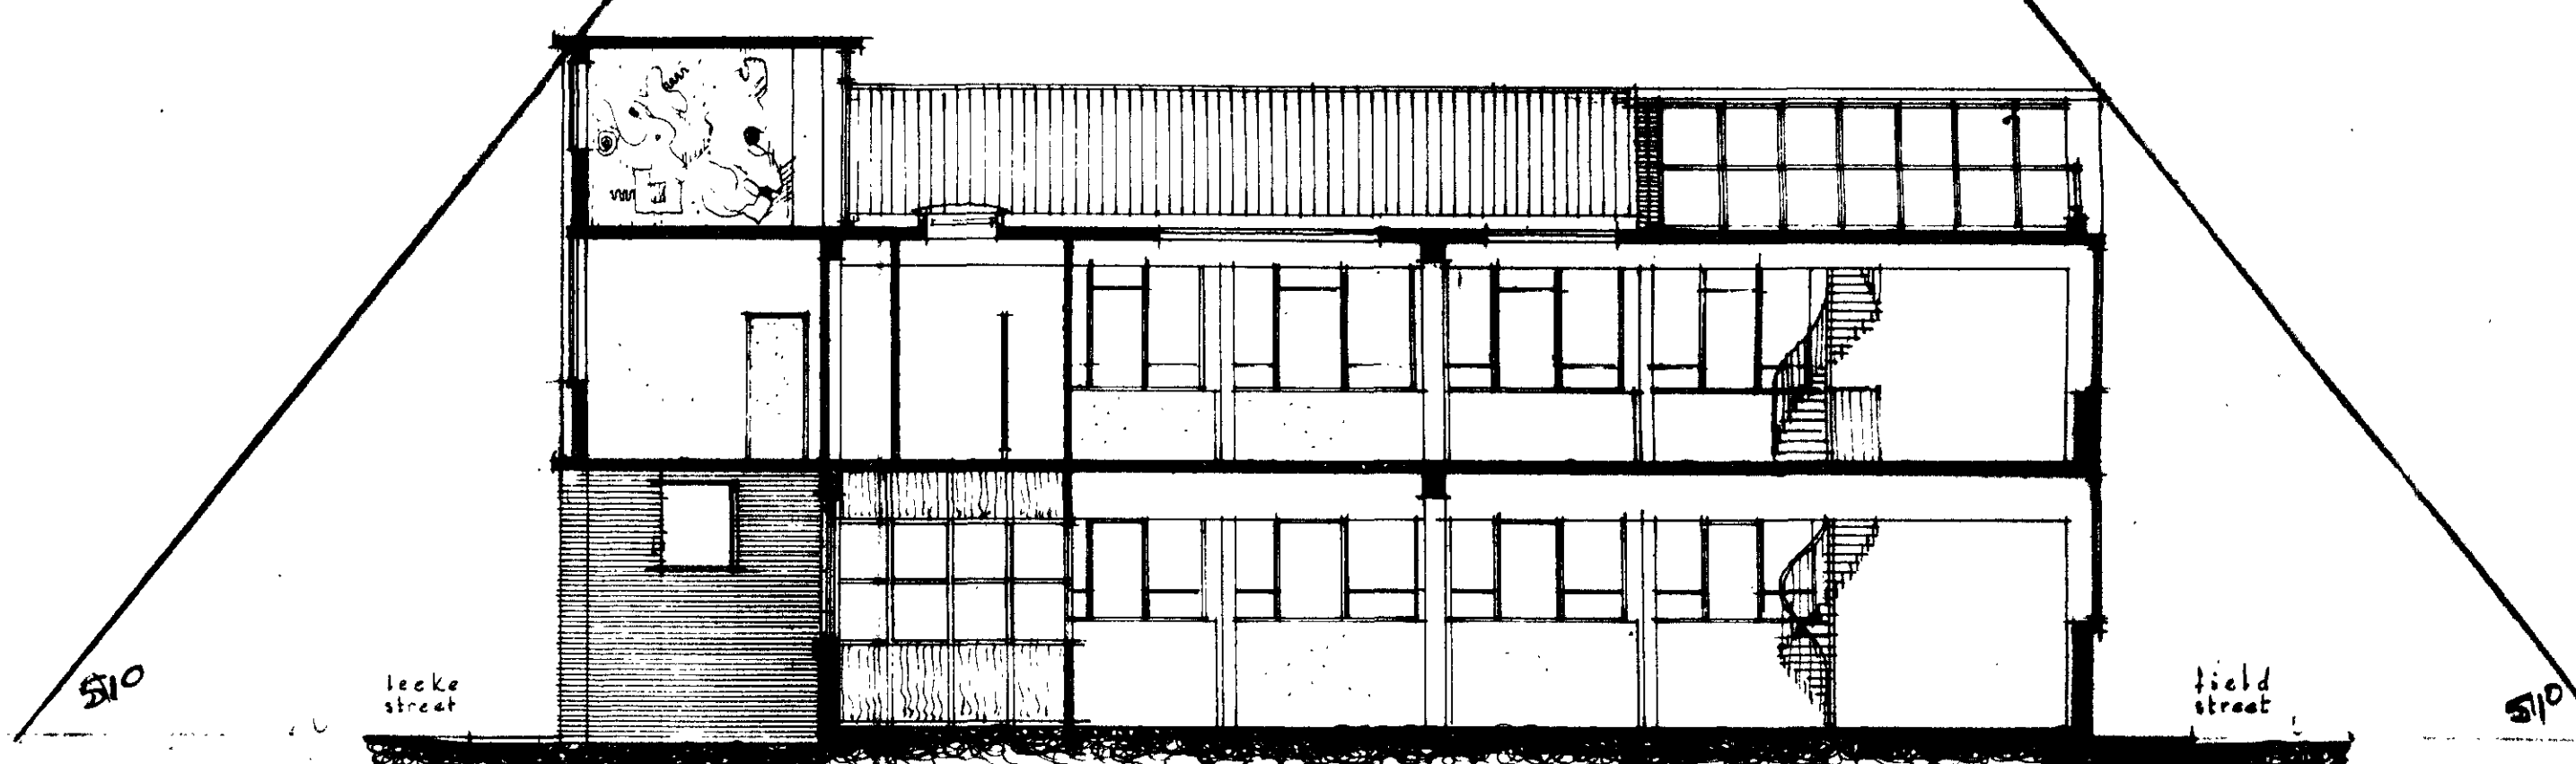


S E C T I O N C - C

Scale 1/4" = 1'-0"
19th October 1955
No. 528/4


Architects: Messrs Vail & Co. Ltd.
25, Dorset St. London, W.1.

15471

PROPOSED PRINTING WORKS IN LEEKE STREET LONDON FOR MESSRS VAIL & CO. LTD.

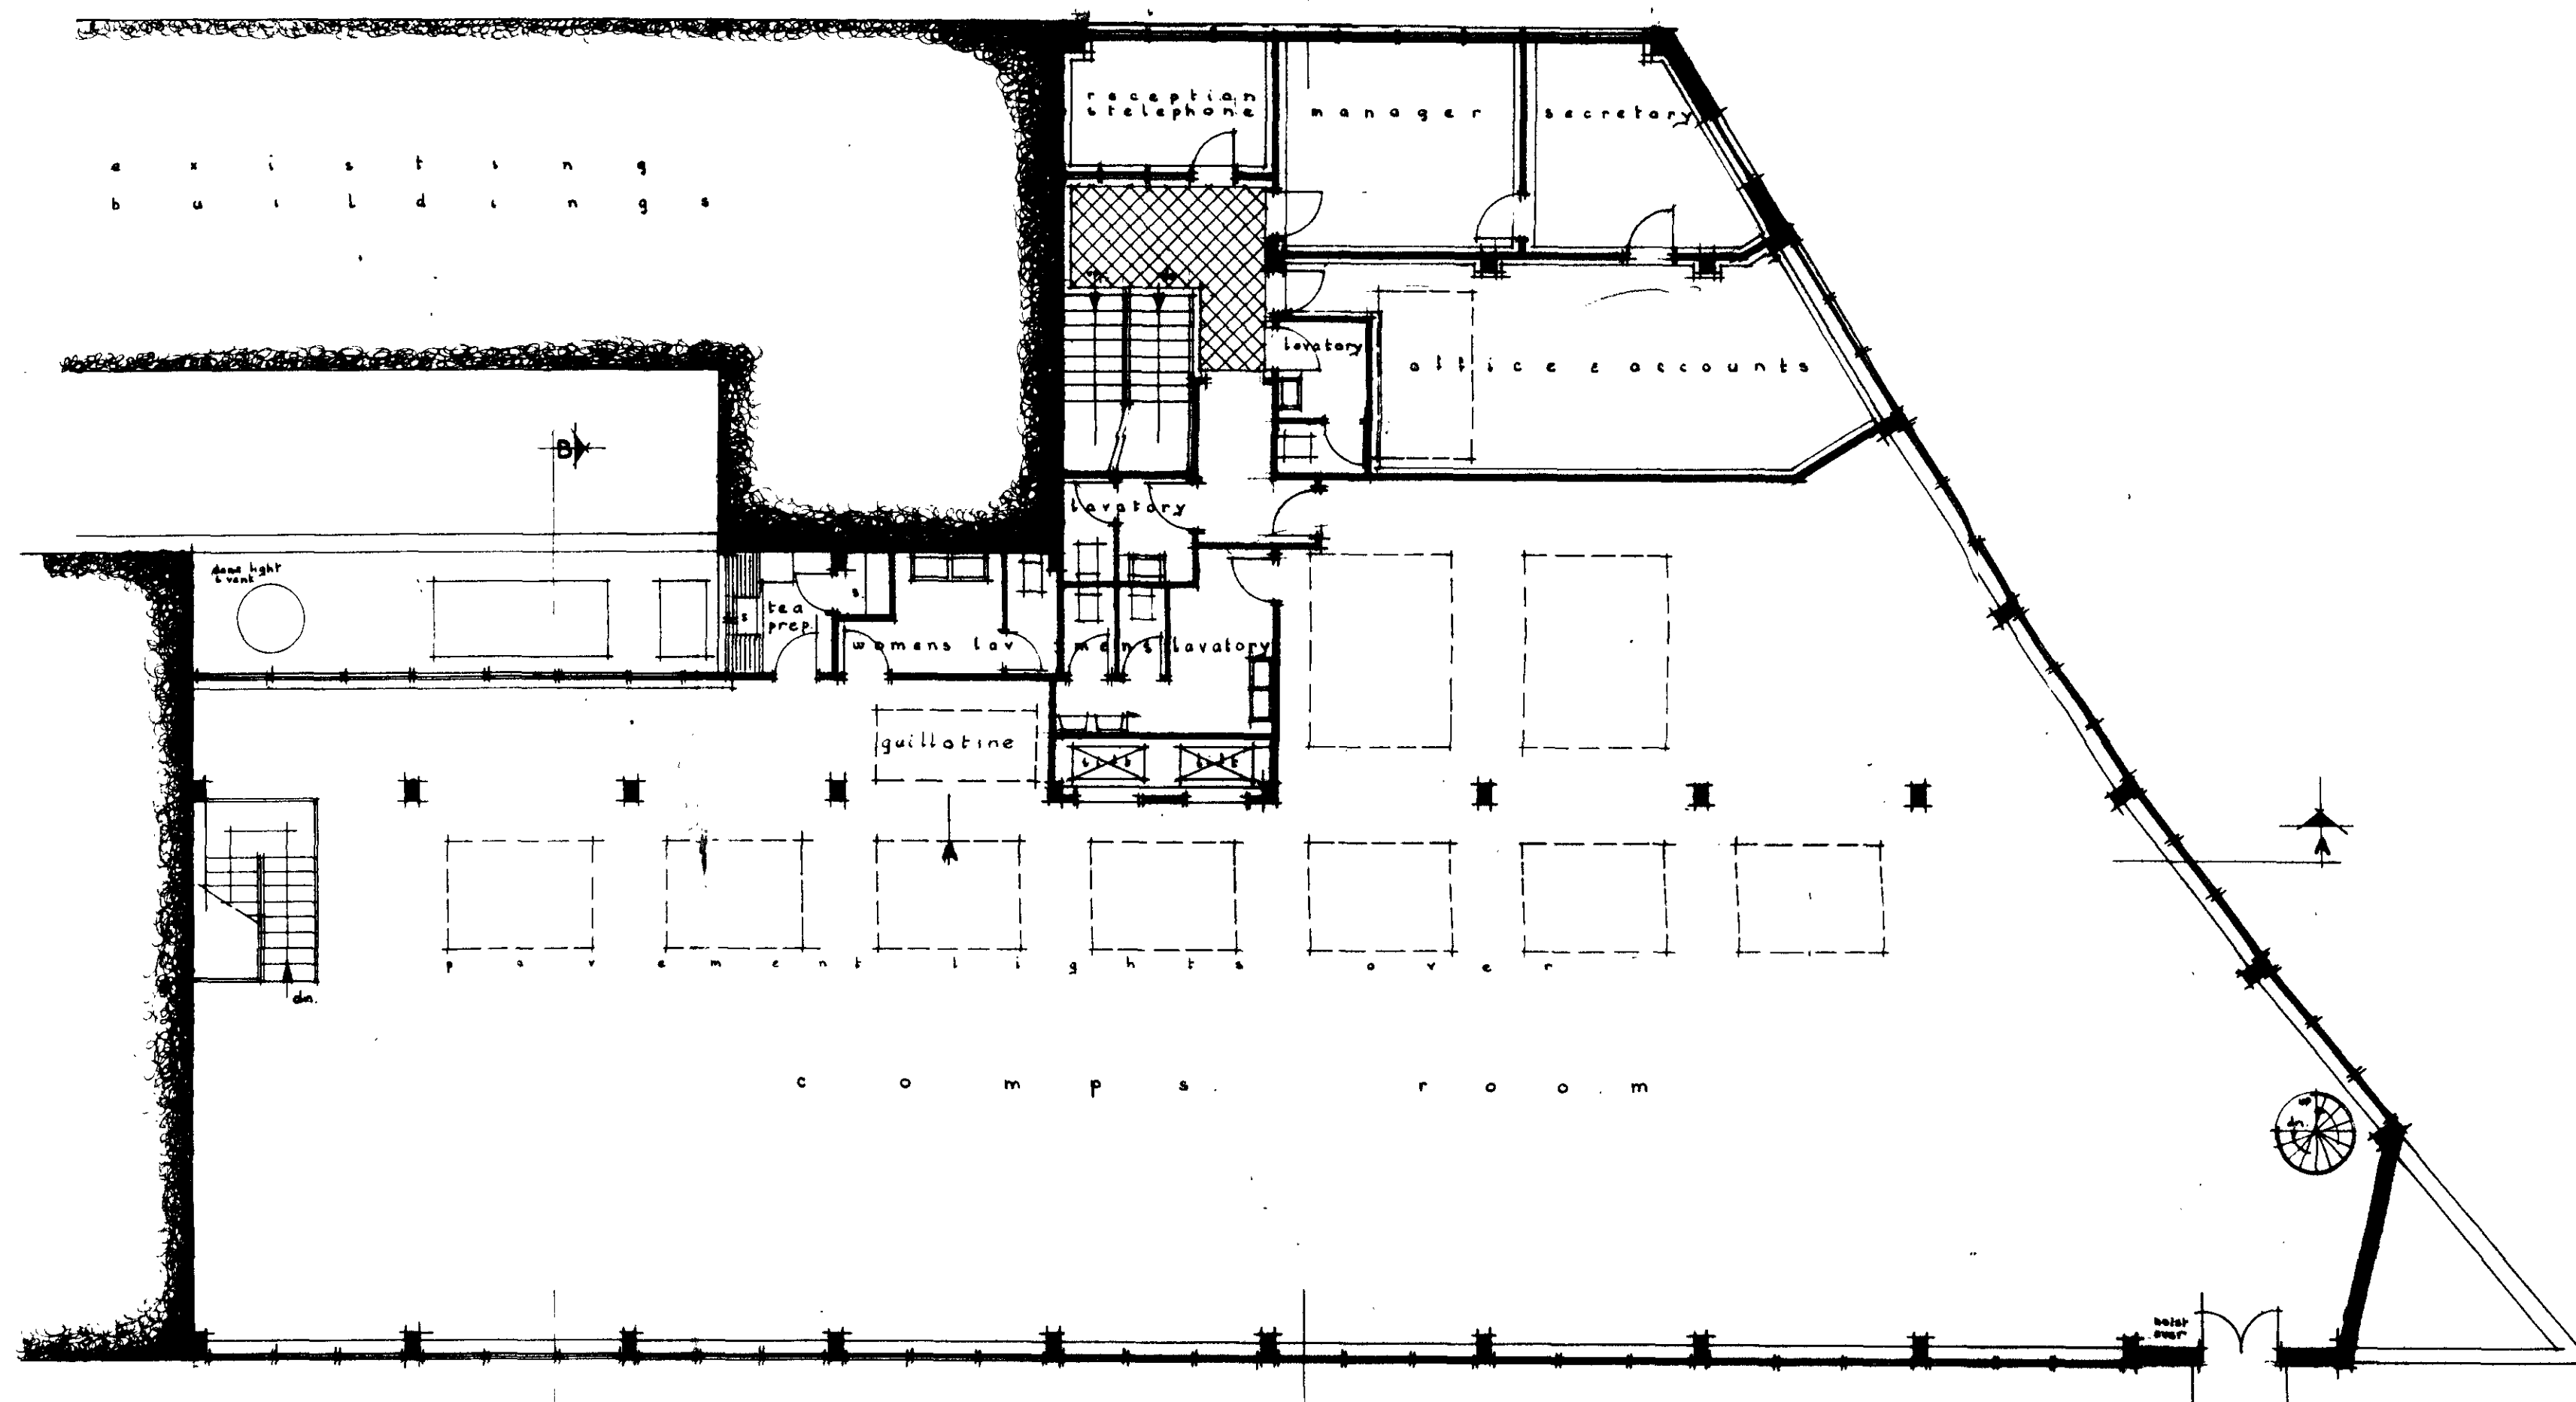

P L A N F O R F I R S T F L O O R

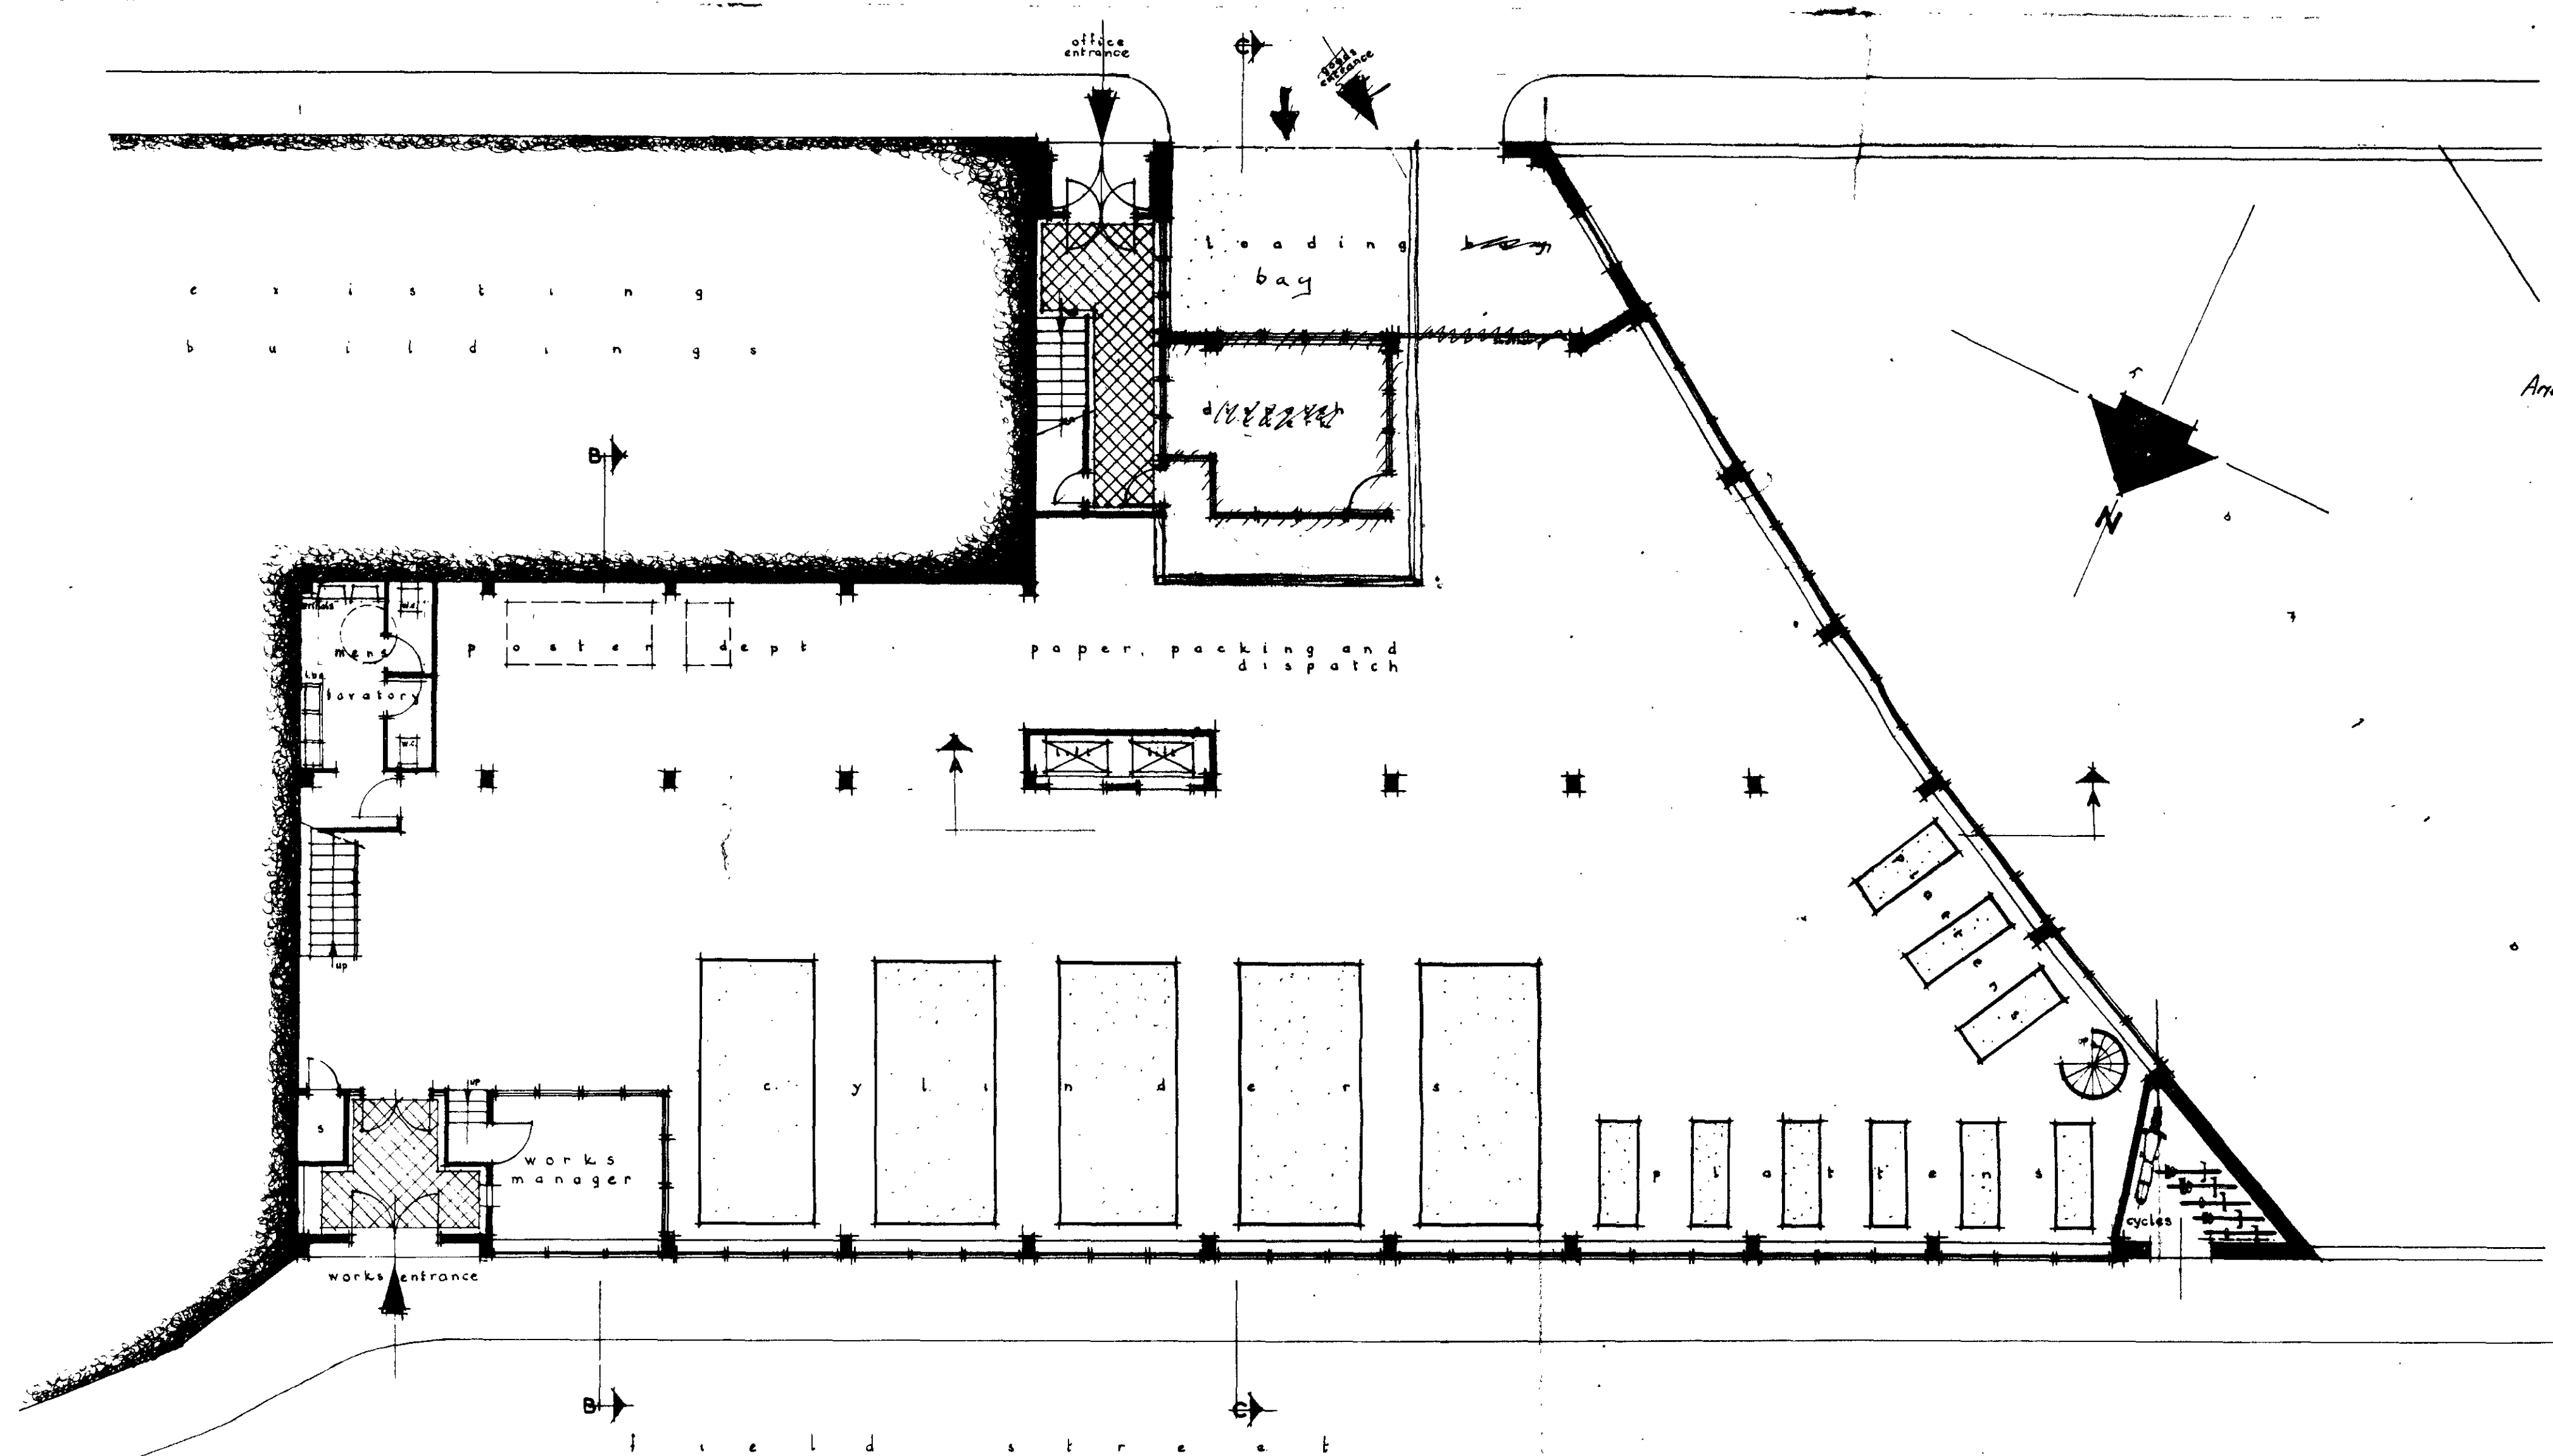

P L A N G R O U N D F L O O R

Amended by Rep Ink
12 FEBRUARY 1956

scale 1/8th" = 1' 0"
date 22/3/56
no 15471

Humphreys & Hurst/Architects
25, Dorset St. London, W.1

15471
24 OCT 1955