

LONDON BOROUGH OF CAMDEN
PLANNING AND TRANSPORT
DEPARTMENT
20 JUN 1988
RECEIVED

No 175

All Existing Openings
Across Party Walls
to be bricked-up

No 177

Subdivision of Rear
Space not yet determined.
To remain open for
immediate future.

No 179

HB 8770265 R1

TP 8701919 R1

PETER DAVIDSON


175 - 179 Kings Cross Rd
Alterations & Additions
to Existing Buildings
GROUND FLOOR PLAN
175-179

Scale 1:50


Date

16 JUN 1988


01

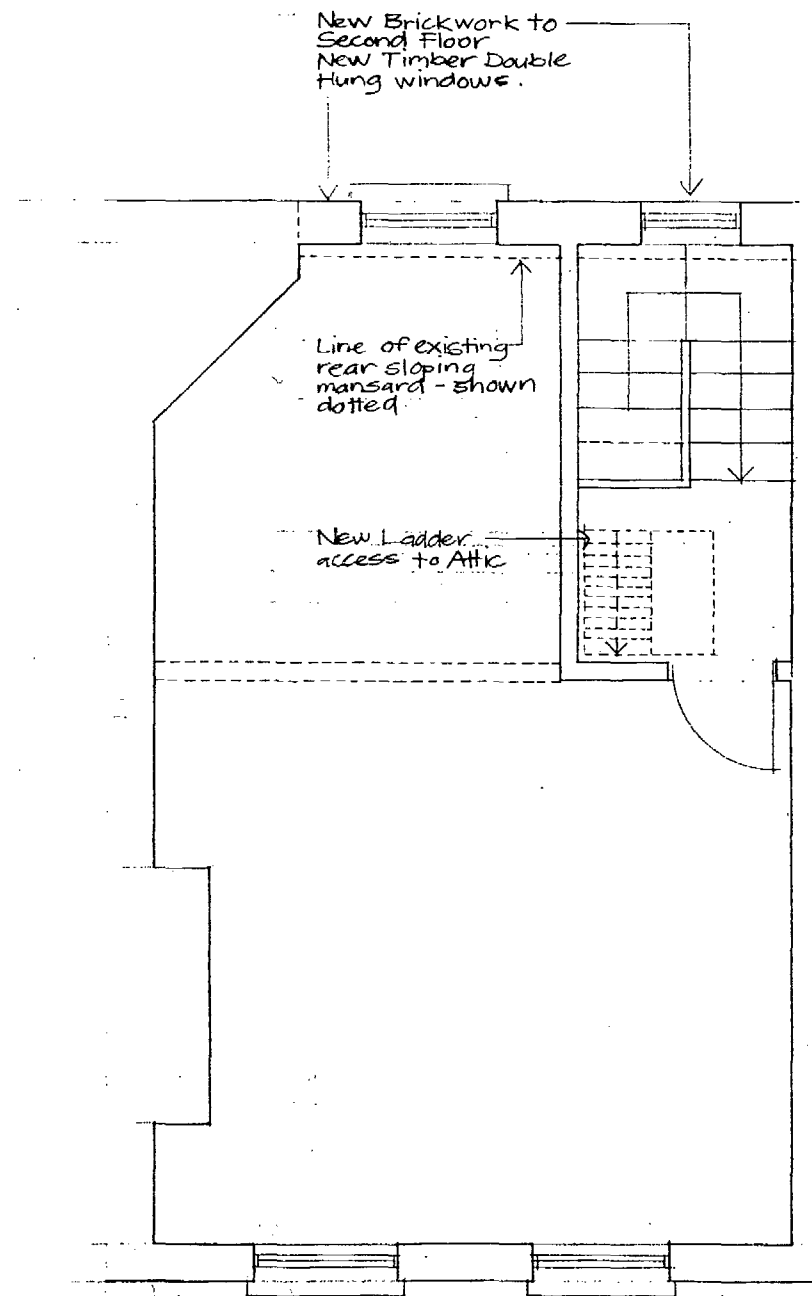


SECOND FLOOR

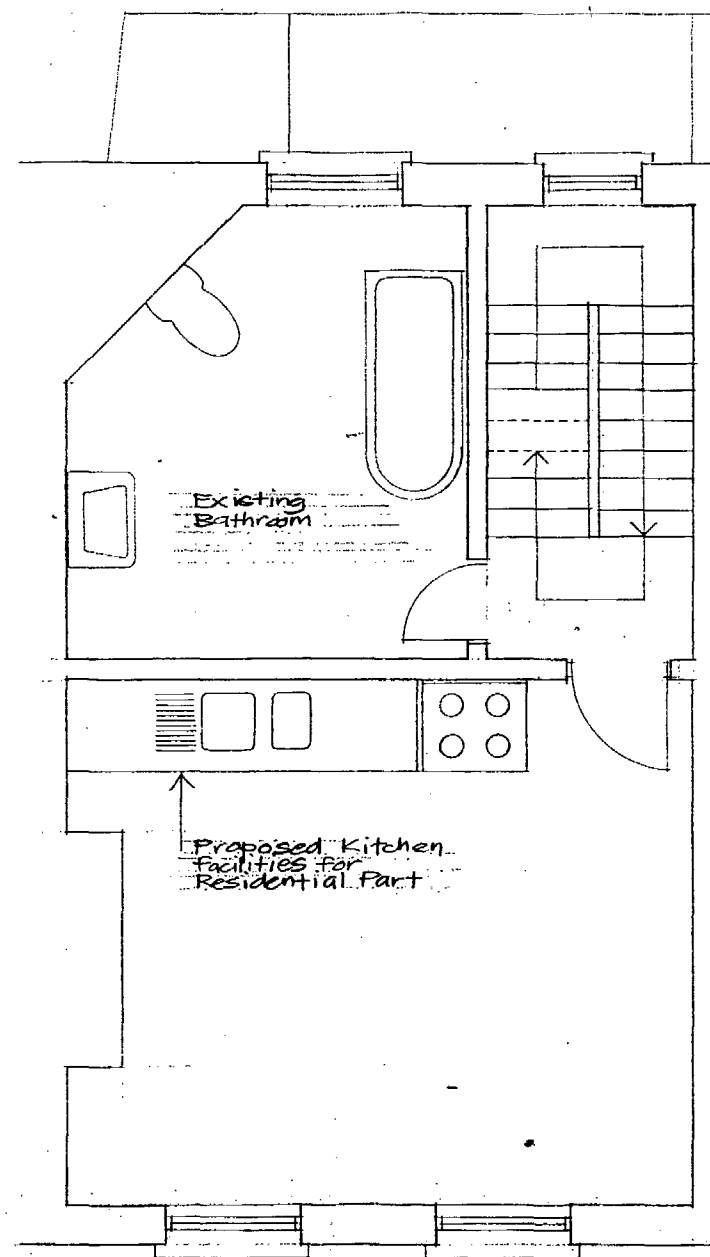

FIRST FLOOR

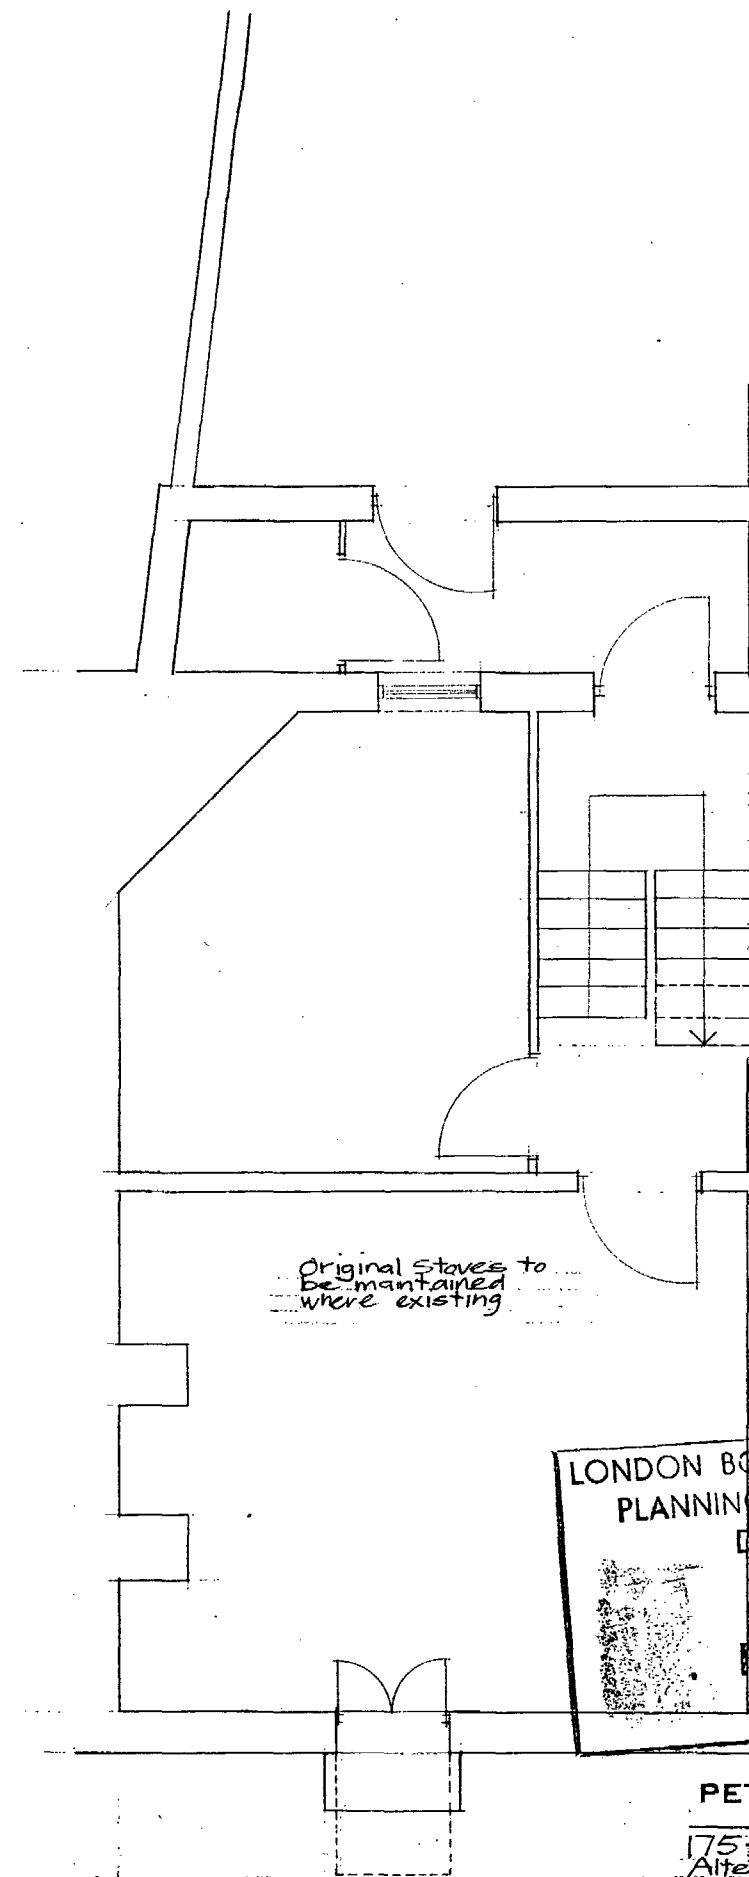

BASEMENT PLAN

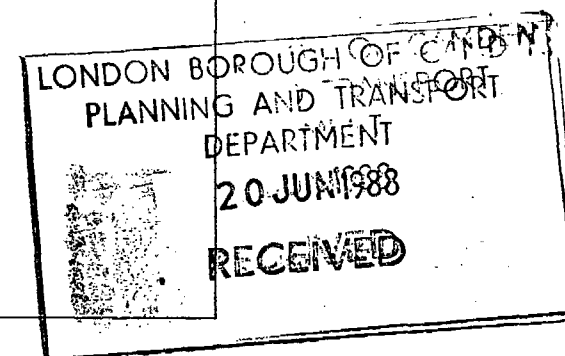

PETER DAVIDSON
175-179 Kings Cross Rd
Alterations & Additions
to Existing Buildings
FLOOR PLANS
No 179 Typical


Scale 1:50
Date

16 JUN 1988


02

MB 8701219R1


MB 8770265R1

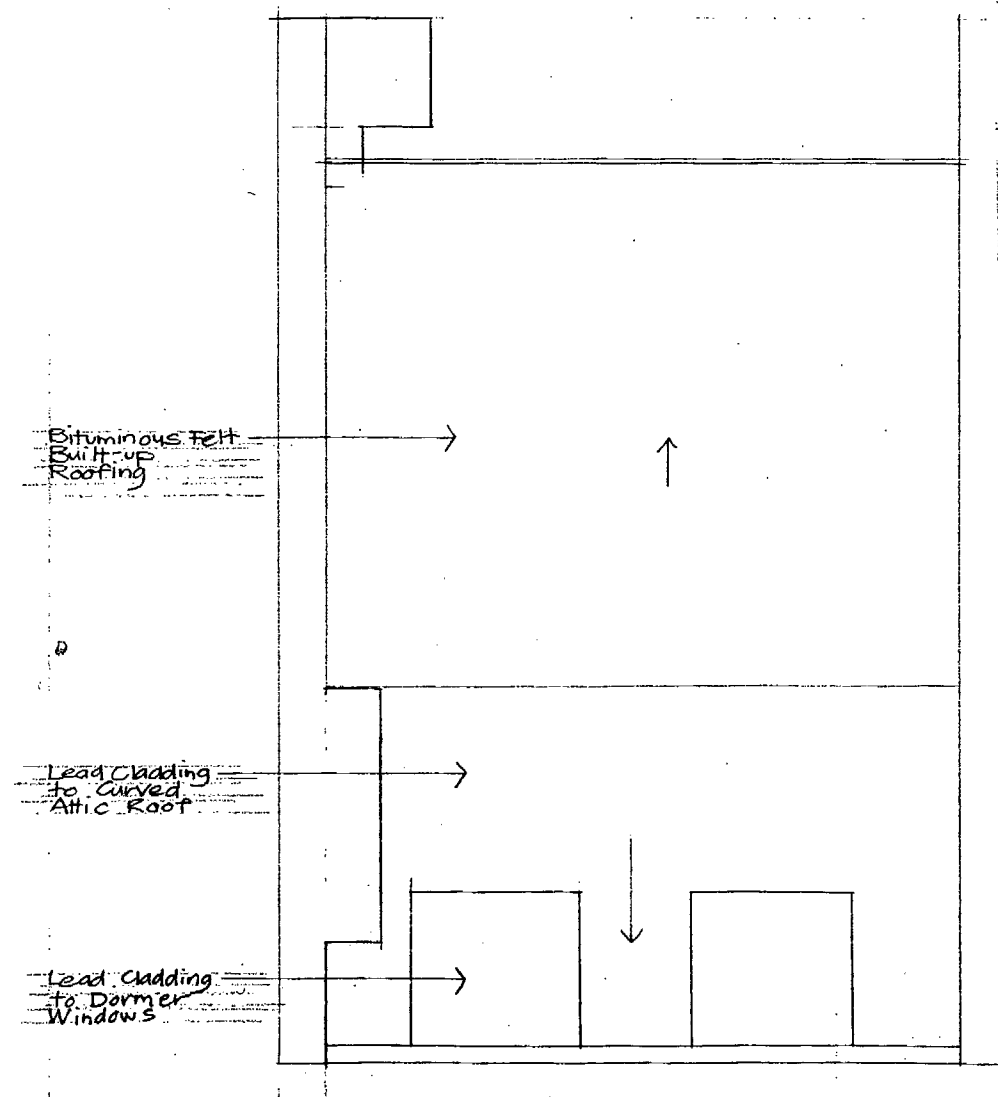

ROOF PLAN

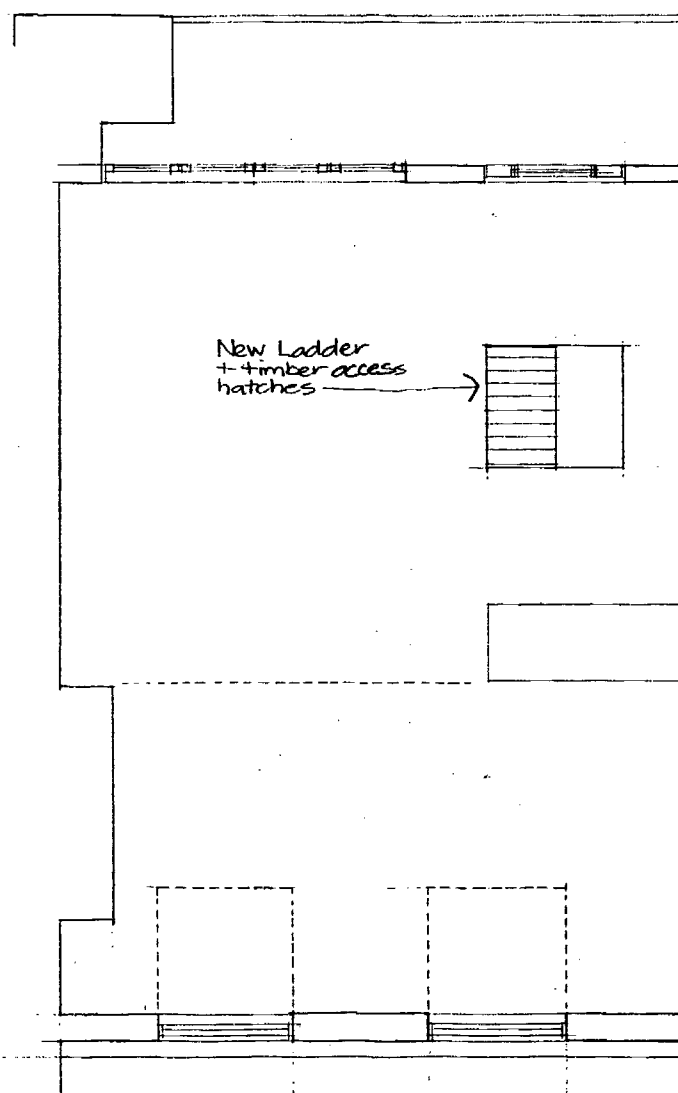

ATTIC PLAN

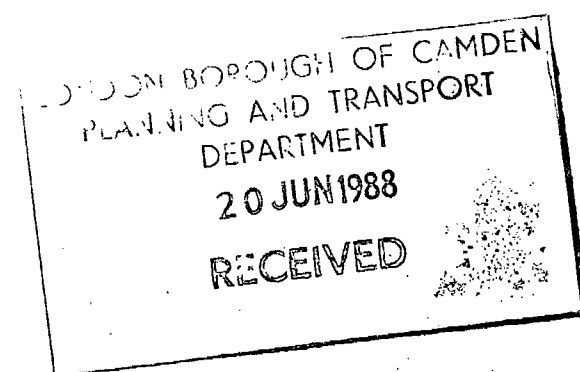

PETER DAVIDSON

175-179 Kings Cross Rd
Alterations + Additions
to Existing Building
FLOOR PLANS / ROOF
No. 179 Typical

Scale: 1:50

Date

16 JUN 1983

03

TP 8701919 R0
HB 8770265 R0



LONDON BOROUGH OF CAMDEN
PLANNING AND TRANSPORT
DEPARTMENT
20 JUN 1988
RECEIVED

PETER DAVIDSON

175-179 Kings Cross Rd
Alterations + Additions
to Existing Buildings
STREET ELEVATION
EXISTING

Scale 1:50

Date

16 JUN 1988

04

TP 8701919 R1

HB 8770265 R1



New Mansard
Slaters + Lead flashing

Timber double hung
windows. Refer to
Section - Dwg No 10

New cross glazing
bars to existing
windows

LONDON BOROUGH OF CAMDEN
PLANNING AND TRANSPORT
DEPARTMENT
20 JUN 1988
RECEIVED

TP8701919 R1

MB8770265 R1

PETER DAVIDSON

175-179 Kings Cross Rd
Alterations + Additions
to Existing Buildings
STREET ELEVATION
PROPOSED

Scale 1:50
Date

16 JUN 1988

05



LONDON BOROUGH OF CAMDEN
PLANNING AND TRANSPORT
DEPARTMENT
20 JUN 1988
RECEIVED

TP 8701919 R1

no 8770265 R1

PETER DAVIDSON

175-179 Kings Cross Rd
Alterations & Additions
to Existing Buildings
REAR ELEVATION
EXISTING

Scale 1:50

Date

16 JUN 1988

06



LONDON BOROUGH OF CAMDEN
PLANNING AND TRANSPORT
DEPARTMENT
20 JUN 1988
RECEIVED

TP 8701919 R1

HB 8770265 R1

PETER DAVIDSON


175 - 179 Kings Cross Rd
Alterations + Additions
to Existing Buildings
REAR ELEVATION
PROPOSED

Scale 1:50

Date

16 JUN 1988

07

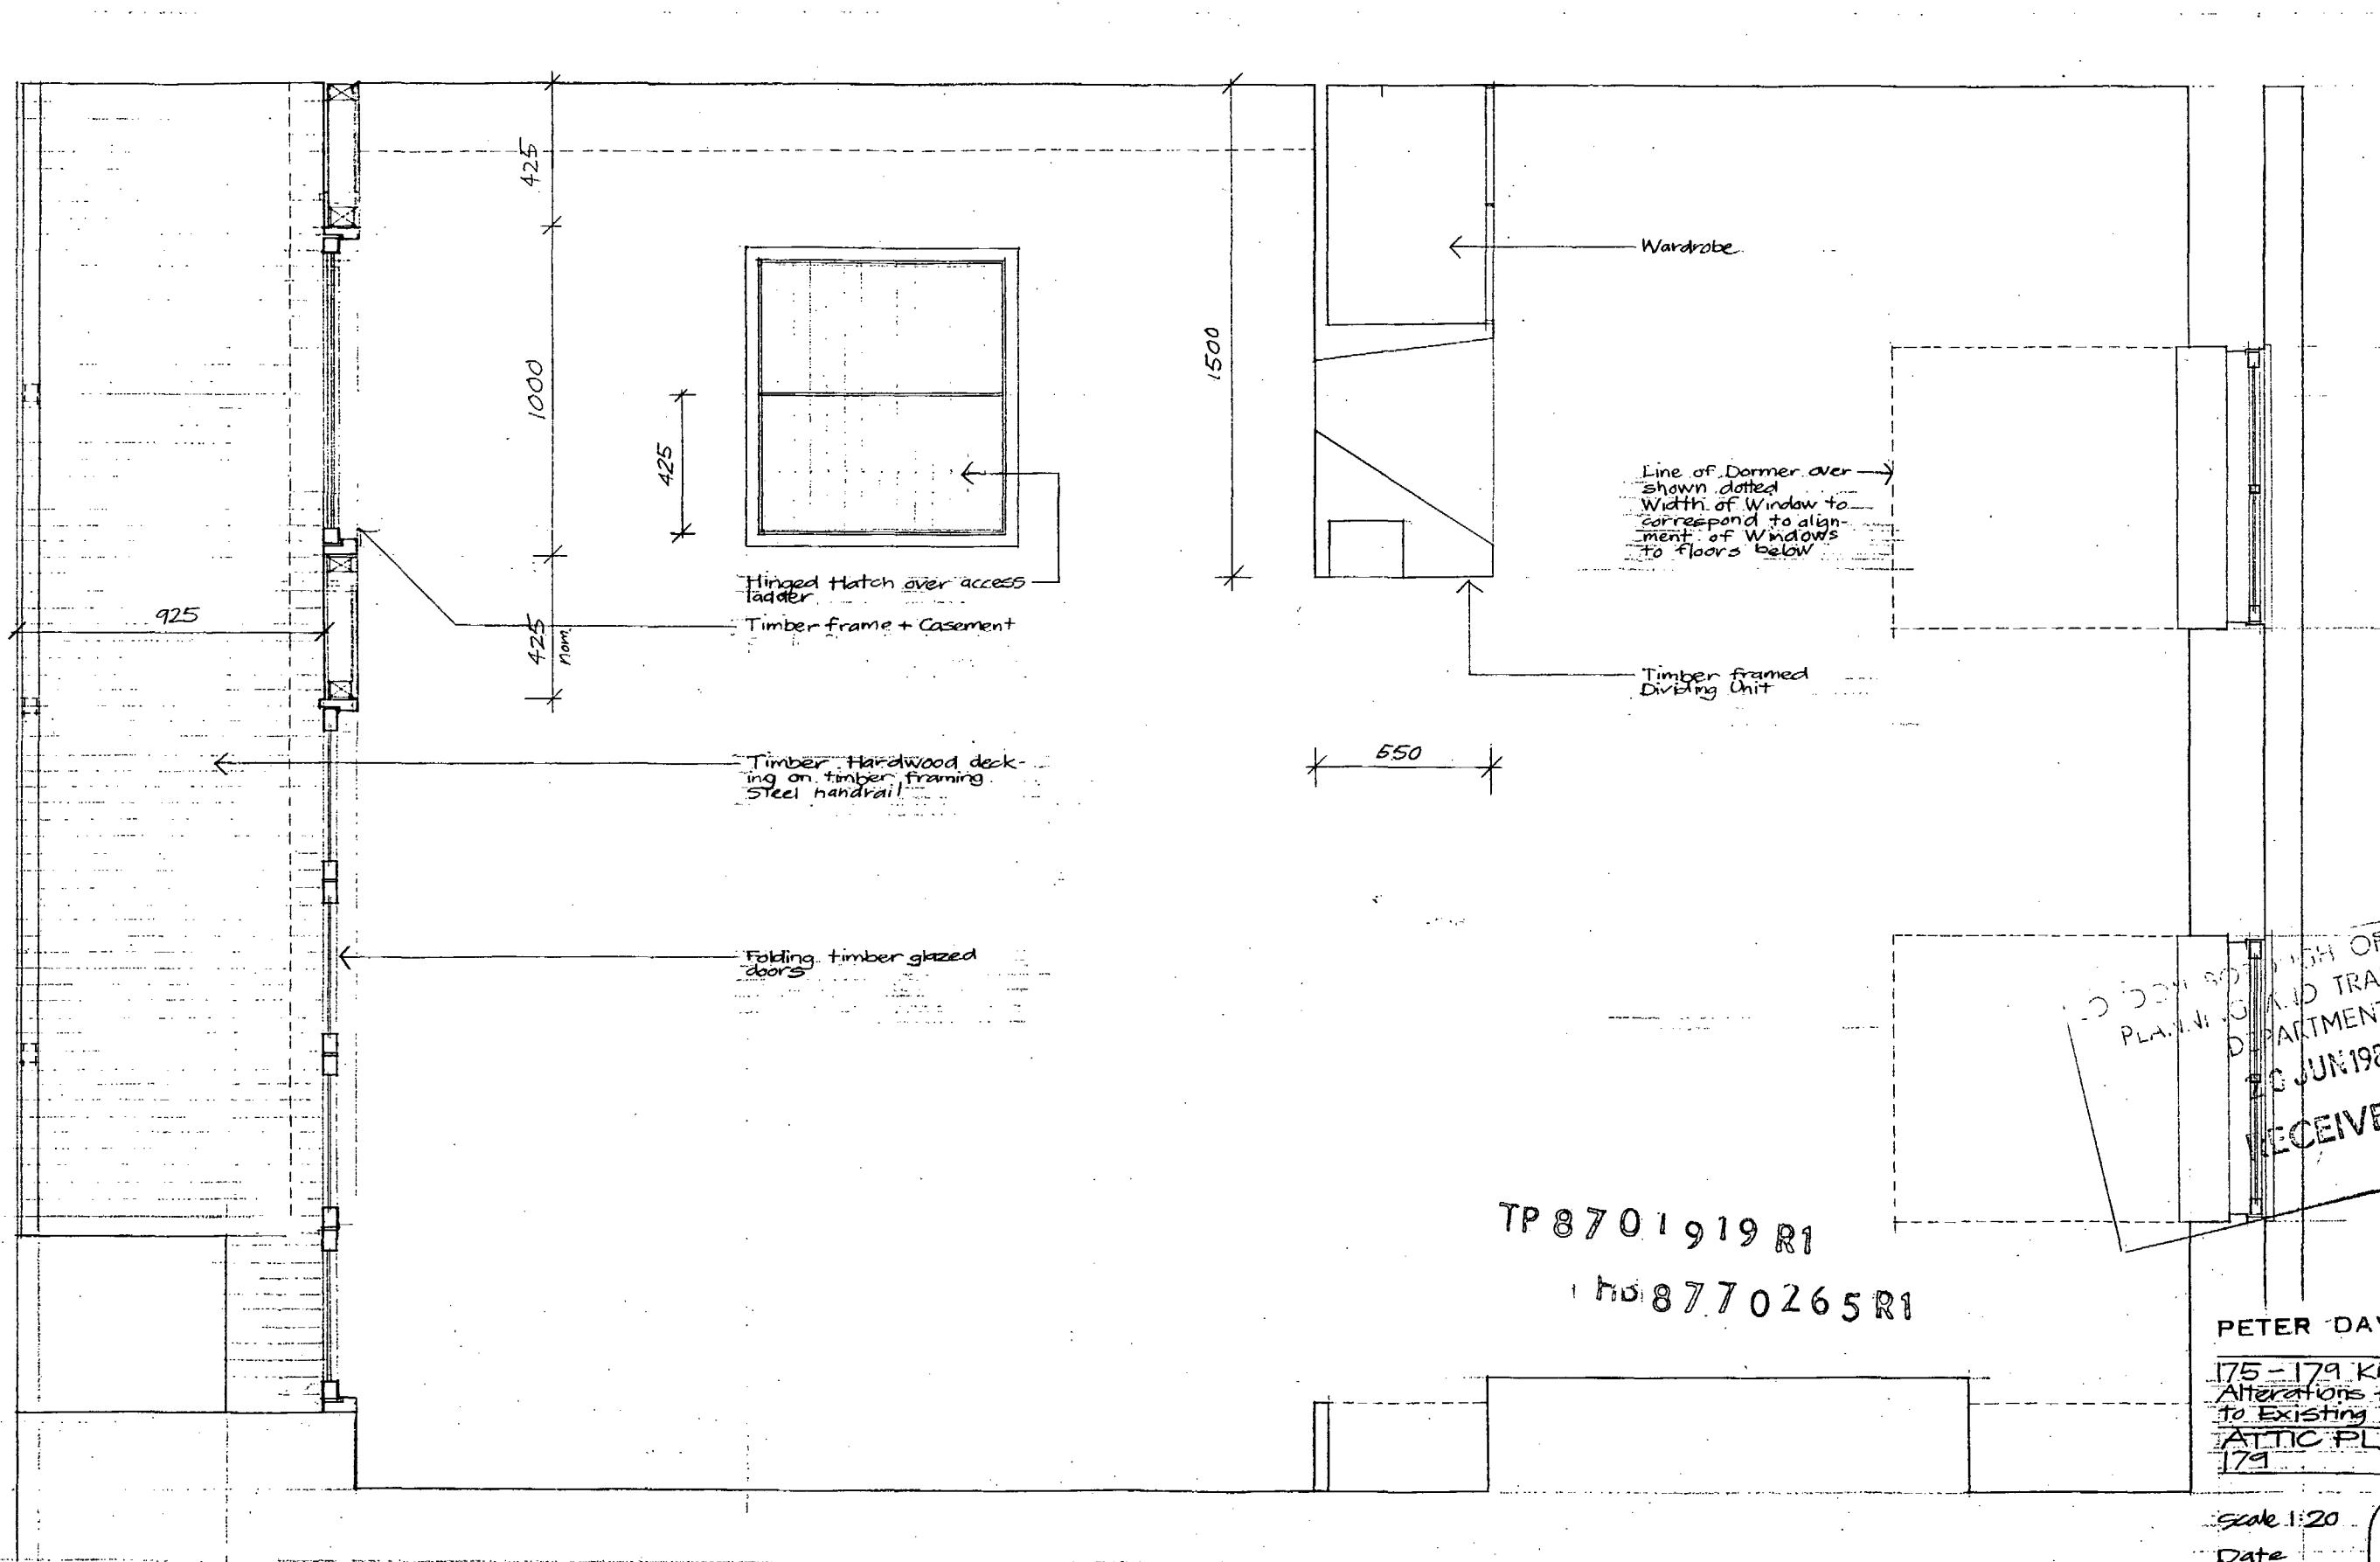

PLANNING DEPARTMENT
26 JUN 1988
RECEIVED

TP 8701919 R1

1 NO 8770265 R1


PETER DAVIDSON

175-179 Kings Cross Rd
Alterations + Additions
to Existing Buildings
ATTIC PLAN
179


Scale 1:20

Date

16 JUN 1988

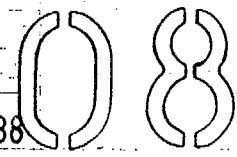

LONDON BOROUGH OF CAMDEN
 PLANNING AND TRANSPORT
 DEPARTMENT
 20 JUN 1988
 RECEIVED

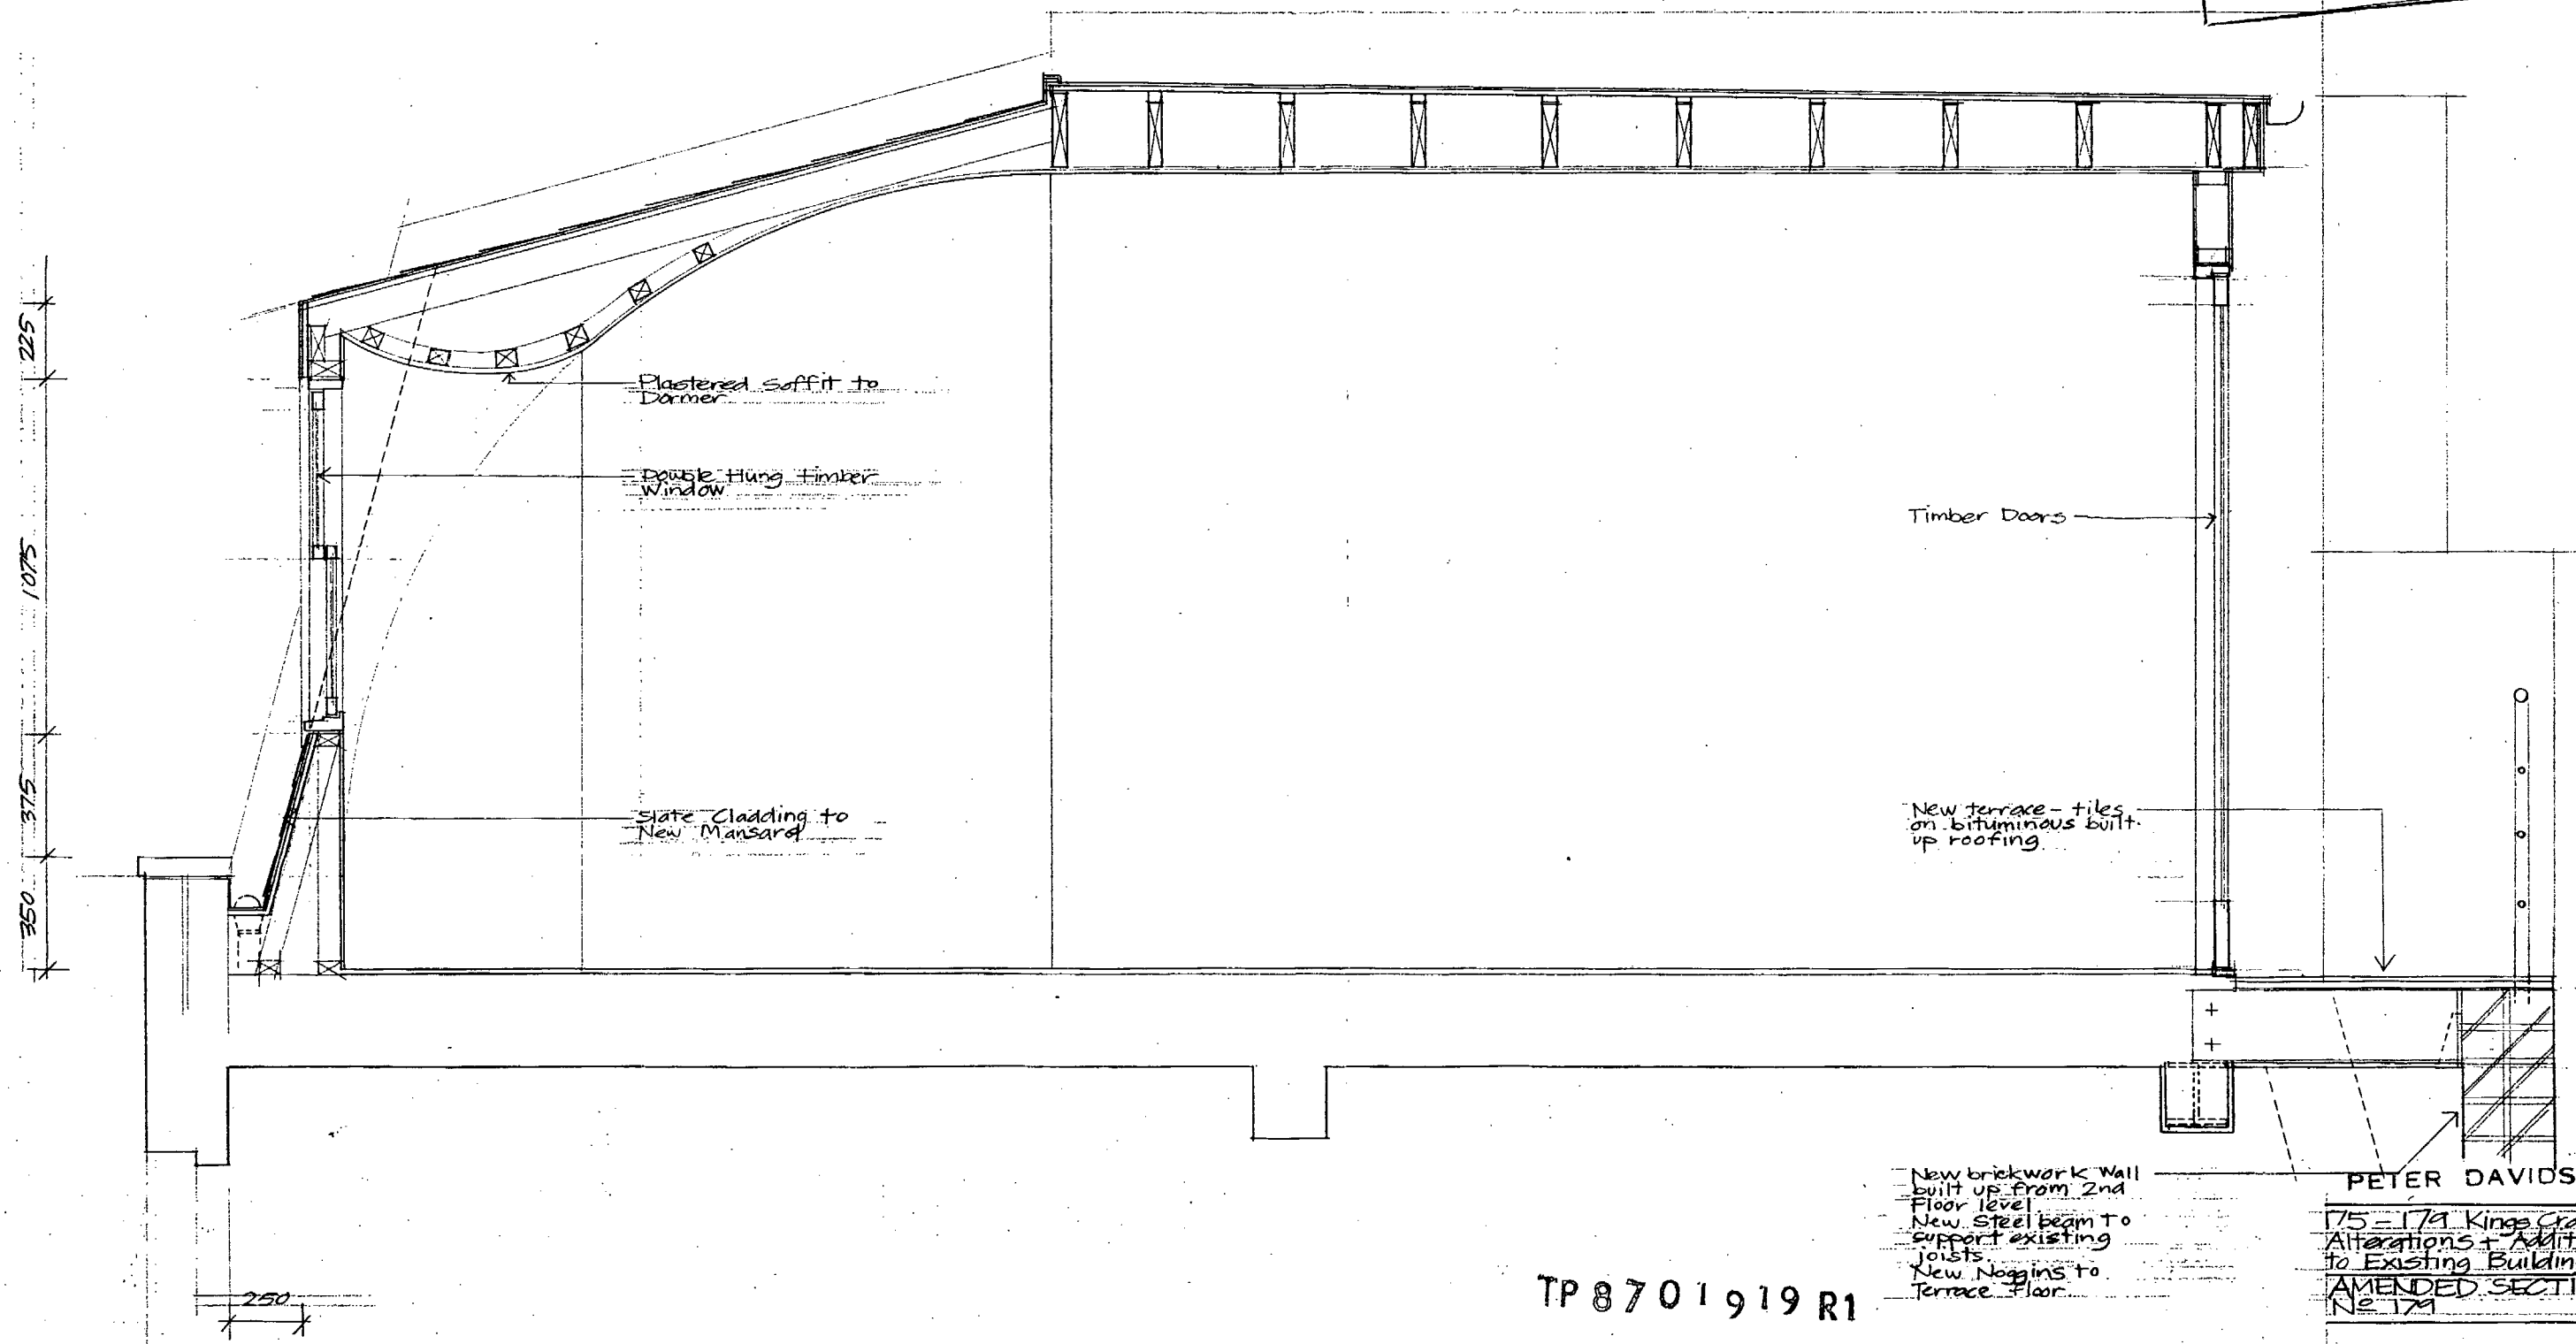

TP 8701919 R1

HB 8770265 R1

PETER DAVIDSON
 175-179 Kings Cross Rd
 Alterations + Additions
 to Existing Buildings
 AMENDED SECTION
 No 179

Scale 1:20
 Sept. 1987
 16 JUN 1988

