




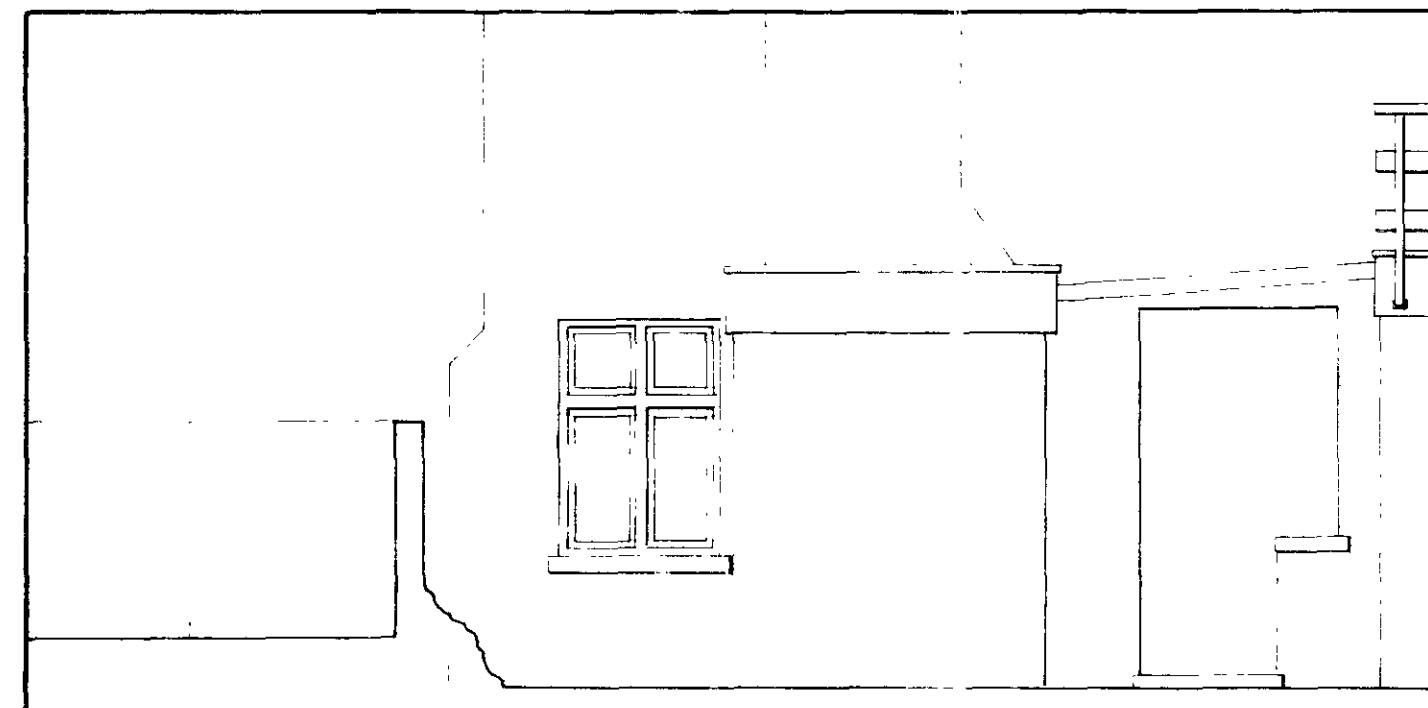


PART ELEVATION A

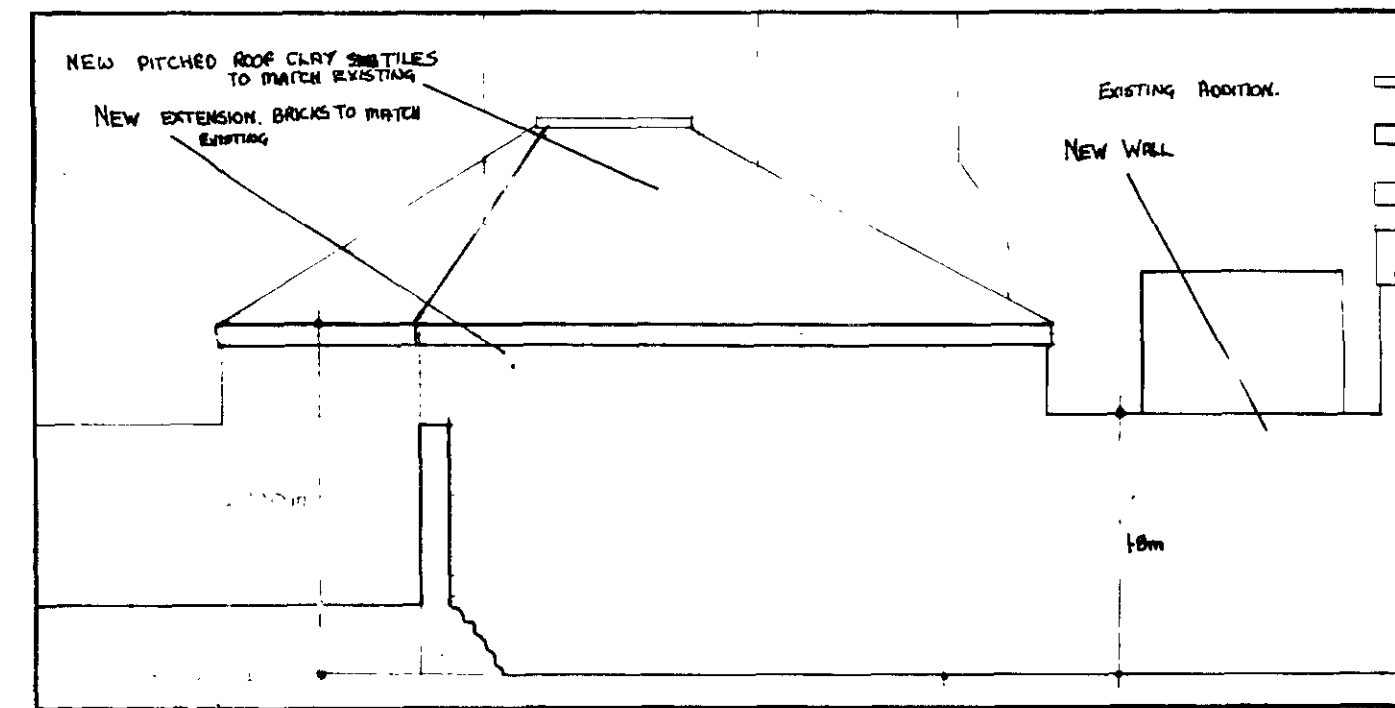

PART ELEVATION A

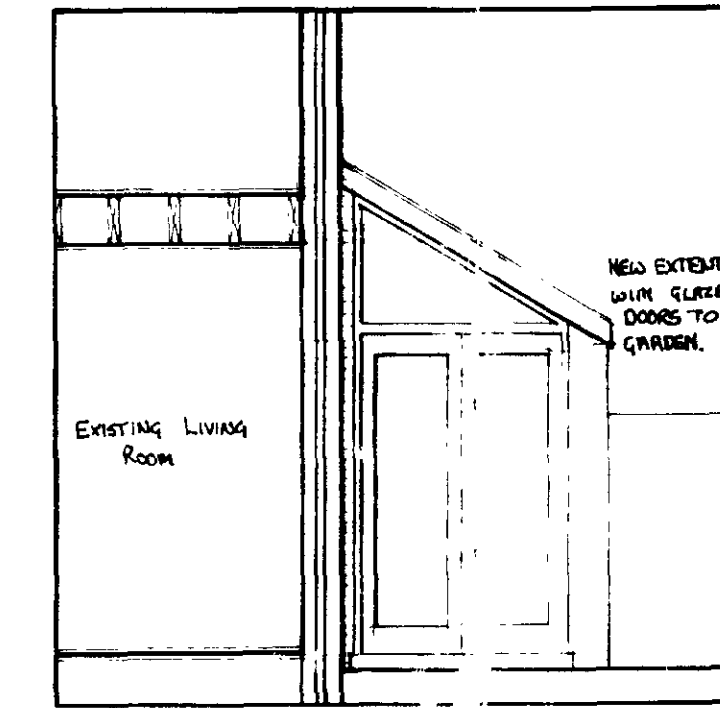


PART ELEVATION B

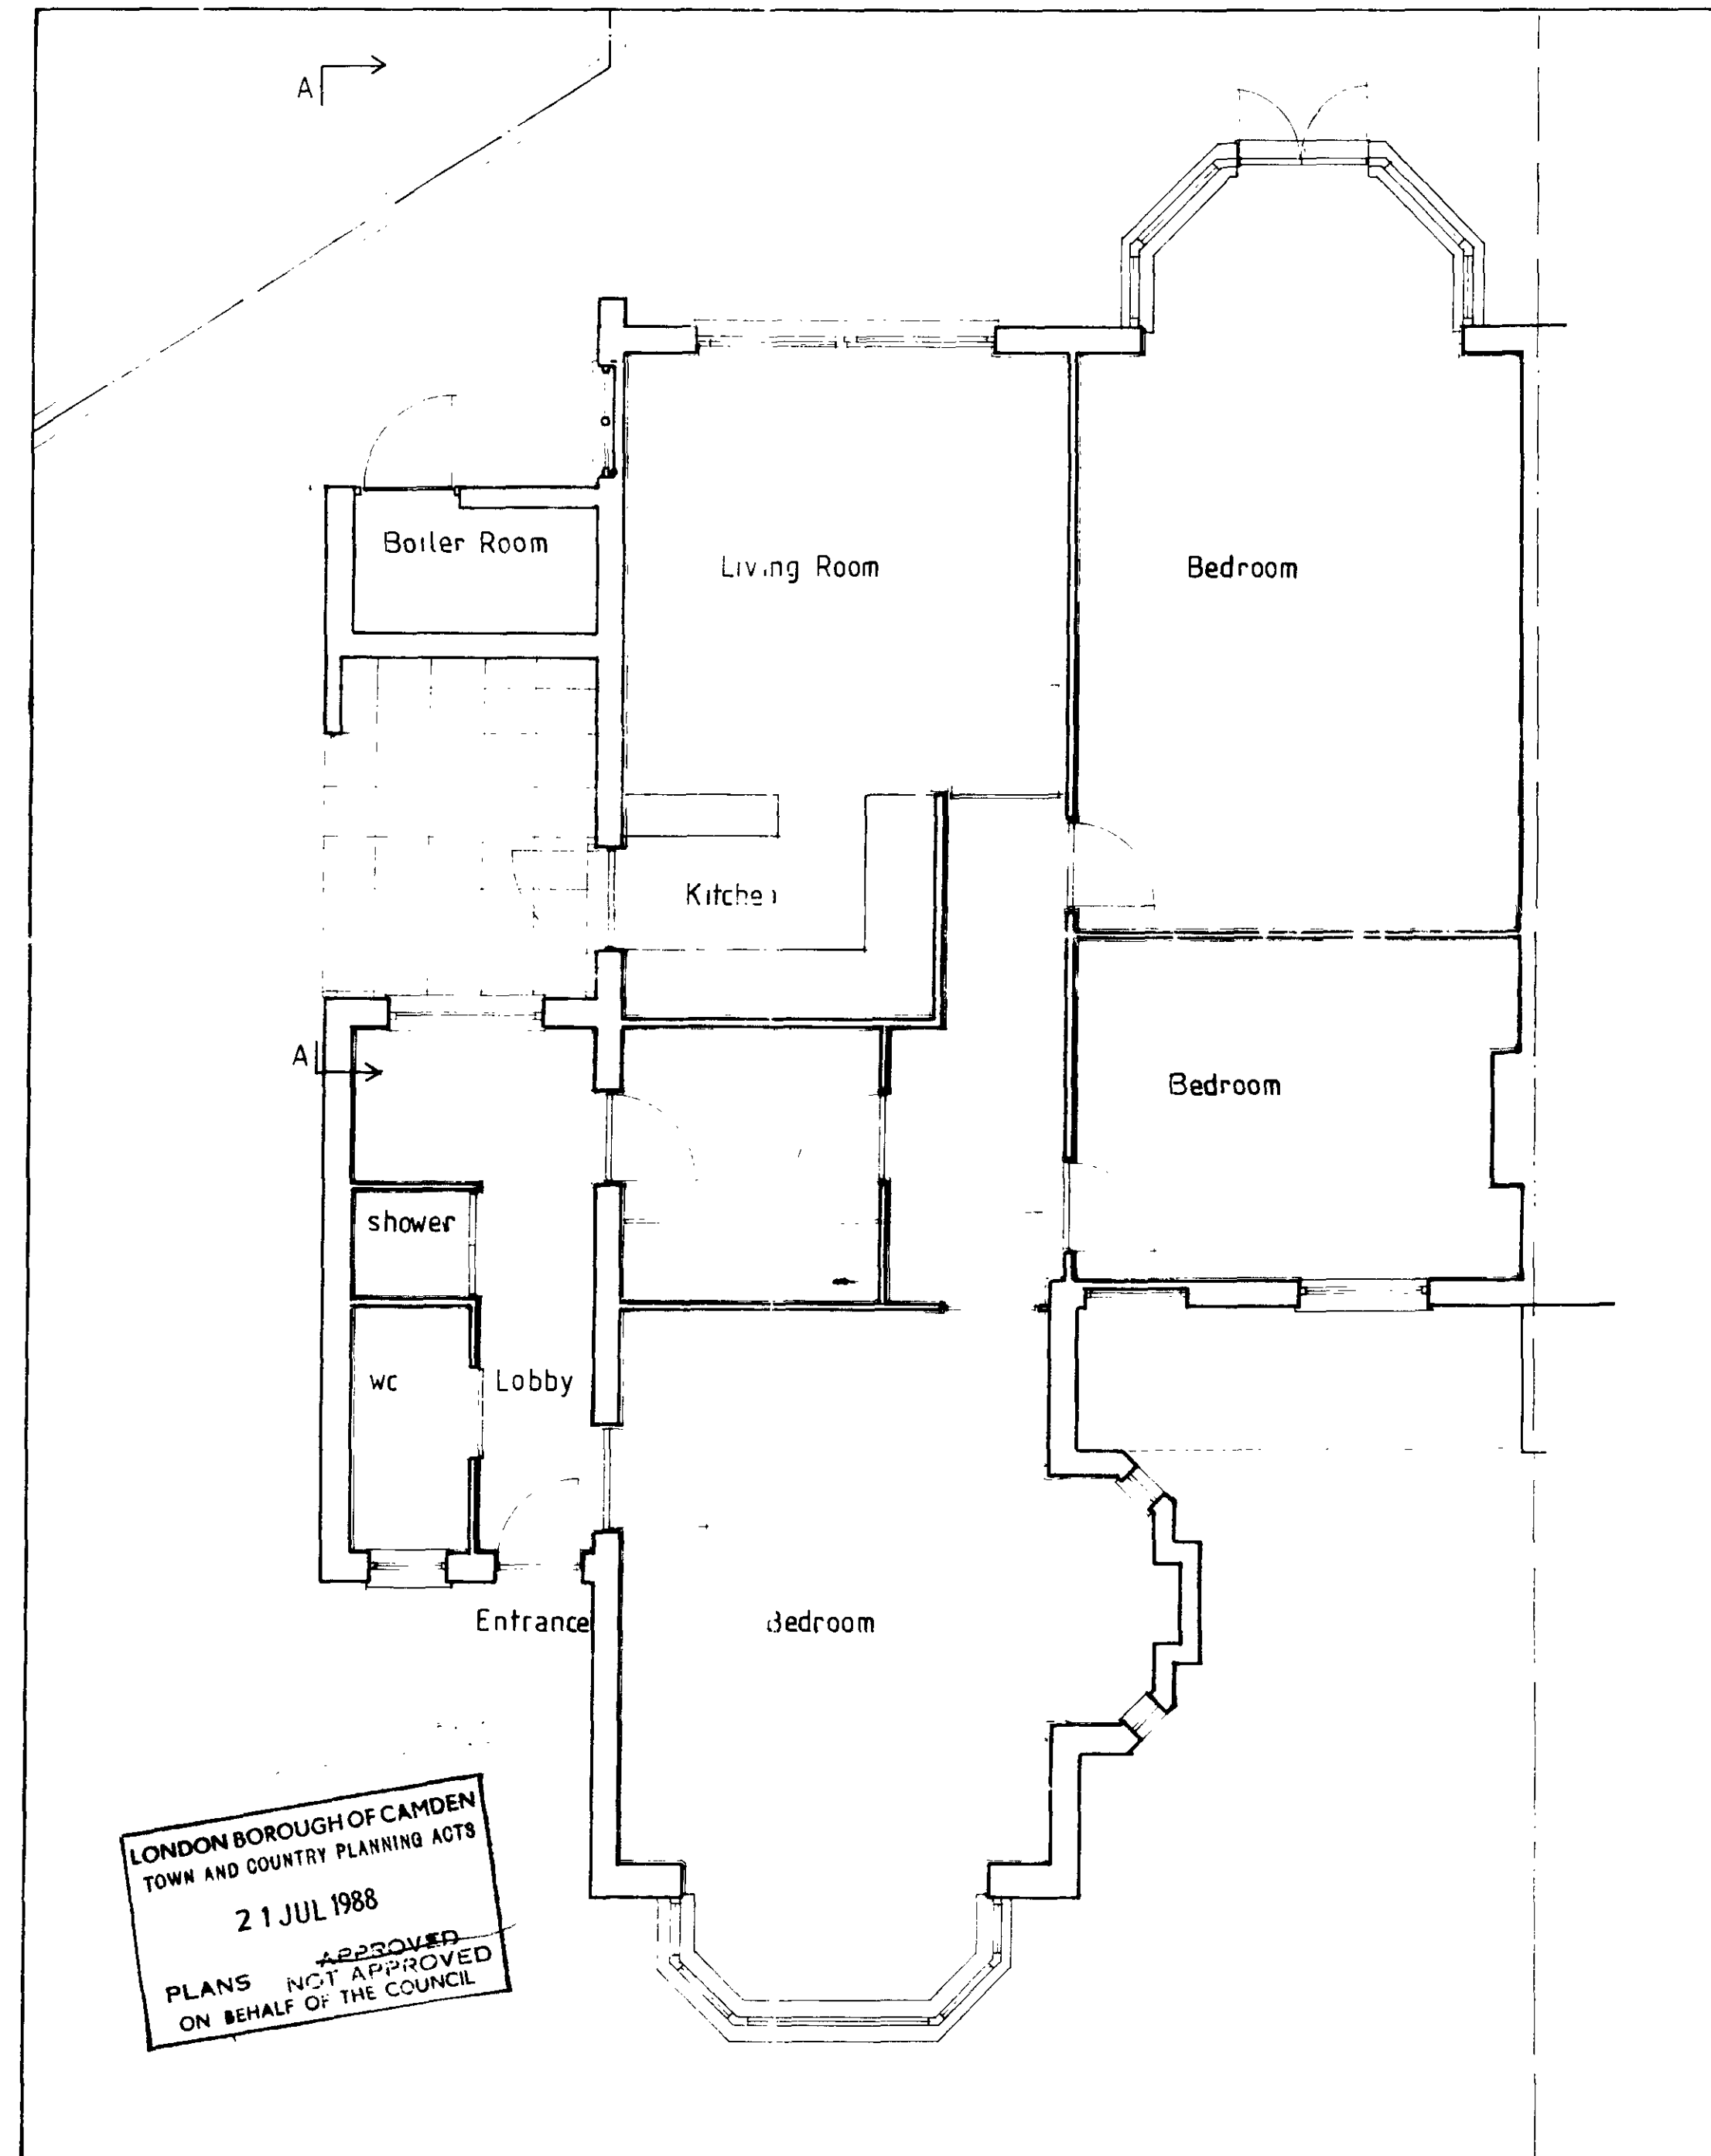

EXISTING

8803607 R2

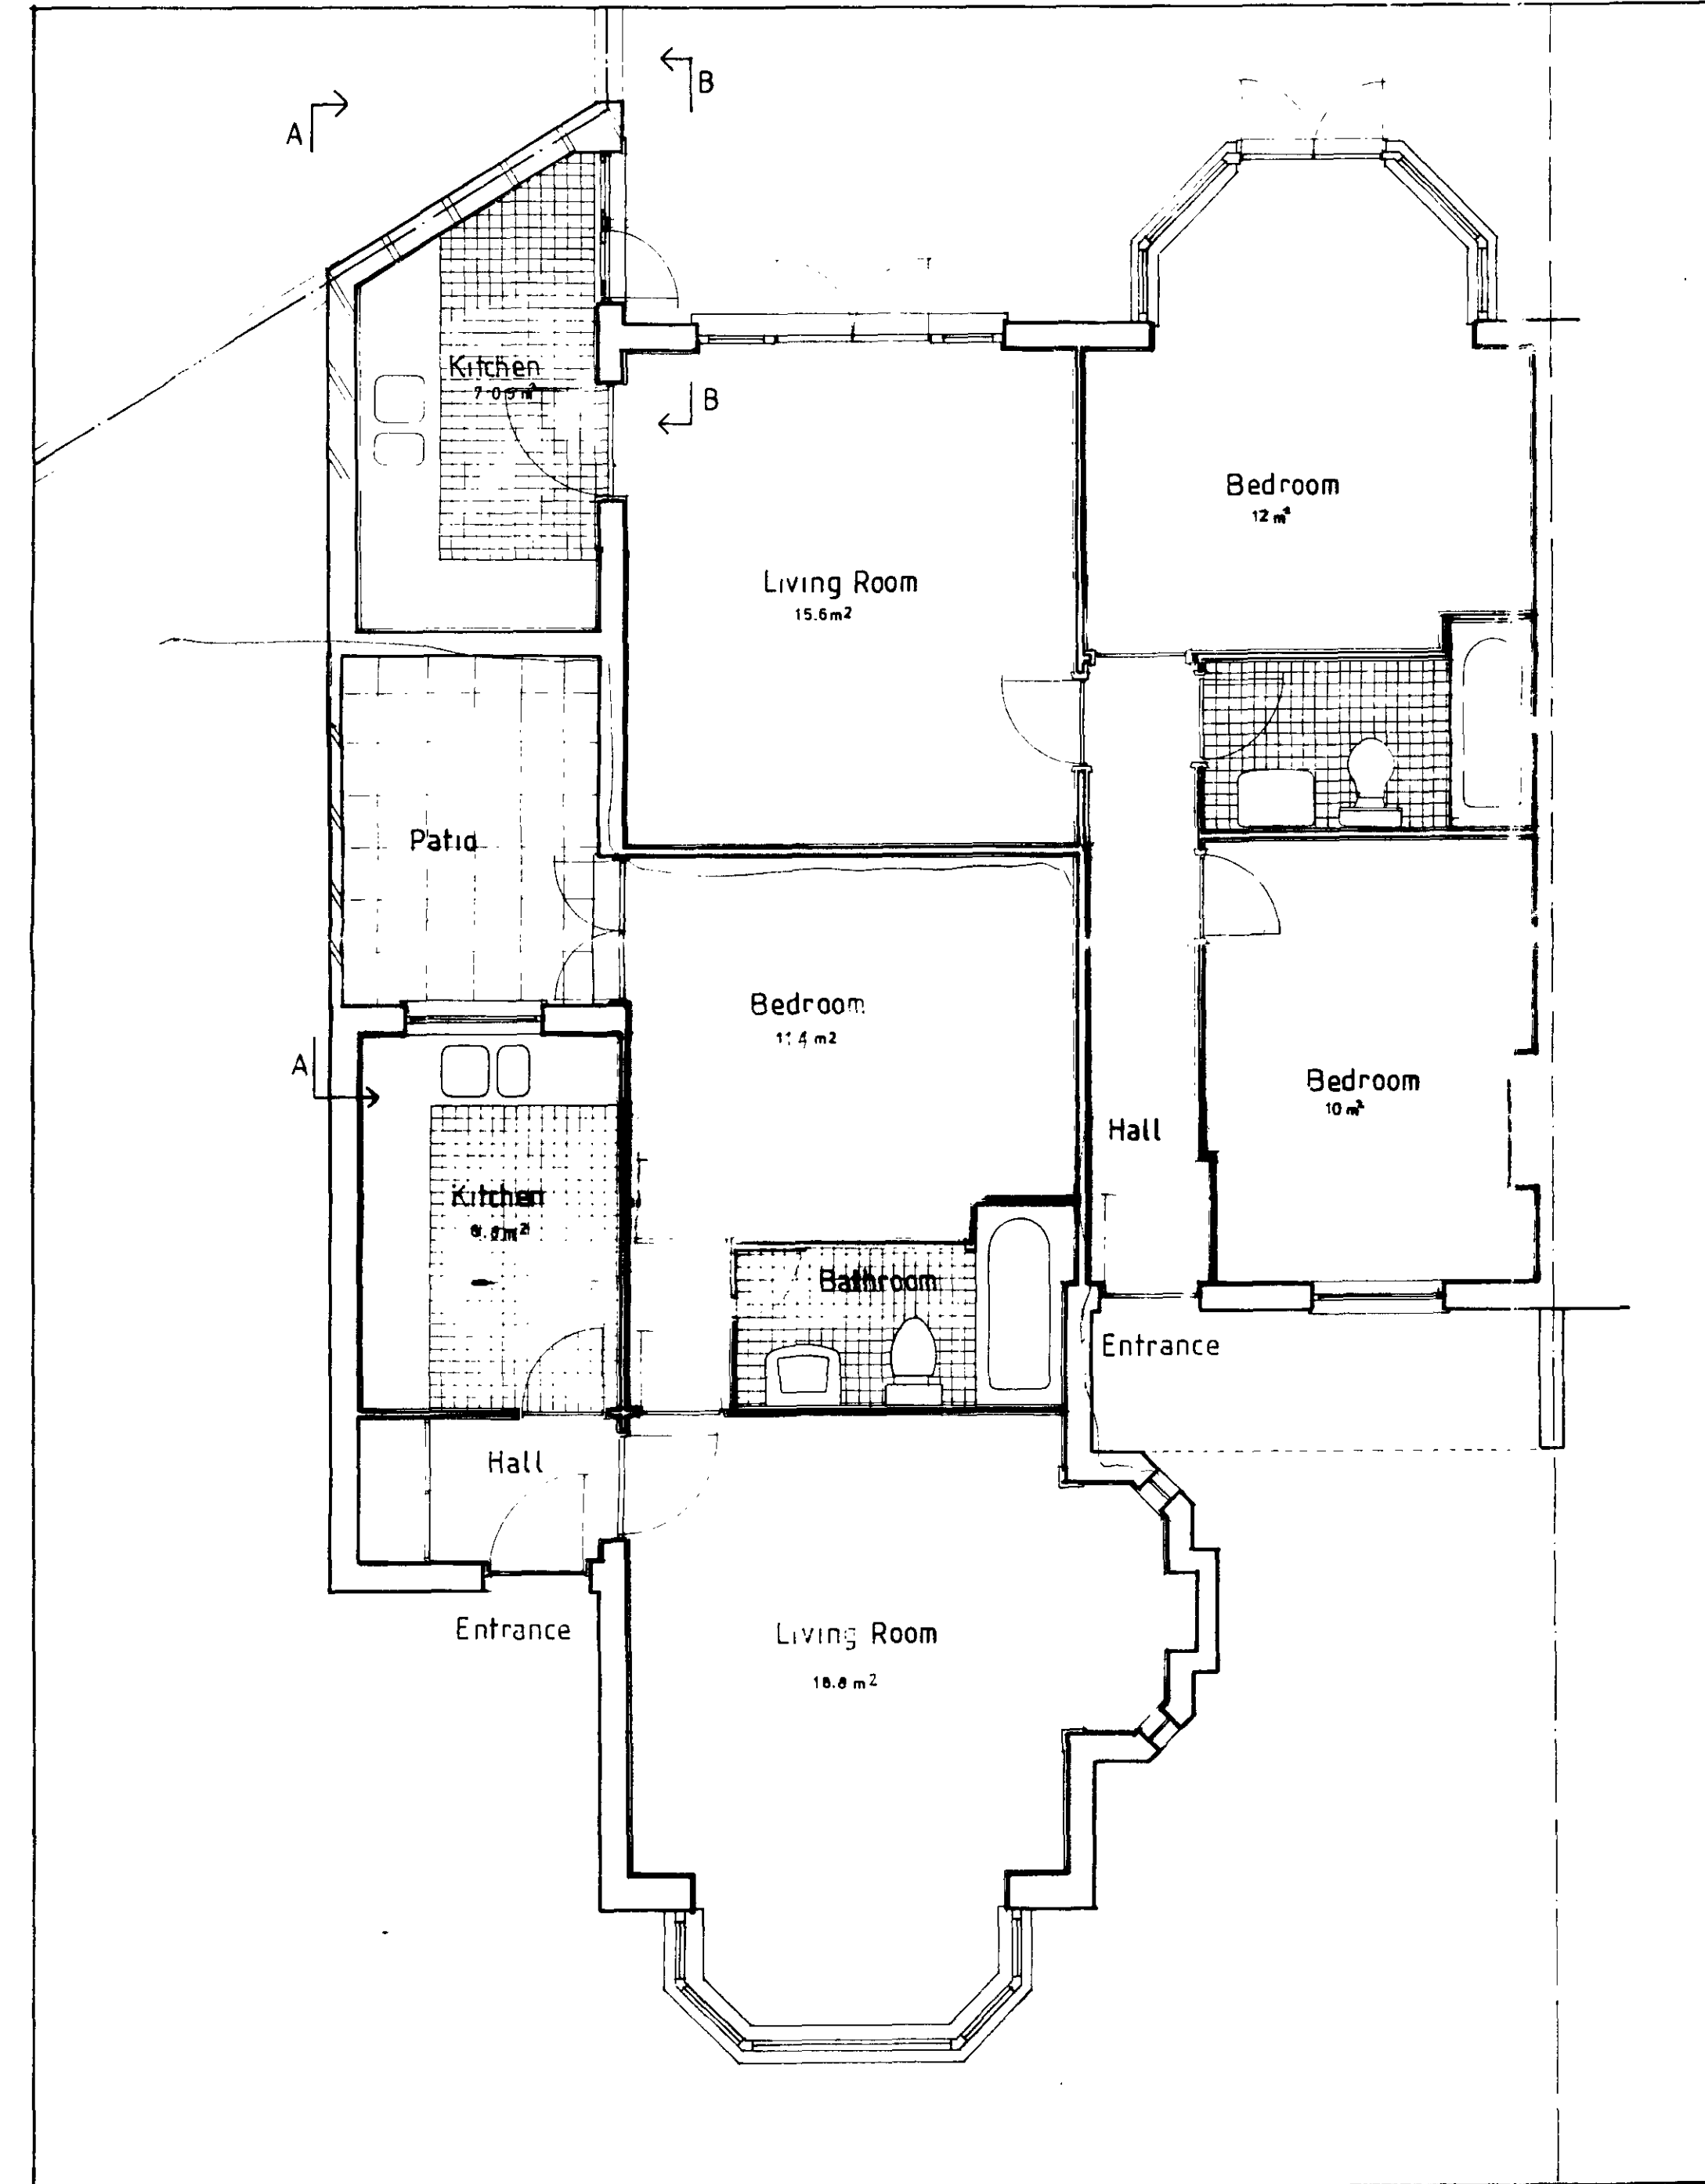


PROPOSED

PROPOSED CONVERSION OF GROUND FLOOR OF N° 66 PRIMROSE GARDENS
FROM 1N° 3BED. FLAT TO 1N° 2BED. AND 1N° 1BED. FLATS.

SCALE 1:50 DRAWING N° 14/01 B
REVISION A PART ELEVATION ADDED APRIL 88
B BED SIZES ALTERED MINOR ELEVATIONAL
CHANGES

Aguilar & Morris
36 Devonia rd
London N1 8JH
Tel 359 2986

LOCATION
PLAN
1:1250

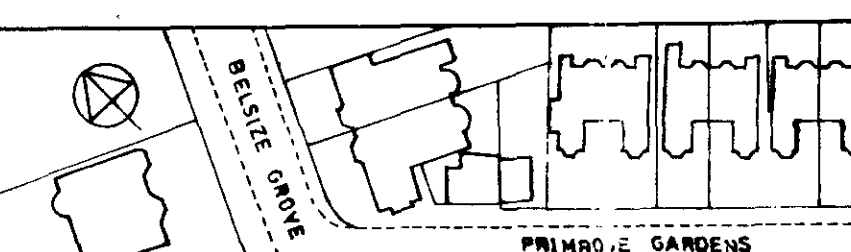

Drawn by
R.F. TO: