


15/21 *

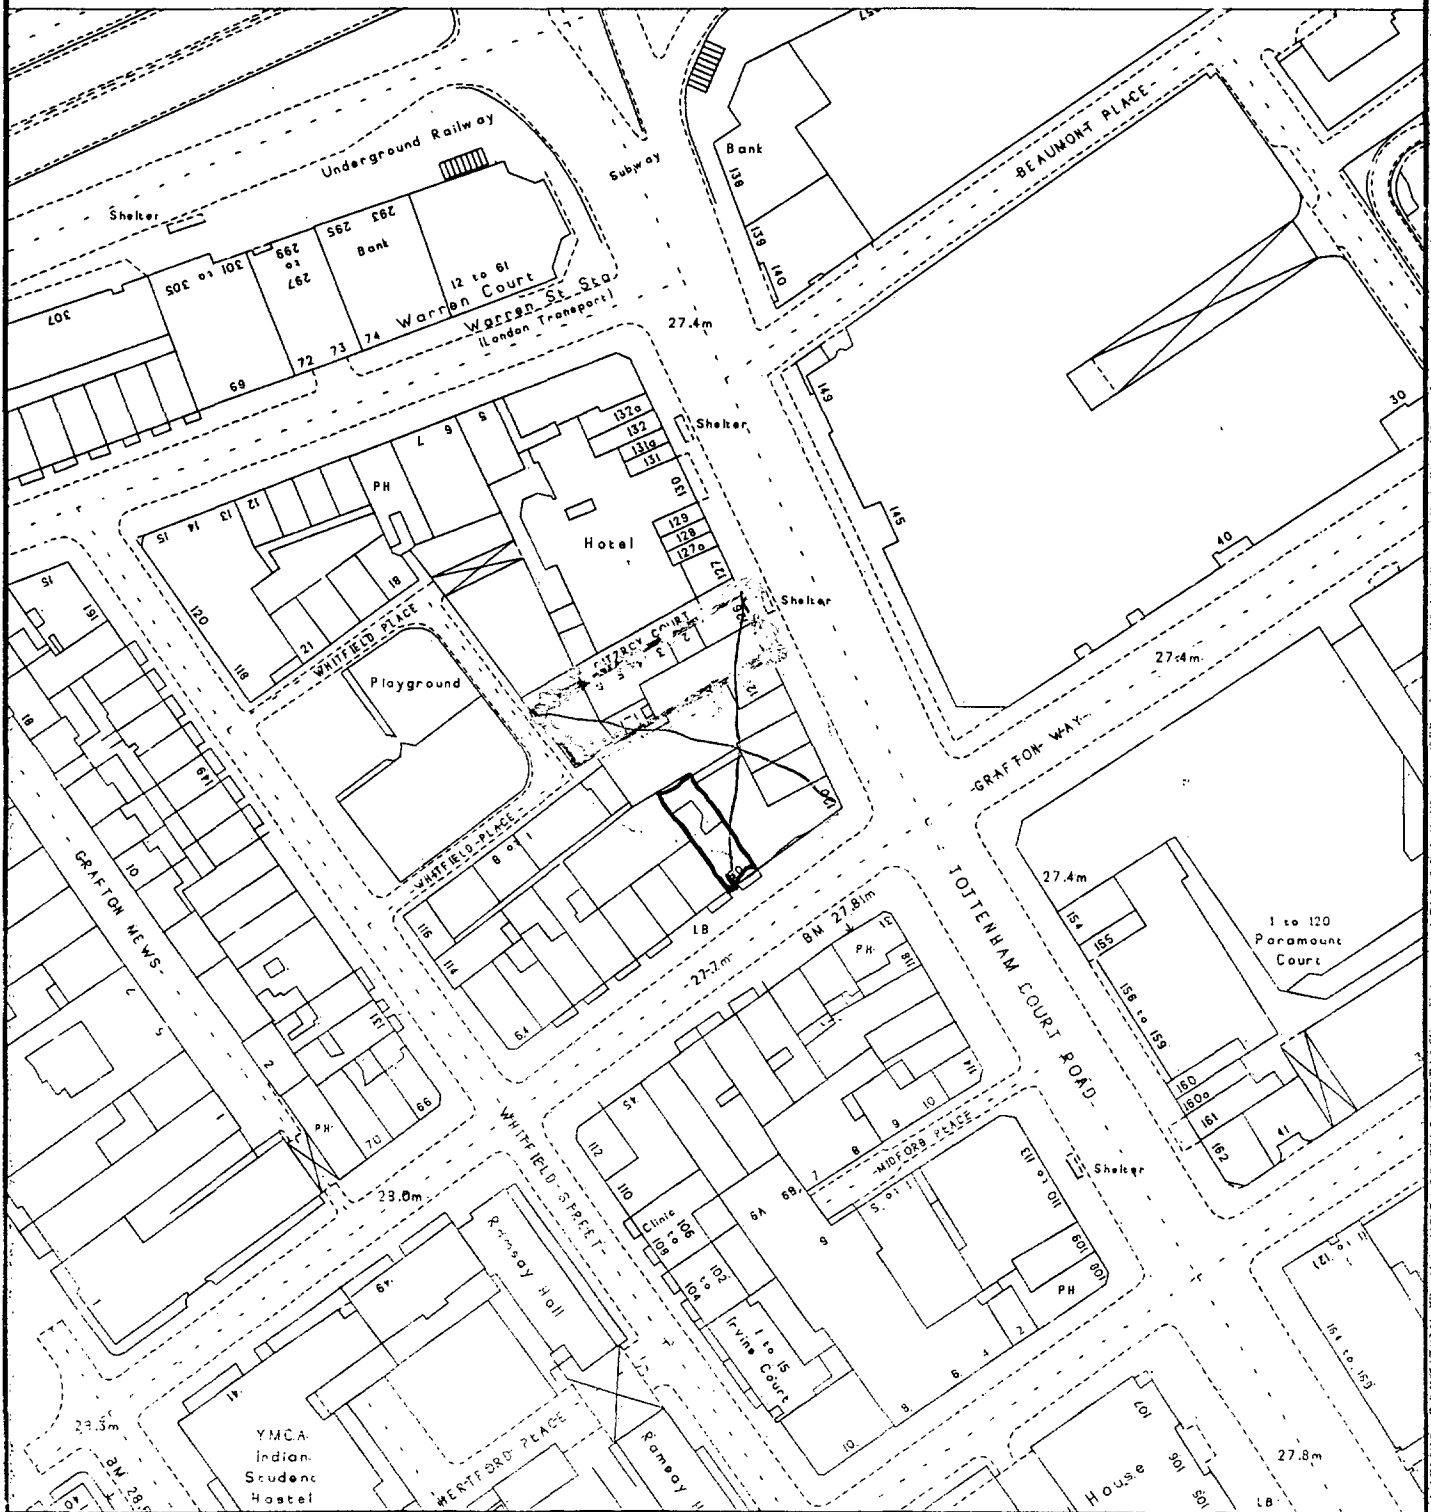

9100600

WMAAT

9180090

London Borough of Camden

50 Grafton Way W1

Planning Transport & Employment Service
Town Hall Extension
Argyle Street Entrance
London WC1H 8EQ

[Handwritten signatures and notes]