


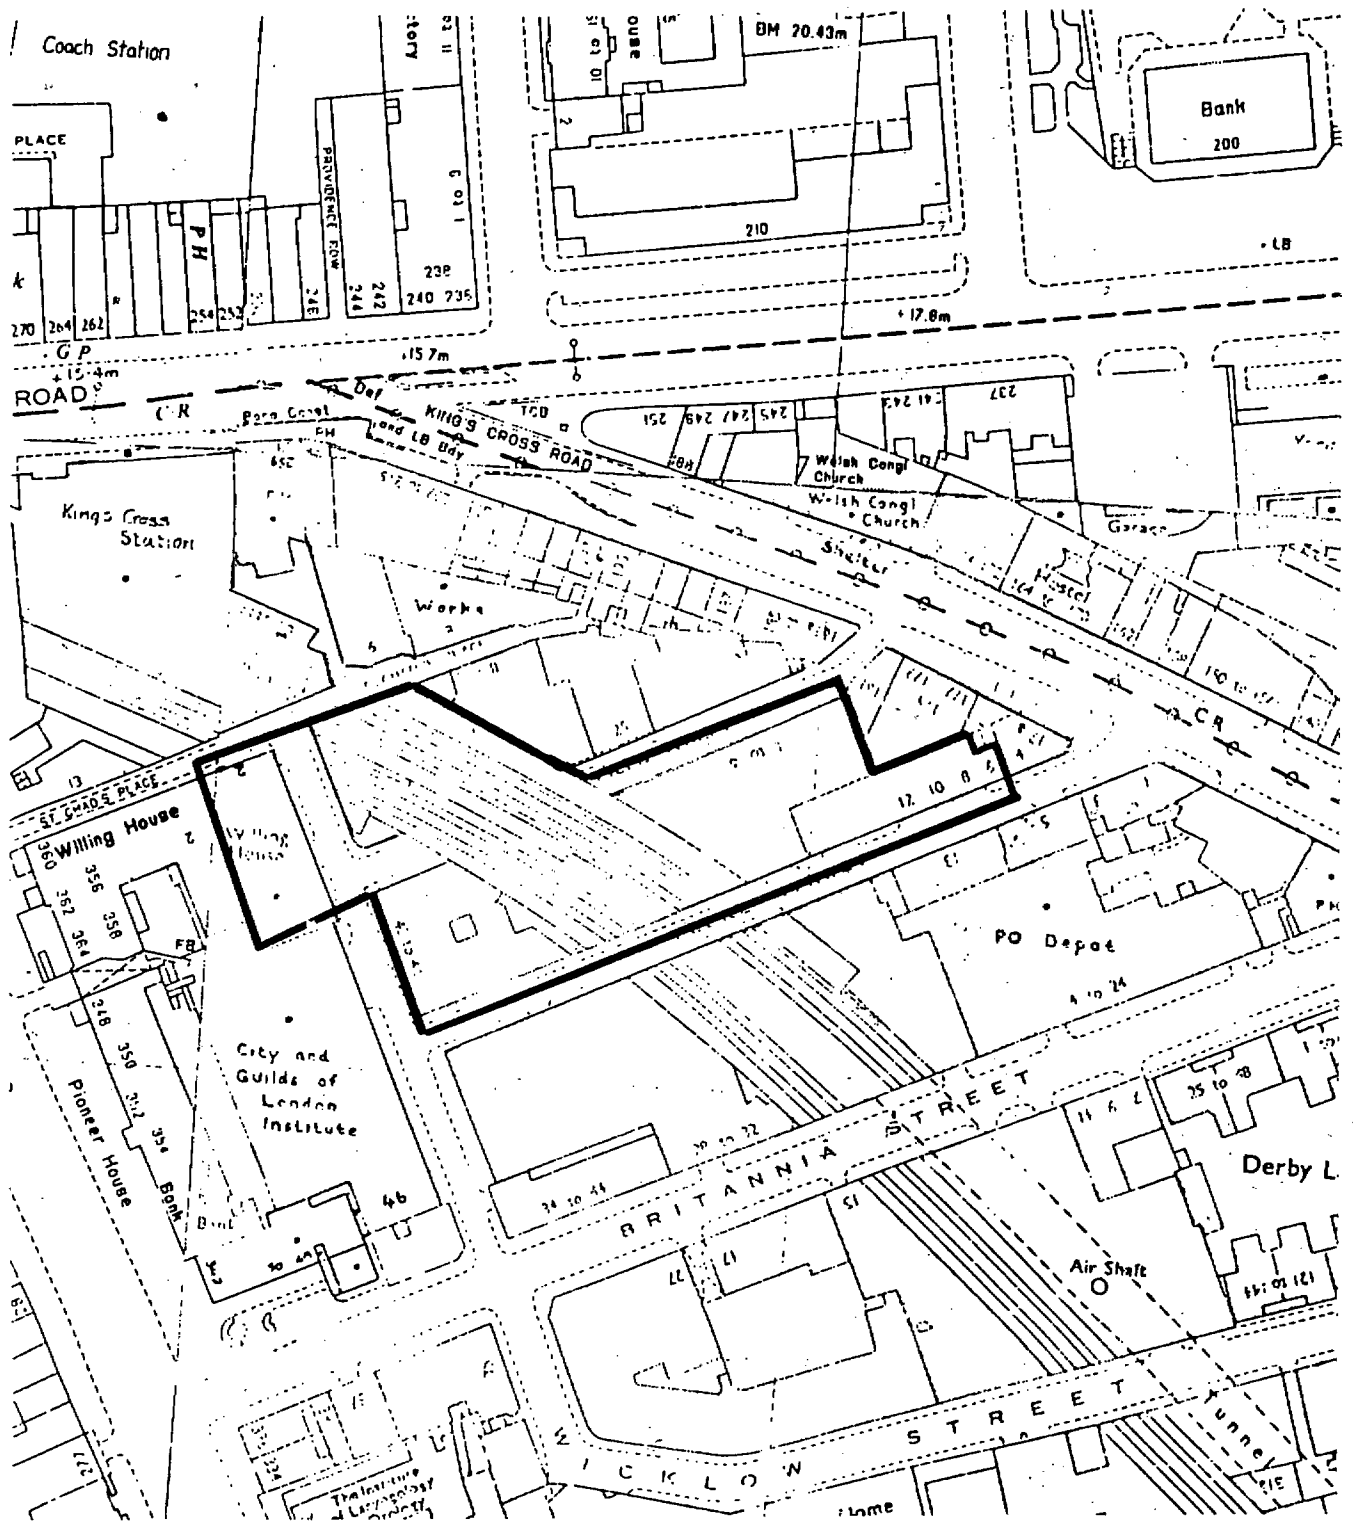

HB9 160 128

KINGS CROSS CONSERVATION AREA APPLICATION CA VI

HB9 160 129 (Dup)

Figure 2 : Leeke Street Block Application Site

|                   |                   |                |                                      |
|-------------------|-------------------|----------------|--------------------------------------|
| DATE<br>July 1991 | SCALE<br>1 : 1250 | DRAWN BY<br>DD | DRAWING NO.<br>TCKWM / 621 / CA VI.2 |
|-------------------|-------------------|----------------|--------------------------------------|

TIBBALDS  
COLBOURNE  
KARSKI  
WILLIAMS  
MONRO

