


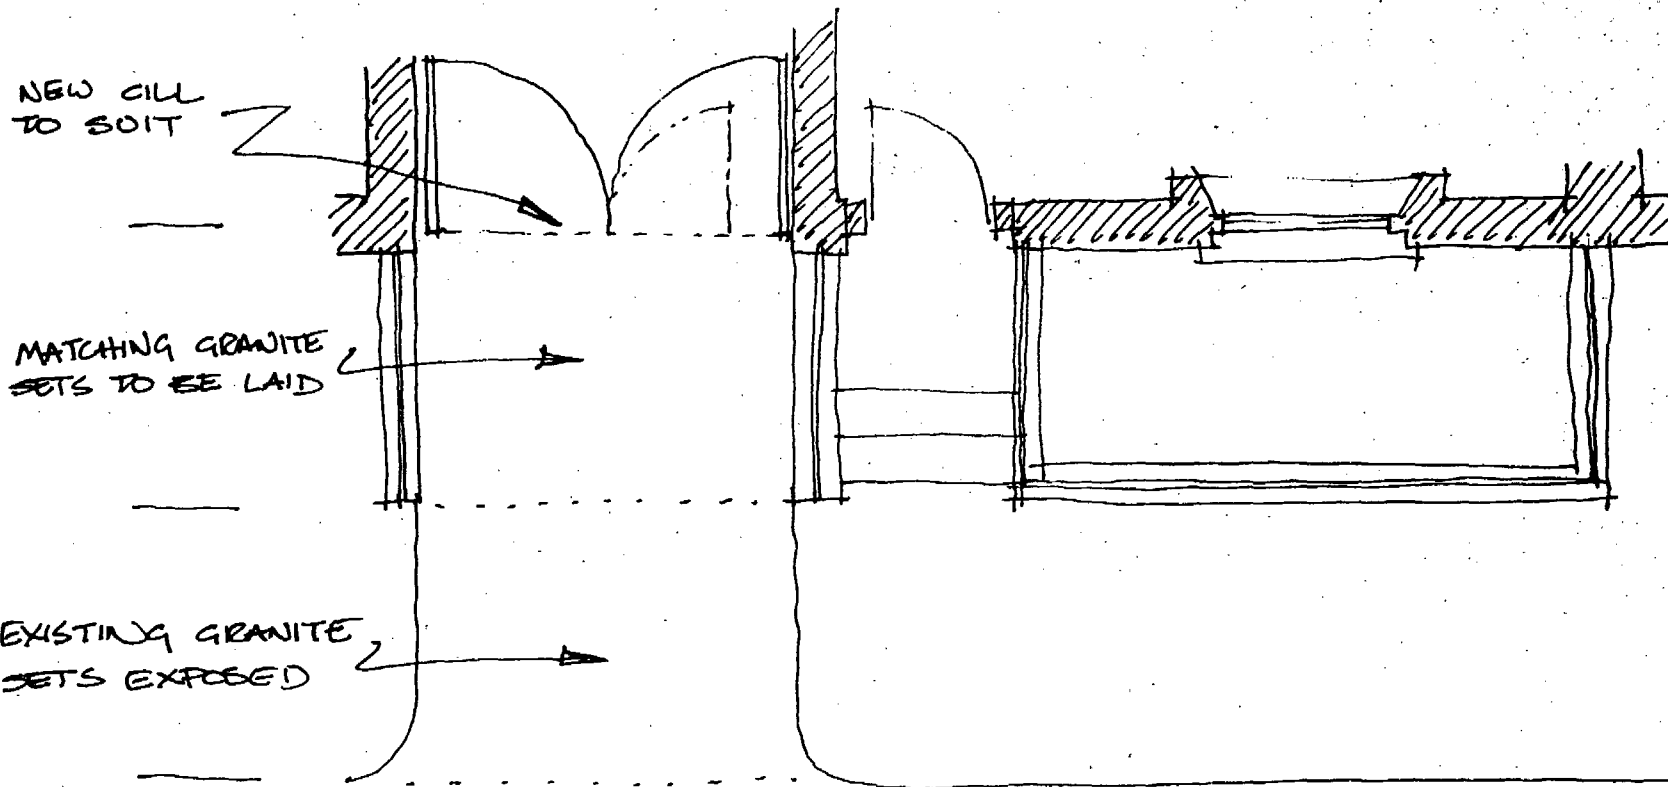

PORT OF LONDON  
 LONDON TRANSPORT  
 DEPARTMENT  
 29/11/91  
 RECEIVED

WITH LETTER TO  
 H&MC OF 27/11/91

TP9 1011 14R1  
 HB9 1701 85R1



**KOSKI SOLOMON**  
 PARTNERSHIP

R.I.B.A. CHARTERED ARCHITECTS

14 GREENLAND STREET · LONDON NW1 0ND · 01 482 4111

PROJECT

13/13A THANET ST  
 LONDON WC1

DRAWING

SKETCH OF  
 CROSSOVER

DATE

Nov '91




SCALE

1:50

DRAWING NO

TNS/SK/01

REVISION

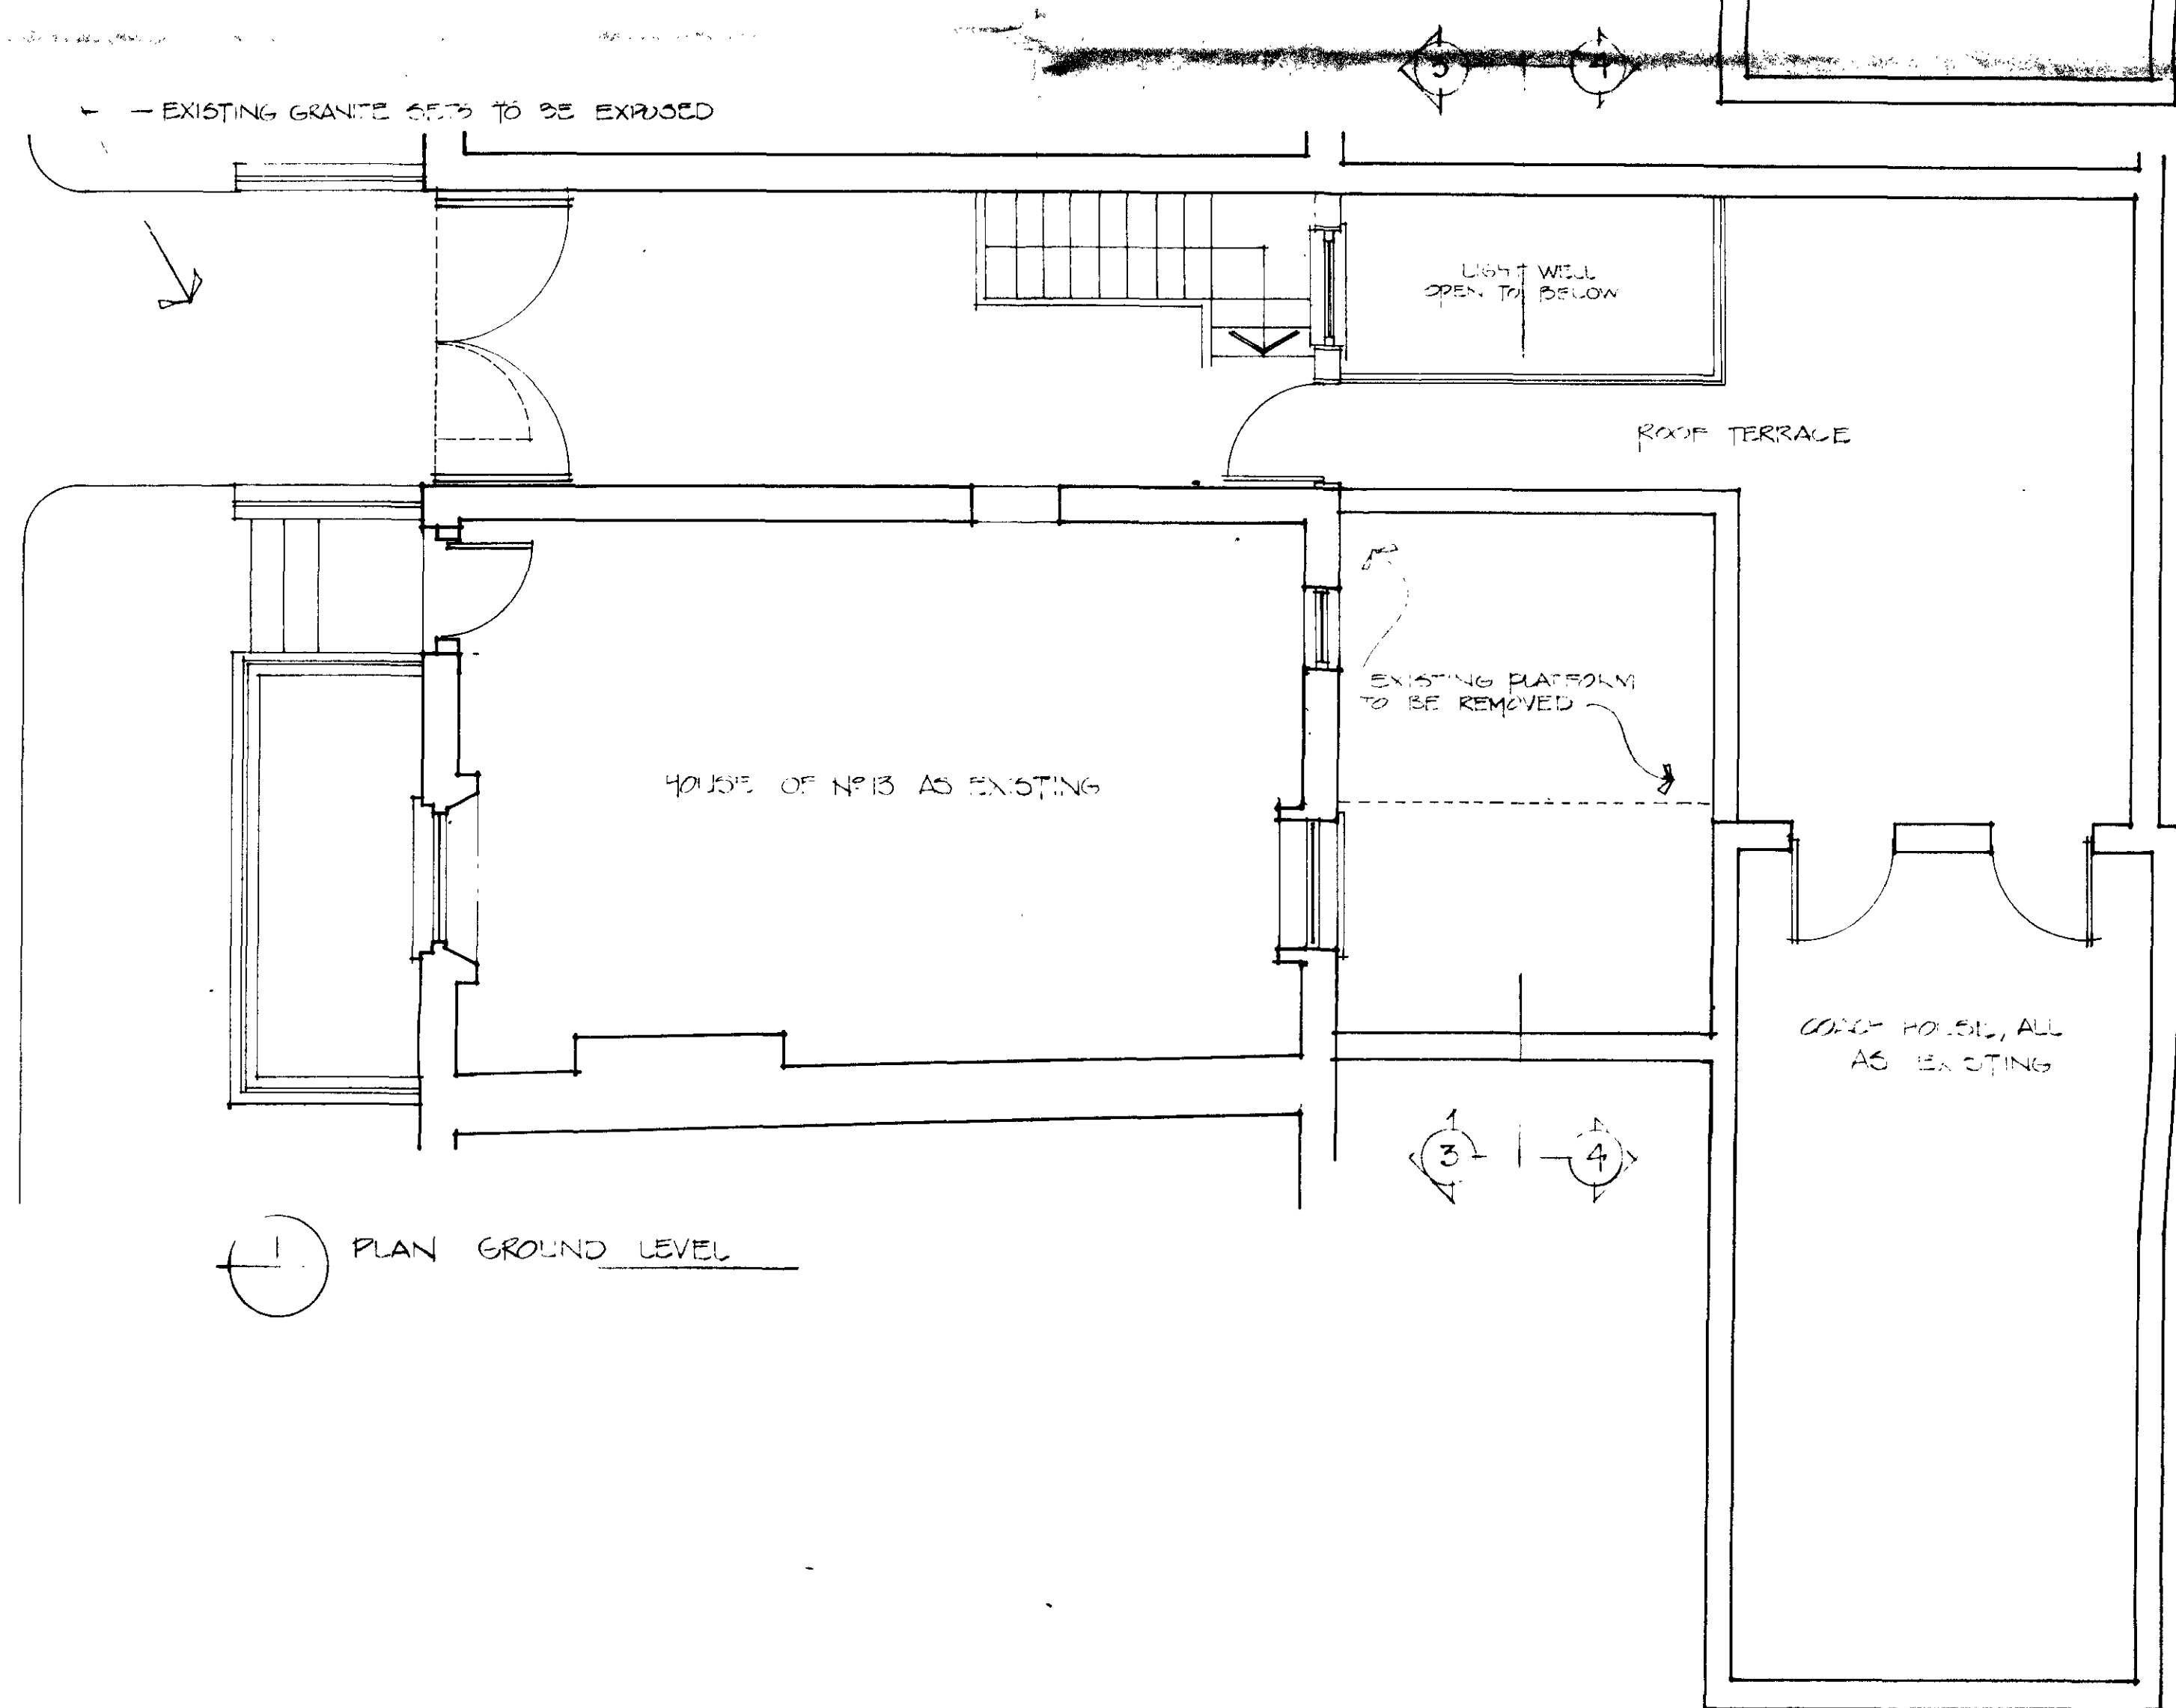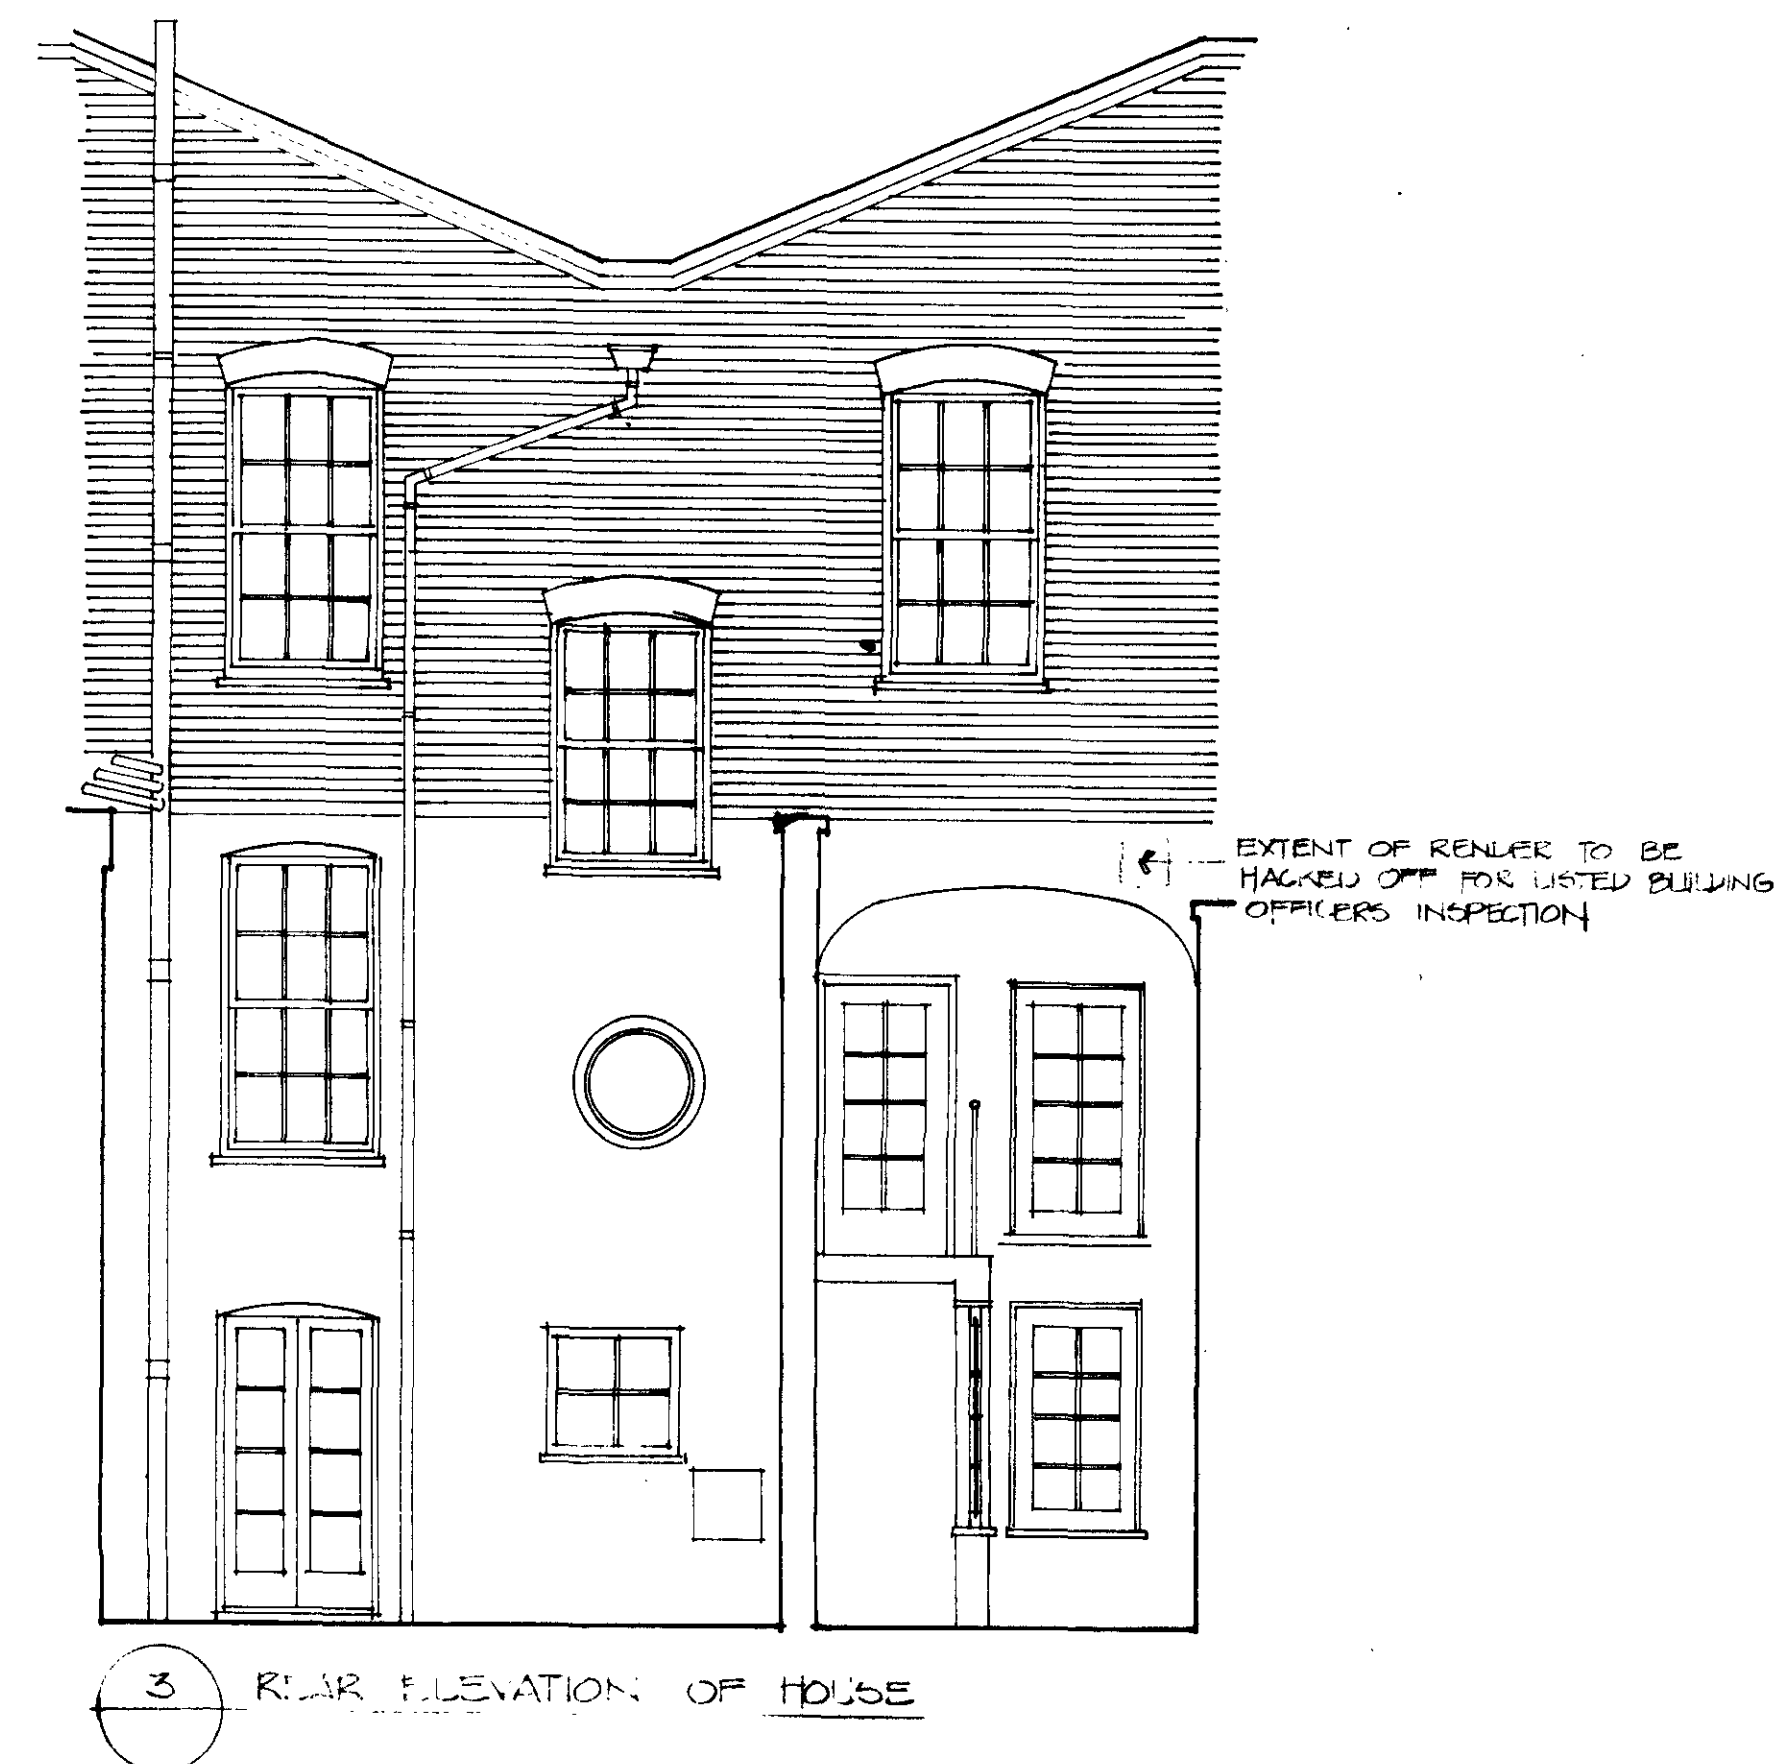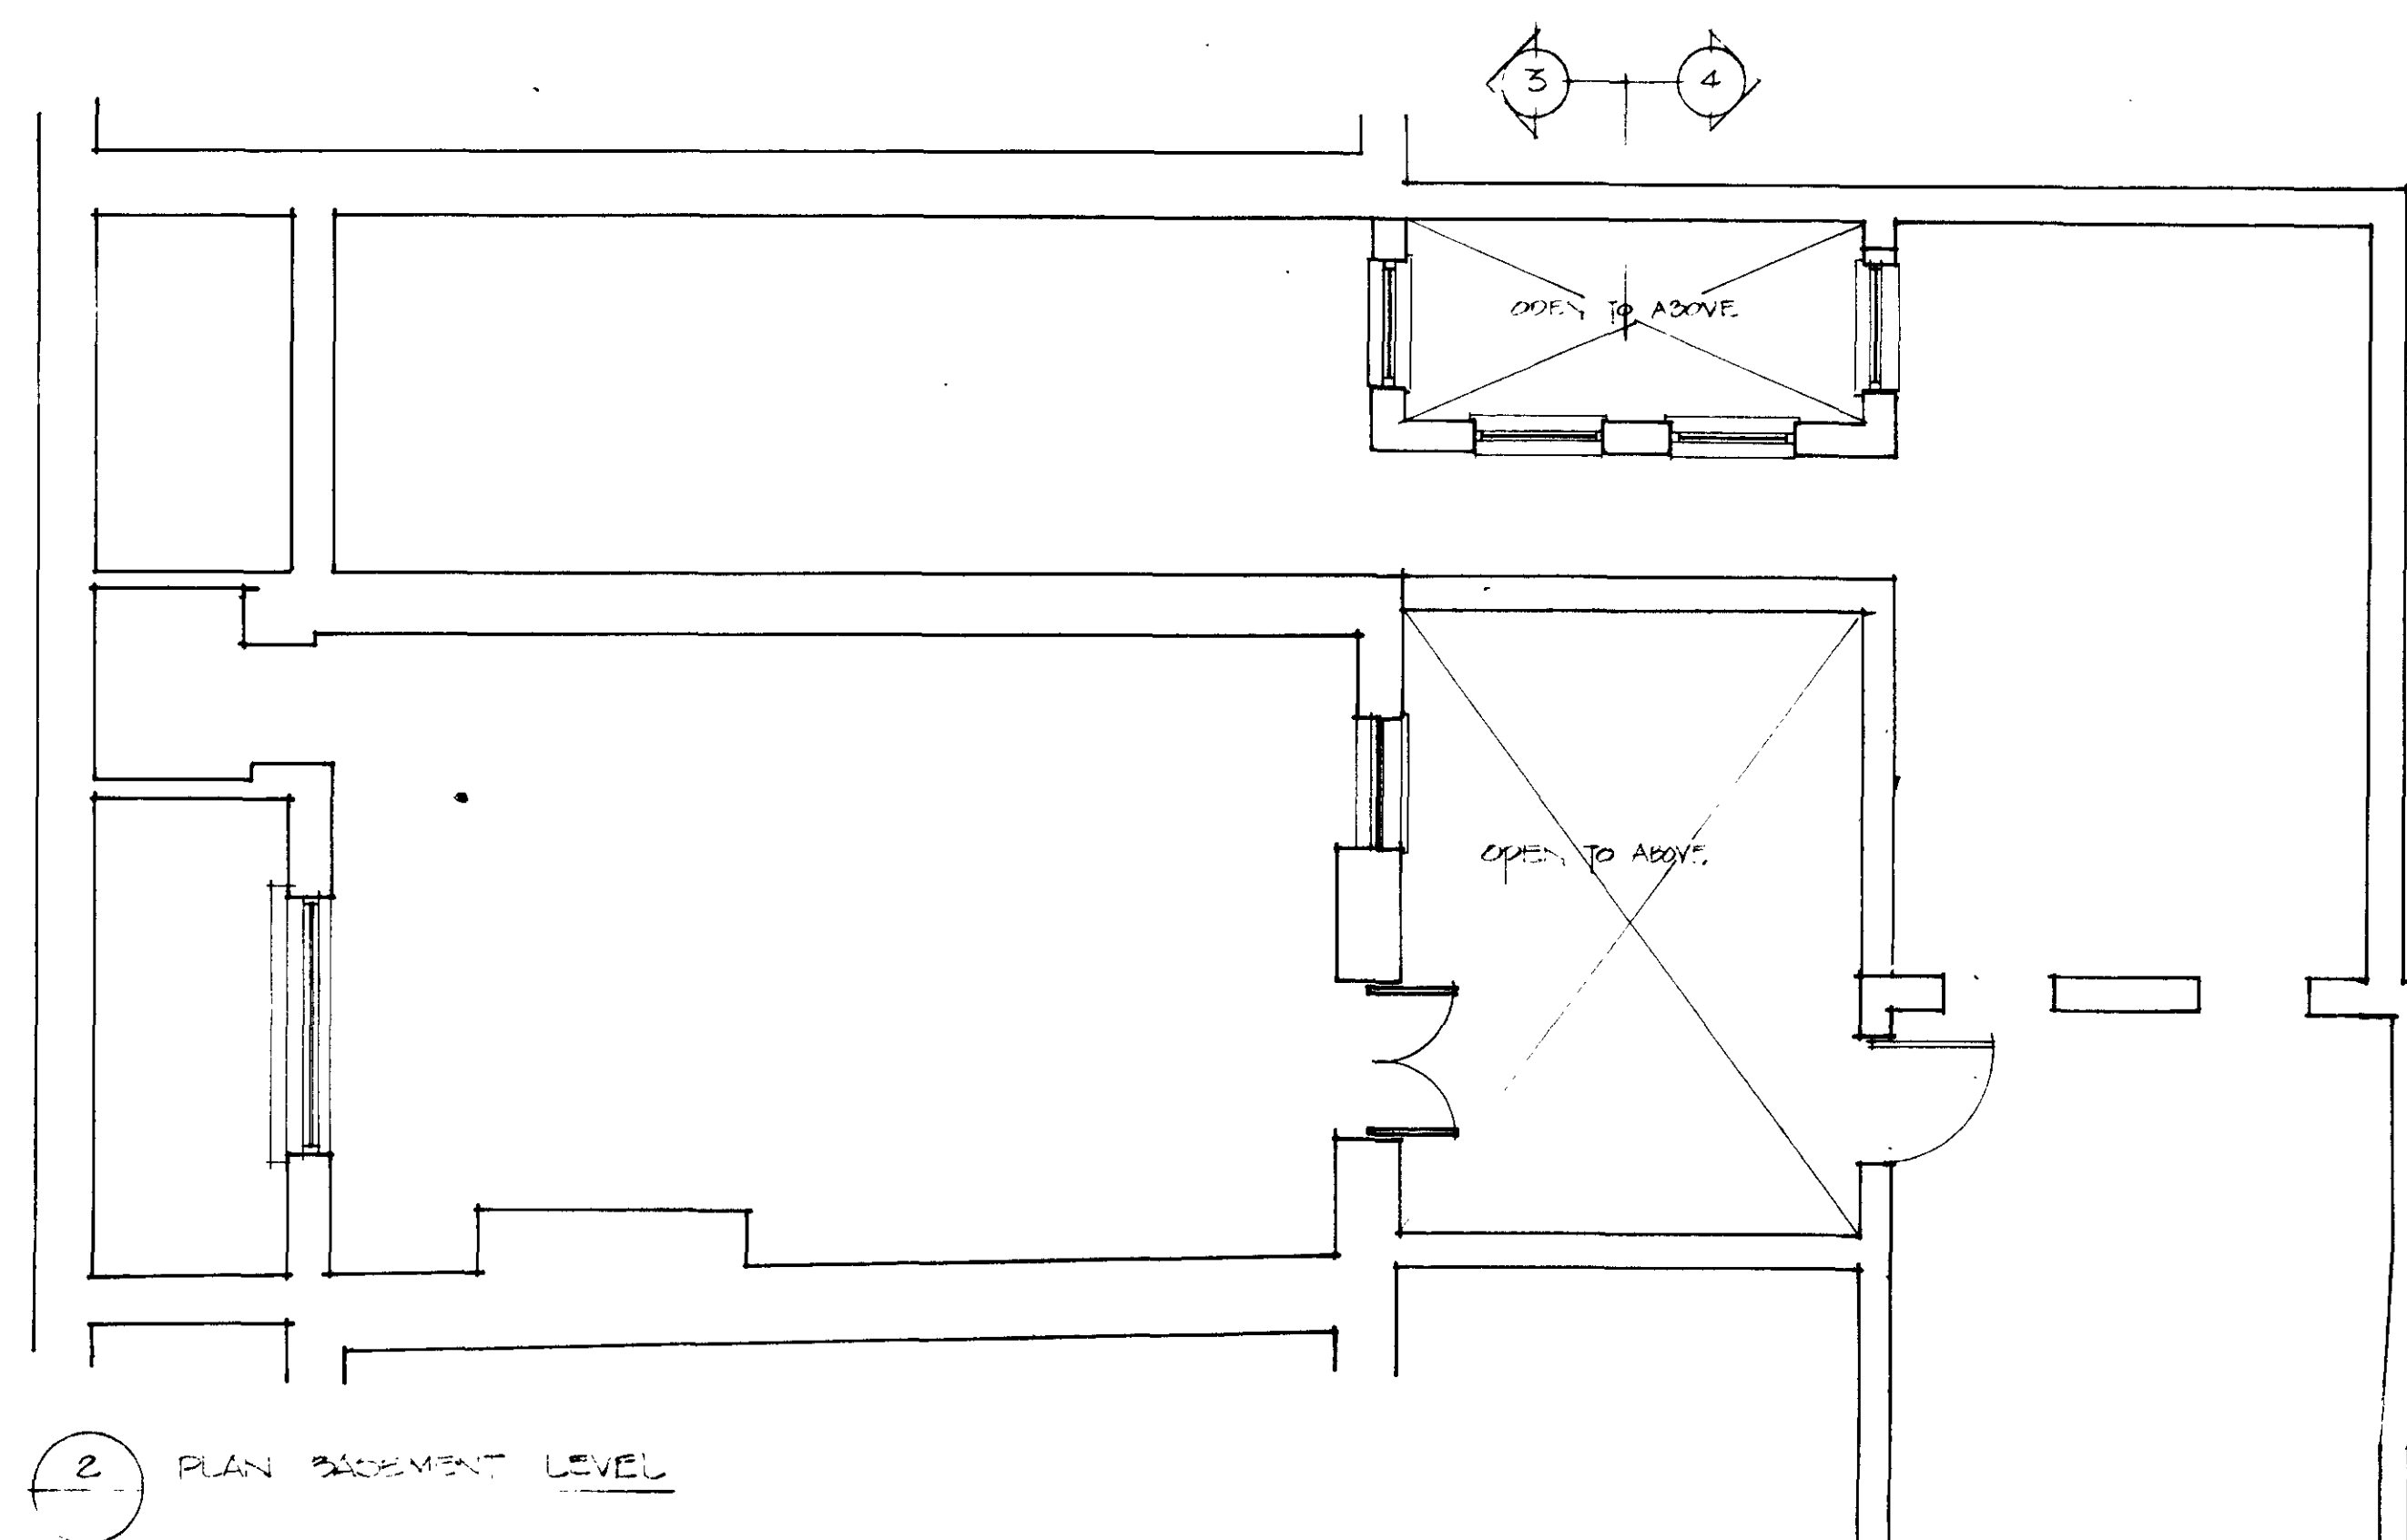

REVISION

NOTES

TP9101114  
HB9170185

PREPARED FOR PLANNING AND LISTED BUILDING APPLICATIONS  
NOT INTENDED FOR CONSTRUCTION

**KOSKI SOLOMON**  
PARTNERSHIP

R.I.B.A. CHARTERED ARCHITECTS  
14 GREENLAND STREET · LONDON NW1 0ND · 01 482 4111

PROJECT  
13/13A  
THANET ST  
LONDON WC1

DRAWING  
PROPOSED  
PLANS AND  
PART SECTIONAL ELEVATION

SCALE 1:50 DATE SEPT. 01

DRAWING NO. TN5 100 REVISION

PDS 88239-40