



REAL

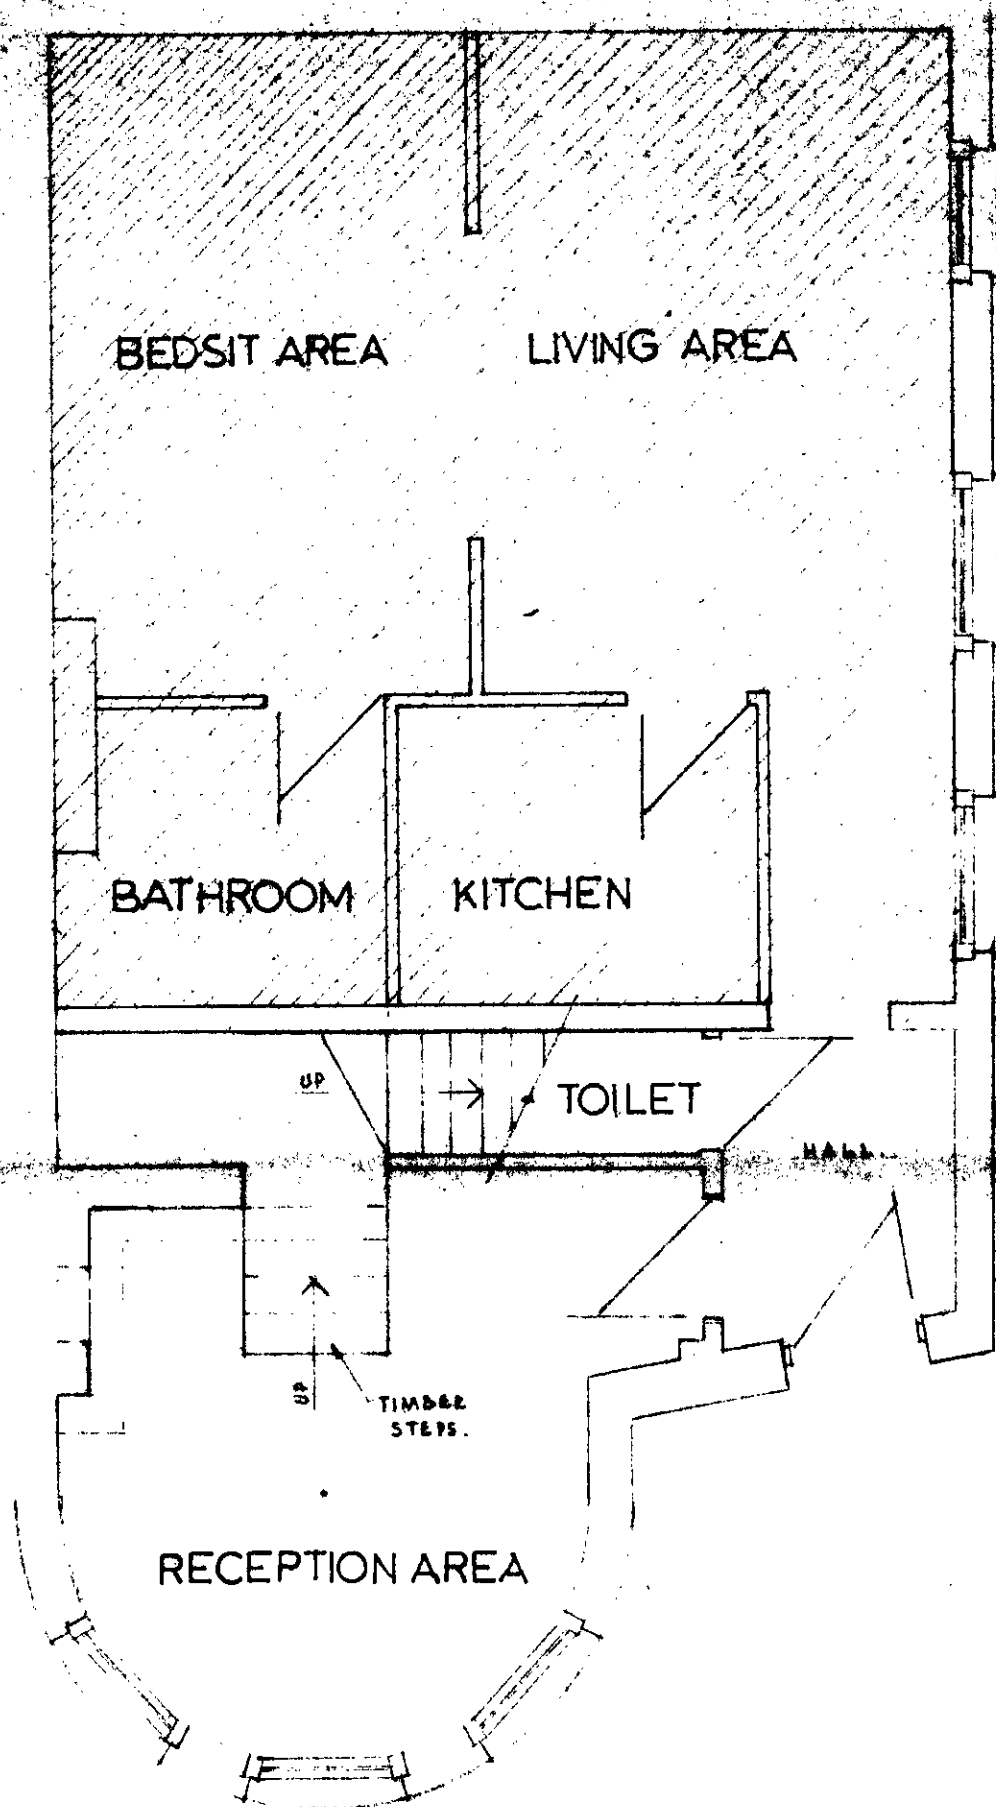

FRONT.


GROUND FLOOR 1:50

REAL

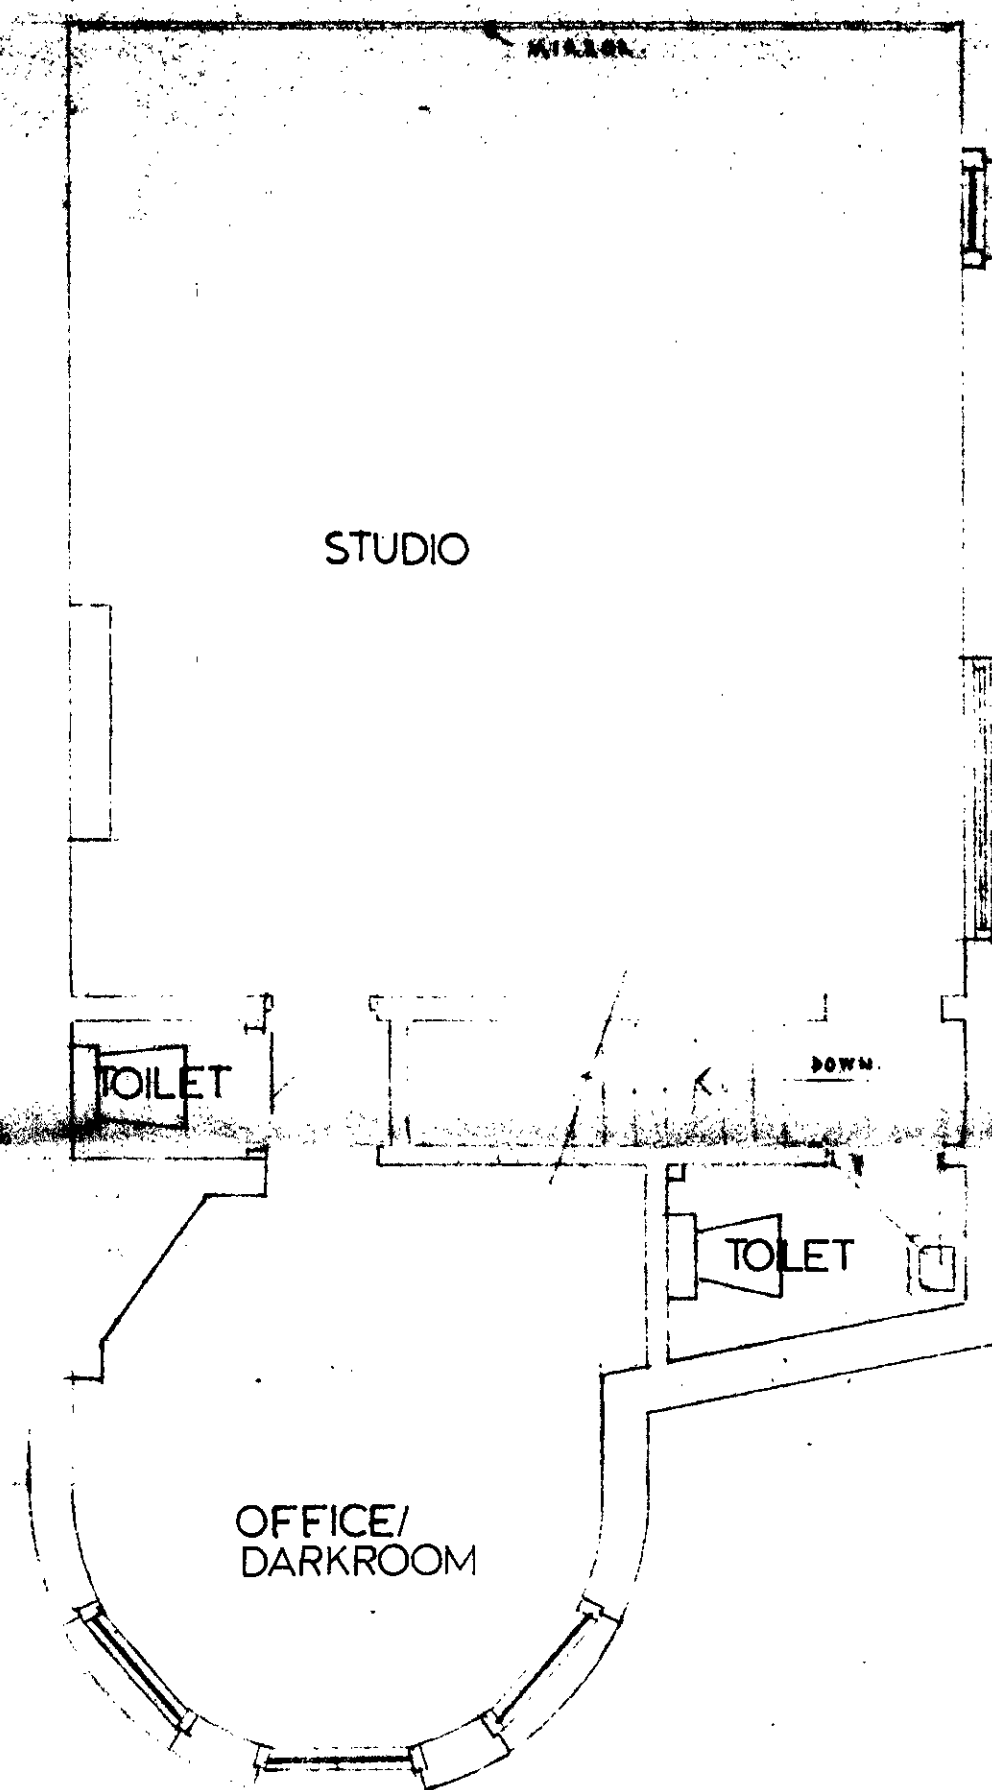

FRONT.

FIRST FLOOR 1:50

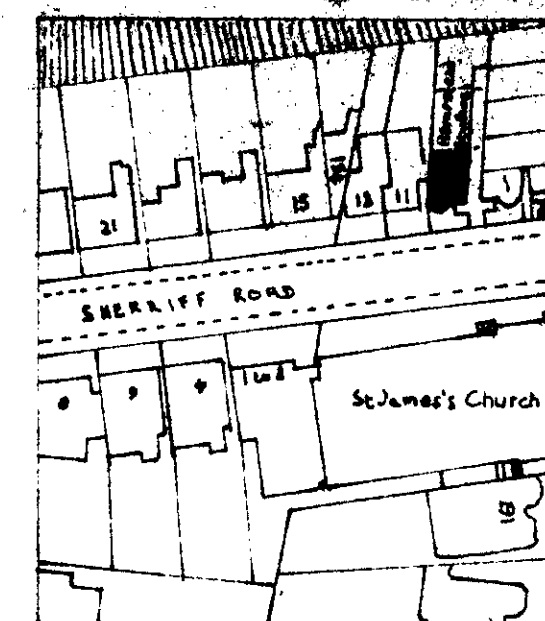

SCALE 1:1250

LONDON POLICE COMMUNICATIONS  
 PLANNING & COMMUNICATIONS  
 DEPARTMENT  
 16 JUL 1985 (A.M.)  
 RECEIVED  
 REF. TO:

the met studio, 14 bread news, london W2 1QY, telephone 01 723 8886			
job	STUDIO No 9, SHERRIFF ROAD, N.W.6.		
section	LEASE PLANS. TP8501199		
detail	EXISTING LAYOUTS.		
dwg no.	P154/4.	scale	1:50
		date	1.2.85.