





Drawn 2/3 Date MAY 1983

Distribution	Client	GC	C/Arch	QS	Struct C	Mech C	Elect C	Other
Original								
Revision								

RENEW ASPHALT

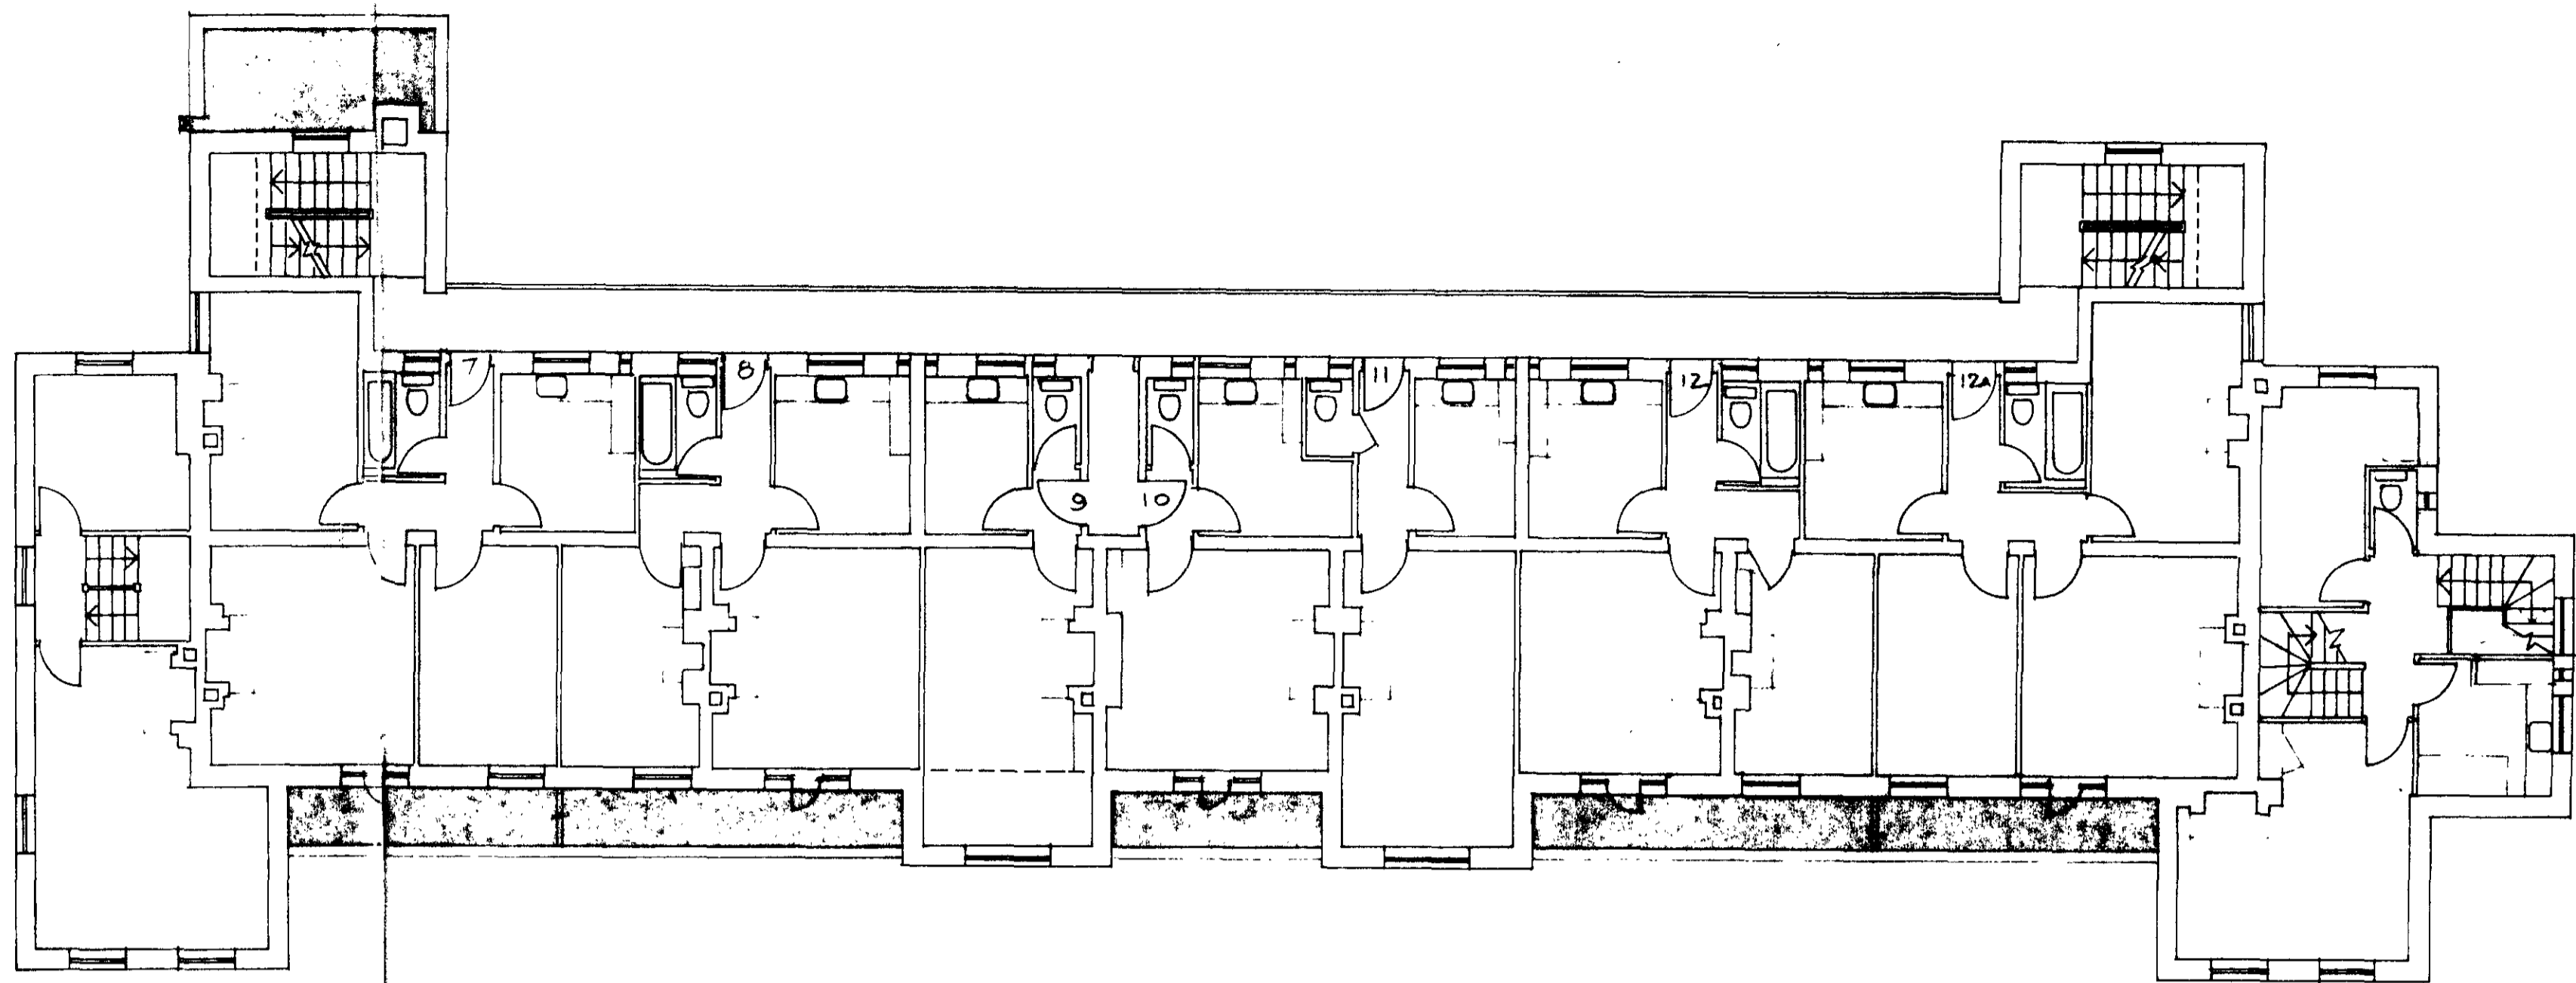

FIRST FLOOR

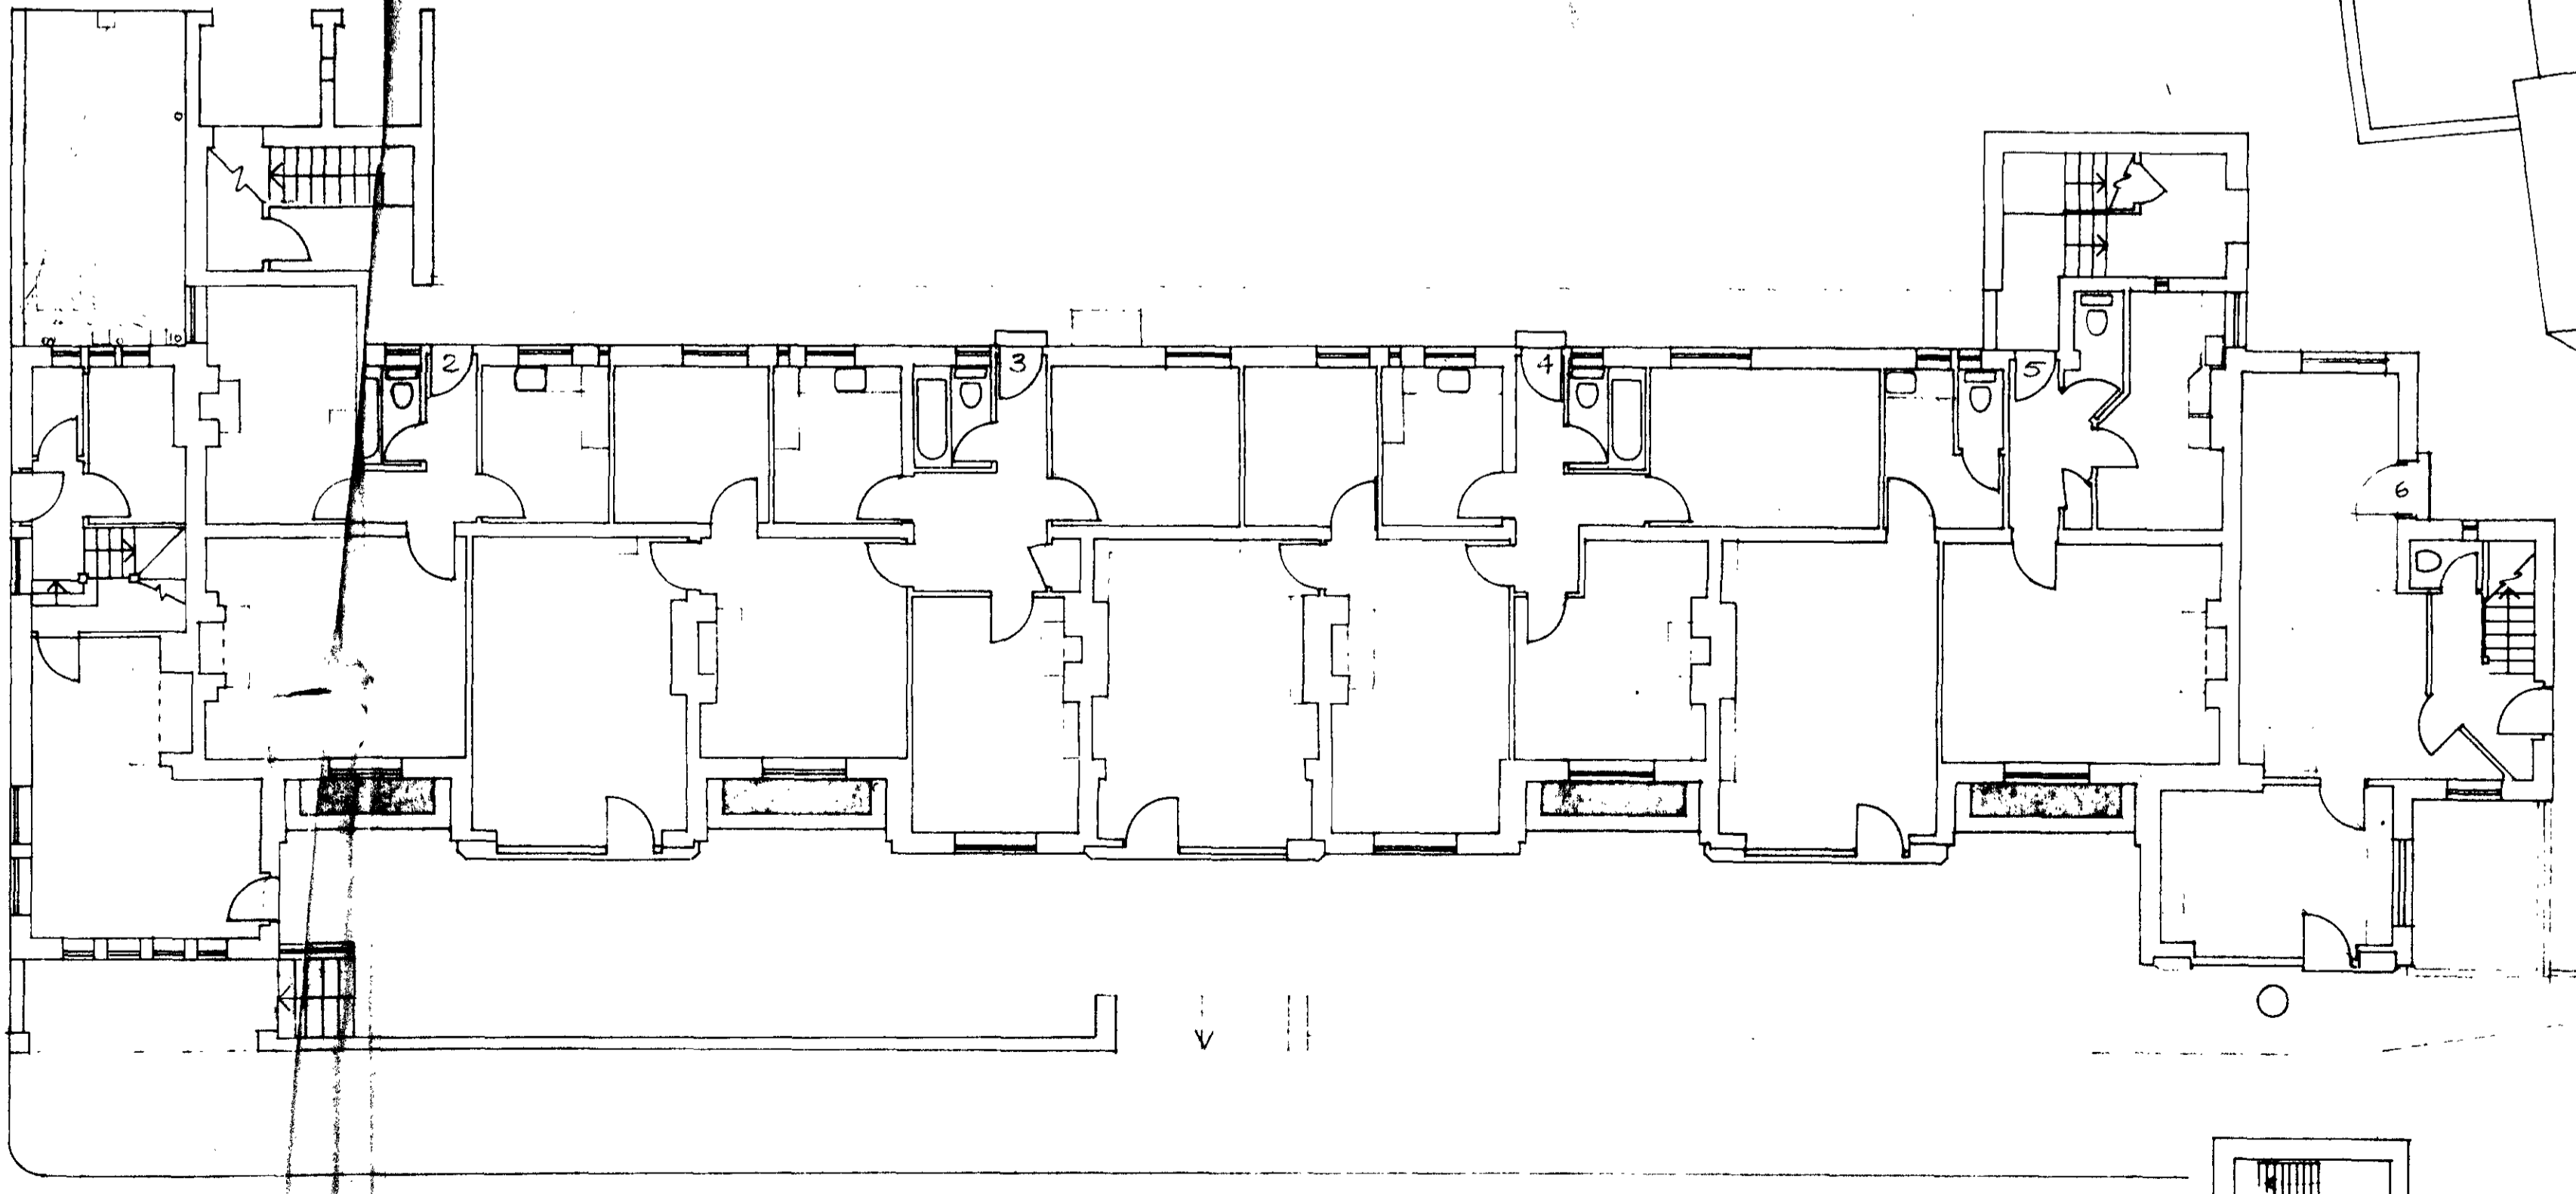

GROUND FLOOR

TP 8703749

Notes and revisions

DRUMMOND PHASE 2
 LONDON NW1

ST PANCRAS HOUSING ASSOCIATION

Scale 1 : 100


GROUND & FIRST FLOOR

PLANS


Job No. 8701

S 6


4

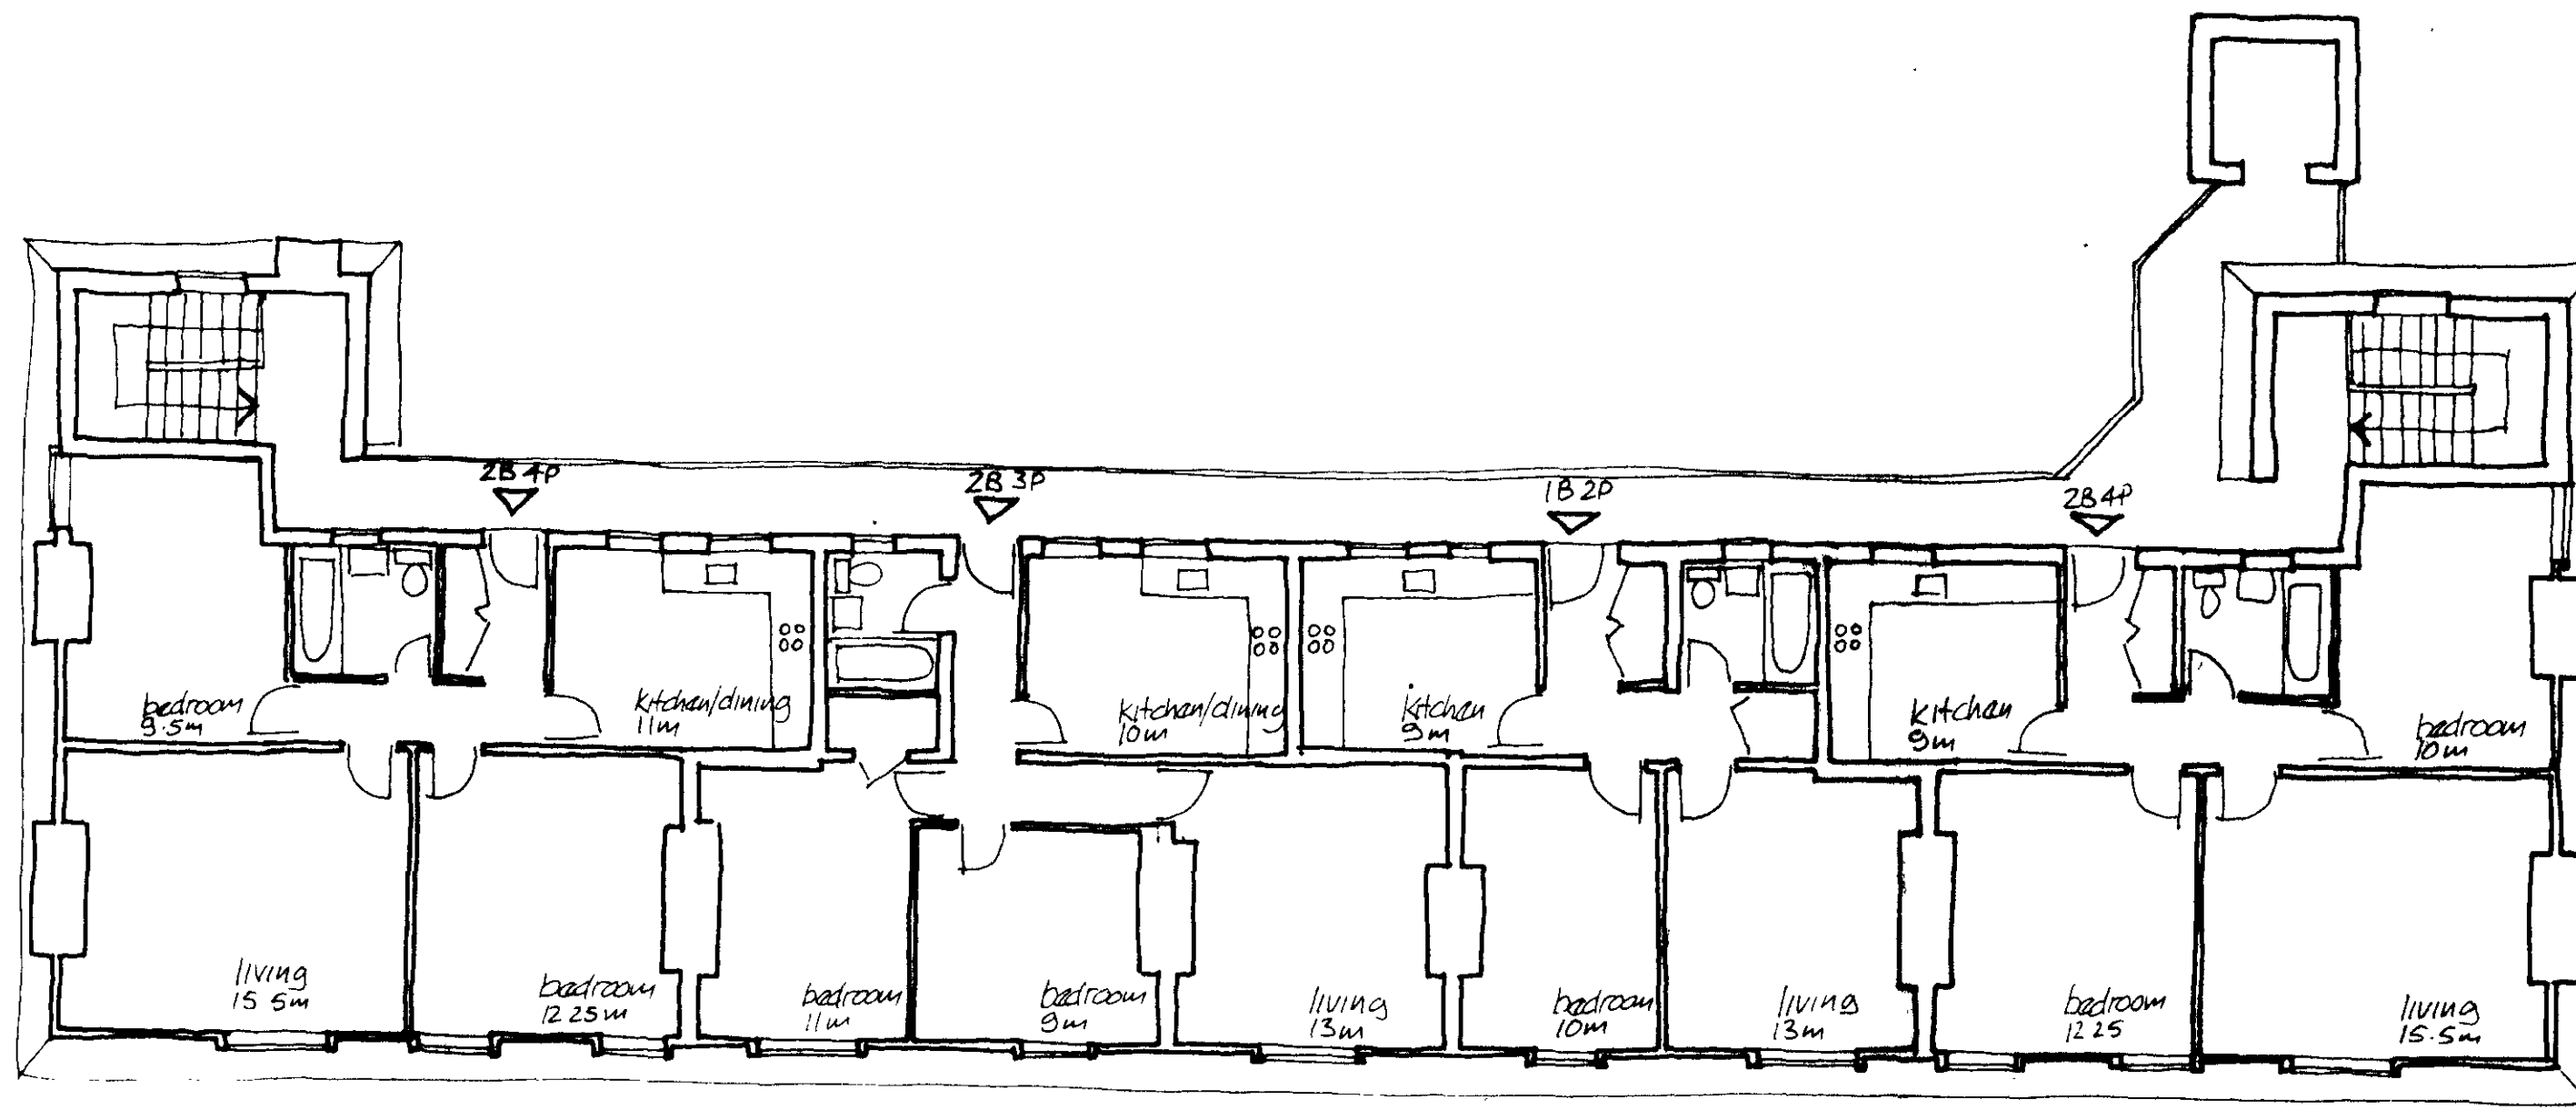

3

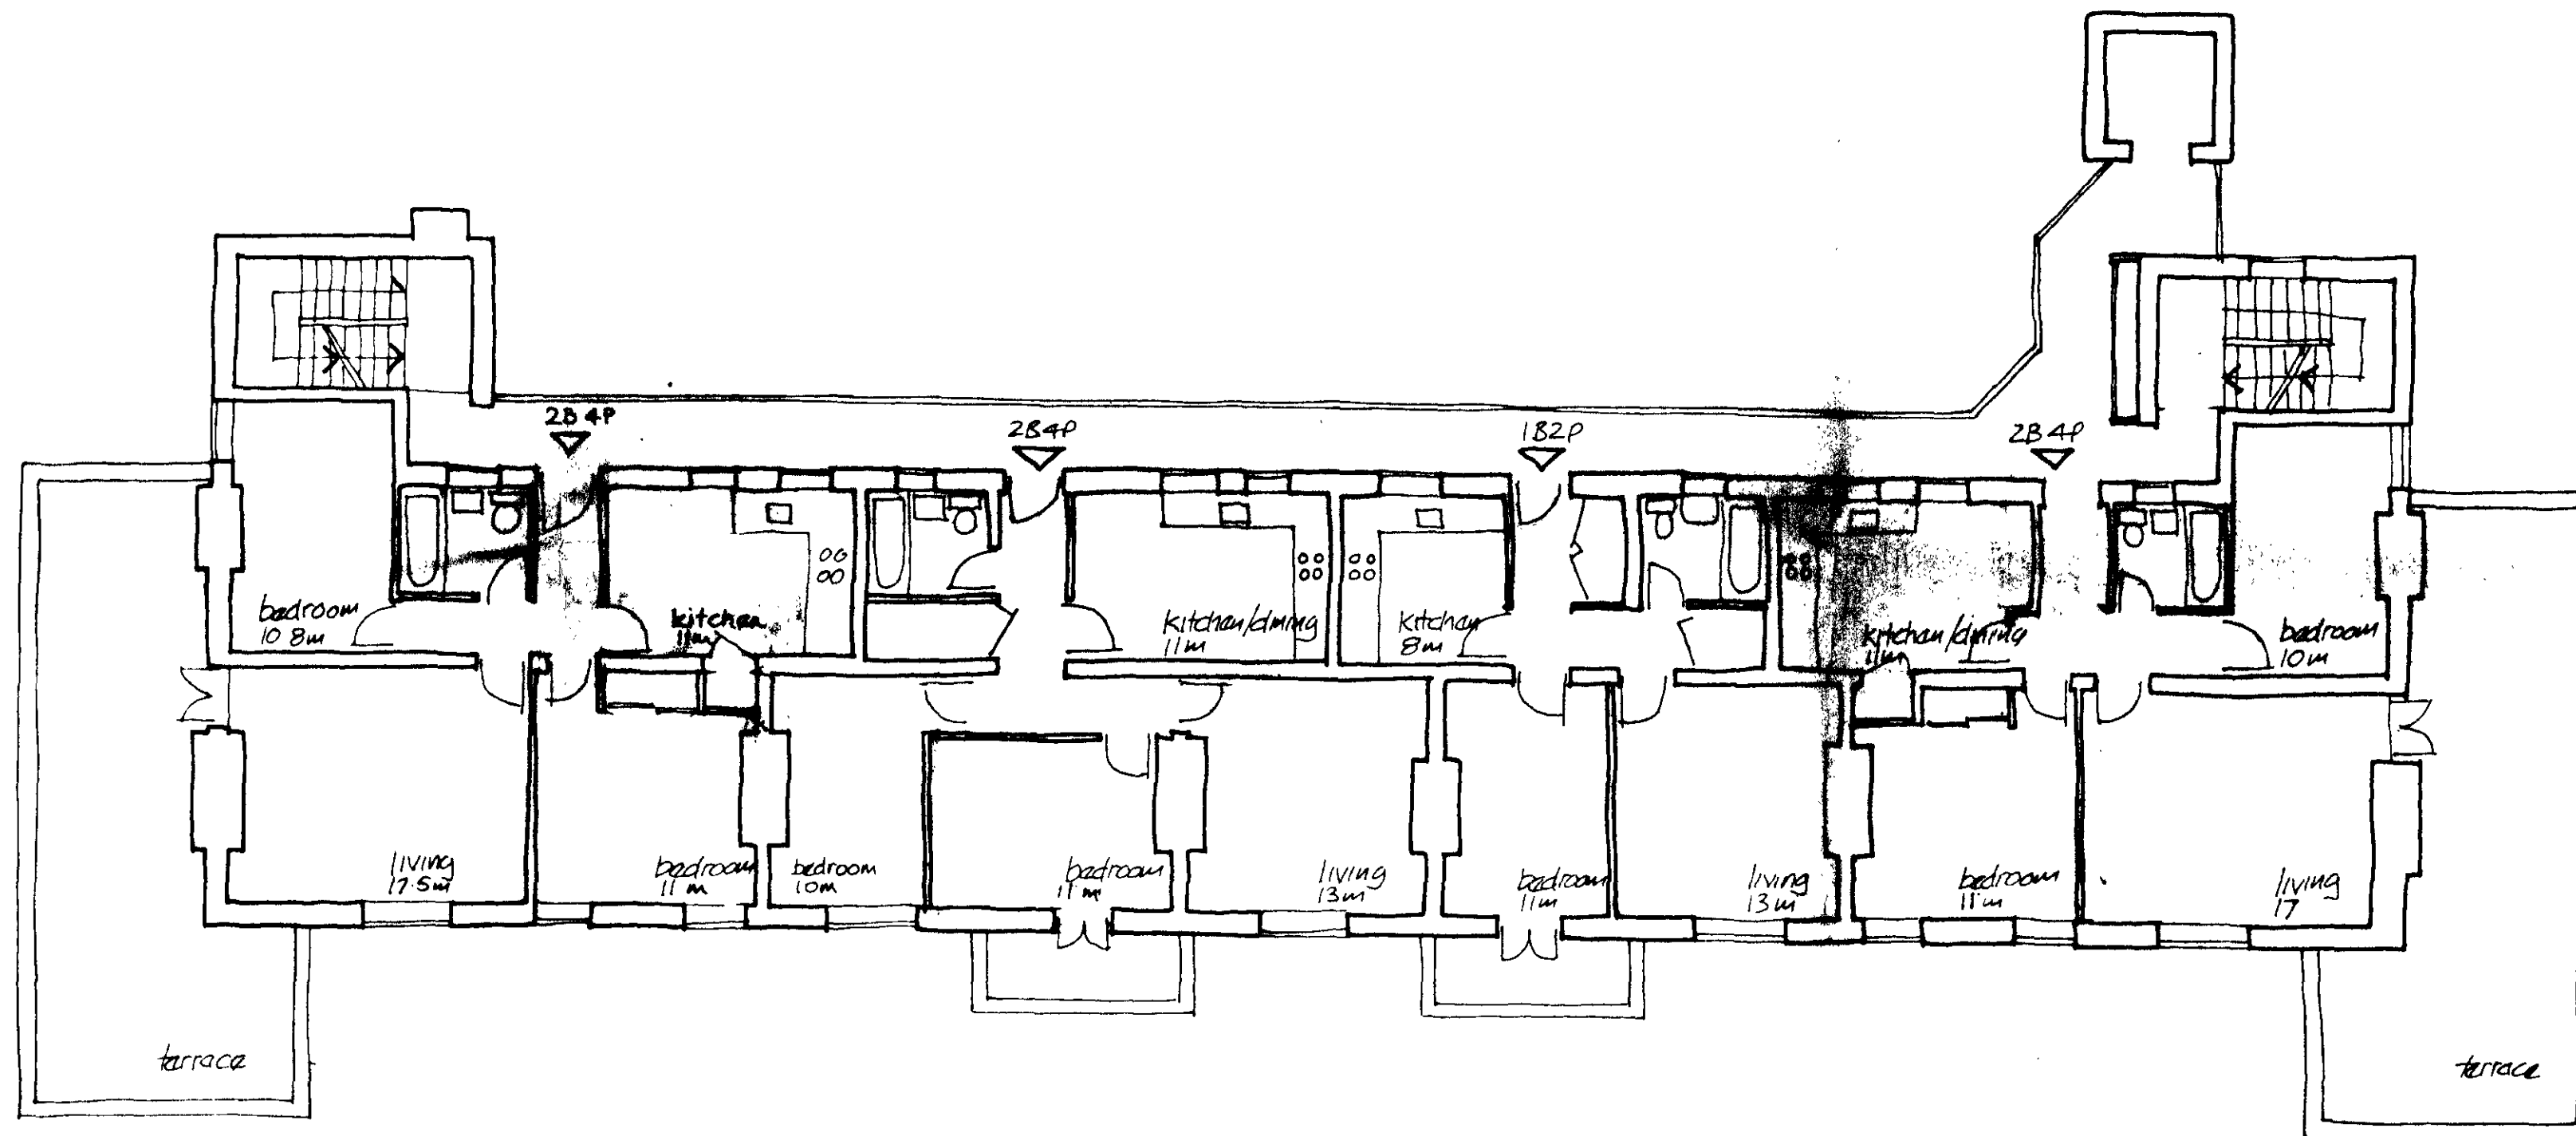

2

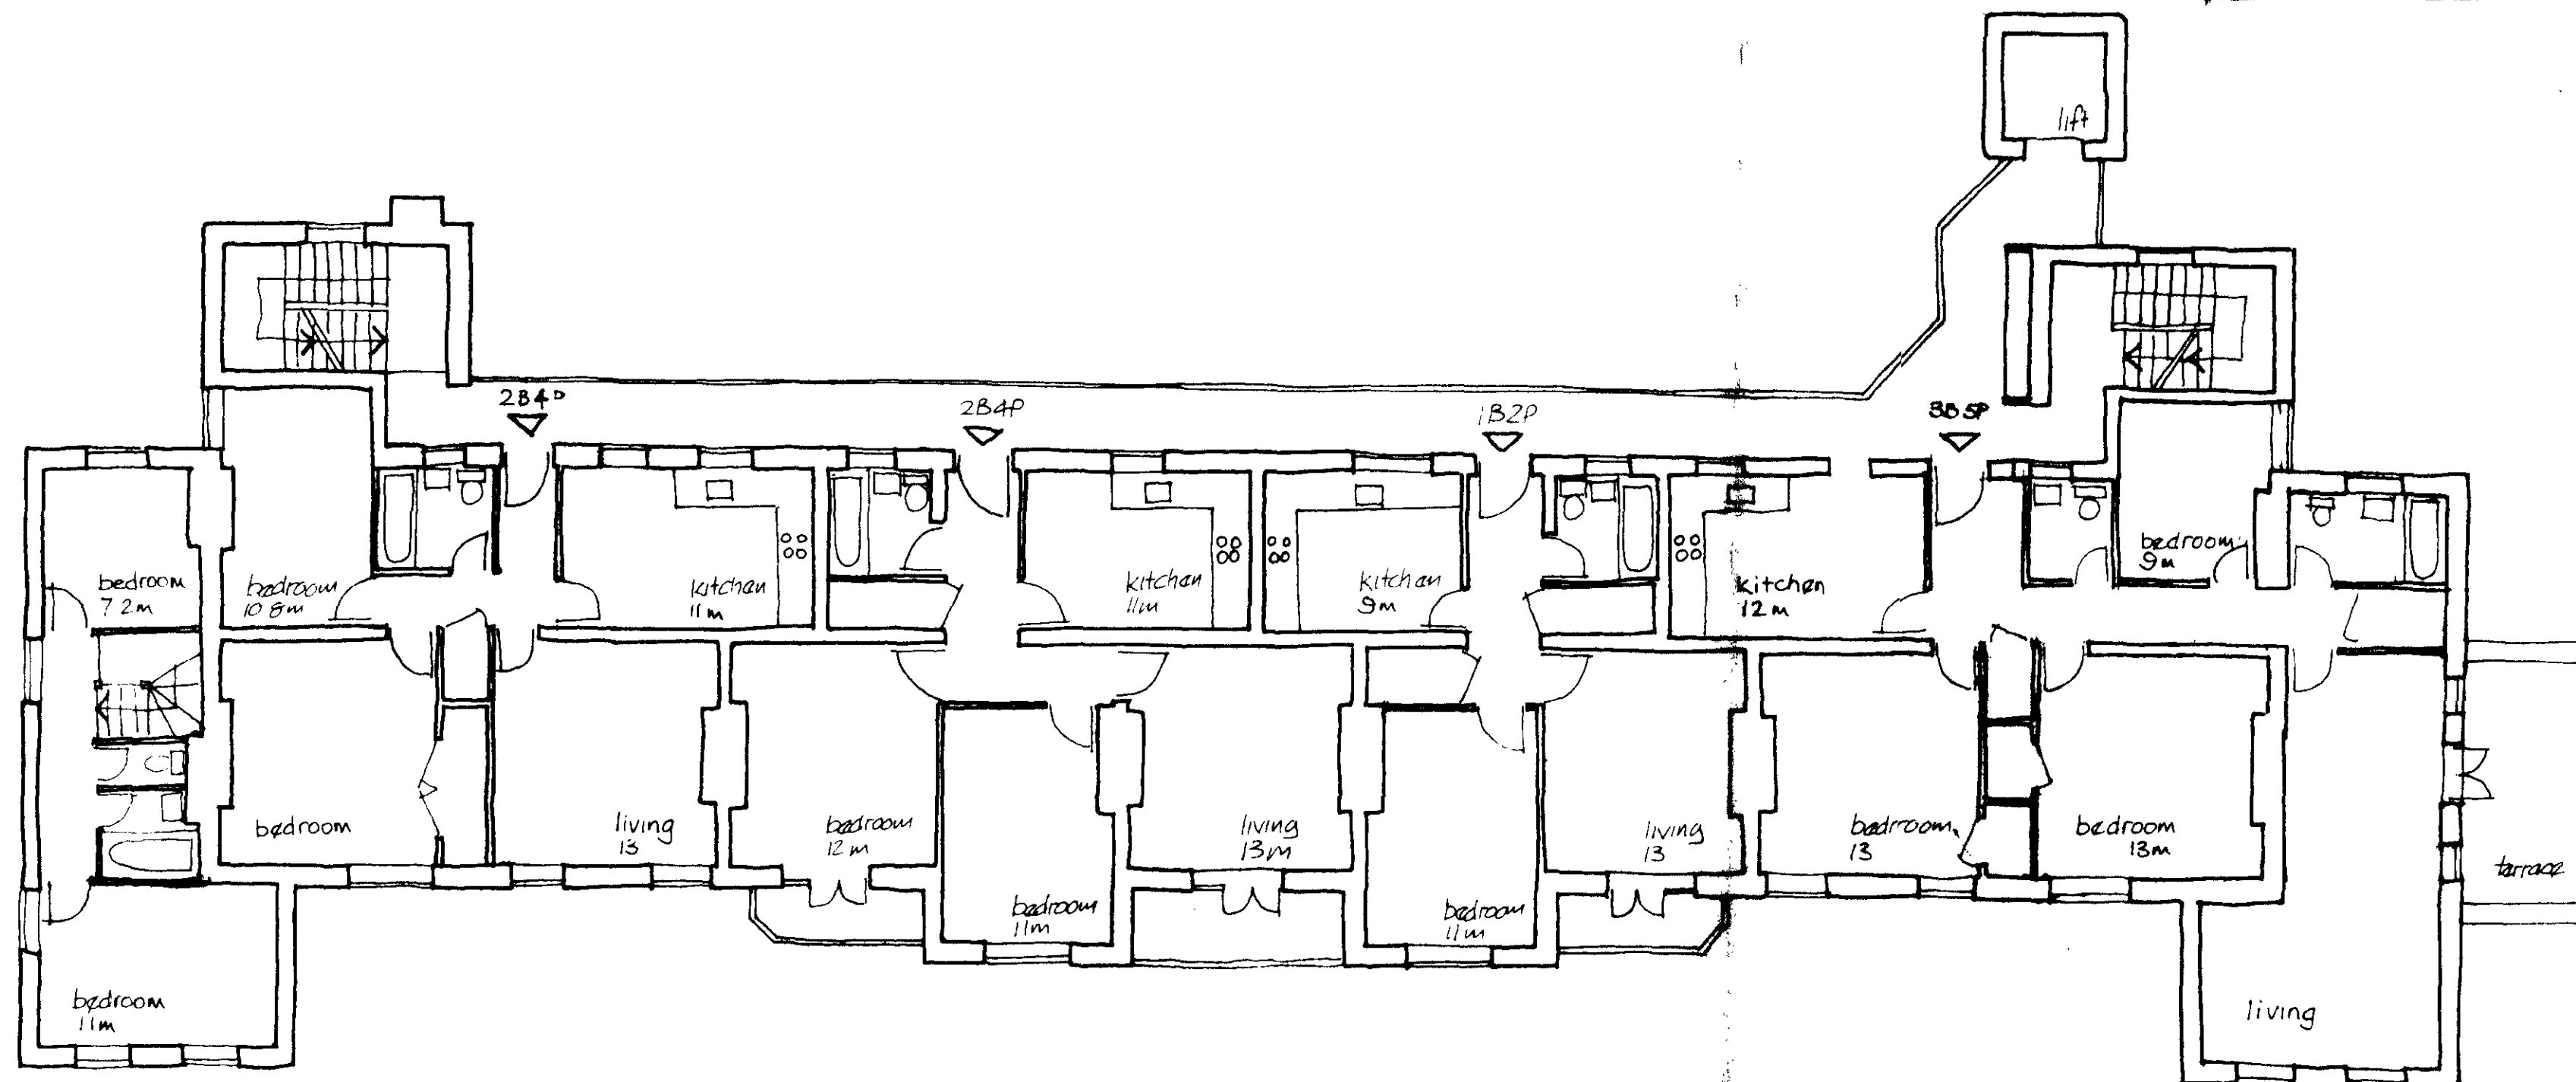

TP 8703749

Livingstone Design Group

Architects
40 Linthops Street
London NW1 6HW
Telephone: 01-723 3061

**DRUMMOND PHASE 2
LONDON NW1**


ST PANCRAS HOUSING ASSOCIATION
ST ANNE'S

SECOND THIRD & FOURTH

Drawn 26 File 11 ©
Scale 1:100 Date APRIL 87

Job No. 8701 8


Distribution	Checked	UC	C/W	OR	Struct. C	Mech. C	Elect. C	Other
Original								
Revision								

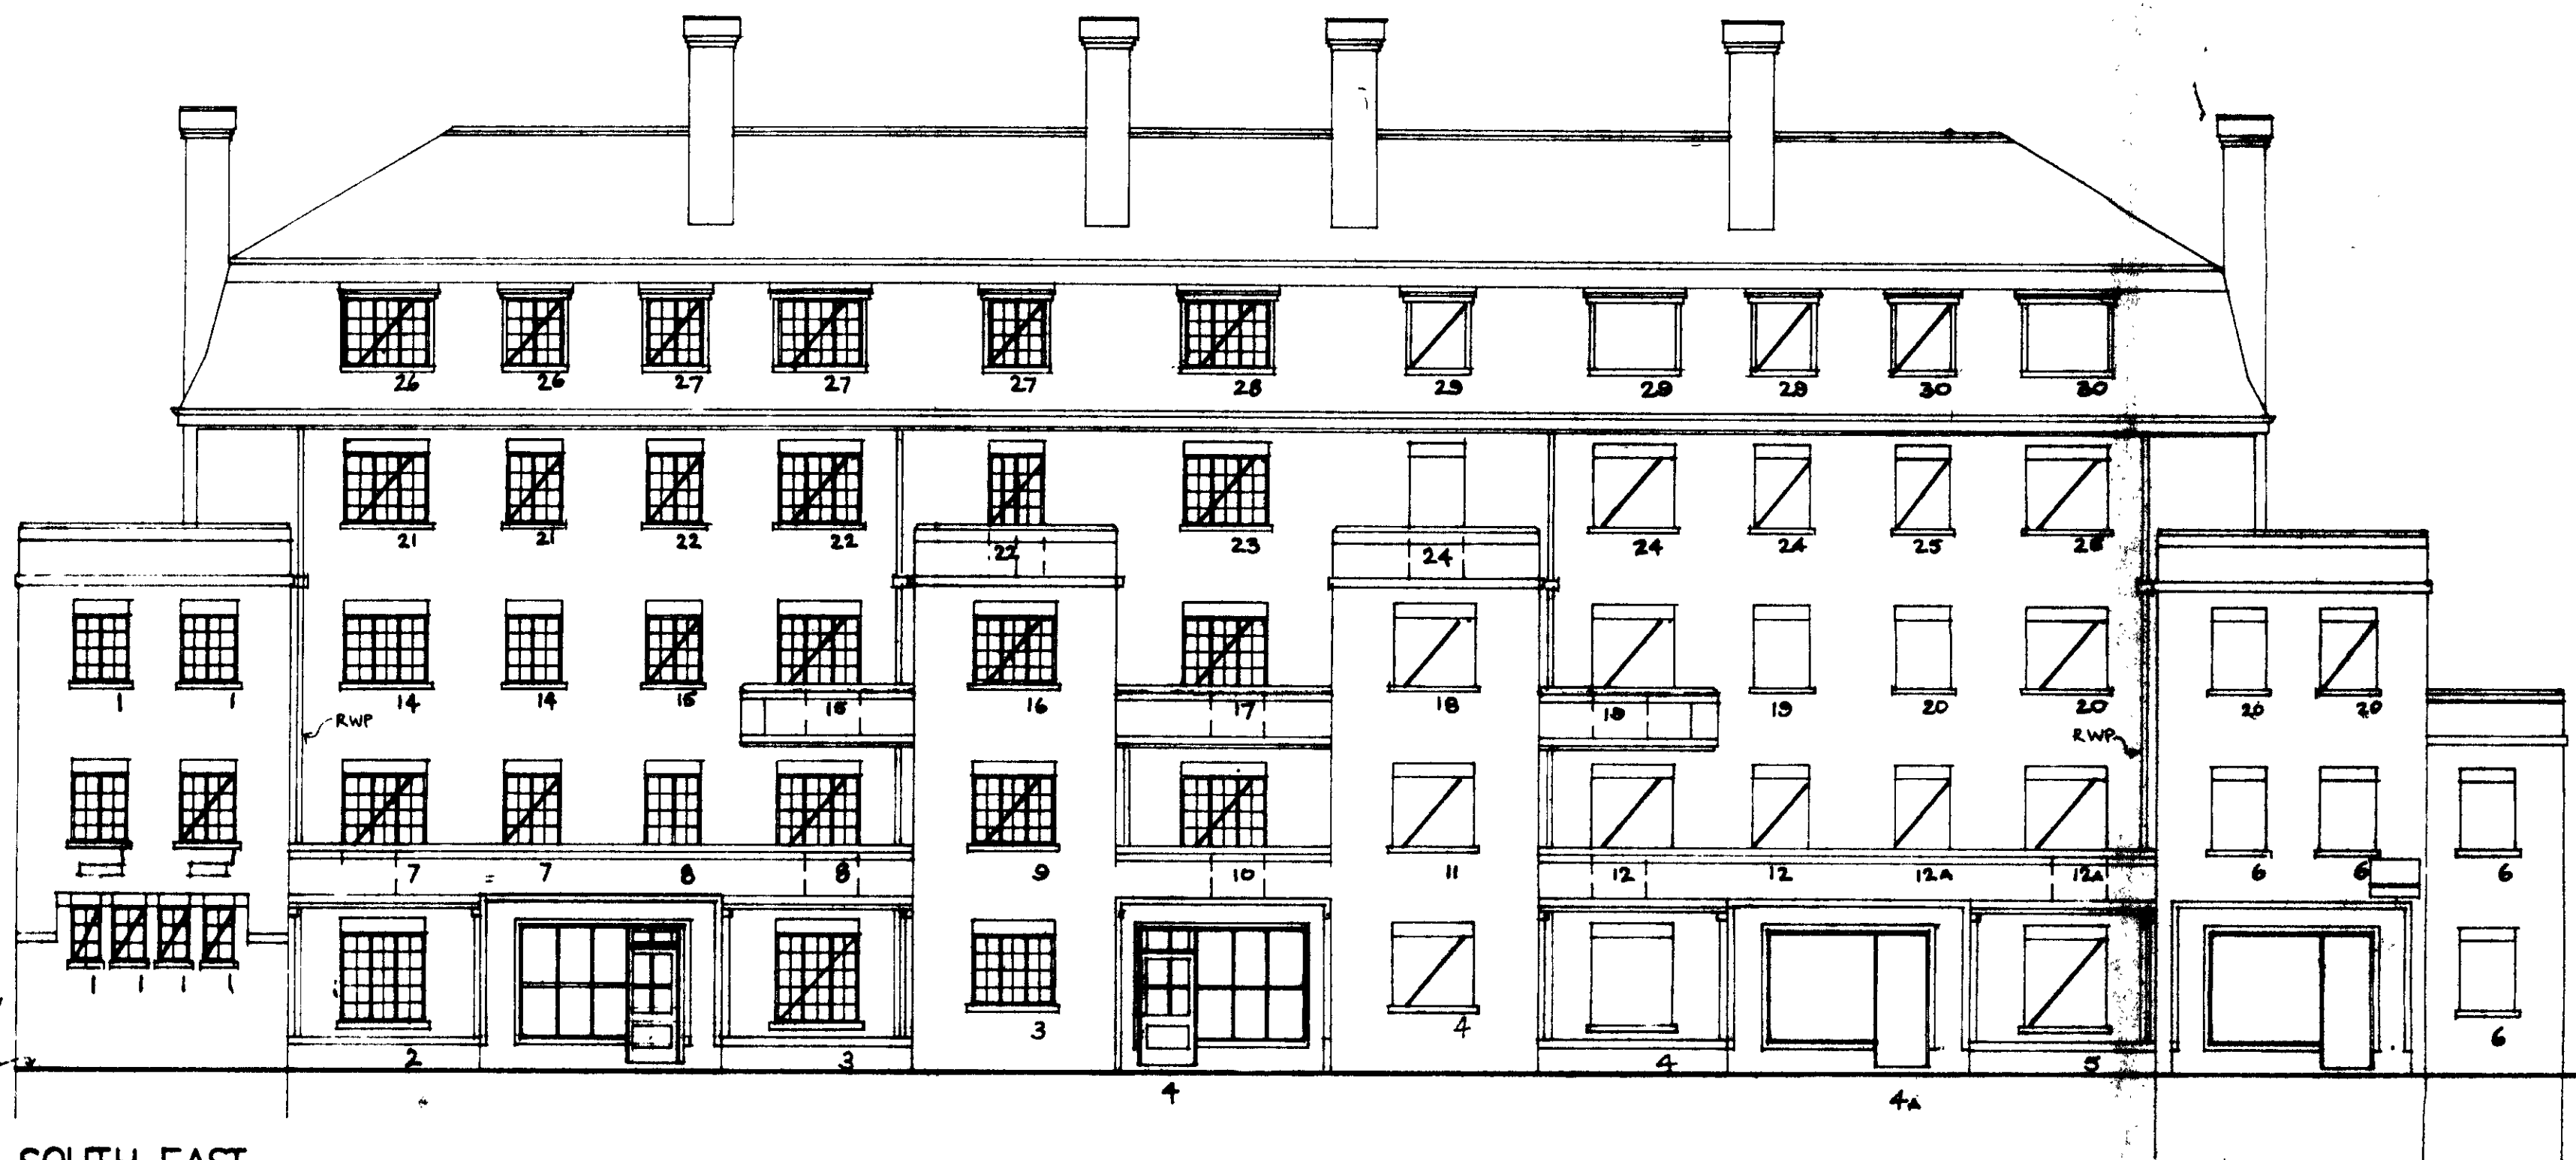


SOUTH EAST



SOUTH WEST

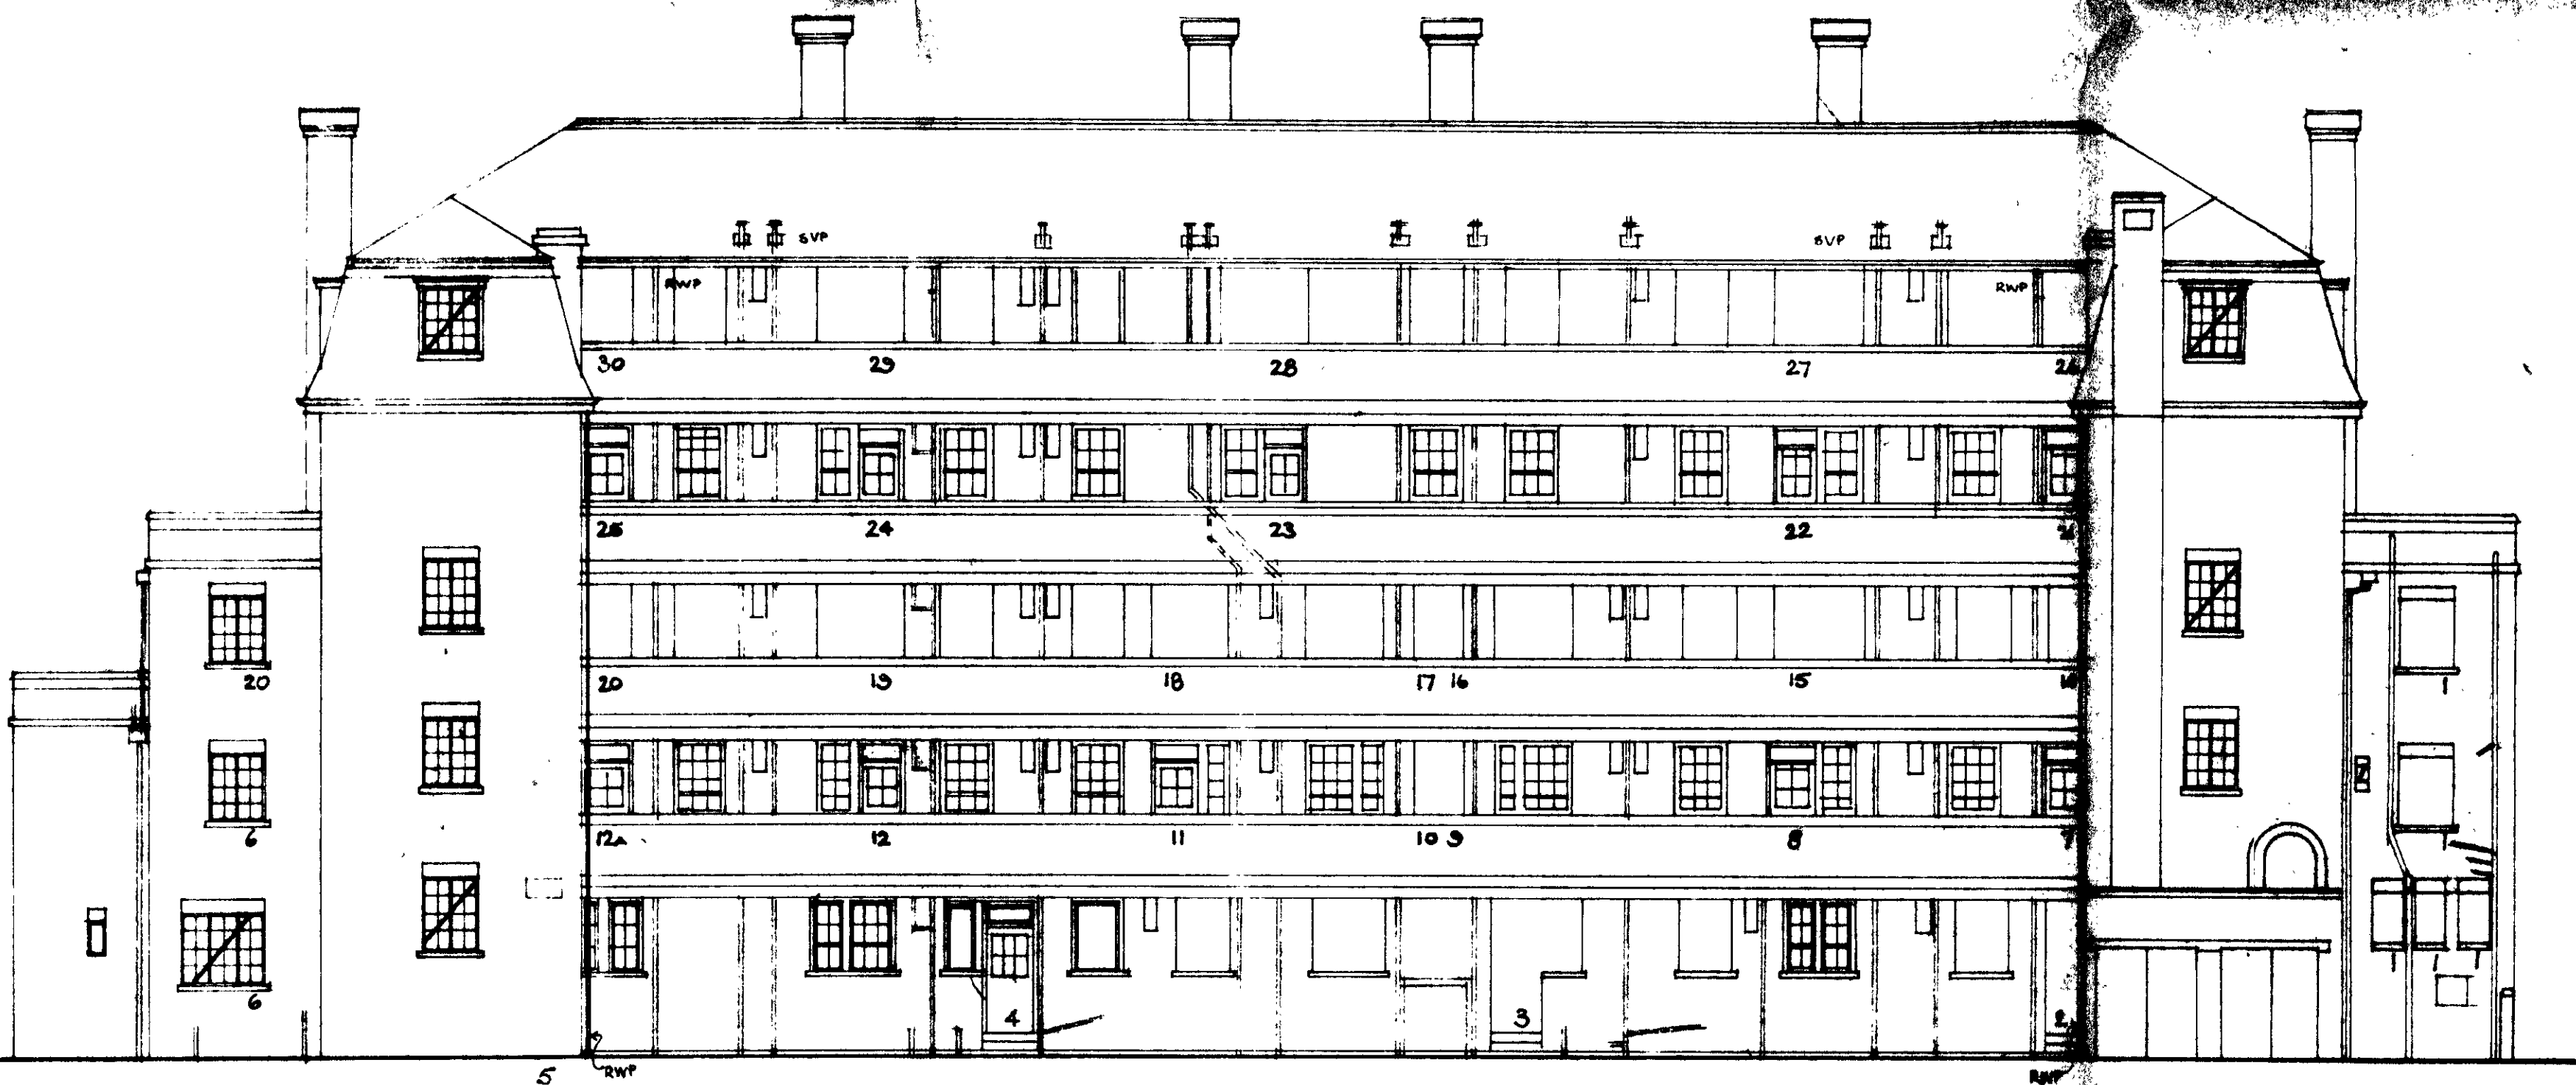

NORTH WEST

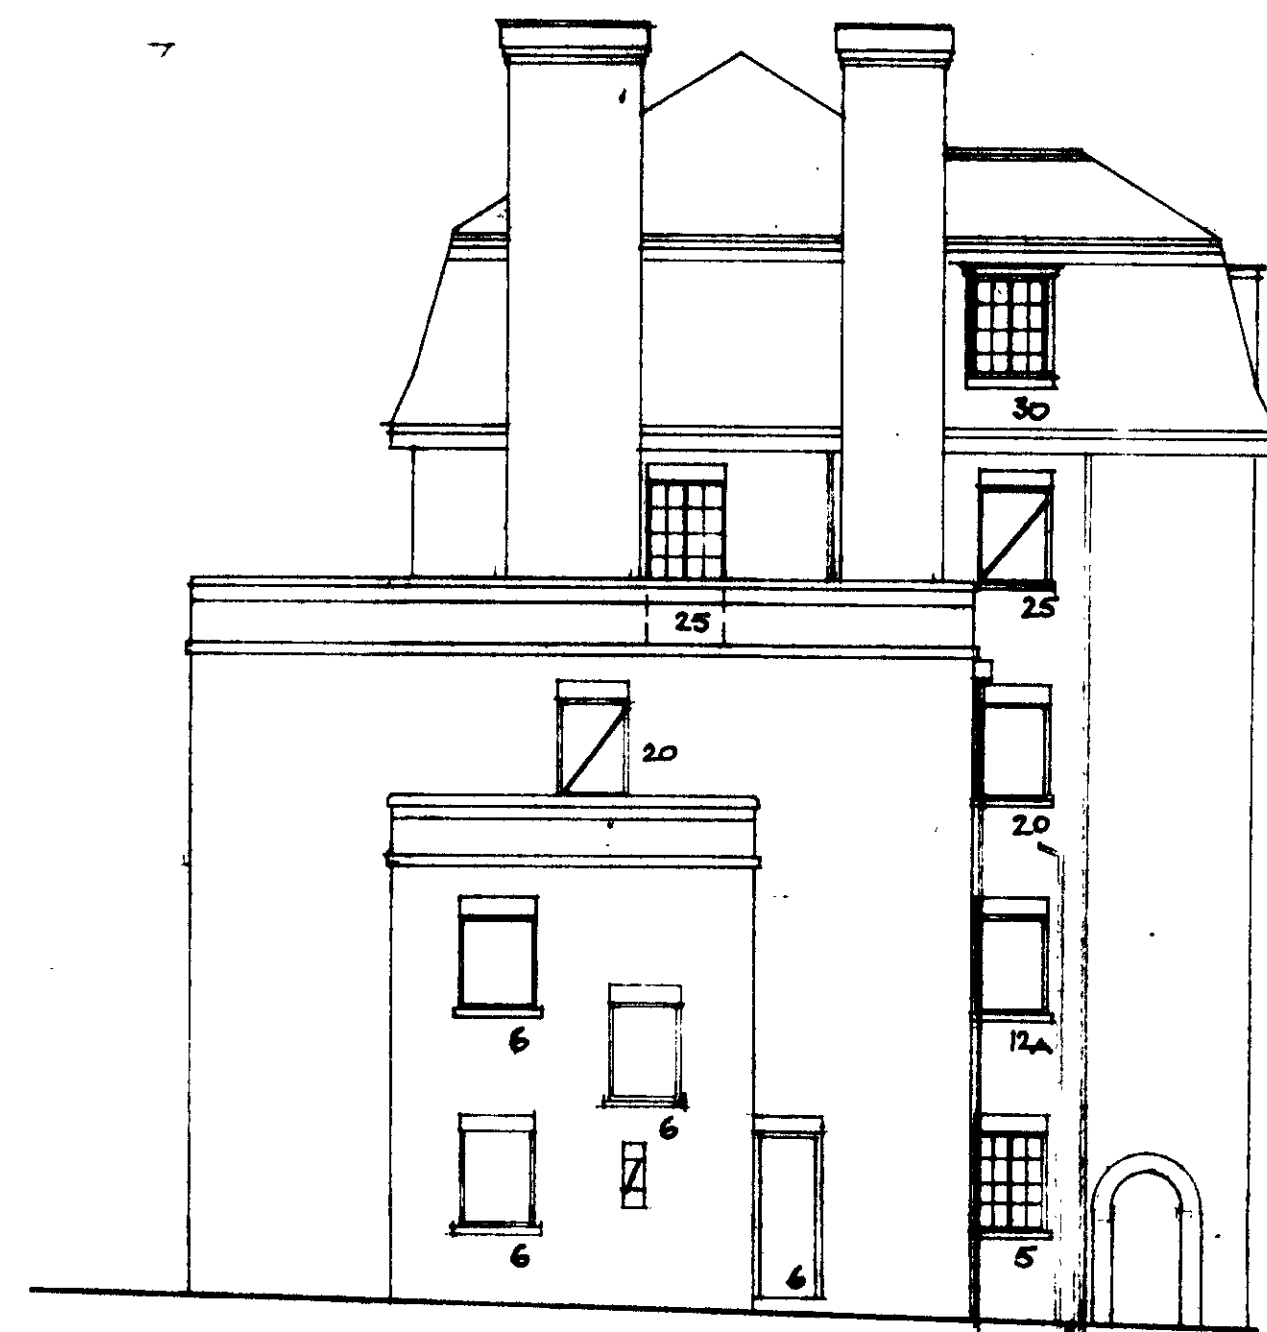

NORTH EAST

TP 8703749

2. DRAWN BY: J. LIVINGSTONE
3. CHECKED BY: J. LIVINGSTONE
4. WINDOW SCHEDULE: 4/11/84

Notes and revisions

ST ANNE'S FLATS
LONDON NW1


ST PANCRAS HOUSING ASSOCIATION

Scale 1:100


ELEVATIONS EXISTING

Job No. 8211



L 13

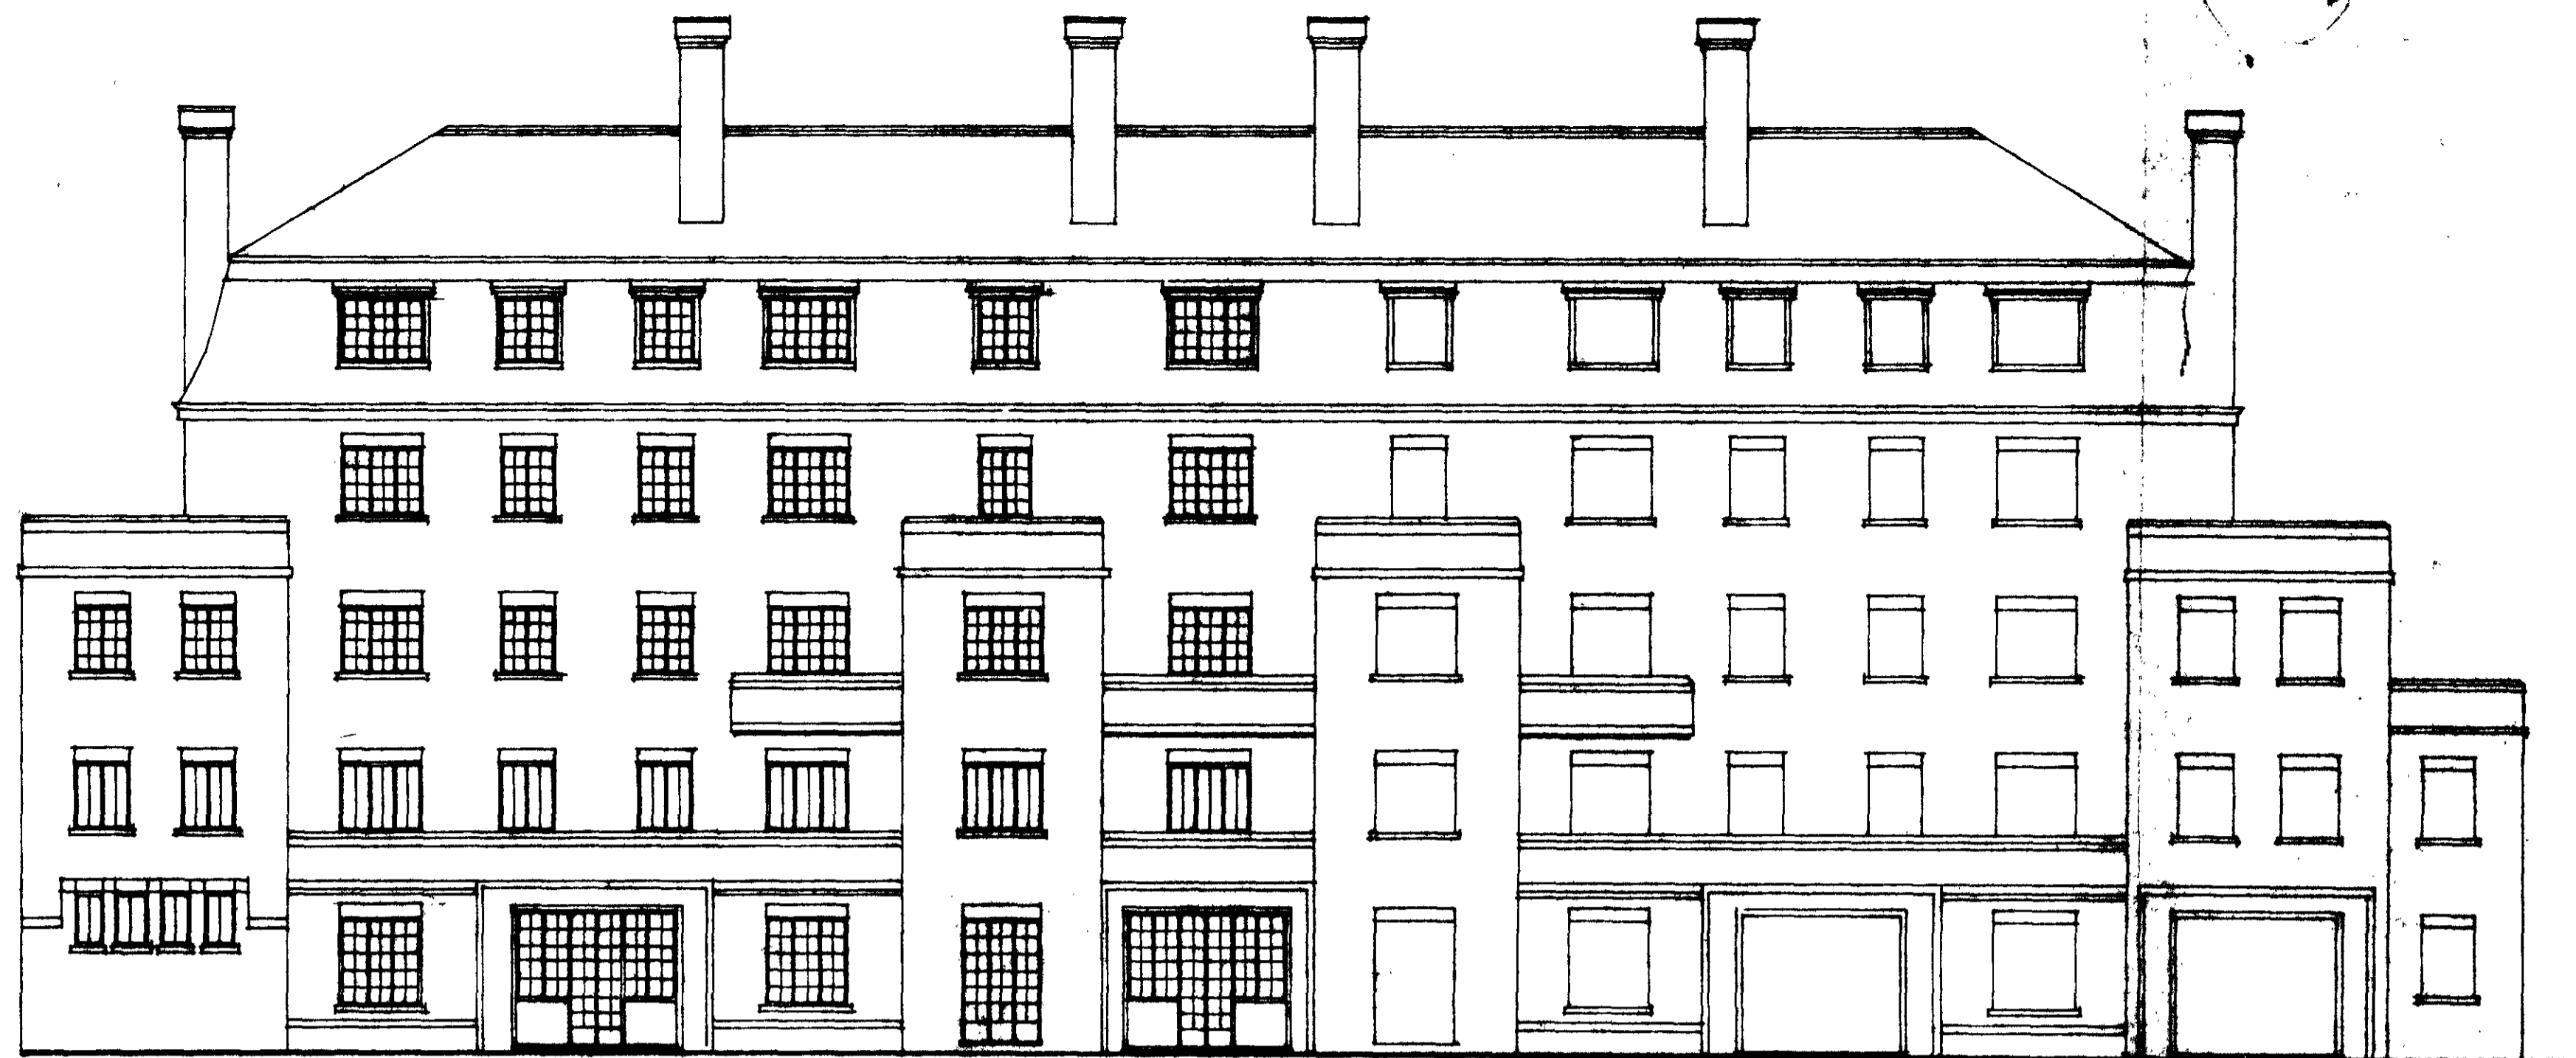

SOUTH EAST

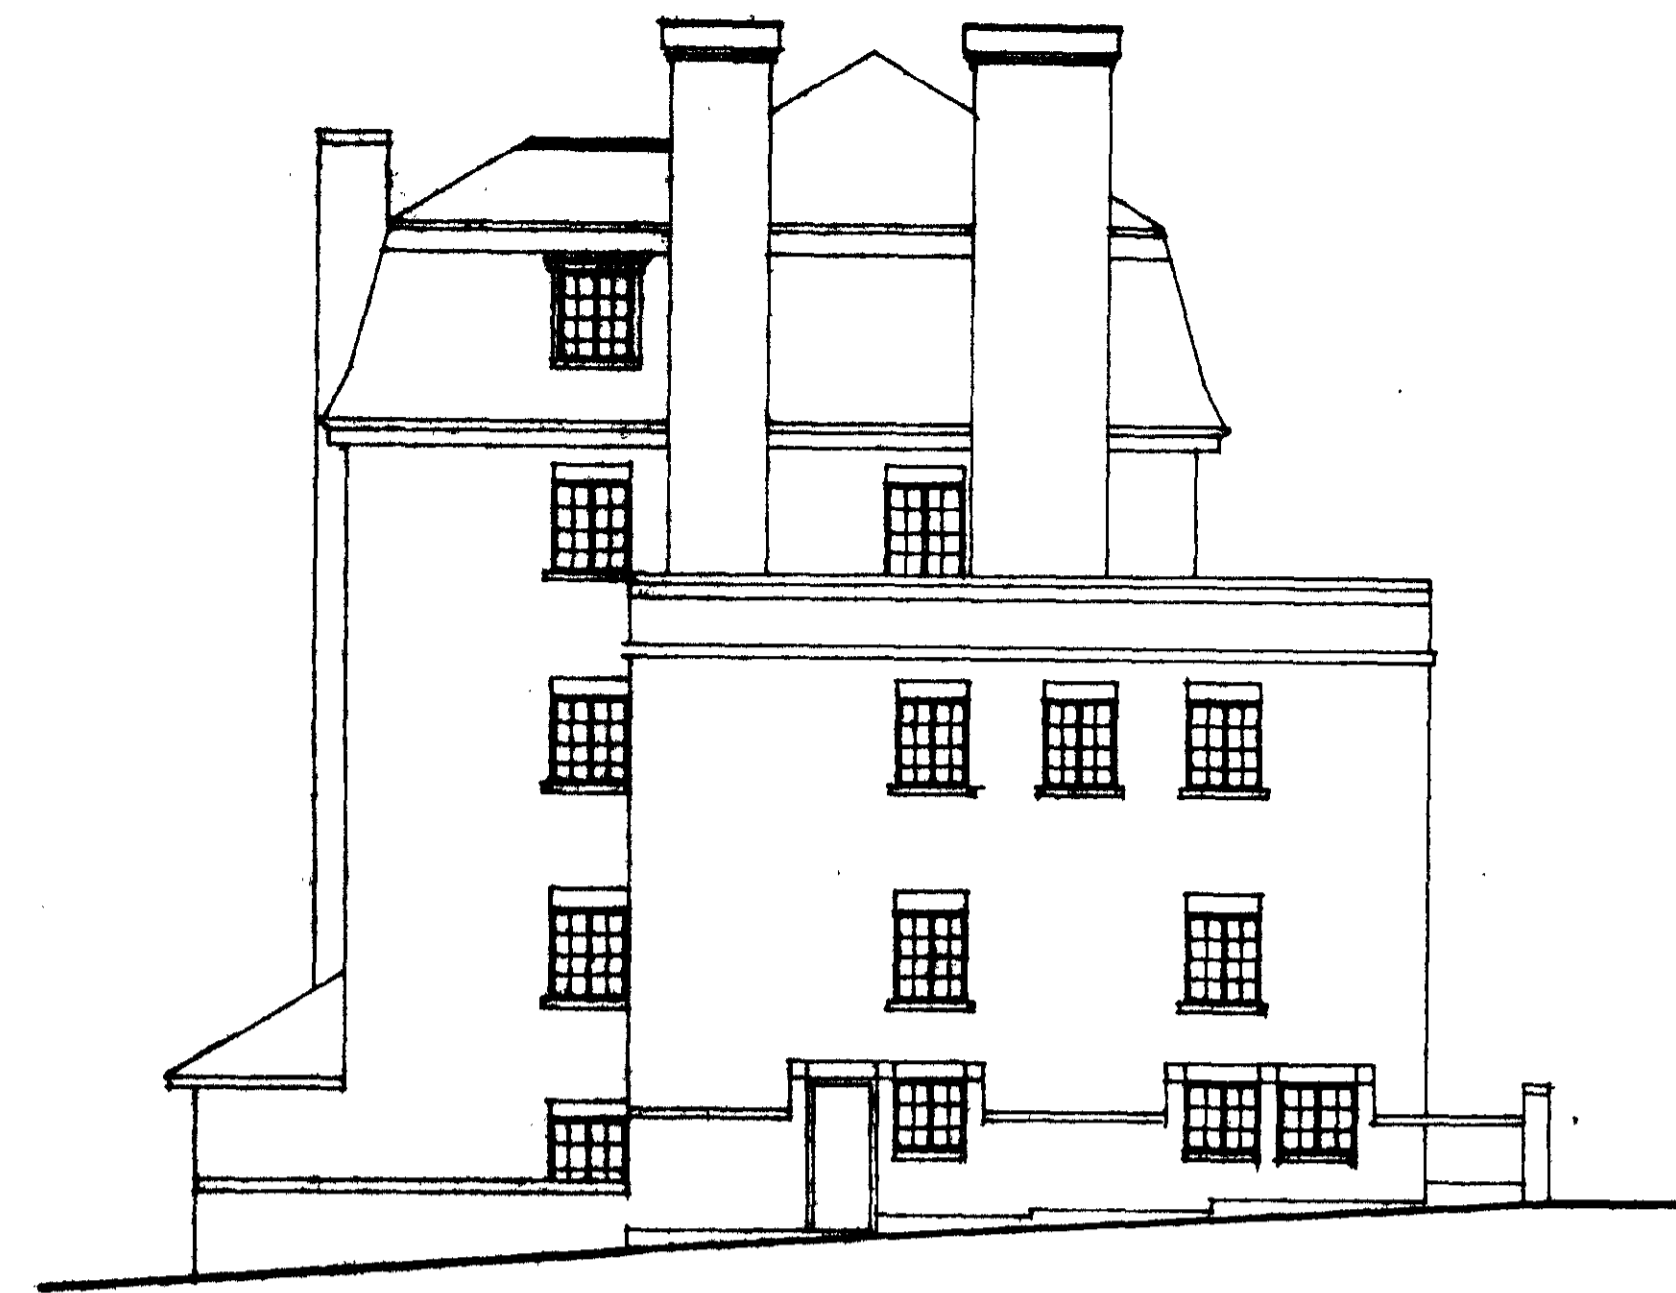

SOUTH WEST

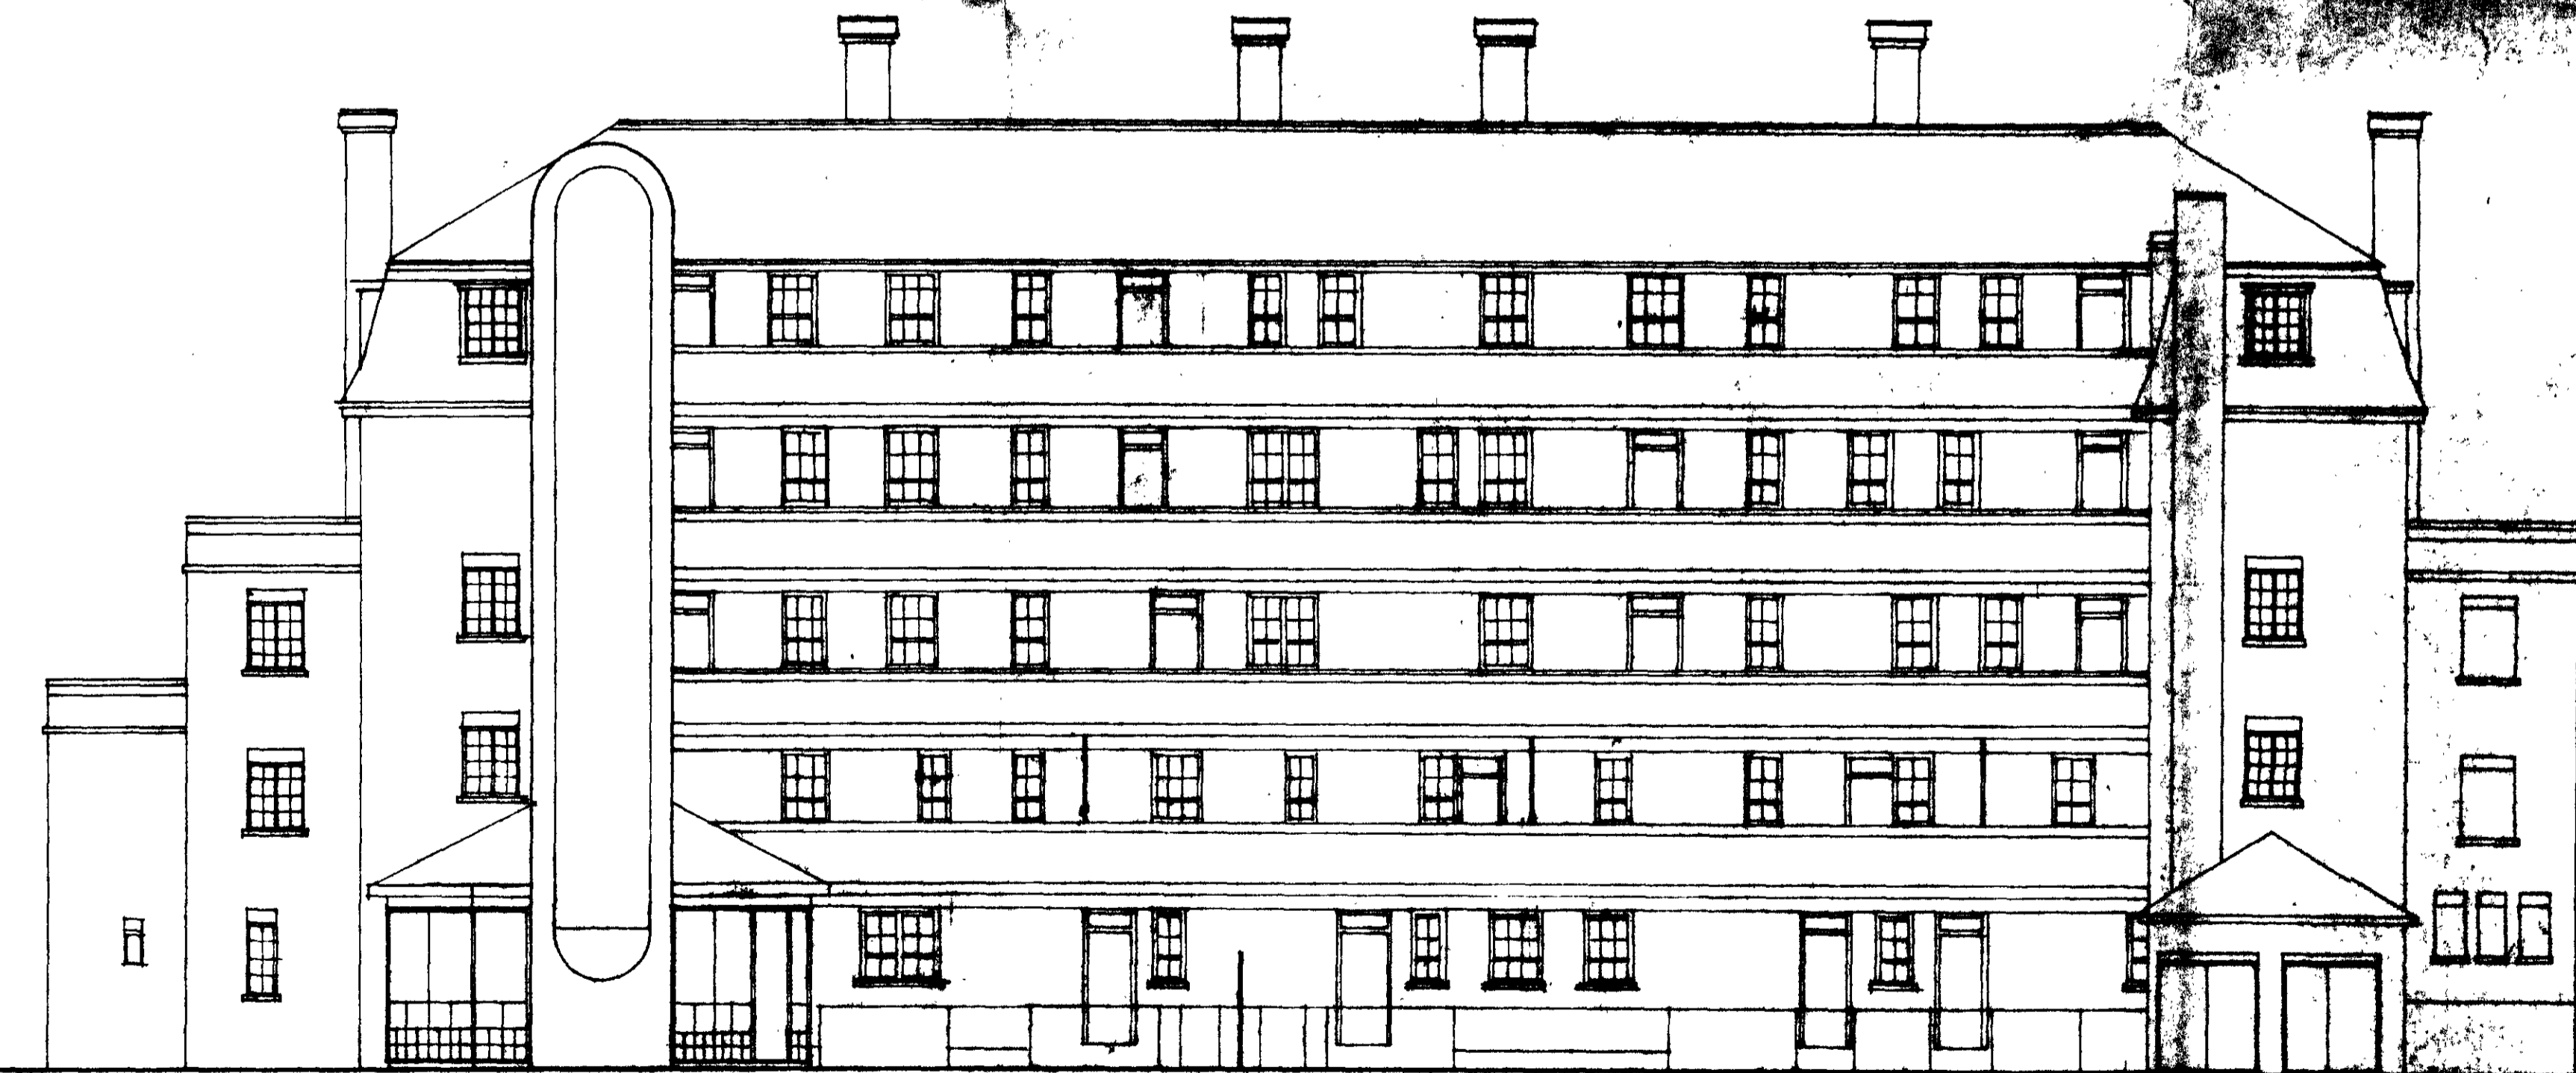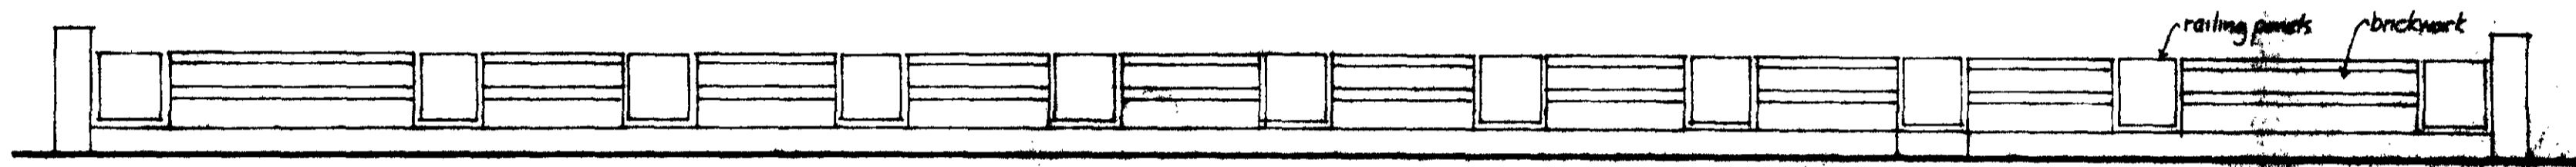

NORTH WEST



NORTH EAST

TP 8703749


Livingstone Design Group

DRUMMOND PHASE 2
LONDON NW1



ST PANCRAS HOUSING ASSOCIATION
ST ANNES

ELEVATIONS

Drawn 15 File 11
Scale 1:100 Date DEC 87
Job No. 8701 17

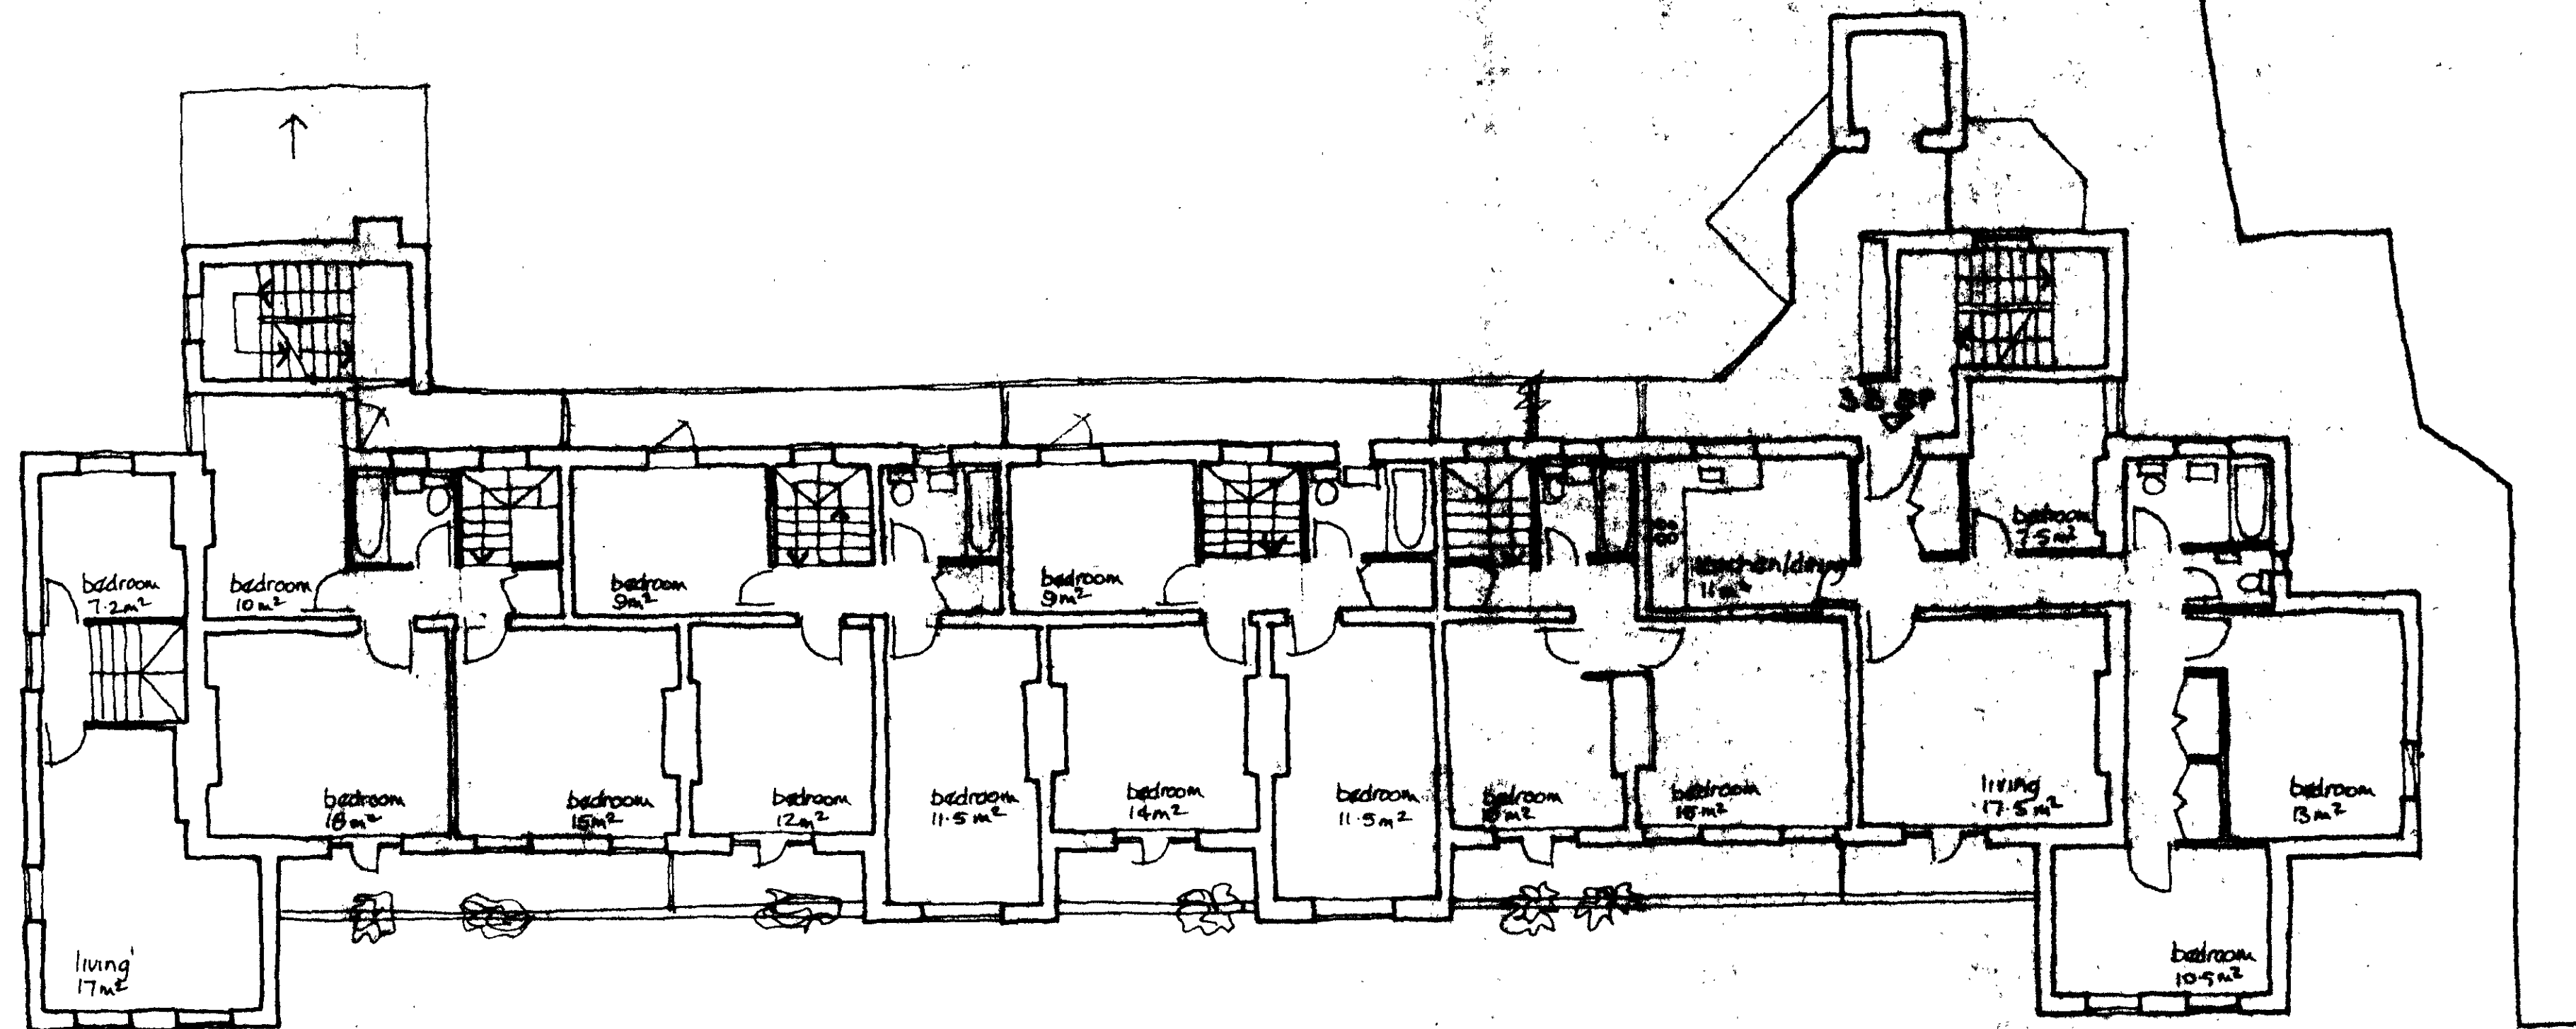

1

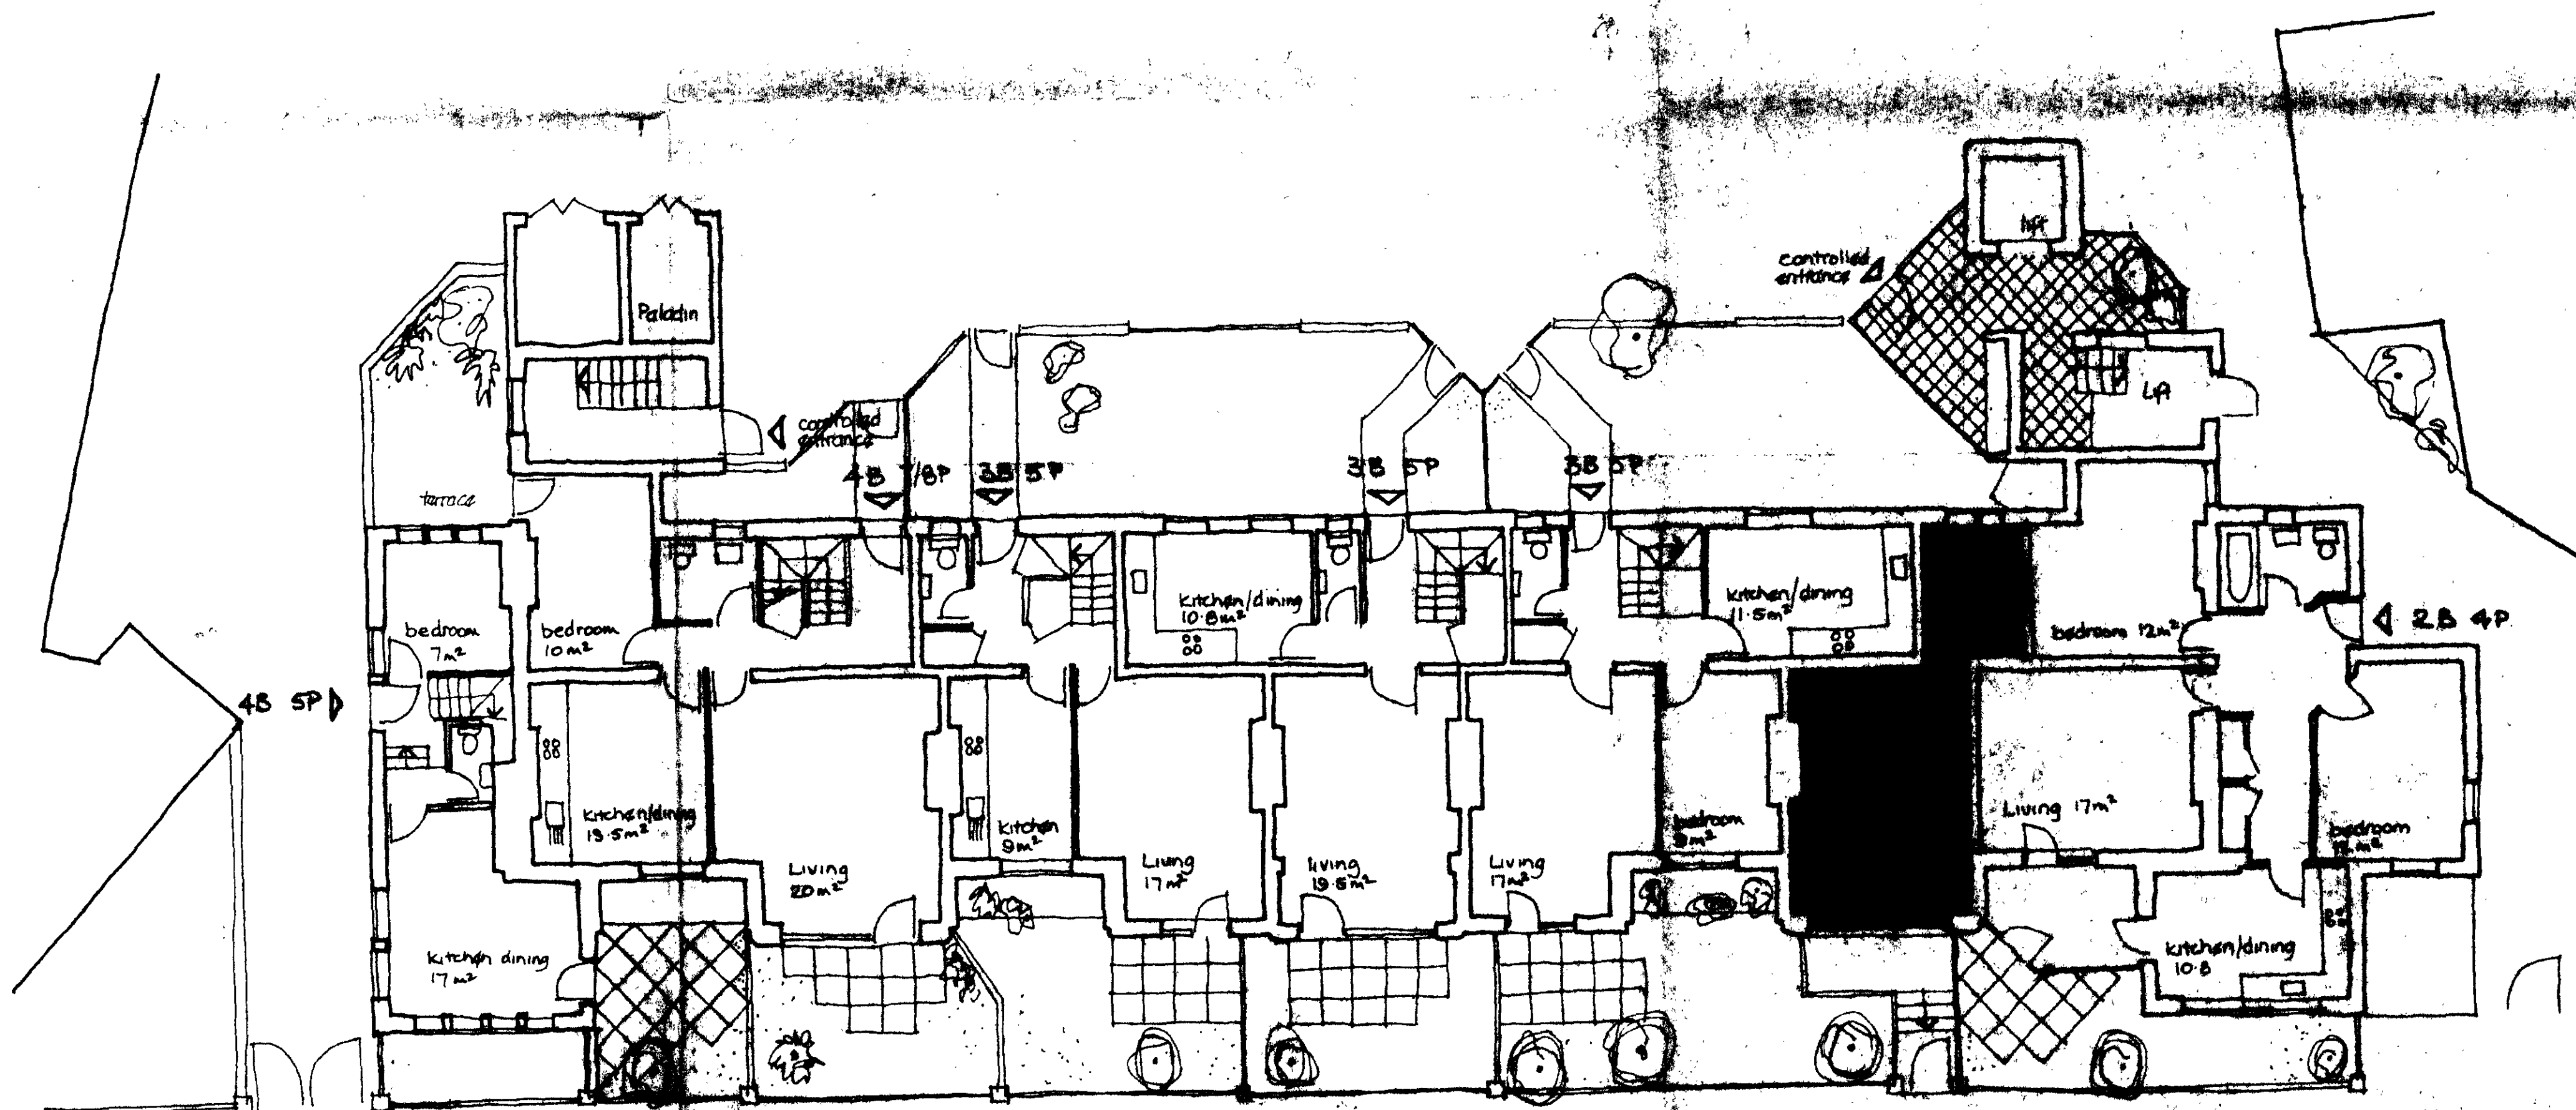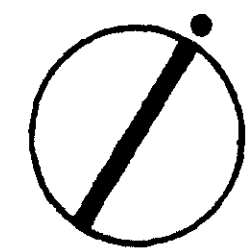

G

TP 8703749

A 19/84 WC HOUSE & NON HOUSING SHEDS/ANNEX

Livingstone Design Group

Architects
40 Litchops Street
London NW1 6HW
Telephone: 01-723 3041

**DRUMMOND PHASE 2
LONDON NW1**

ST PANCRA'S HOUSING ASSOCIATION
ST ANNES

SCHWARTZ
GROUND & FIRST FLOORS

Drawn 26 File 11
Scale 1:100 Date 20.7.67

8701 2

No front extension
but front gardens
and an improvement of ground
with existing houses to front.