
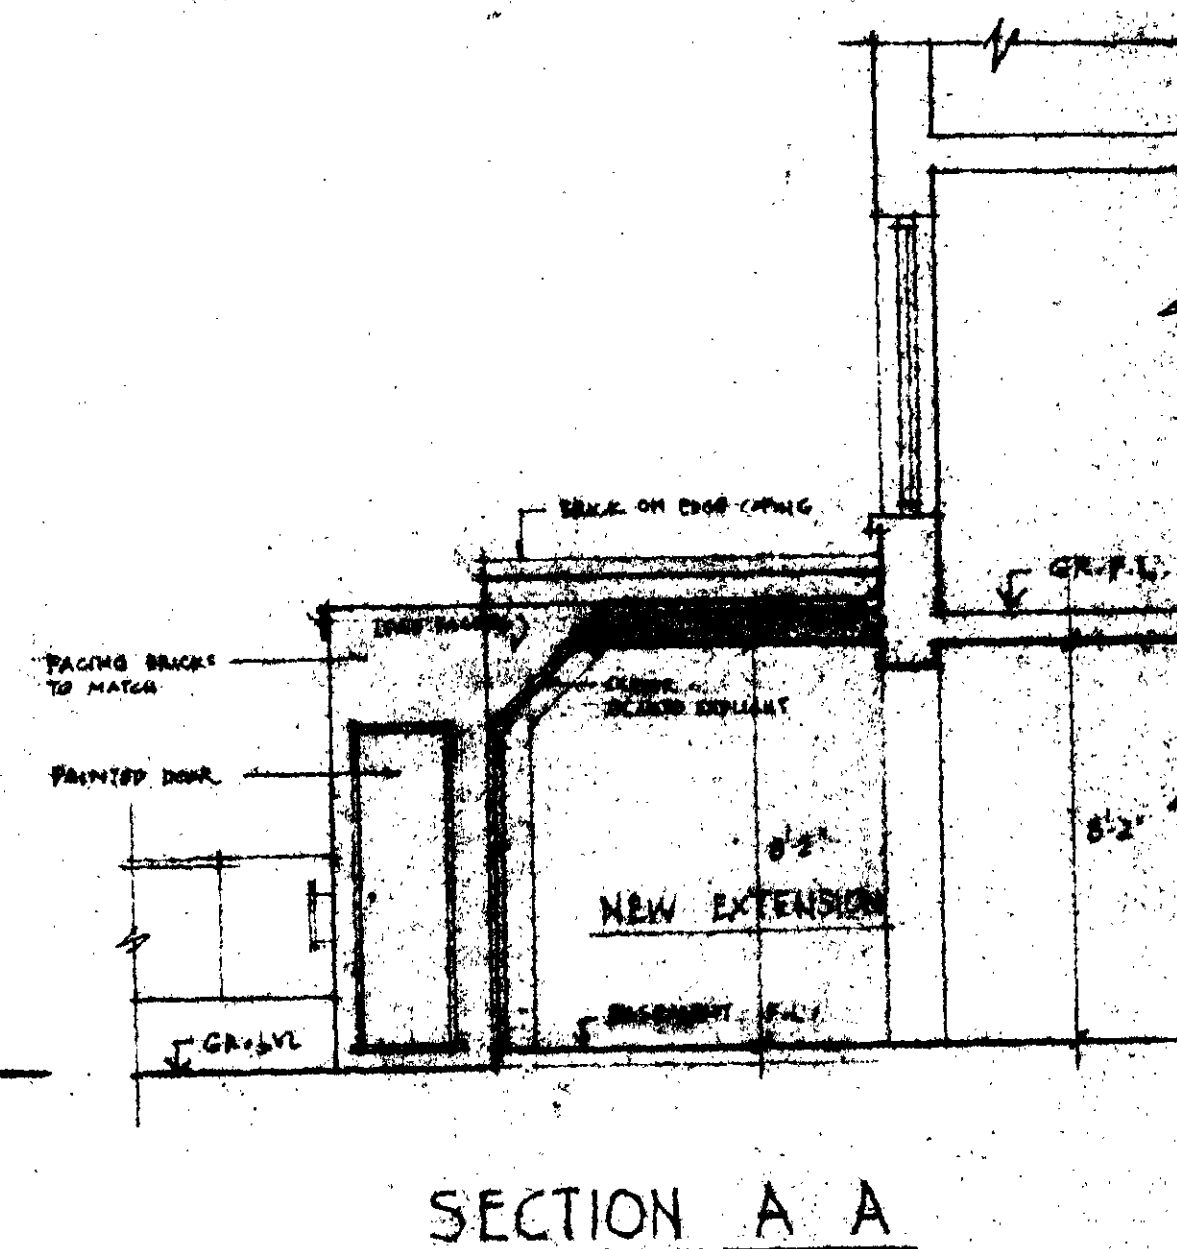
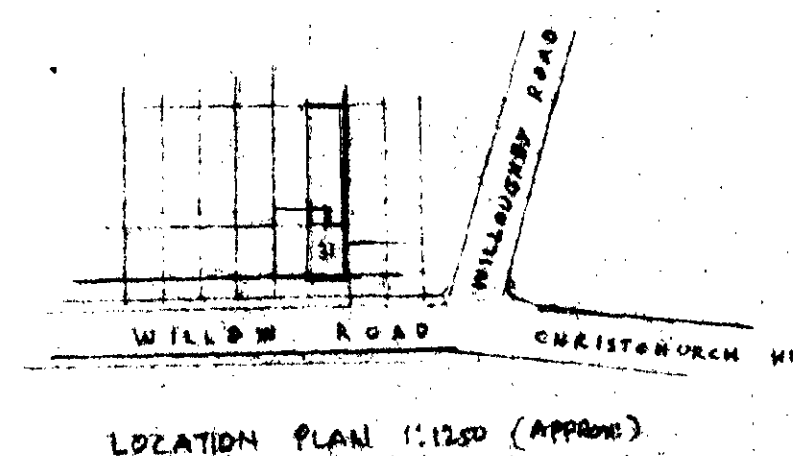
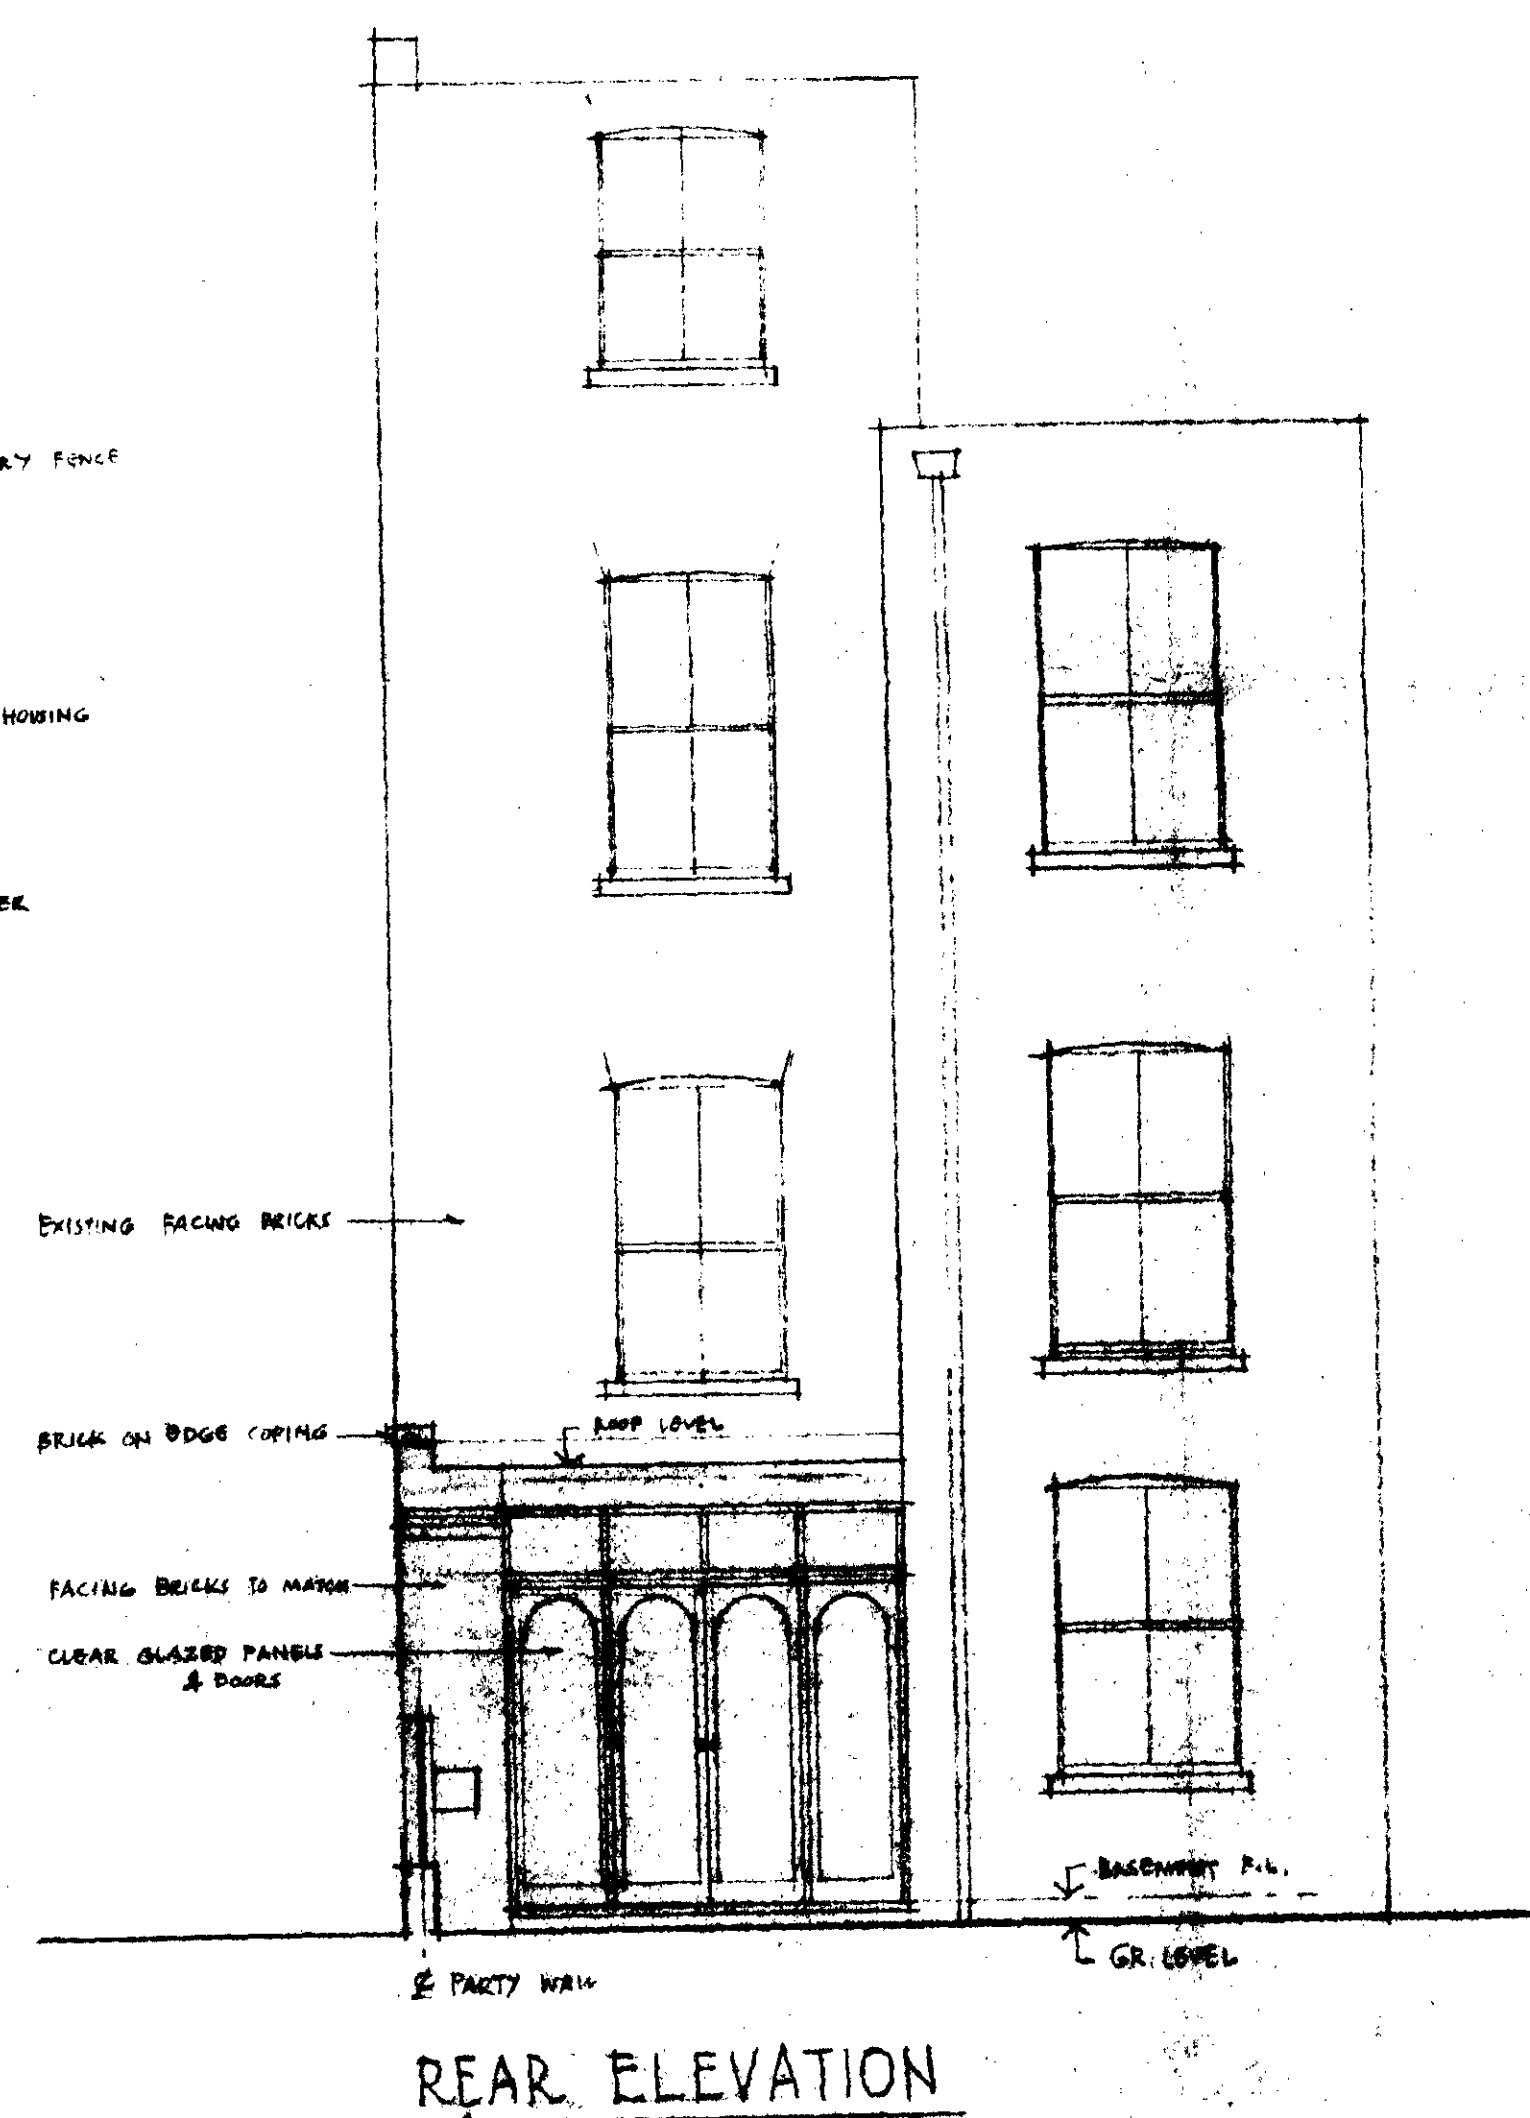


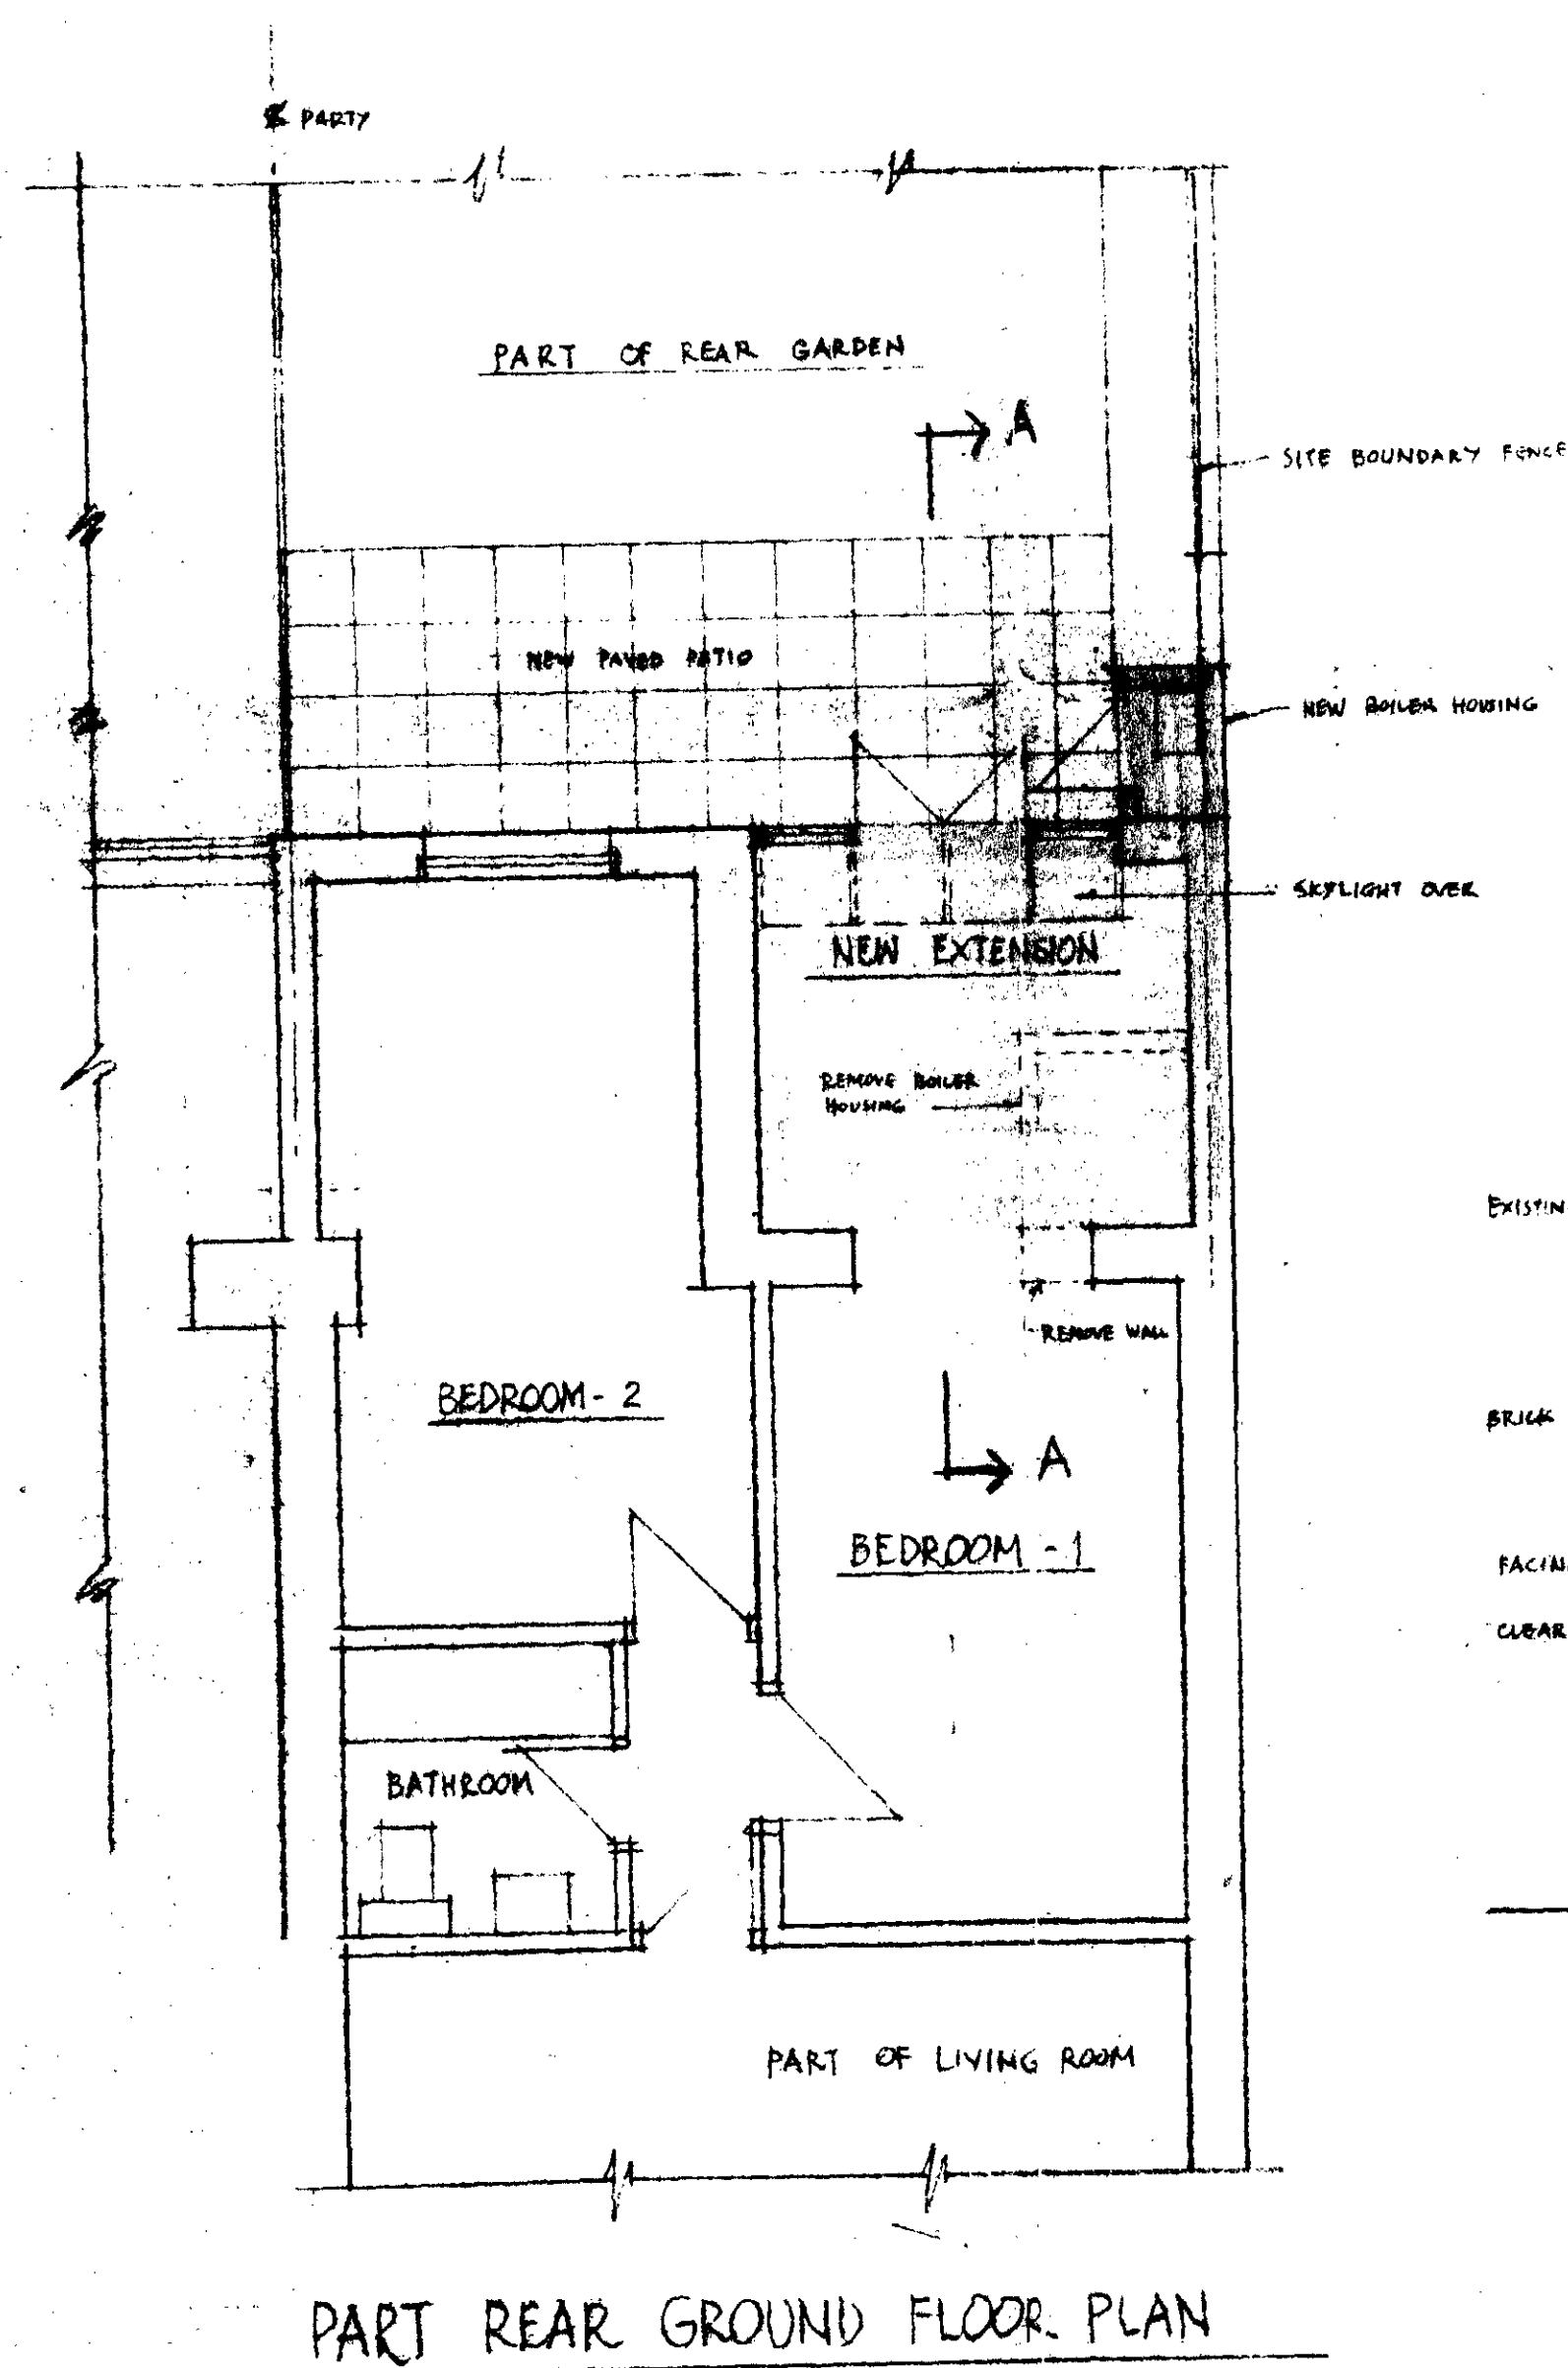

LONDON BOROUGH OF CAMDEN
TOWN AND COUNTRY PLANNING ACTS
17 JAN 1989
PLANS APPROVED
ON BEHALF OF THE COUNCIL

TP8804182
LONDON BOROUGH OF CAMDEN
PLANNING AND TRANSPORT
DEPARTMENT
13 JUL 1988
RECEIVED

31, WILLOW ROAD, N.W.3
BASEMENT FLOOR FLAT

PROPOSED REAR BEDROOM
EXTENSION

DATE	BY	PROJ. NO.
9-7-88	425/TP/2	

JOB

31. WILLOW ROAD NW3.
BASEMENT FLAT.

DRG TITLE

EXISTING PART PLAN
& ELEVATION

TP8804182

LONDON BOROUGH OF CAMDEN
TOWN AND COUNTRY PLANNING ACTS
17 JAN 1989
APPROVED
PLANS NOT TO BE USED
ON BEHALF OF THE COUNCIL

DATE

7-7-88

SCALE

1/4" = 1'-0"

FIG. NO

42/TP/1

LONDON BOROUGH OF CAMDEN
PLANNING AND TRANSPORT
DEPARTMENT
13 JUL 1988
RECEIVED

S.E. Solomon, 63 Ravensdale Road, N16 01-802-9986

