




FIRST FLOOR

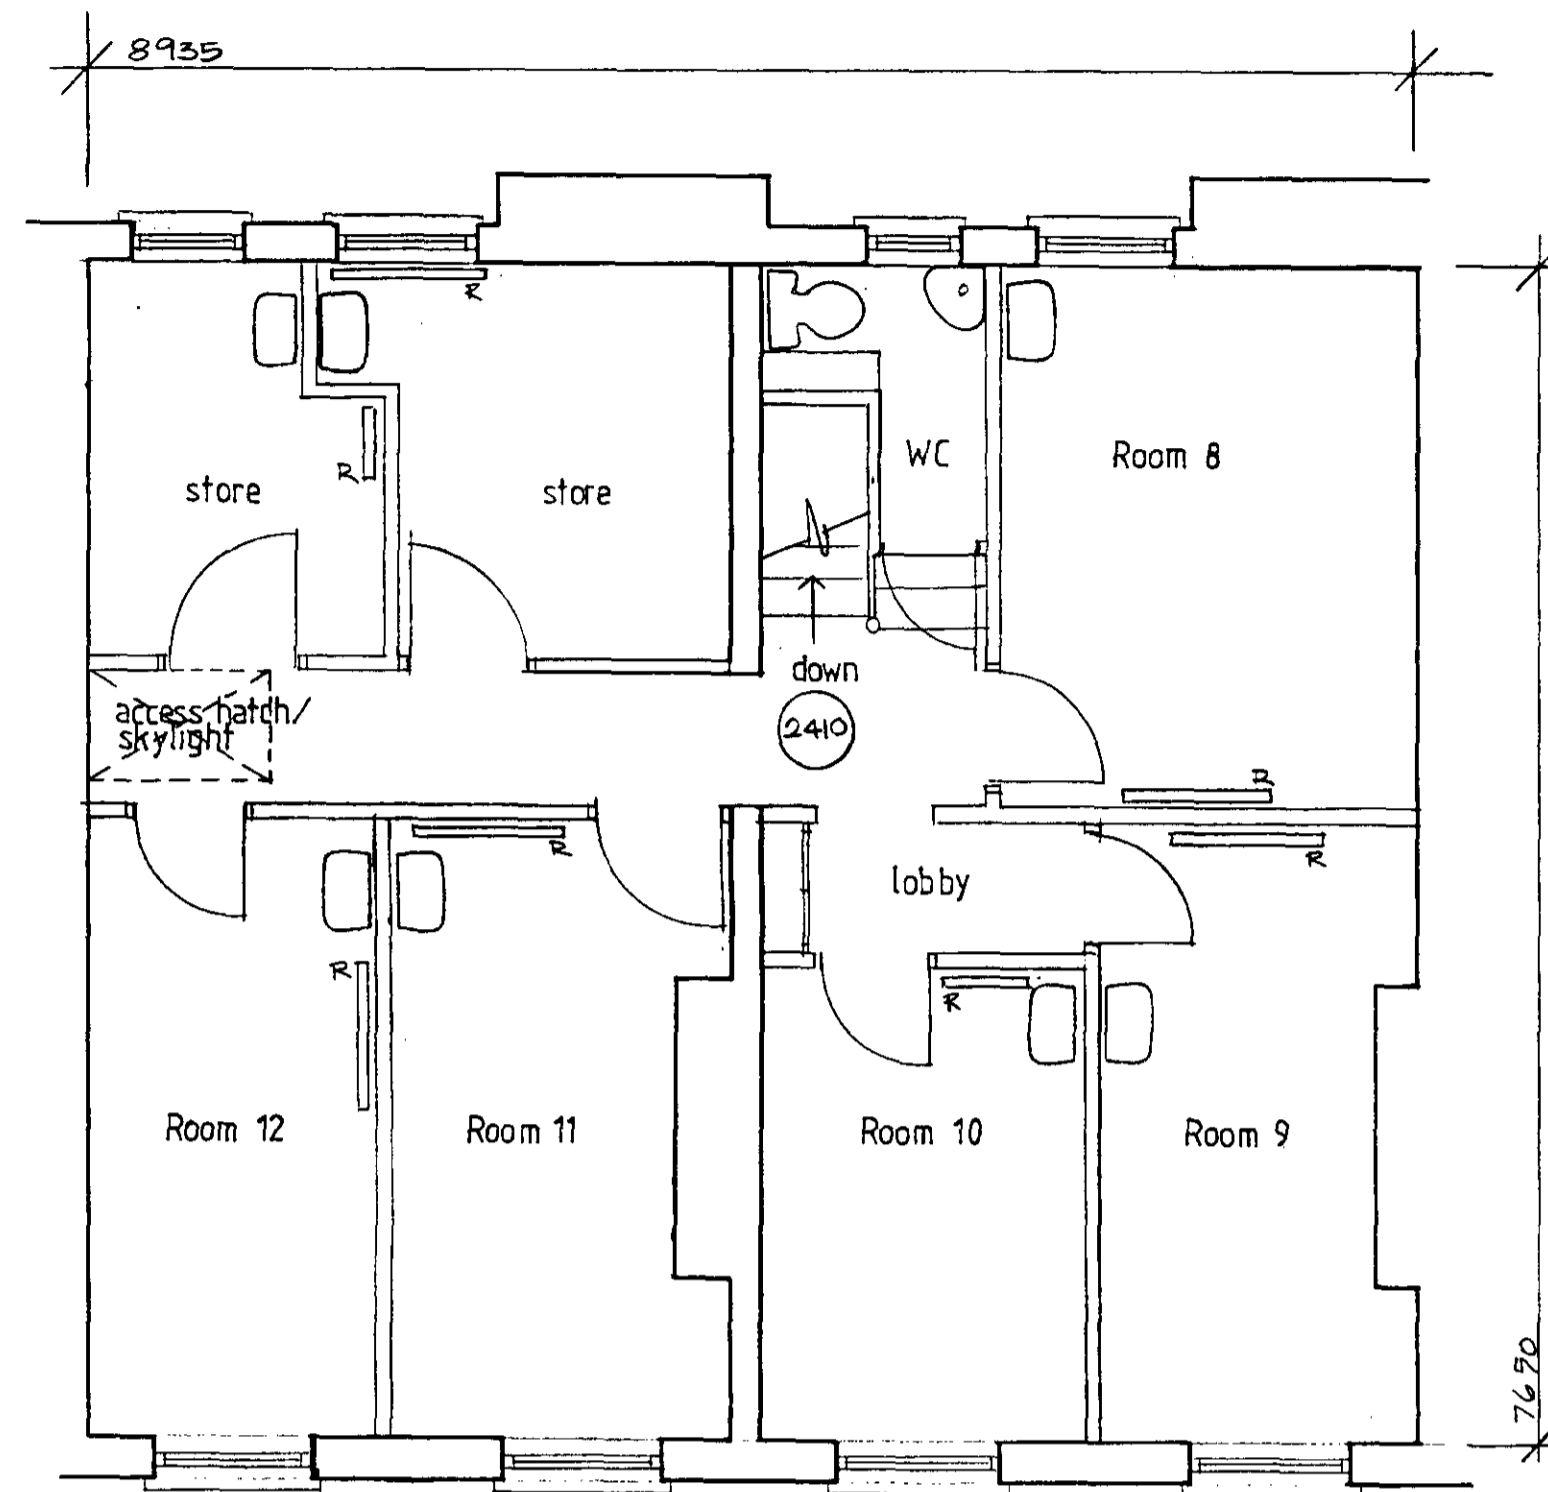

SECOND FLOOR

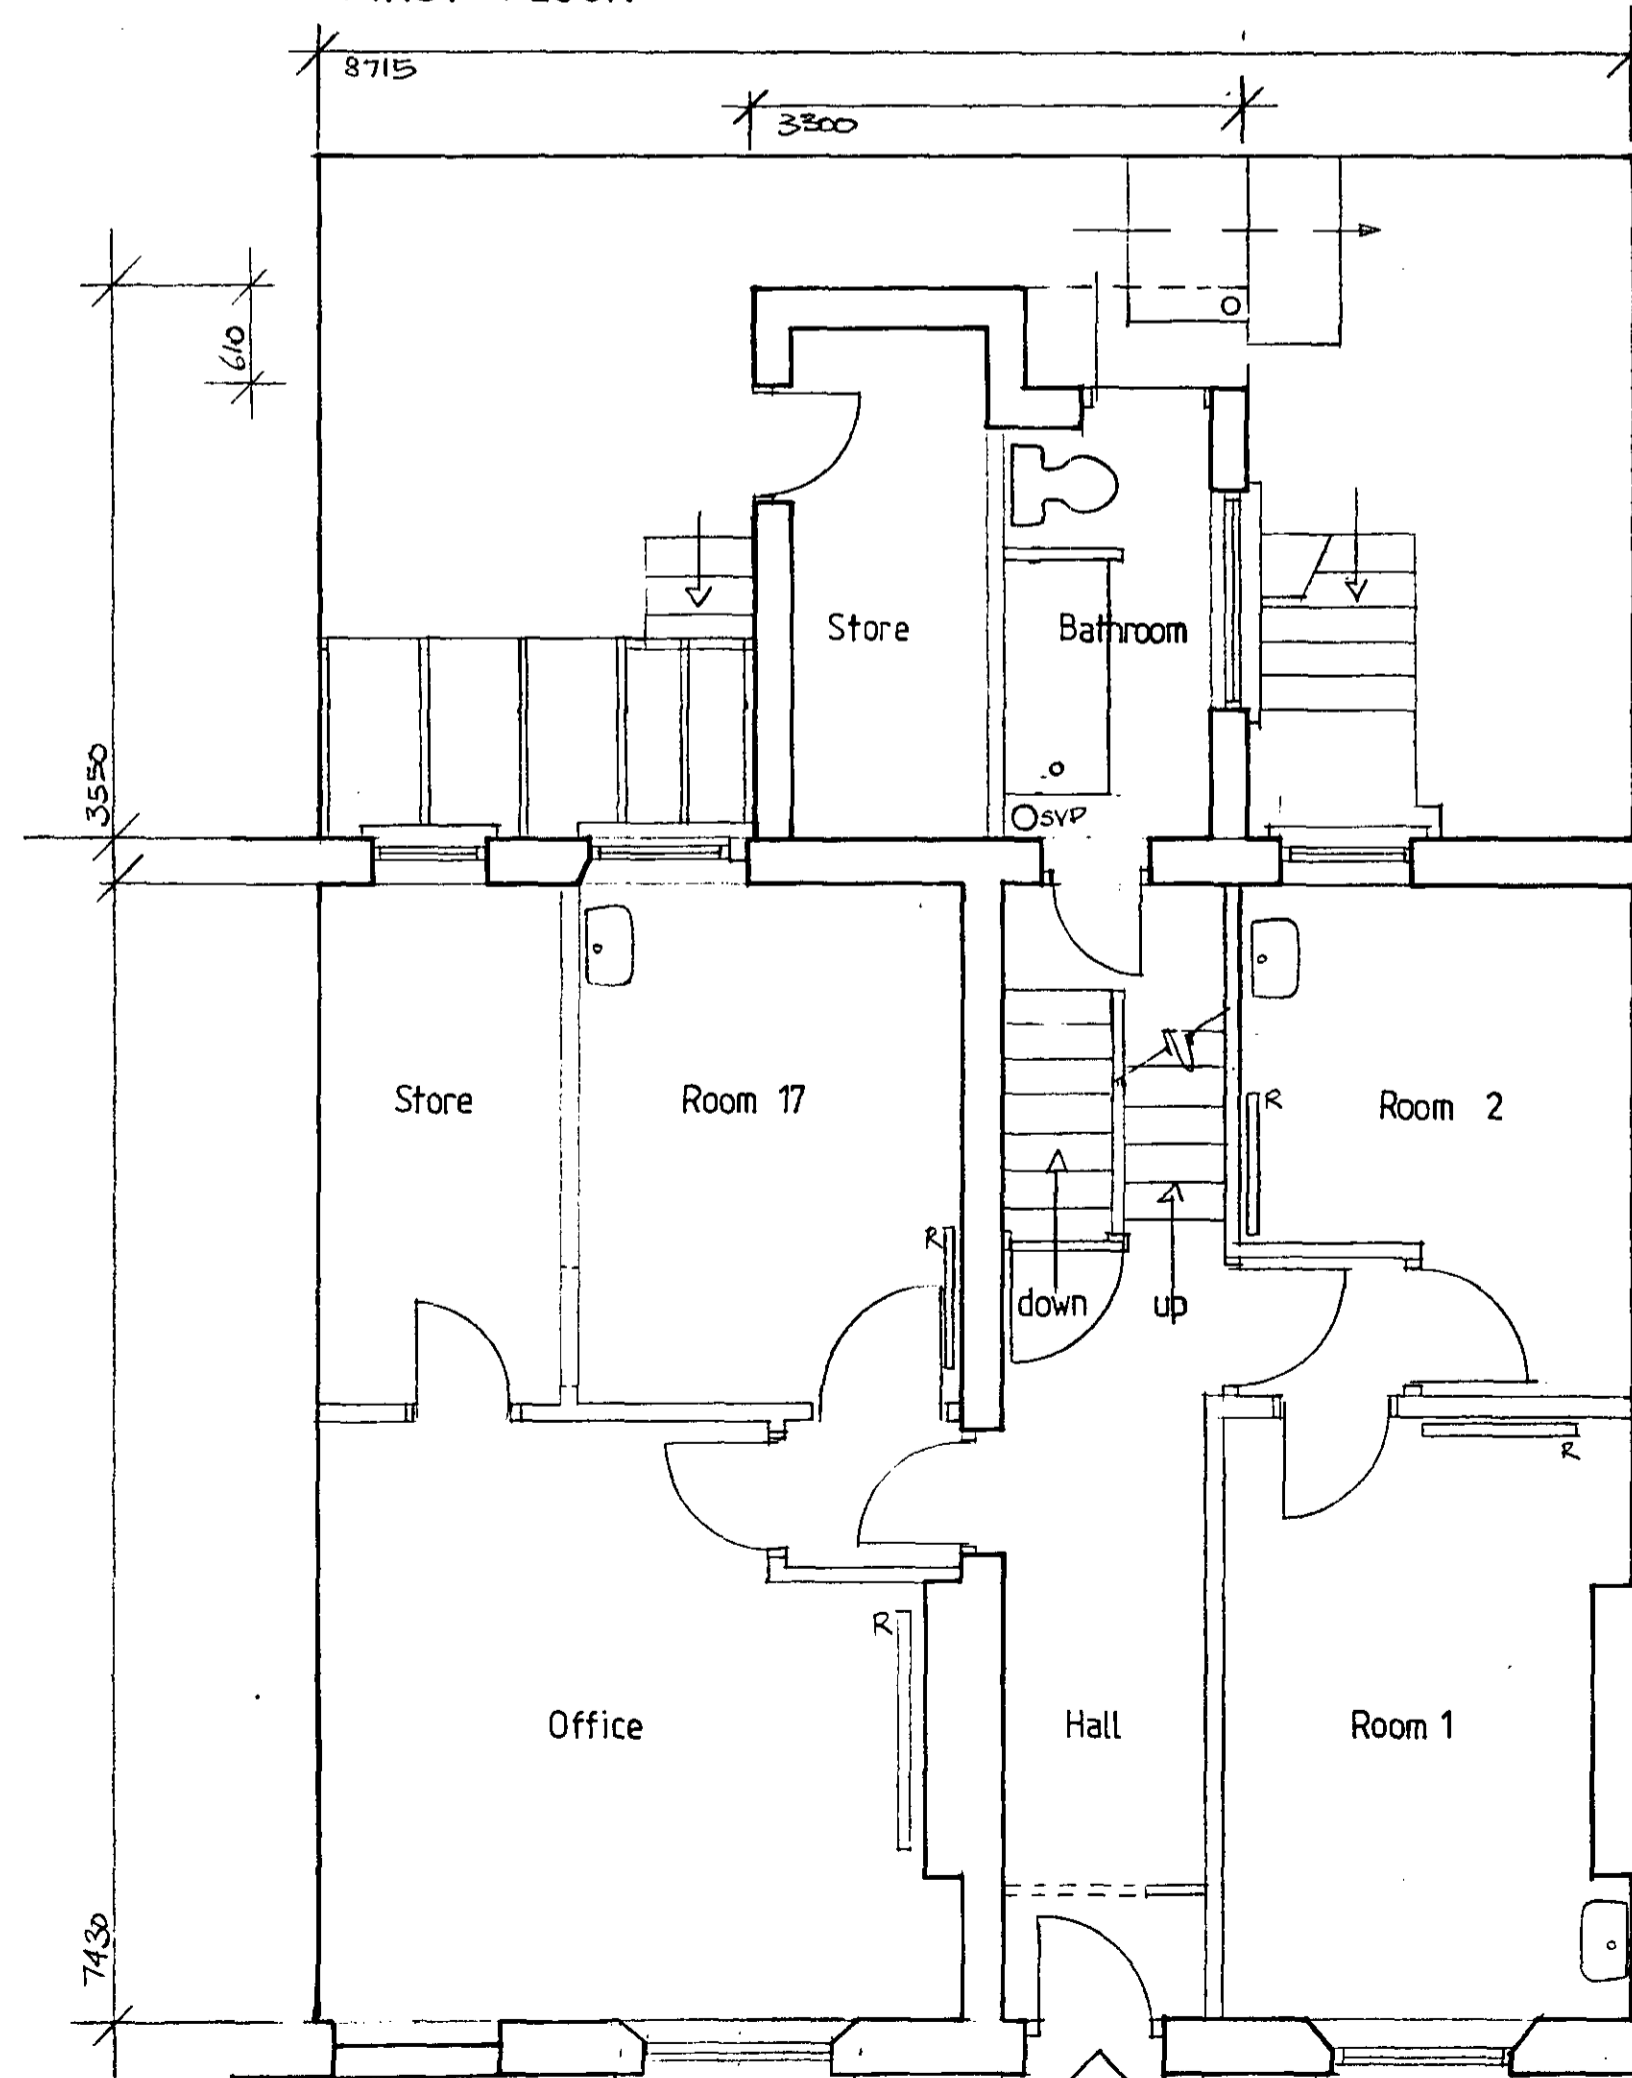

GROUND FLOOR

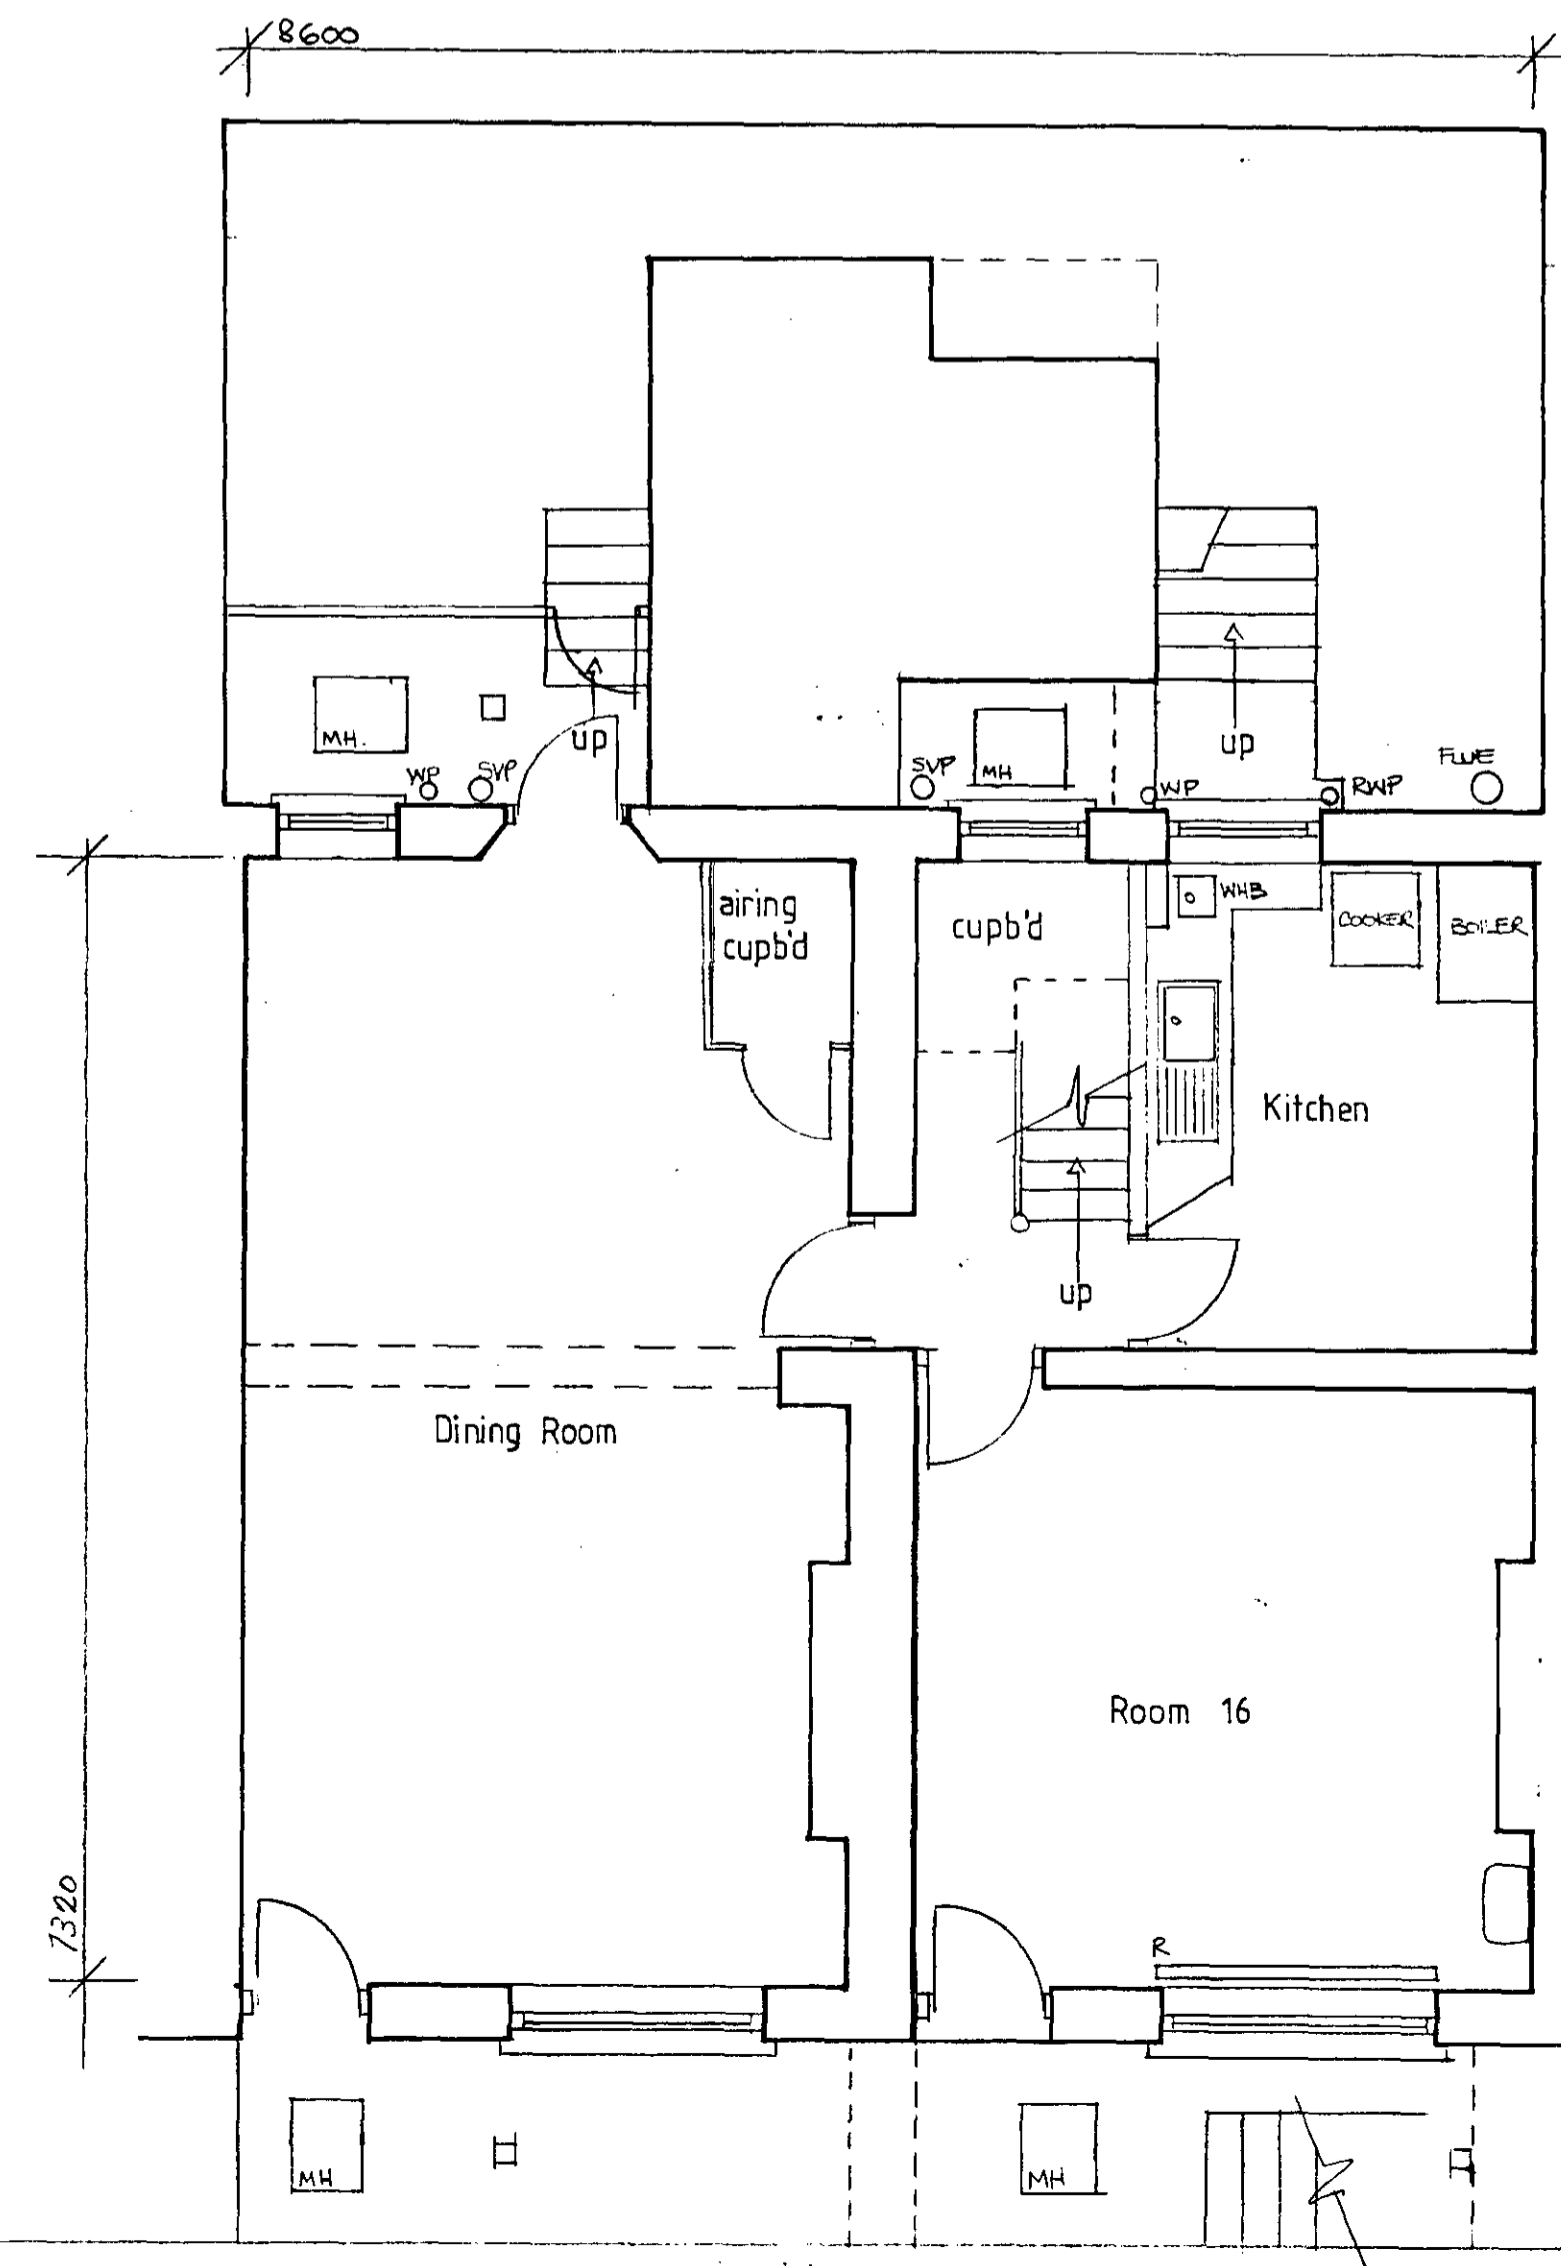

BASEMENT

NOTES
ALL SITE DIMENSIONS TO BE CHECKED
ON SITE

REVISIONS

LONDON BOROUGH OF CAMDEN
TOWN AND COUNTRY PLANNING DEPT
- 5 APR 1989
APPROVED
PLANS ~~NOT APPROVED~~
ON BEHALF OF THE COUNCIL

LONDON BOROUGH OF CAMDEN
PLANNING AND TRANSPORT
DEPARTMENT
16 FEB 1989
RECEIVED

David Hughes Design Associates
Chartered Designers
170 North Gower Street, London NW1 2ND
Telephone: 01-387 8661 Facsimile: 01-387 5233

Client
MR Z. CHISHTY


Project
73 75 EUSTON STREET NW1

Drawing
PLANS AS EXISTING
TP 8900032


Scale 1:50

Date OCT '88 Drawn Checked


Drawing Number 157/01 Revision

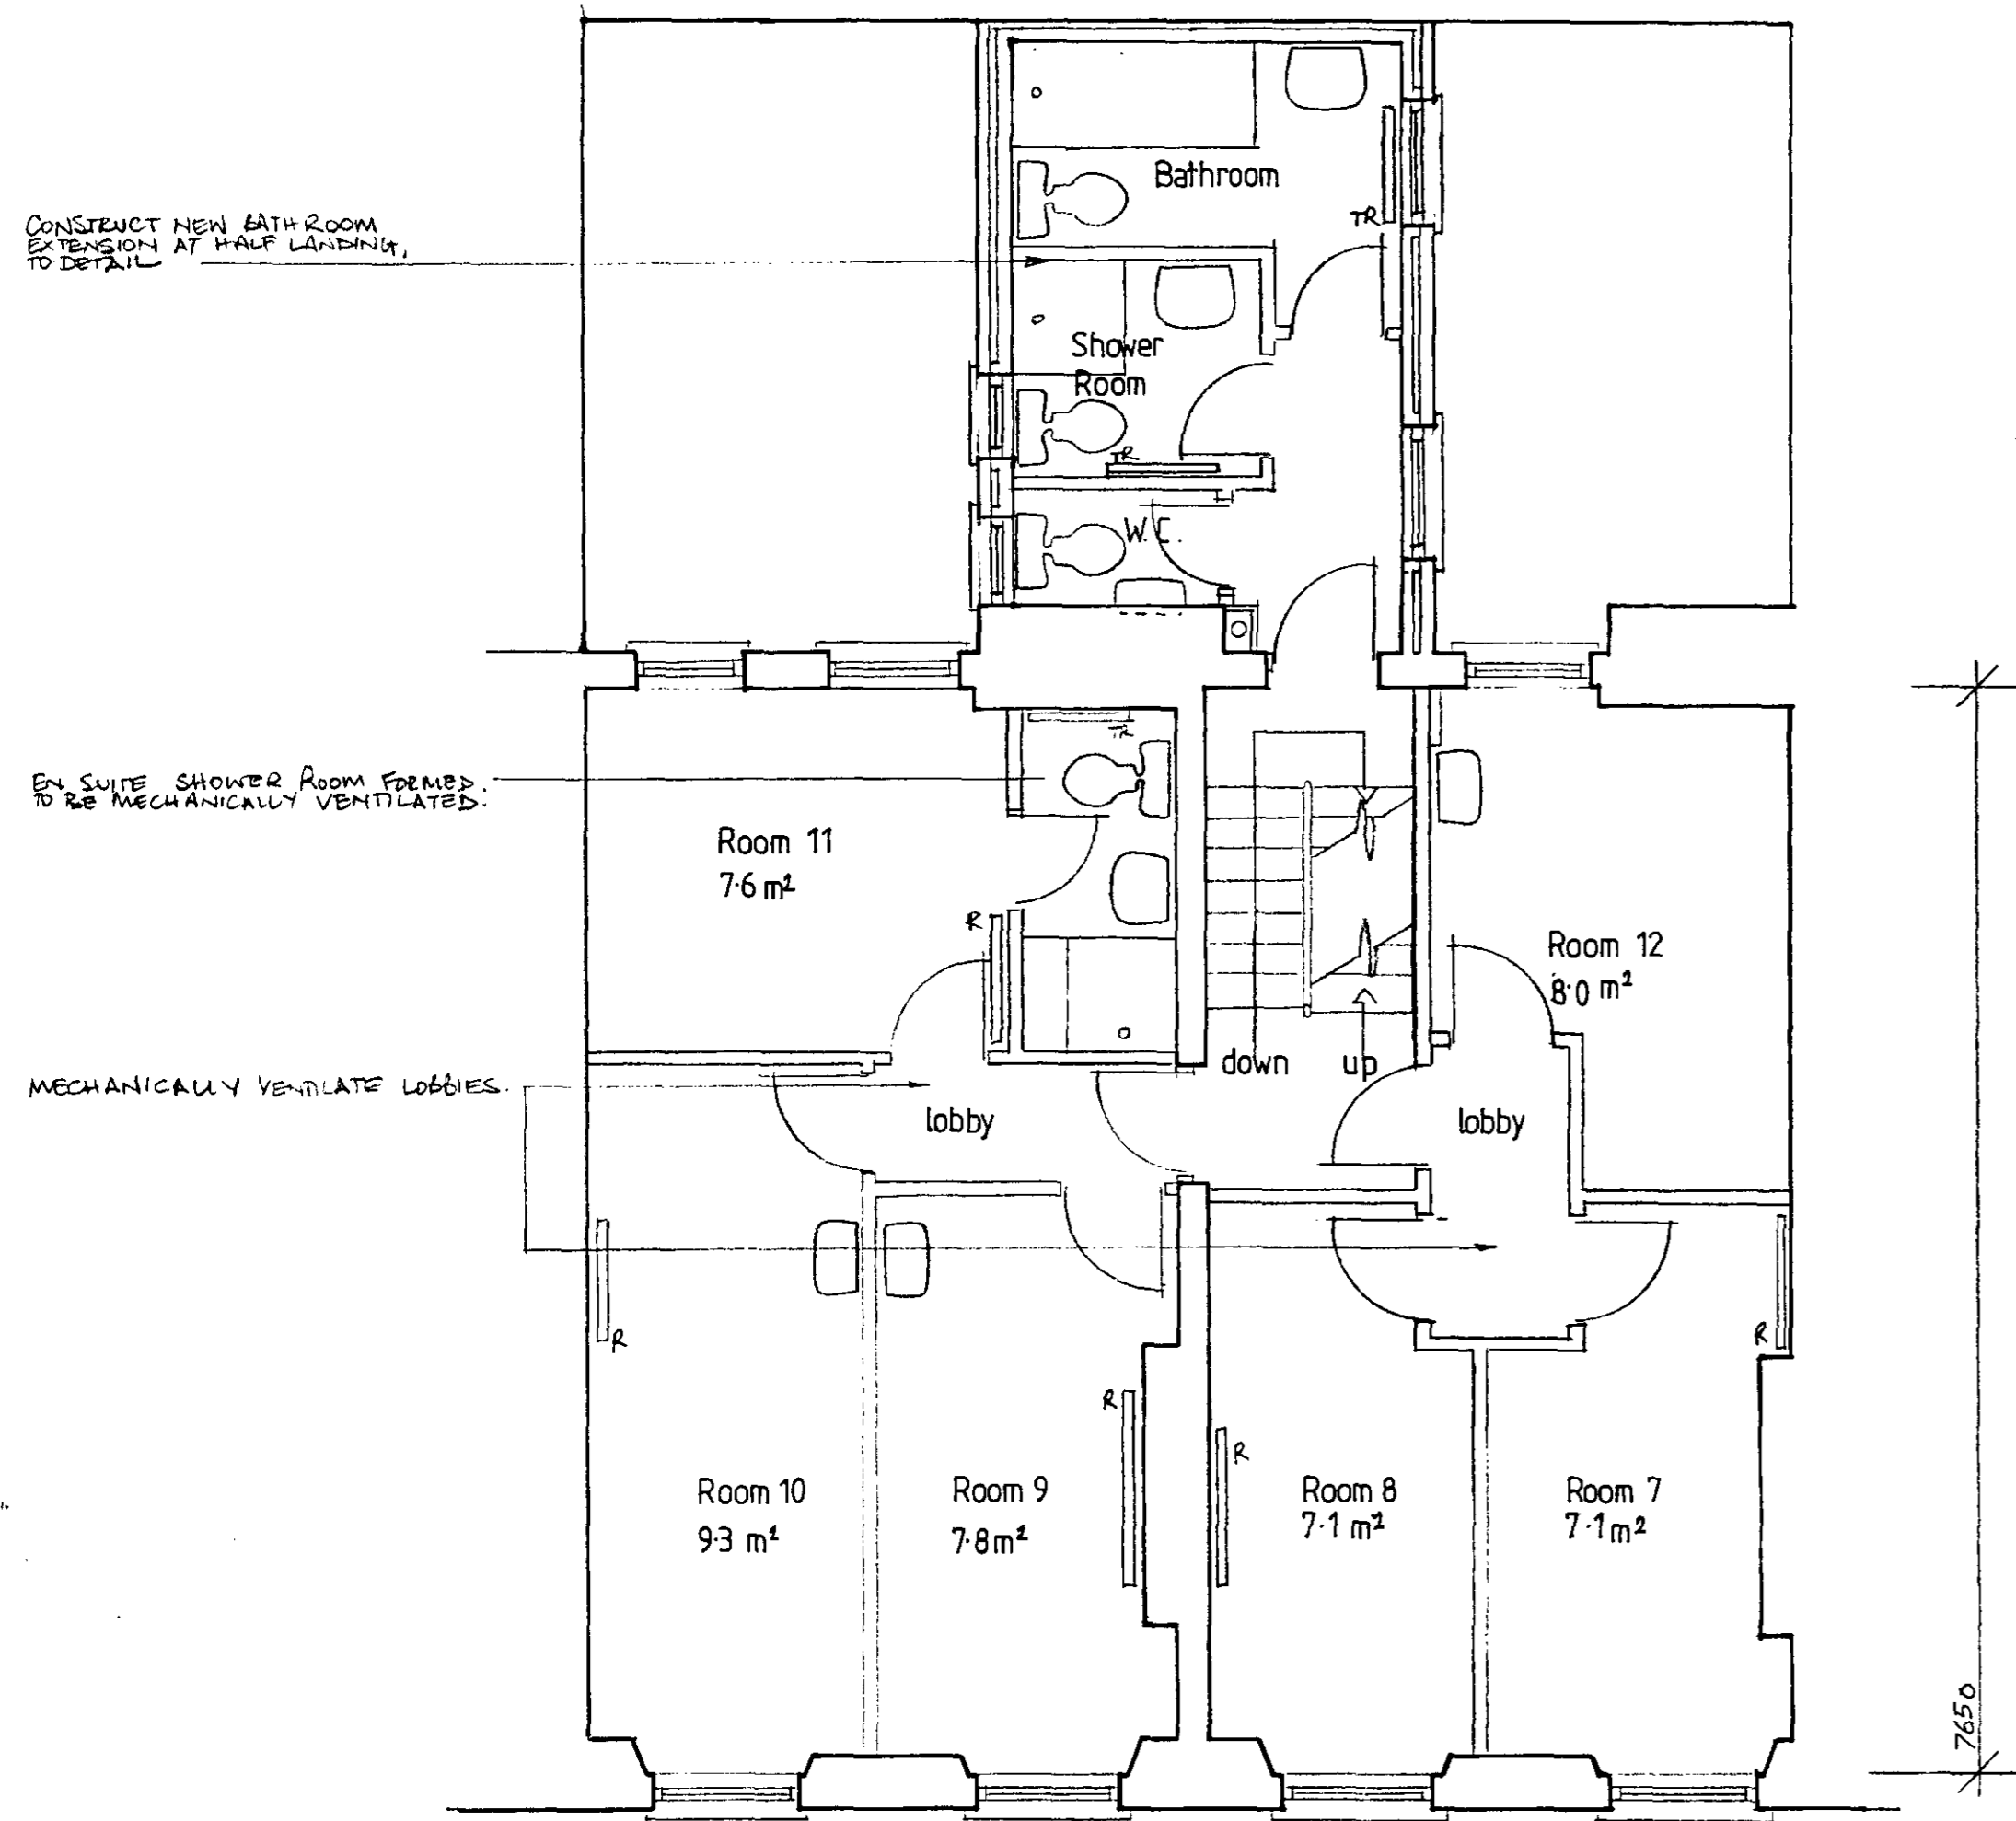


FIRST FLOOR

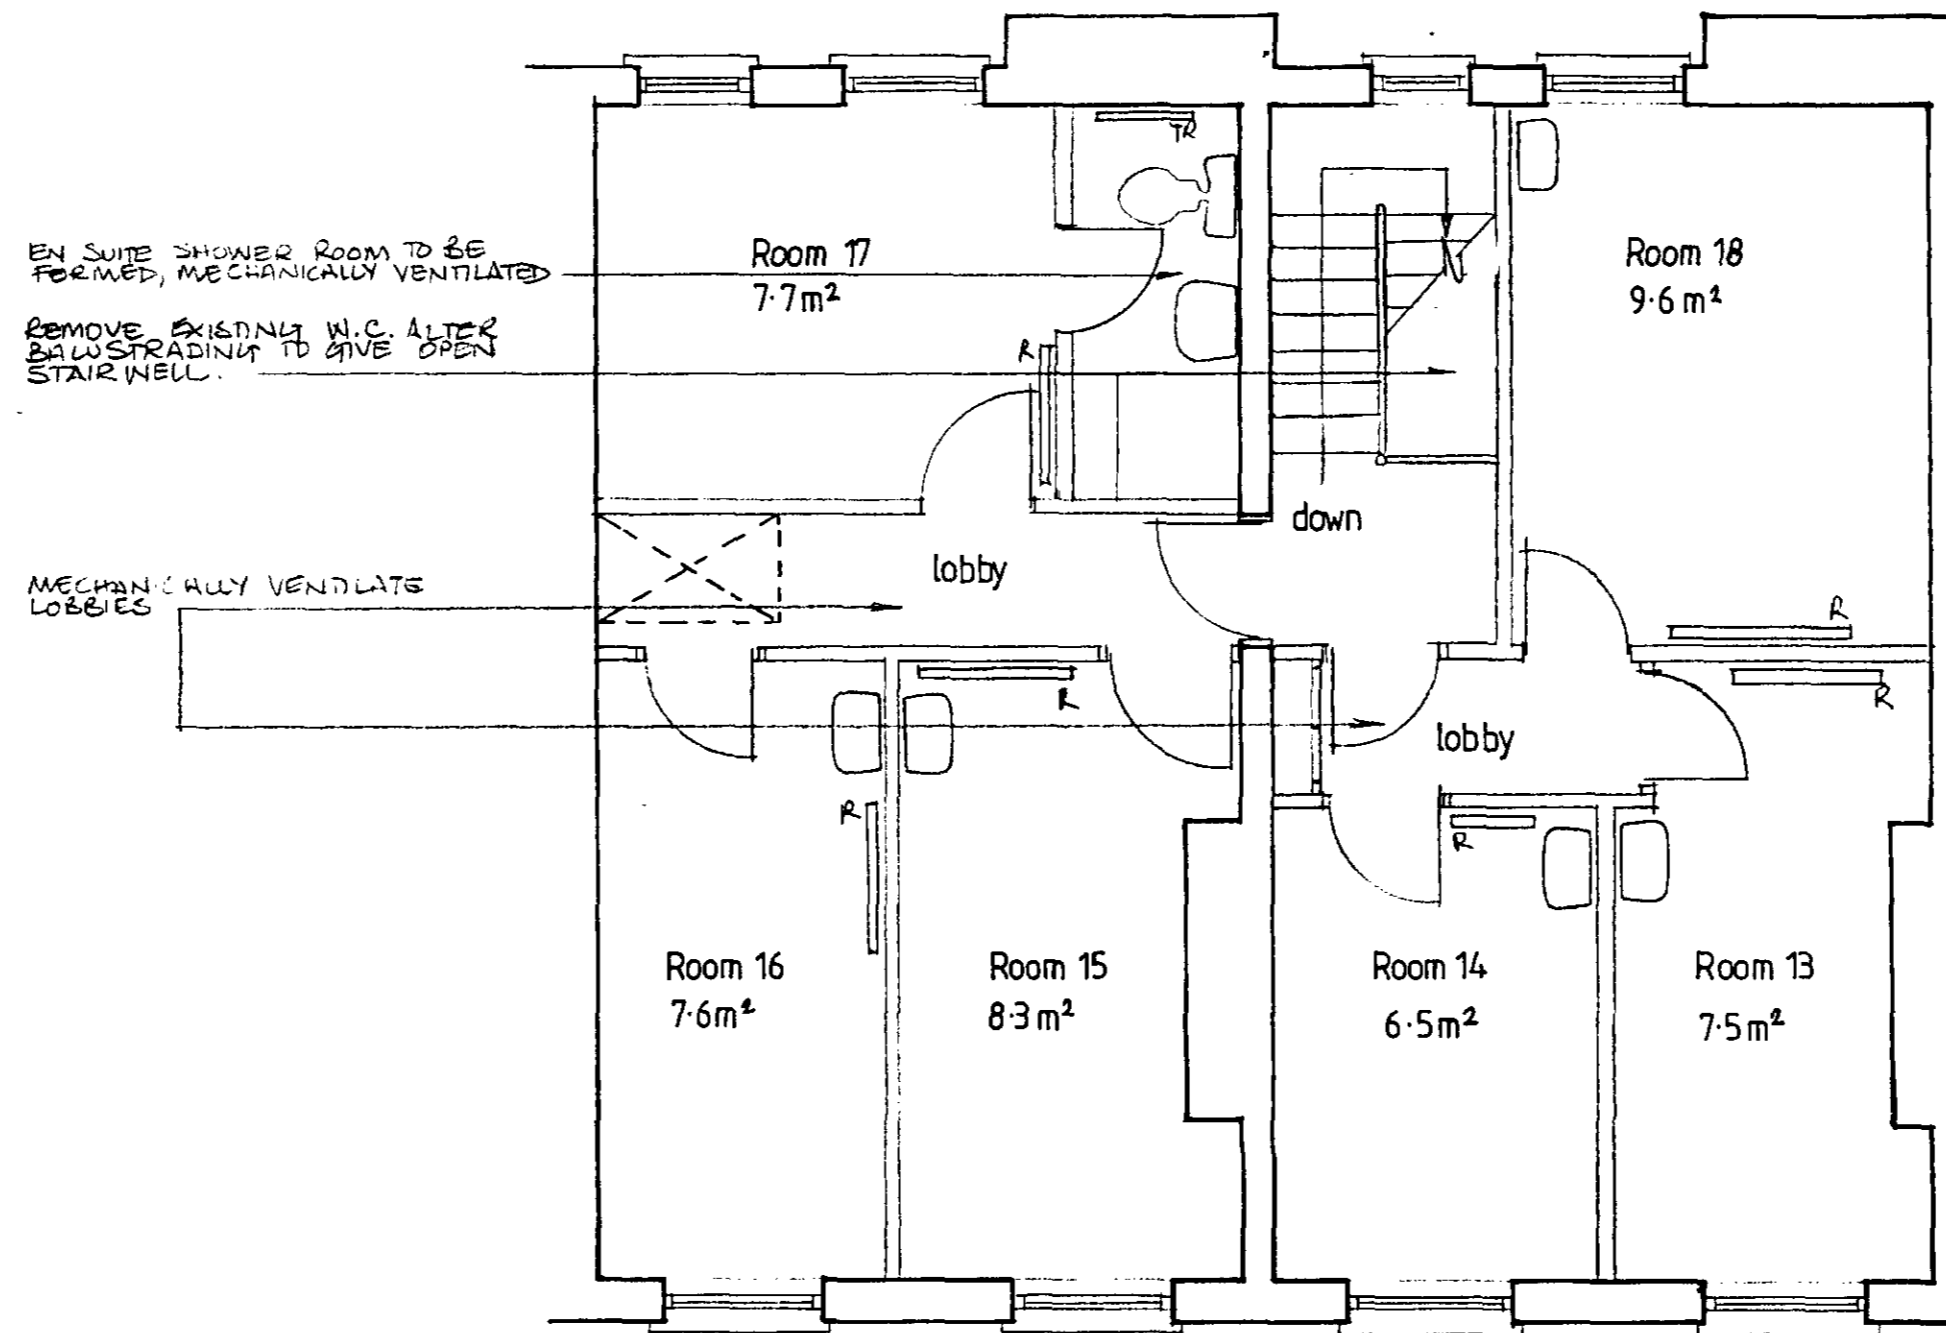

SECOND FLOOR

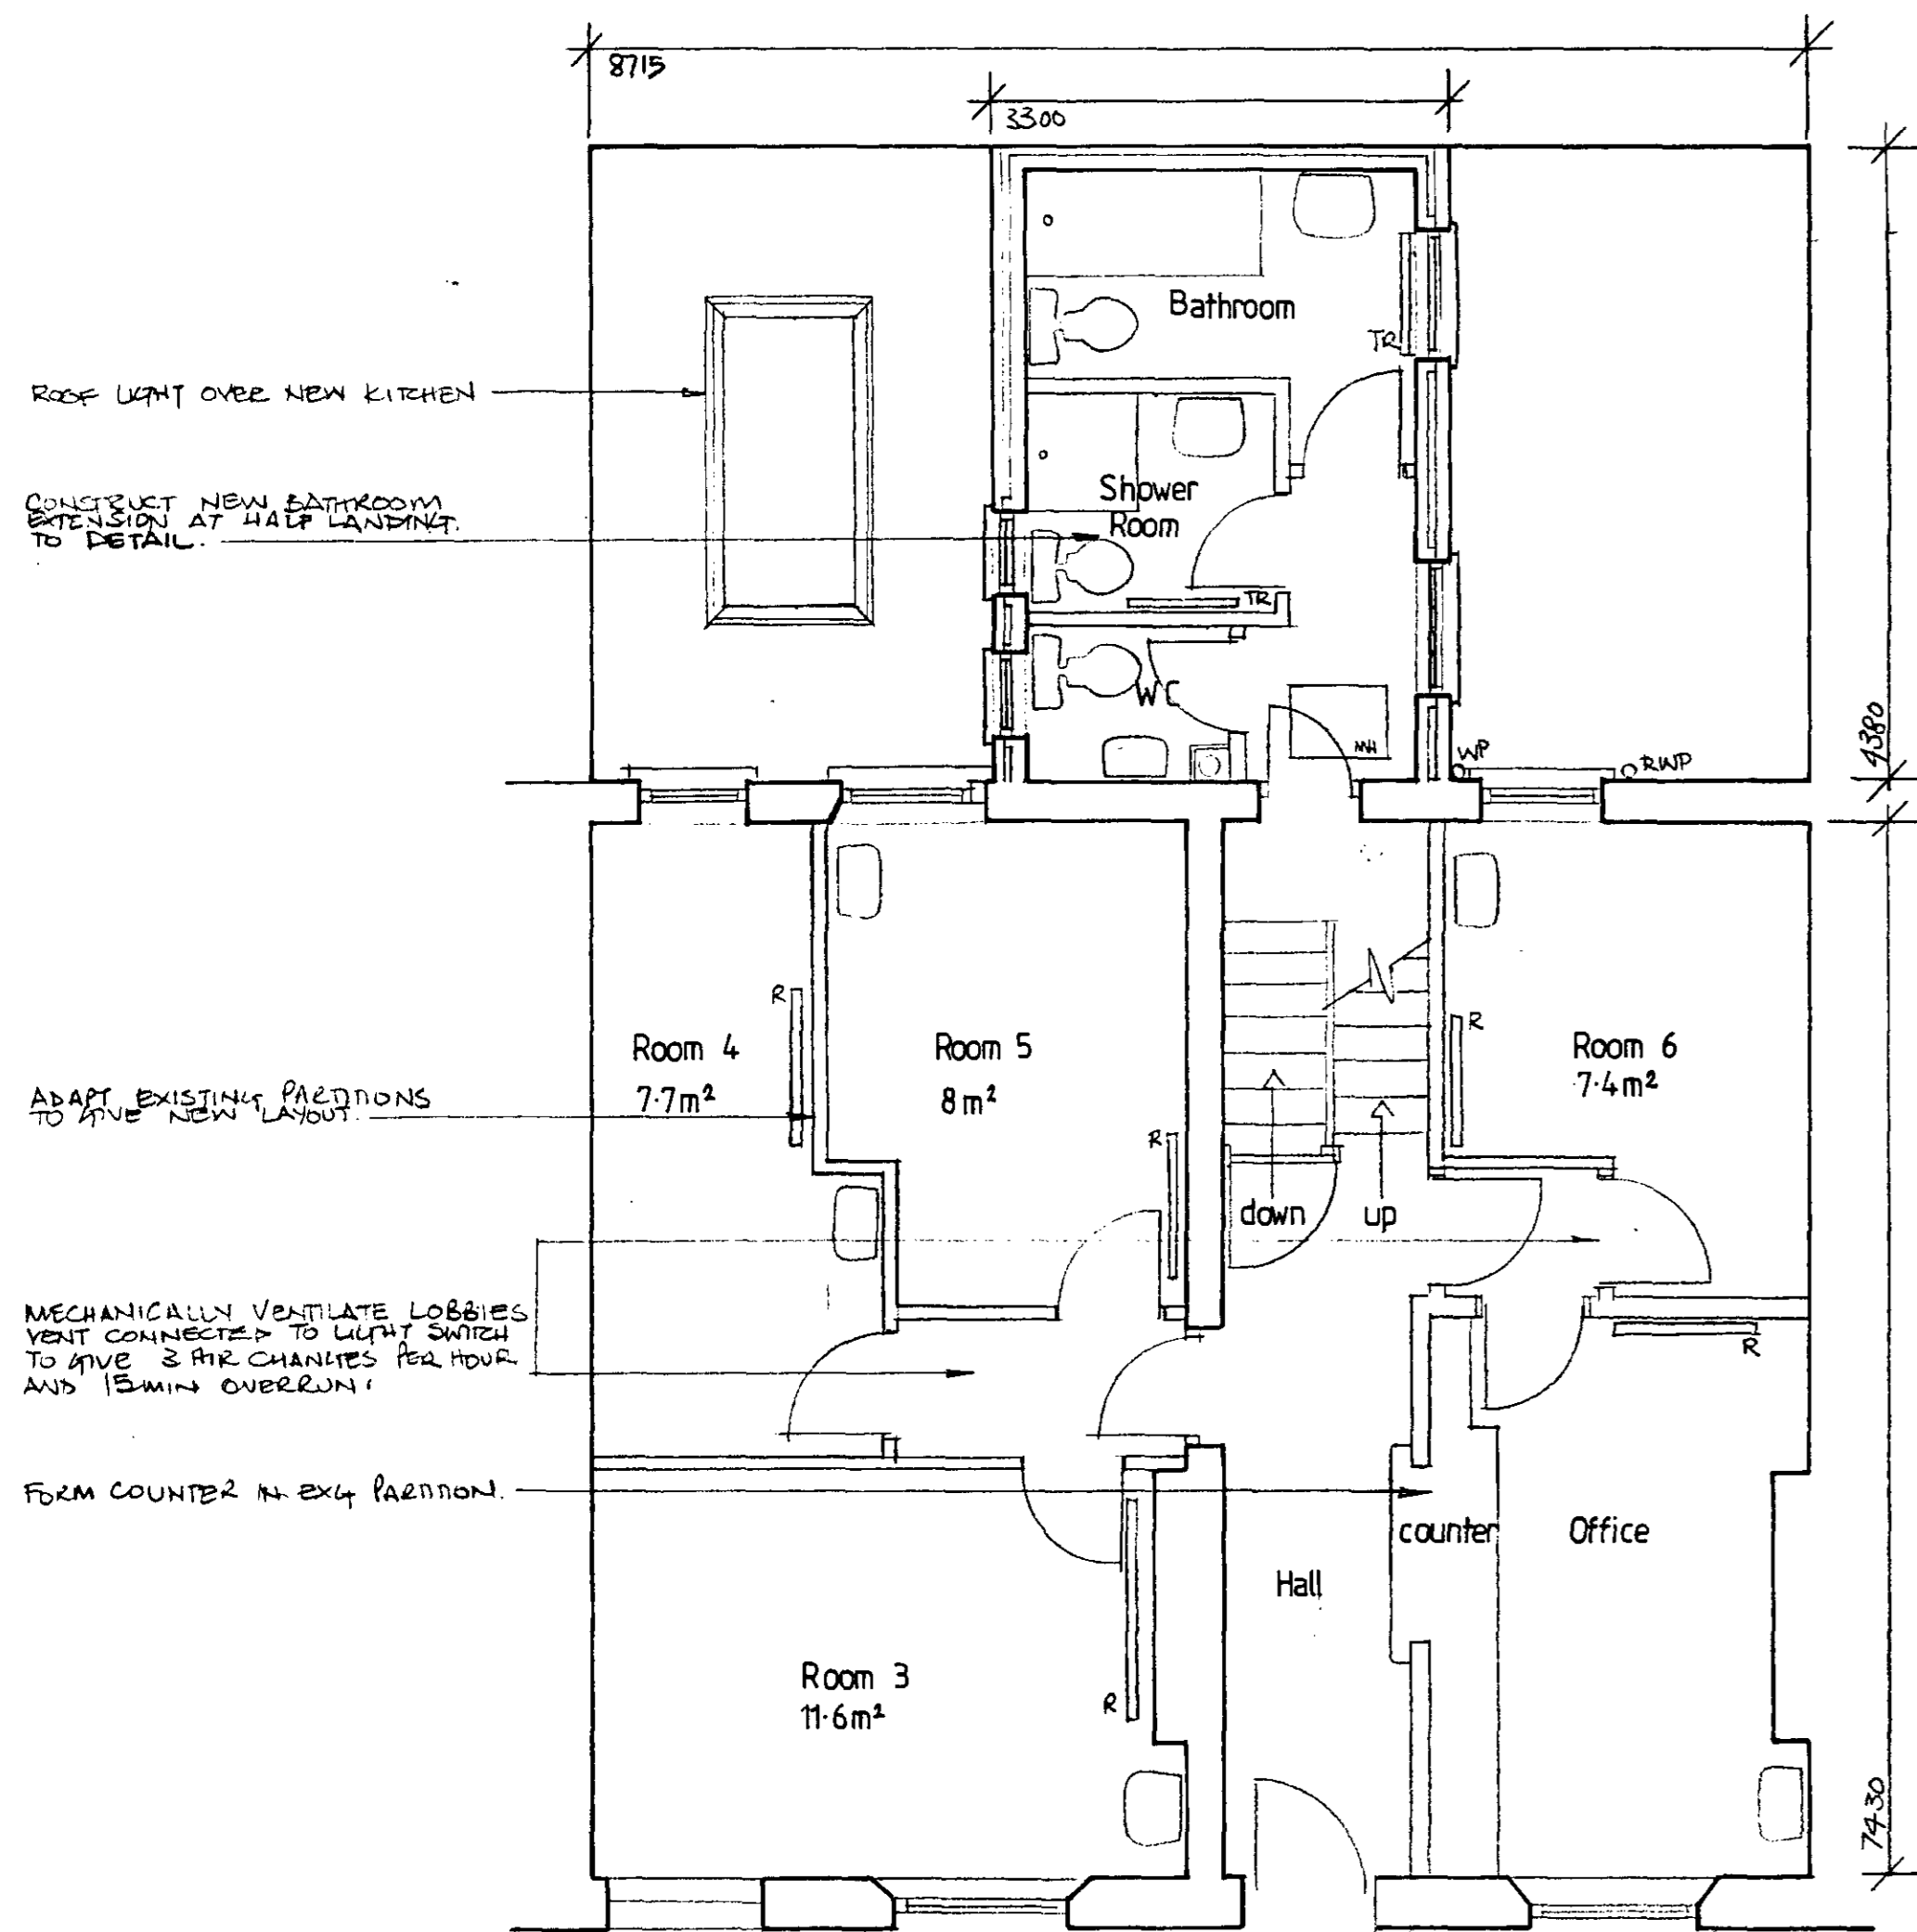

GROUND FLOOR

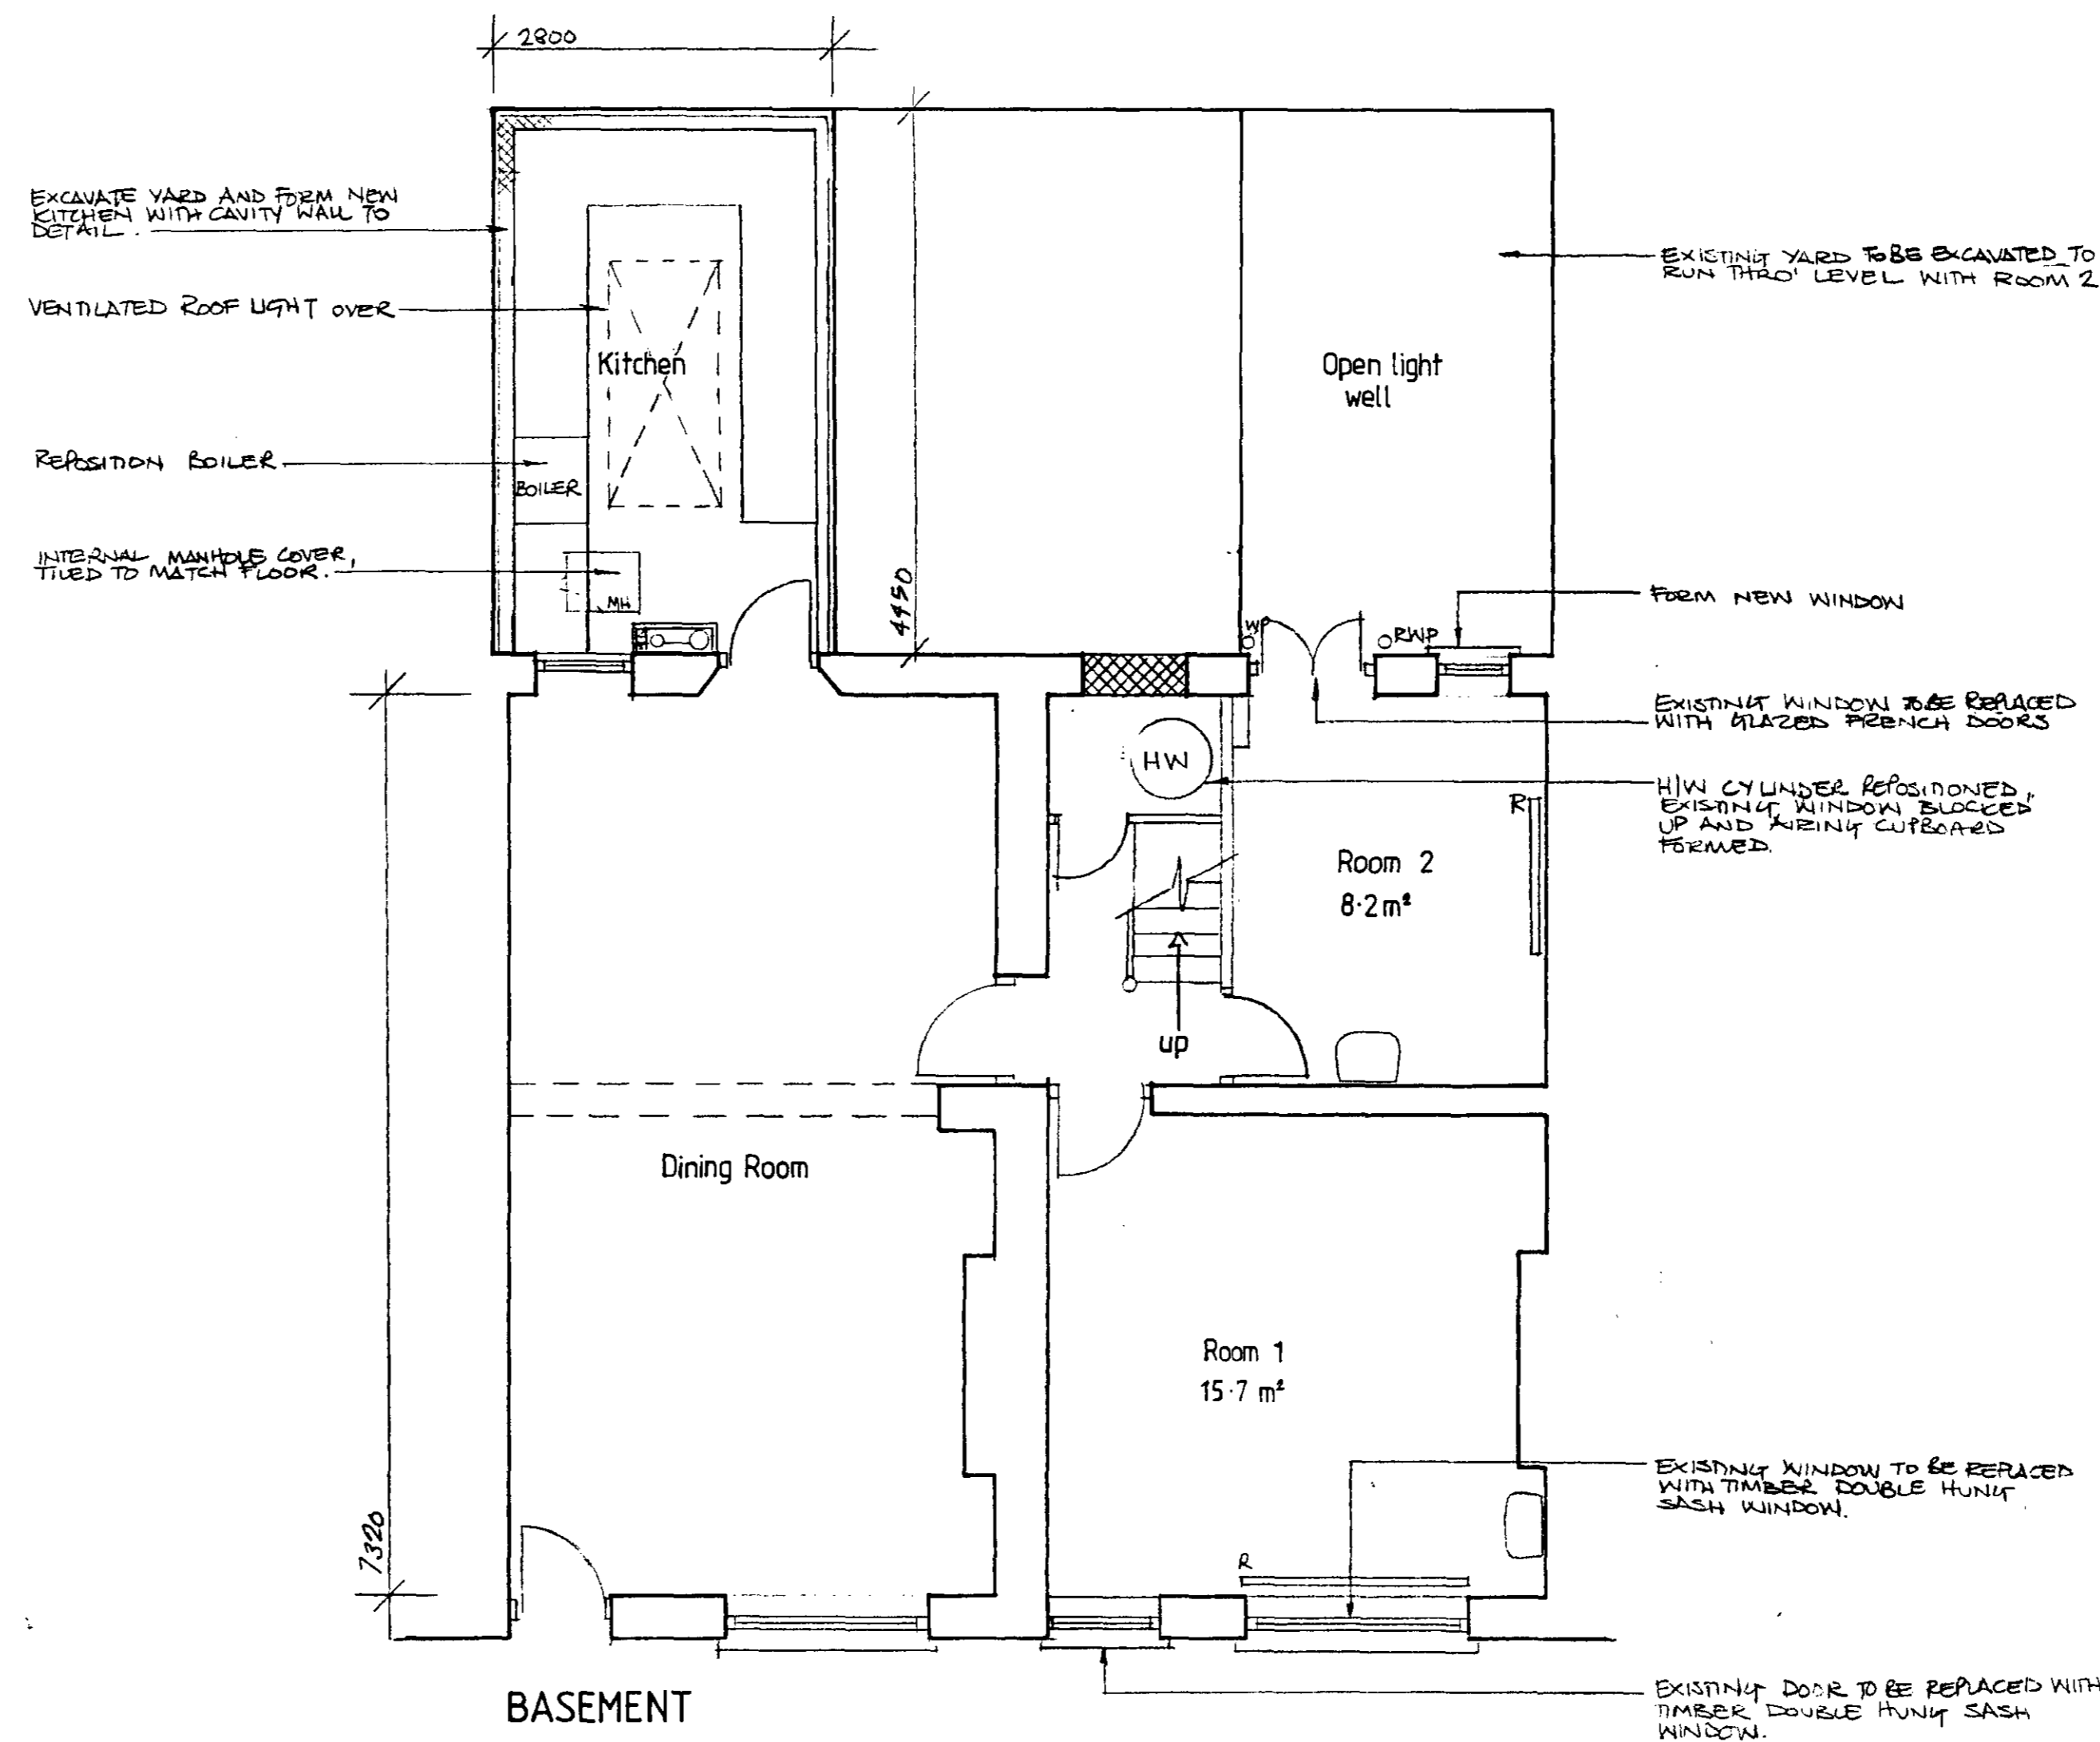

BASEMENT

NOTES

ALL SITE DIMENSIONS TO BE CHECKED ON SITE

REVISIONS

LONDON BOROUGH OF CAMDEN
TOWN AND COUNTRY PLANNING ACTS
- 5 APR 1989
PLANS APPROVED
ON BEHALF OF THE COUNCIL

LONDON BOROUGH OF CAMDEN
PLANNING AND TRANSPORT
DEPARTMENT
16 FEB 1989
RECEIVED

David Hughes Design Associates
Chartered Designers
170 North Gower Street, London NW1 2ND
Telephone: 01-387 8661 Facsimile: 01-387 5233
Client

MR Z CHISHTY

Project
73-75 EUSTON STREET, NW1

Drawing
PLANS AS PROPOSED
TP 8900032

Scale 1:50

Date NOV '88 Drawn Checked

Drawing Number 157/02 Revision