





LONDON BOROUGH OF CAMDEN
TOWN AND COUNTRY PLANNING ACTS
22 FEB 1990
PLANS APPROVED
ON BEHALF OF THE COUNCIL

21/2/90

Pl.


8900645/R1

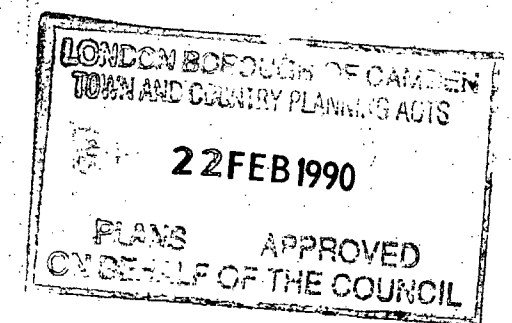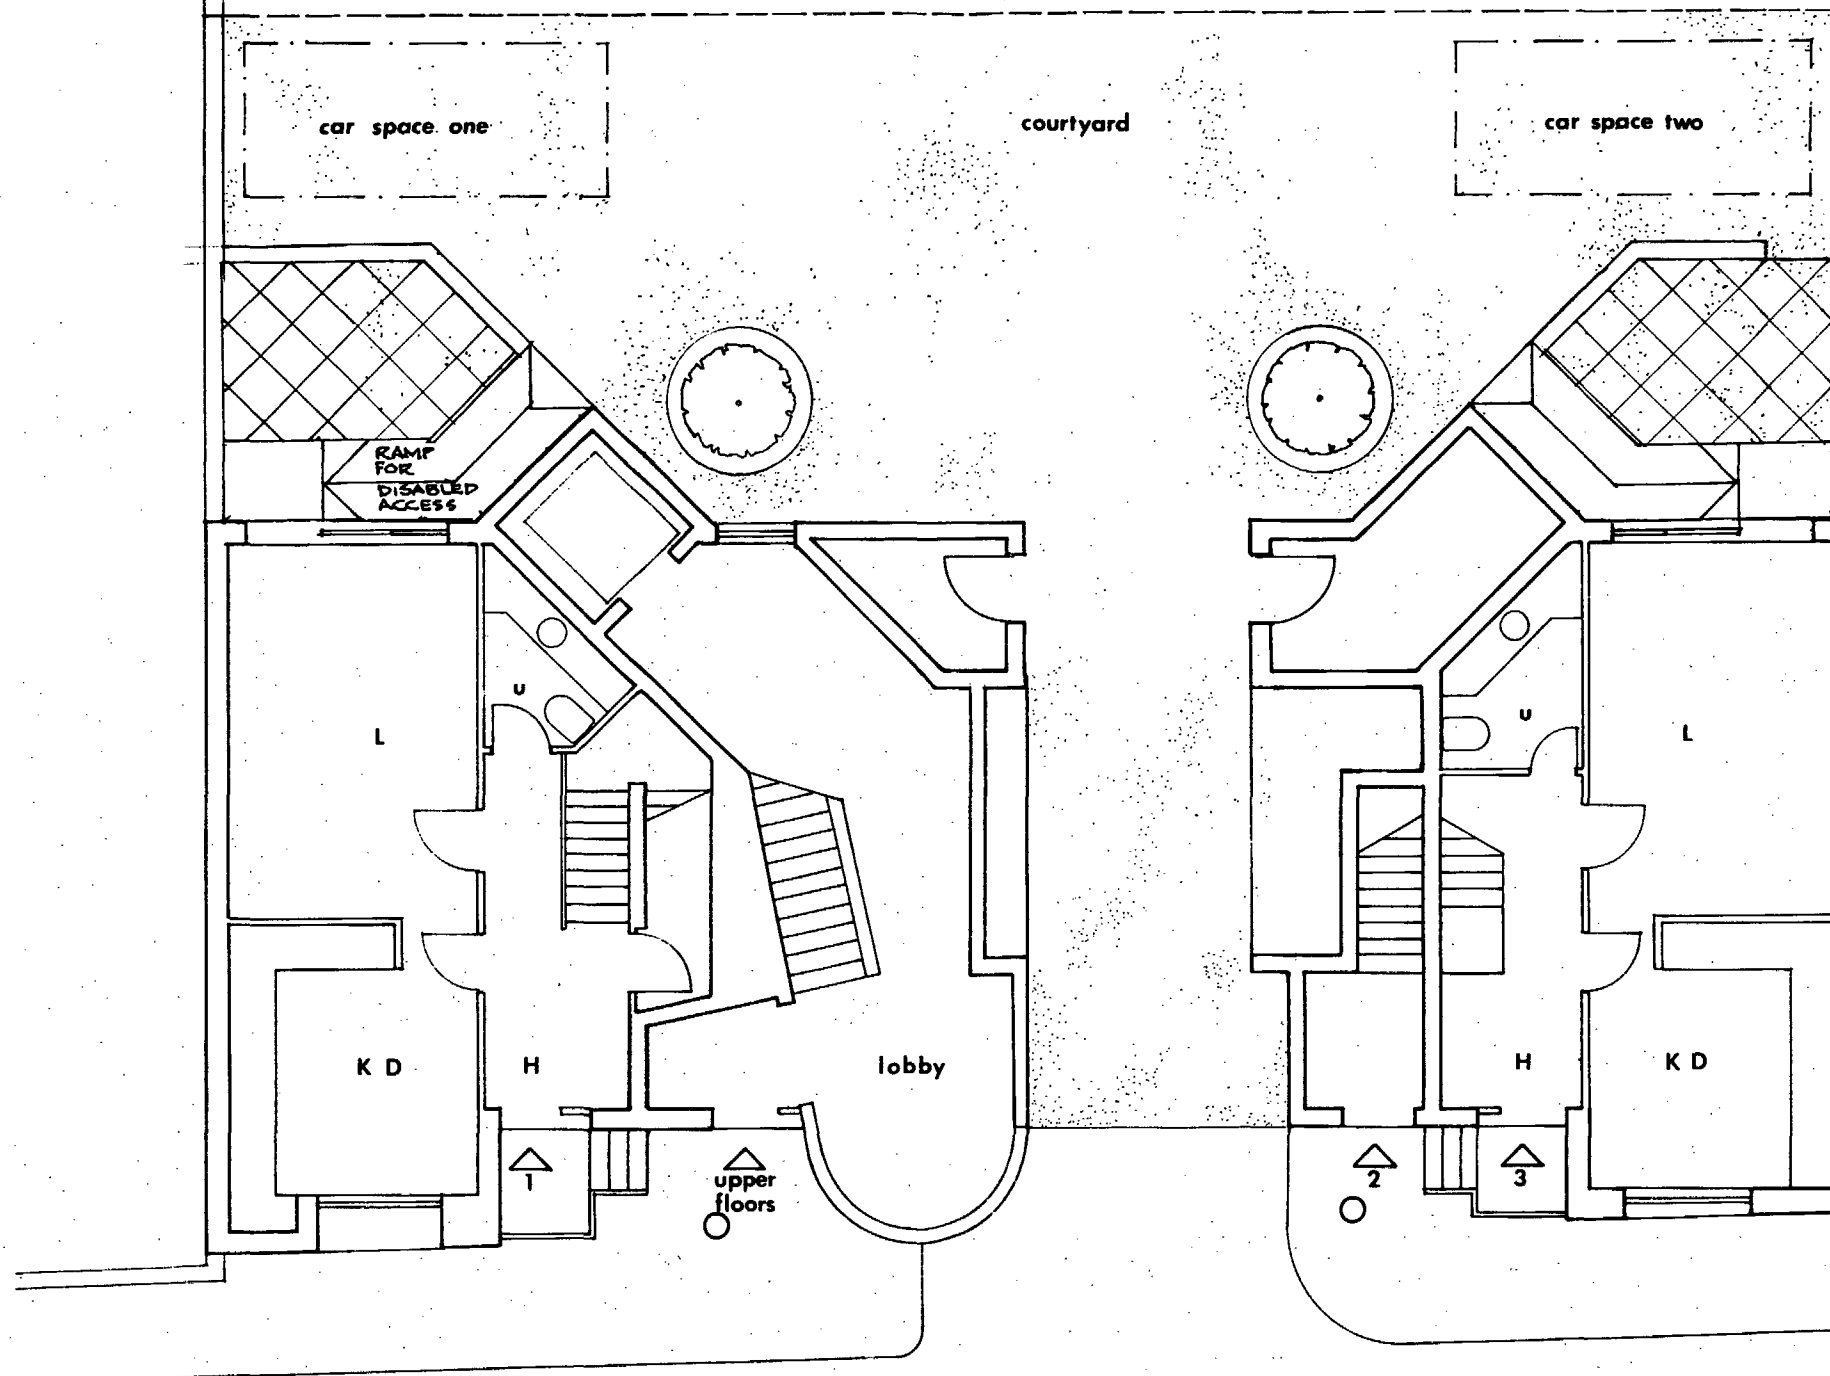


8900645 | 21

G P3^A


REV. A. 15-02-90
DISABLED ACCESS
PROVIDED FOR FLATS
1 & 2 on main floor

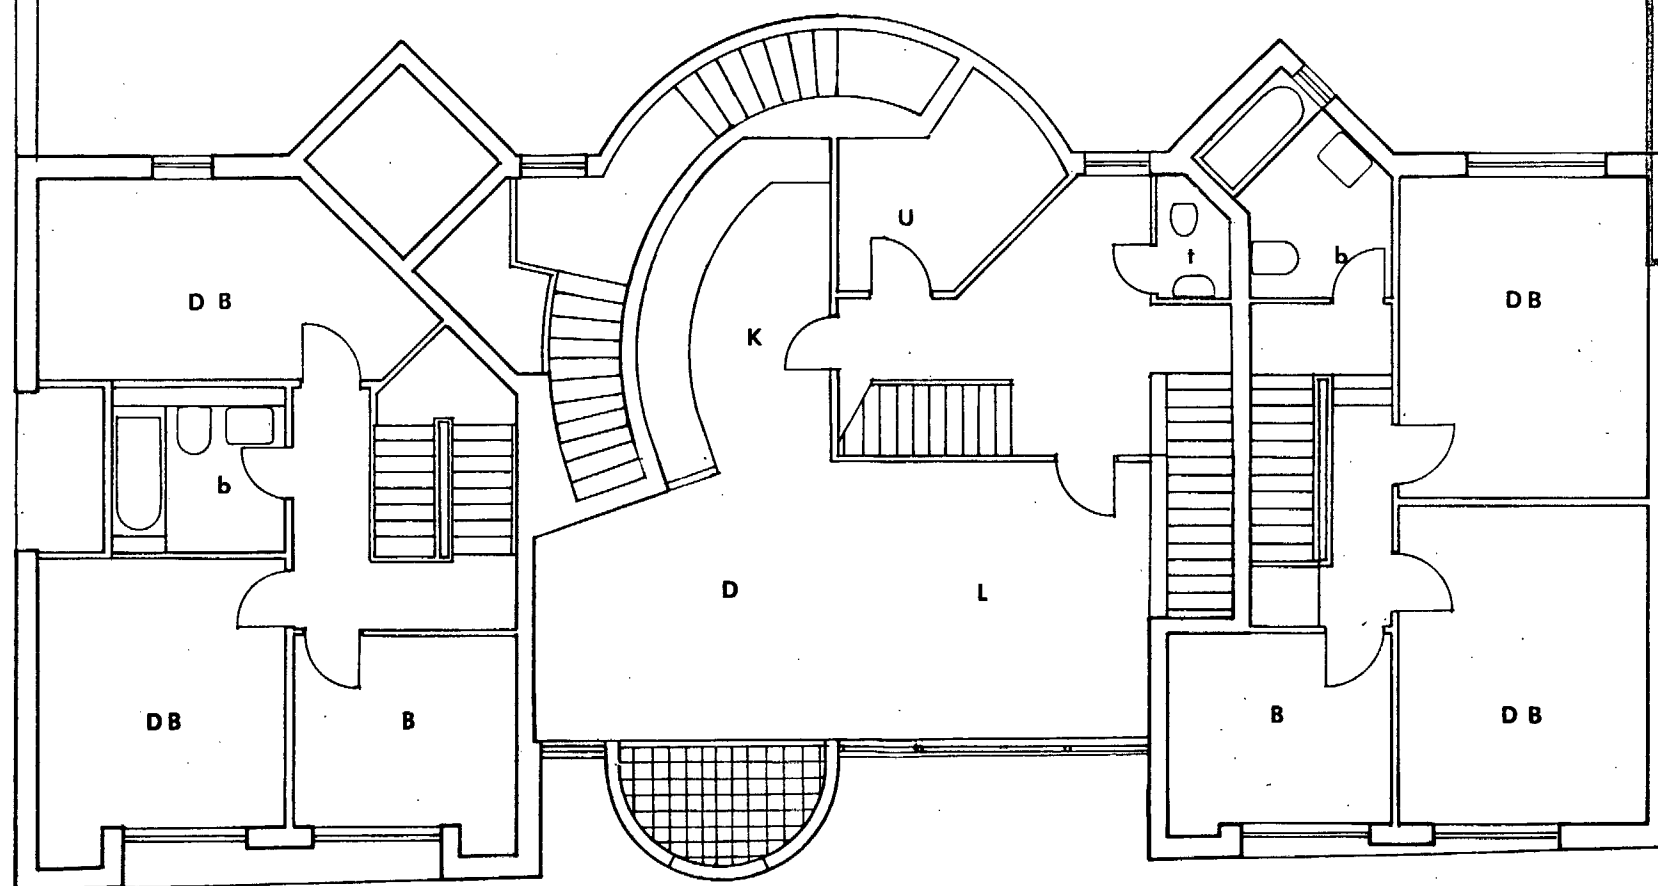

LONDON BOROUGH OF CAMDEN
TOWN AND COUNTRY PLANNING ACTS
22 FEB 1990
PLANS APPROVED
ON BEHALF OF THE COUNCIL

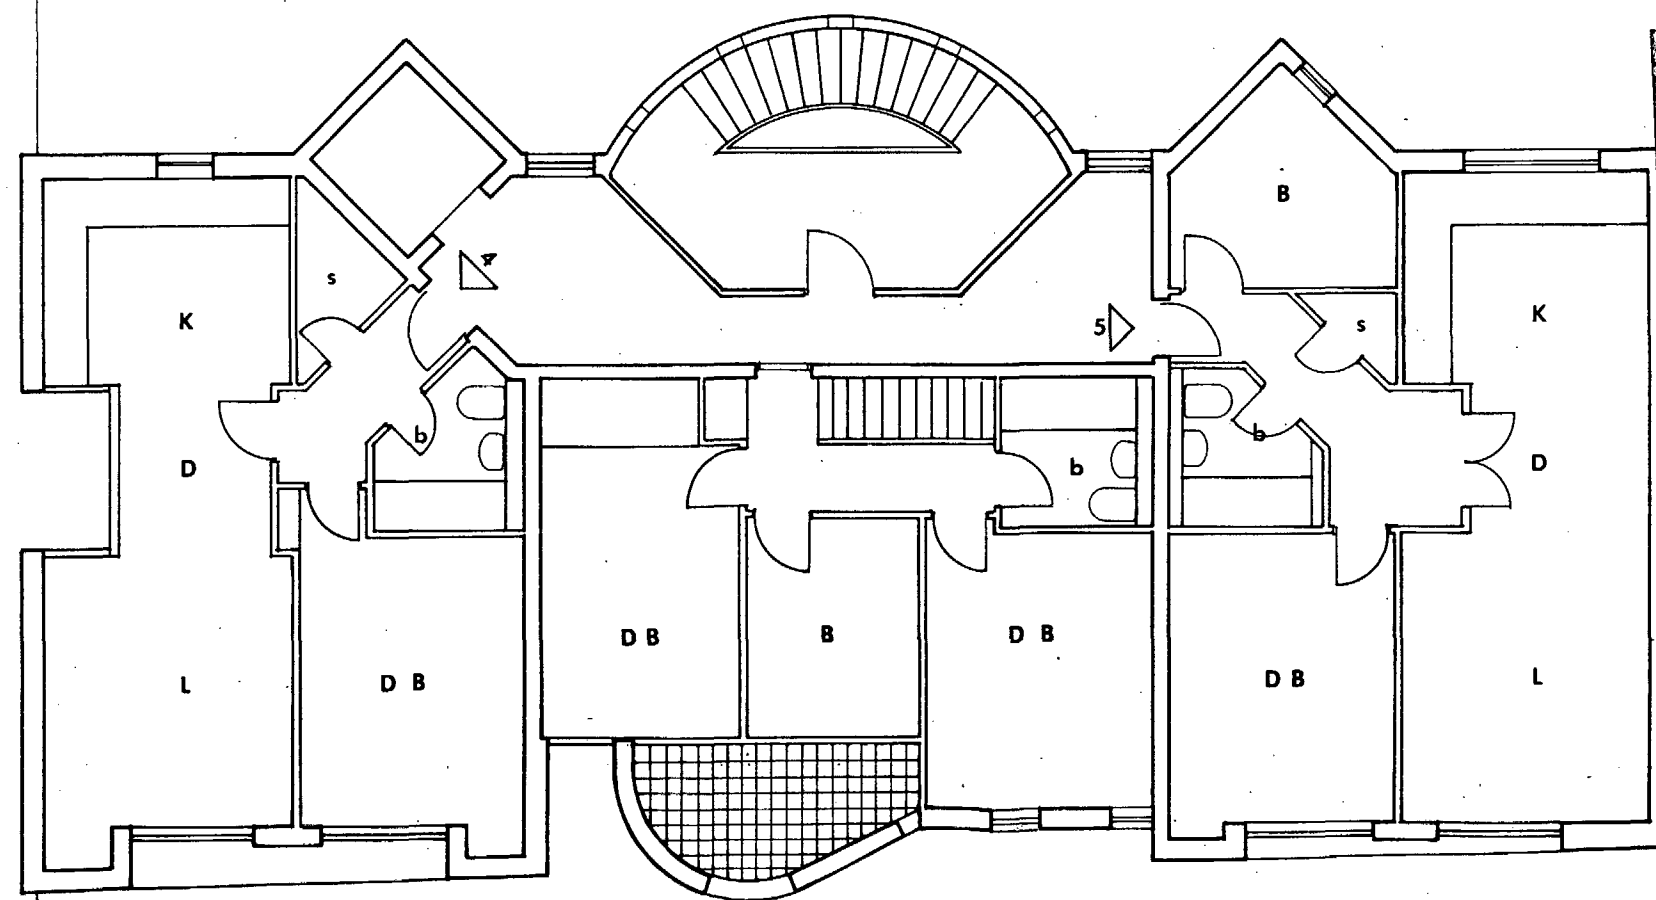


LONDON BOROUGH OF CAMDEN
TOWN AND COUNTRY PLANNING ACTS
22 FEB 1990
PLANS APPROVED
ON BEHALF OF THE COUNCIL

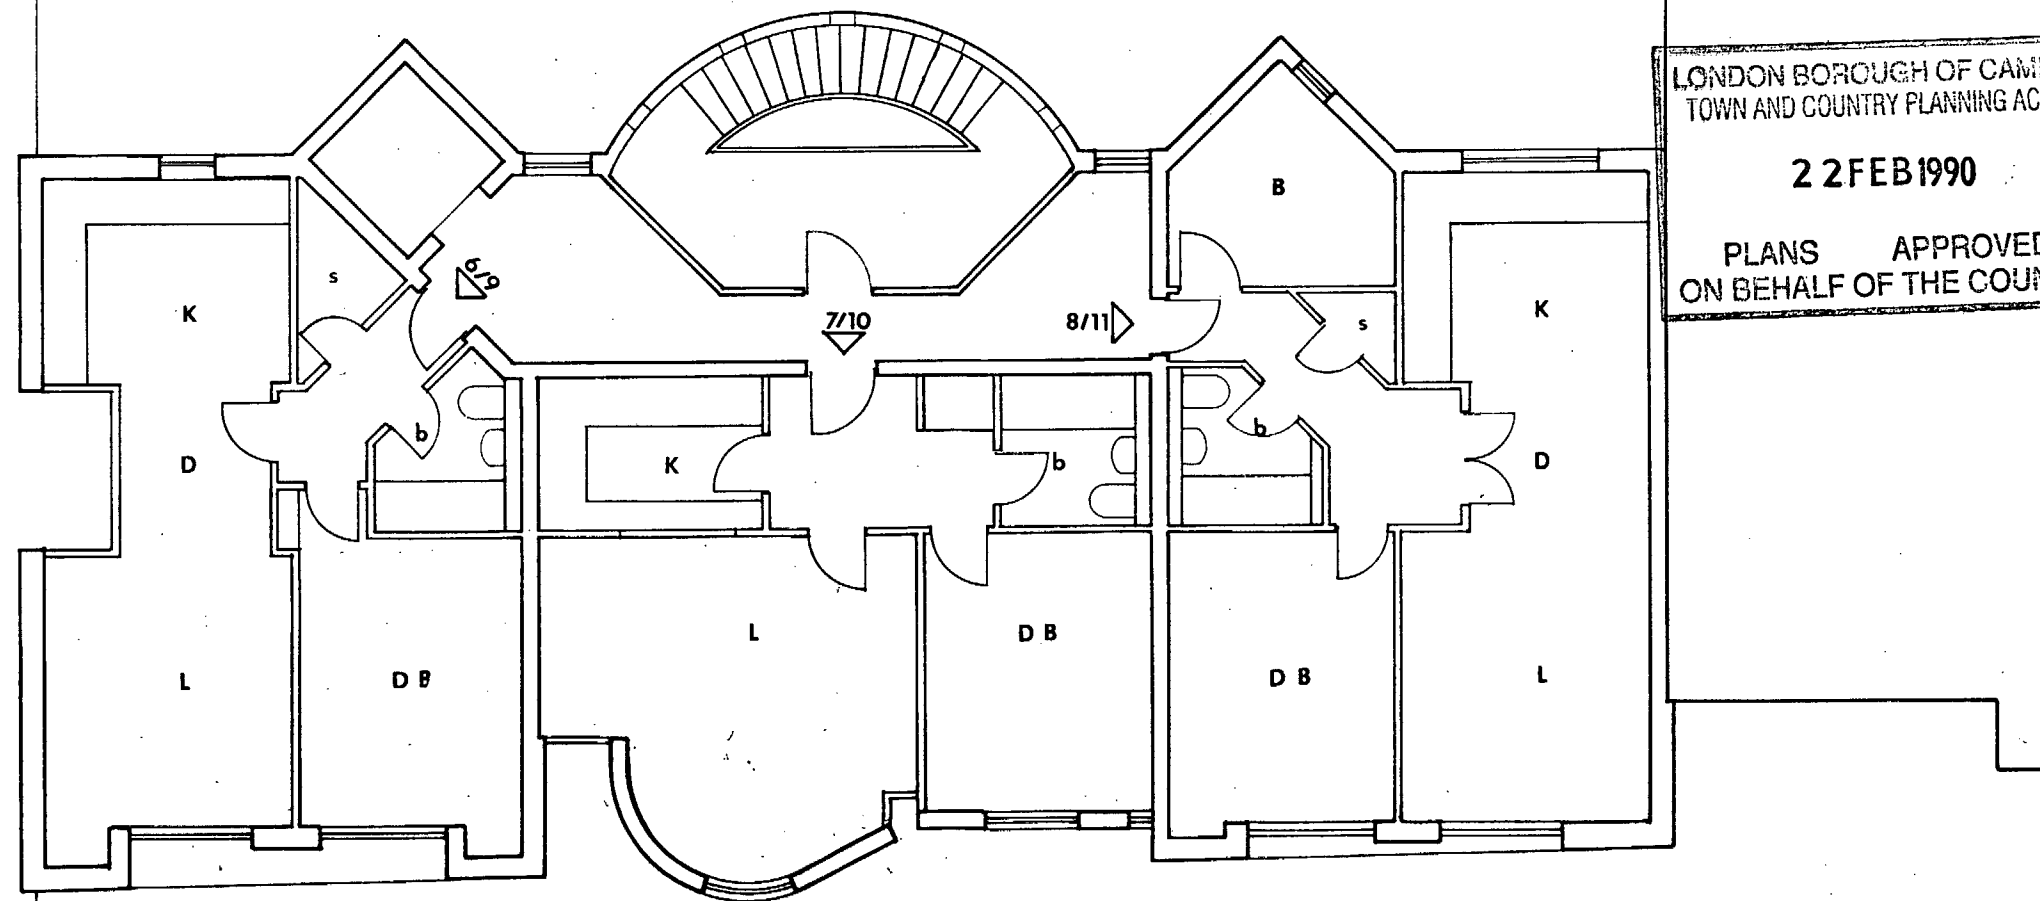

LONDON BOROUGH OF CAMDEN
TOWN AND COUNTRY PLANNING ACTS

22 FEB 1990


PLANS APPROVED
ON BEHALF OF THE COUNCIL

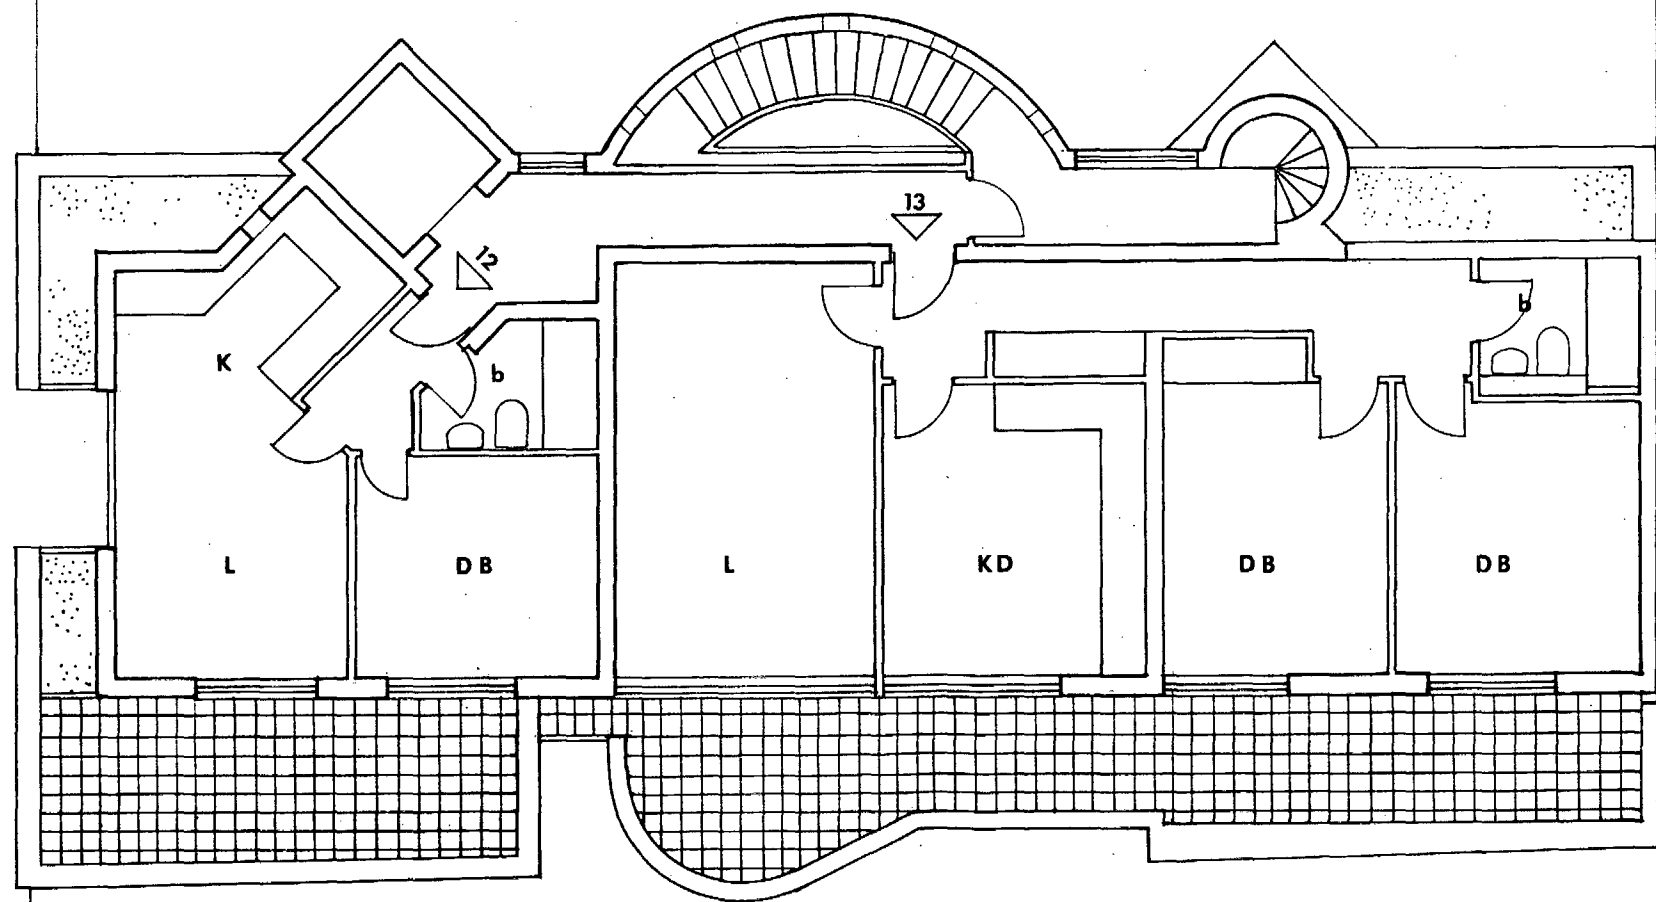

LONDON BOROUGH OF CAMDEN
TOWN AND COUNTRY PLANNING ACTS


22 FEB 1990

PLANS APPROVED
ON BEHALF OF THE COUNCIL

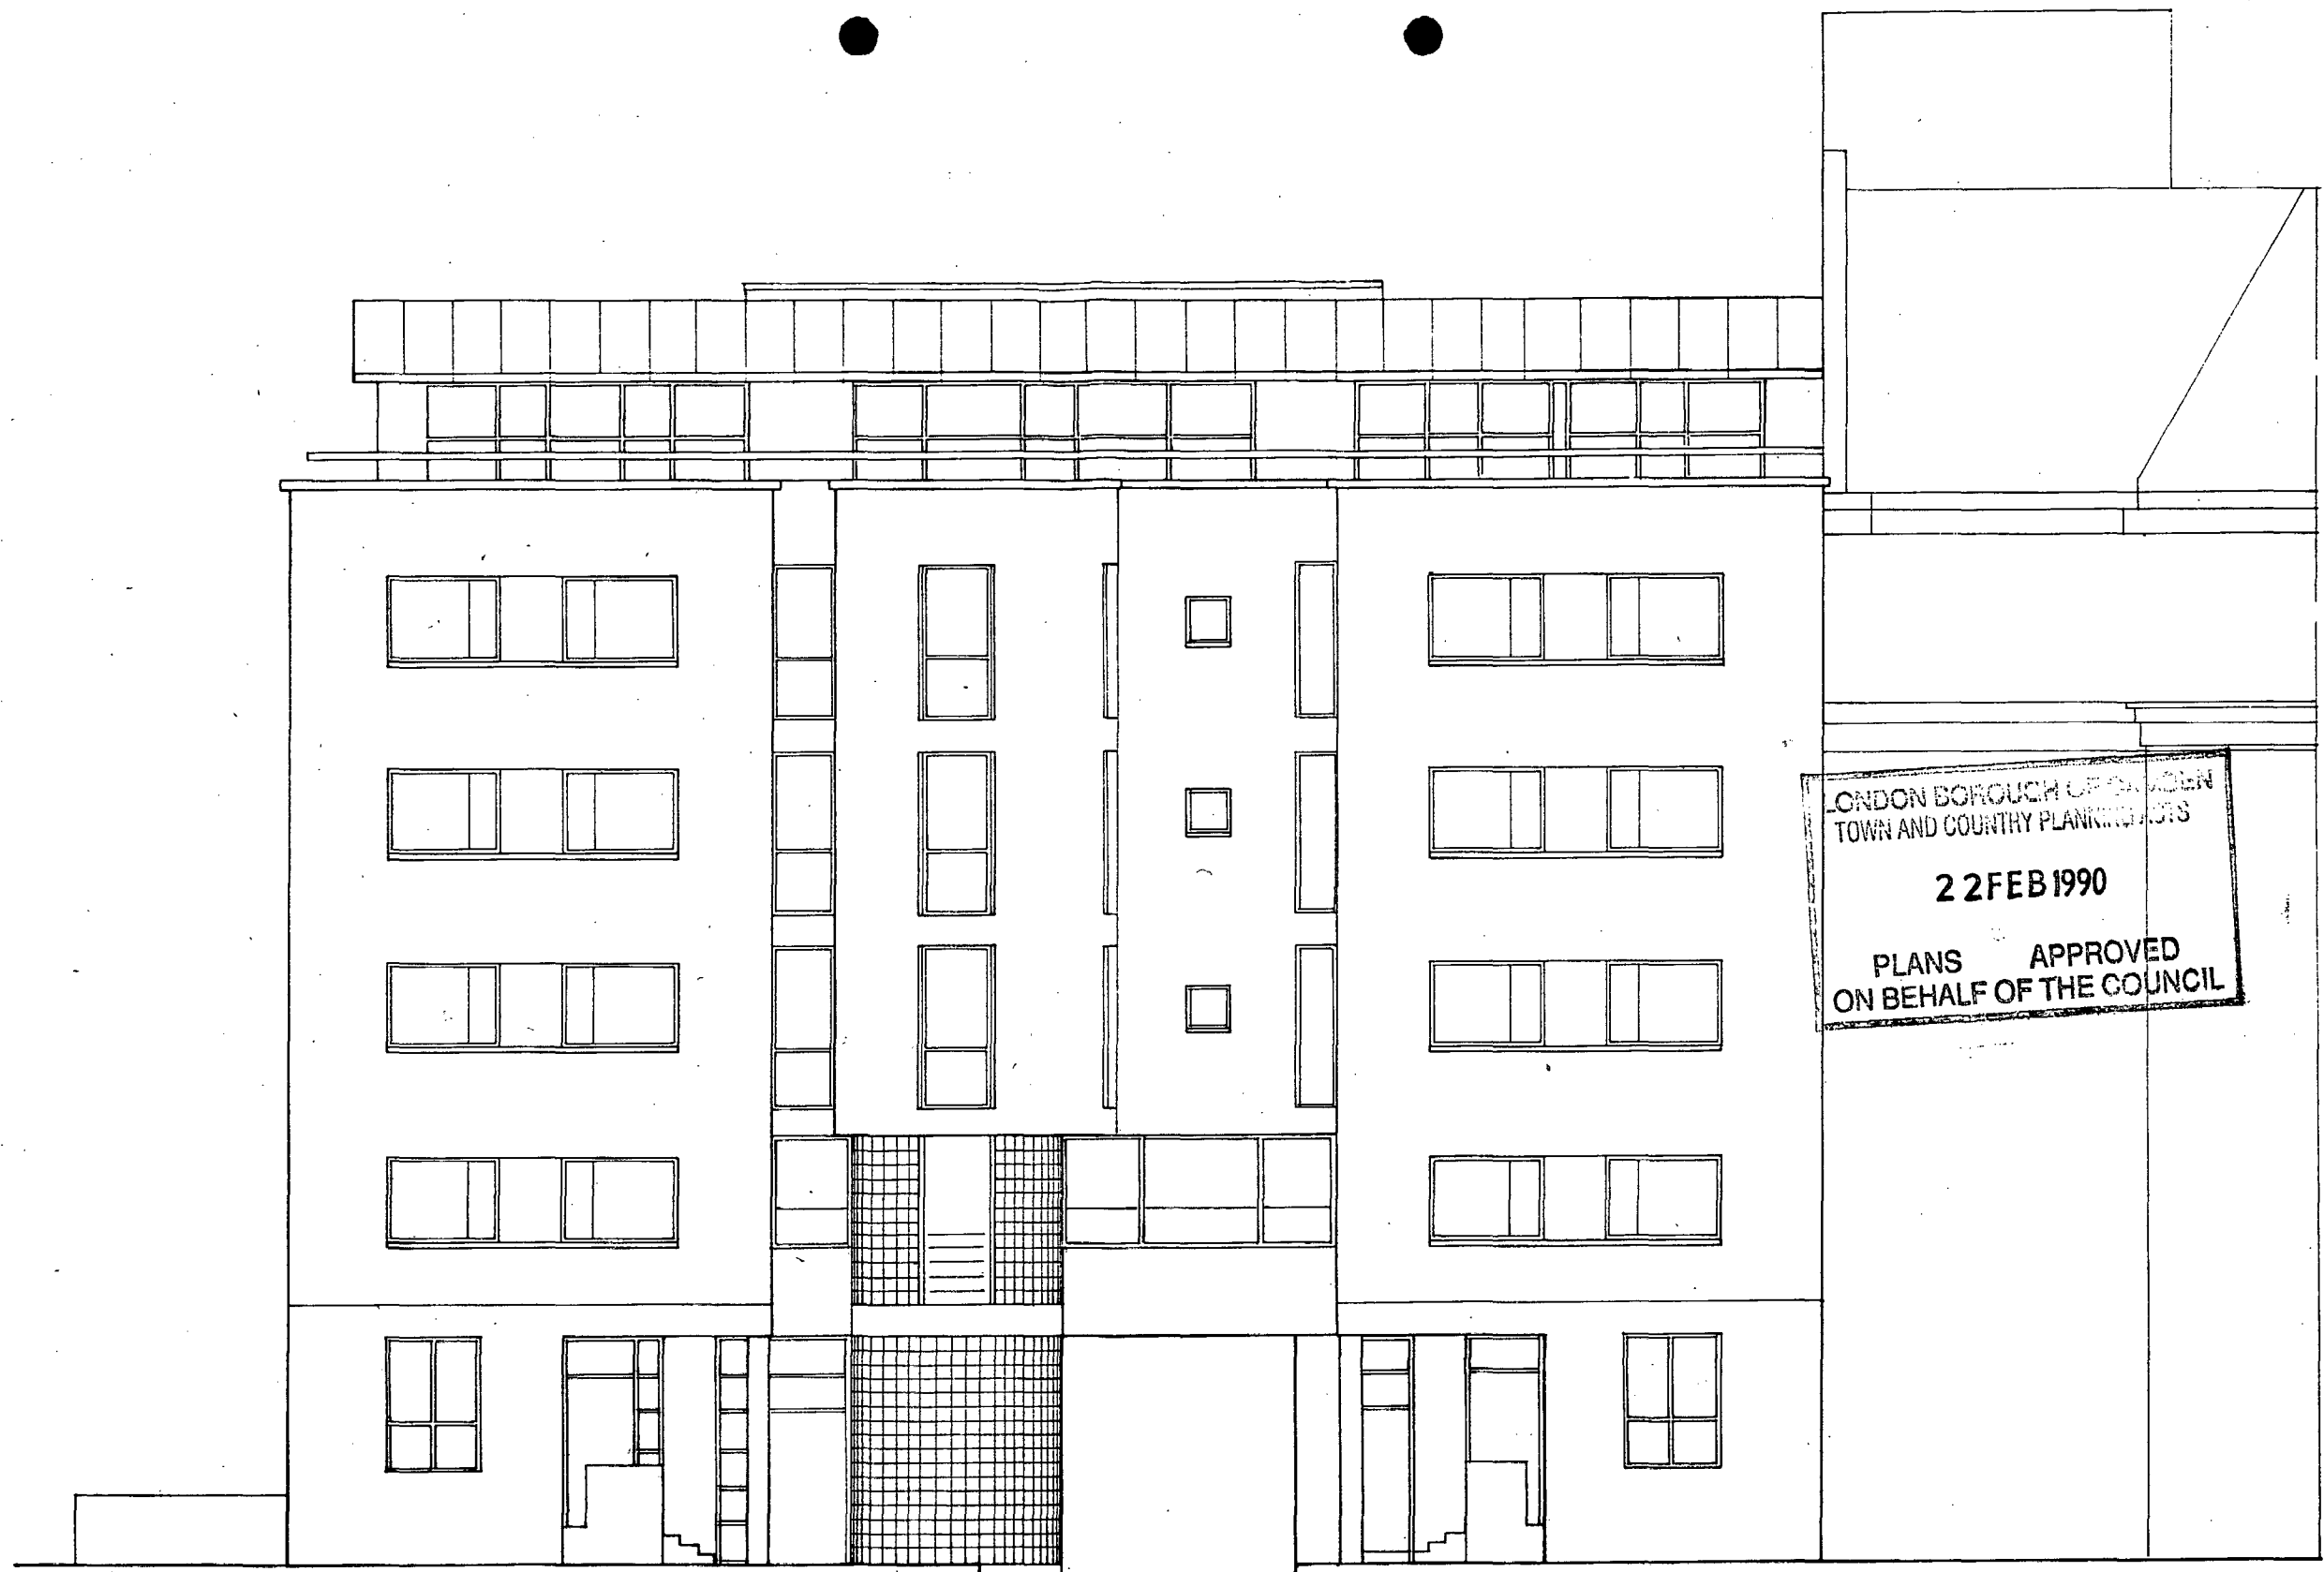


LONDON BOROUGH OF SUTTON
TOWN AND COUNTRY PLANNING ACTS
22 FEB 1990
PLANS APPROVED
ON BEHALF OF THE COUNCIL

ENDSLEIGH GARDENS ELEVATION

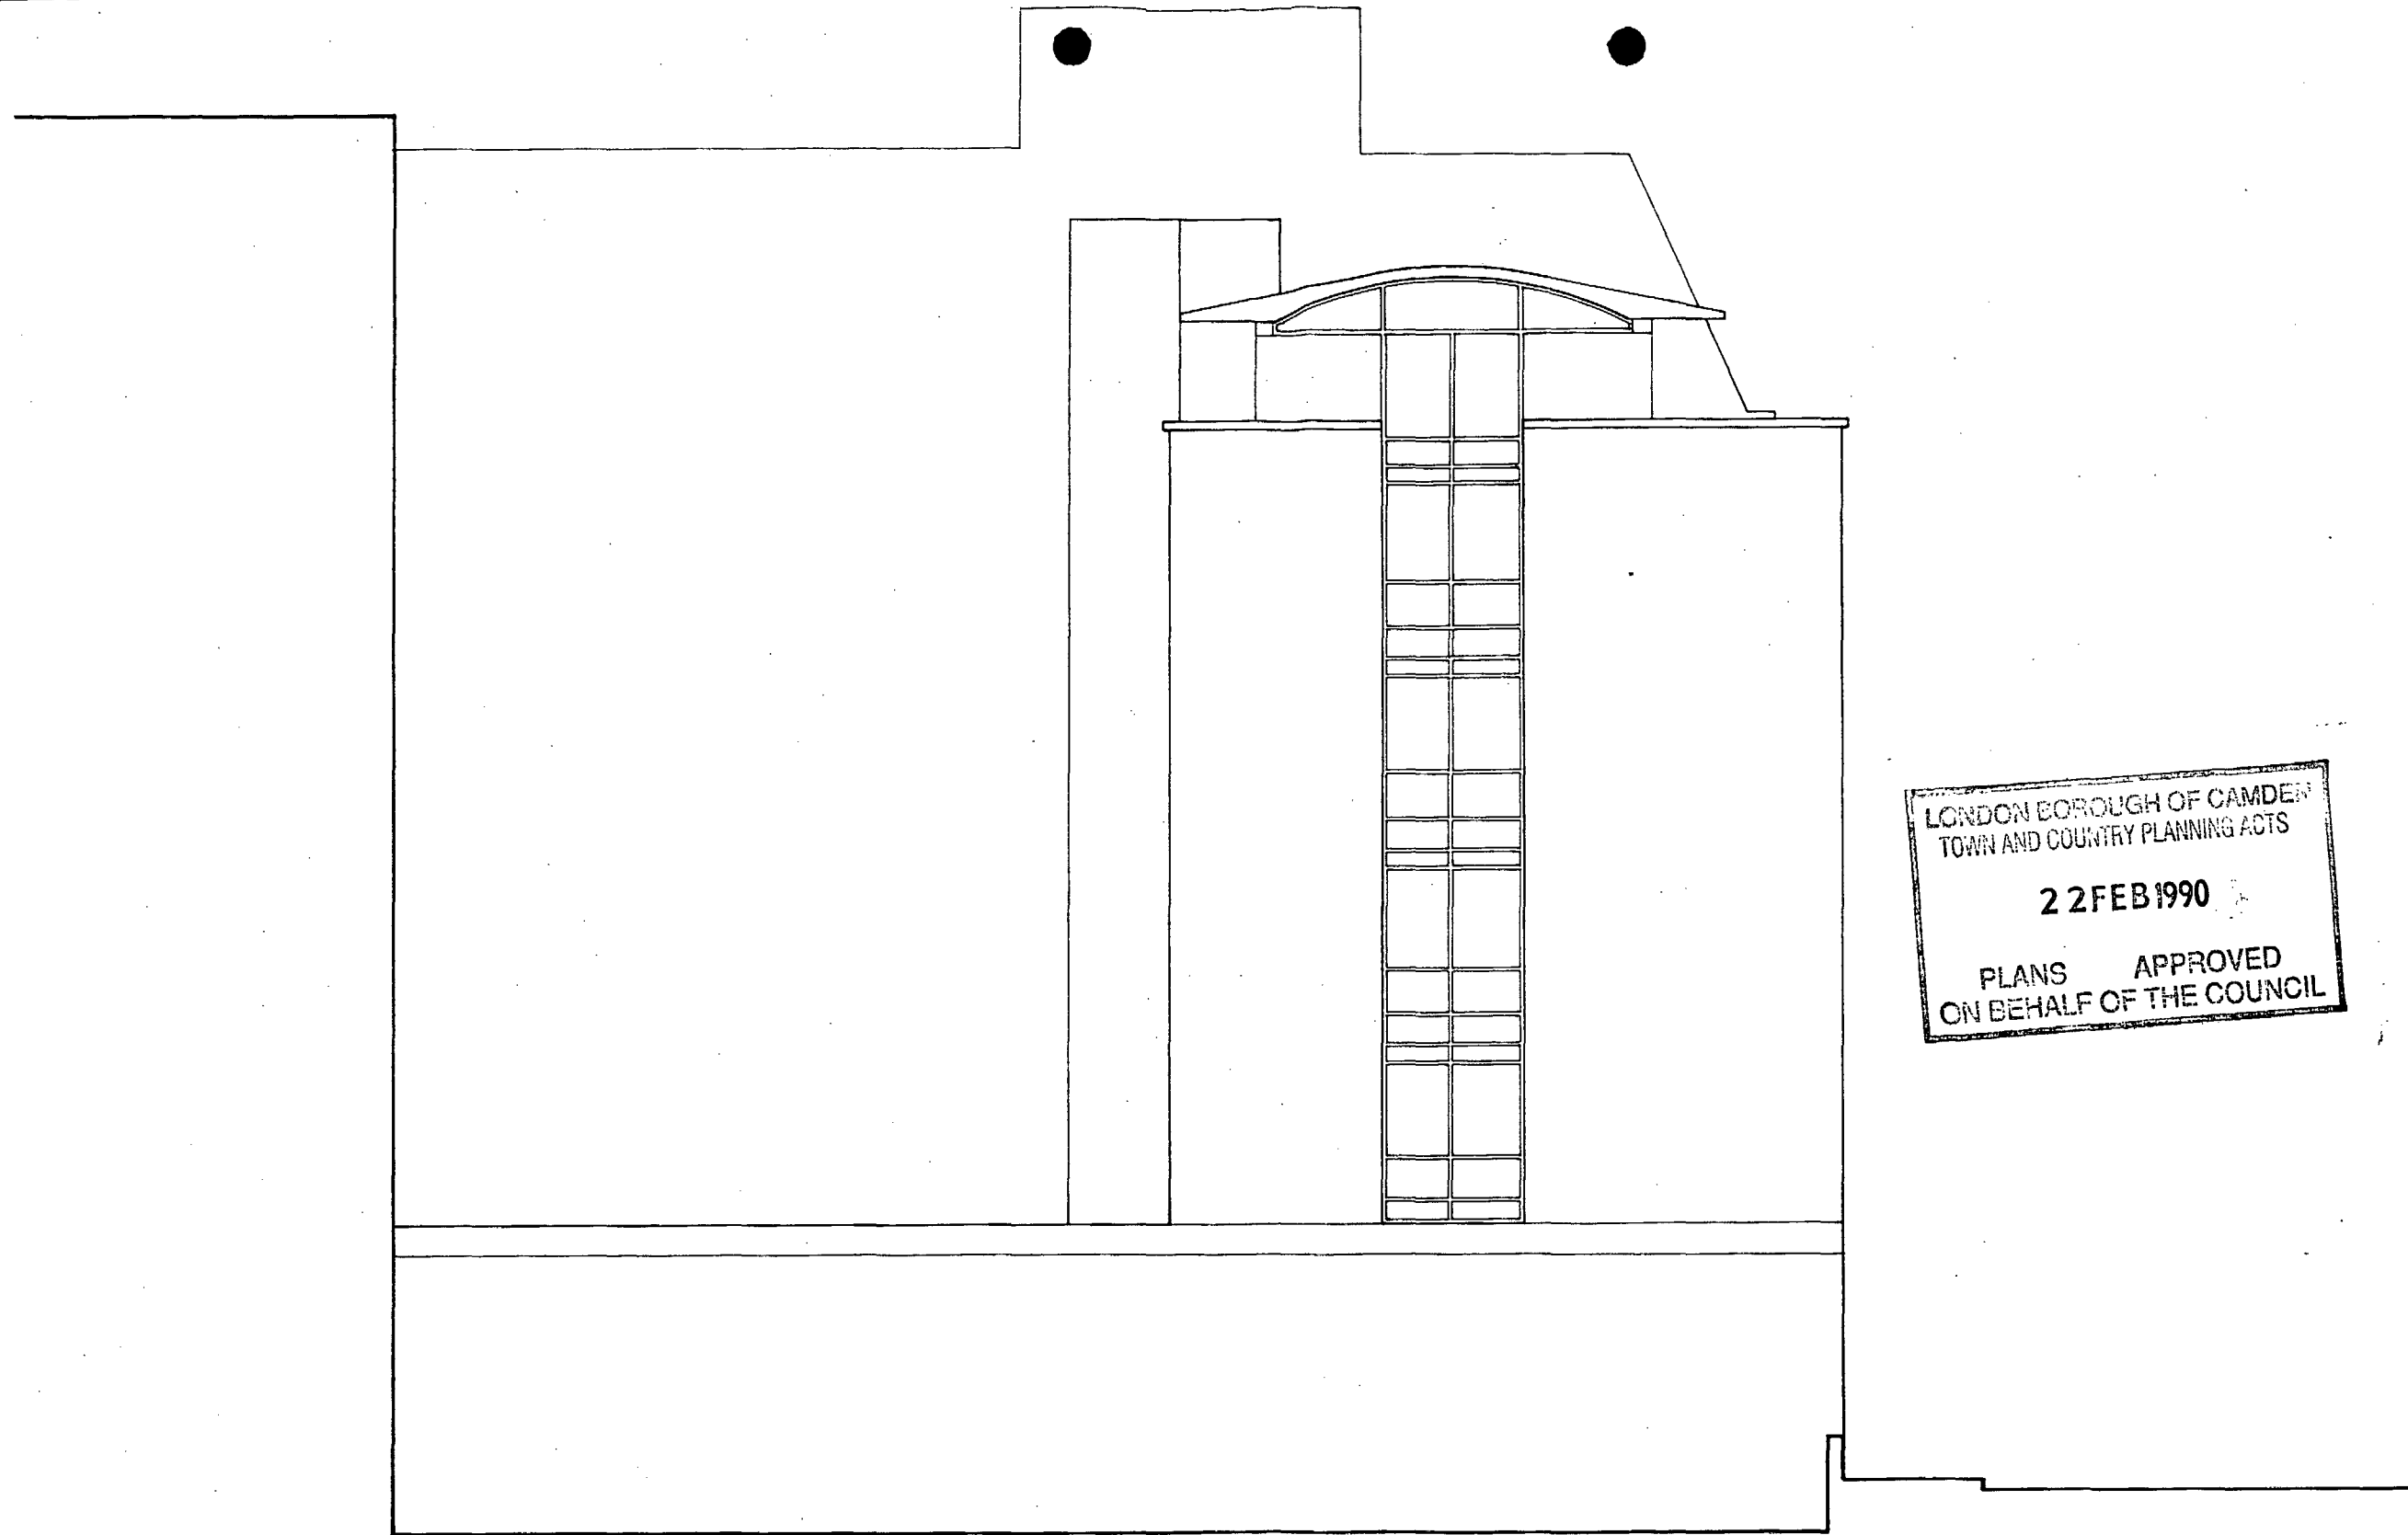


LONDON BOROUGH OF CAMDEN
TOWN AND COUNTRY PLANNING ACTS
22 FEB 1990
PLANS APPROVED
ON BEHALF OF THE COUNCIL

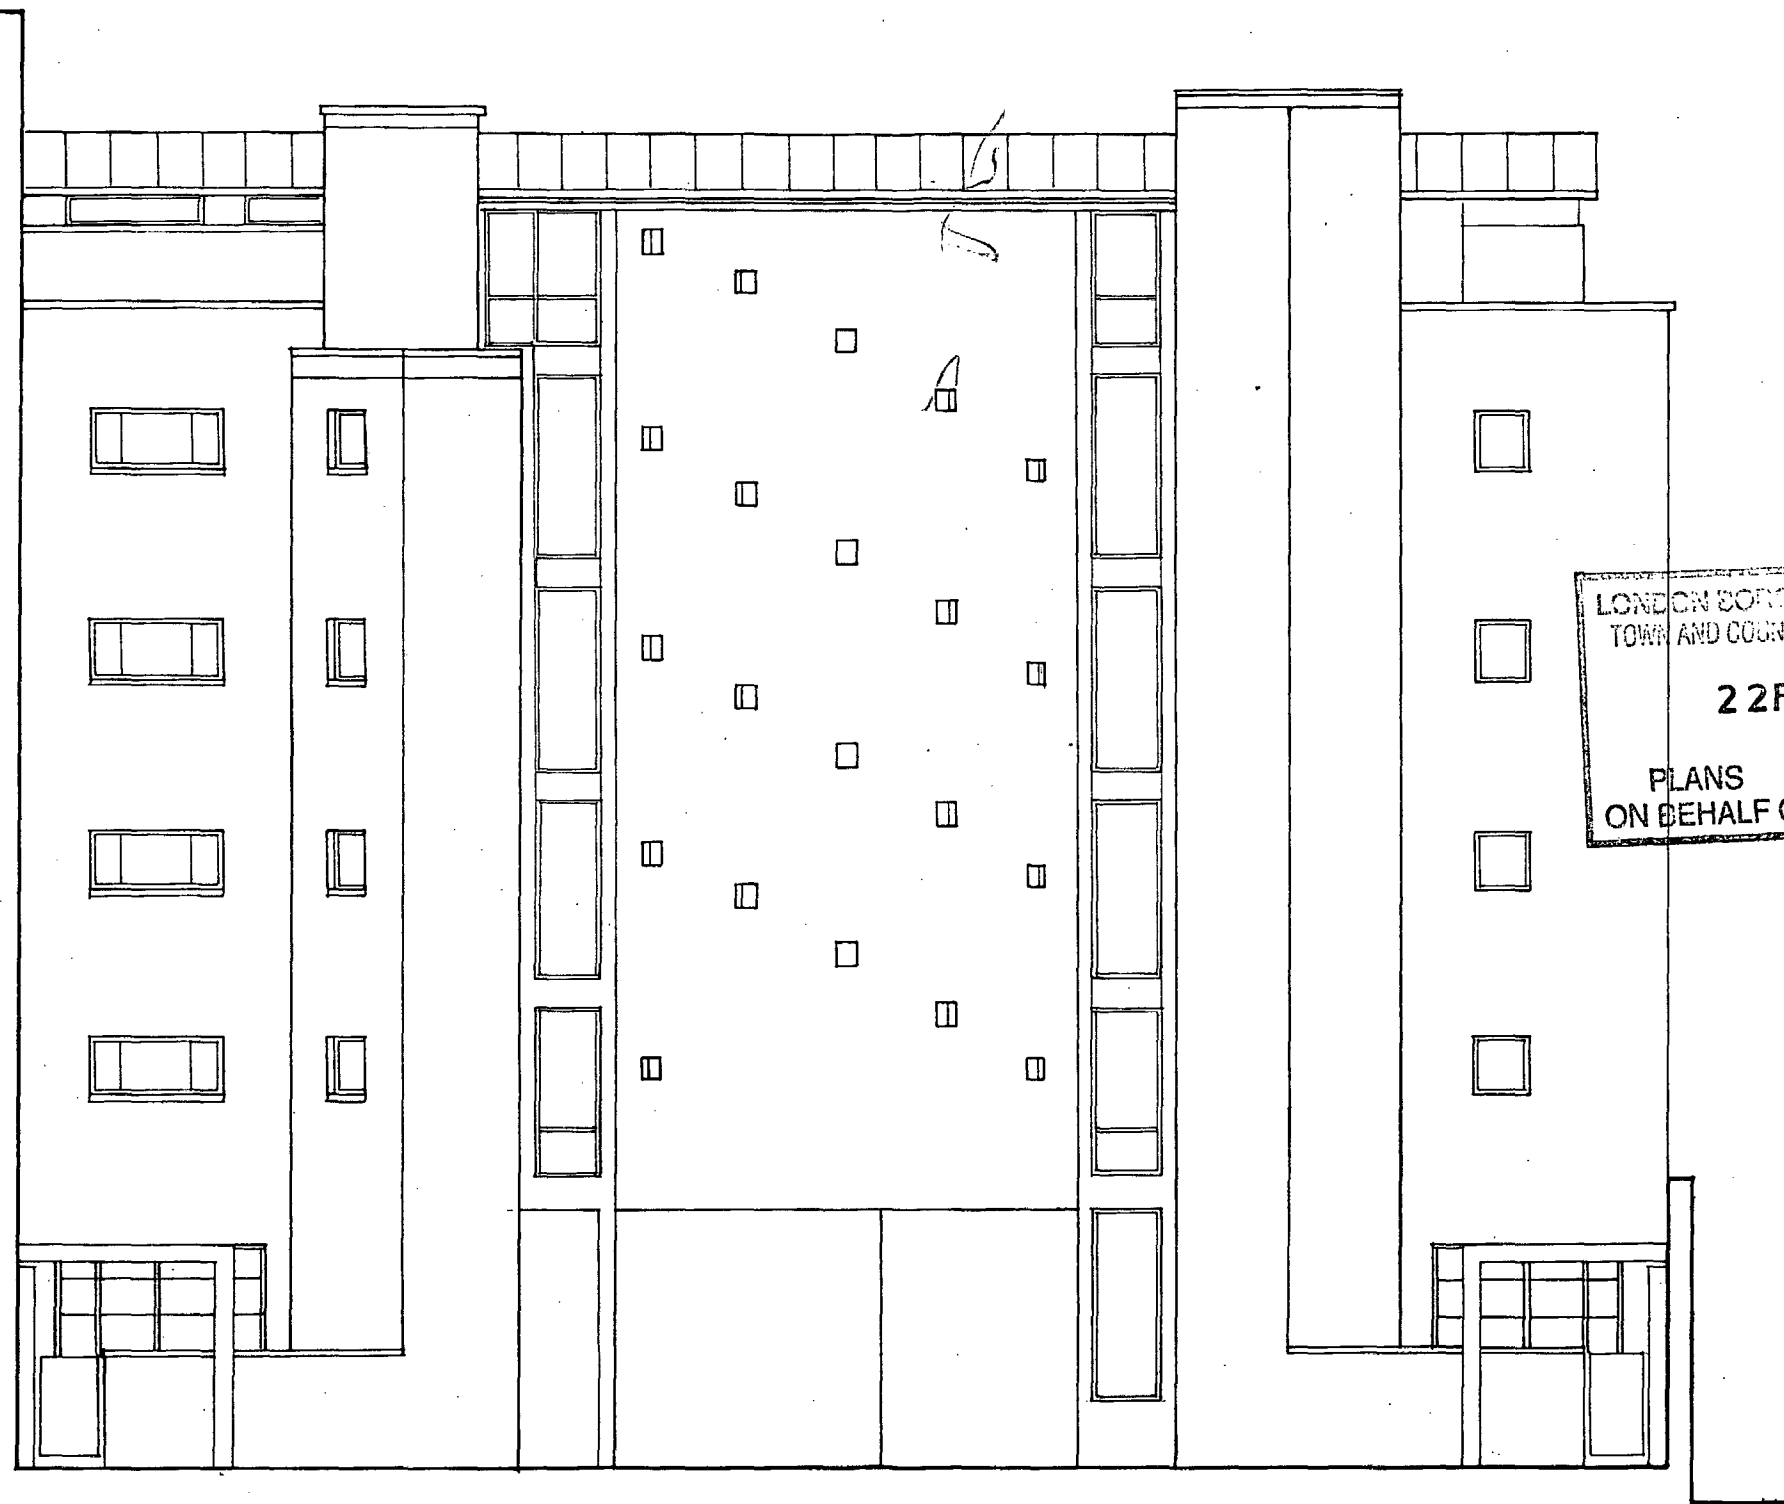

REAR ELEVATION



LONDON BOROUGH OF CAMDEN
TOWN AND COUNTRY PLANNING ACTS
22 FEB 1990
PLANS APPROVED
ON BEHALF OF THE COUNCIL

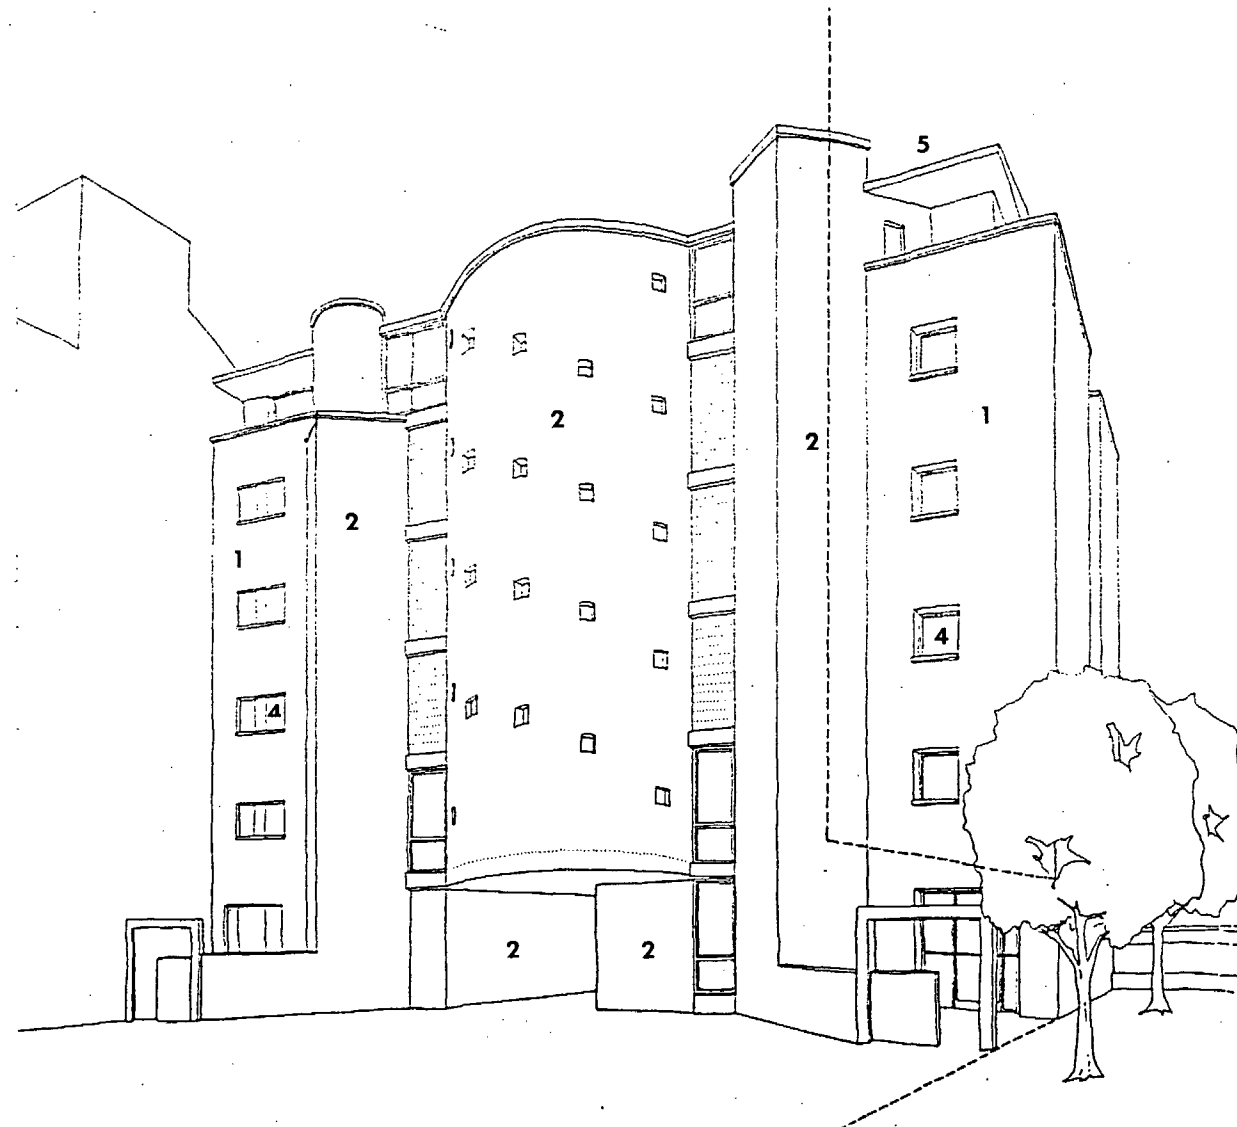

KEY TO PROPOSED MATERIALS :

- 1 LIGHT BUFF BRICKWORK
- 2 RENDER
- 3 GLASS BLOCK SCREEN
- 4 METAL WINDOWS
- 5 METAL SHEET ROOFING

