
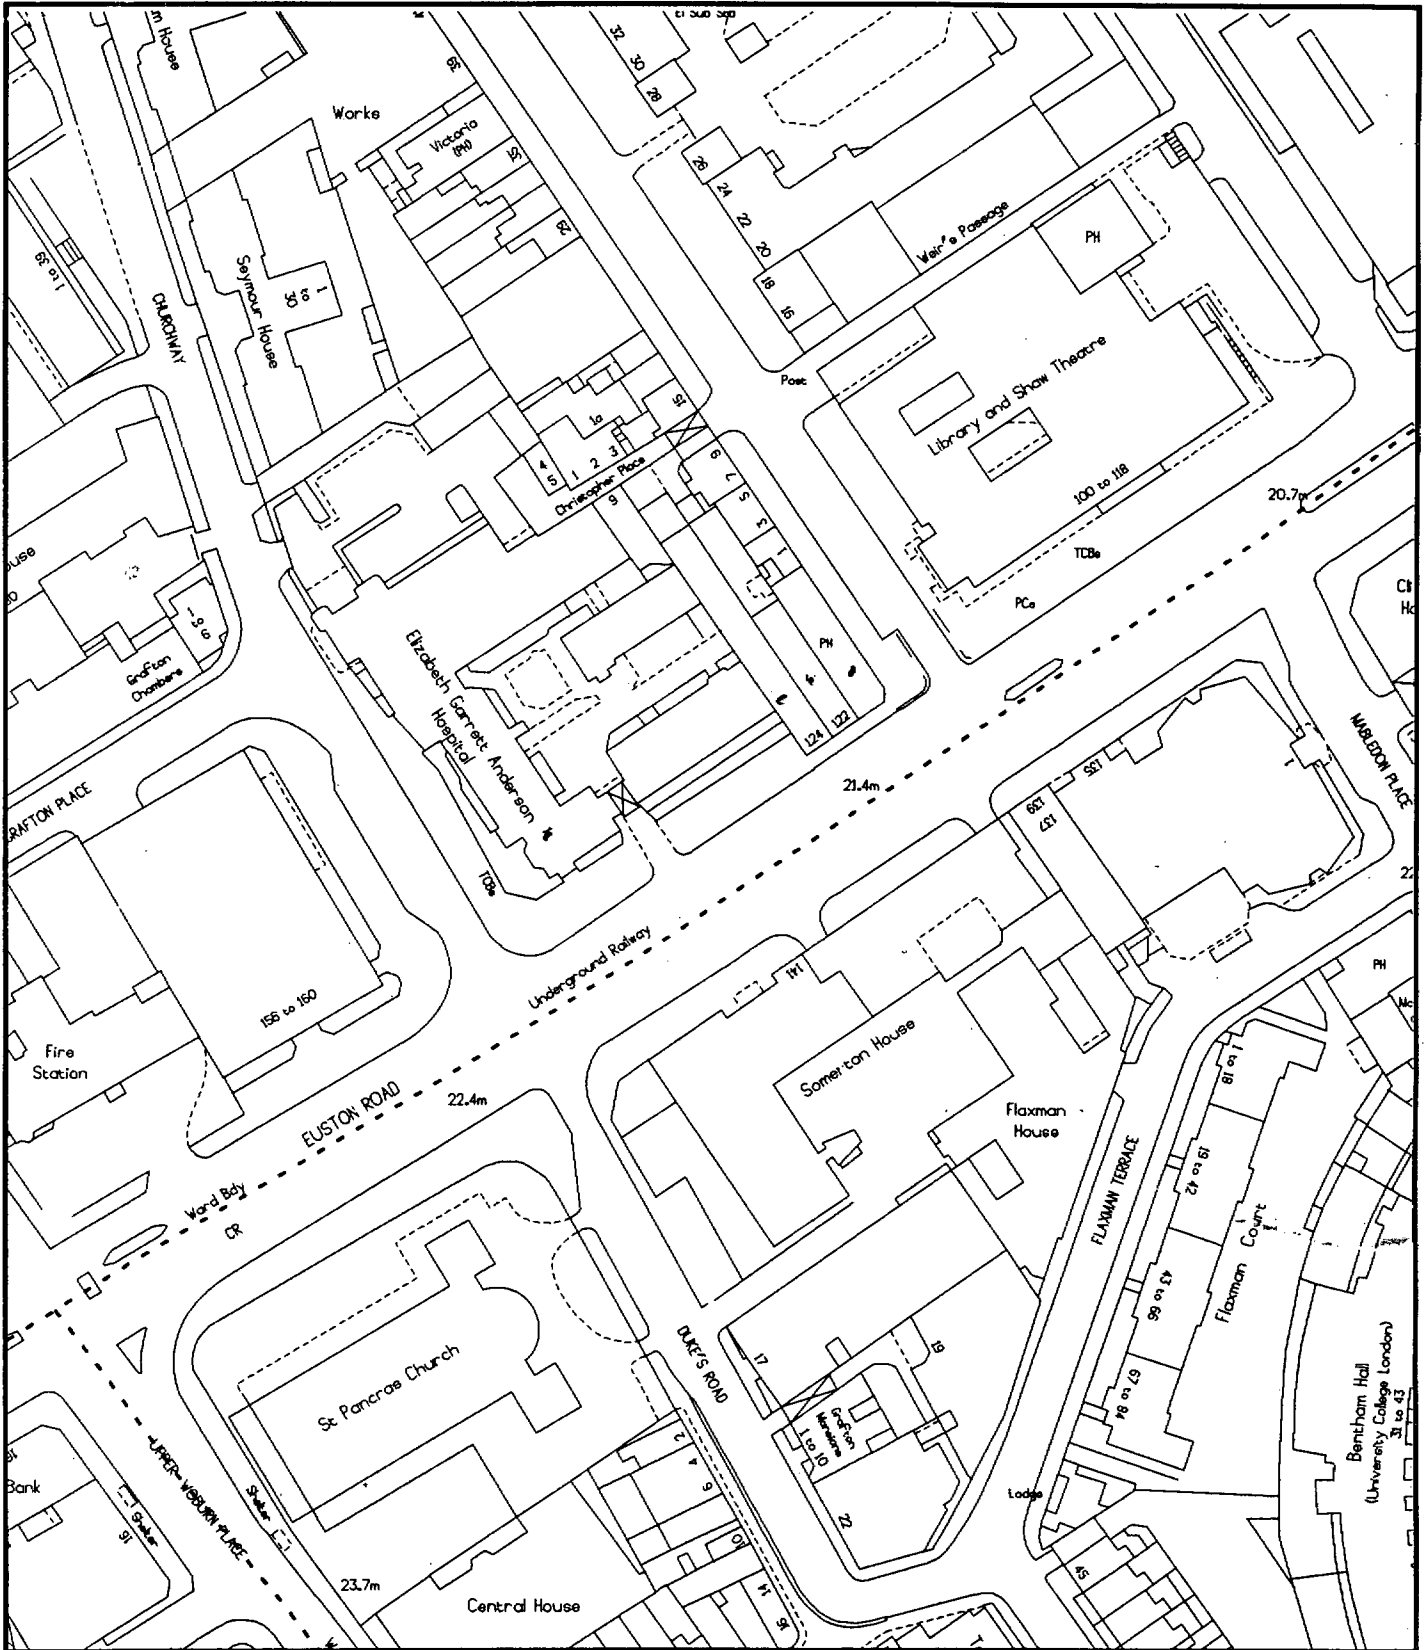


MP9300467

MARLEDON PLACE

LONDON BOROUGH OF CANNON TOWN AND COUNTRY PLANNING DEPARTMENT  
 06 JAN 1994  
 PLANS APPROVED  
 ON BEHALF OF THE COUNCIL

Title <b>124 EUSTON ROAD N1</b>		From ●	From ○
Drawing <b>LOCATION PLAN</b>		20 Dock Street London E1 8JP Tel 071 481 3062 Fax 071 702 2920	75 High Street Tonbridge Wells Kent TN11XZ Tel 0892 515311 Fax 0892 515285
Date <b>14.4.93</b>	Scale <b>NTS</b>		
File reference <b>406</b>	Drawing number <b>05</b>	Revision	
		Chartered Architects	
		 <b>HAZLE · McCORMACK · YOUNG</b>	



9300467

124 Euston Road NW1

## London Borough of Camden

Planning Transport & Health Services  
Town Hall Extension  
Argyle Street Entrance  
London WC1H 8EQ