

P9704941

Notes  
 11 FOR CEILING AND FLOOR FINISHED WITHIN  
 OFFICE AREAS REFER TO DRAWING SERIES  
 DD-2300 AND DD-2400  
 21 FOR CEILING FLOOR AND WALL FINISHES  
 WITHIN CORES REFER TO DRAWING SERIES  
 DD-4200 AND DD-4400  
 31 SOFFIT TO FLOOR SLAB IN OFFICE AREAS  
 AND WHERE THIS SLAB EXTENDS INTO THE CORES  
 TO BE SPRAY FINISHED WITH STERIDEX SEALANT

LONDON BOROUGH OF CAMDEN  
 TOWN AND COUNTRY PLANNING ACTS  
 20 NOV 1997  
 PLANS APPROVED  
 ON BEHALF OF THE COUNCIL


- Revisions
- A REVISED TO AGREEMENT FOR LEASE LAYOUT  
Revised by NRM on 15-AUG-95
  - B REVISION TO CORE 3  
Revised by JM on 18-AUG-95
  - C CORE LAYOUTS REVISED  
Revised by BRIAN on 11-SEP-95
  - D CORES 1 & 5 LAYOUTS REVISED  
Revised by BV on 09-OCT-95
  - E AMENDMENTS TO DRY LINING  
Revised by BV on 28-NOV-95
  - F FINISHES NOTES ADDED  
Revised by JM on 15-JAN-96
  - G GENERAL UPDATES AND REVISIONS  
Revised by JM on 10 APR 96


**Arup Associates**  
 Architects + Engineers + Quantity Surveyors

37 Fleetway Square London W1P 6AA England  
 Telephone +44 (71) 465 5555 Facsimile +44 (71) 465 2561  
 Tlx THIRD FLOOR GA (LEVEL 3)

Drawn by LH  
 Date 22-MAY-95  
 Scale 1:200

AA39046/DD-302

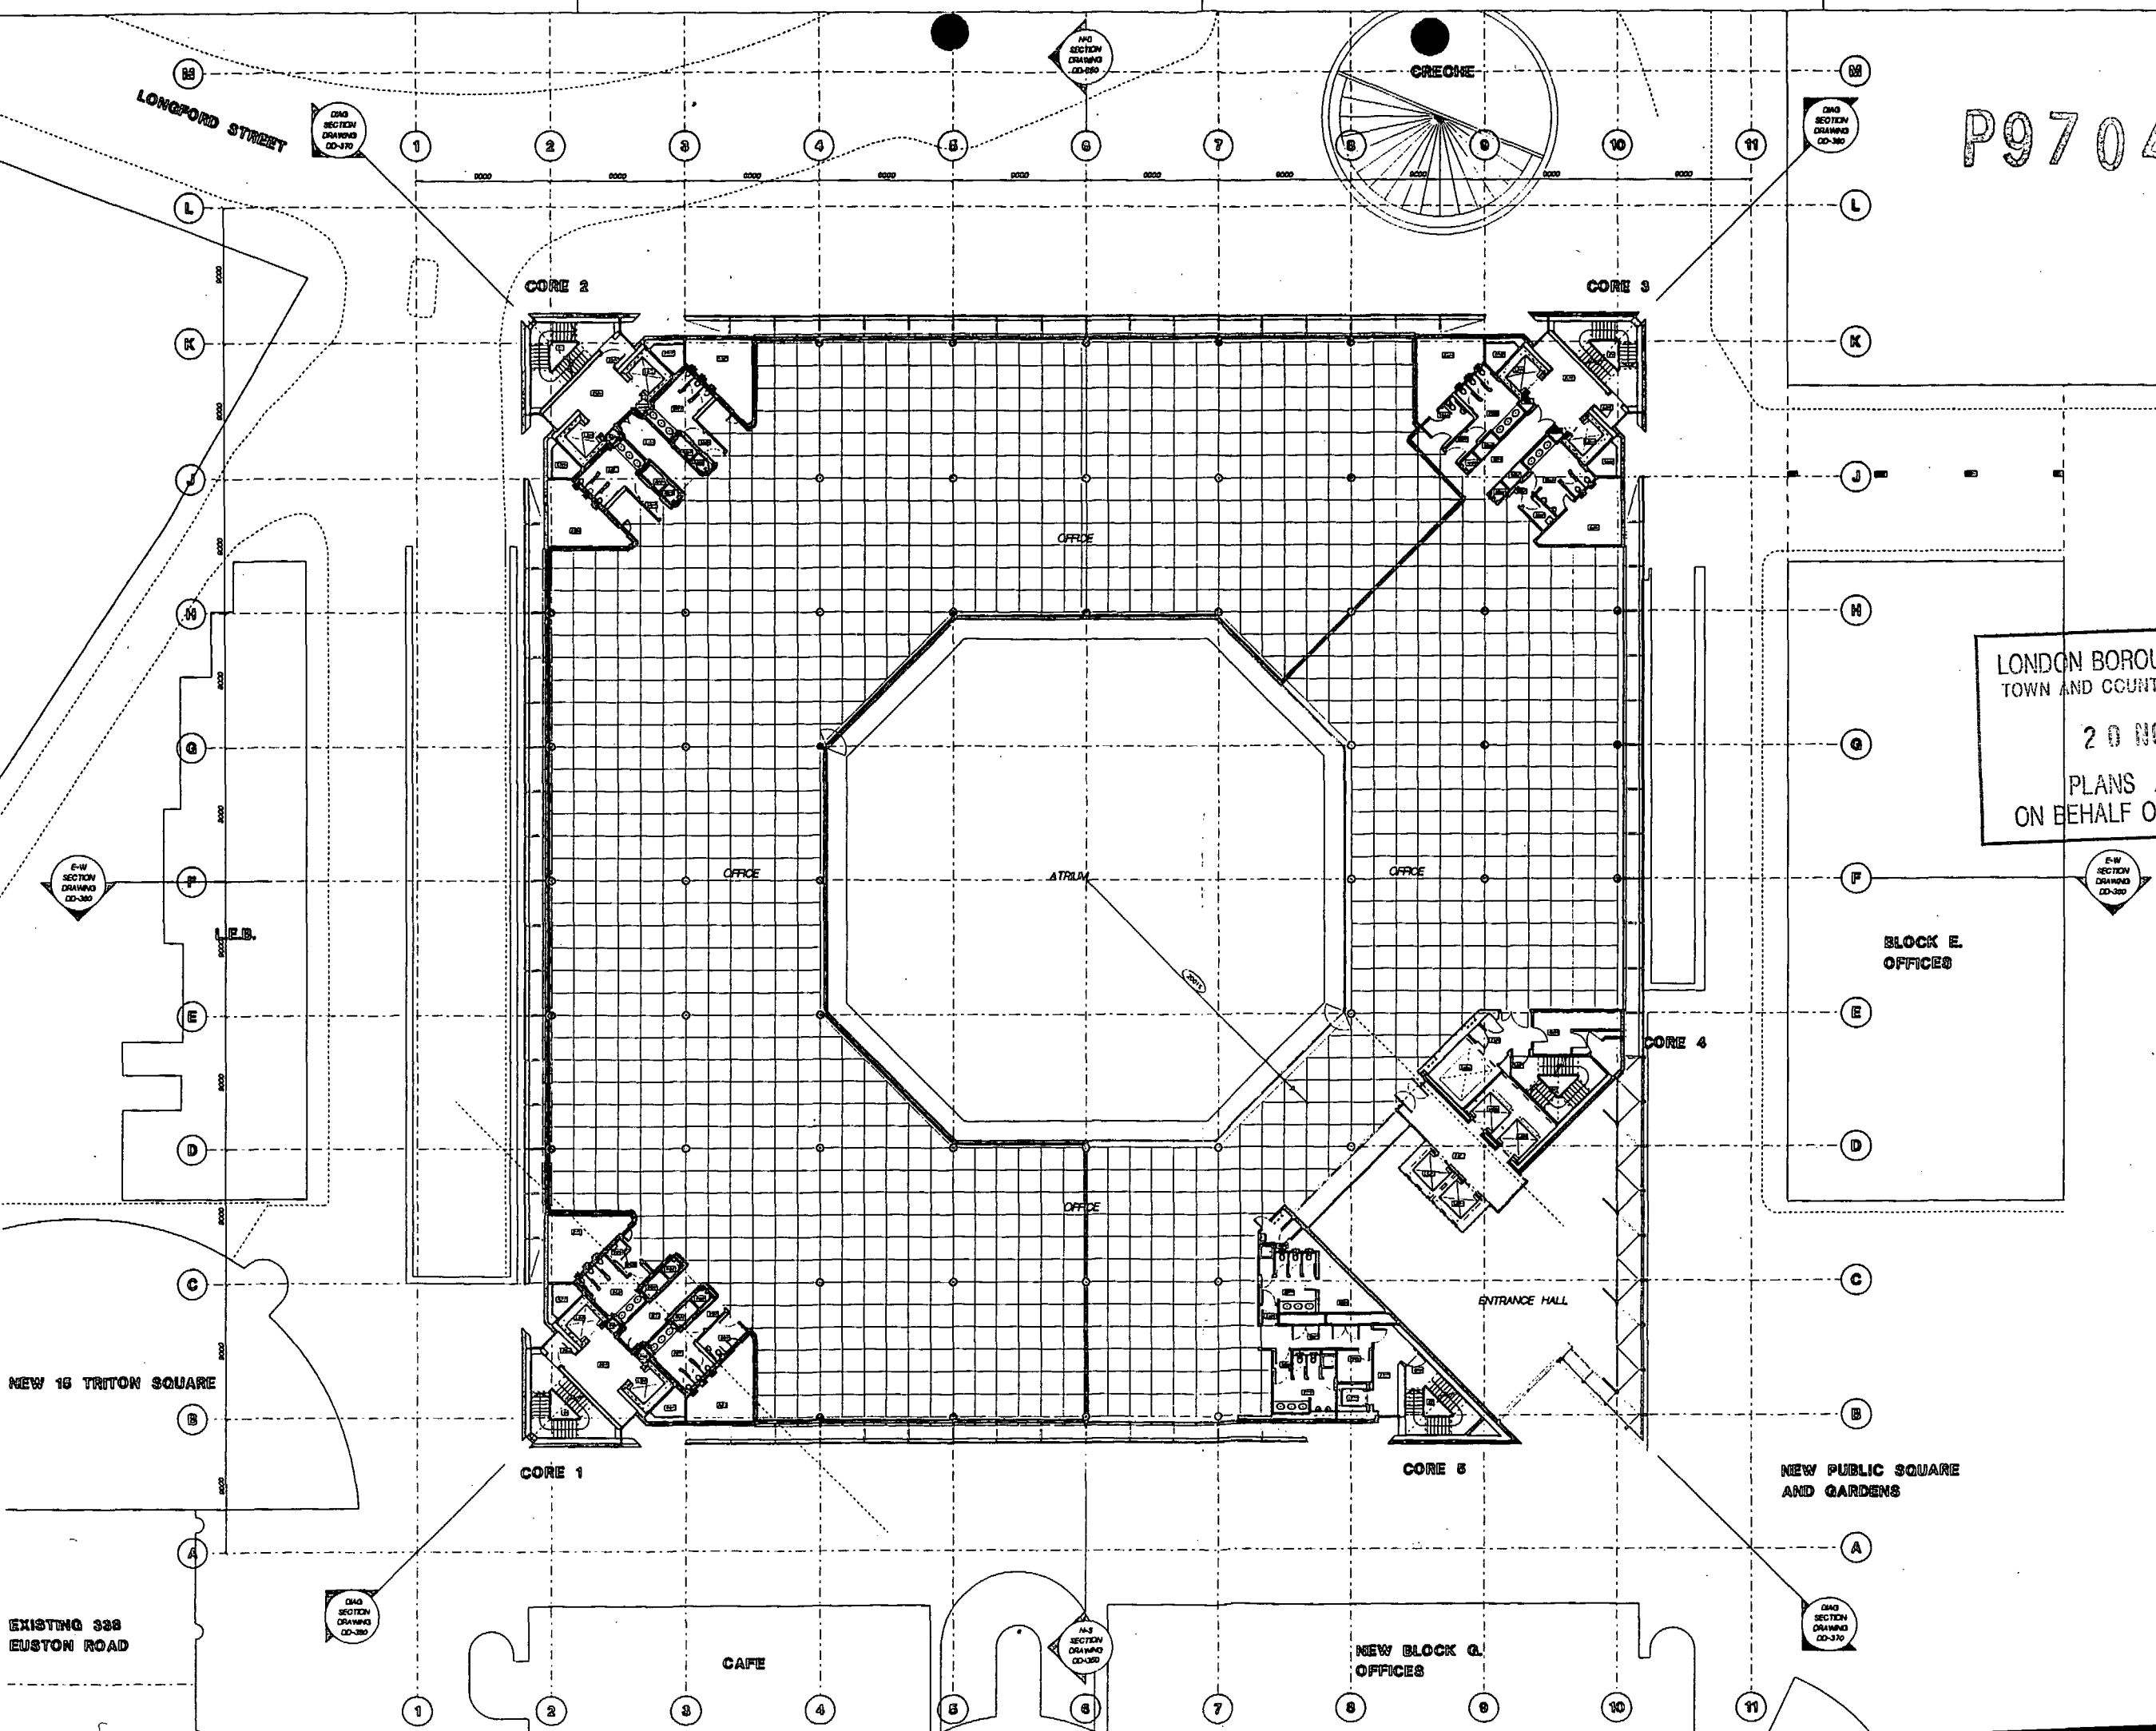

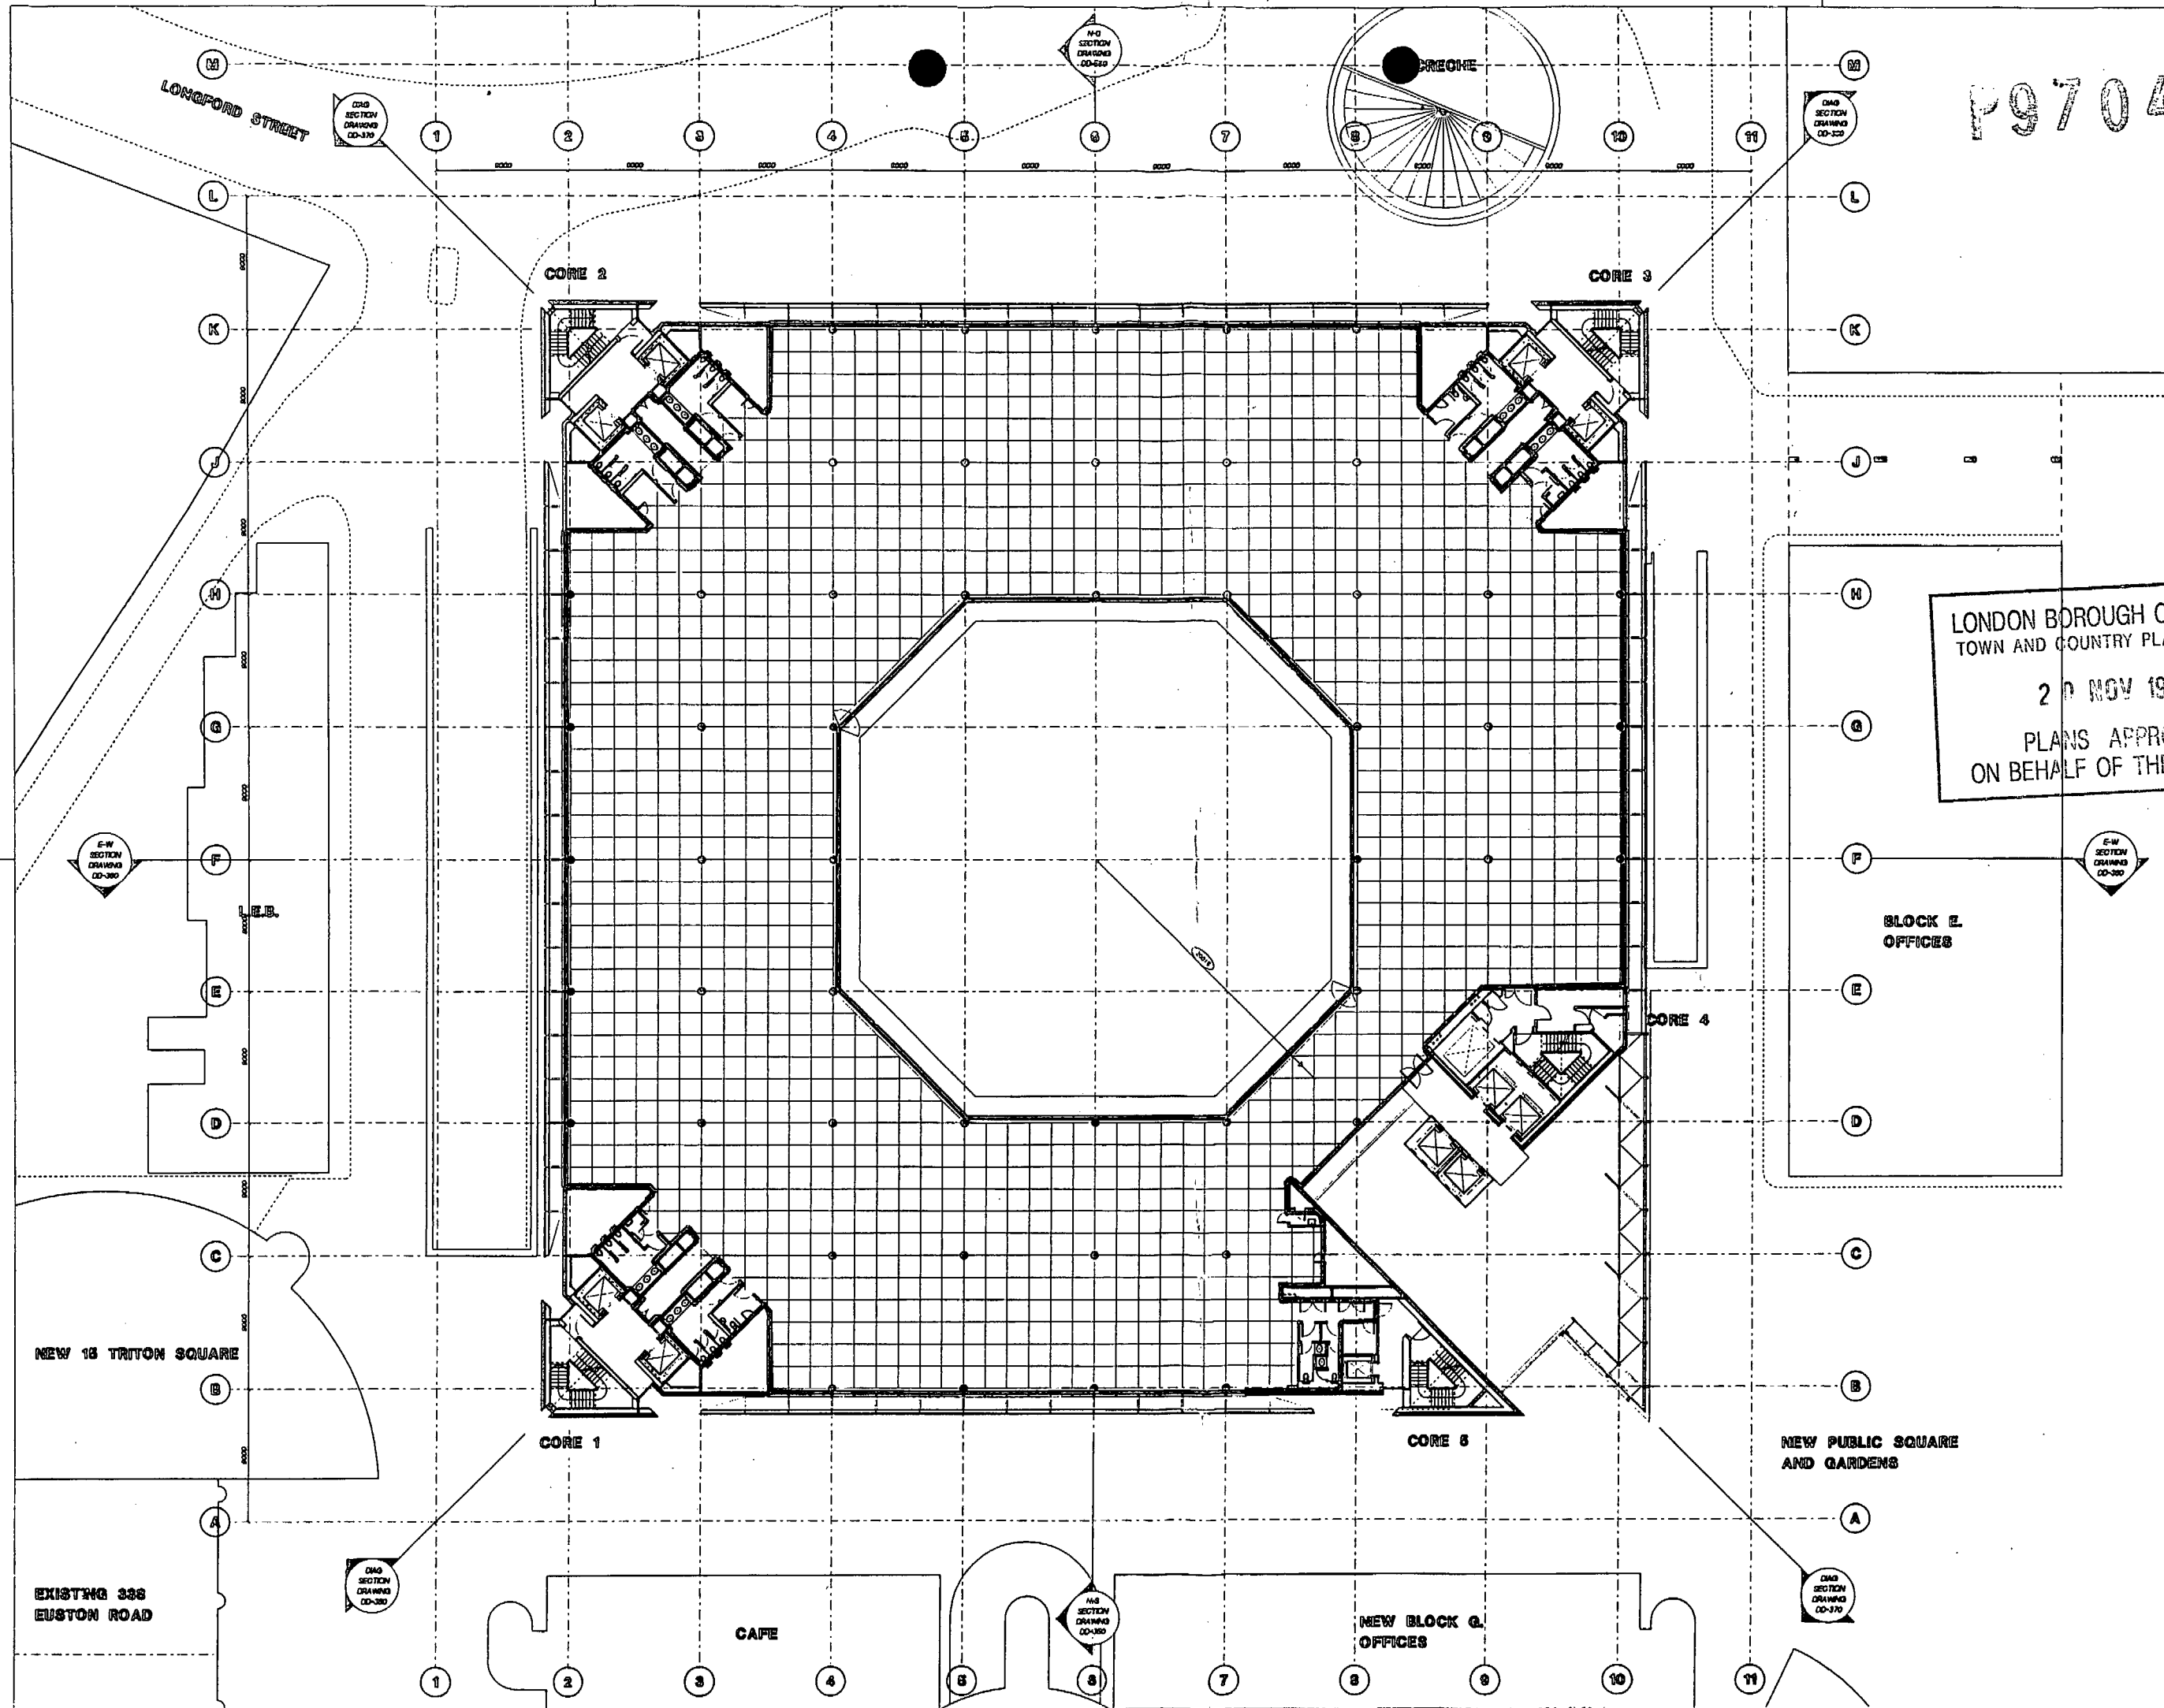

Notes  
1. FOR CEILING AND FLOOR FINISHES WITHIN OFFICE AREAS REFER TO DRAWING SERIES DD-3300 AND DD-3600  
2. FOR CEILING FLOOR AND WALL FINISHES WITHIN CORES REFER TO DRAWING SERIES DD-4300 AND DD-4400  
3. SUFFICIENT FLOOR SLAB IN OFFICE AREAS AND WHERE THIS SLAB EXTENDS INTO THE CORES TO BE SPRAY FINISHED WITH STERIDEX SEALANT

P9704

LONDON BOROUGH OF CAMDEN  
TOWN AND COUNTRY PLANNING ACTS  
20 NOV 1997  
PLANS APPROVED  
ON BEHALF OF THE COUNCIL

- Revisions
- A 1 AUG 1995 RE-ISSUE  
Revised by RM on 31-JUL-95
  - B REVISED TO AGREEMENT FOR LEASE LAYOUT  
Revised by RM on 15-AUG-95
  - C REVISION TO CORE 3  
Revised by JH on 18-AUG-95
  - D CORE LAYOUTS REVISED  
Revised by BRIAN on 11-SEP-95
  - E CORES 2 & 5 REVISED  
Revised by BV on 03-OCT-95
  - F AMENDMENTS TO DRY LINING  
Revised by be on 28-NOV-95
  - G FINISHES NOTES ADDED  
Revised by JH on 15-JAN-96
  - H GENERAL UPDATES AND REVISIONS  
Revised by JH on 10 APR 96

**Arup Associates**  
Architects + Engineers + Quantity Surveyors

37 Fletchery Square London W1P 6AA England  
Telephone +44 (71) 465 5555 Facsimile +44 (71) 465 2561  
Title **FOURTH FLOOR GA (LEVEL 4)**

Drawn by **LH**  
Date **22-MAY-95**  
Scale **1:200**

**AA39046/DD-304** **H**