


SITE LOCATION PLAN

Triton Square, Regent's Place NW1

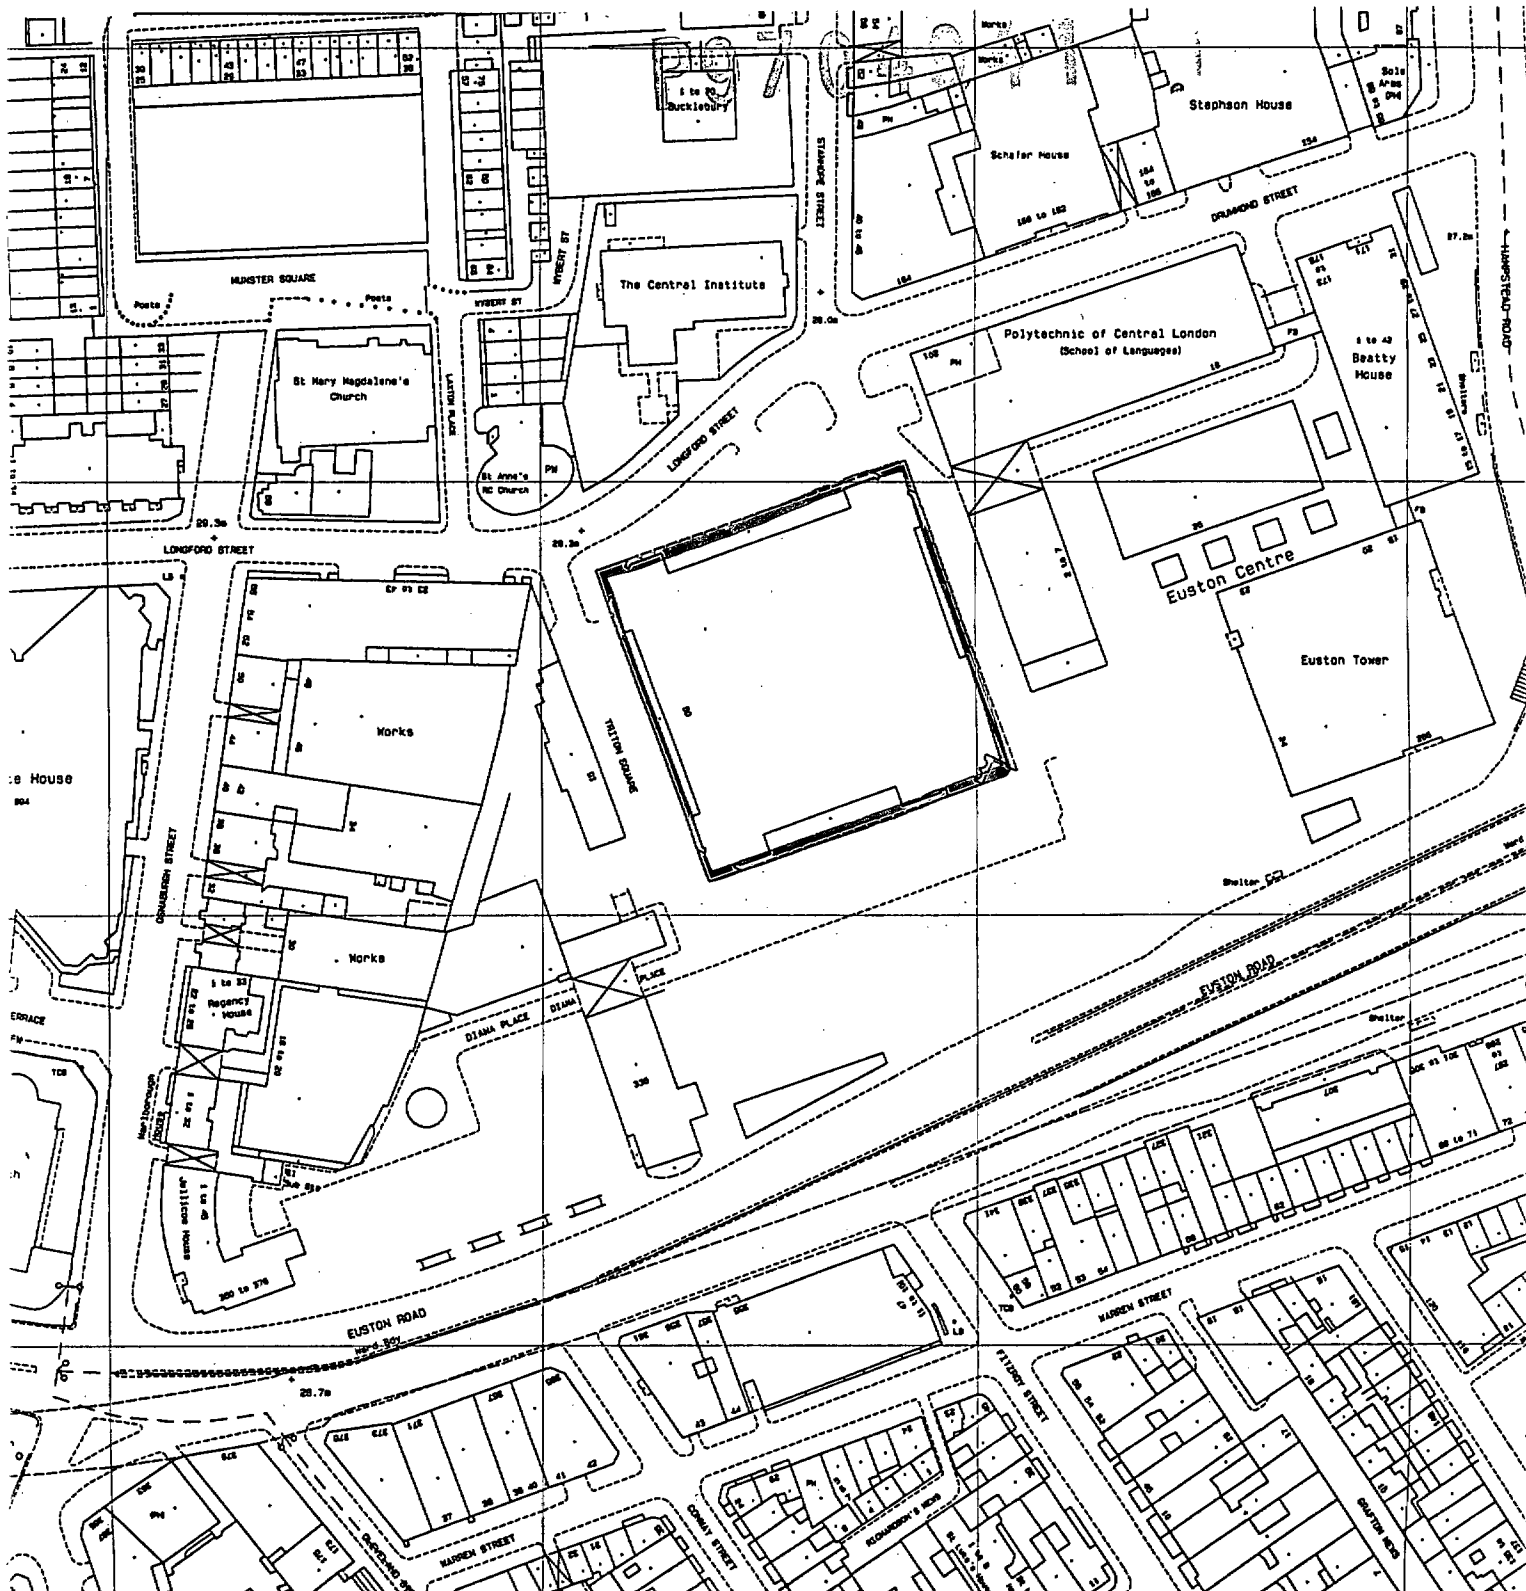

Drawing No: P799 Site Location Plan

Date: August 1997