


Nº 3 - 5 CHARLTON STREET BLOCK PLAN.

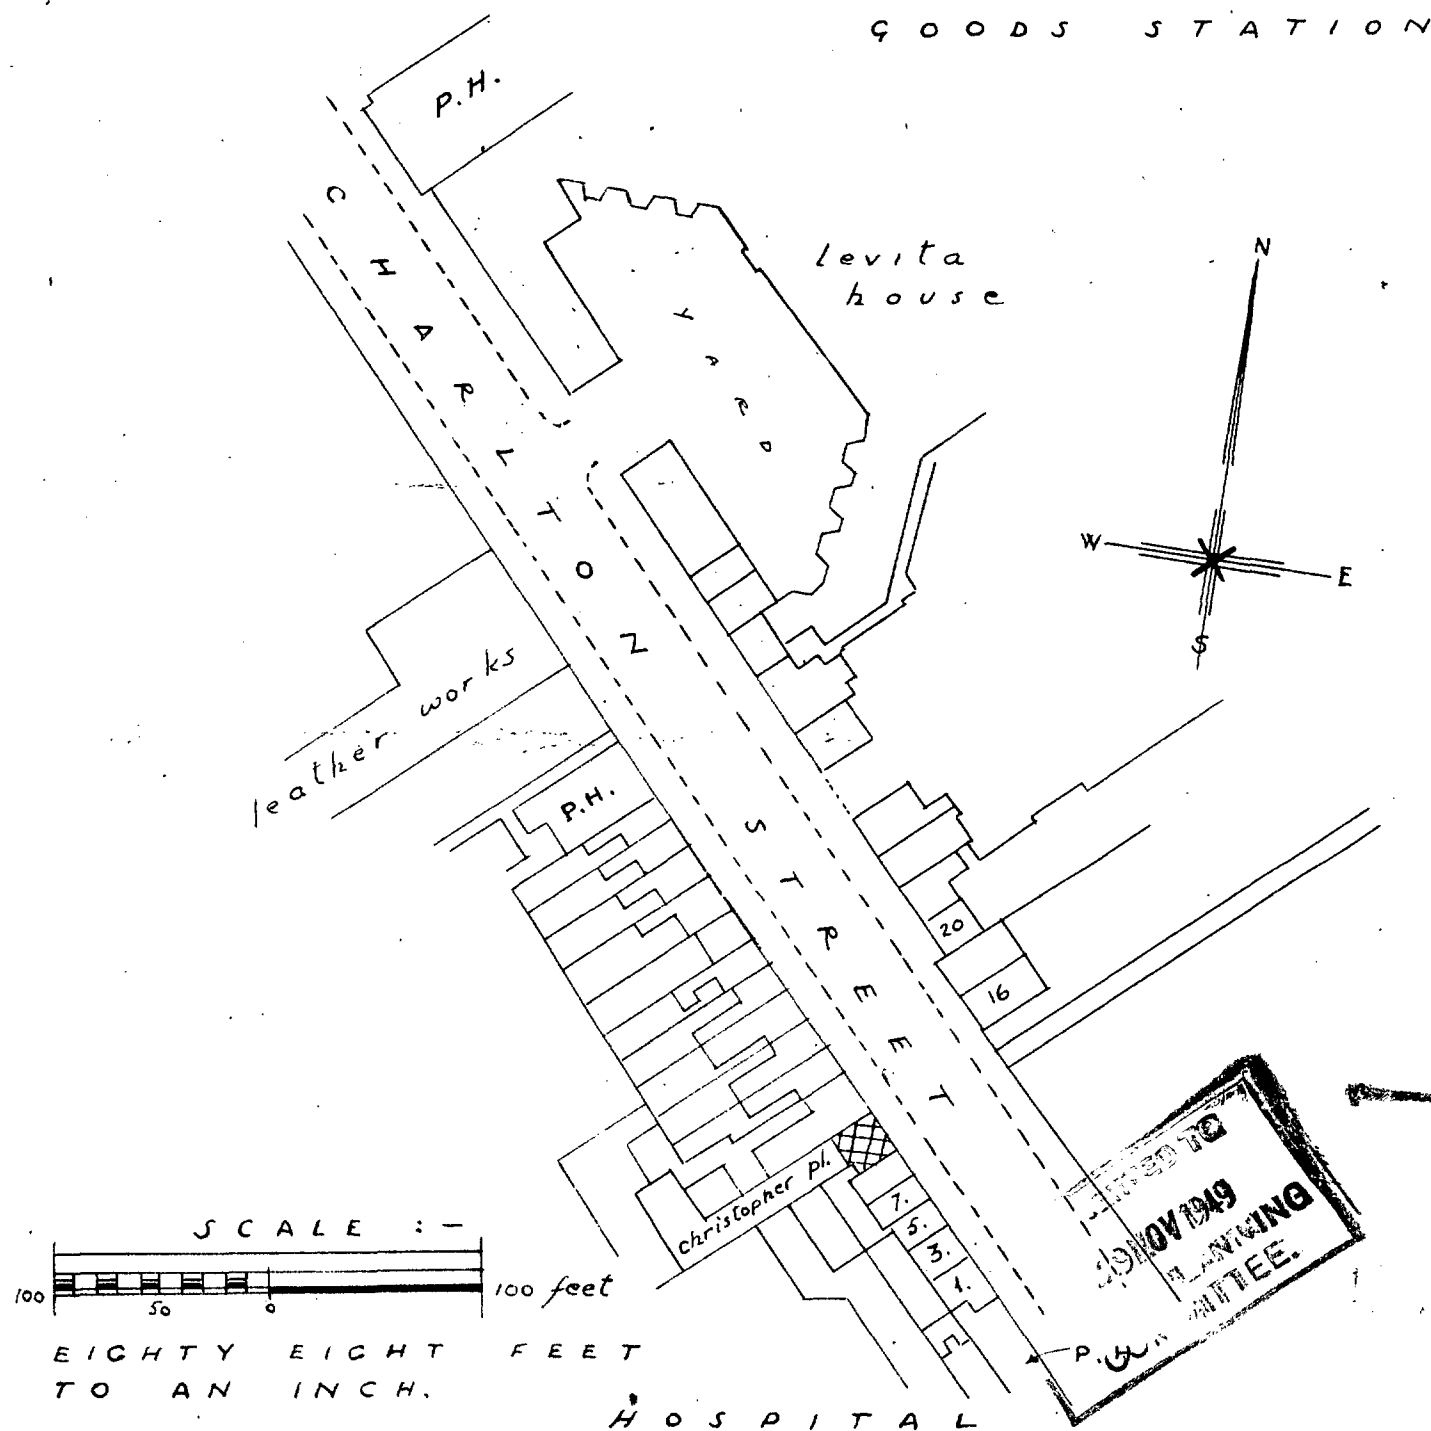

November 1949

3-5 CHARLTON ST.

CHAS. A. BROWNING & CO.
SURVEYORS
85 MARE ST. E. 8.

ST L.C.C.
12871
8 NOV 1949