



ELEVATION SOUTHAMPTON ROW

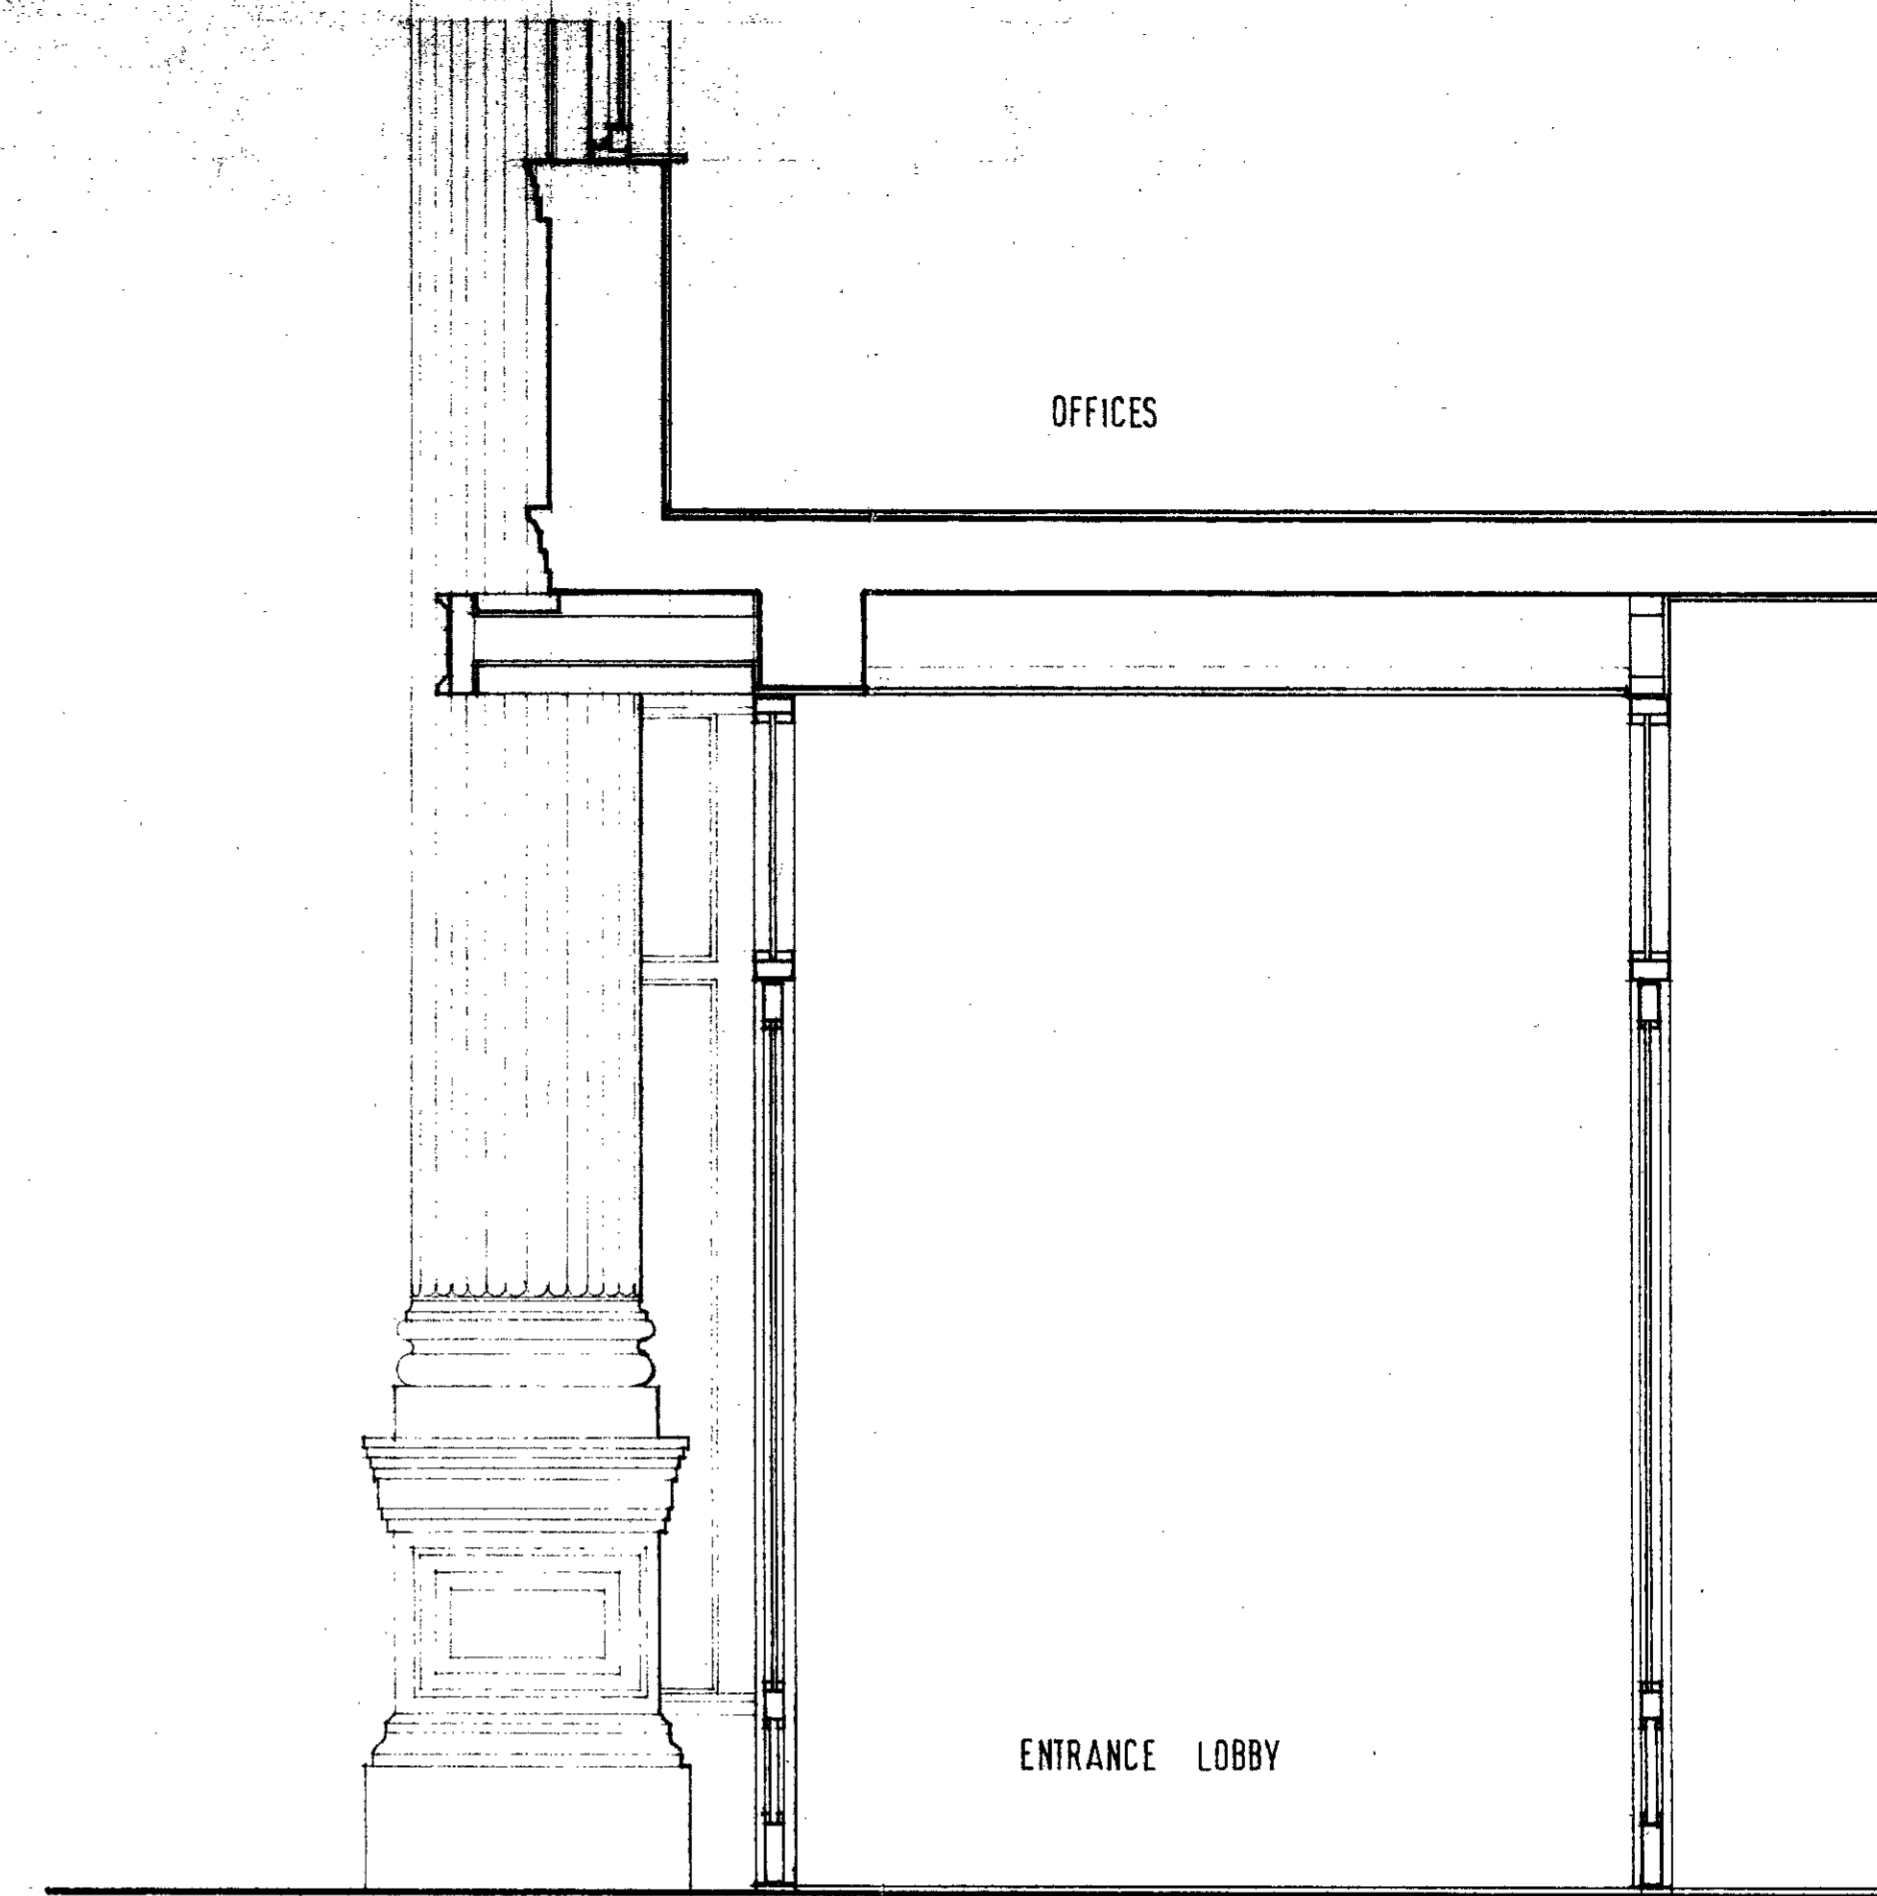

SECTION A-A

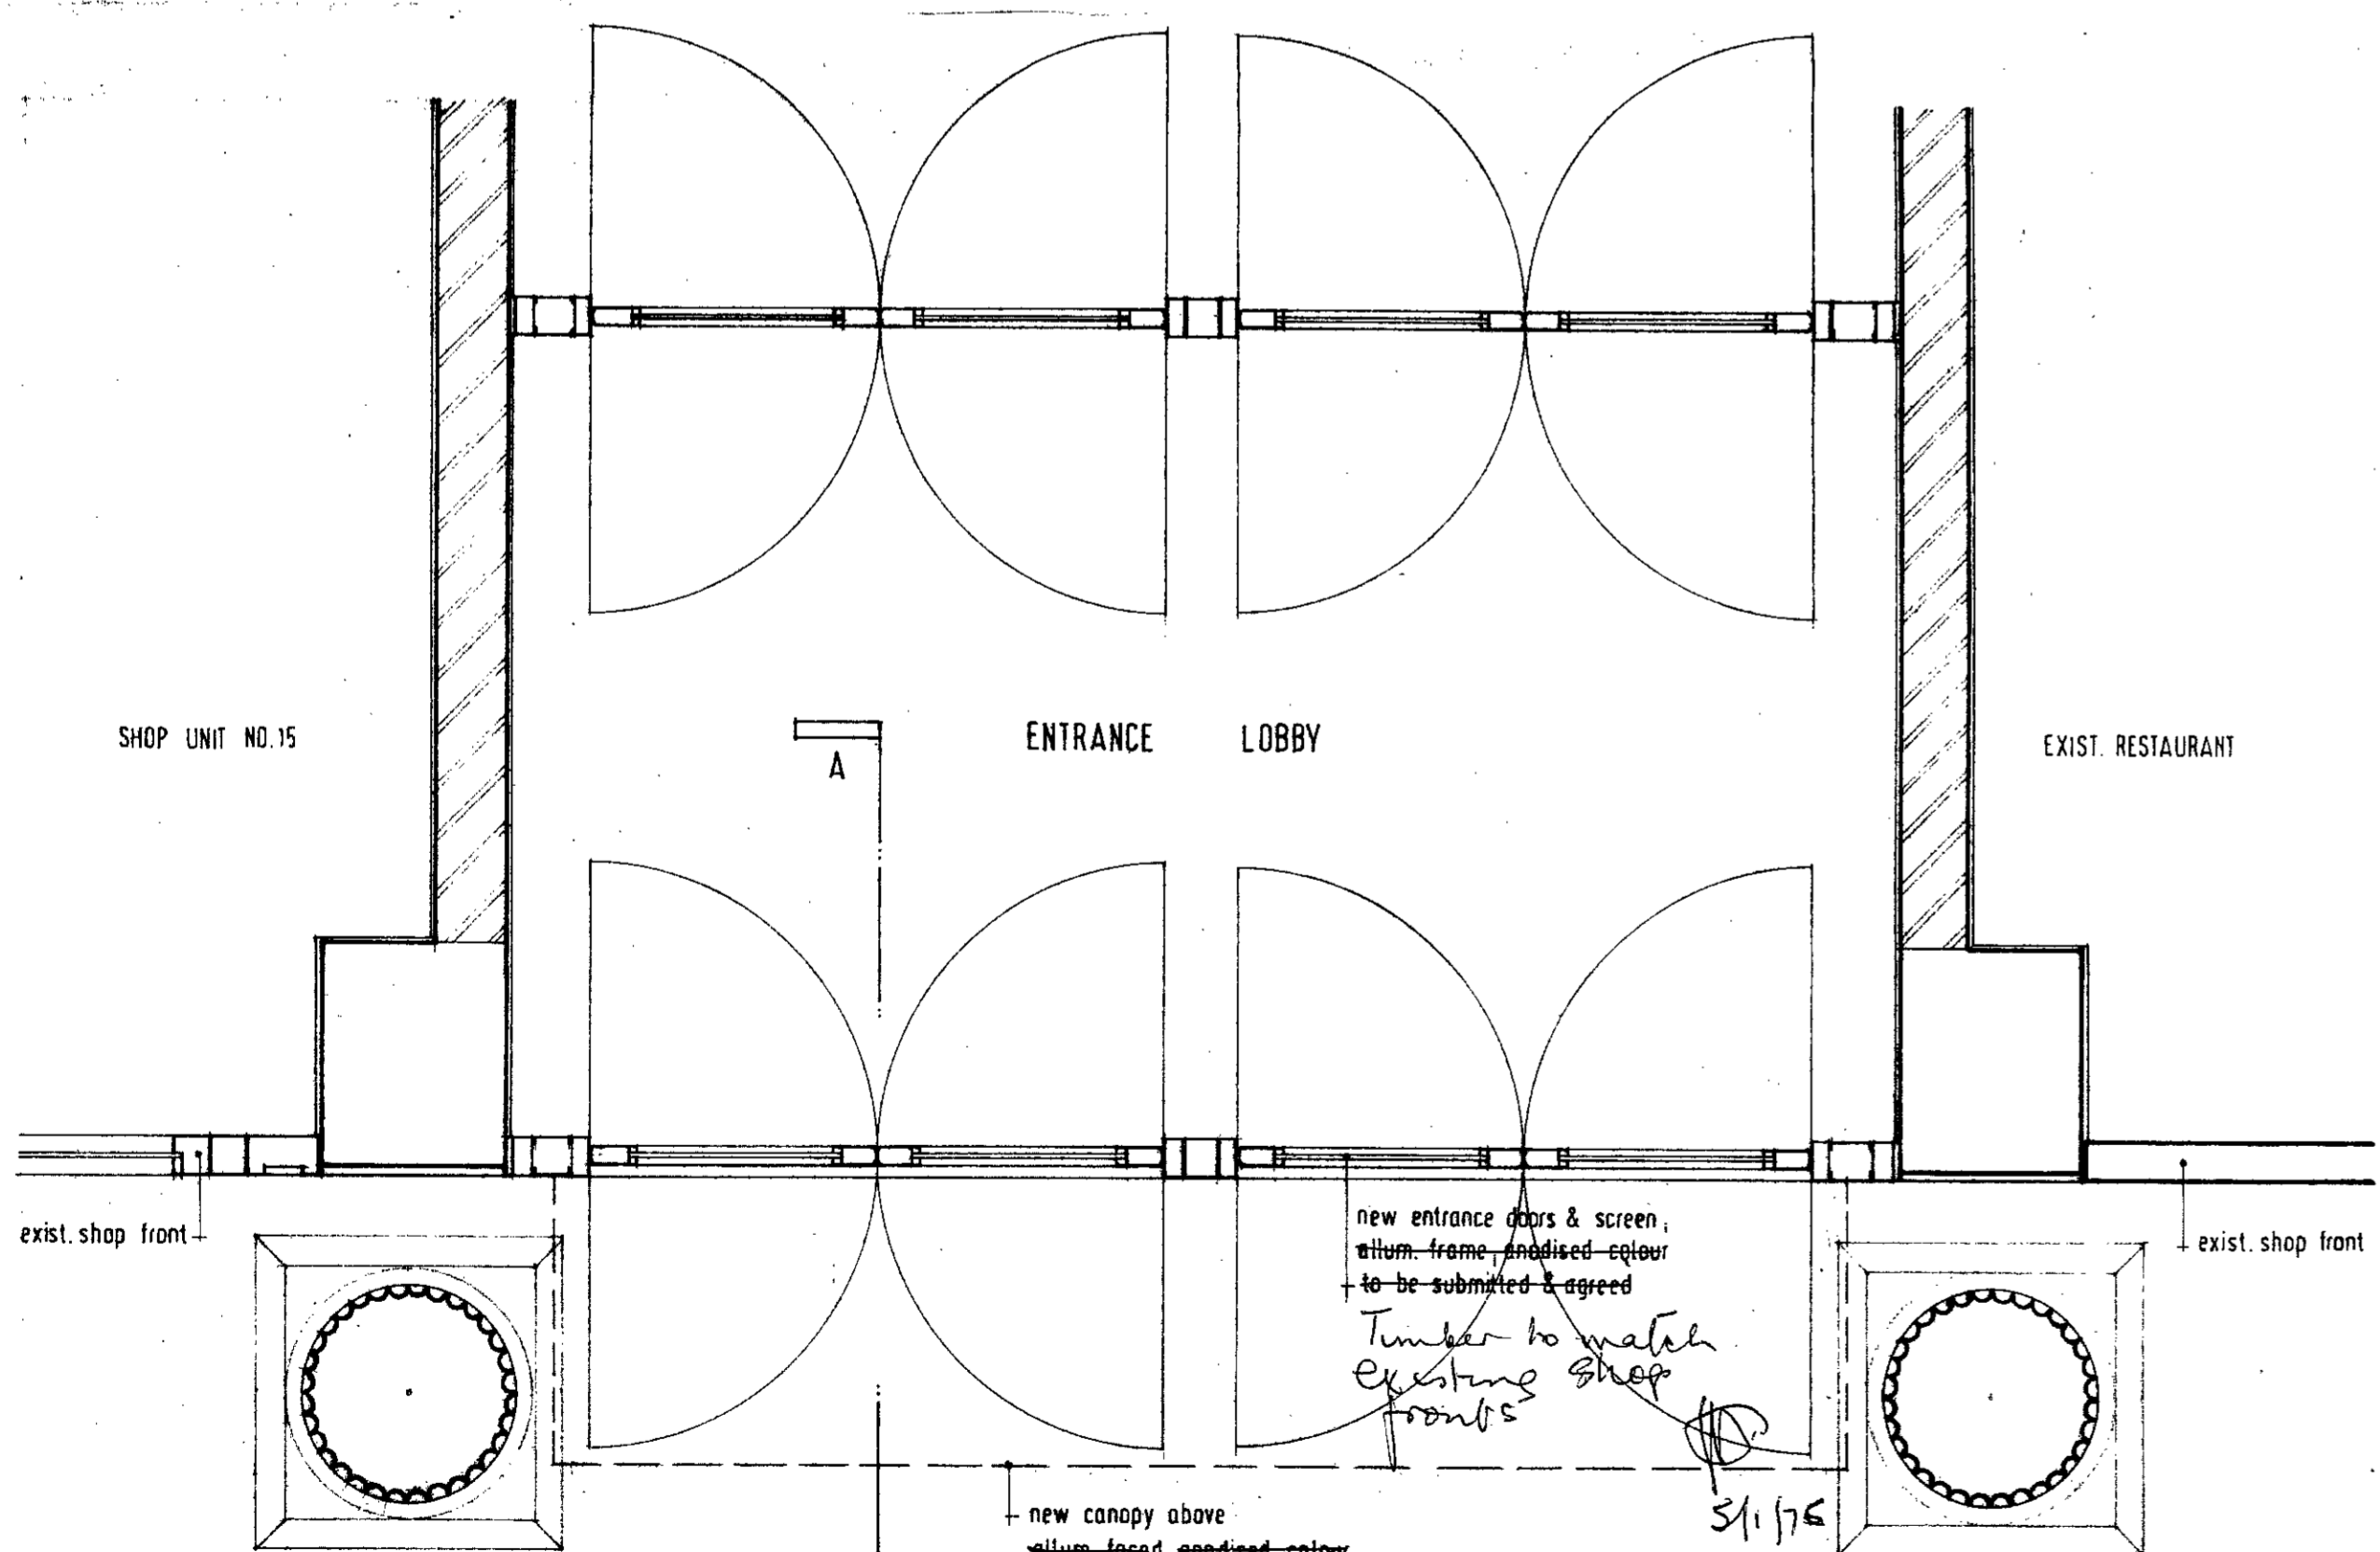

PLAN


SOUTHAMPTON ROW

LONDON BOROUGH OF CAMDEN
TOWN AND COUNCIL PLANNING ACTS
19 JAN 1975
PLANS ~~NOT APPROVED~~ APPROVED
ON BEHALF OF THE COUNCIL

ABCS & Y

CTP/MY/21/A/21949
H/S/299

contract title AVENUE CHAMBERS 1/6 VERNON PLACE, 25/35 SOUTHAMPTON ROW, 6/20 SICILIAN AVENUE, LONDON W.C.1		drawing title NEW ENTRANCE SCREEN		scale 1:20
TP Bennett & Son Chartered Architects 262 High Holborn WC1V 7DU Telephone 01 405 9277		contract 4113	drawing number 59	date 11-12-75
		drawn K.C.FU	revision	

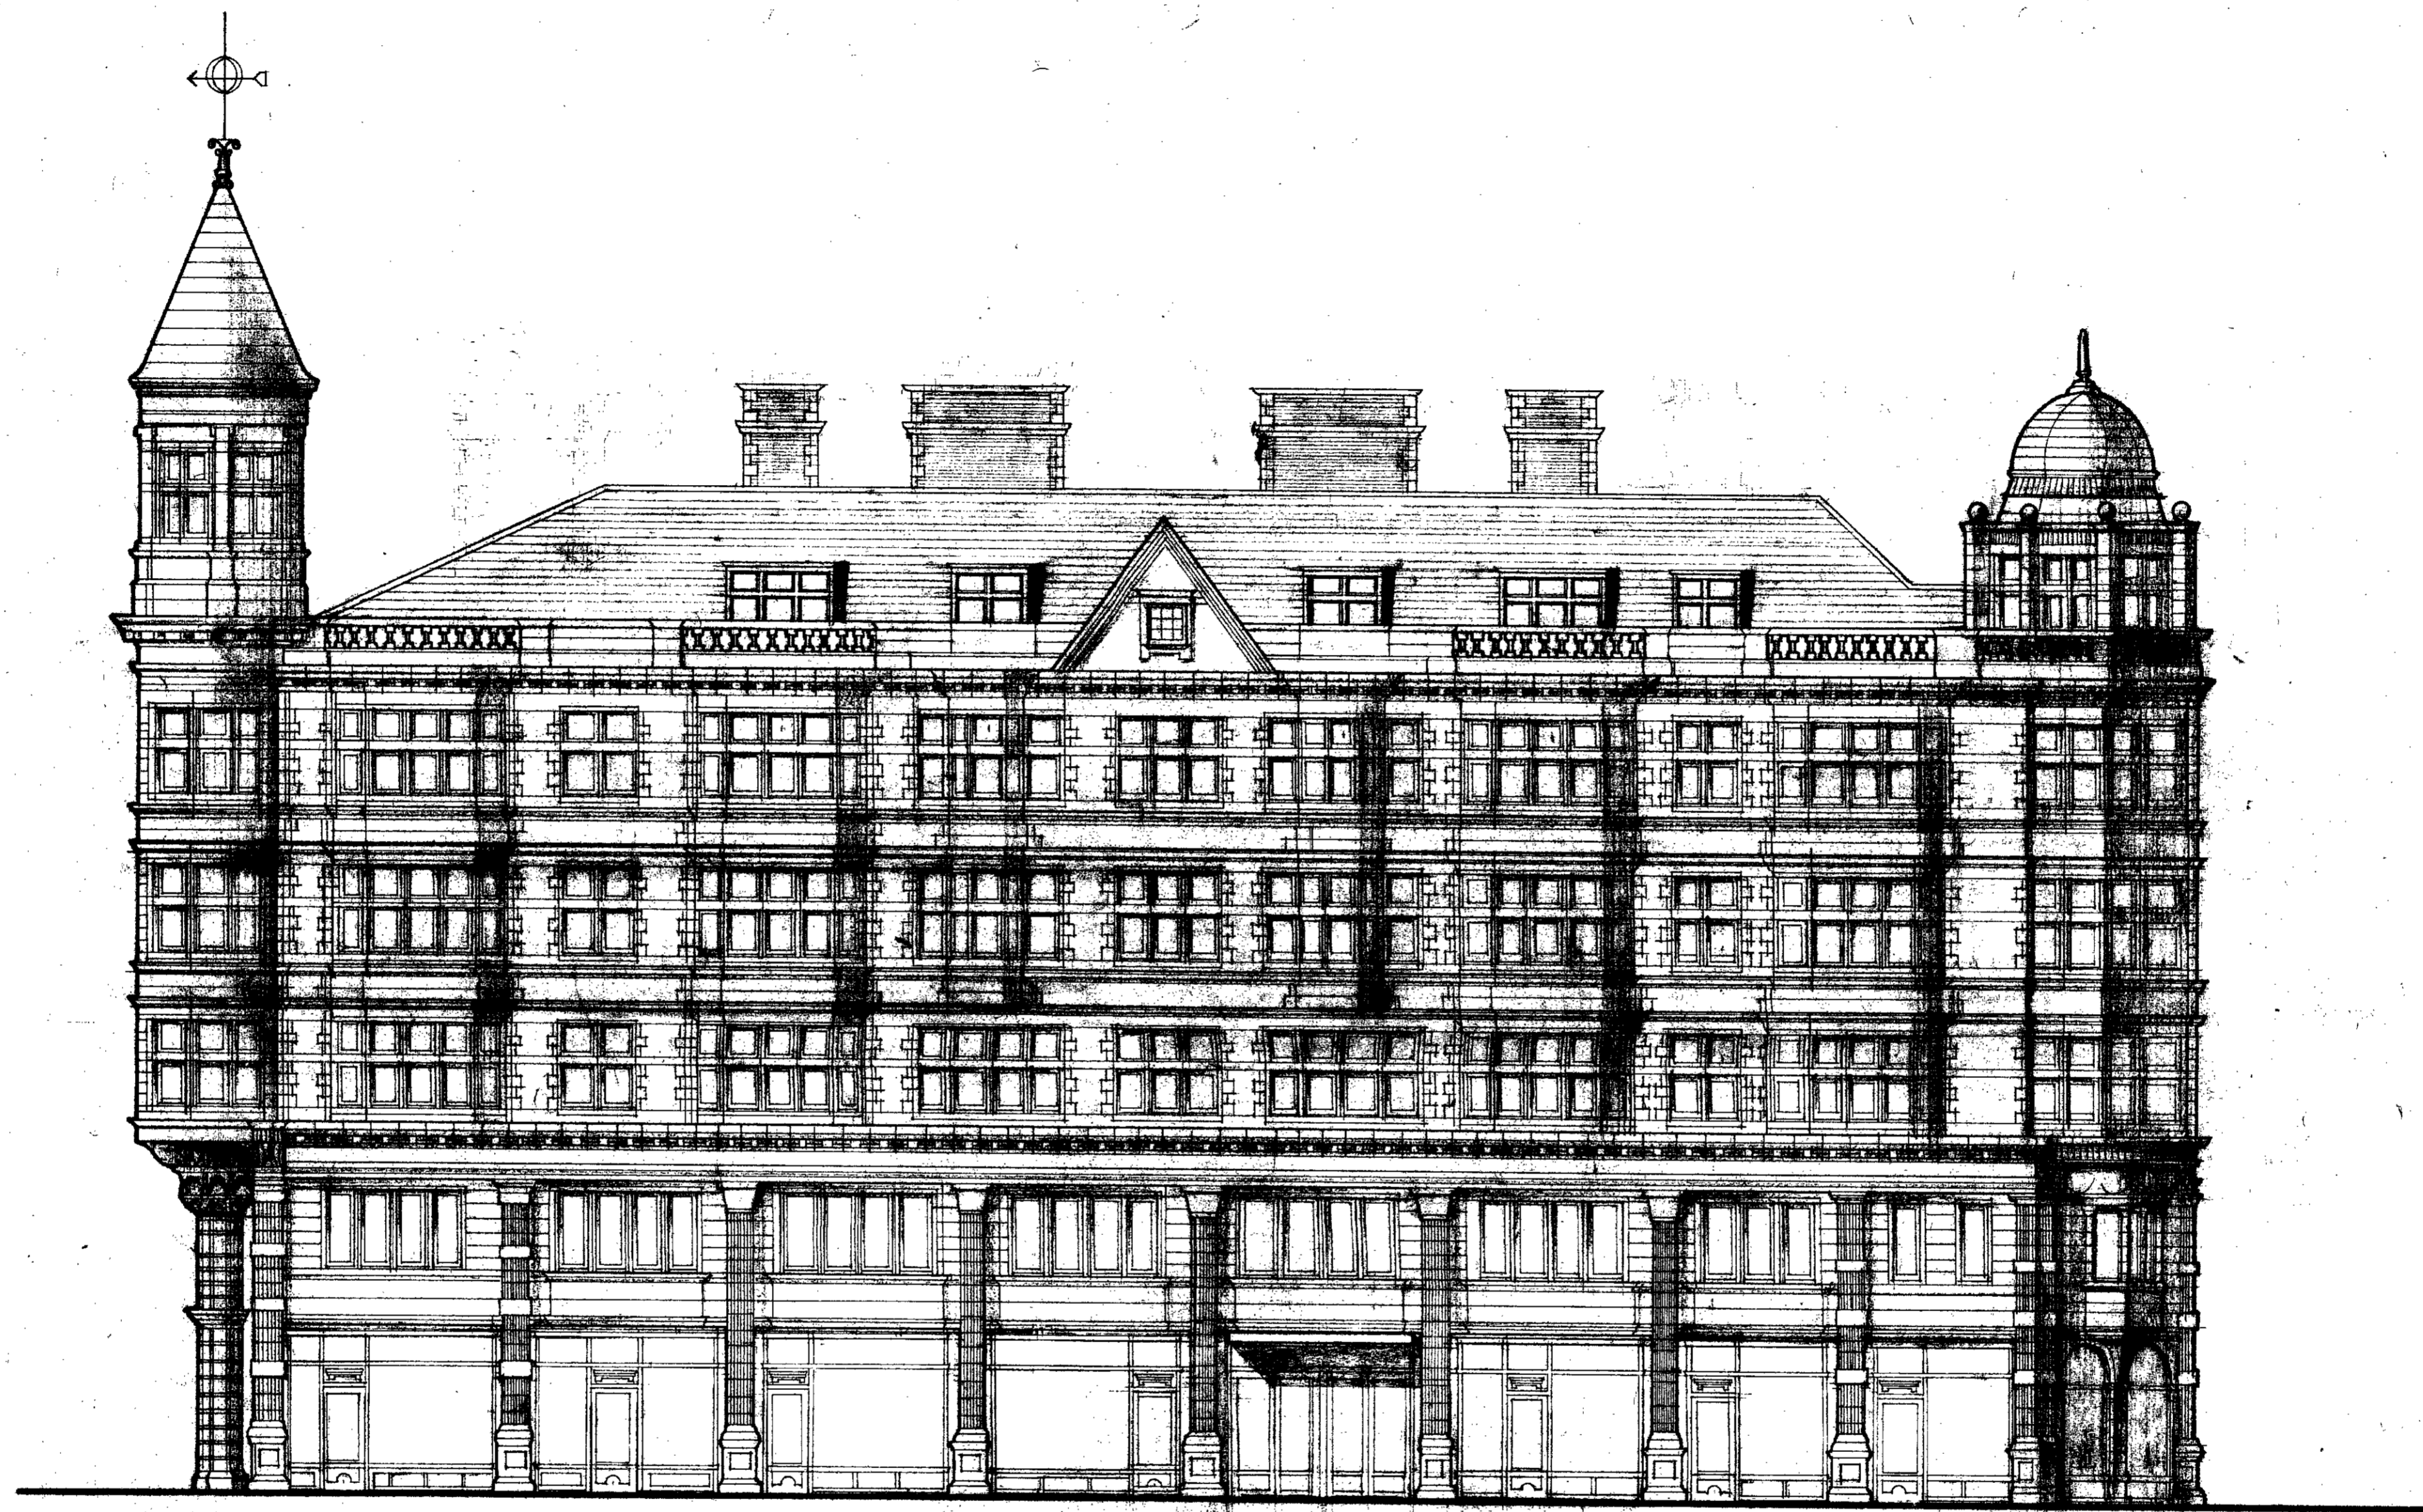

↑
New elev. seen

LONDON BOROUGH OF CAMDEN
TOWN AND COUNTRY PLANNING ACTS
19 JAN 1976
PLANS APPROVED
ON BEHALF OF THE COUNCIL

1/14/21 A 21949
1551299

C. 3/12/75 NEW ENTRANCE DOORS REISED D. 1/14/76 DOORWAY WINDOWS AND CHIMNEY STACKS REISED A. 8/2/75 DOORWAY WINDOWS ALTERED DATE DESCRIPTION	Drawing Site AVENUE CHAMBERS Nos 1-7 SOUTHAMPTON ROW LONDON W.C.1.	Drawing Site ELEVATION TO SOUTHAMPTON ROW.	M.P. 1-108 MAY 76 A.H.
T.P. Bennett & Son 200 Strand London W.C.2 Telephone 01-255 5277	4113		