

9040214

LONDON BOROUGH OF CAMDEN
PLANNING AND TRANSPORT
DEPARTMENT
13 DEC 1990
RECEIVED




- 20
- ① Replace broken fanlight with 3mm clear glass to match existing.
 - ② Replace missing capital block & collar.
 - ③ Cut away facing strip up to u/s sill and replace with matching section. Replace missing plinth blocks.
 - ④ Make good render.
 - ⑤ Cut away door frame up to u/s sill, and splice in new piece of same size.
 - ⑥ Remove full height facing piece and replace in matching section. Renew missing plinth blocks.
 - ⑦ Remove upper sill section and moulding above: install weathered section to give overhang & drip
 - ⑧ (and no. 13 item ⑧) Install 19mm WBP ply within panel behind stainless rods; ply panel to be fitted with 2 no. hit-and-miss ventilators with flyscreens, Comyn Ching Cat. no. 75 0044 + 75 0055 or similar.

- 18
- ① Replace broken fanlights & pane with 3mm clear glass to match existing.
 - ② Remove opening lights in shopfront, and replace to match existing.
 - ③ Cut back facing piece to u/s sill and replace with matching section. Replace missing plinth blocks.
 - ④ Replace missing plinth blocks.
 - ⑤ Repair render.
 - ⑥ Replace missing capital block and collar.
 - ⑦ Make good render.

LONDON BOROUGH OF CAMDEN
TOWN AND COUNTRY PLANNING ACTS
08 APR 1991
16
APPROVED
ON BEHALF OF THE COUNCIL

- 16
- ① Replace 3 no. fanlight panes (shown hatched) with 3mm clear glass to match existing.
 - ② Replace inclined fascia board with 19mm WBP ply on SW fixing blocks.
 - ③ Replace missing capital blocks and collar strips to match existing.
 - ④ Remove bell push and make good.
 - ⑤ Repair plinth block.
 - ⑥ Replace missing plinth block to match existing.
 - ⑦ Cut away facing piece to underside of sill, and replace in matching section. Reinstall plinth block.
 - ⑧ Repair damaged plinth block.
 - ⑨ Install weathered sill section along full length of shop window.
 - ⑩ Remove architrave section, and replace with Newson's 79B SW moulding, positioned to mask damage to lower edge of fascia.
 - ⑪ Re-render under doors.

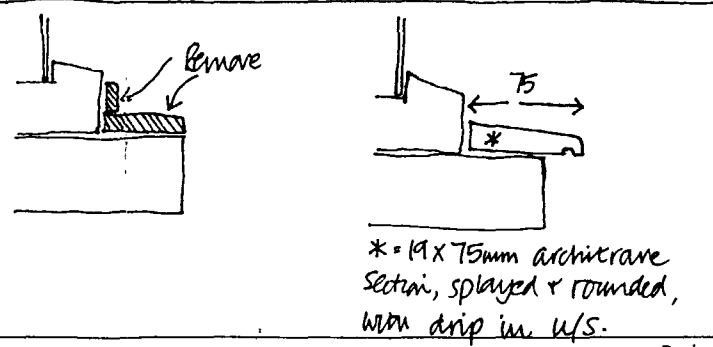

Revision

Date

NOTES

- 1 The Contractor must check and confirm dimensions.
- 2 All discrepancies are to be reported to and resolved by the Architects before works are commenced.
- 3 This drawing is not to be scaled.
- 4 All work and materials to be in accordance with the London Building Acts and the London Constructional Bylaws or the Building Regulations and to comply with all relevant codes of practice and British Standards.



ROLFE JUDD

planning architecture interiors

Project

133-136 HIGH HOLBORN/BARTER STREET. 1:50

Drawing

16-20 BARTER STREET:
WORK TO SHOPFRONTS.

Scale

1:50

Drawing No.


A3/1404/W224C

Date


SEPT. 1990

Revision


Old Church Court, Claylands Road, The Oval, London SW8 1NZ Fax 071-735 5141 Tele. 071-582 7070

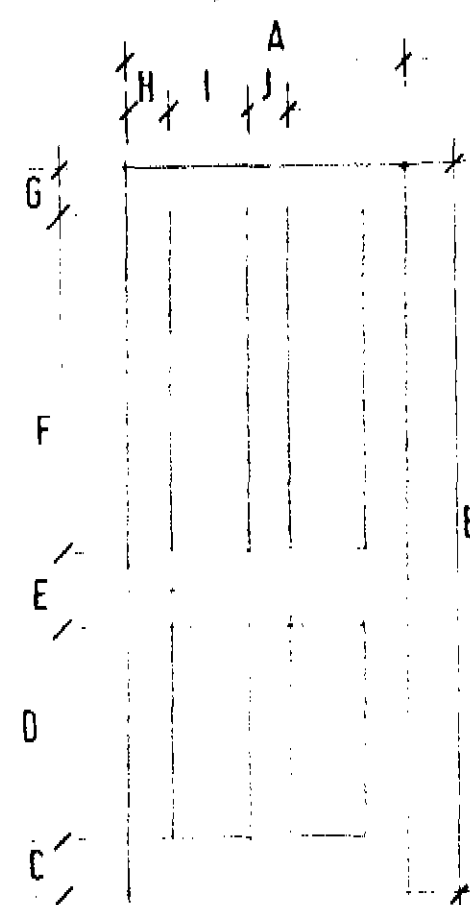


TYPE A

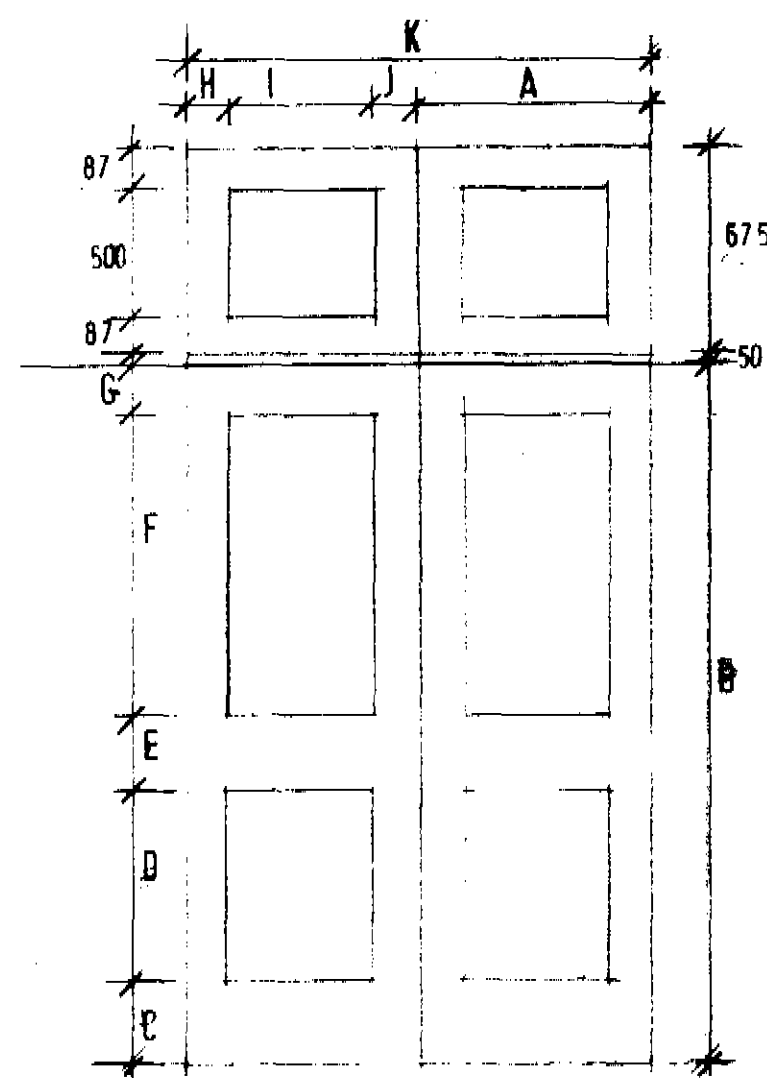


TYPE B

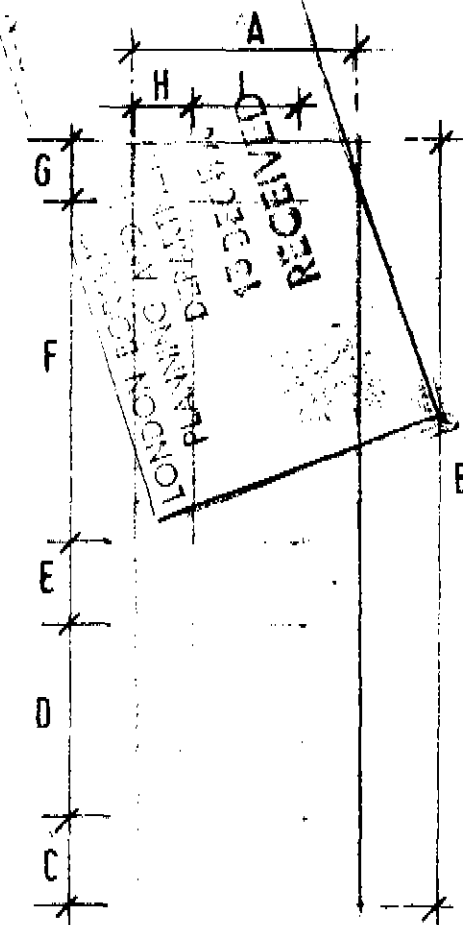


TYPE C

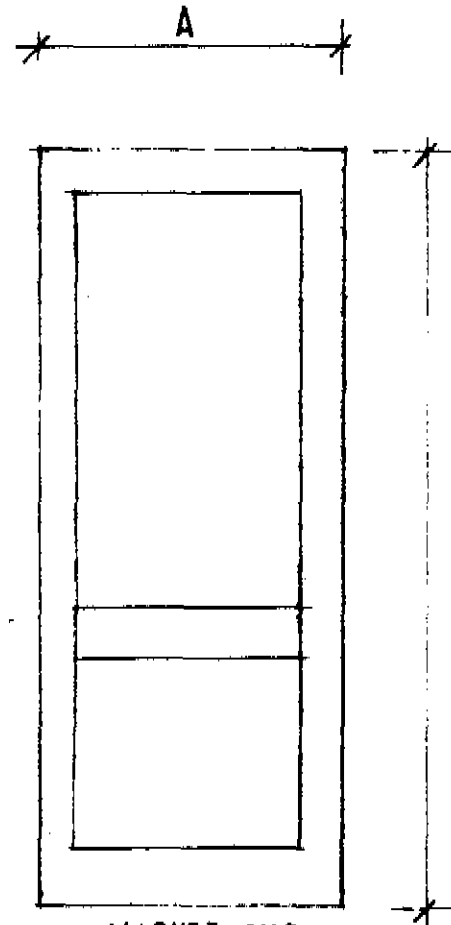


TYPE D

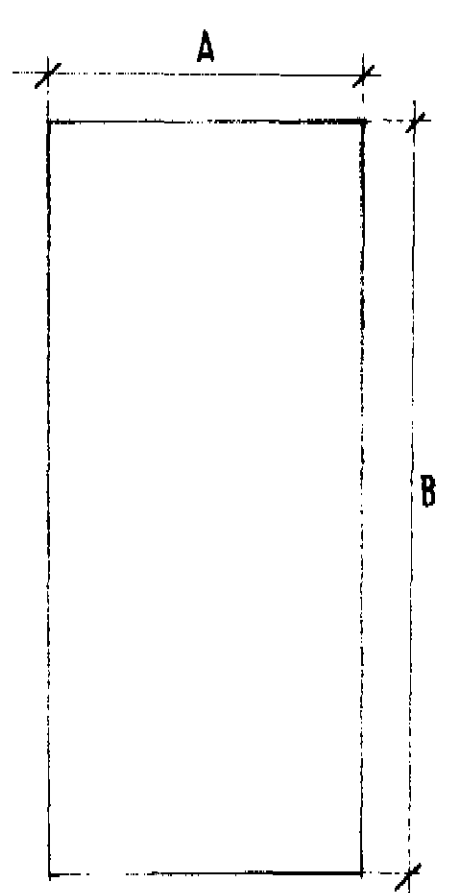

TYPE E

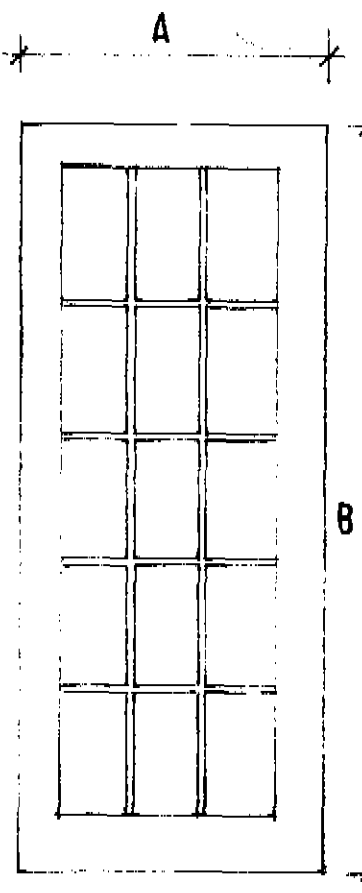


TYPE F

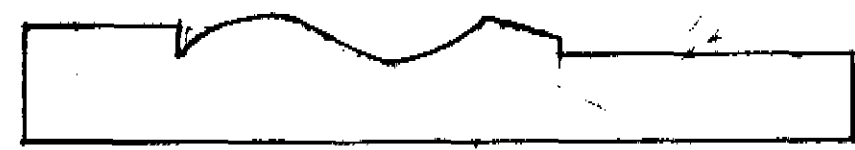


TYPICAL ARCHITRAVE SECTION 1:1 - EXISTING




TYPICAL DOOR BEADING 1:1
TO ALL NEW DOORS.

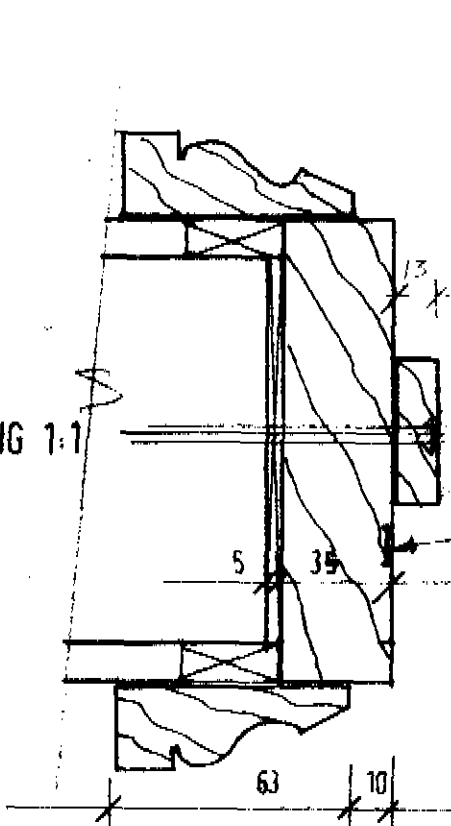


NEW - TYPICAL JAMB DETAIL

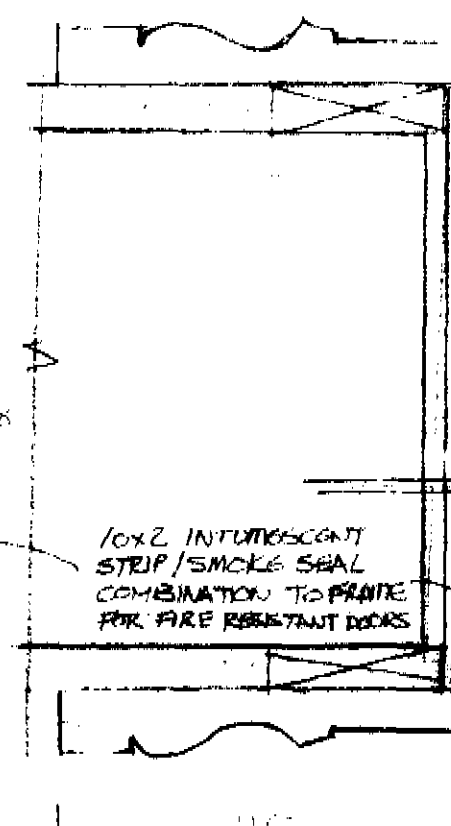

EXISTING - TYPICAL JAMB DETAIL 1:20

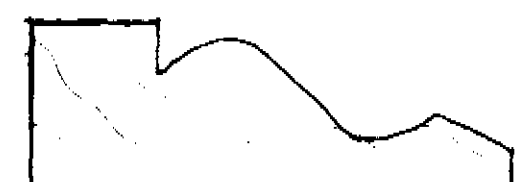

TYPICAL STD. OGEE ARCHITRAVE (N°52 W.H. NEWSON)

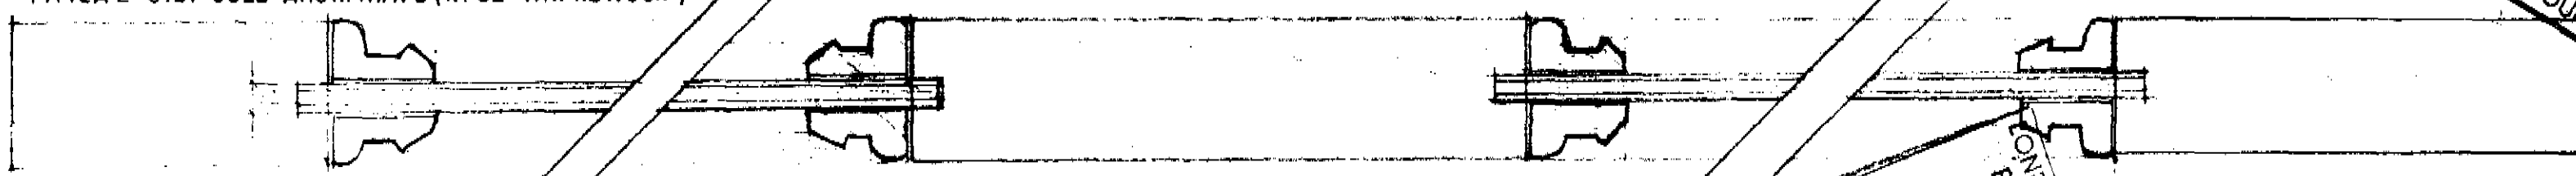

NOTE: Panels to be 6mm Supalux with
3mm W.B.P. ply either side.

TYPICAL PLAN SECTION THROUGH DOOR 1:10

1. The Contractor must check and confirm dimensions.
2. All discrepancies are to be reported to and resolved by the Architects before works are commenced.
3. This drawing is not to be scaled.
4. All work and materials to be in accordance with the London Building Acts and the London Constructional Bylaws or the Building Regulations and to comply with all relevant codes of practice and British Standards.

TYPE	IRON MONGERY SCHEDULE
1.	RESIDENTIAL - INTERNAL: LIVING, DINING, KITCHEN, BEDROOM China white knob 2N° complete 380142 China white plate 2N° 50 0014 1PR Brass rising butts 080214/0215 1N° Mortice latch 40 0104 by Camyn Ching
2.	BATHROOMS China white knob 2N° complete 380142 China white plate 2N° 50 0014 1PR Brass rising butts 080214/0215 1N° Horizontal mortice lock 44 0494 backset 101mm all by Camyn Ching
3.	CUPBOARDS China white knob 1N° 380142 (per door leaf) Brass cupboard catch 1N° 10 0062
4.	EXTERNAL REAR DOORS China white knob 2N° 380142 complete 1PR brass rising butts 080214/0215 1N° 5 lever chubb lock 44 1051 Brass flush bolts - 2N° 04 0317 all by Camyn Ching
5.	INTERNAL REAR DOORS China white knob 2N° 380142 China white plate 2N° plate 50 0014 1PR Brass rising butts 080214/0215 1N° Horizontal mortice lock 44 0494 backset 101mm

CC 1 STAYS DIM BEARING - INTUMESCENT SMOKE SEALS ADDED 28.9.99
CE 1 PR D BUSHES - FIRE RATING 1:10
CA 1 PR D BUSHES - FIRE RATING 1:10
Revision Date



ROLFE JUDD

planning architecture interiors

Old Church Court, Claylands Road, London SW8 1NZ Telephone 01-582 7070

Client

THE HAMMERSON GROUP

Project


16-18 BARTER ST. TP9070214
HOLBORN W.C.1.

Drawing

DOOR TYPES AND DETAILS


Scale Date Drawn Checked
1:10 1:20 1:1 6-7-89 C D W
Drawing No. Revision

A2/1484/W315 C

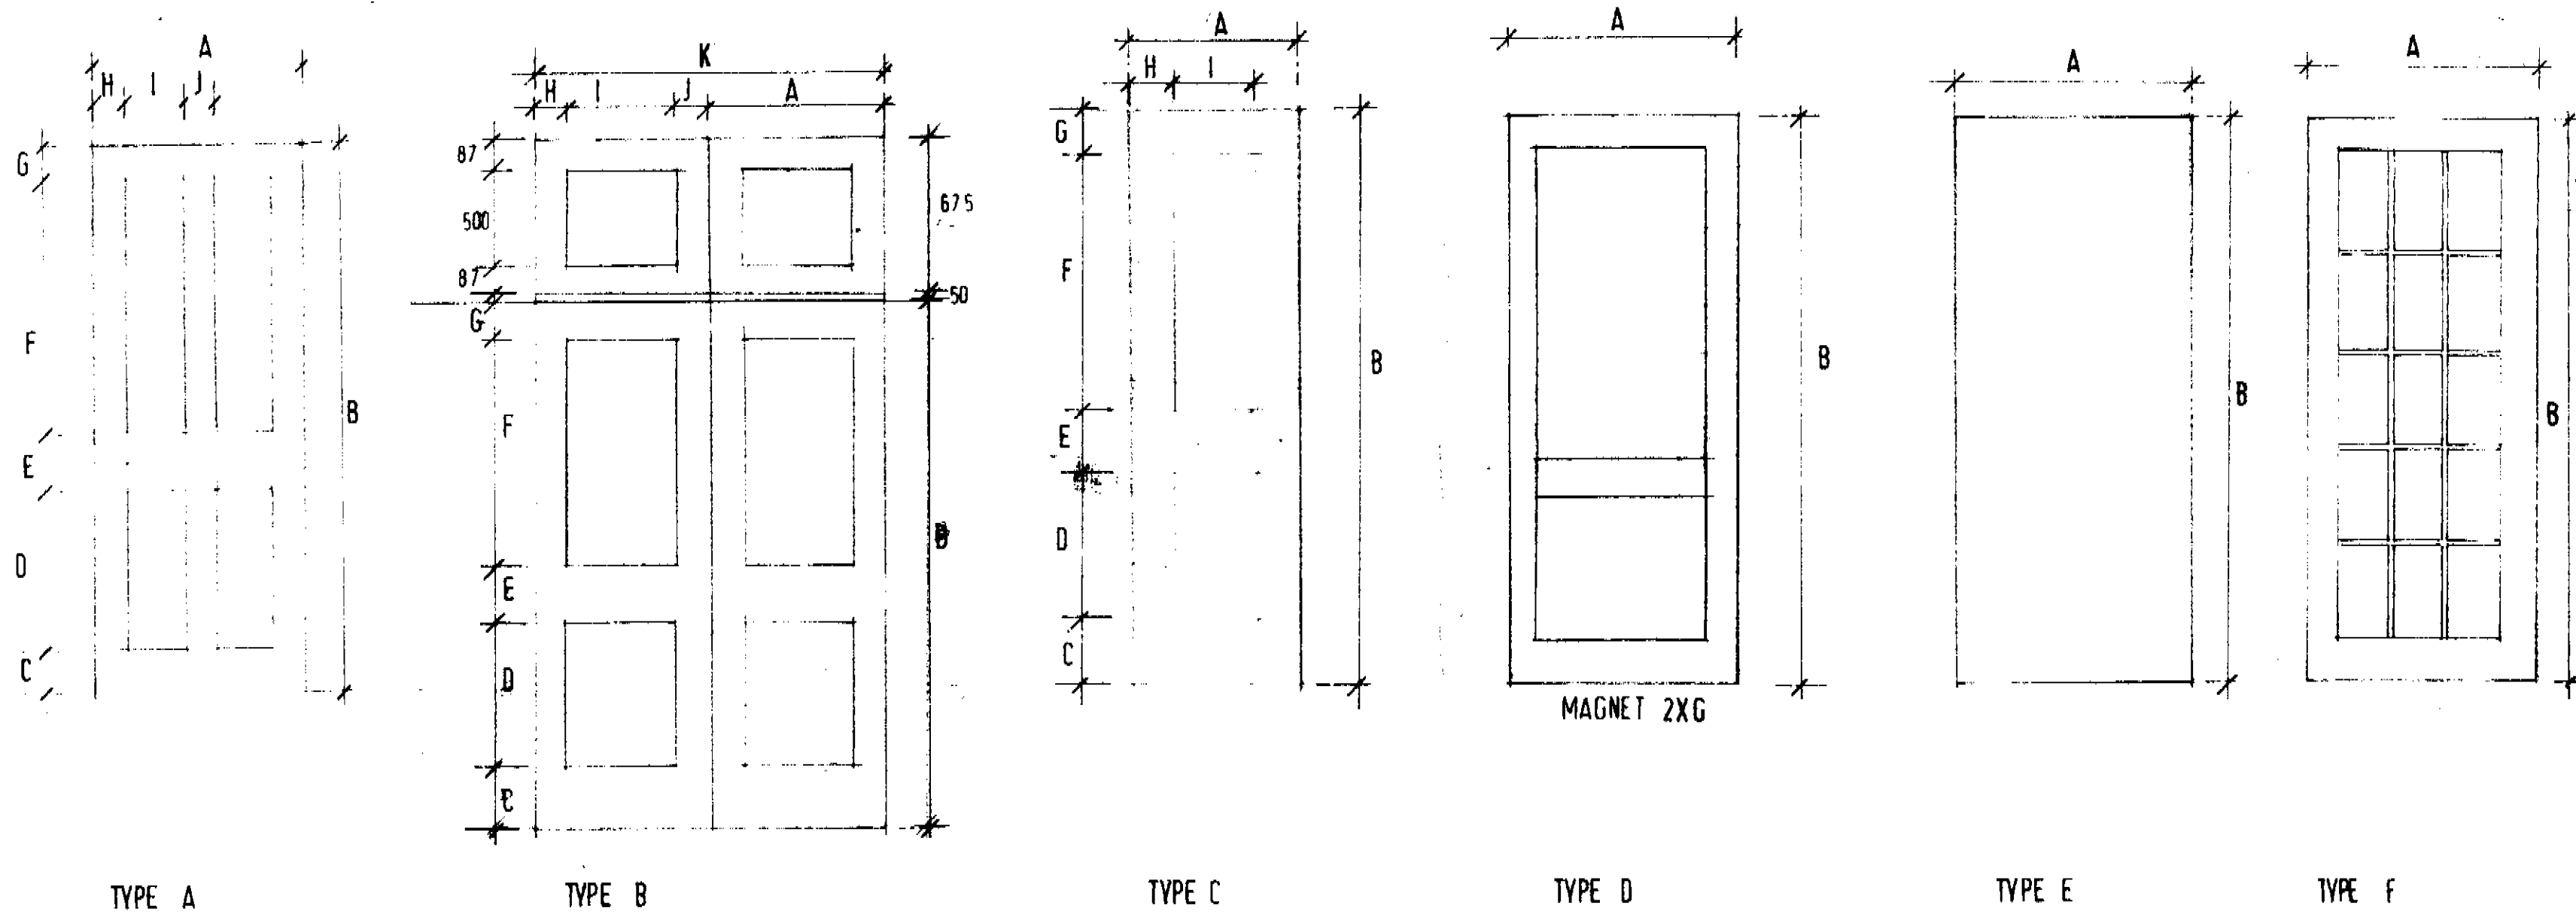


- 1 The Contractor must check and confirm dimensions.
- 2 All discrepancies are to be reported to and resolved by the Architects before works are commenced.
- 3 This drawing is not to be scaled.
- 4 All work and materials to be in accordance with the London Building Acts and the London Construction Bylaws or the Building Regulations and to comply with all relevant codes of practice and British Standards.

TYPE	IRON MONGERY SCHEDULE
1.	RESIDENTIAL-INTERNAL: LIVING DINING KITCHEN BEDROOM China white knob 2N° complete 38042 China white plate 2N° 50 0014 1PR Brass rising butts 080214/0215 1N° Mortice latch 40 0104 by Comyn Ching
2.	BATHROOMS China white knob 2N° complete 38042 China white plate 2N° 50 0014 1PR Brass rising butts 080214/0215 1N° Horizontal mortice lock 440494 backset 101mm all by Comyn Ching
3.	CUPBOARDS China white knob 1N° 38040 (per door leaf) Brass cupboard catch 1N° 10 0862
4.	EXTERNAL REAR DOORS China white knob 2N° 38042 complete 1PR brass rising butts 080214/0215 1N° 5 lever chubb lock 44 1051 Brass flush bolts - 2N° 04 0317 all by Comyn Ching
5.	INTERNAL REAR DOORS China white knob 2N° 38042 China white plate 2N° plate 50 0014 1PR Brass rising butts 080214/0215 1N° Horizontal mortice lock 440494 backset 101mm

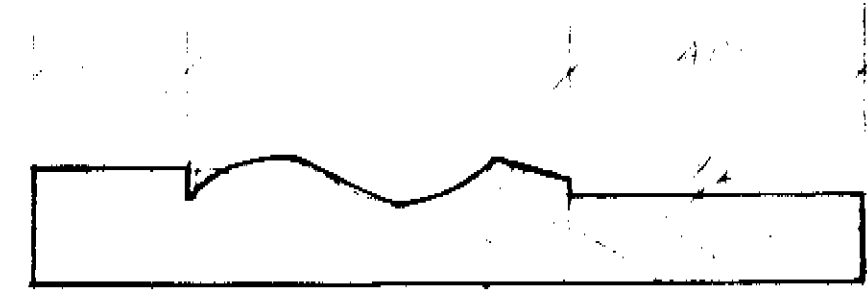


TYPICAL ARCHITRAVE SECTION 1:1 - EXISTING

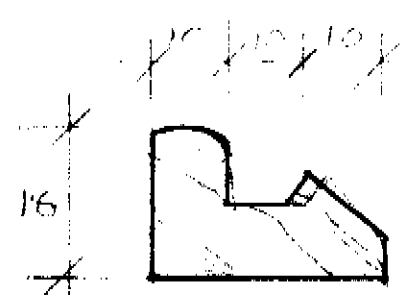


TYPICAL DOOR BEADING 1:1
TO ALL NEW DOORS.


NOTE: All existing woodwork-Architraves
Doors, Beads & Skirtings to be stripped
primed and painted.

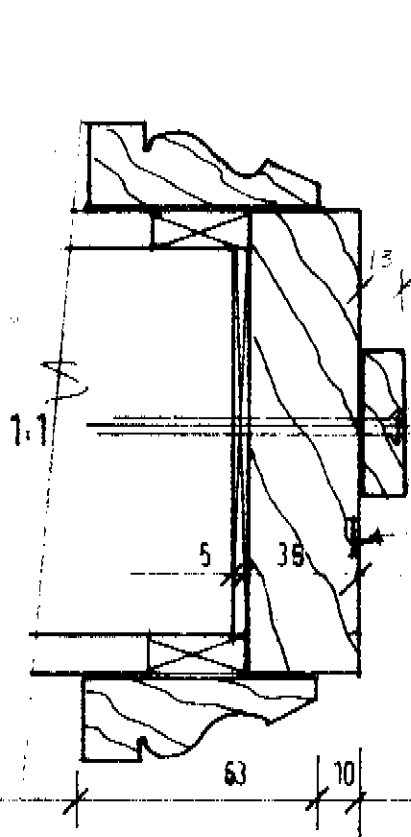


NEW- TYPICAL JAMB DETAIL

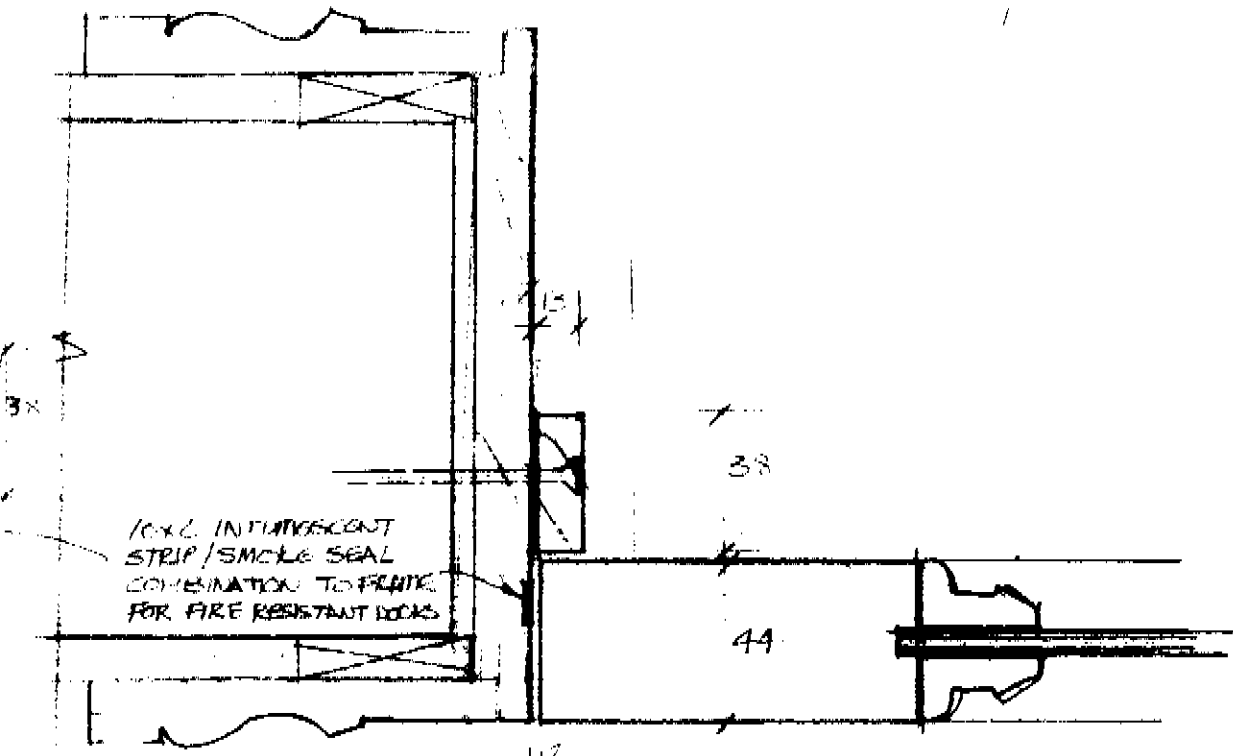

EXISTING - TYPICAL JAMB DETAIL 1:20

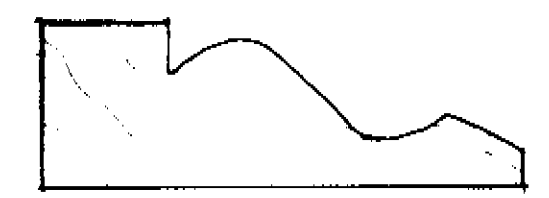

TYPICAL L STD. OGEE ARCHITRAVE (N° 52 W.H. NEWSON)

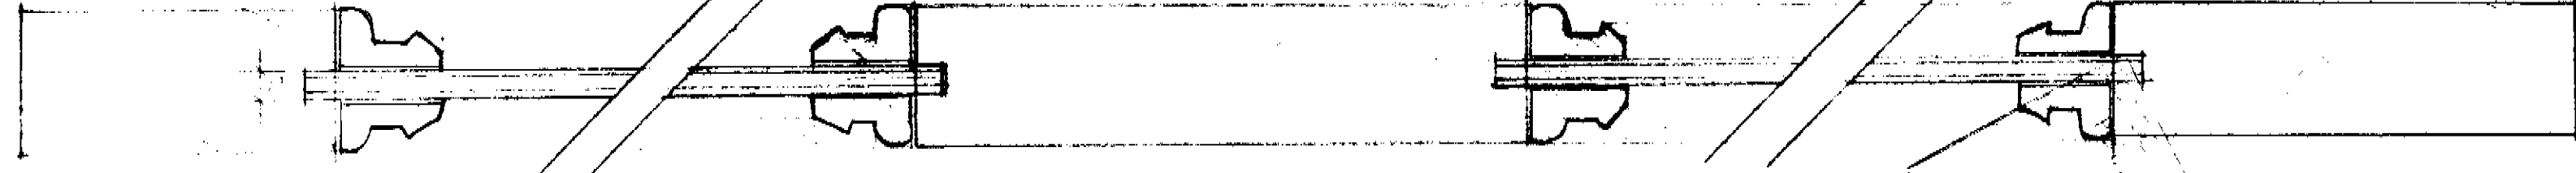

NOTE: Panels to be 6mm Supalux with
3mm W.B.P. ply either side.

TYPICAL PLAN SECTION THROUGH DOOR 1:10

CC STOPS DIM REUSED - INTUMESCENT STRIP ADDED TO ALL
CB THE D JAMB - TYPE PAINTED 110 00
110 00 110 00 110 00
CA COMYN CHING 9/7/97
Revision Date



ROLFE JUDD

planning architecture interiors

Old Church Court, Claylands Road, London SW8 1NZ Telephone 01-582 7070

Client

THE HAMMERSON GROUP

Project

16-18 BARTER ST
HOLBORN W.C.1.

Drawing

DOOR TYPES AND DETAILS

Scale	Date	Drawn	Checked
1:10 1:20 1:1	6.7.89	C D W	
Drawing No.			

A2/1484/W315 C

9040814