


This drawing must not be scaled for manufacturing purposes. No should any stated dimension be taken as accurate unless confirmed by Contractor or site survey. The project office should be informed of any variations in order that amendments may be made before fabrication. The Contractor, Customer or his agent shall verify that any logo, symbol, image or typeface shown is in its correct form subject to any modification necessary to meet technical requirements.

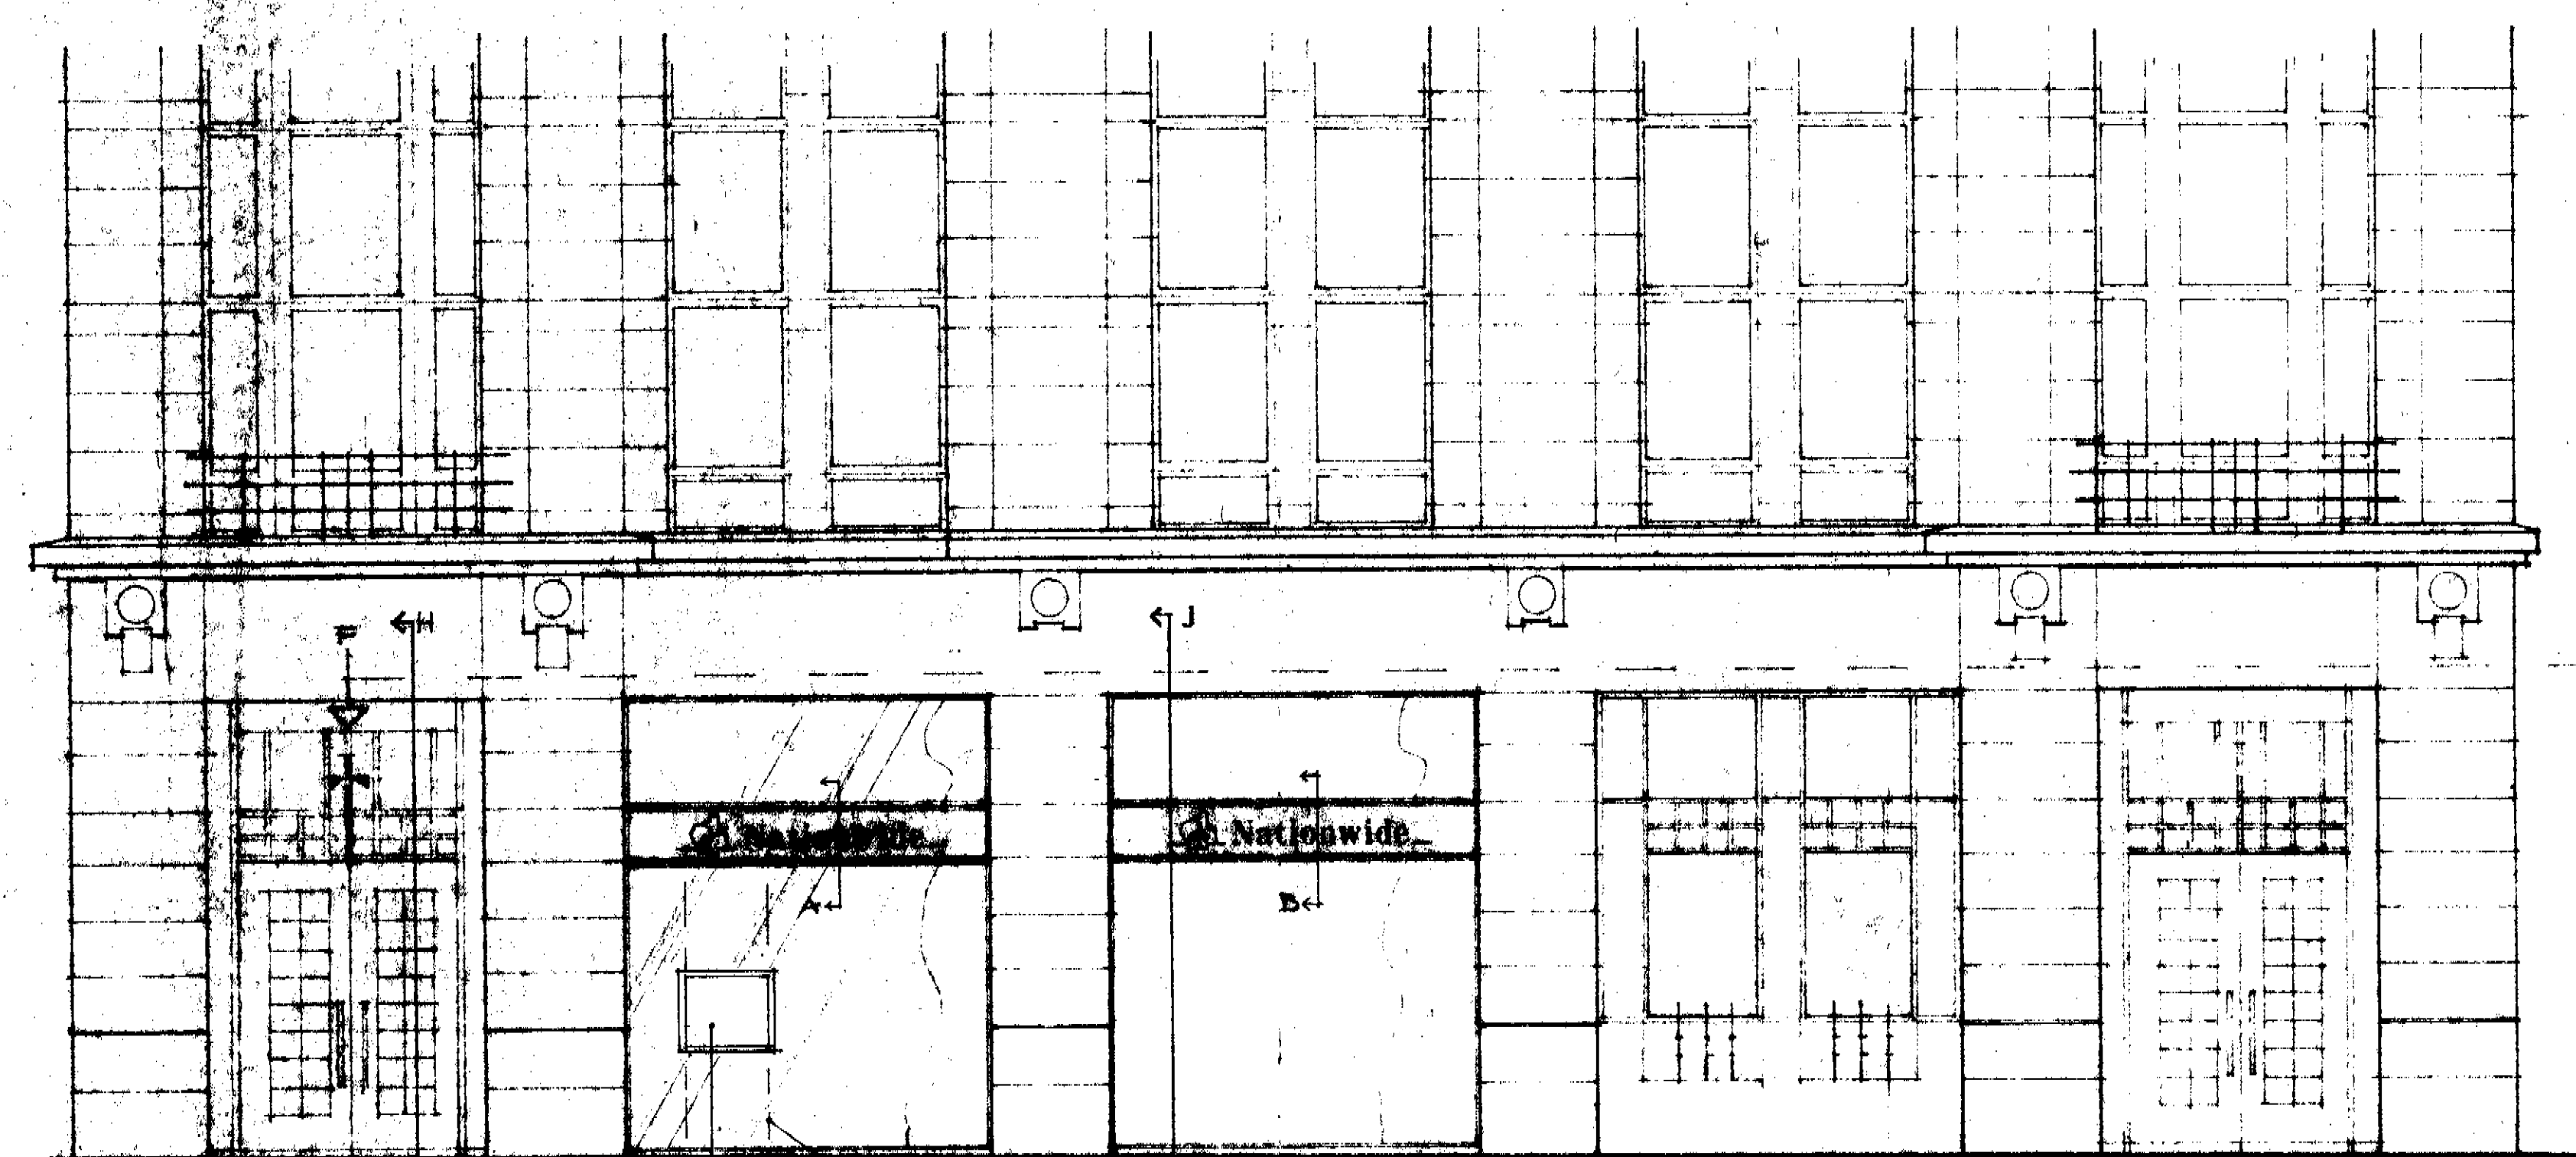


HIGH HOLBORN ELEVATION

Automatic Tell Machine (ATM) installed through glass. Stainless steel surround.



epoxy glued glass to glass joints

Existing Existing

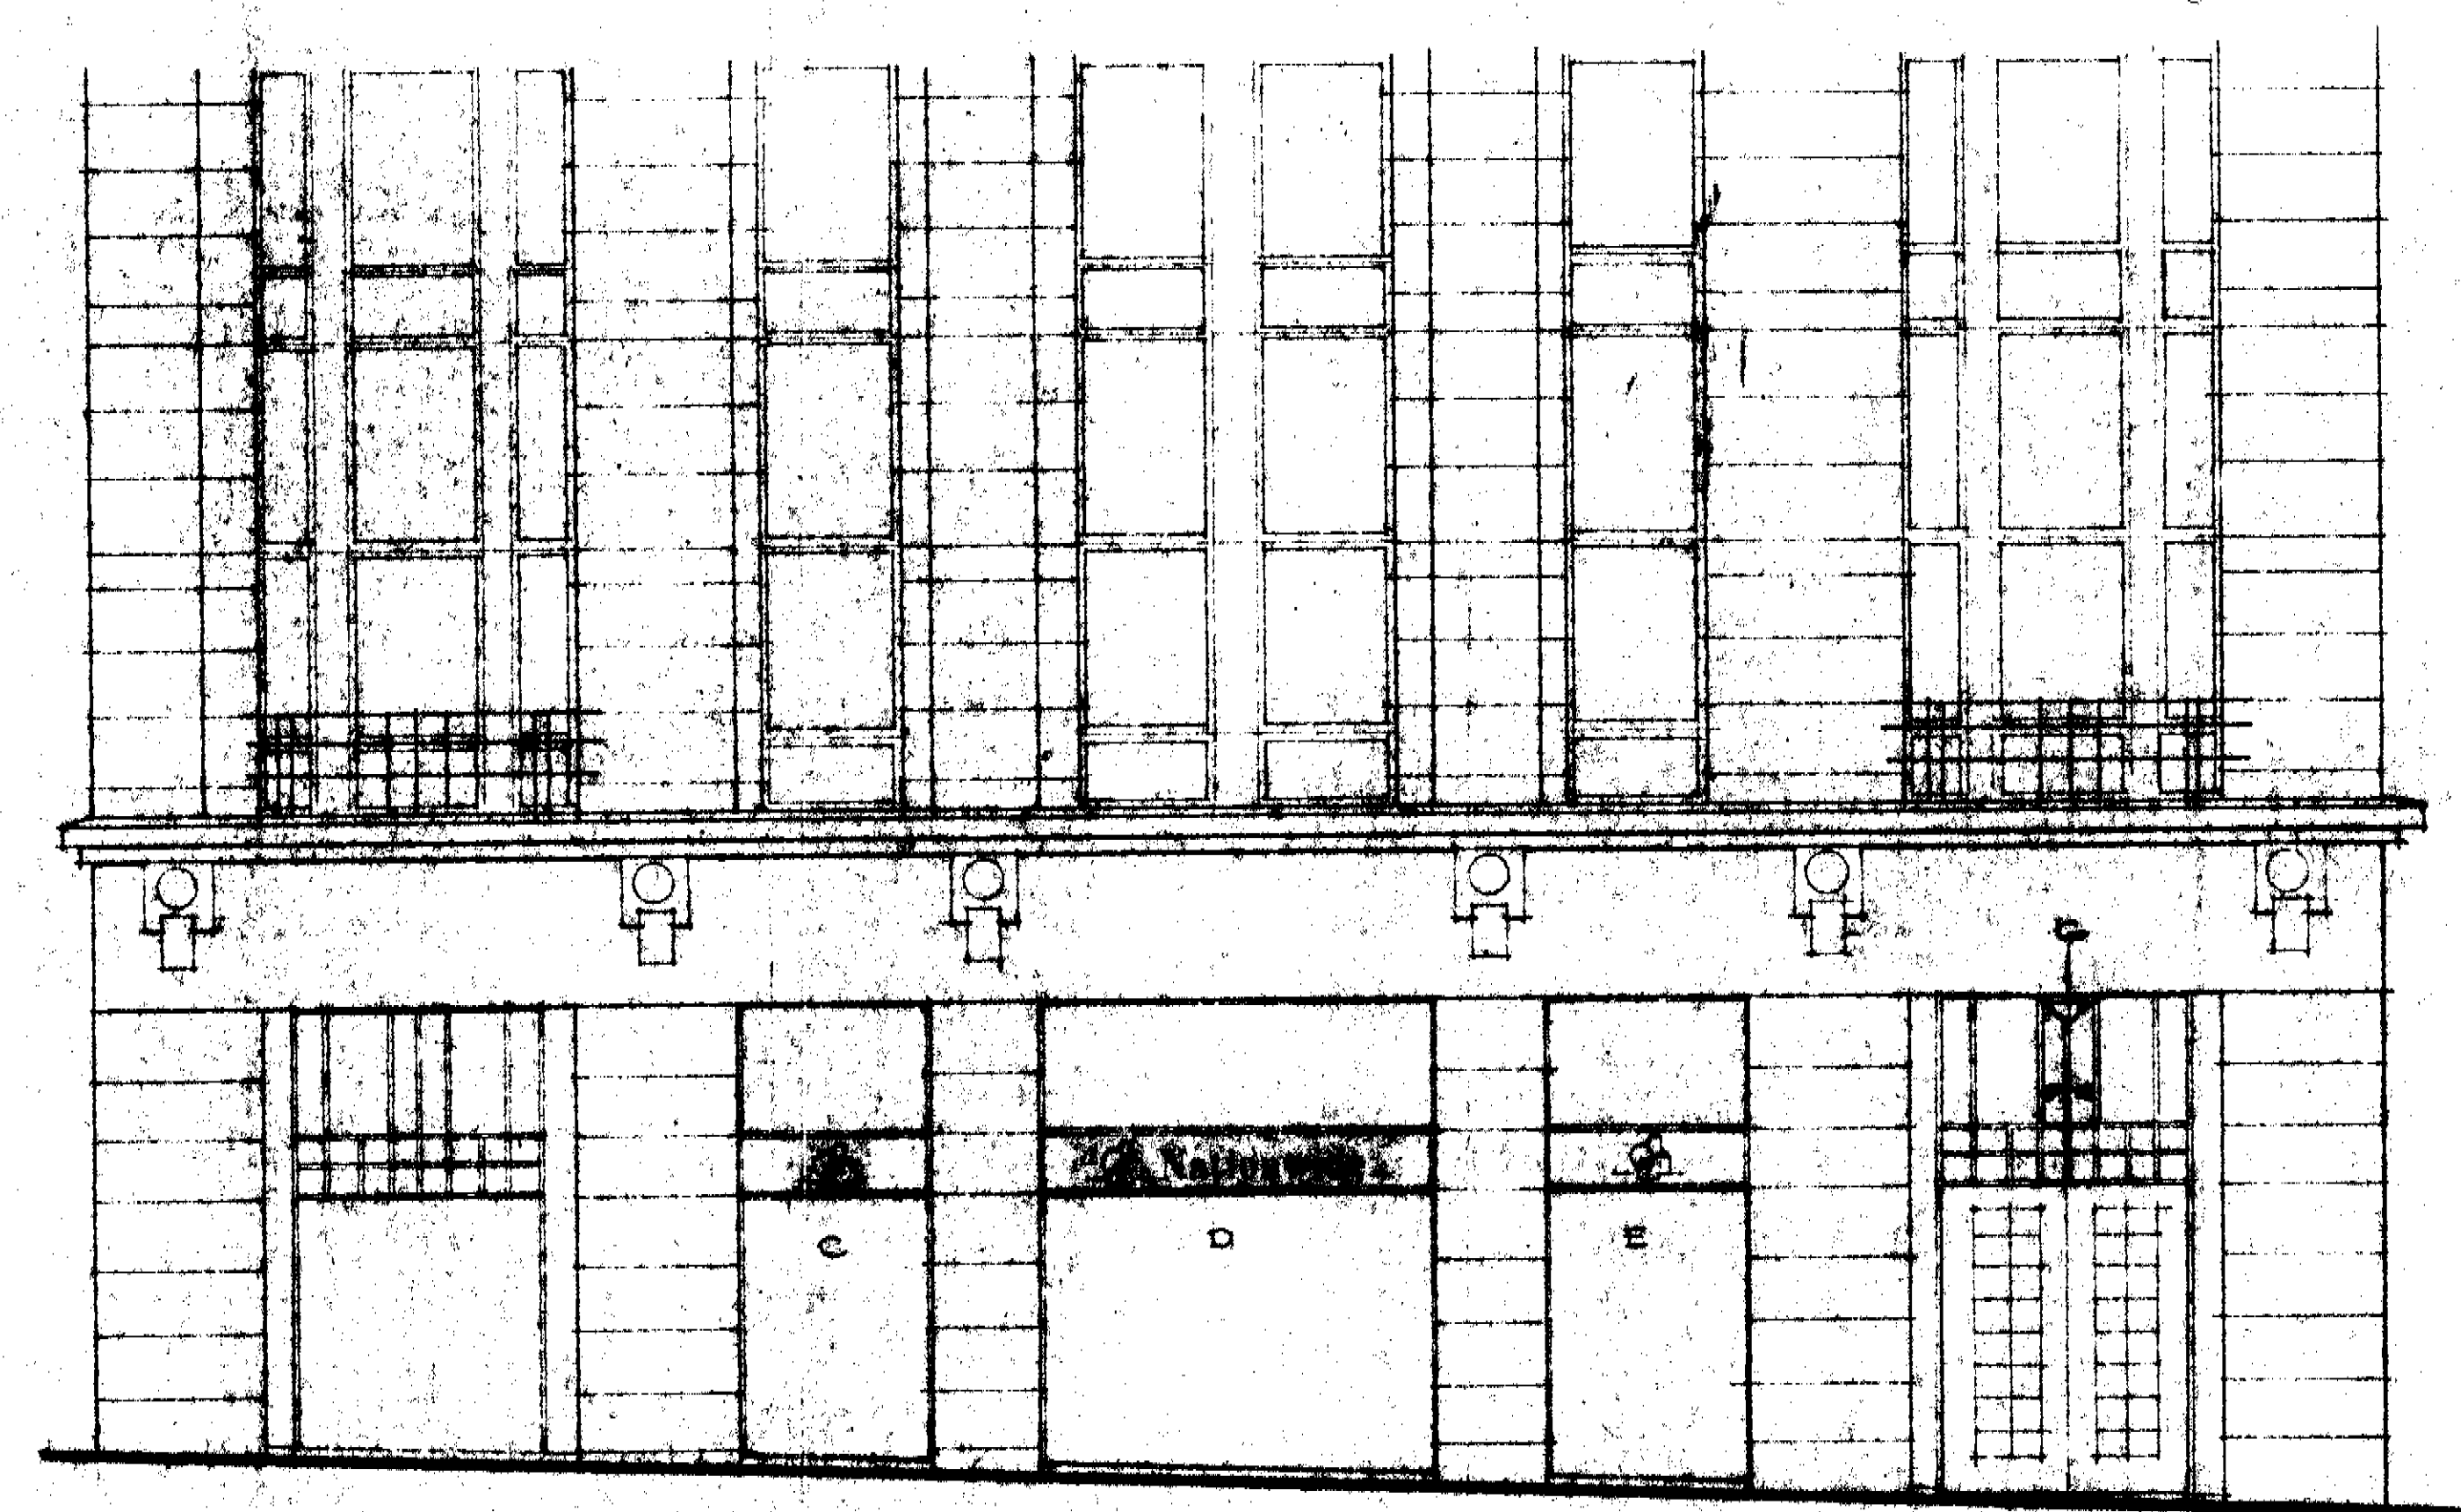

BLOOMSBURY COURT ELEVATION

SIGNS F & G
PROJECTING SIGNS 110

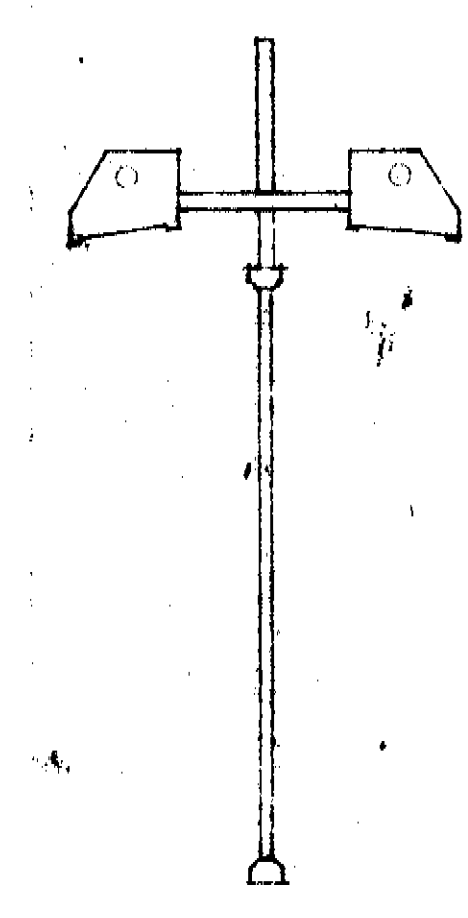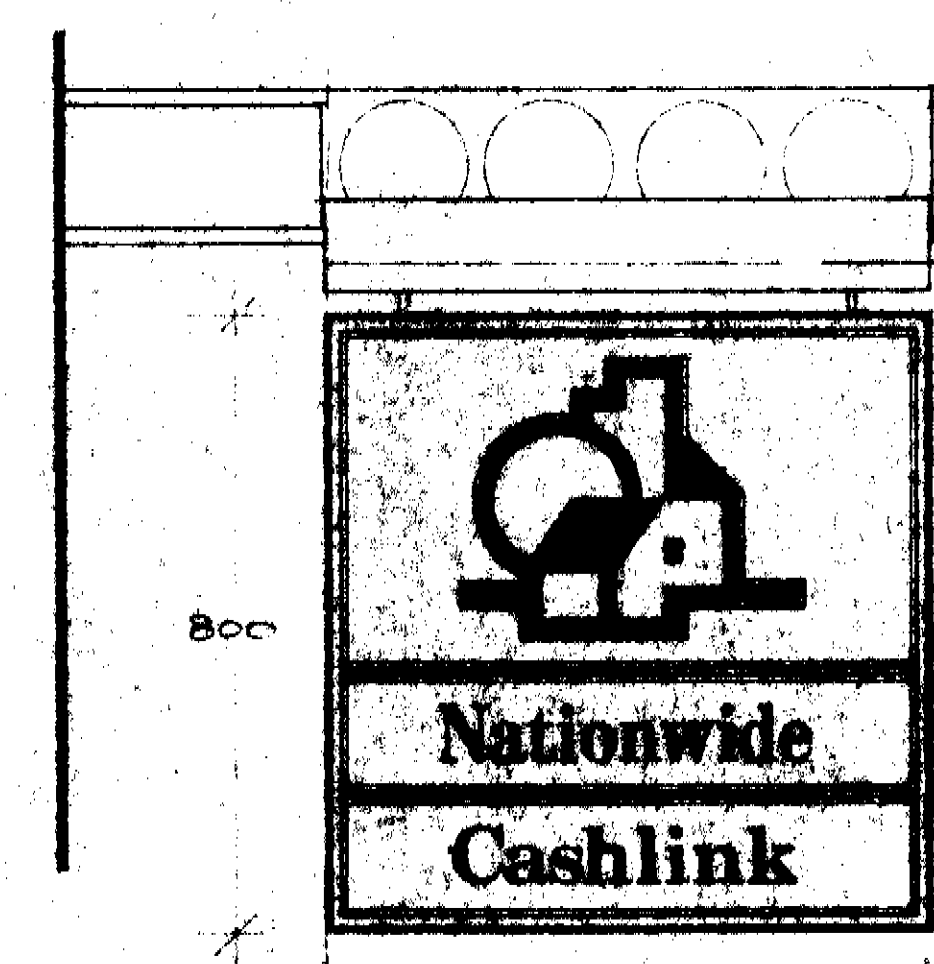

SPECIFICATION

SIGNS A & B SINGLE SIDED ILLUMINATED FASCIA SIGNS.
O/A ALL SIZE OF EACH 3200 X 450MM
SIGNCASE CONSTRUCTED FROM ALUMINIUM
WITH RETAINING FRAME IN ALUMINIUM STOVE
ENAMELLED BLUE/BLACK TO MATCH WINDOW MULLIONS
FACE PANEL TO BE BLUE ACRYLIC,
STENCIL CUT AND FITTED WITH MOULDED
TEXT AND SYMBOL
TEXT TO BE MOULDED FROM BLUE,
GREEN AND ORAL ACRYLIC
ILLUMINATION BY HOT CATHODE LAMPS

SIGN D SINGLE SIDED ILLUMINATED FASCIA SIGN
O/A ALL 3000 X 450 MM
CONSTRUCTION AS SIGNS A & B

SIGNS C & E SINGLE SIDED FASCIA SIGNS
O/A ALL SIZE 1500 X 450 MM
CONSTRUCTION AS SIGNS A & B (NO TEXT)

SIGNS F & G DOUBLE SIDED
PROJECTING SIGN EXTERNALLY ILLUMINATED.
O/A ALL SIZE AS SHOWN.
BLUE BLACK STOVE FRAME, BLUE PANEL
STOVE ENAMELLED DECORATION IN WHITE,
GREEN AND RED.

SECTION THROUGH SIGNS
A B C D & E

Project
NATIONWIDE ANGLIA
BUILDING SOCIETY

Sheet Title
HIGH HOLBORN

Eng No 88638

Date 8.2.90

Scale 1:50

Drawn GWP

Checked

Drawing No 88638 sheets

Revision No 1 Date 28.3.91

TP9100604
LONDON BO. COUNCIL OF CITIES
TOWN AND COUNTRY PLANNING ACT
13 AUG 1991
APPROVED
PLANS AND APPROVED
ON BEHALF OF THE COUNCIL

PLANCE SIGNS LIMITED
100/101
LONDON E14 6AB
Telephone 01 497 1011
Fax 01 497 1012