


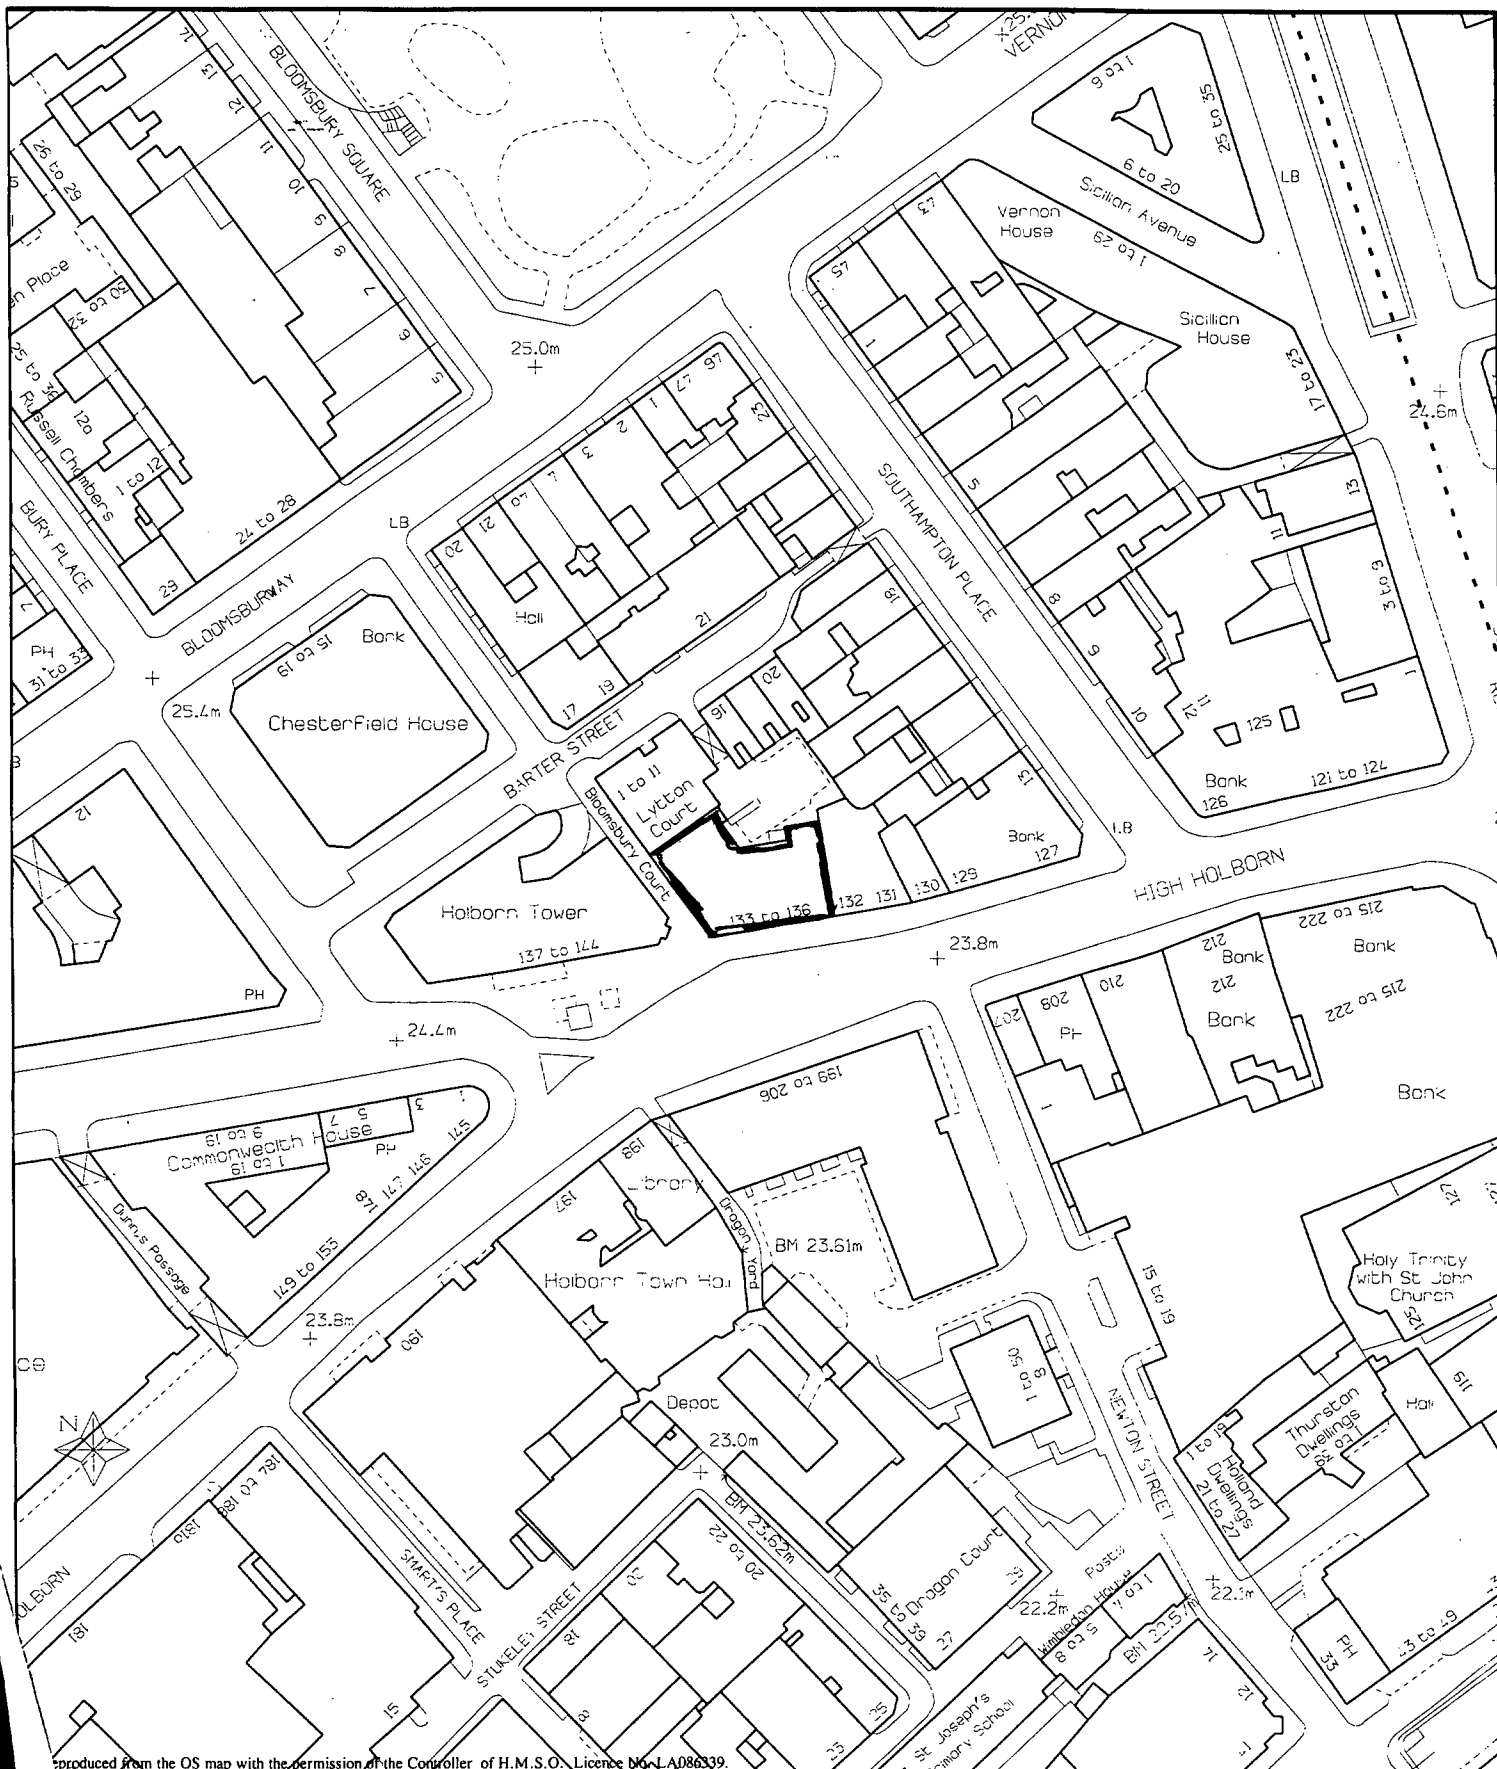

London Borough of Camden

133 High Holborn, WC1

Environment Department
 Town Hall Extension
 Main Street Entrance
 London WC1H 8EQ

for info only

Date: 04-JUL-1997 Scale: 1 : 1250