



BATH & WC ADDED TO NO 4, 3RD FLOOR
31/1/73

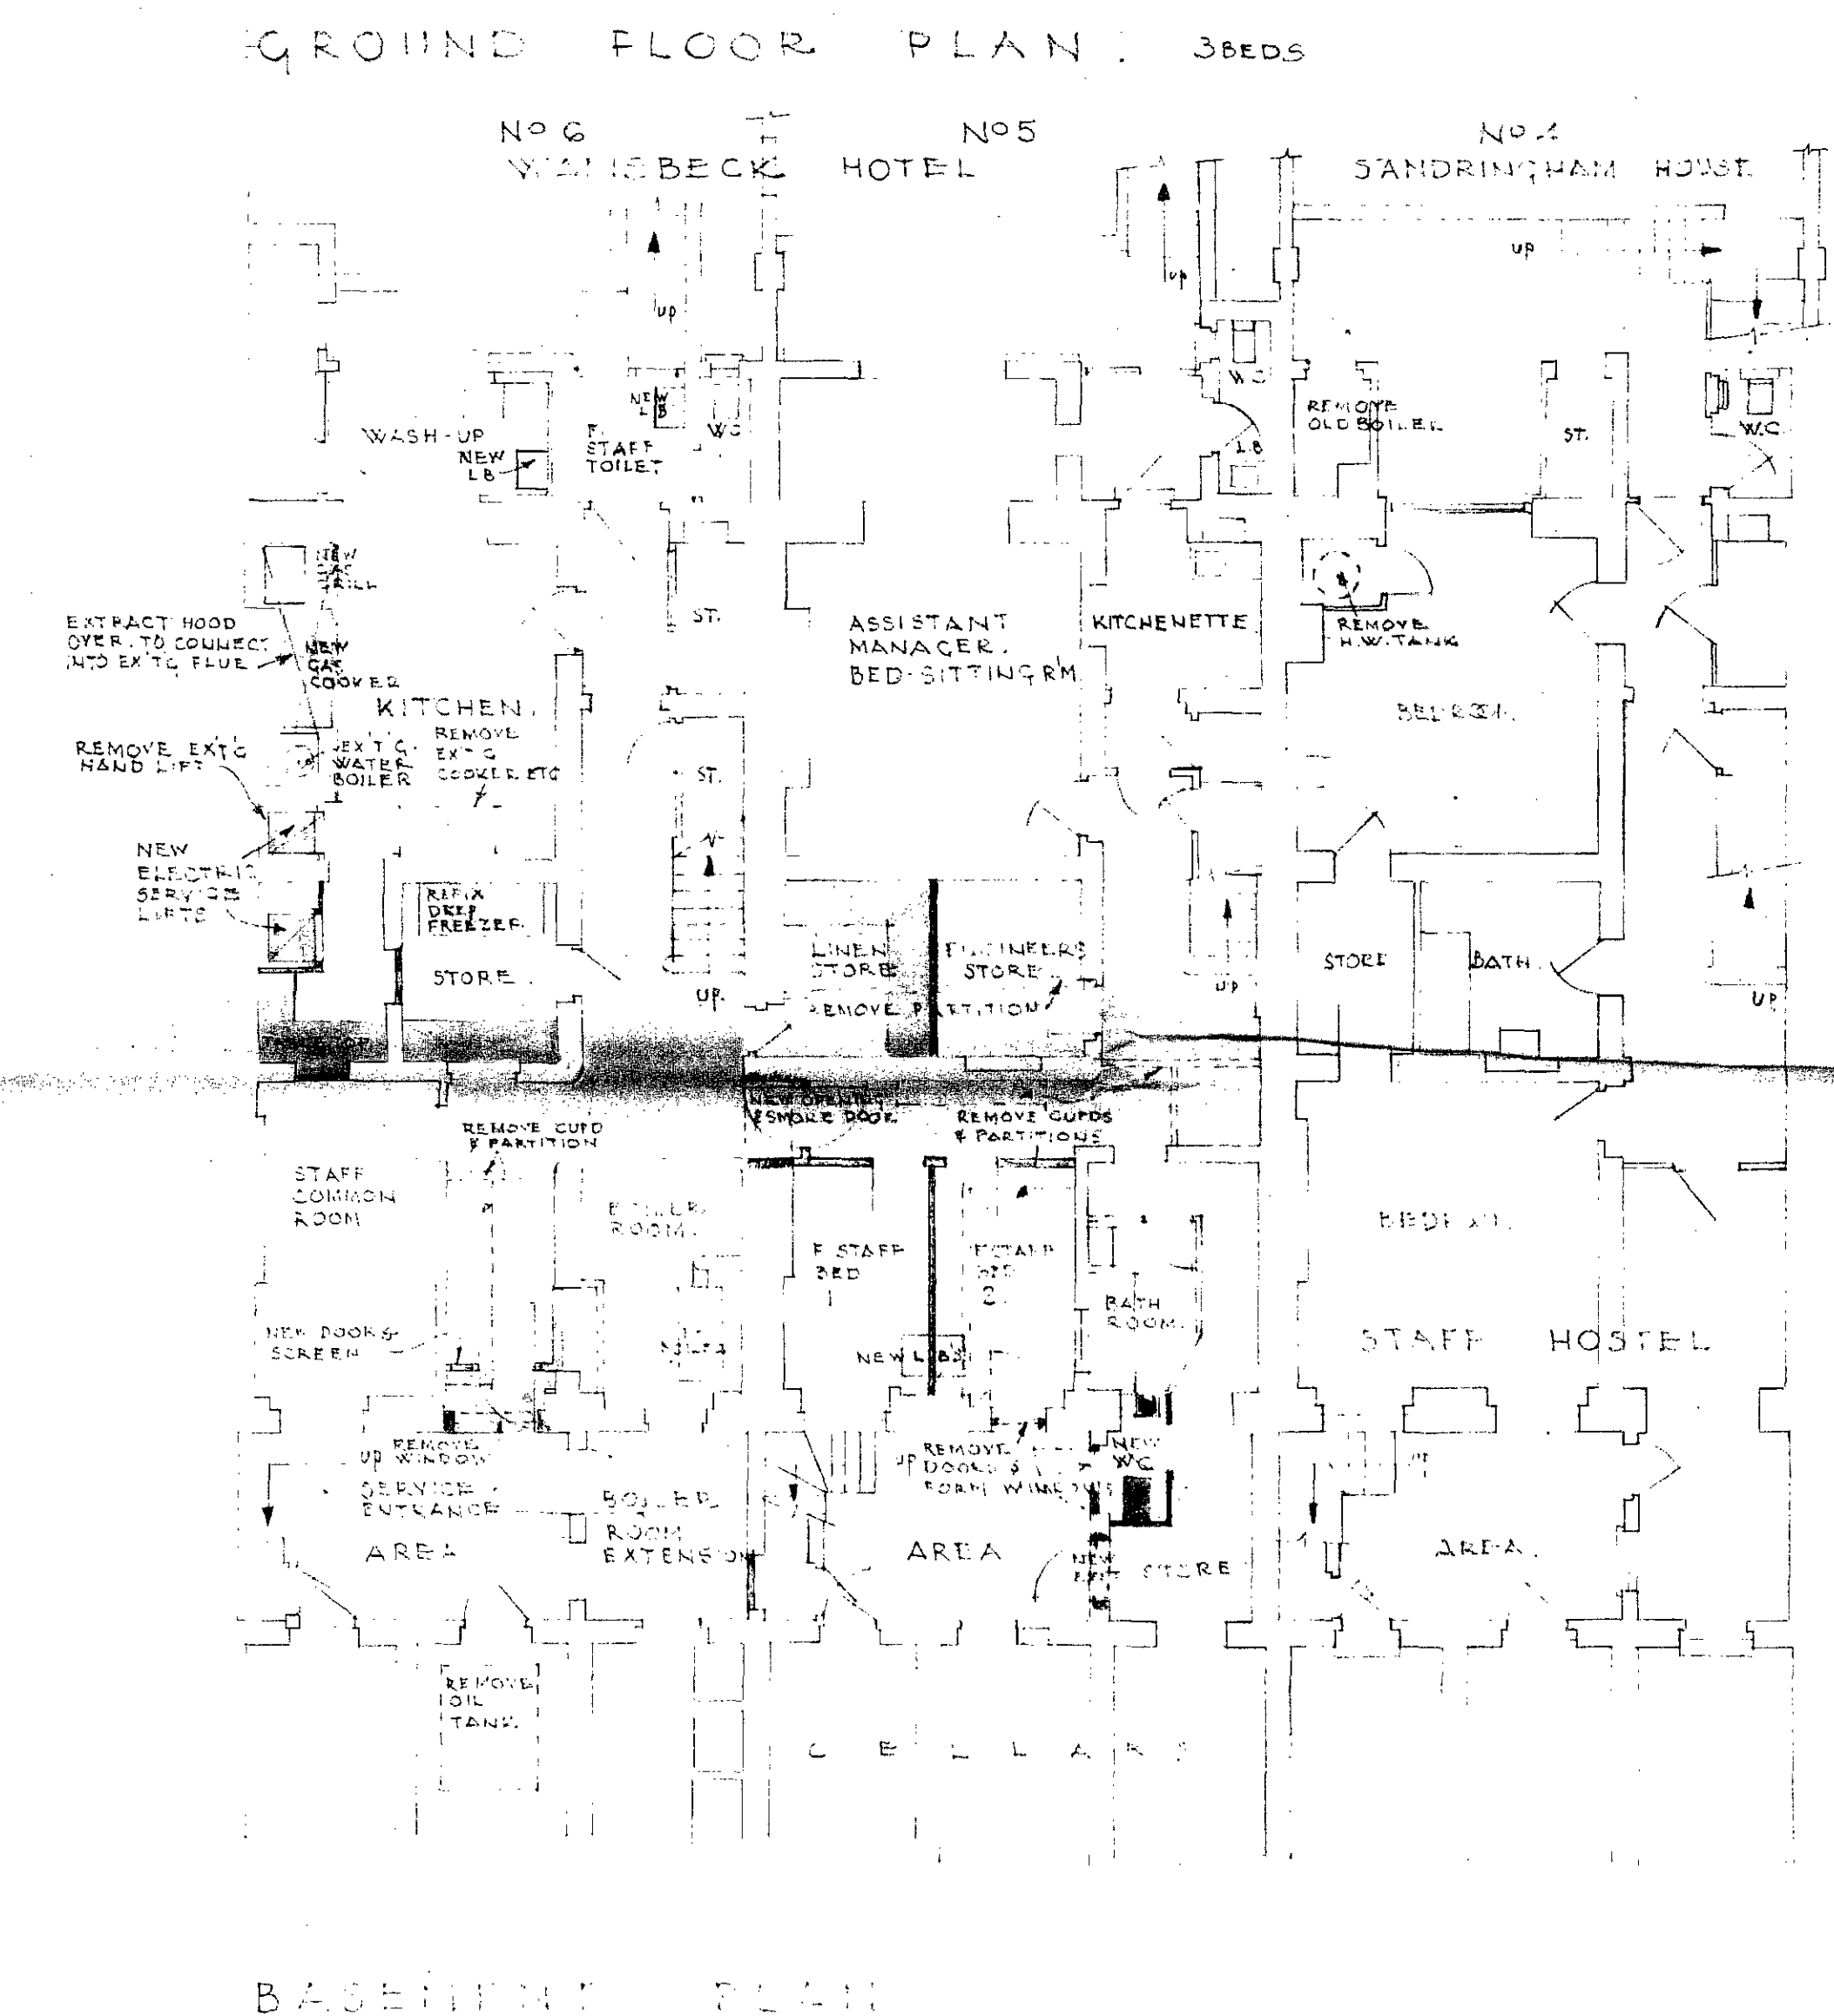

WANSBECK HOTEL

WANSBECK HOTEL			
TOTAL GUESTS ACCOMMODATION			
	BEDS	BATHS	W.C.s
GROUND FLOOR	3	-	-
1ST	16	2	2
2ND	13	2	3
3RD	18	2	1
TOTAL	50	6	6

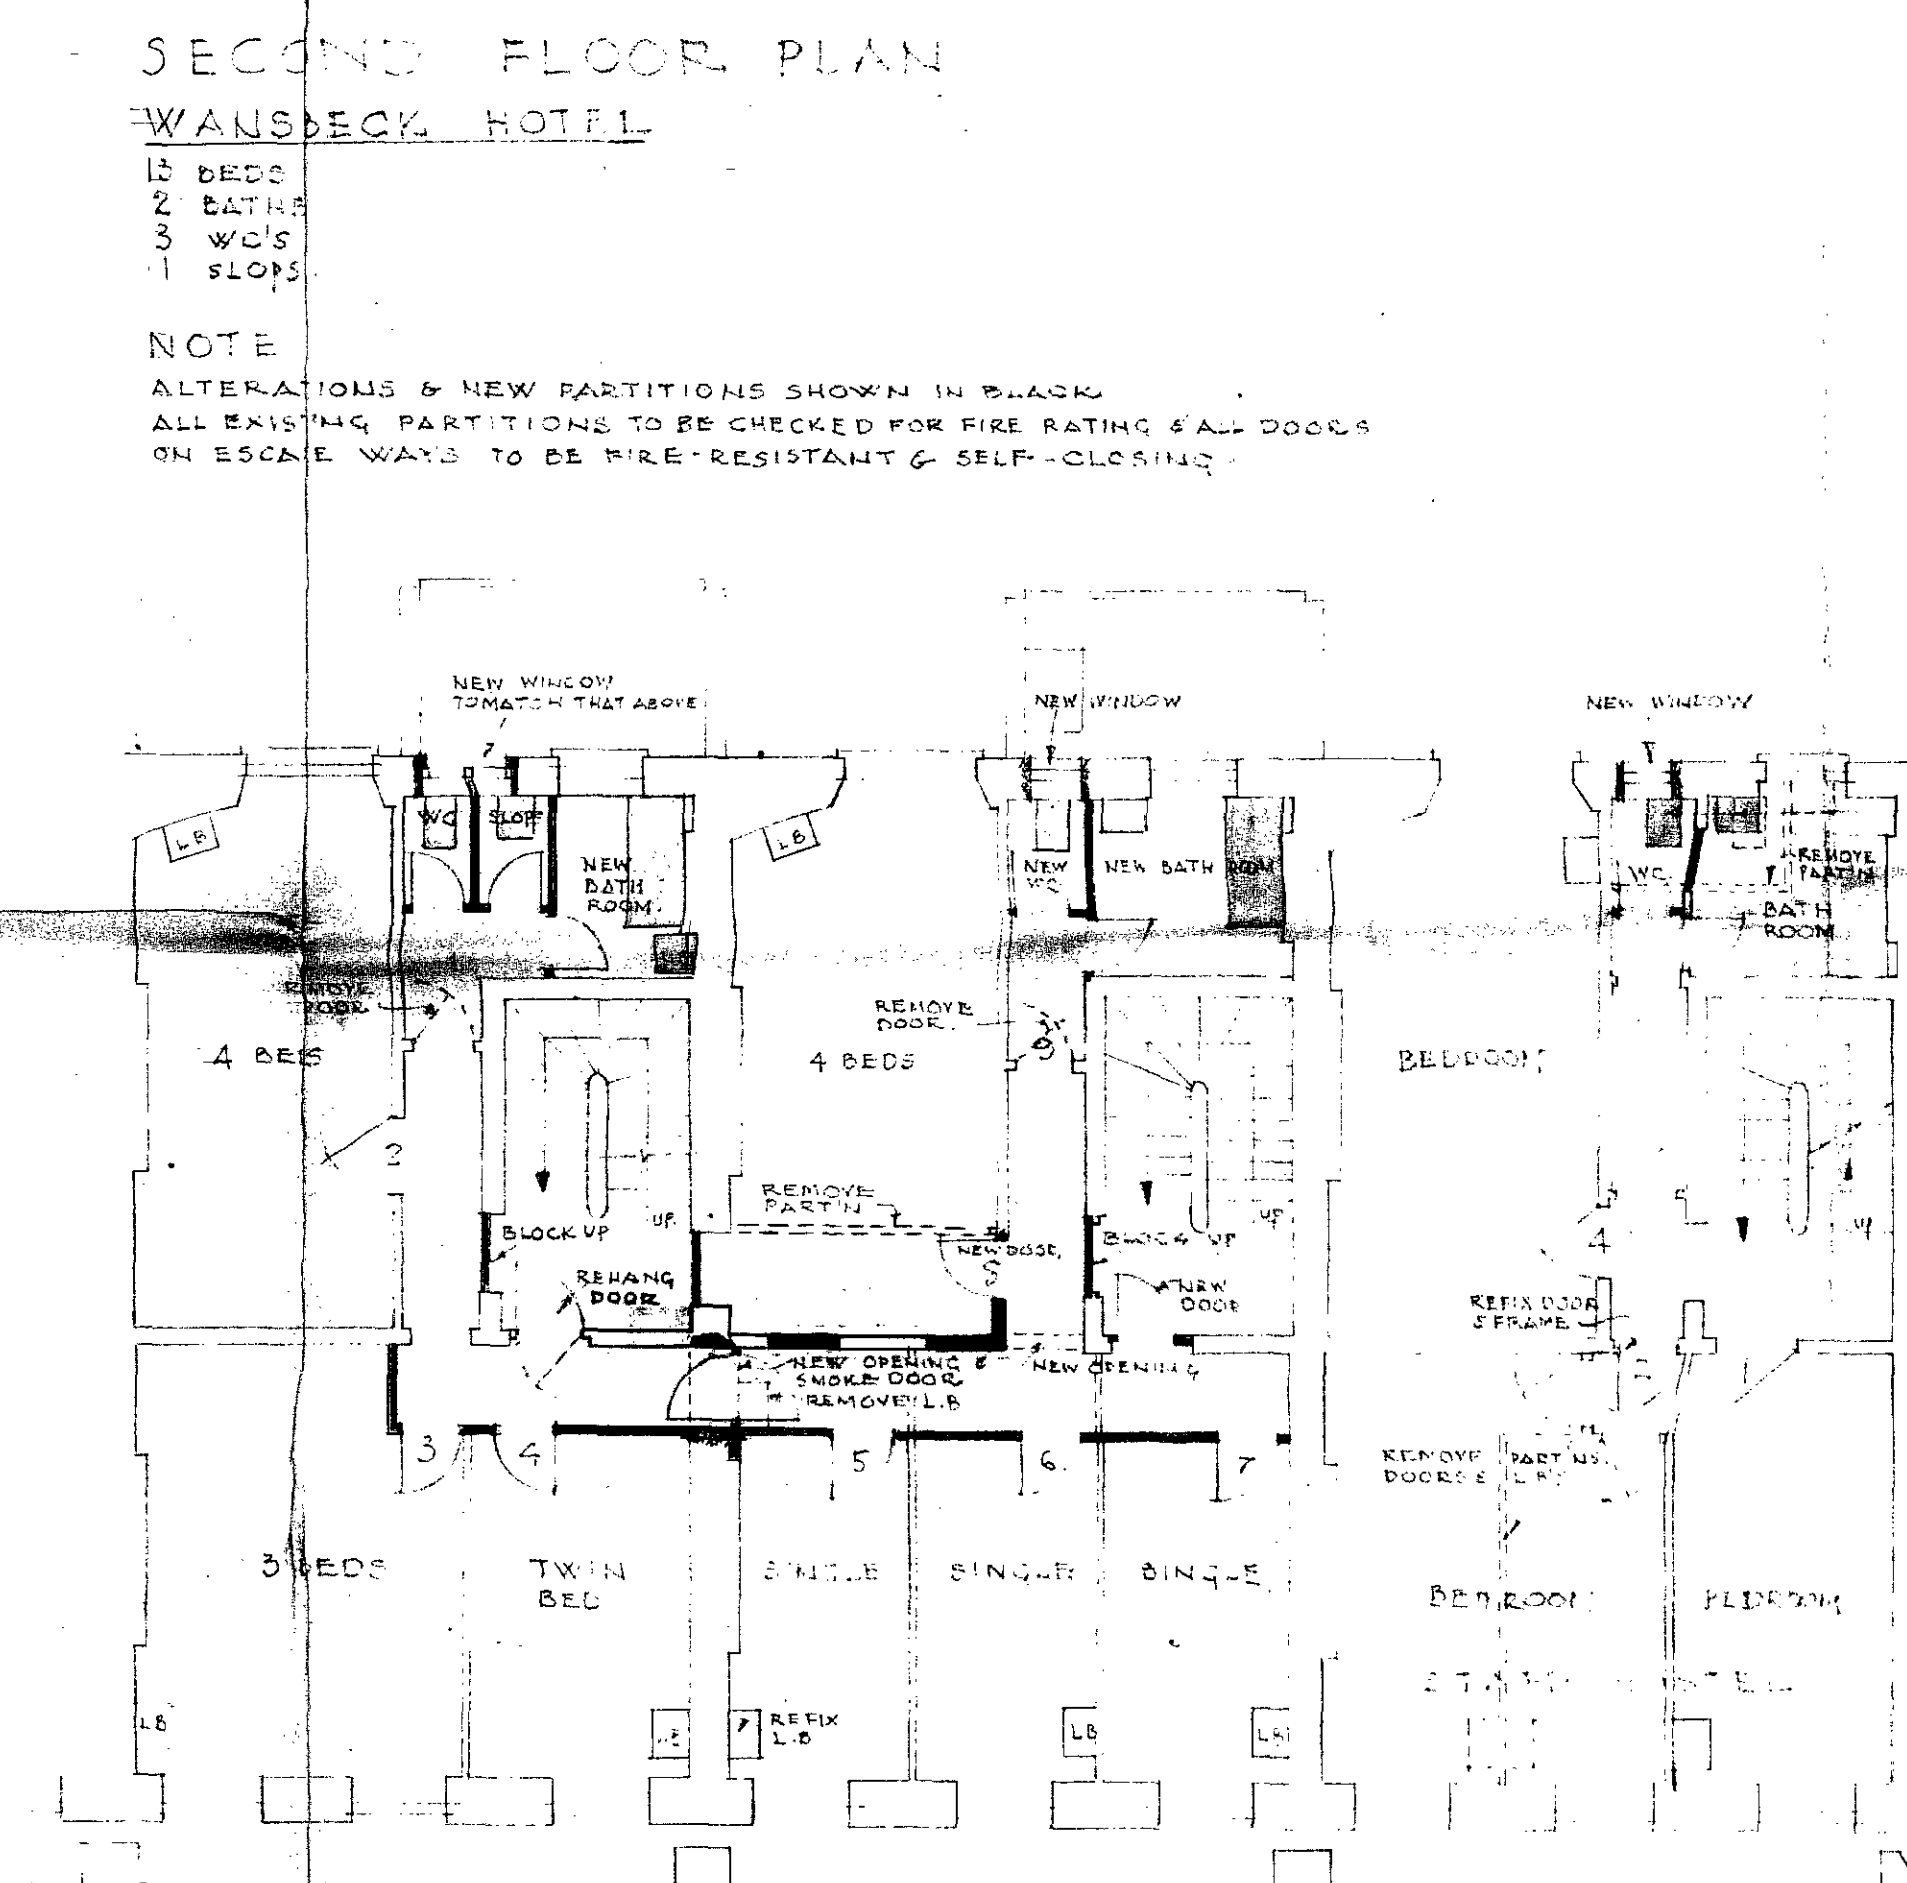

WANSBECK HOTEL

[illegible]

WANSBECH HOTEL

LONDON BOROUGH OF CAMDEN
PLANS APPROVED
~~REAPPROVED~~
10 MAY 1972
ON BEHALF OF THE COUNCIL

SUGGESTED ALTERATIONS

J.M. SHEPARD & PARTNERS
ARCHITECTS
EDDIE'S ROAD, DUNELM, WY