



LAND SURVEY PLAN (GROUND FLOOR)

Rapleys

MADDOX HOUSE, 1 MADDOX STREET, LONDON W1R 9WA
Tel: 0171-439 6292 Fax: 0171-439 7678

Also at: GODWIN HOUSE, GEORGE STREET, HUNTINGDON, CAMBS. PE18 6ND
Tel: 01480 457371 Fax: 01480 433070

NORTH

SCALE

PLAN No.


1:1250

615/WC1/9/1

2

This map is for identification purposes only and should not be relied upon for accuracy.

This plan is reproduced from the Ordnance Survey Map with the sanction of the Controller of H.M. Stationery Office. Crown Copyright reserved.

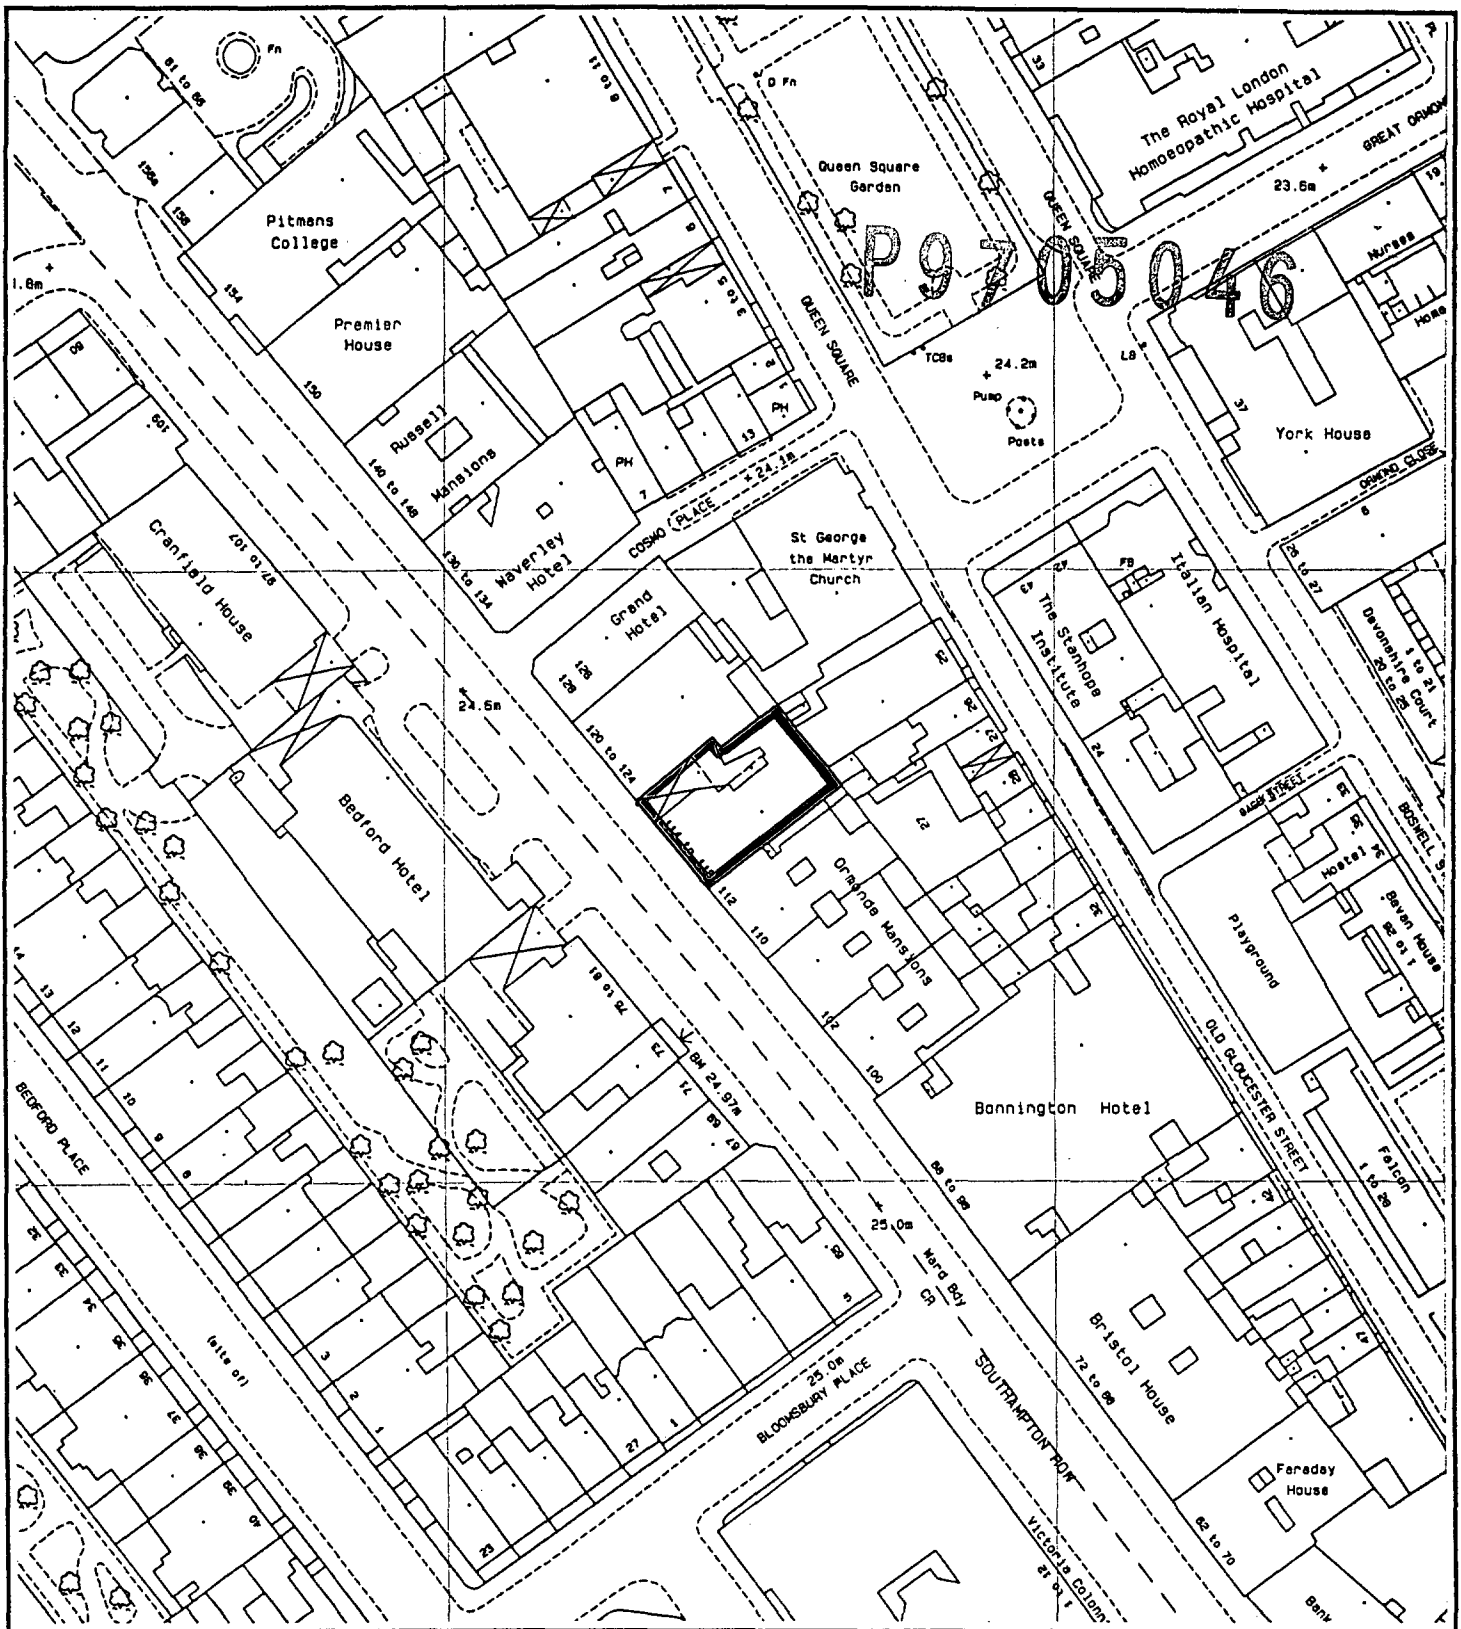

SITE LOCATION PLAN

Rapleys

MADDOX HOUSE, 1 MADDOX STREET, LONDON W1R 9WA
Tel: 0171-439 6292 Fax: 0171-439 7678

Also at: GODWIN HOUSE, GEORGE STREET, HUNTINGDON, CAMBS. PE18 6ND
Tel: 01480 457371 Fax: 01480 433070

NORTH



SCALE

1:1250

PLAN No.

615/WC1/9/1
1

This map is for identification purposes only and should not be relied upon for accuracy.

This plan is reproduced from the Ordnance Survey Map with the sanction of the Controller of H.M. Stationery Office. Crown Copyright reserved.