
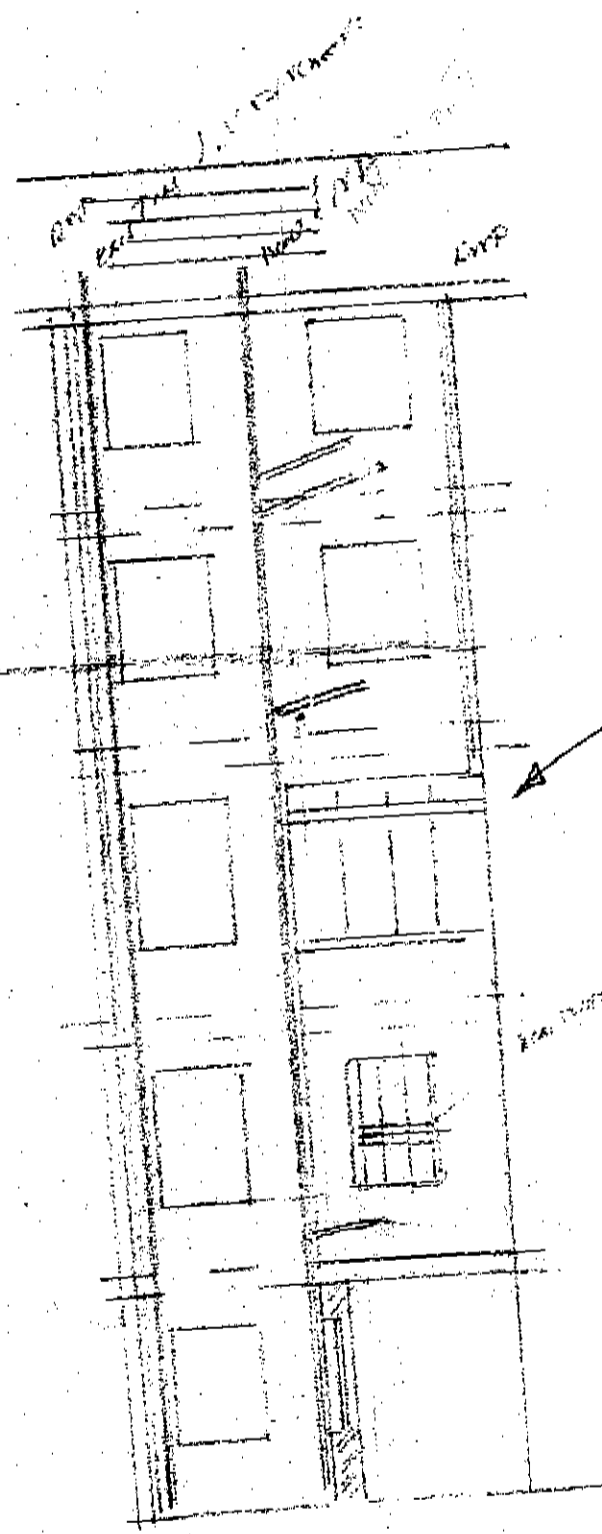
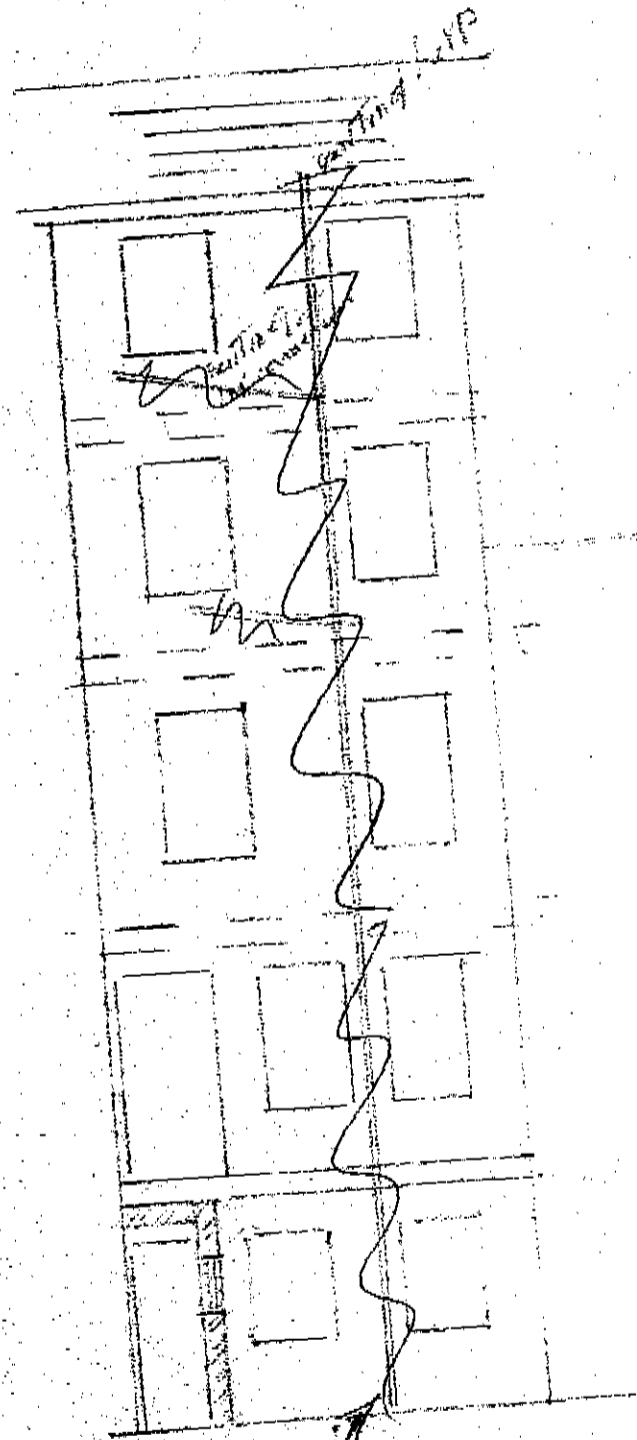
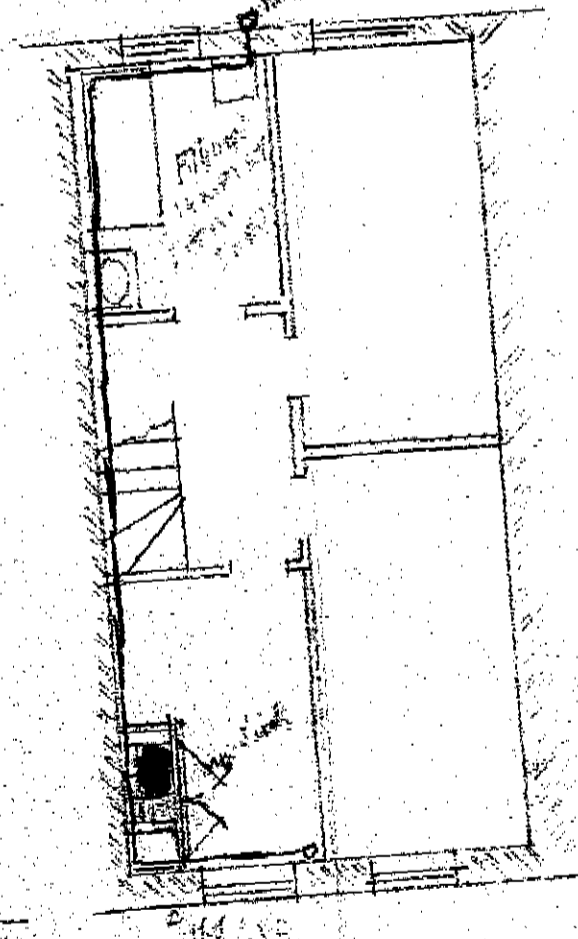
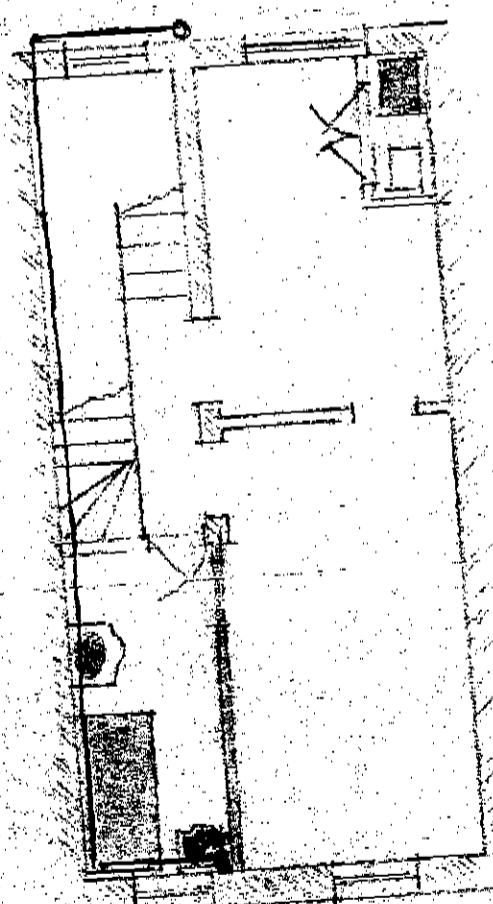
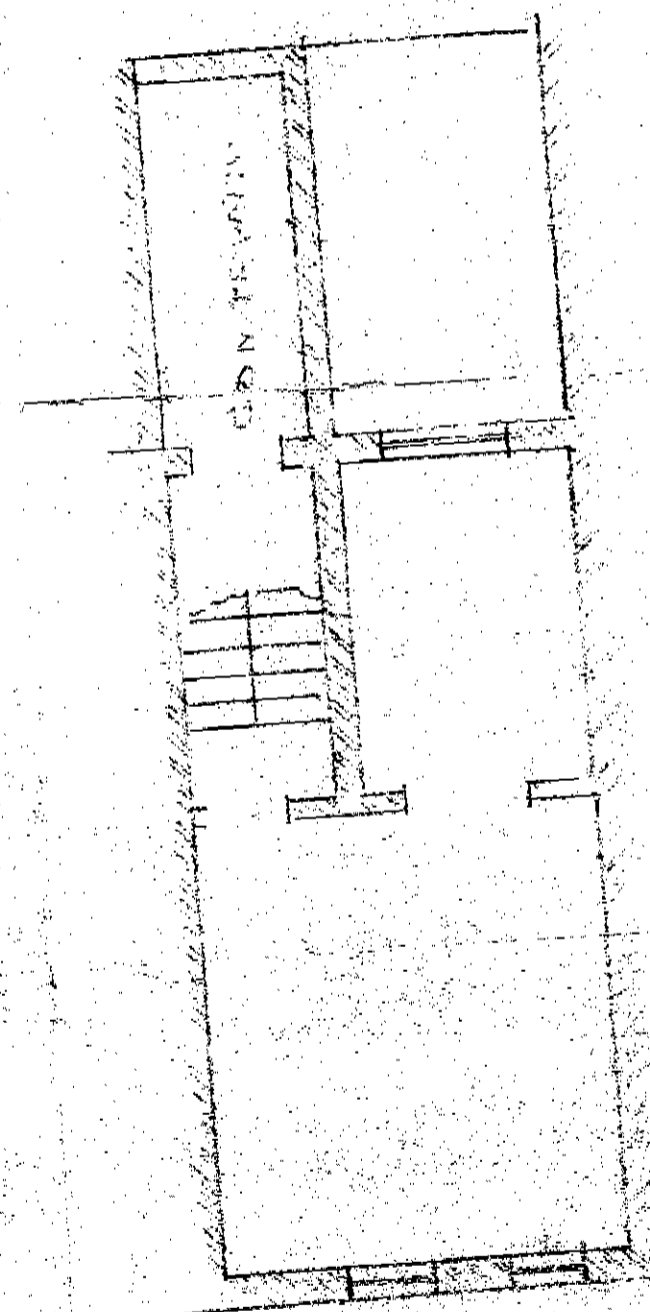


Nº 23 JOHN ST W.C.I.

PROPOSED CONVERSION INTO FLATS

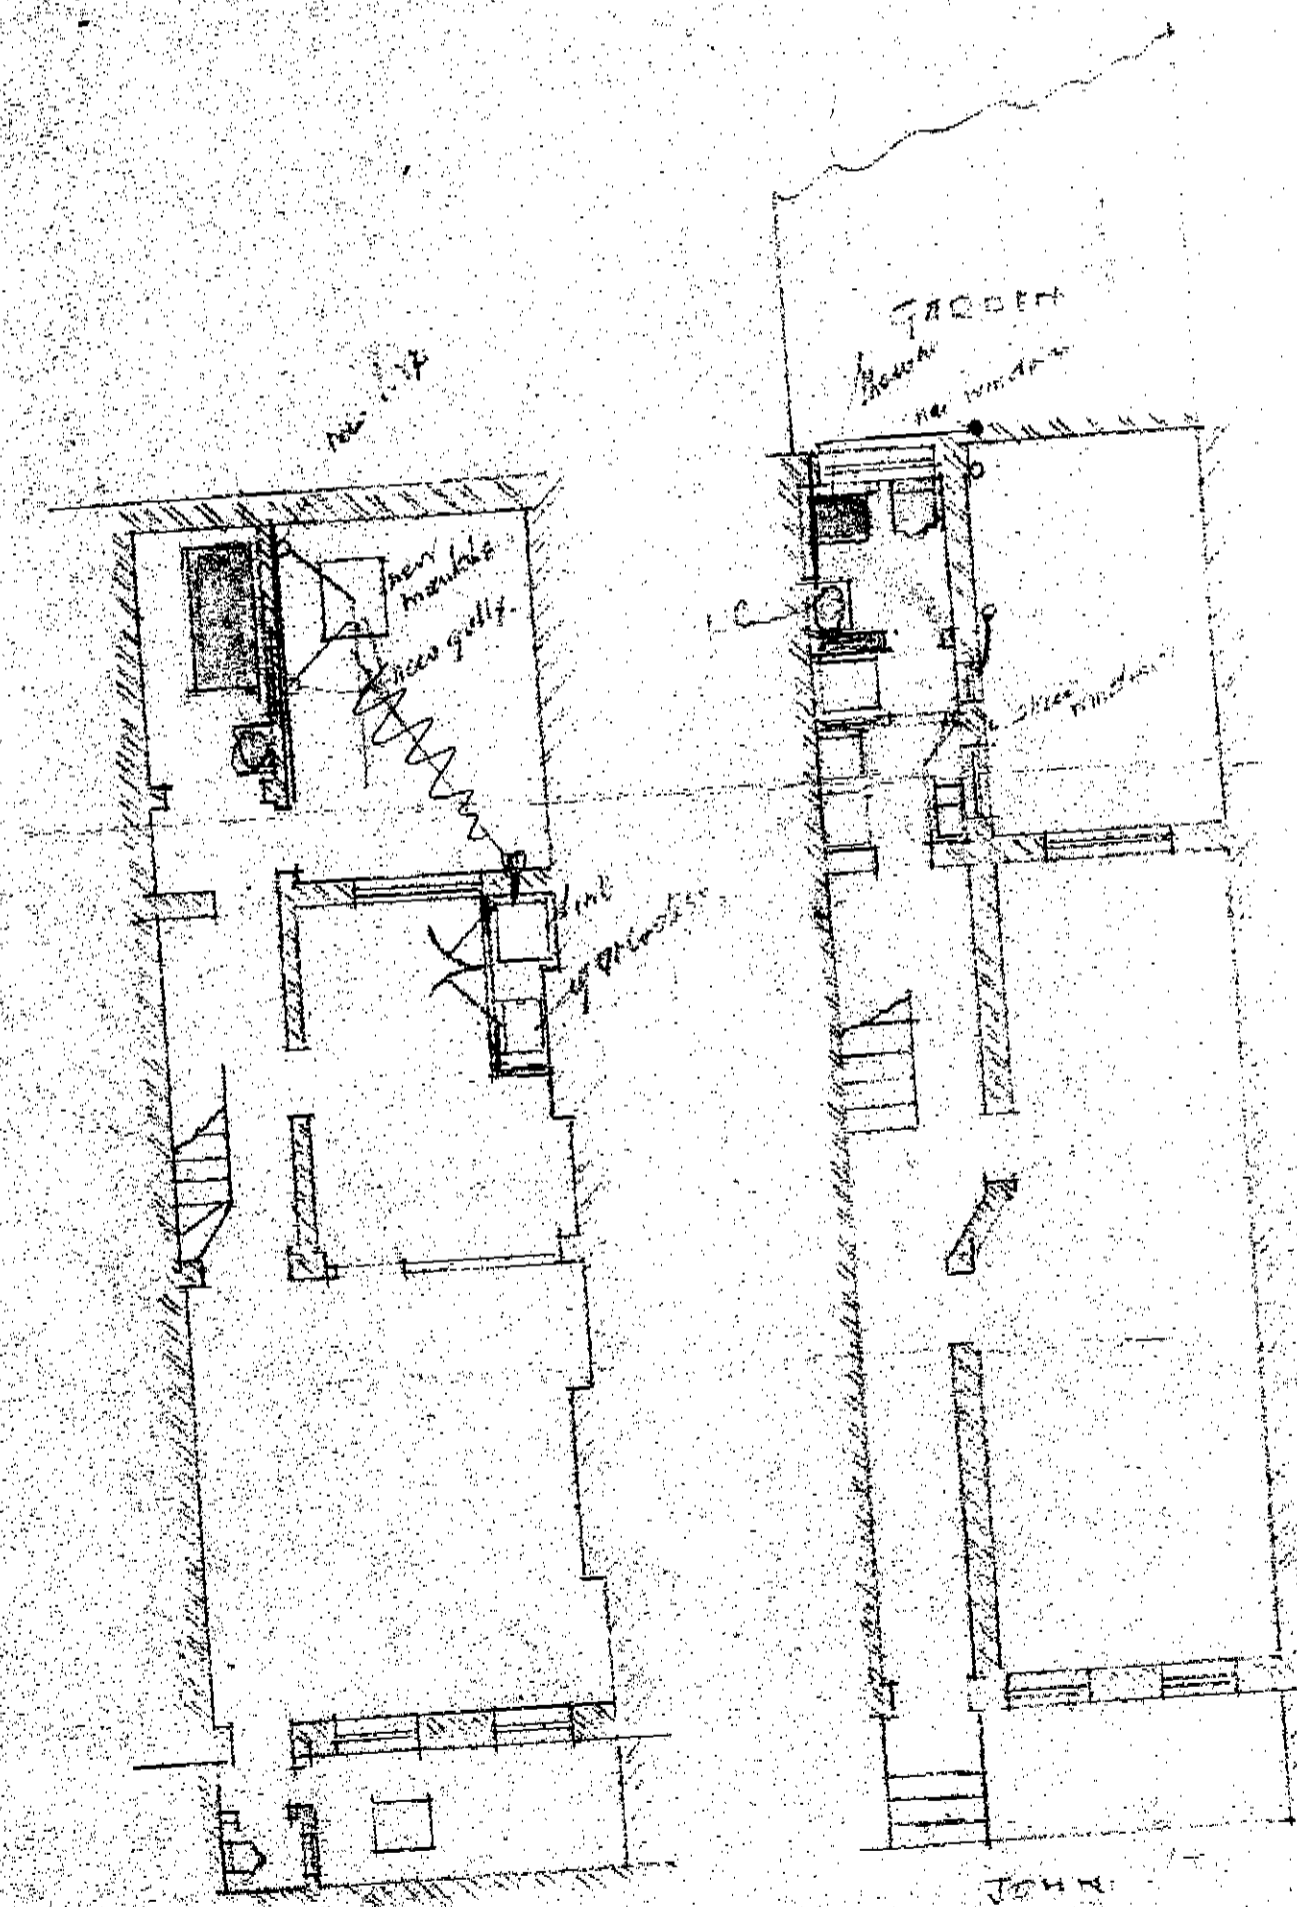

To be removed..

all plumbings to be on rear elevation

COPIES OF APPROVED PLANS Reg No 5632

Original forwarded to District Surveyor 9/8/62.

ZWRIVED FEB 64 ST. DUNSTON W.C.I.

NO	608
SP	9 APR 1962

DEU 225