


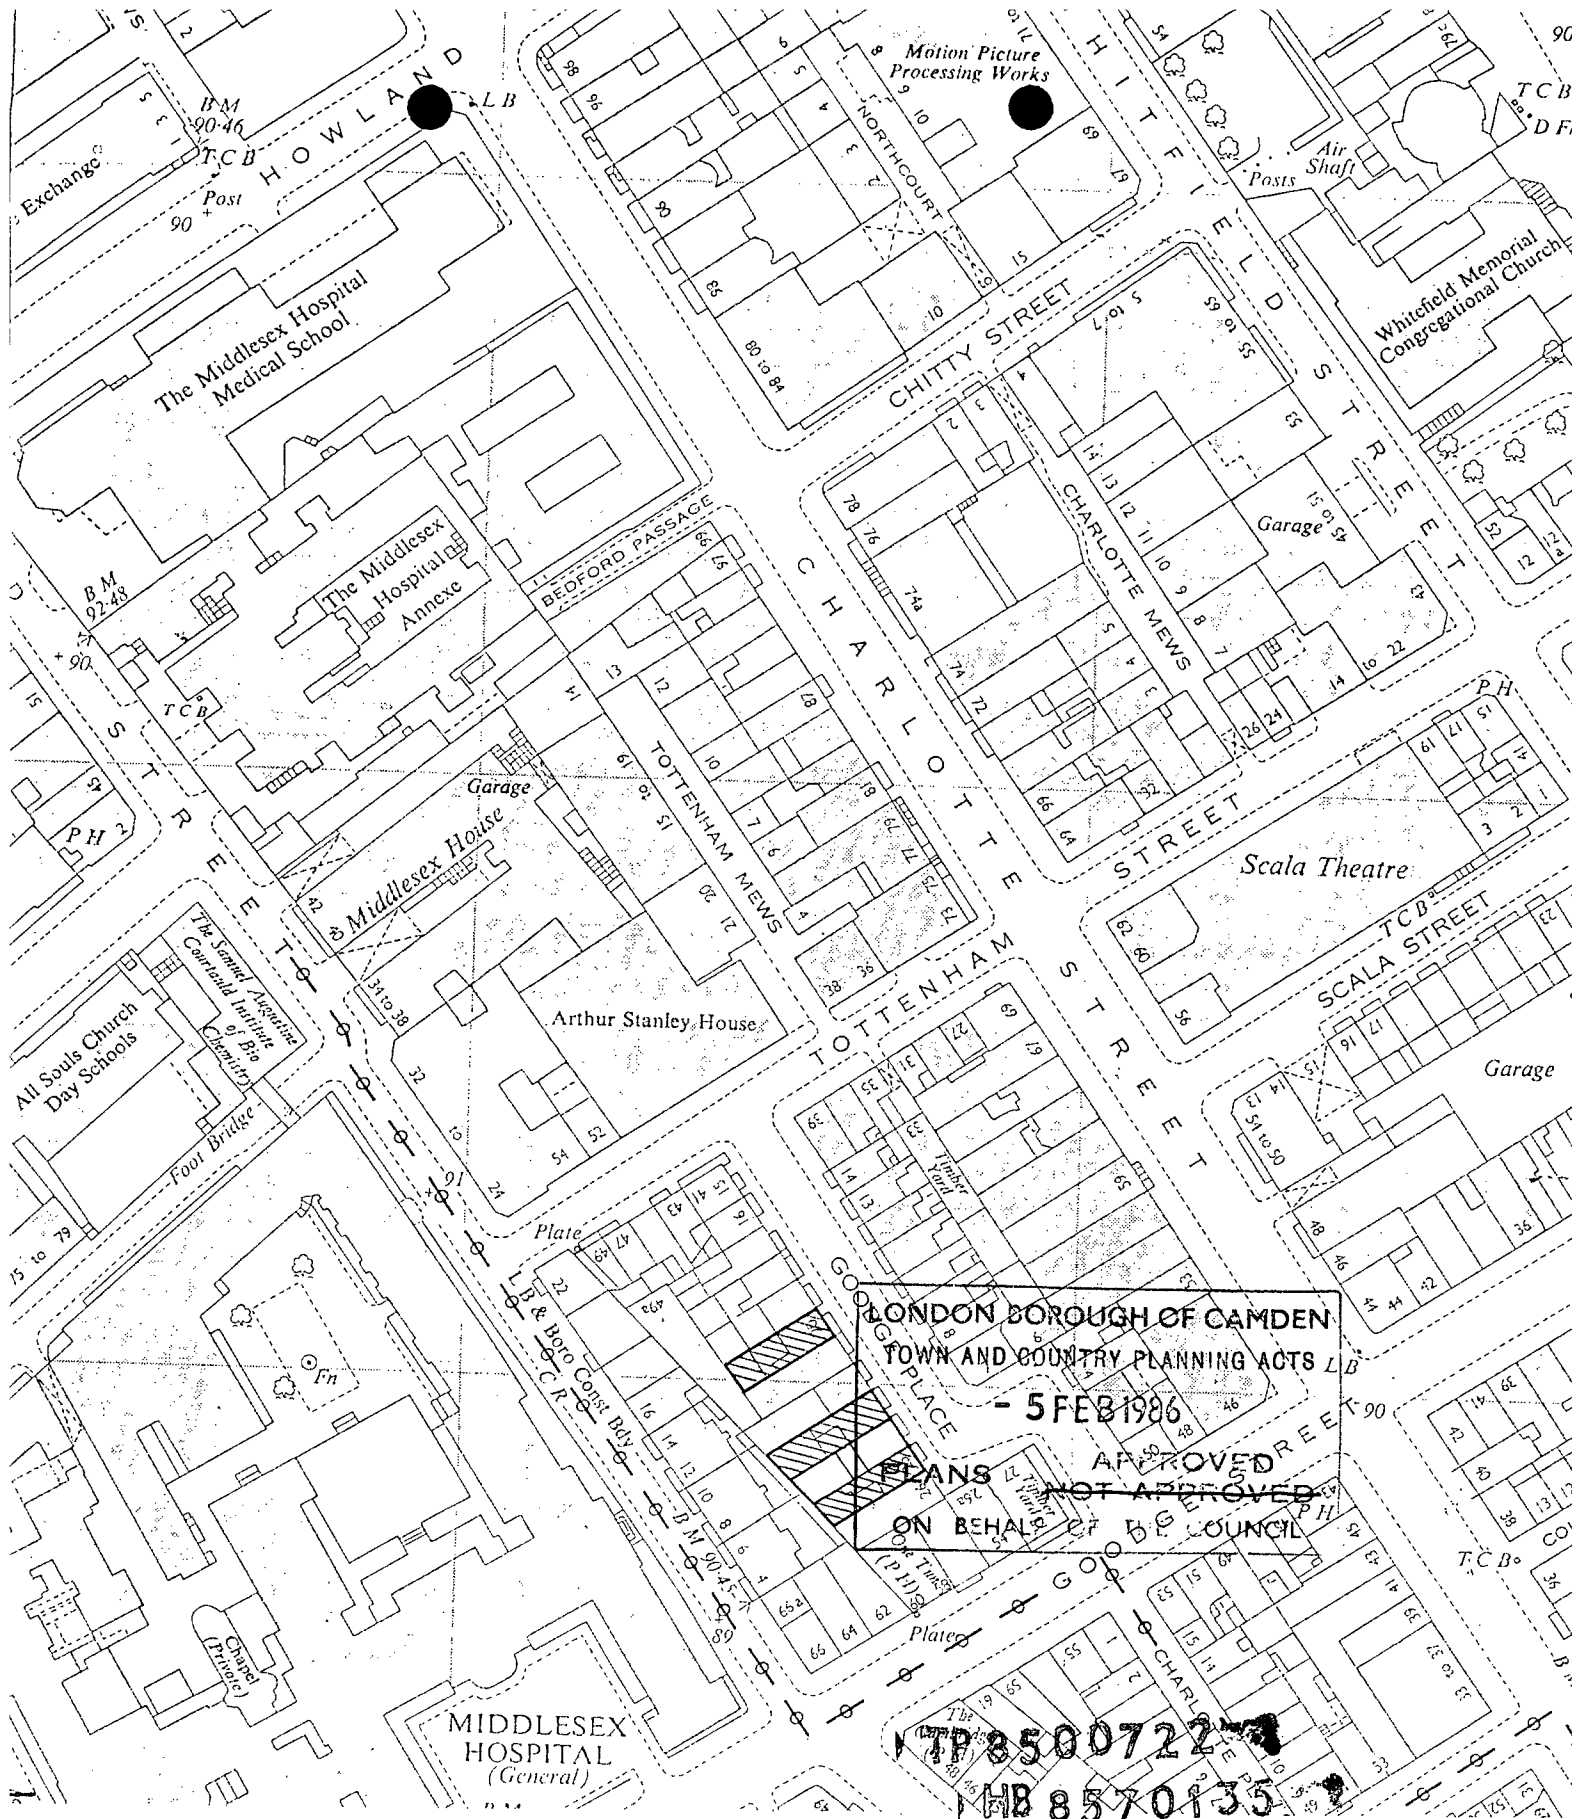

drawing	scale	date	drawn
SITE LOCATION PLAN from O.S.	1:1250	aug 84	P.J.L.
job	ANTHONY RICHARDSON & PARTNERS ARCHITECTS 31 OVAL ROAD • LONDON NW1 7EA • 01-485 0991		
20.23.24.25. GOODGE PLACE W1			
client	drawing number	revision	
COMMUNITY HOUSING ASSOCIATION LTD. 294 KENTISH TOWN ROAD, LONDON NW5	1440/00		