


M2/30/9

HB 8570135R1

TP 8500722R1

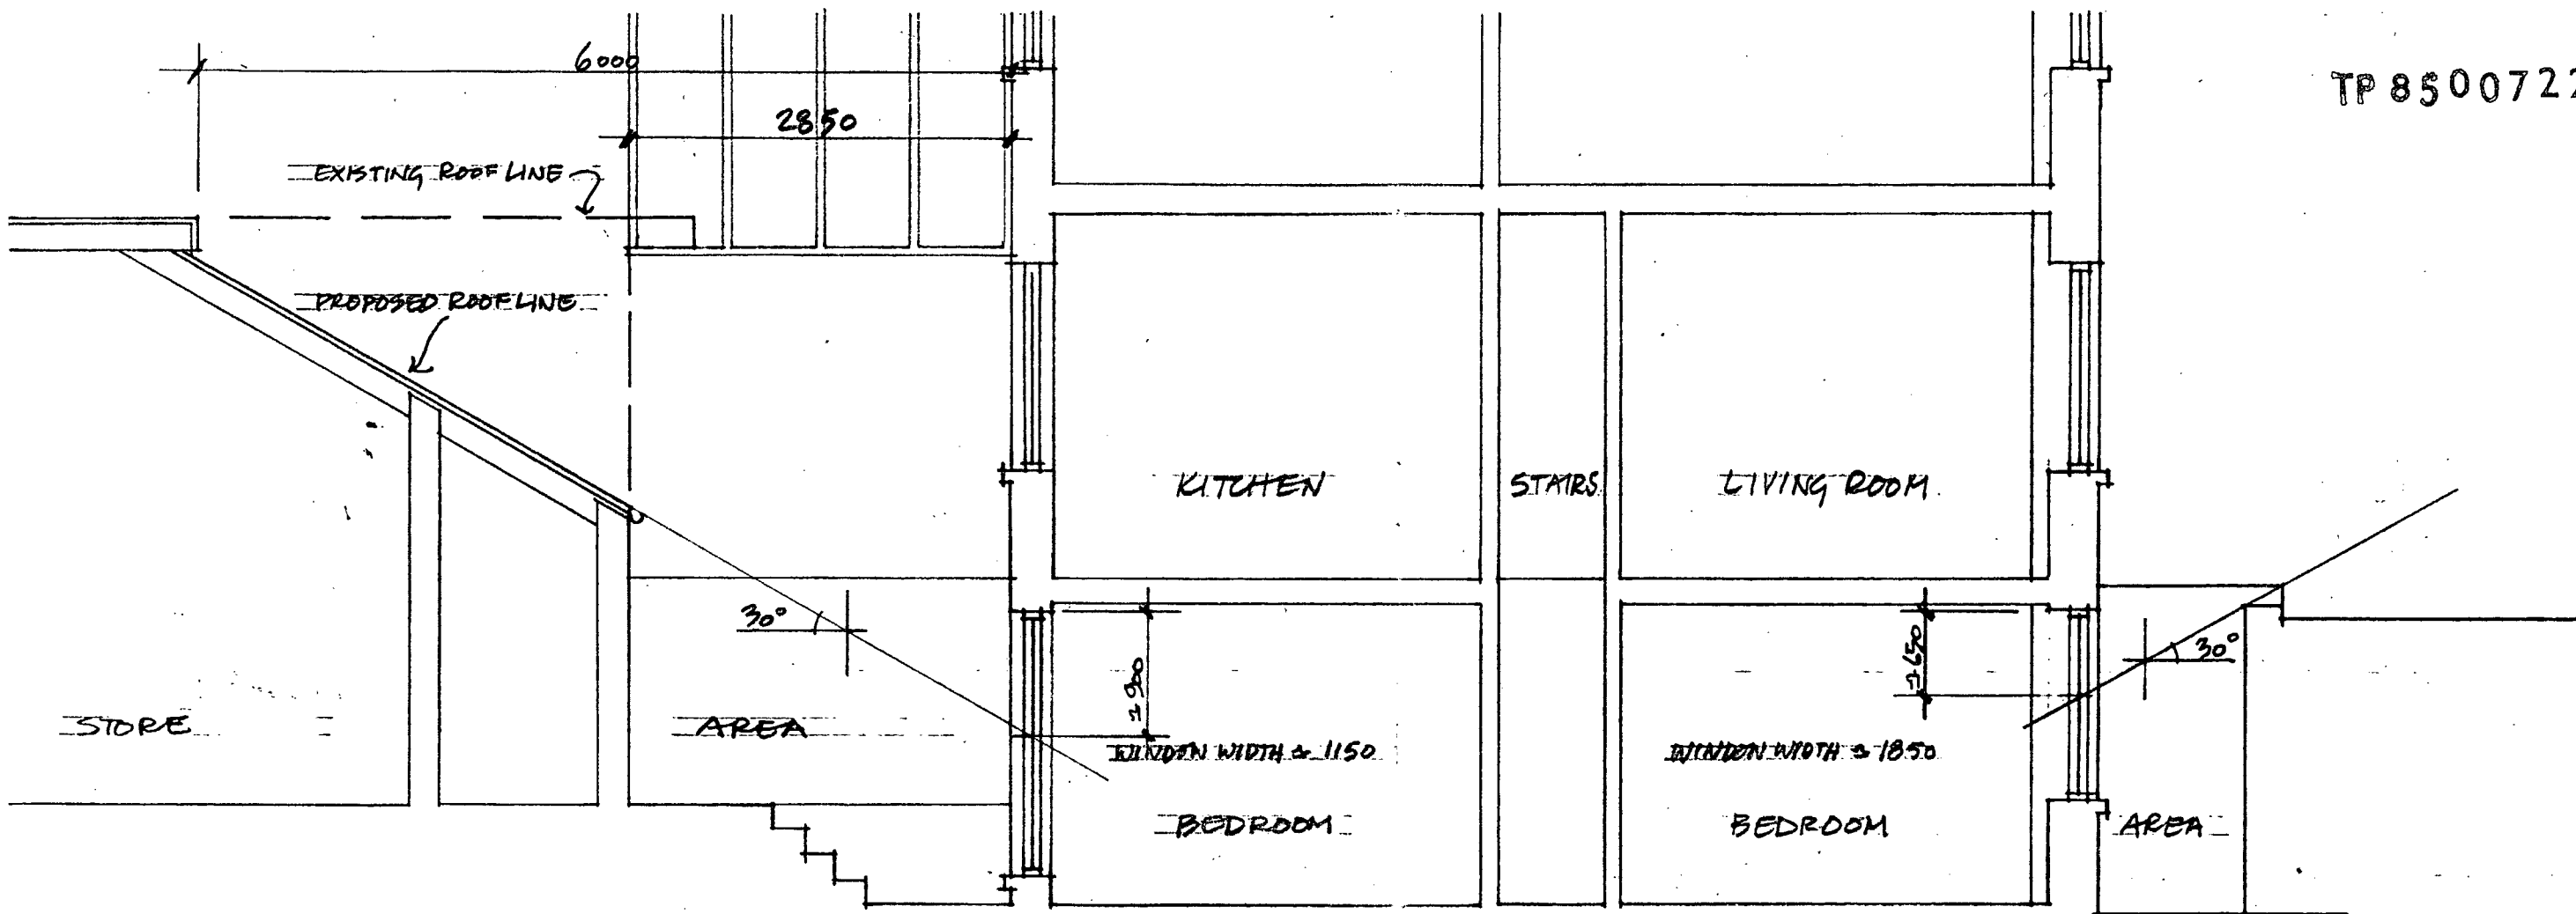

LONDON BOROUGH OF CAMDEN
TOWN AND COUNTRY PLANNING ACTS
- 5 FEB 1985
PLANS ☒ APPROVED
☐ NOT APPROVED
ON BEHALF OF THE COUNCIL

drawing	NO. 25 - UNDERGROUND ROOMS SECTION,	scale	1:50	date	Aug 85	drawn	SS
job	20/23/25 GOODGE PLACE, W1	ARP					ANTHONY RICHARDSON AND PARTNERS ARCHITECTS AND QUANTITY SURVEYORS 31 OVAL ROAD LONDON NW1 7EA 01-485 0991
client	COMMUNITY HOUSING ASSOCIATION	drawing number	1440 / SK 1	revision			