



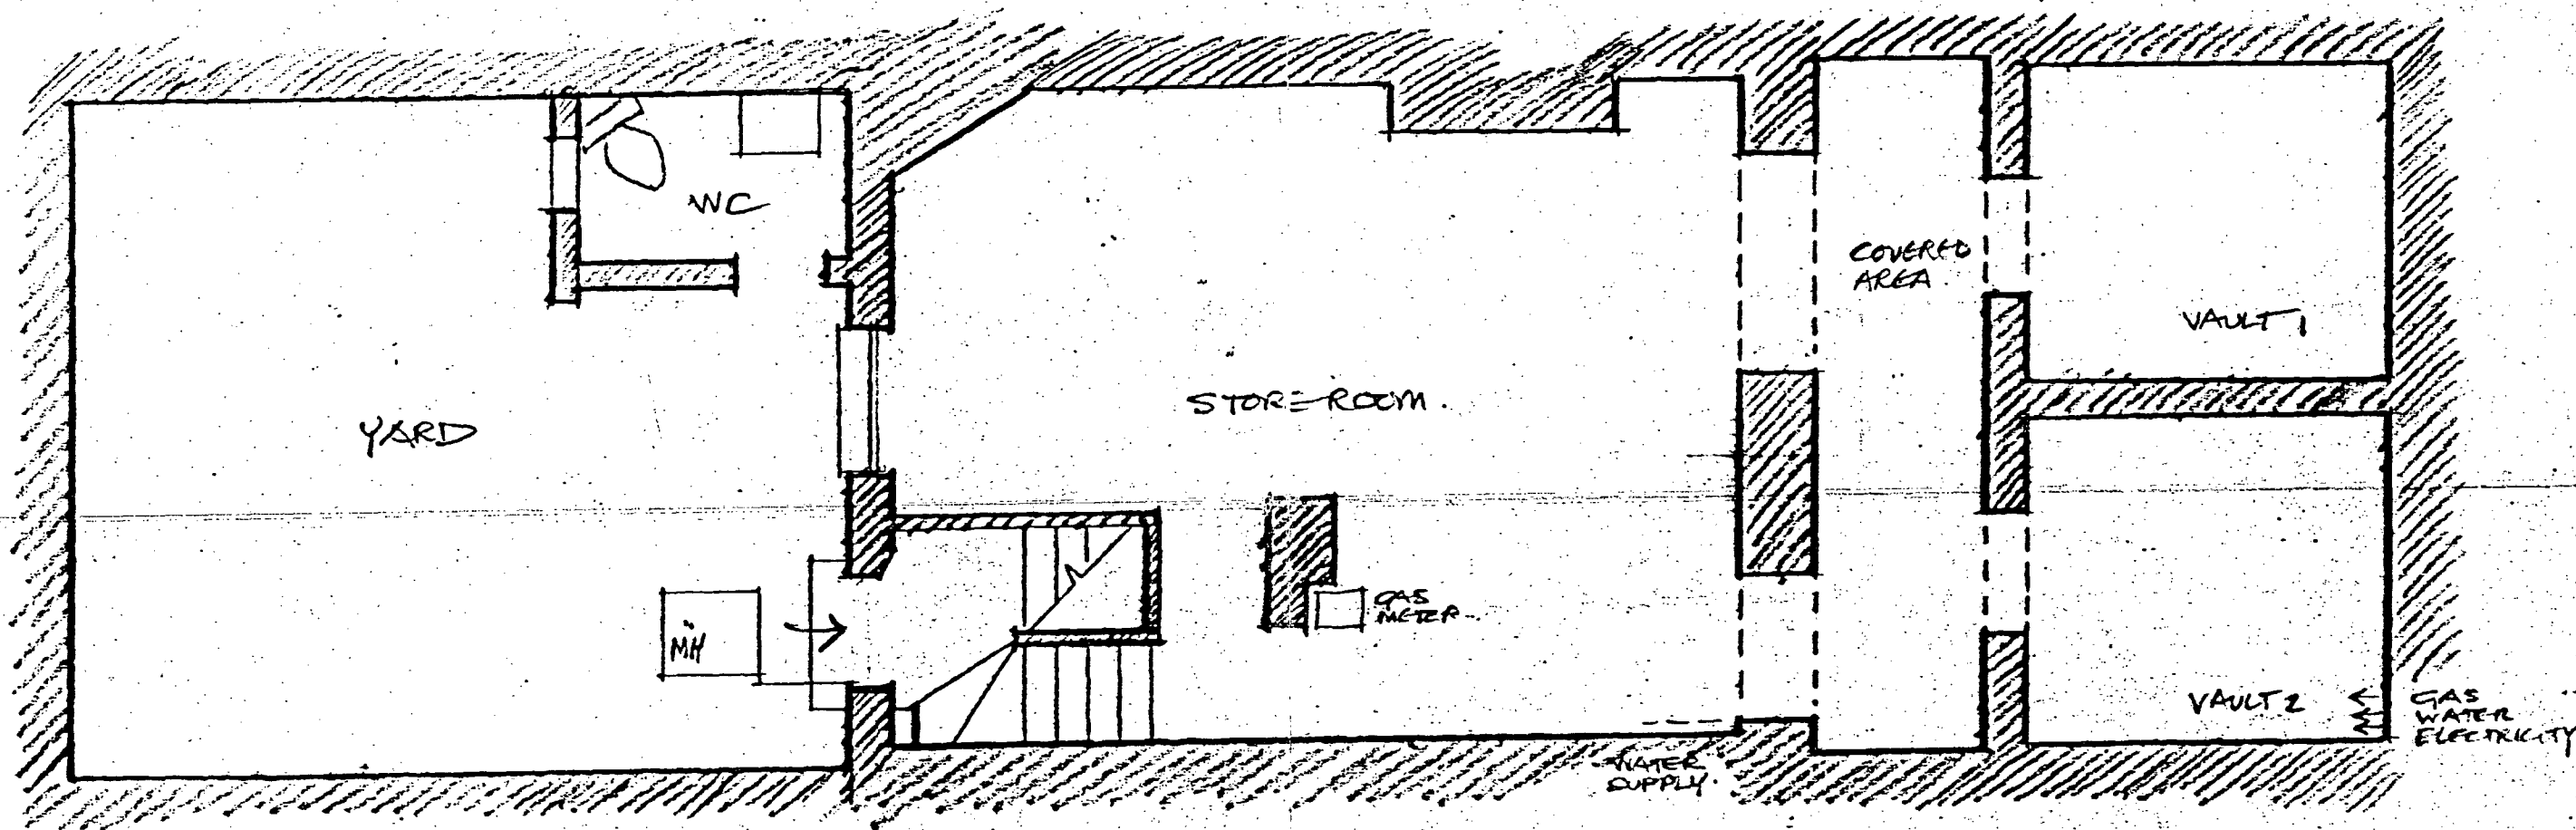


LONDON BOROUGH OF CAMDEN
TOWN AND COUNTRY PLANNING ACTS
20 AUG 1986
PLANS ~~NOT APPROVED~~ APPROVED
ON BEHALF OF THE COUNCIL

TP 8600552

Timothy Bruce-Dick
Associates, Architects
114 Albert St London NW17NE
Telephone 01485 8976

Job 74 CLEVELAND ST W1			
Drawing EXISTING BASEMENT			
Number	Revision	Scale	Date
153.1		1:50	APRIL 85

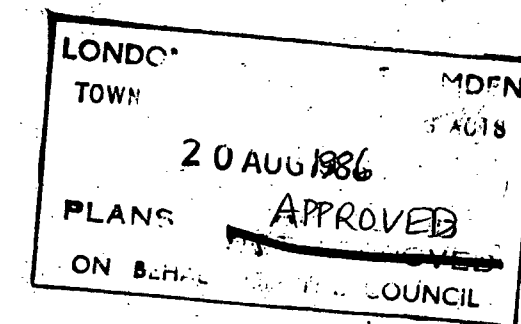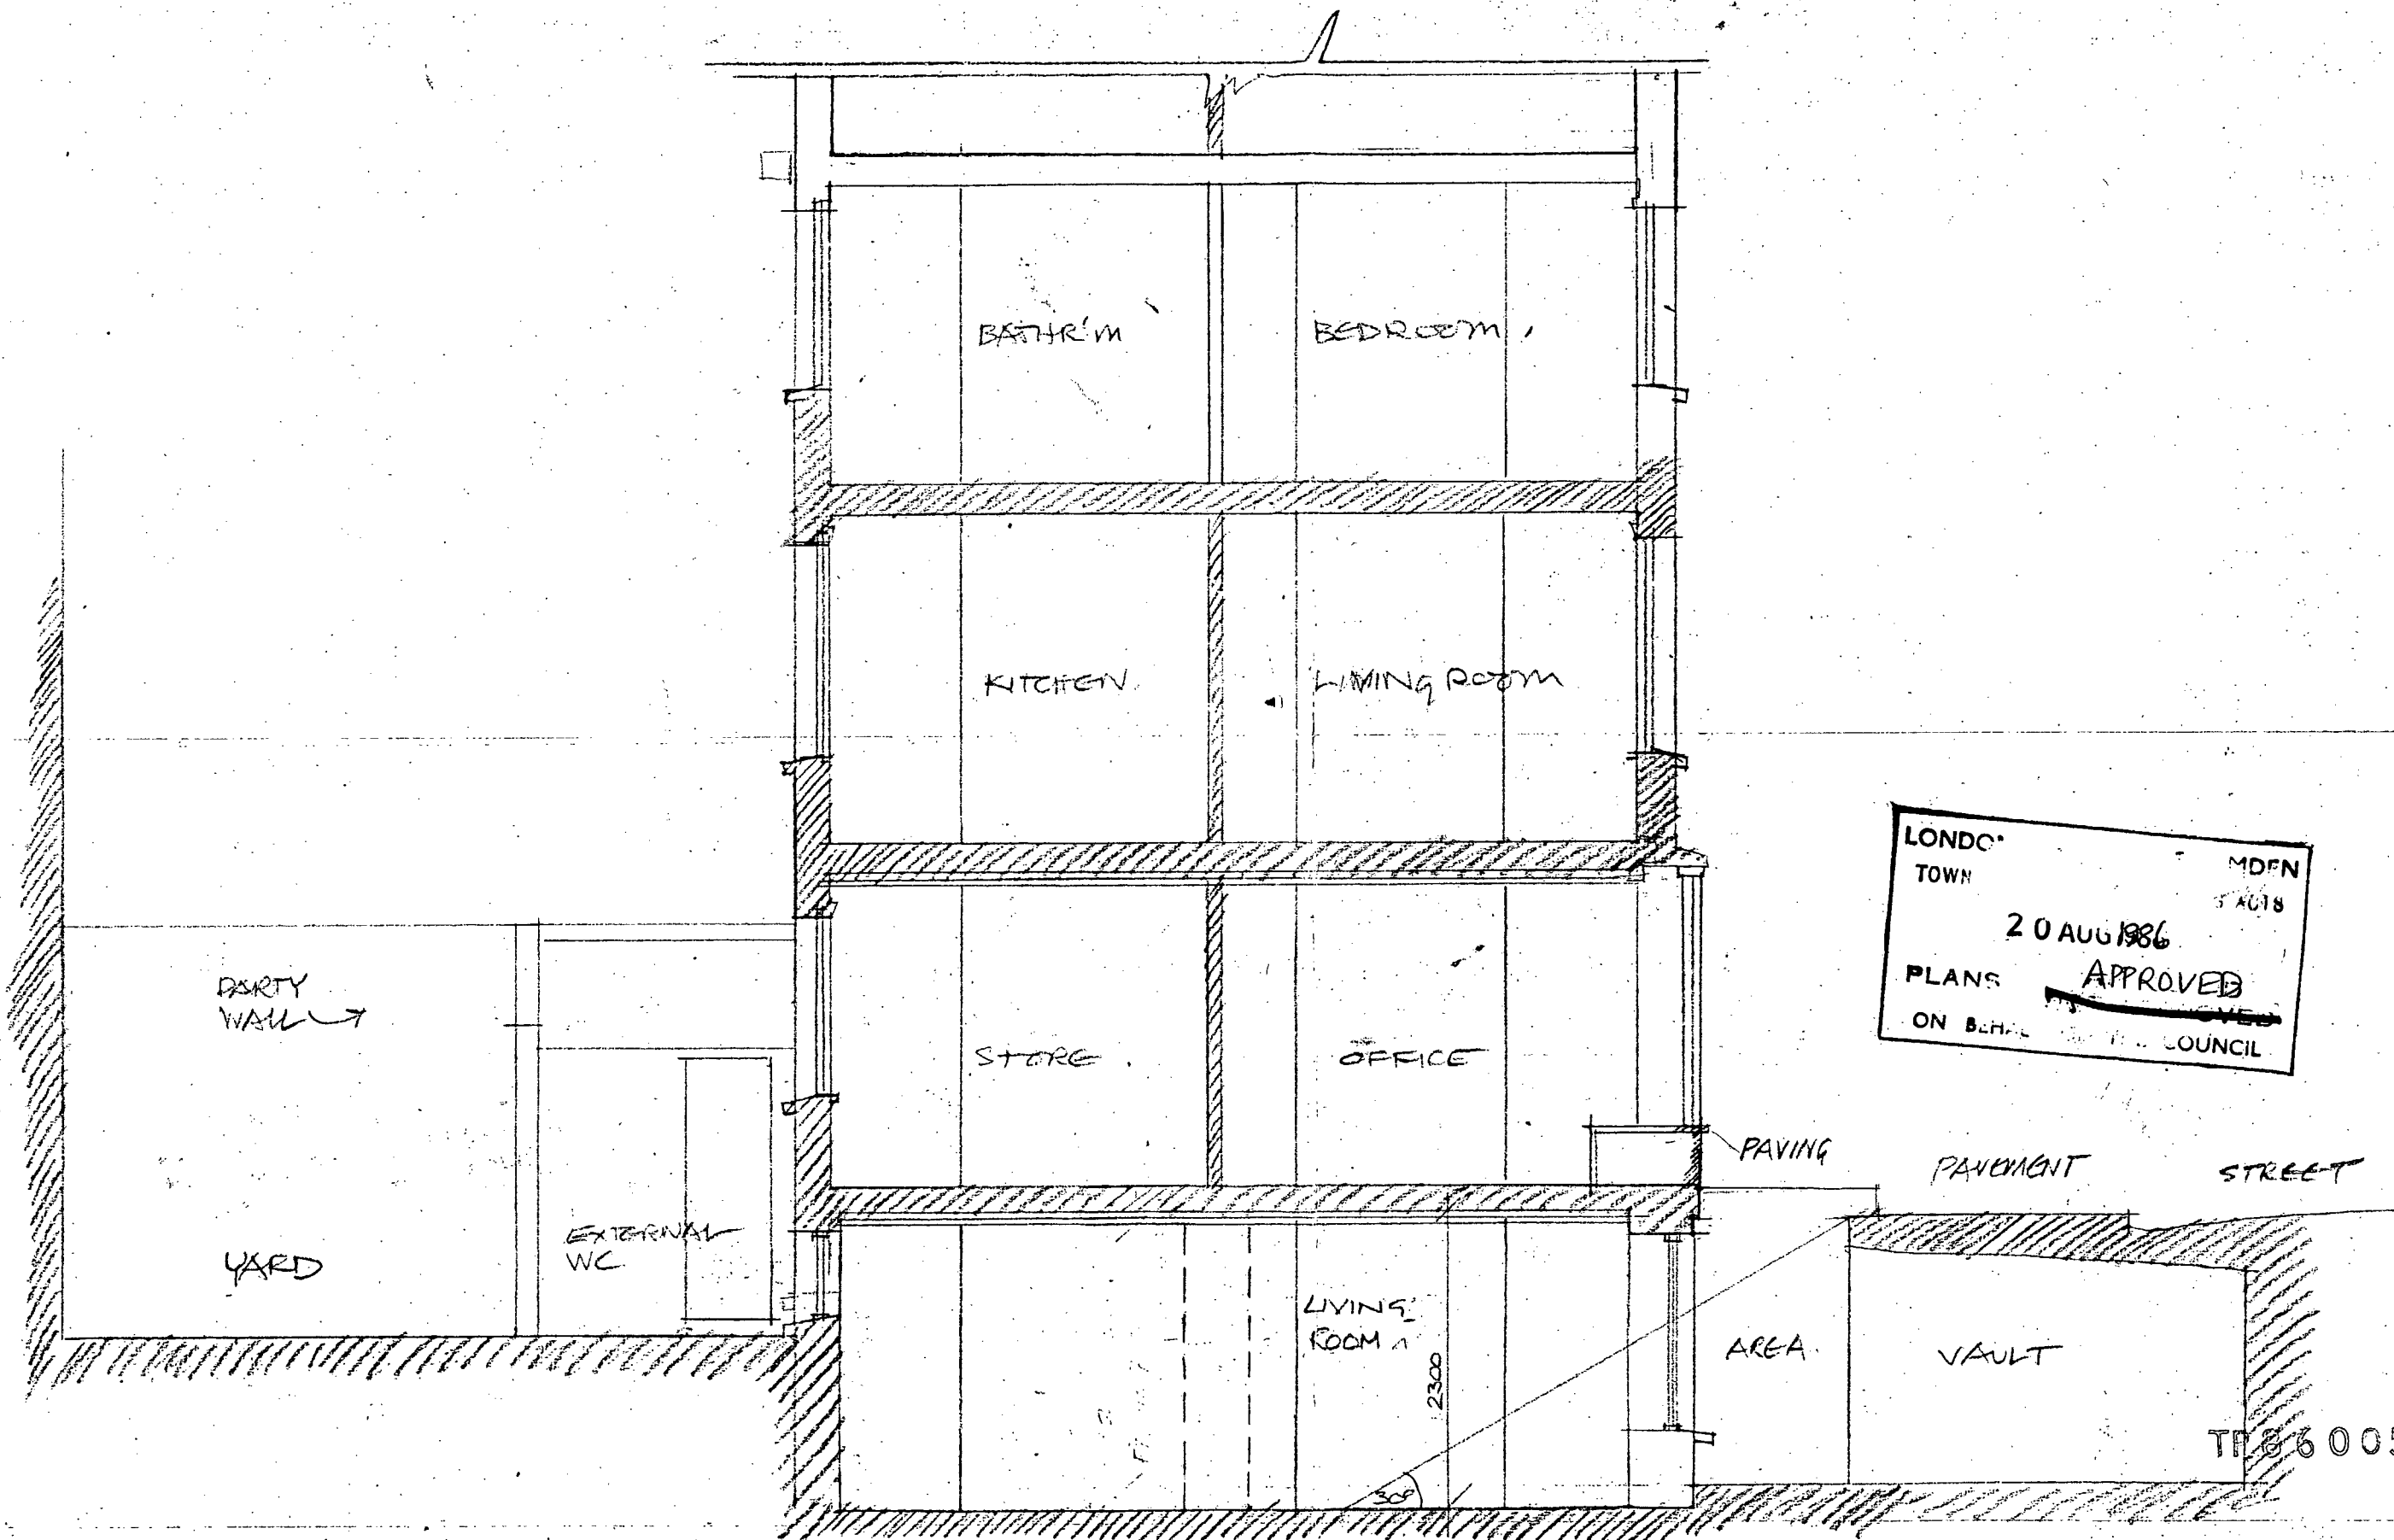


EXCAVATE TO FORM
NEW FLOOR 150MM
SLAB ON 100MM
CONCRETE ON BITUMEN
MEMBRANE ON BLINDING
AND HARDWARE

Timothy Bruce-Dick Associates, Architects 114 Albert St London NW17NE Telephone 01485 8976		Job 74 CLEVELAND ST WI Drawing PROPOSED SECTION	
Number 133.22	Revision	Scale 1:50	Date APR '85

TR 86 00552 4

FRONT:-
STREET + PAVEMENT
OVER VAULTS

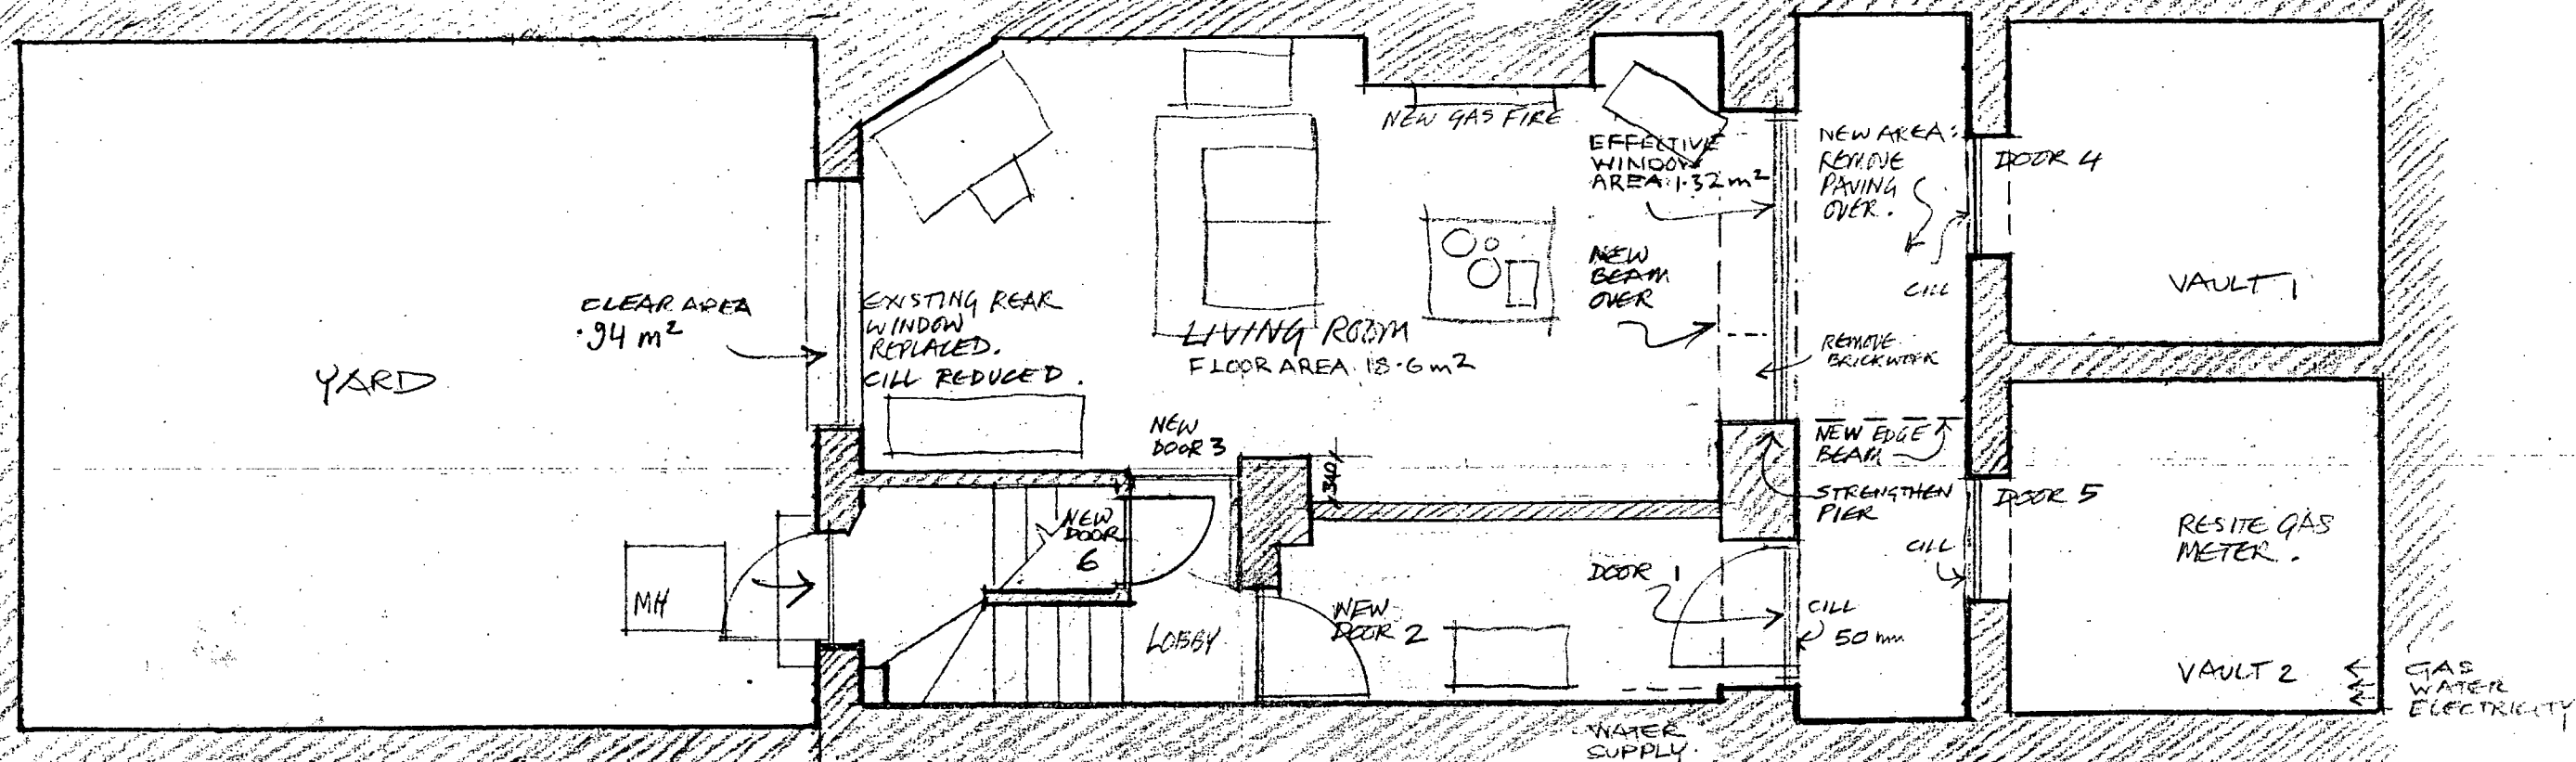

TOTAL EFFECTIVE WINDOW AREA = 1.86 m²
TOTAL LIVING ROOM FLOOR AREA = 18.6 m²

AREA
TO FALL
TO NEW SERVED
GULLY CONNECTED
TO THE EXISTING
DRAINAGE SYSTEM

LONDON BOROUGH OF CAMDEN
TOWN AND COUNTRY PLANNING ACTS
20 AUG 1986
PLANS APPROVED
~~NOT APPROVED~~
ON BEHALF OF THE COUNCIL

8600552 R2.

B 18.6.86 REAR WINDOW AREA
ALTERED
EXTERNAL TOILET REMOVED
A 7.5.86. PARTITION ADDED

Timothy Bruce-Dick Associates, Architects 114 Albert St London NW17NE Telephone 01-485 8976		Job 74 CLEVELAND ST W1 Drawing PROPOSED BASEMENT	
Number 133.21	Revision B	Scale 1:50	Date APRIL 85