




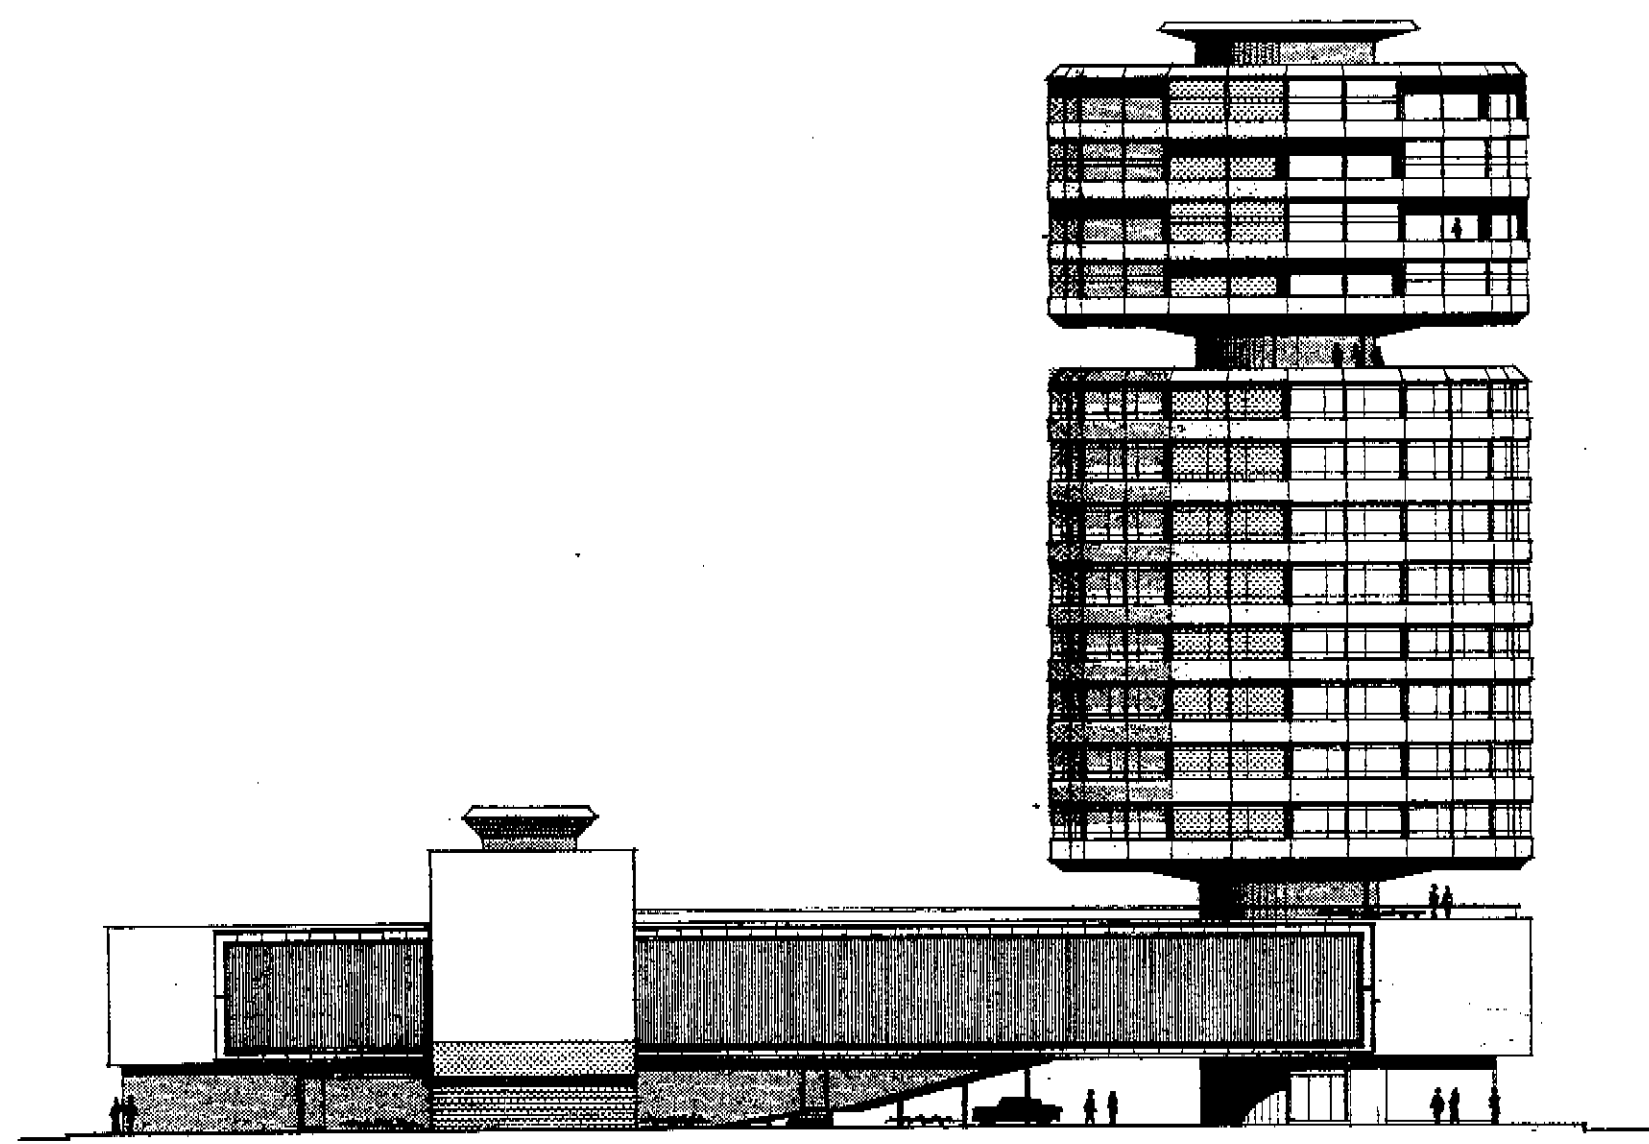


ELEVATION TO TOTTENHAM STREET

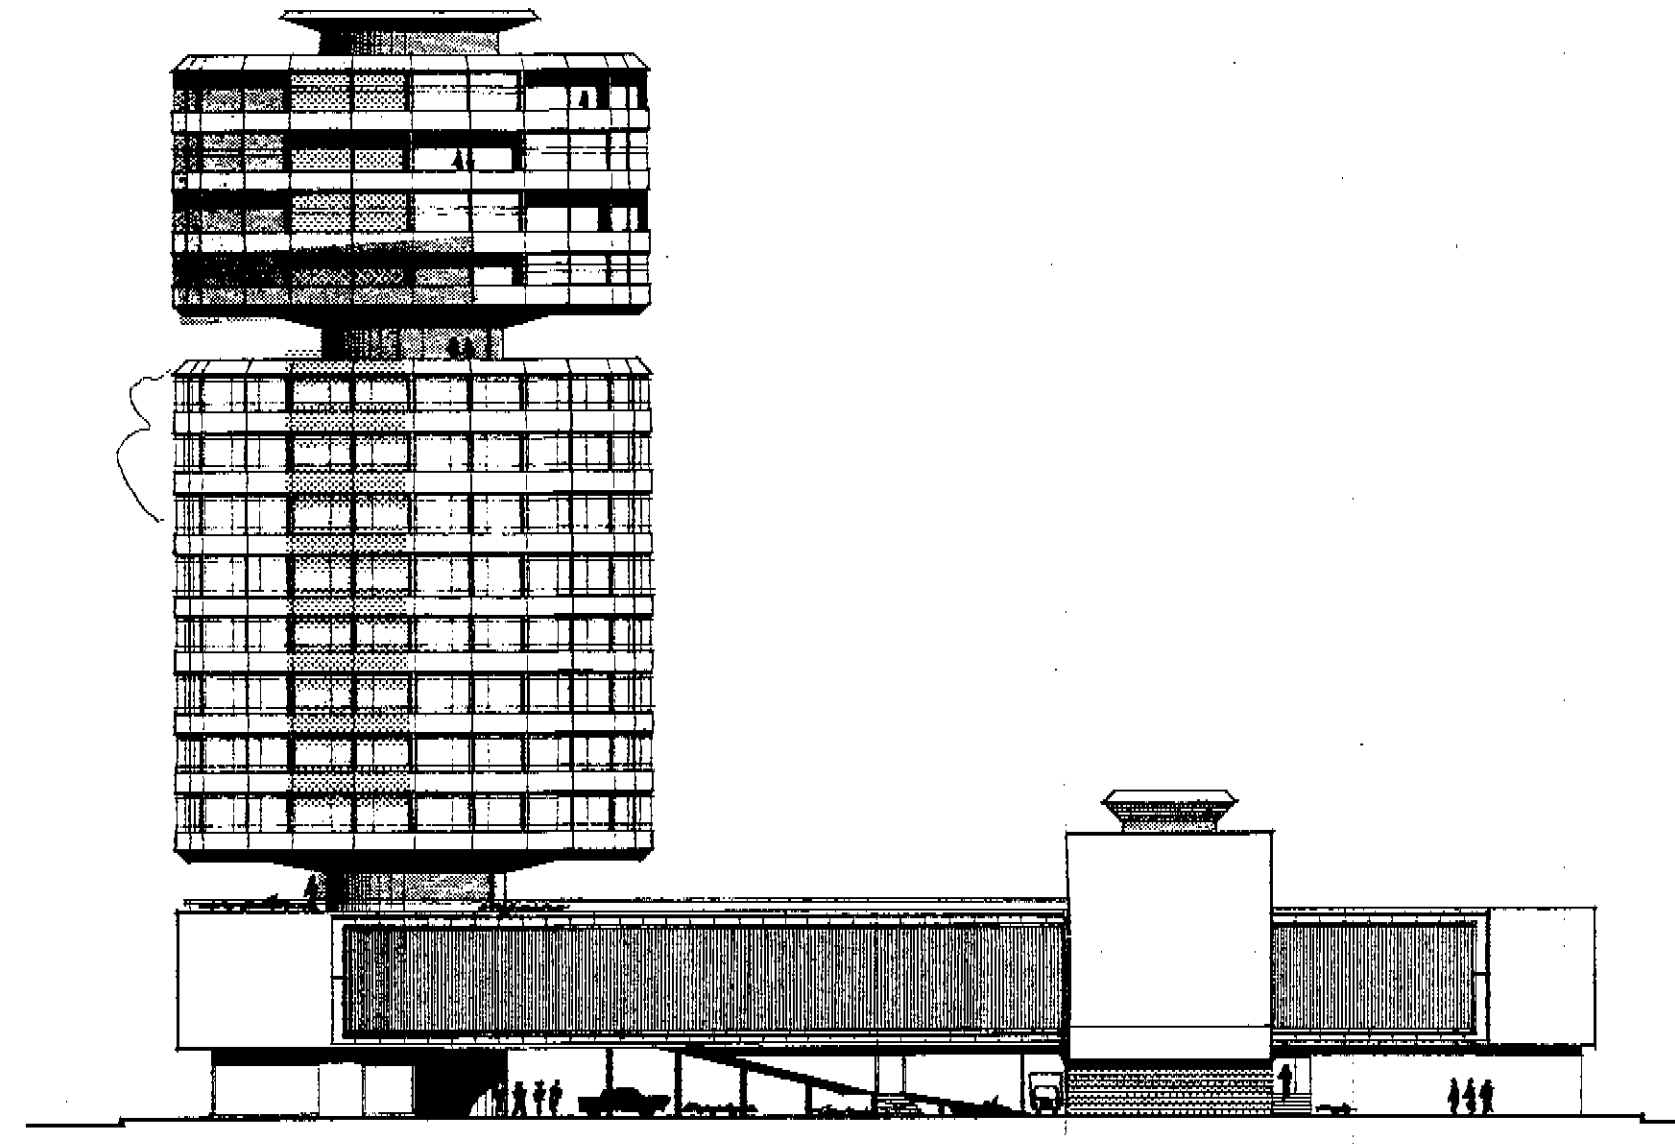


ELEVATION TO SCALA STREET

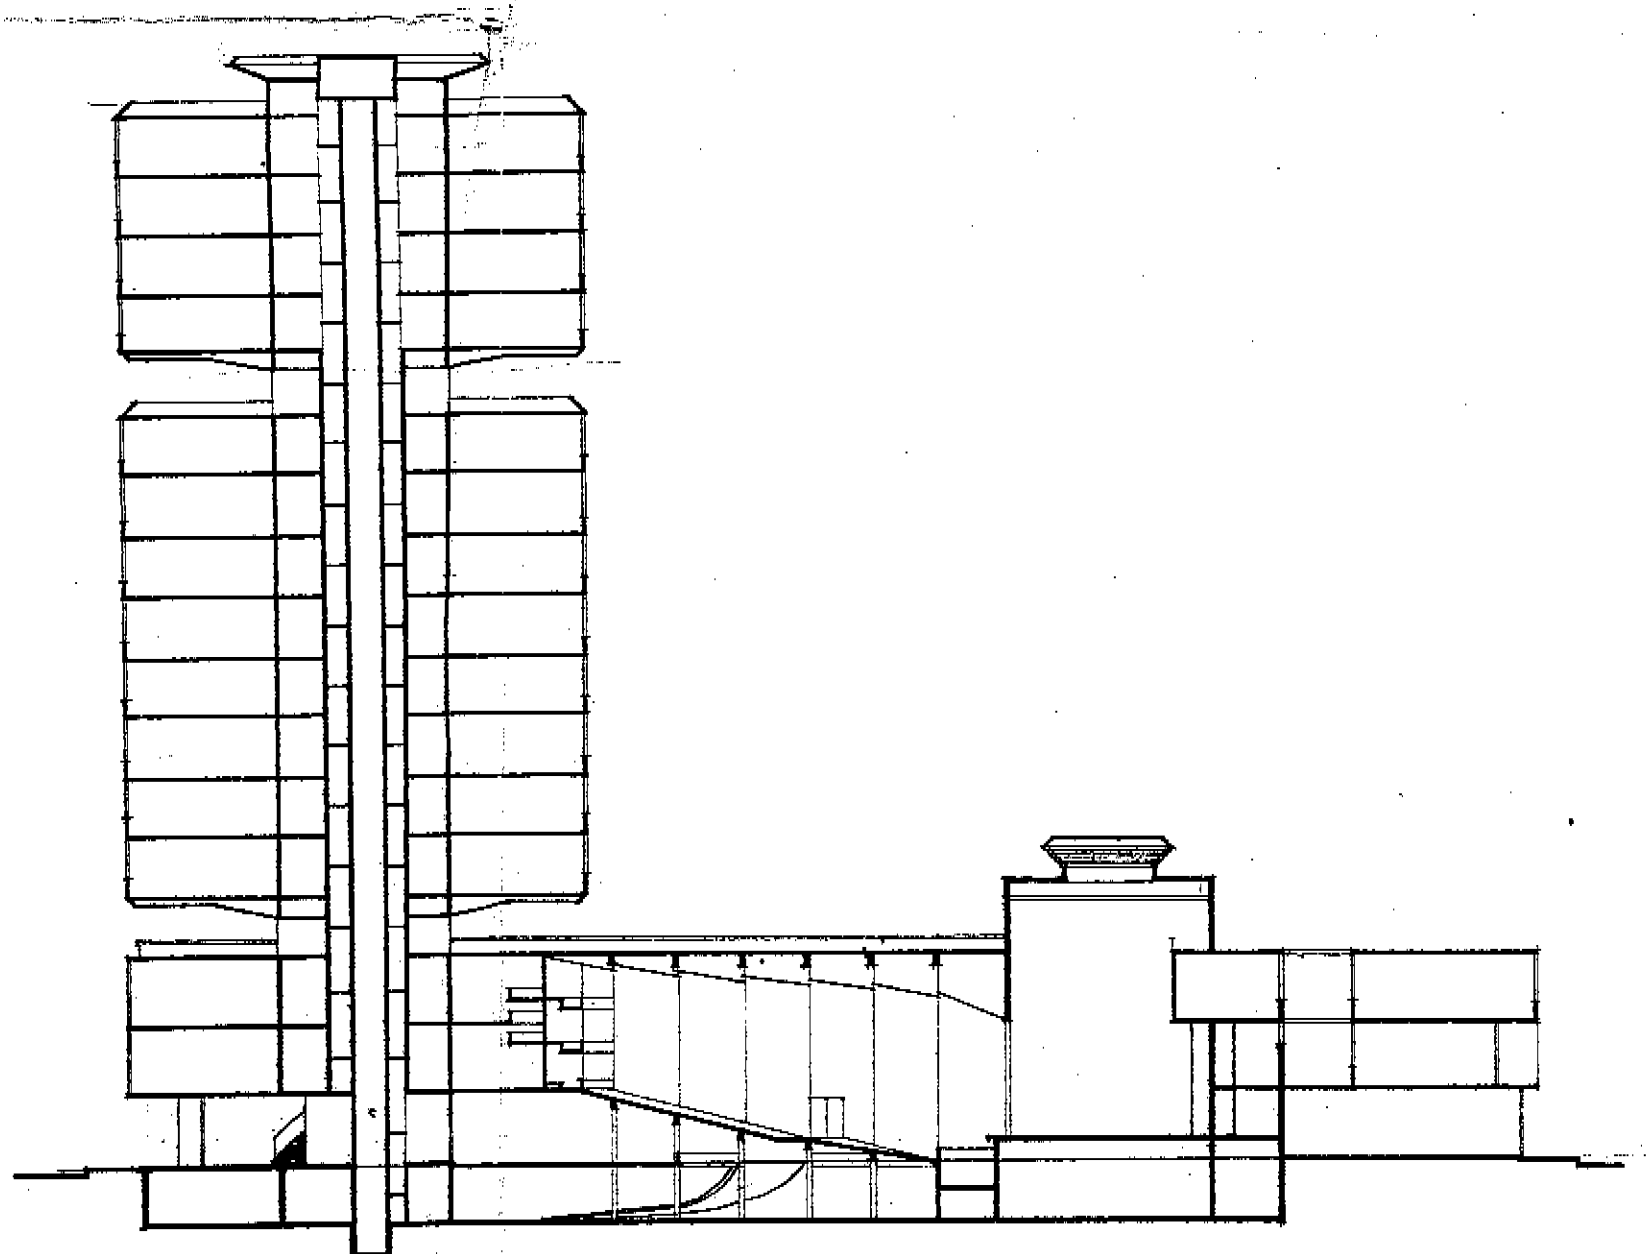

SECTION 'A-A'

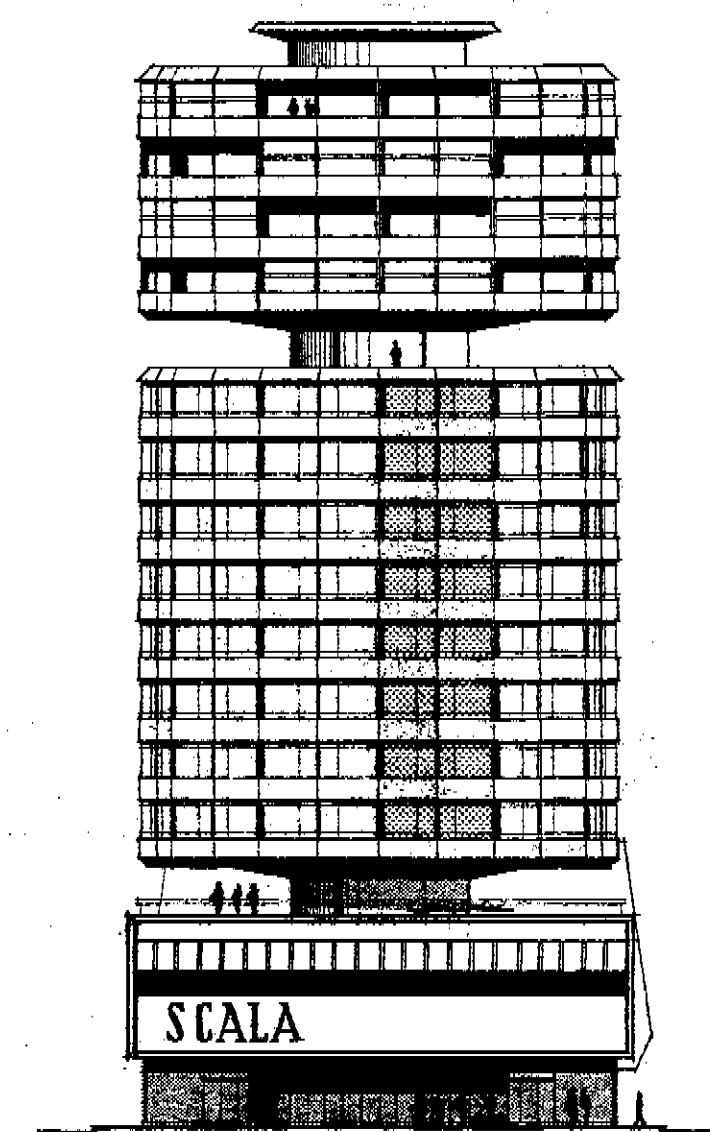

ELEVATION TO CHARLOTTE STREET

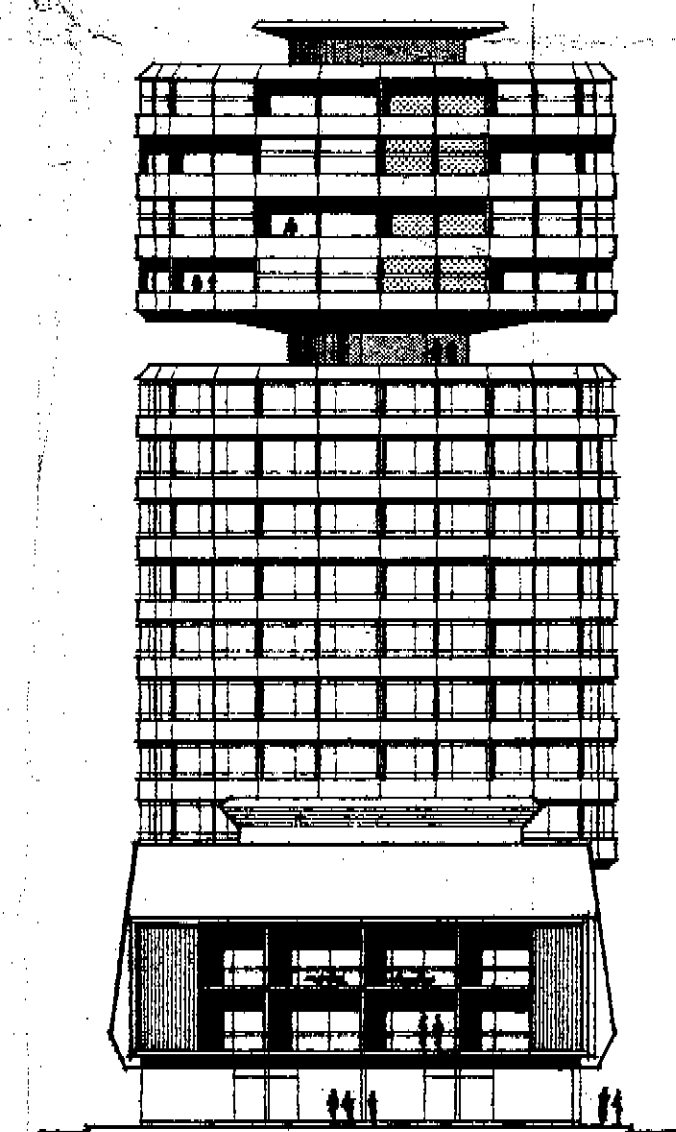


ELEVATION TO WHITFIELD STREET

6282
17 JUN 1959


SCALA THEATRE SITE

SHEET 2
OF 3


PRESENTED TO
9 NOV 1959
TOWN PLANNING
COMMITTEE.

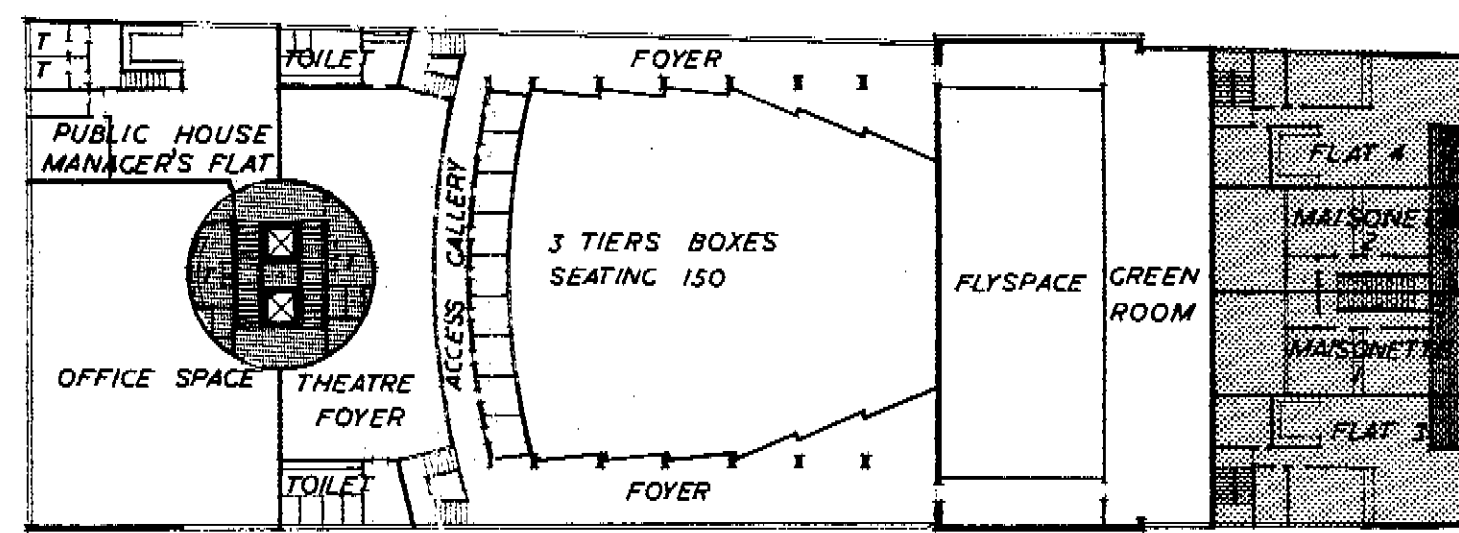


SECOND FLOOR PLAN

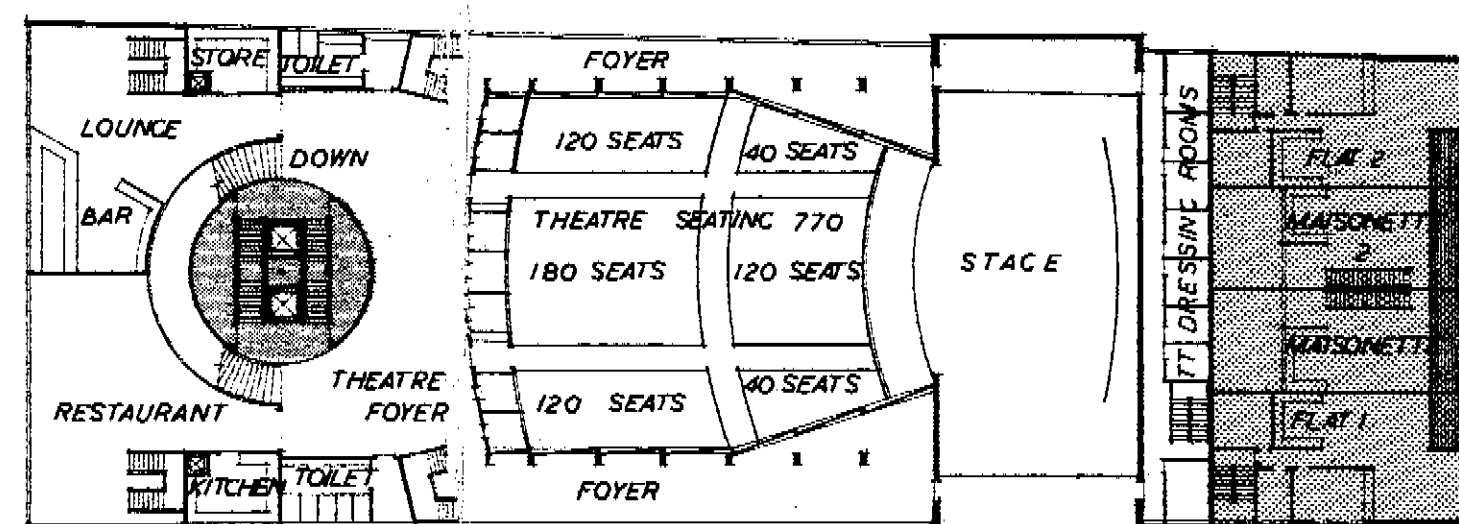


FIRST FLOOR PLAN

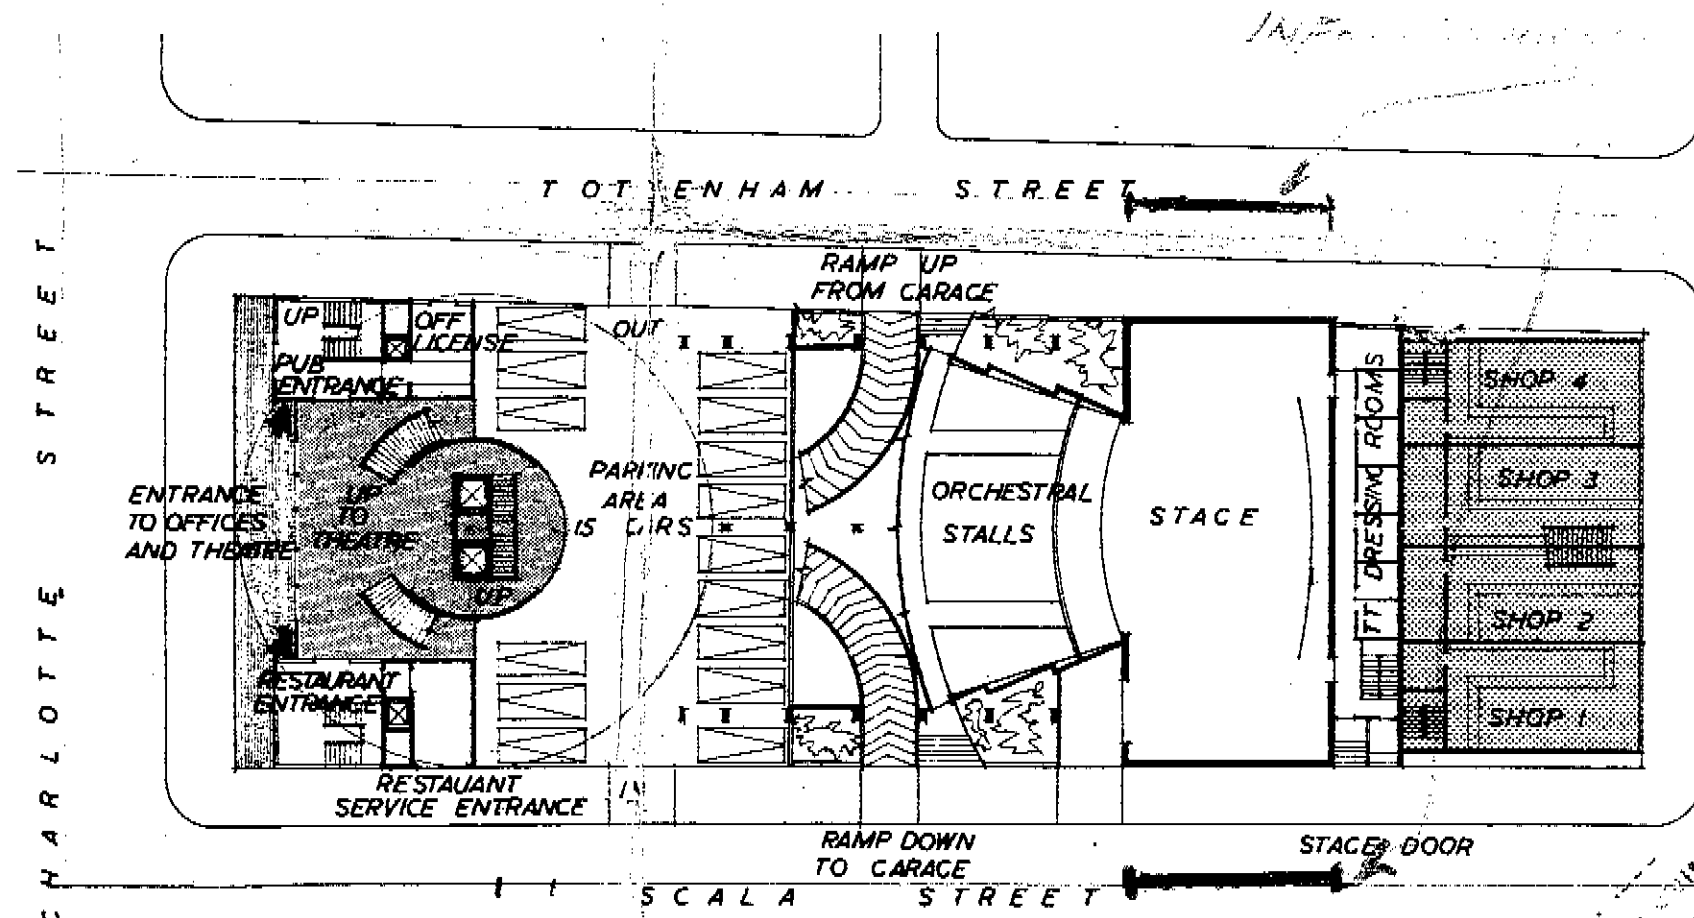


GROUND FLOOR PLAN

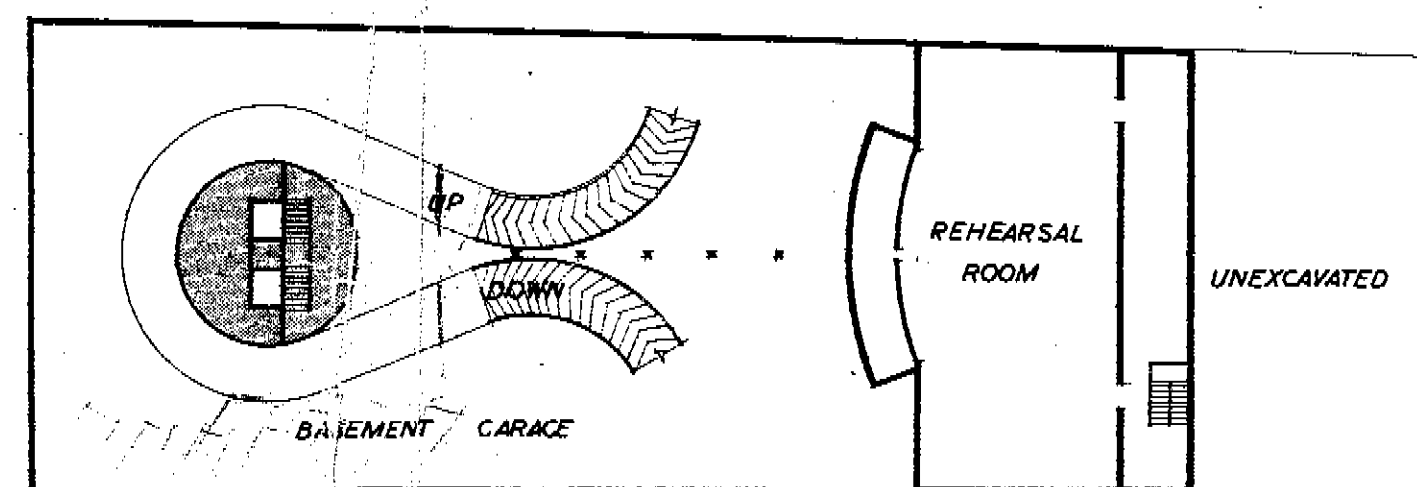


BASEMENT PLAN

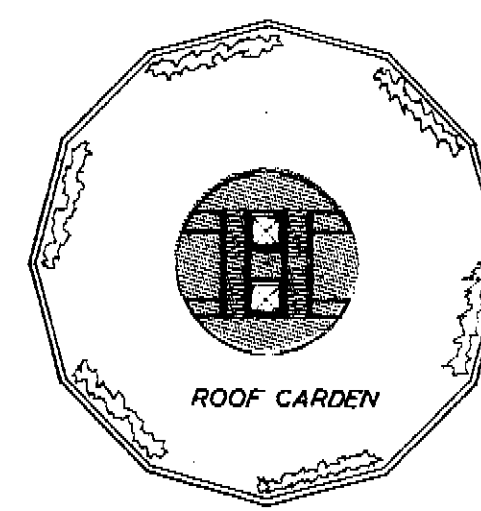


TWELFTH FLOOR PLAN

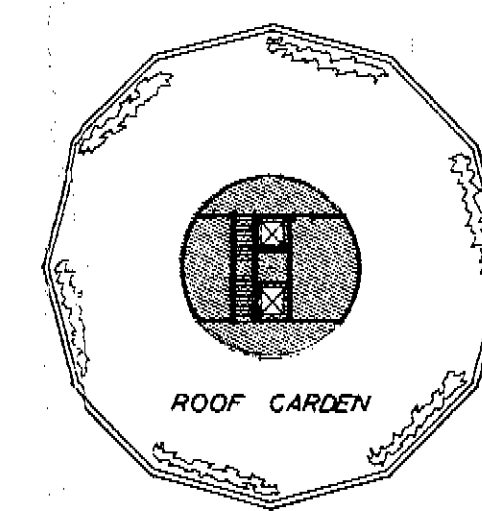


ROOF PLAN

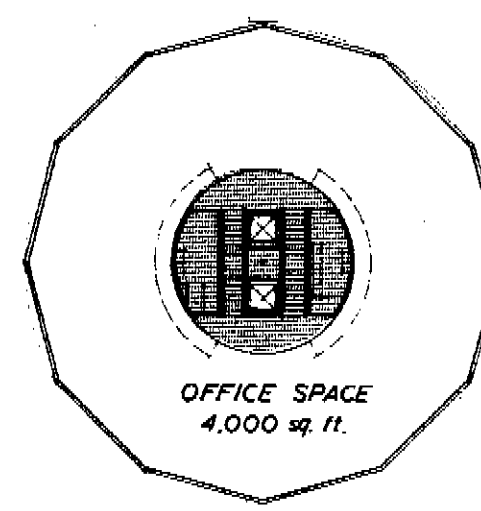


FOURTH TO ELEVENTH FLOOR PLAN

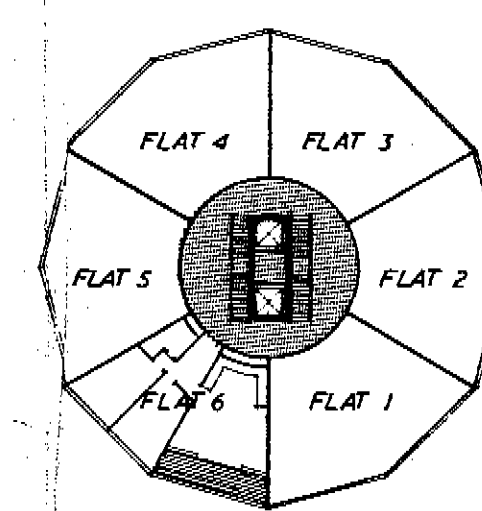

THIRTEENTH TO SIXTEENTH FLOOR PLAN

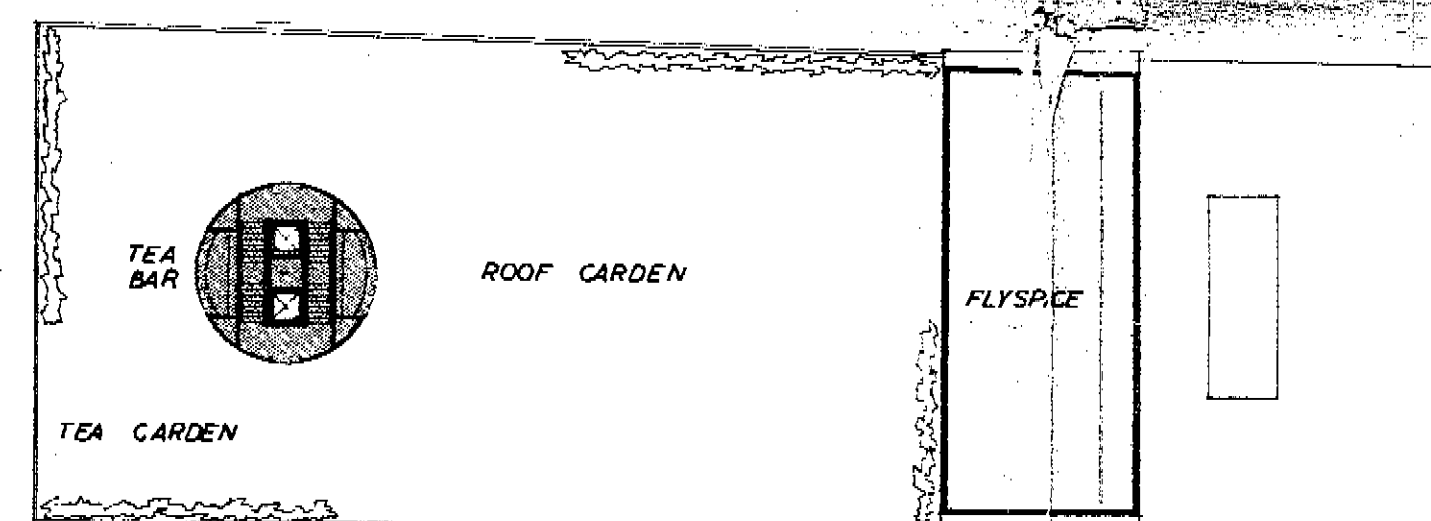

THIRD FLOOR PLAN

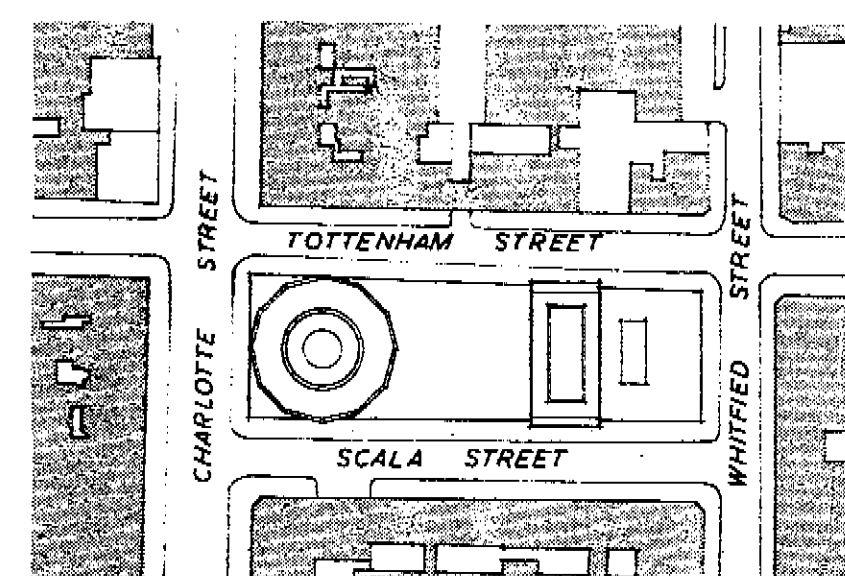

SITE PLAN


SCALE 1/1250

PRESENTED TO
9 NOV 1959
TOWN PLANNING
COMMITTEE.

ARCHITECT
No. 6282
17 JUN 1959

SHEET 1
OF 3

SCALA THEATRE SITE

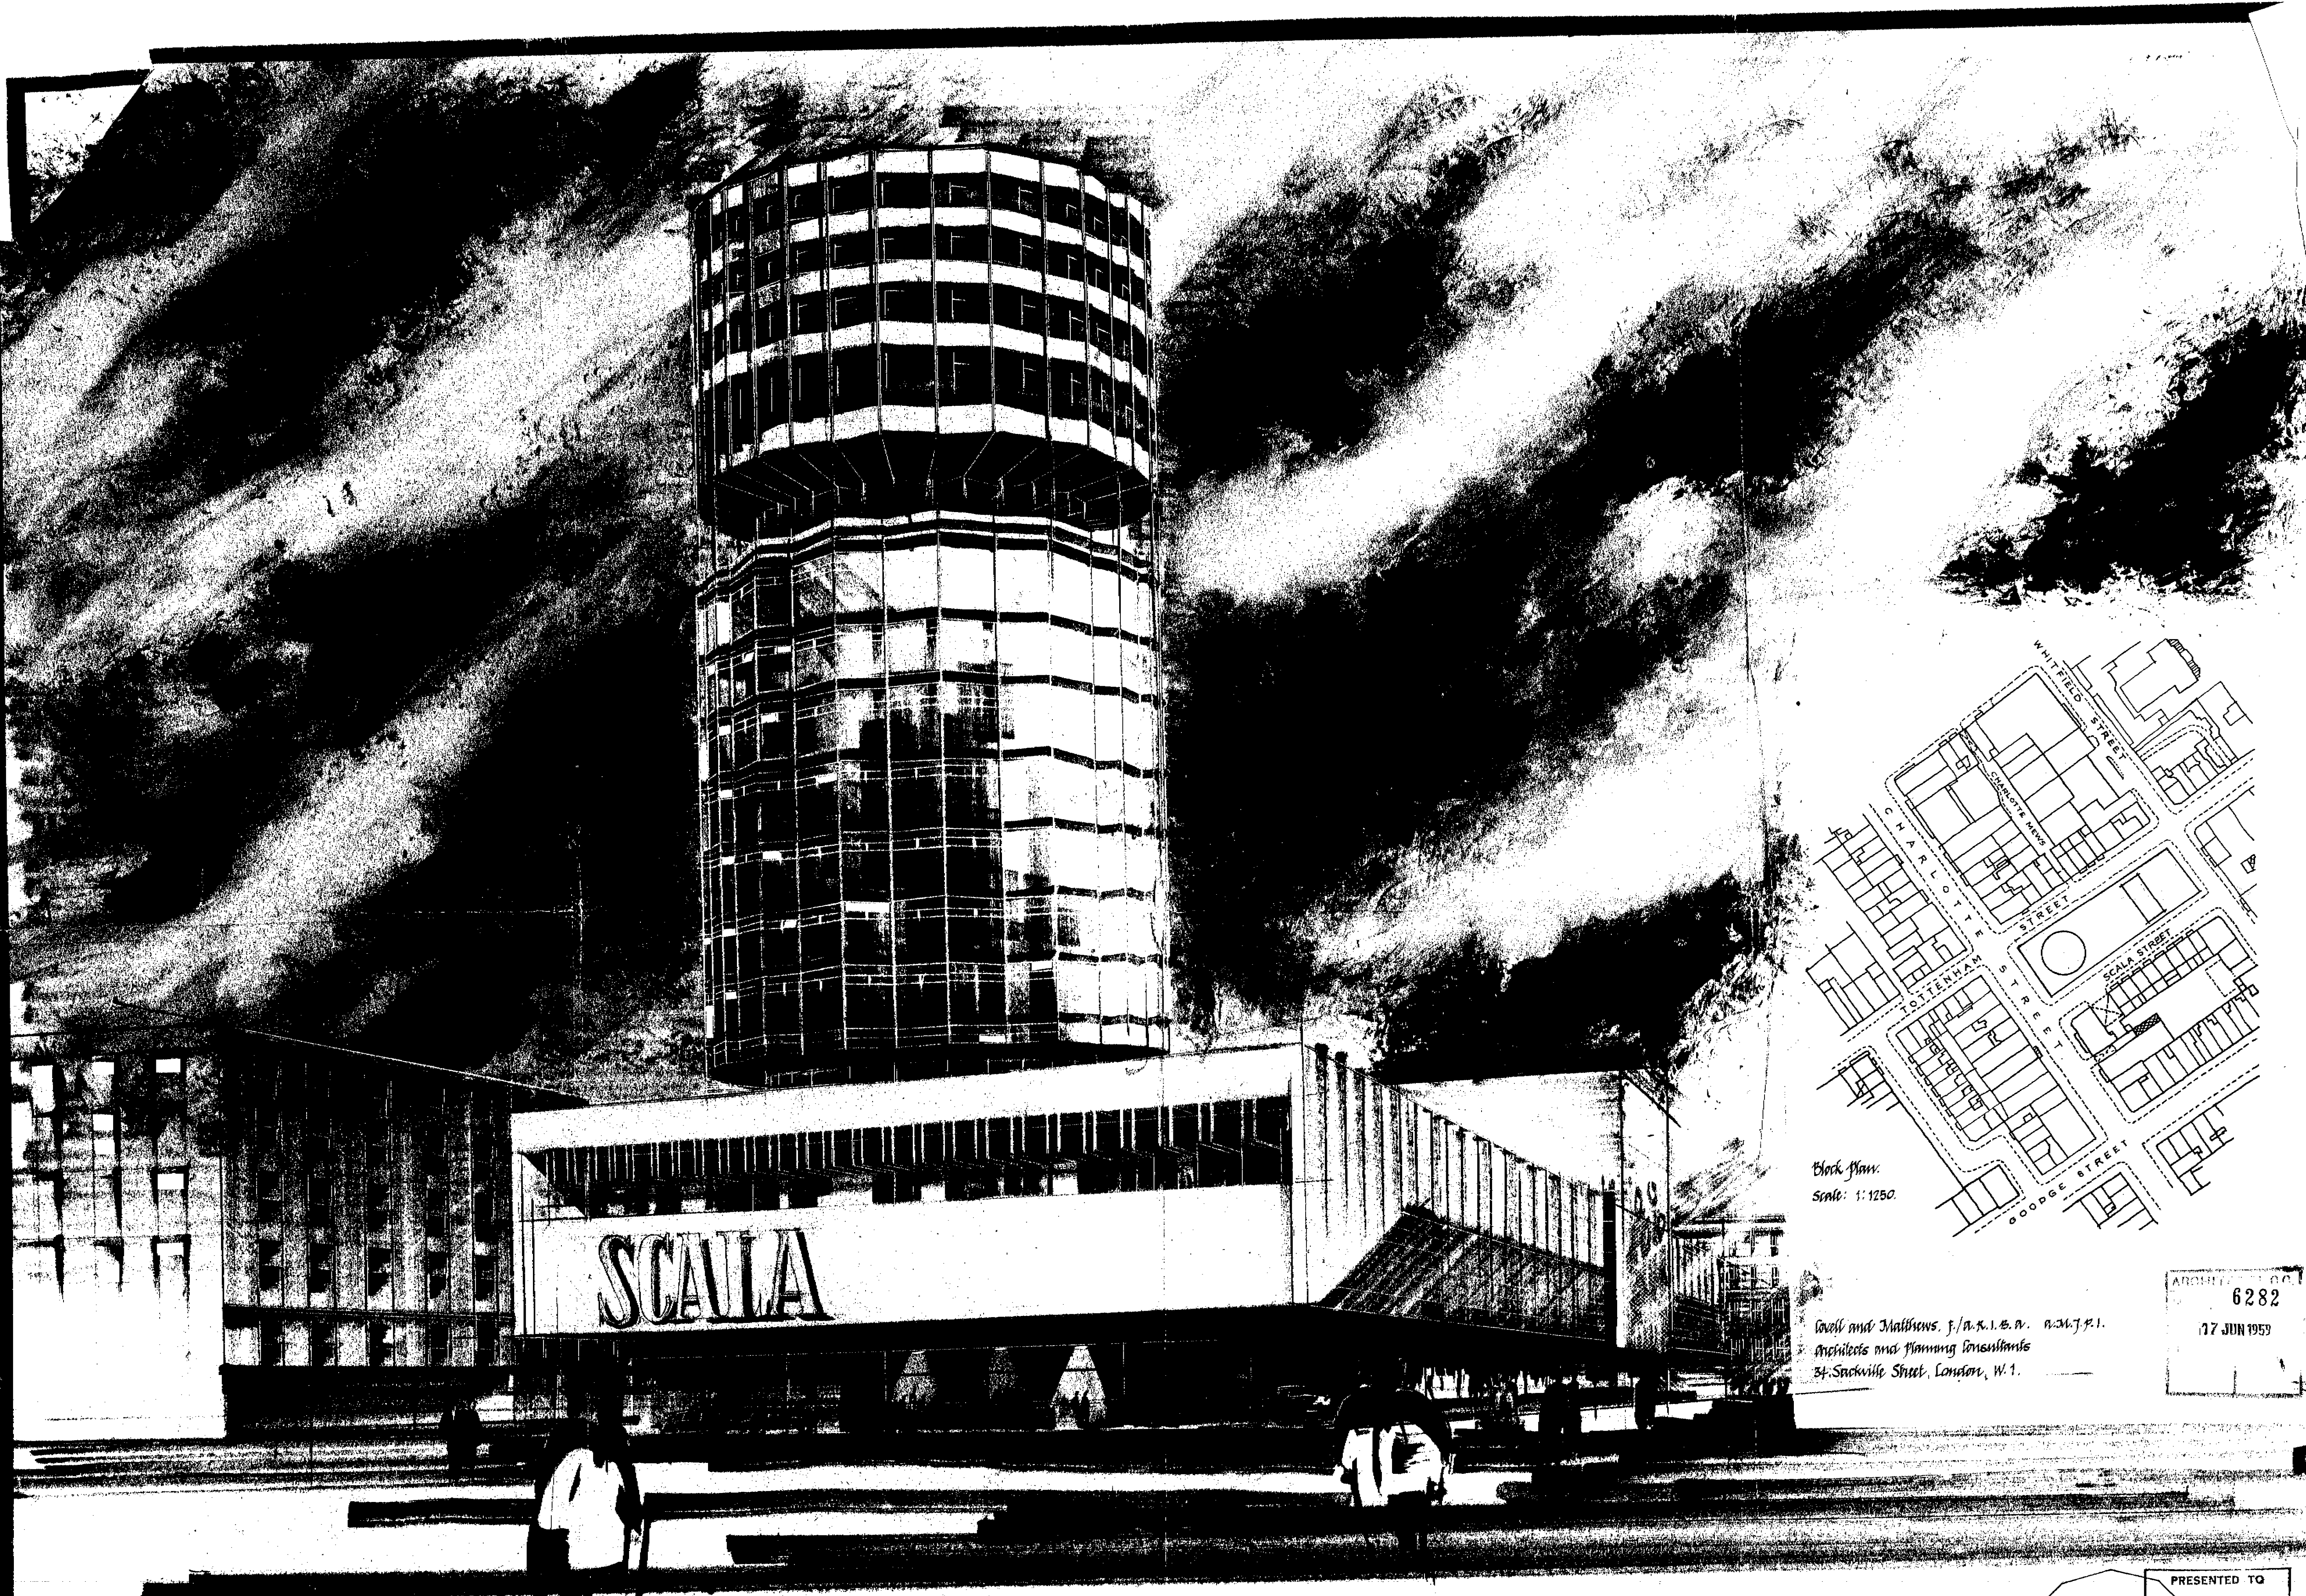

SCALA THEATRE SITE

PRESENTED TO
9 NOV 1959
TOWN PLANNING
COMMITTEE

SHEET 3
OF 3