



P9704530

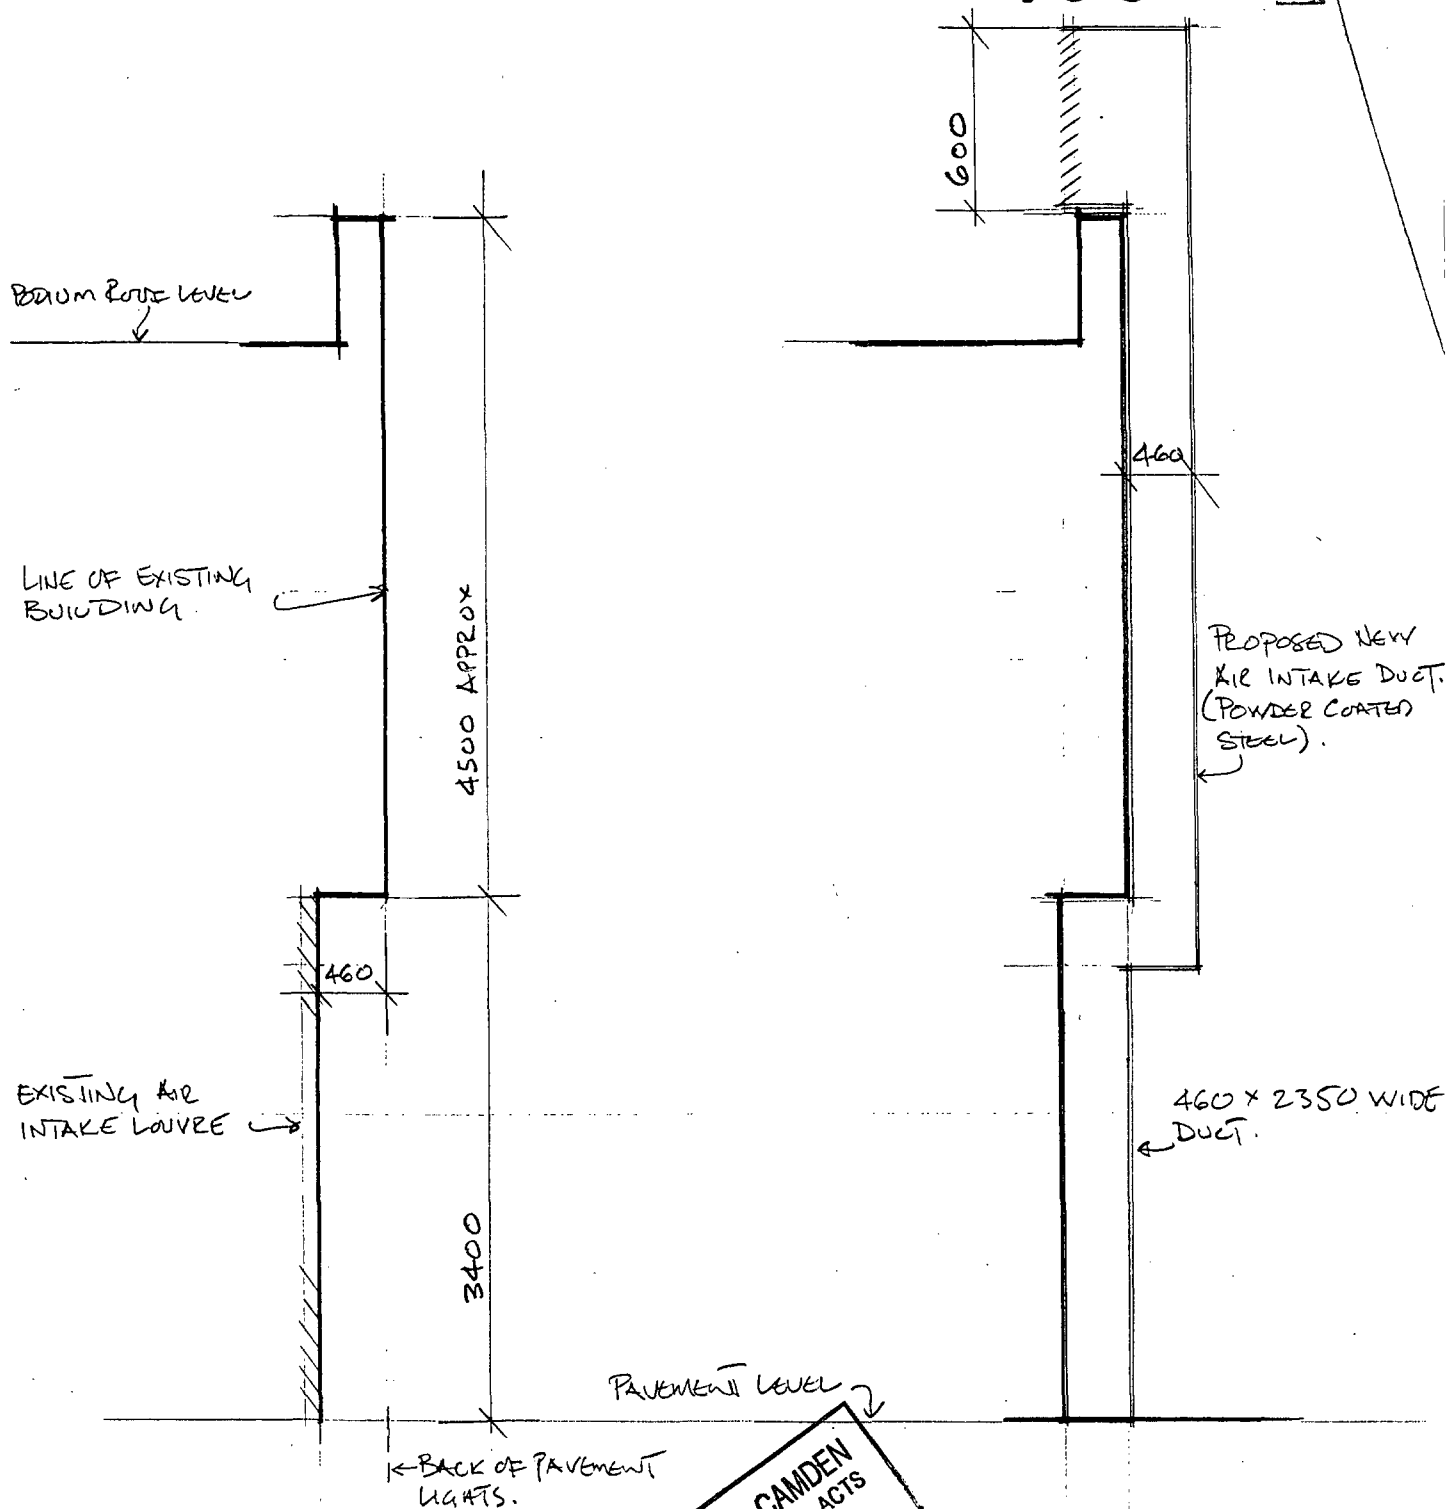


EXISTING SECTION 1:50

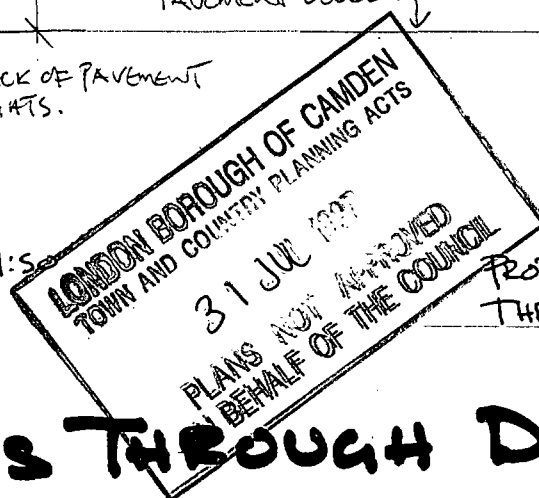

PROPOSED SECTION 1:50
THROUGH DUCT

SECTIONS THROUGH DUCT
DRAWING 02.

P9704530

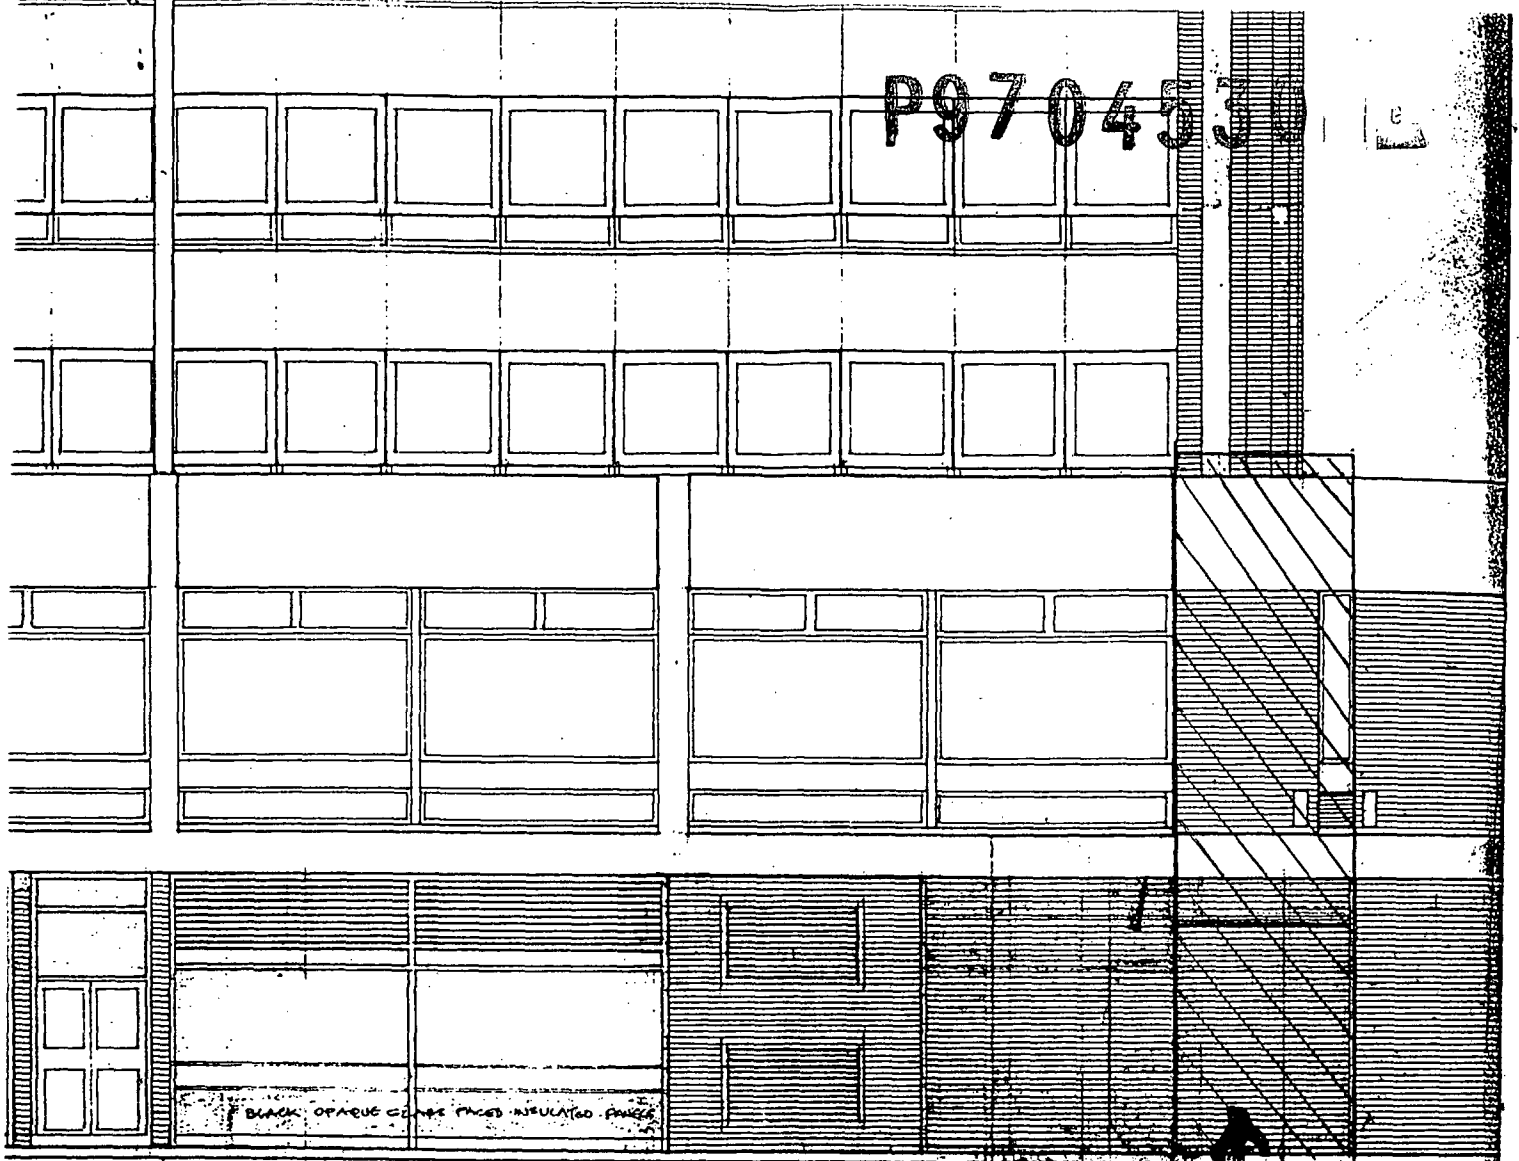

DNT


S T R E E T

LOUVRES & BRICKWORK

LOUVRE


2350 WIDE
X 460 DEEP

PROPOSED NEW
MAIN AIR INTAKE
DUCT

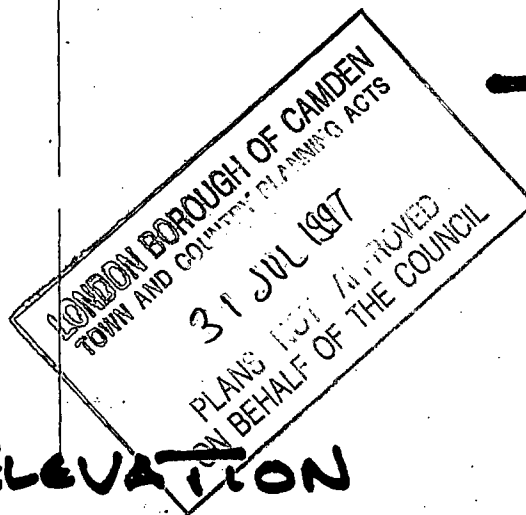

PROPOSED ELEVATION
DRAWING 03.

P9704530

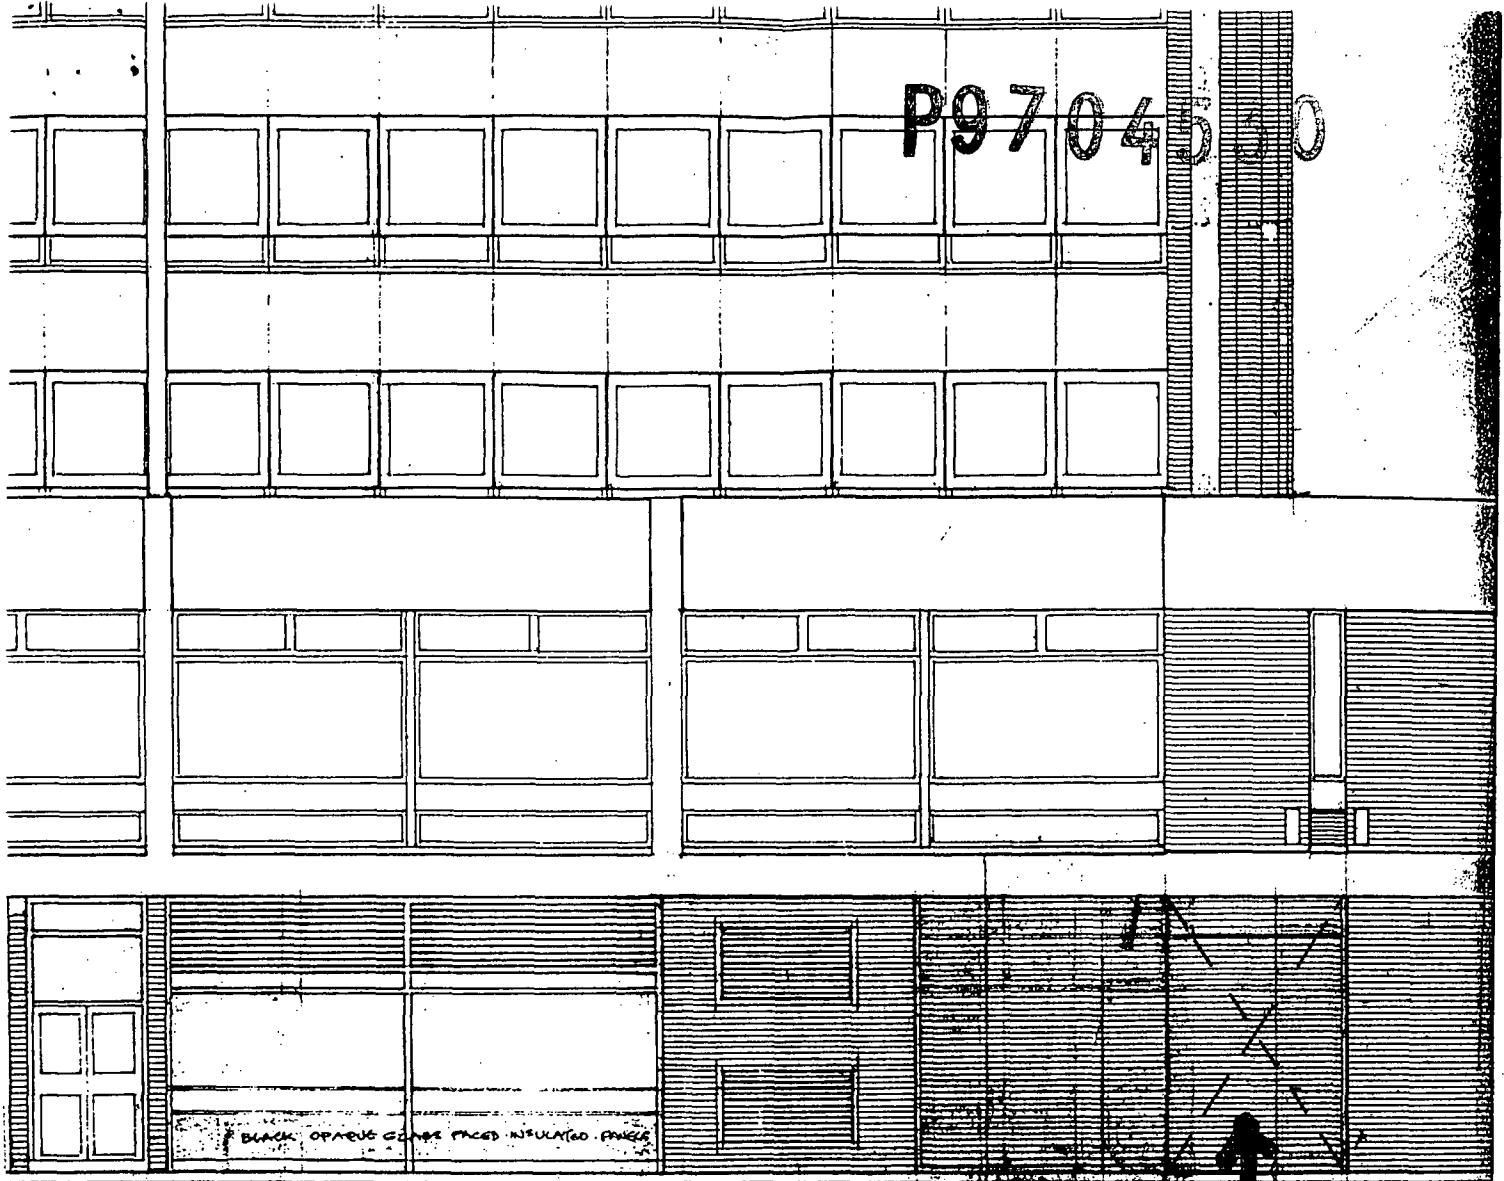

NT. NEW LOUVRES & BRICKWORK LOUVRE LOUVRE

S T R E E T

PRESENT MAIN
AIR INTAKE AT
GRND. LEVEL

EXISTING
LONDON BOROUGH OF CAMDEN
TOWN AND COUNTRY PLANNING ACTS
31 MAY 1997
PLANS NOT APPROVED
ON BEHALF OF THE COUNCIL

LONDON BOROUGH OF CAMDEN
TOWN AND COUNTRY PLANNING ACTS
PLANS NOT APPROVED
ON BEHALF OF THE COUNCIL

EXISTING ELEVATION
DRAWING 04.